



City of Richmond

Report to Development Permit Panel

To: Development Permit Panel

Date: September 24, 2014

From: Wayne Craig
Director of Development


File: DP 14-667441

Re: Application by Polygon Jayden Mews Homes Ltd. for a Development Permit at
9700 and 9740 Alexandra Road

Staff Recommendation

That a Development Permit be issued which would:

1. Permit the construction of 64 townhouses at 9700 and 9740 Alexandra Road on a site zoned "Town Housing (ZT71) – Alexandra Neighbourhood (West Cambie)"; and
2. Vary the provisions of Richmond Zoning Bylaw 8500 to increase the maximum percentage of enclosed vehicle parking spaces provided in a tandem arrangement to 57%.

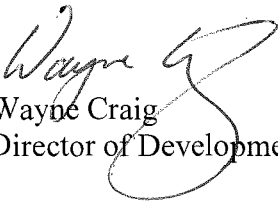

Wayne Craig
Director of Development

WC:dcb

Staff Report

Origin

Polygon Jayden Mews Homes Ltd. has applied to the City of Richmond for permission to develop 64 three-storey townhouses at 9700 and 9740 Alexandra Road on a site zoned “Town Housing (ZT71) – Alexandra Neighbourhood (West Cambie)”. Portions of both properties are designated as Environmentally Sensitive Areas under the Official Community Plan (OCP).

The site is being consolidated and rezoned from “Two-Unit Dwellings (RD1)” and “Single Detached (RS1/F)” to “Town Housing (ZT71) – Alexandra Neighbourhood (West Cambie)” for this project under Bylaw 9159 (RZ 13-649641).

A separate Servicing Agreement to address frontage improvements along both Alexandra Road and Alderbridge Way is a condition of Rezoning adoption. These improvements will include, but are not limited to:

- Raising the Alexandra Road surface to approximately 2.0 m;
- The installation of concrete sidewalks or pathway trails;
- On-street parking on Alexandra Road;
- New light standards along the south side of Alexandra Road;
- Infill planting within the centre median along Alderbridge Way; and
- The upgrading and/or replacement of existing sanitary lines, storm lines, watermain lines, additional fire hydrants and the undergrounding of hydro lines.

Development Information

The developer proposes to construct 13 buildings containing 64 individual townhouse units on the consolidated property. As proposed, the buildings will reflect a Tudor split timber style with variations in the colour schemes and accent trims to differentiate the buildings.

The individual townhouse units are proposed to range in size from 126.2 m² (1,358.5 ft²) to 152.0 m² (1,636.3 ft²) each accommodating three bedrooms. Approximately 40% of the townhouses will have direct walkway connections to a meandering landscaped pathway that runs through the site. Units fronting onto Alexandra Road will also have individual gates and sidewalks to the frontage sidewalk.

The proposed site layout includes a 213.9 m² (2,302 ft²) two-storey amenity building with an adjacent children’s play area. A large common green space is proposed in the southern half of the site which will serve as an open space for outdoor recreation and informal gathering and is consistent with OCP guidelines for amenity areas. It will incorporate original, visible artworks that will also function as habitat for barn owls that are known to frequent the area. An existing large conifer tree near the centre of the site is proposed to be retained and augmented with landscaping and an outdoor seating area for residents.

The site’s primary vehicle access will be from Alexandra Road with a controlled ‘emergency vehicle only’ access to Alderbridge Way.

Please refer to the attached Development Application Data Sheet (Attachment 1) for a comparison of the proposed development data with the relevant Bylaw requirements.

Background

Development surrounding the subject site is as follows:

To the North: At 9566 Tomicki Avenue, is an existing 26 building three-storey townhouse development (known as Wishing Tree) containing 141 units [zoned “Town Housing (ZT67) – Alexandra Neighbourhood (West Cambie)” (DP 08-432203)].

To the East: Six large residential lots (9800 and 9820 Alexandra Road and 4711–4771 No. 4 Road) all zoned “Single Detached (RS1/F)”. The West Cambie Area Plan identifies the area containing these Single Detached lots as “Residential Area 2” permitting two- and three-storey Townhomes. Redevelopment of these lots in the future is likely but no applications have been received to time of writing.

To the South: Alderbridge Way and the Garden City lands (5555 No. 4 Road) to the south. The 55 ha. (136.5 ac.) Garden City lands are zoned “Agriculture (AG1)”.

To the West: Five large residential lots (9580–9680 Alexandra Road) currently zoned “Single Detached (RS1/F)” and/or “Two-Unit Dwellings (RD1)”. All five lots are included in a Rezoning application (RZ 13-649999) by Am-Pri Developments (2012) Ltd. which proposes to develop approximately 96 three-storey townhouse units on the consolidated property.

Further west, between May Drive and Garden City Road is the proposed First Richmond North Shopping Centre (Smart Centres) (RZ 10-528877 – approved July 28, 2014).

Rezoning and Public Hearing Results

During the rezoning process, staff identified the following design issues to be resolved at the Development Permit stage:

- Confirmation of the site plan in relation to the Zoning Schedule (ZT71), detailing building massing and design, provision of parking, loading, pedestrian access, amenity areas, surface permeability, incorporation of play areas, etc.; (*Staff have worked with the applicant to ensure these have been addressed in the design plans.*)
- Details on the existing vegetation, ESA mitigation, compensation and long-term maintenance plan preparation and protection; (*Compensation has been provided through both planting and a cash contribution. A detailed maintenance plan has been submitted to address the long term management of the ESA strips and the non-ESA planted areas.*)
- Addressing drainage concerns in the corridor between this site and the site to the west; (*A drainage channel is being provided and coordinated between the two developments. Grades between the two sites will essentially be the same so no new drainage issues will be created.*)

- Registration of any legal agreements related to the protection and maintenance of the ESA vegetation areas; (*Included in the DP Considerations attached to the report.*)
- Confirmation of the Public Art response; (*Atelier Anon has been selected by the Public Art Jury through an invited call process.*)
- Resolving on-site garbage collection and ensuring appropriate vehicle movement; (*The applicant worked with staff to address these elements. Door to door pickup will be provided for this site.*)
- Incorporation of appropriate Aircraft Noise Mitigation measures in the building plans; (*An acoustical report has been submitted and the proponent has committed to incorporating the recommendations into the development which will be reviewed by the Building Department.*)
- A variance will be required to accommodate the number of tandem stalls proposed; (*A variance is requested to increase the number of tandem stalls permitted. The variance also helps with the provision of vegetation strips along three sides of the site. Details of the variance request are discussed later in this report*)
- Addressing accessibility features within the units; (*14 convertible units are proposed. Accessibility features [i.e. stairwell hand rails, lever type handles for all plumbing fixtures and door handles, solid blocking in all washroom walls to facilitate future grab bars] will be included in all the units.*) and;
- Greater definition of the sustainability measures. (*An expanded list of the development's proposed sustainability features, including the developer's commitment to achieve Energuide 82, is provided later in this report*).

The Public Hearing for the rezoning of this site was held on September 2, 2014. At the Public Hearing, the following concerns about rezoning the property were expressed:

The owner of 9800 Alexandra Road raised concern about potential negative impacts due to construction activities (i.e. dust, noise, settlement of adjacent properties, etc.) and the potential to connect to the City's sewer system. The Director of Development addressed these issues at the Hearing noting that the City has programs in place to ensure roads are kept clean throughout construction activities and requiring geotechnical reports to adjacent properties as part of the Building Permit process. The Director also commented on the potential to connect to the City's sewer system. No further issues were identified during the Public Hearing.

Staff worked with the applicant to address these issues in the following ways:

Both Development Applications staff and the applicant have been alerted to Mr. Sihota's comments regarding a desired sanitary connection and will review this in greater detail through the Servicing Agreement design and approval process. If a sanitary connection is possible staff note its construction would be at Mr. Sihota's cost and that it may also be subject to a latecomer charge.

Staff Comments

The proposed scheme attached to this report has satisfactorily addressed the significant urban design issues and other staff comments identified as part of the review of the subject Development Permit application. In addition, it complies with the intent of the applicable sections of the Official Community Plan and is generally in compliance with the "Town Housing

(ZT71) – Alexandra Neighbourhood (West Cambie)” zoning except for the zoning variance noted below.

Zoning Compliance/Variances (staff comments in **bold**)

The applicant requests to vary the provisions of Richmond Zoning Bylaw 8500 to increase the maximum percentage of enclosed vehicle parking spaces provided in a tandem arrangement to 57%.

(Staff supports the proposed variance as the increase results in only 4 additional units containing tandem stalls over what is normally permitted, as the resulting reduction in the unit width will help to provide a slightly wider vegetated buffer along Alderbridge Way particularly at the southwestern corner of the site. This site does not abut single-family neighbourhoods and the higher percentage of tandem spaces should not create overflow parking issues on nearby streets. The proposed variance is in line with other townhouse developments in the area that incorporate tandem parking. Staff also note that the overall amount of parking being provided at this site exceeds the Zoning Bylaw requirement.)

Advisory Design Panel Comments

The Advisory Design Panel is supportive of the project. A copy of the relevant excerpt from the Advisory Design Panel Minutes from July 23, 2014 is attached for reference (Attachment 2). The design response from the applicant has been included immediately following the specific Design Panel comments and is identified in ‘**bold italics**’.

Analysis

Conditions of Adjacency

- The proposed development site is located in the Alexandra Neighbourhood between Alexandra Road and Alderbridge Way. There are existing townhouses along the north side of Alexandra Road, proposed townhouses immediately to the west (AmPri application RZ 13-649999) and potential for redevelopment of all the lots along No. 4 Road to the east to townhouses.
- The proposed development will be of similar height and massing as the existing townhouses to the north and to the west and will generally conform to the neighbourhood plan Development Permit guidelines.
- The developer proposes to raise the grade of most of the lot to around 2.45m GSC in order to address the minimum habitable floor Flood Construction Level of 2.6m GSC. This proposed site grade will match the proposed grade elevations of the property immediately to the west. Retaining walls will be used along the eastern property line to address the grade difference (1.0 to 1.40 m) with those adjacent lots. The expectation is that those lots will also eventually be raised to a similar elevation. Perimeter drainage will be provided to limit any water/drainage concerns along the property line.
- A landscaped buffer strip is proposed along the southern property line adjacent to Alderbridge Way – the interface with the Garden City Lands. This, combined with infill planting in the centre median of Alderbridge Way will help to create a vegetation screen when viewed from the south.
- Landscape buffers are also provided along both the eastern and western property lines as part of the development’s ESA compensation package. Details are provided later in this report.

Urban Design and Site Planning

- Vehicle access to the site will be from Alexandra Road.
- An emergency only vehicle access will be provided from Alderbridge Way. Removable bollards will be installed to restrict other vehicles from using this access.
- Zoning Bylaw parking requirements for the development are 98 regular parking stalls and 13 visitor stalls. The project proposal includes 152 regular parking stalls and 13 visitor stalls.
- As noted in the variance request, the project includes 72 inside tandem stalls. This exceeds the current Zoning Bylaw for a project of this size by 8 stalls (4 units).
- Door to door recycling and garbage pick-up will be provided for the development. To accommodate this each garage will be required to provide a designated area for indoor storage of the garbage and recycling containers. This has been included in the design plans.
- Four dwellings will front onto Alexandra Road. Each will have individual sidewalks from the street to their front doors.
- An effort has been made to improve the vegetation landscaping along the internal drive aisle incorporating trees and low shrubs wherever possible.
- Coloured stamped concrete areas are proposed at each intersection or pathway crossing along the internal drive aisle adding visual interest and serving as a visual cue for drivers.
- Approximately 40% of the dwellings will have direct access to the internal pathway that runs north-south through the site between Alexandra Road and Alderbridge Way.

Accessible Housing

- The proposed development includes fourteen convertible units that are designed with the potential to be easily renovated to accommodate a future resident in a wheelchair. The potential conversion of these units will require the installation of a stair lift or elevator (these units have been designed to accommodate either device). The developer significantly increased the number of convertible units in direct response to the Advisory Design Panel's comments.
- All of the proposed units incorporate aging in place features to accommodate mobility constraints associated with aging. These features include:
 - stairwell hand rails;
 - lever-type handles for plumbing fixtures and door handles; and solid blocking in washroom walls to facilitate future grab bar installation beside toilets, bathtubs and showers.

Architectural Form and Character

- The proposed form and massing of the buildings is consistent with the existing multiple-family residential character of the neighbourhood and meets the intent of the West Cambie Area Plan and the Alexandra Neighbourhood Land Use Map.
- The width of the proposed buildings fronting Alexandra Road will be significantly less than the existing townhouses along the north side of Alexandra Road which should create a more friendly street front character.
- The design incorporates brick and wood shingle siding at the ground level for all units and restricts vinyl to the second floor and above. This will create a clear delineation between floors and result in a more interesting facade. The character of these buildings is further enhanced with the incorporation of split timber designs and bracket detailing that help to define individual units. The addition of chimneys at the end of each building and variations

in gable peaks along the roof lines help to distinguish each building. The proposed character is in keeping with the West Cambie Area Plan guidelines.

- The two storey amenity building fronting Alexandra Road is proposed to be one storey lower in height than the building to its east to again create visual interest and variation in the streetscape. This building will carry the same split timber and bracket detailing as the residential units but will project a stand-alone single family character to the street.
 - Three separate colour schemes will be used throughout the project to differentiate individual buildings.
 - The first scheme employs dark onyx trims and brackets, “Timid White” painted fibre cement panels, “Alexandria Beige” painted shingles and “Hearthstone” toned vinyl.
 - The second scheme employs “Marshlands” brown trims and brackets, “Brandon Beige” painted fibre cement panels, “Barnboard” painted shingles and “Brownstone” toned vinyl.
 - The third scheme, primarily for the amenity building, will include “Dark Oak” and “Onyx” doors and trims, “Timid White” painted fibre cement panels, and “Volcano” stained shingle siding. The base of the amenity building will be trimmed with brick.
- All the buildings will have black laminated fibreglass shingle roofs.

Landscape Design and Open Space Design

- A 228 m² (2,461 ft²) two storey indoor amenity building is proposed to be located near the site’s entry point. The building will contain a mail room, lounge, washrooms, a fitness room, a meeting room and storage rooms.
- Outdoor amenity space totals approximately 1,503 m² (16,181 ft²) including greenspaces in the vicinity of the indoor amenity building, seating areas around a centrally located douglas fir tree and a large common area toward the southern side of the site. The common area will also contain a public art feature (detailed later in this report).
- The landscape design incorporates three play nodes for children between the ages of 18 months and 5 years. A play area beside the amenity building, an activity area beside the retained douglas fir tree and a common open lawn green space. These are connected by the crushed gravel pathway that meanders through the site. Within these nodes a number of children’s play elements are proposed including:
 - Rotating Dish – spins with an up and down effect;
 - Log Crawl Tunnel;
 - Timber stepping rounds;
 - Climbing Boulders;
 - Agility poles;
 - Undulating benches;
 - Sloped and rolling lawns;
 - Hard surface for 4 square, defined with saw-cuts; and
 - A vegetable/gourd dome.
- Perimeter fencing will typically be set back from the eastern and western property lines to define the edge between the ESA vegetated strips (outlined in the next section) and the active residential space.
- Low retaining walls will be installed along three sides of the site (northern, eastern and portions of the southern interfaces) to address grade differences with the surrounding lands

and the interior of the subject site which is proposed to be raised in order to address flood construction levels. A “Flex MSE” (i.e. vegetated engineered) retaining wall is proposed along the eastern property line providing a “softer” green edge appearance that will also allow fill to be brought up against it should the neighbouring properties eventually redevelop.

- A Letter-of-Credit for landscaping in the amount of \$394,916.72 (i.e. Non ESA: \$210,204.72, ESA \$184,712) inclusive of a 10% contingency cost is included in the DP Considerations.

Environmentally Sensitive Area Compensation Plan

The extent and quality of the designated Environmentally Sensitive Area over the subject properties was reviewed in depth via the Report to Committee from the Director of Development (RZ 13-649641 report dated June 26, 2014). The detailed Biologist’s assessments Keystone Environmental Ltd. (Biologist report dated April 17, 2014 and summary of findings report dated June 3, 2014) indicated that, based on the limited habitat value of the existing vegetation on-site, this development should provide native species compensation planting totalling approximately 1,733.8 m² in area.

The landscaping plans submitted as part of this application provide for three vegetation strips to be created along the western, eastern and southern property boundaries.

Proposed Vegetation Strips

West property boundary	6 m wide when combined with buffer strip on the adjacent development property (AmPri Development 9580-9680 Alexandra Road)
South property boundary	2.7 m to 6 m wide strip of native trees and shrubs except for the area adjacent to the interior green space – species selections to minimize agricultural issues for the Garden City Lands to the south. Taller trees and shrubs to be used.
East property boundary	3 m wide strip of native trees and shrubs that would be intended to combine with a landscaped buffer established on adjacent lands when they redevelop.

Vegetation species selections for the strips have been selected to create songbird habitat and facilitating movement of small birds and mammals. The vegetation strip along the southern property line is intended to contribute to a year round visual screen between this development and the Garden City lands to the south. Additional tree infill planting will be provided by the developer within the landscaped Alderbridge Way centre median approximately along their property frontage. This planting will be included in the Servicing Agreement associated with this development and will further enhance the visual screening from the south.

The combined ESA vegetation strips incorporated into the plan submission provide an enhanced vegetation coverage totalling 1,359.6 m² in area. The applicant has agreed to make a voluntary cash contribution of \$17,209.75 (based on \$46/m²) for environmental enhancements elsewhere in the City in recognition of the shortfall of approximately 374 m² of compensation area on the site.

The Development Permit Considerations include a requirement for registration of a covenant to protect the proposed ESA vegetation strips and to ensure their long term management based on a

“Landscape Maintenance and Integrated Pest Management Plan” prepared for this site by ETA consultants (Report on file dated August 22, 2014).

Tree Replacement Requirements

Based on the Arborist and Biologist reports, 87 bylaw sized (i.e. over 200mm dbh) are located on the site. Seventy five of these trees have been assessed as being in unsuitable condition for retention. Of the balance of the bylaw sized trees two are proposed to be retained for which special treatment measures will be required to ensure that the effects of site preload and construction activities are minimized.

A prominent Douglas fir tree is proposed for retention near the centre of the site. Retaining walls are proposed to be installed around the tree to keep required site fill material off the roots. A raised wooden deck structure is proposed around the tree within the tree well to allow residents to use the space under the tree. The tree's location near the internal pathway will make this a central focal point for residents to meet and sit.

Preservation of the second tree located at the proposed new property line adjacent to Alderbridge Way will require the frontage sidewalk to swing northward onto the subject property. A public passage right of way will be established through the Servicing Agreement to accommodate this.

The submitted landscape plans include 177 on-site replacement trees which will meet the OCP two for one requirement.

Crime Prevention Through Environmental Design

- Open space and play areas are placed so that casual surveillance is provided from surrounding and adjacent units.
- The separated pedestrian pathway through the site provides a safe convenient pedestrian access off the vehicle drive aisle.
- A lighting plan has been prepared for the site which will provide overall illumination to the internal drive aisle and lower sidewalk step mounted lighting along the internal pedestrian pathway.
- Play areas are separated from the vehicle drive aisles and are linked via the internal pedestrian path.
- Dwelling unit entry ways are readily visible from the internal drive aisle with no significant recessions that could create safety blind spots.

Sustainability Measures

The Rezoning considerations (RZ 13-649641) include requirements for achieving an Ener-Guide rating of 82 or better and pre-ducting for solar hot water heating. The developer has committed to meeting the Ener-guide 82 thresholds and to incorporating the following additional measures into the development:

- Low-E glazing on all windows;
- Energy Star appliances;
- Low VOC paints in all units;
- Dual flush toilets and low flow faucets;
- Drywall with recycled gypsum and paper content;

- Permeable surfaces for the central pathway and visitor parking stalls;
- Planting selections of native and non-native drought tolerant species;
- No irrigation;
- Locating plant species for the microclimates around the buildings;
- Developing songbird habitat incorporating food sources, refuge and nesting areas;
- Provision of a minimum of 600mm (24") soil for stormwater retention and release rate management;
- Preparation of a Landscape Maintenance and Integrated Pest Management Plan for Best Management Practices within the landscape; and
- Locally sourcing materials where possible.

Submission of the final report by the Certified Energy Advisor prior to Development Permit issuance is included in the DP Considerations.

Aircraft Noise Mitigation

The development site is located within an area defined in Richmond's Official Community Plan as "Area 2 – High Aircraft Noise". Developments within this area are required to address the City's indoor design criteria for noise. The proponent has submitted an Acoustical Evaluation report prepared by Brown Strachan Associates (dated September 17, 2014) that identifies all the required design and construction measures needed for this specific project to achieve the OCP indoor noise criteria. Both aircraft noise and traffic noise are included in the evaluation.

Specific recommendations identified in the report include:

- Provision of two layers of interior drywall directly to exterior framing (walls & or ceilings) for specific buildings and rooms within those buildings (detailed in the Acoustic report);
- Furring channels on exterior framing for areas with the double layers of drywall;
- Upgrades to window glazing on specific buildings and rooms as detailed in the Acoustic report;
- Provision of alternative means of ventilation such as air conditioning or continuously rated kitchen and/or bathroom exhaust fans as required to address ventilation requirements; and
- Make up air ducts, if required for ventilation, must provide a minimum noise reduction of 50 dB for exterior noise.

The project's mechanical consultant (Enersolv, 2014) has recommended that all the bedrooms in the development be roughed in for future installation of ceiling fans. Submission of their final report is included in the DP Considerations.

The Developer has committed to incorporating all the recommendations from both the acoustical report and the mechanical report in the development. Verification will occur through the Building Permit review.

Public Art

The Developer is working with City staff, a public art review panel, the City's Public Art Advisory Committee and a research assistant with the Centre for Wildlife Ecology at Simon Fraser University to develop a public art project that will include a habitat box for a Barn Owl. To time of writing, the artist and the design concept have been reviewed and endorsed by the

Public Art Advisory Committee. The artist is working to refine the concept for eventual installation on the site.

The Developer has also agreed to provide a voluntary contribution toward the construction of a second Barn Owl box off site within the West Cambie area. Parks staff will coordinate the construction and installation of this box. The DP Considerations includes the voluntary contribution from the Developer.

Conclusion

The applicant has made a number of significant design refinements to address both the Advisory Design Panel's concerns and staff's comments and suggestions. Additional efforts were made to work with the developer to the west (AmPri) ensuring that both projects are coordinated in their efforts to create a functional vegetation strip between the two projects and to address grade and drainage issues between the two sites.

Replacement of the existing low quality habitat present at the site with higher quality native vegetation designed to facilitate songbird and small animal movement and food supplies should result in an overall habitat improvement at this site in terms of food sources and a stronger native species mix to support small songbirds.

Staff support this Development Permit application and recommend its approval as the proposed design reasonably addresses the neighbourhood guidelines and should contribute to the overall character of the area.



David Brownlee
Planner 2

DCB:cas



DP 14-667441

Attachment 1

Address: 9700 and 9740 Alexandra Road

Applicant: Polygon Jayden Mews Homes Ltd.

Owner: Polygon Jayden Mews Homes Ltd. Inc. No. BC0909407

Planning Area(s): West Cambie

Floor Area Gross: 11,837.6 m² (127,419 ft²) Floor Area Net: 8,353.1 m² (89,912 ft²)

	Existing	Proposed
Site Area:	12,150.05 m ² gross area (130,782 ft ²)	11812.16 m ² (127,145 ft ²) net of dedications Road dedication = 337.89 m ²
Land Uses:	Single-Family Residential	Multi-Family Residential
OCP Designation:	Neighbourhood Residential	Same
Area Plan Designation: (West Cambie Area Plan)	Residential Area 2; 0.65 base FAR (Max. 0.75 FAR with density bonusing for affordable housing). Two- and three-storey Townhouses.	Same
Zoning:	Two-Unit Dwellings (RD1) and Single Detached (RS1/F)	"Town Housing (ZT71) – Alexandra Neighbourhood (West Cambie)" Pending RZ 13-649641
Number of Units:	2 single family dwellings	64 townhouses

	Bylaw Requirement	Proposed	Variance
Floor Area Ratio	Max. 0.65 or 0.75 with affordable housing contribution per West Cambie Area Plan	0.72 with a voluntary cash contribution of \$678,107.00 based on a net buildable of up to 91,120.59 ft ²	None permitted
Lot Coverage	Max. 40%	33%	None
Setback – Front Yard	Min. 3.0 m for amenity building; 4.0 m for all other buildings	Min. 3.0 m for amenity building; 4.0m for all other buildings m Min.	None
Setback – Side Yard	Min. 3.0 m	Min. 3.0 m	None
Setback – Rear Yard	Min. 4.0 m	Min. 4.0 m to 6.0 m	None
Height (m)	Max 12.2 m	12.2 m	None
Lot Size	10,000 m ²	11812.16 m ² net (127,145 ft ²)	None

Off-street Parking Spaces – Regular (R) / Visitor (V):	98 (R) and 13 (V) (1.5 R / 0.2 V per unit)	152 (R) and 13 (V)	None
Stalls with Electrical Plug-ins	25% = 32 stalls	64 stalls	None
Enclosed Tandem Parking Spaces:	Permitted	72 tandem spaces within 36 units (56.25%)	Variance 8 stalls over
Amenity Space – Indoor:	Min. 100 m ² (1,076 ft ²)	228.63 m ² (2,461 ft ²)	None
Amenity Space – Outdoor:	6.0 m ² (64.59 ft ²) per unit 384 m ² total	1,503.26 m ² (16,181 ft ²)	None

Other: Tree replacement compensation required for loss of significant trees.

**Excerpt from the Minutes from
The Design Panel Meeting**

**Wednesday, July 23, 2014 – 4:00 p.m.
Rm. M.1.003
Richmond City Hall**

DP 14-667441 – 64 THREE-STOREY TOWNHOUSE DEVELOPMENT

APPLICANT: Polygon Developments
PROPERTY LOCATION: 9700 and 9740 Alexandra Road

Applicant's Presentation

Chris Ho, Vice-President of Development, Polygon introduced the presenters for the proposed townhouse development. Architect James Bussey, Formwerks Architectural Inc., and Landscape Architect Cheryl Bouwmeester, ETA Landscape Architecture, presented the project and answered queries from the Panel on behalf of the applicant.

Panel Discussion

Comments from the Panel were as follows:

- consider additional landscaping to visually break up and animate the long north-south drive aisle; townhouse facades appear similar; consider variations in facade and/or landscaping, e.g. may retain style but vary the massing/introduce additional landscaping to make the project more interesting;

We have added additional feature paving (see landscape/architectural site plan) in the north south drive aisle. In addition, we have added landscaping between the driveways and have incorporated key landscape features on the north south drive aisle.

- consider providing one convertible unit per 15 townhouse units as seen in smaller townhouse developments previously reviewed by the Panel; applicant should endeavour to meet all of the City's Convertible Unit Guidelines for Townhouses;

We are now providing 14 convertible homes for the project.

- inward opening doors in the convertible unit use up a lot of floor space; applicant is encouraged to introduce pocket doors in the washrooms and powder room of the convertible unit and regular townhouse units to add usable floor spaces;

Our corporate policy is not to install pocket doors in any units as they are prone to maintenance issues and become problematic for future home owners.

- look at accessibility of the meeting and fitness rooms on the second floor of the amenity building; a semi-circular stairway with an open space in the middle would provide potential vertical access; applicant is encouraged to work out the details for future consideration;

The stairs do provide an opening in the centre to allow for a lift if required in the future.

- consider unisex washrooms in the amenity building to free up floor space;

We are deleting one washroom and making one washroom unisex.

- pleased to see the sustainability approach in the package submitted by the applicant; however, the applicant should show more commitment to the energy consumption aspect, e.g. low-energy heating system, heating recovery, lighting density control, etc.; applicant is encouraged to consider this in the early stage of the project;

We are building to an Energuide 82 rating which provides for:

- *Energy Star Appliances*
- *Energy efficiency significantly lower than a typical standard home*

- look at the proposed location of the amenity building as it is too far from townhouse units located in the eastern portion of the lot; may impact on the usability of the amenity building;

We feel that the current site plan provides an opportunity for the amenity building to act as an identifying feature building on Alexandra Street which will provide much greater architectural interest on the street.

- appreciate the materiality of the project and attention to detail; like the flexible approach to the variation of townhouse units; consider whether there is opportunity to vary the scale of the building;

We have attentively varied the sizing and width of the buildings by both varying the number of units in buildings, using differing widths and depths of units, and the orientation of the units (certain buildings are not oriented at the typical 90 degrees)

- appreciate the landscape elements, e.g. connection to the buildings and green buffers;
- like the overall approach to the project;

- project looks good and very well resolved; appreciate the architectural and landscape design; townhouse units are worked out and interlocking very well;
- some buildings within the proposed townhouse development lack planting between the driveways; suggest that the City work with the applicant to eliminate the columns and cantilever the balconies to provide space for additional planting and introduction of planting;

We have introduced both additional planting between the driveways and also at important visual termination points – see landscape drawings

- reconsider the use of vinyl building materials; suggest that the applicant use hardie in lieu of vinyl;

We have carefully used brick and shingles at the ground level for all units. The vinyl is restricted only to the second floor and above.

- review interlocking arrangement (closet/bedroom);

We have no concerns with the current interlocking arrangement design.

- agree with the staff comment regarding additional planting and introduction of planting between driveways; suggest a single cedar hedge and not a full tree which requires more soil volume; also consider planting three to four small evergreen plants;

Revised as per landscape drawings

- the long drive aisle could be visually broken up with the use of decorative pavers and bands in other locations; will improve the quality of the space and make them useful community spaces;

Revised as per architectural site plan and landscape drawings

- appreciate the addition of more play equipment; agree with the move to distribute the play equipment around the site;
- agree with comments that the location of garbage and recycling is challenging; applicant is encouraged to look for a viable solution; and

With the cooperation of the City, we have removed the central garbage and recycling centre and replaced it with individual pick up for all homes. In the individual homes, a space within the garage has been demarcated for the garbage and recycle. There is no exterior demarcated garbage and recycle area to avoid future home owners from leaving unsightly garbage outside in the project.

- appreciate the involvement of an arborist in the project; retention of mature trees on site will enhance the value of the project.

Panel Decision

It was moved and seconded

That DP 14-667441 be supported to move forward to the Development Permit Panel subject to the applicant giving consideration to the comments of the Panel.

CARRIED

Opposed: Tom Parker

Mr. Parker clarified that he voted against the motion because he wanted to see more convertible units in the proposed development, with a ratio of one convertible unit per 15 townhouse units.



City of
Richmond

Development Permit Considerations
Development Applications Division
6911 No. 3 Road, Richmond, BC V6Y 2C1

Address: 9700, 9740 Alexandra Road

File No.: DP 14-667441

Prior to approval of the Development Permit, the developer is required to complete the following:

1. Final adoption of the Zoning Amendment Bylaw No. 9159.
2. Receipt of a Letter-of-Credit for landscaping in the amount of \$394,916.72 (i.e. Non ESA: \$210,204.72, ESA \$184,712) inclusive of a 10% contingency cost. Post installation bonding will be held for 1 year on non-ESA landscaping and 2 years for ESA landscaping.
3. City acceptance of the Developer's offer to voluntarily contribute \$17,209.75 for environmental enhancements as compensation for habitat losses incurred on site.
4. City acceptance of the Developer's offer to voluntarily contribute \$2,000.00 for the installation of a barn owl box in the West Cambie area.
5. Submission of a plan prepared by a registered Surveyor defining the ESA vegetation areas acceptable to the Director of Development.
6. Registration of an agreement on title for the protection of the site's ESA areas, ensuring that they will not be abandoned or removed and adherence to the Landscape Maintenance and Integrated Pest Management Plan as it applies to those areas.
7. Submission of a Contract entered into between the applicant and a Certified Arborist for supervision of any on-site works conducted within the tree protection zone of the trees to be retained. The Contract should include the scope of work to be undertaken, including:
 - a) the proposed number of site monitoring inspections;
 - b) a provision that the Arborist will work with City Parks Arborist staff with regard to construction activities in the vicinity of any trees located on City lands; and
 - c) a provision for the Arborist to submit a post-construction assessment report to the City for review.
8. Installation of appropriate tree protection fencing around all trees to be retained as part of the development prior to any construction activities, including building demolition, occurring on-site.
9. Submission of a report by a Certified Energy Advisor that outlines, to the satisfaction of the Director of Development, the recommendations for achieving the Ener-guide 82 criteria.
10. Submission of a report by a qualified mechanical ventilation professional that outlines, to the satisfaction of the Director of Development, the recommendations for appropriate ventilation of the development's residential units.

[Signed Original on File]

Signed _____

Date _____



No. DP 14-667441

To the Holder: Polygon Jayden Mews Homes Ltd.

Property Address: 9700 and 9740 Alexandra Road

Address: 900 - 1333 West Broadway
Vancouver, BC V6H 4C2

1. This Development Permit is issued subject to compliance with all of the Bylaws of the City applicable thereto, except as specifically varied or supplemented by this Permit.
2. This Development Permit applies to and only to those lands shown cross-hatched on the attached Schedule "A" and any and all buildings, structures and other development thereon.
3. The "Richmond Zoning Bylaw 8500" is hereby varied to increase the maximum percentage of enclosed vehicle parking spaces provided in a tandem arrangement to 57%.
4. Subject to Section 692 of the Local Government Act, R.S.B.C.: buildings and structures; off-street parking and loading facilities; roads and parking areas; and landscaping and screening shall be constructed generally in accordance with Plans #1 to #82 attached hereto.
5. Sanitary sewers, water, drainage, highways, street lighting, underground wiring, and sidewalks, shall be provided as required.
6. As a condition of the issuance of this Permit, the City is holding the security in the amount of \$394,916.72 (i.e. Non ESA: \$210,204.72, ESA \$184,712.00) to ensure that development is carried out in accordance with the terms and conditions of this Permit. Should any interest be earned upon the security, it shall accrue to the Holder if the security is returned. The condition of the posting of the security is that should the Holder fail to carry out the development hereby authorized, according to the terms and conditions of this Permit within the time provided, the City may use the security to carry out the work by its servants, agents or contractors, and any surplus shall be paid over to the Holder. Should the Holder carry out the development permitted by this permit within the time set out herein, the security shall be returned to the Holder. The City may retain the security for up to one year for non-ESA landscaping and up to two years for ESA landscaping after inspection of the completed landscaping in order to ensure that plant material has survived.
7. If the Holder does not commence the construction permitted by this Permit within 24 months of the date of this Permit, this Permit shall lapse and the security shall be returned in full.

To the Holder: Polygon Jayden Mews Homes Ltd.
Property Address: 9700 and 9740 Alexandra Road
Address: 900 - 1333 West Broadway
Vancouver, BC V6H 4C2

8. The land described herein shall be developed generally in accordance with the terms and conditions and provisions of this Permit and any plans and specifications attached to this Permit which shall form a part hereof.

This Permit is not a Building Permit.

AUTHORIZING RESOLUTION NO.
DAY OF , .



ISSUED BY THE COUNCIL THE

DELIVERED THIS DAY OF , .

MAYOR



City of Richmond

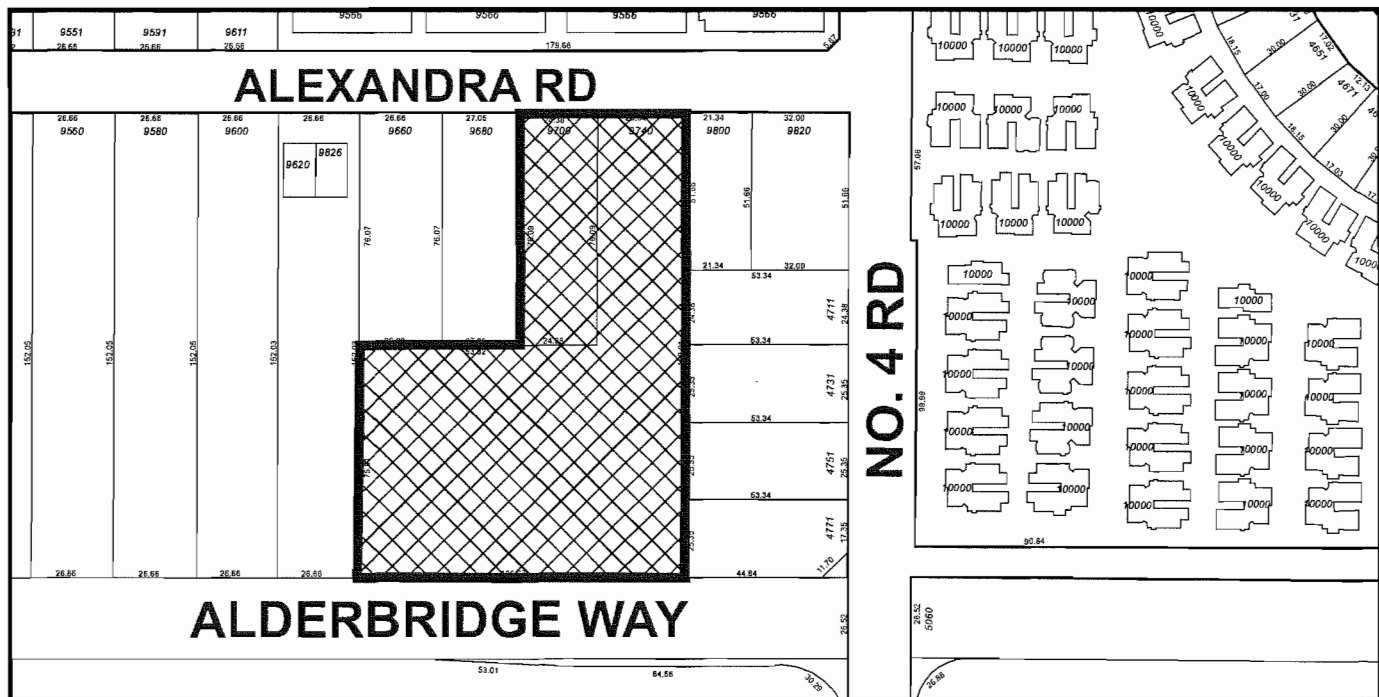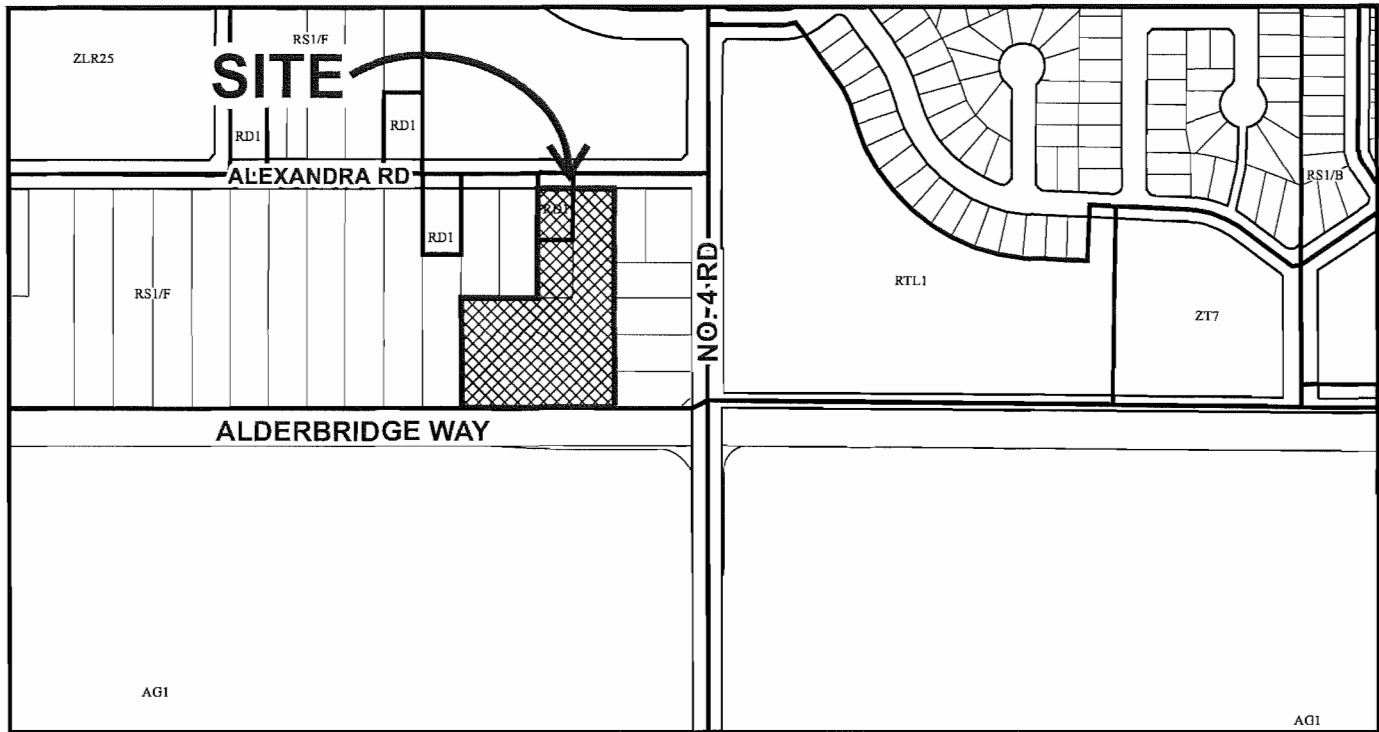

DP 14-667441
SCHEDULE "A"

Original Date: 07/11/14

Revision Date:

Note: Dimensions are in METRES

JAYDEN MEWS
for Polygon

Legal Description: Lot 51 and Lot 52 Section 34 Block 5
North Range 6 West NWD, PLAN 35213

Civic Address: 9700 Alexandra, Richmond BC

eta

landscape architecture inc.

1690 West 2nd Avenue, Vancouver , BC , V6J 1H4

t | 604.683.1456 f | 604.683.1459 w | www.etaa.ca

Owner: Polygon

Architect: Formwerks Architecture

Landscape: eta landscape architecture inc.

Civil: Core Group Consultants

Electrical: DMD and Associates

Mechanical: Yonedaa and Associates

Environmental: Keystone Environmental

RE-ISSUED FOR DP August 22nd, 2014

3a.1	TREE MANAGEMENT PLAN
3a.2	TREE REPLACEMENT PLAN
3b	PUBLIC REALM PLAN
3b.1	PUBLIC REALM PLAN
3b.2	PUBLIC REALM PLAN
3c	SITE SERVICING PLAN
3d	SITE PLAN
3e	LANDSCAPE LAYOUT: SITE PLAN
3e.1	LANDSCAPE LAYOUT: AREA 1
3e.2	LANDSCAPE LAYOUT: AREA 2
3e.3	LANDSCAPE LAYOUT: AREA 3
3e.4	LANDSCAPE LAYOUT: AREA 4
3e.5	LANDSCAPE LAYOUT: AREA 5
3e.6	LANDSCAPE LAYOUT: AREA 6
3e.7	LANDSCAPE LAYOUT: AREA 7
3f	LANDSCAPE LIGHTING PLAN
3g	LANDSCAPE PLANTING: SITE PLAN
3g.1	LANDSCAPE PLANTING: AREA 1
3g.2	LANDSCAPE PLANTING: AREA 2
3g.3	LANDSCAPE PLANTING: AREA 3
3g.4	LANDSCAPE PLANTING: AREA 4
3g.5	LANDSCAPE PLANTING: AREA 5
3g.6	LANDSCAPE PLANTING: AREA 6
3g.7	LANDSCAPE PLANTING: AREA 7
3h.1	LANDSCAPE SECTIONS
3h.2	LANDSCAPE SECTIONS
3i.1	LANDSCAPE DETAILS
3i.2	LANDSCAPE DETAILS
3i.3	LANDSCAPE DETAILS
3i.4	LANDSCAPE DETAILS
3i.5	LANDSCAPE DETAILS: CHILDREN'S PLAY ELEMENTS
3i.6	LANDSCAPE DETAILS: AMENITY @ RETAINED TREES
3j.1	PERMEABILITY PLAN
3j.2	VEGETATIVE COVERAGE PLAN
3j.3	PROPOSED HABITAT PLAN
3j.4	CHILDREN'S PLAY PLAN

Revision	No.	Date	Revision Notes
	1	9/22/14	Revisions per City Comments dated August 13th, 2014

Issue	Date	Issue Notes
A	11/04/13	Issued for Client Review
B	9/27/14	Issued for Planning Report
C	7/16/14	Issued for ADP
D	9/27/14	ISSUED FOR BP REVIEW
E	9/13/14	ISSUED FOR BUILDING PERMIT
	9/22/14	REISSUED FOR DP

Professional Seal



POLYGON



eta

landscape architects

1380 West 2nd Avenue
Vancouver, BC, Canada V6J 1H4
t: 604-683-1660
f: 604-683-1658
w: www.eta.ca

All Rights Reserved by eta.
This design is not to be copied or reproduced
without the consent of eta.

Project

JAYDEN MEWS

9700 Alexandra
Richmond, BC

Drawing Title



TREE MANAGEMENT
PLAN

Legal
Lot F1 and Lot S2, Section 24, Block 5
North Range 9 West MWD, PLAN, SS213

Project Manager	Project ID
DJ/GB	21322
Designer	Scale
GB	1"=20'-0"
Drawn by	Drawn by
DT	DT
Date	Date
11.01.2013	11.01.2013

3a.1	36
------	----

Plot Date:
8/21/14
21322_JaydenMews_RDP_20140822.dwg

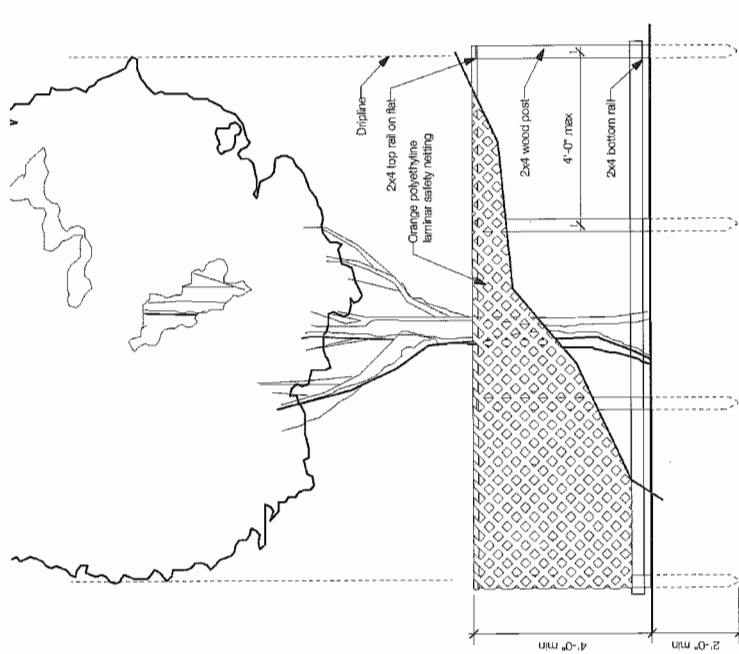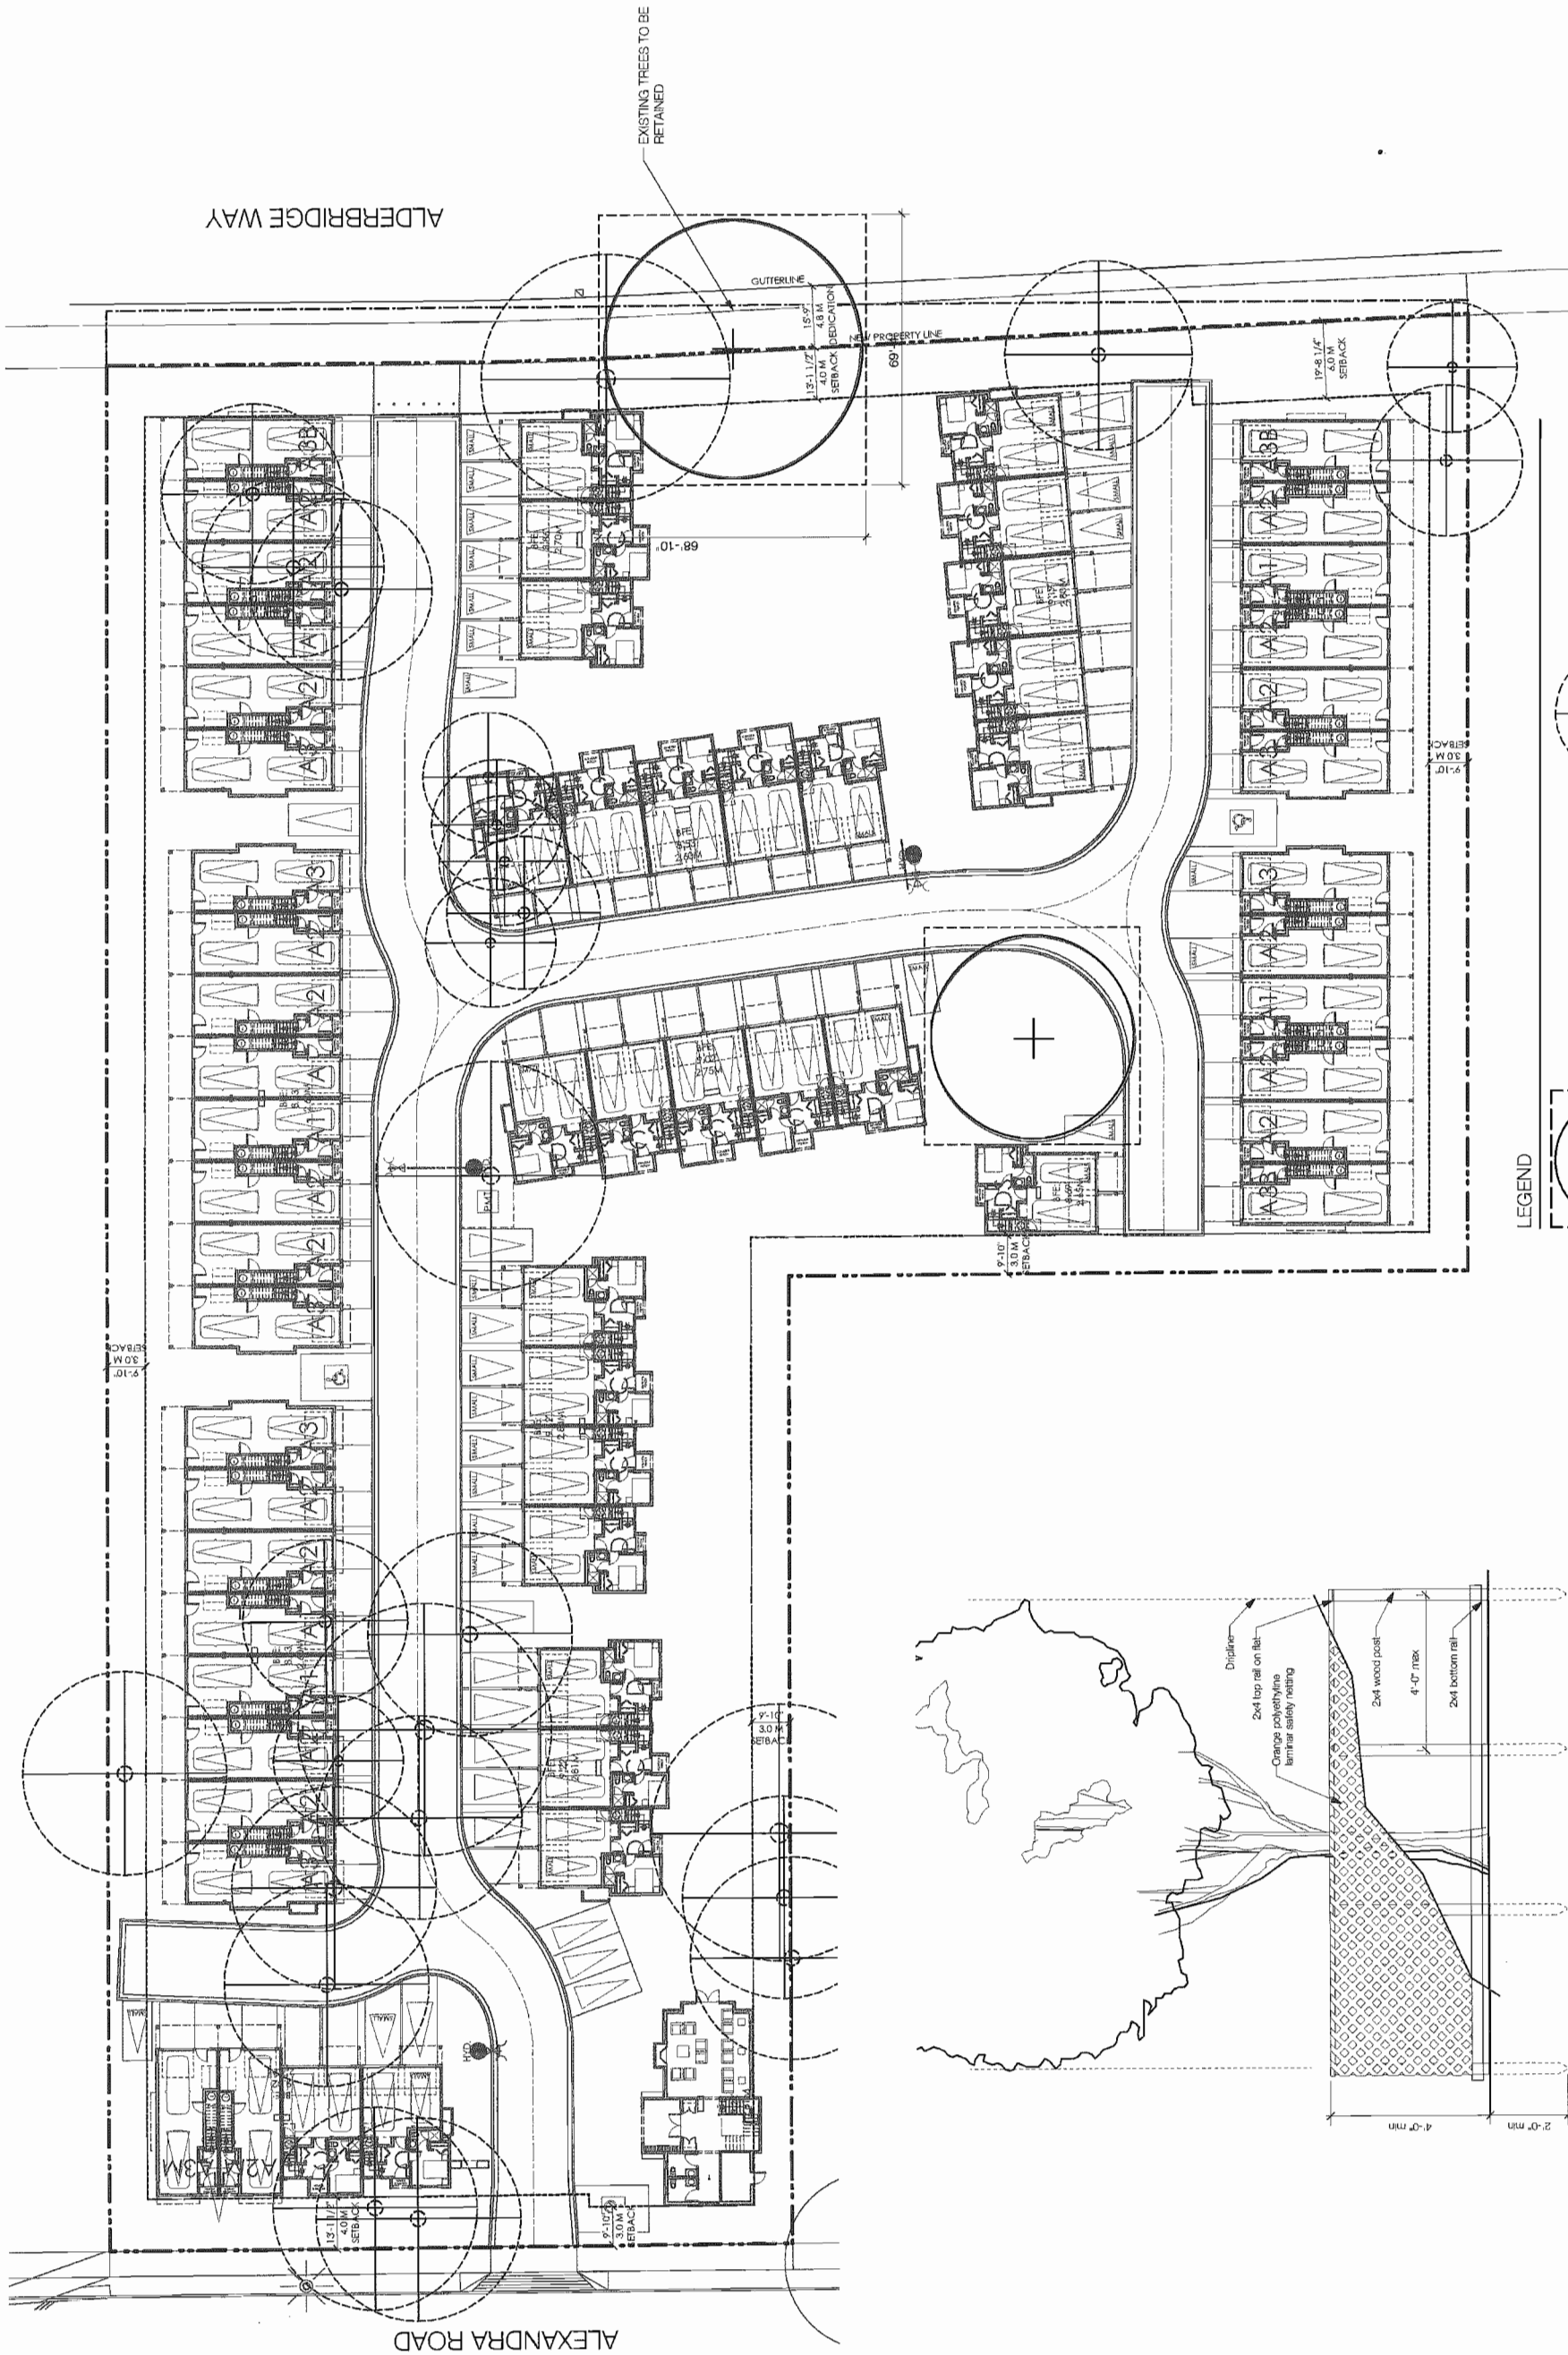

1
DETAIL: Tree Protection Fence, typical
Scale: 1/2" = 1'-0"


LEGEND



EXISTING TREE TO BE REMOVED

EXISTING TREE TO BE RETAINED
Tree Protection Fence, per CoR standards

0 10 20 30 40 50 FT

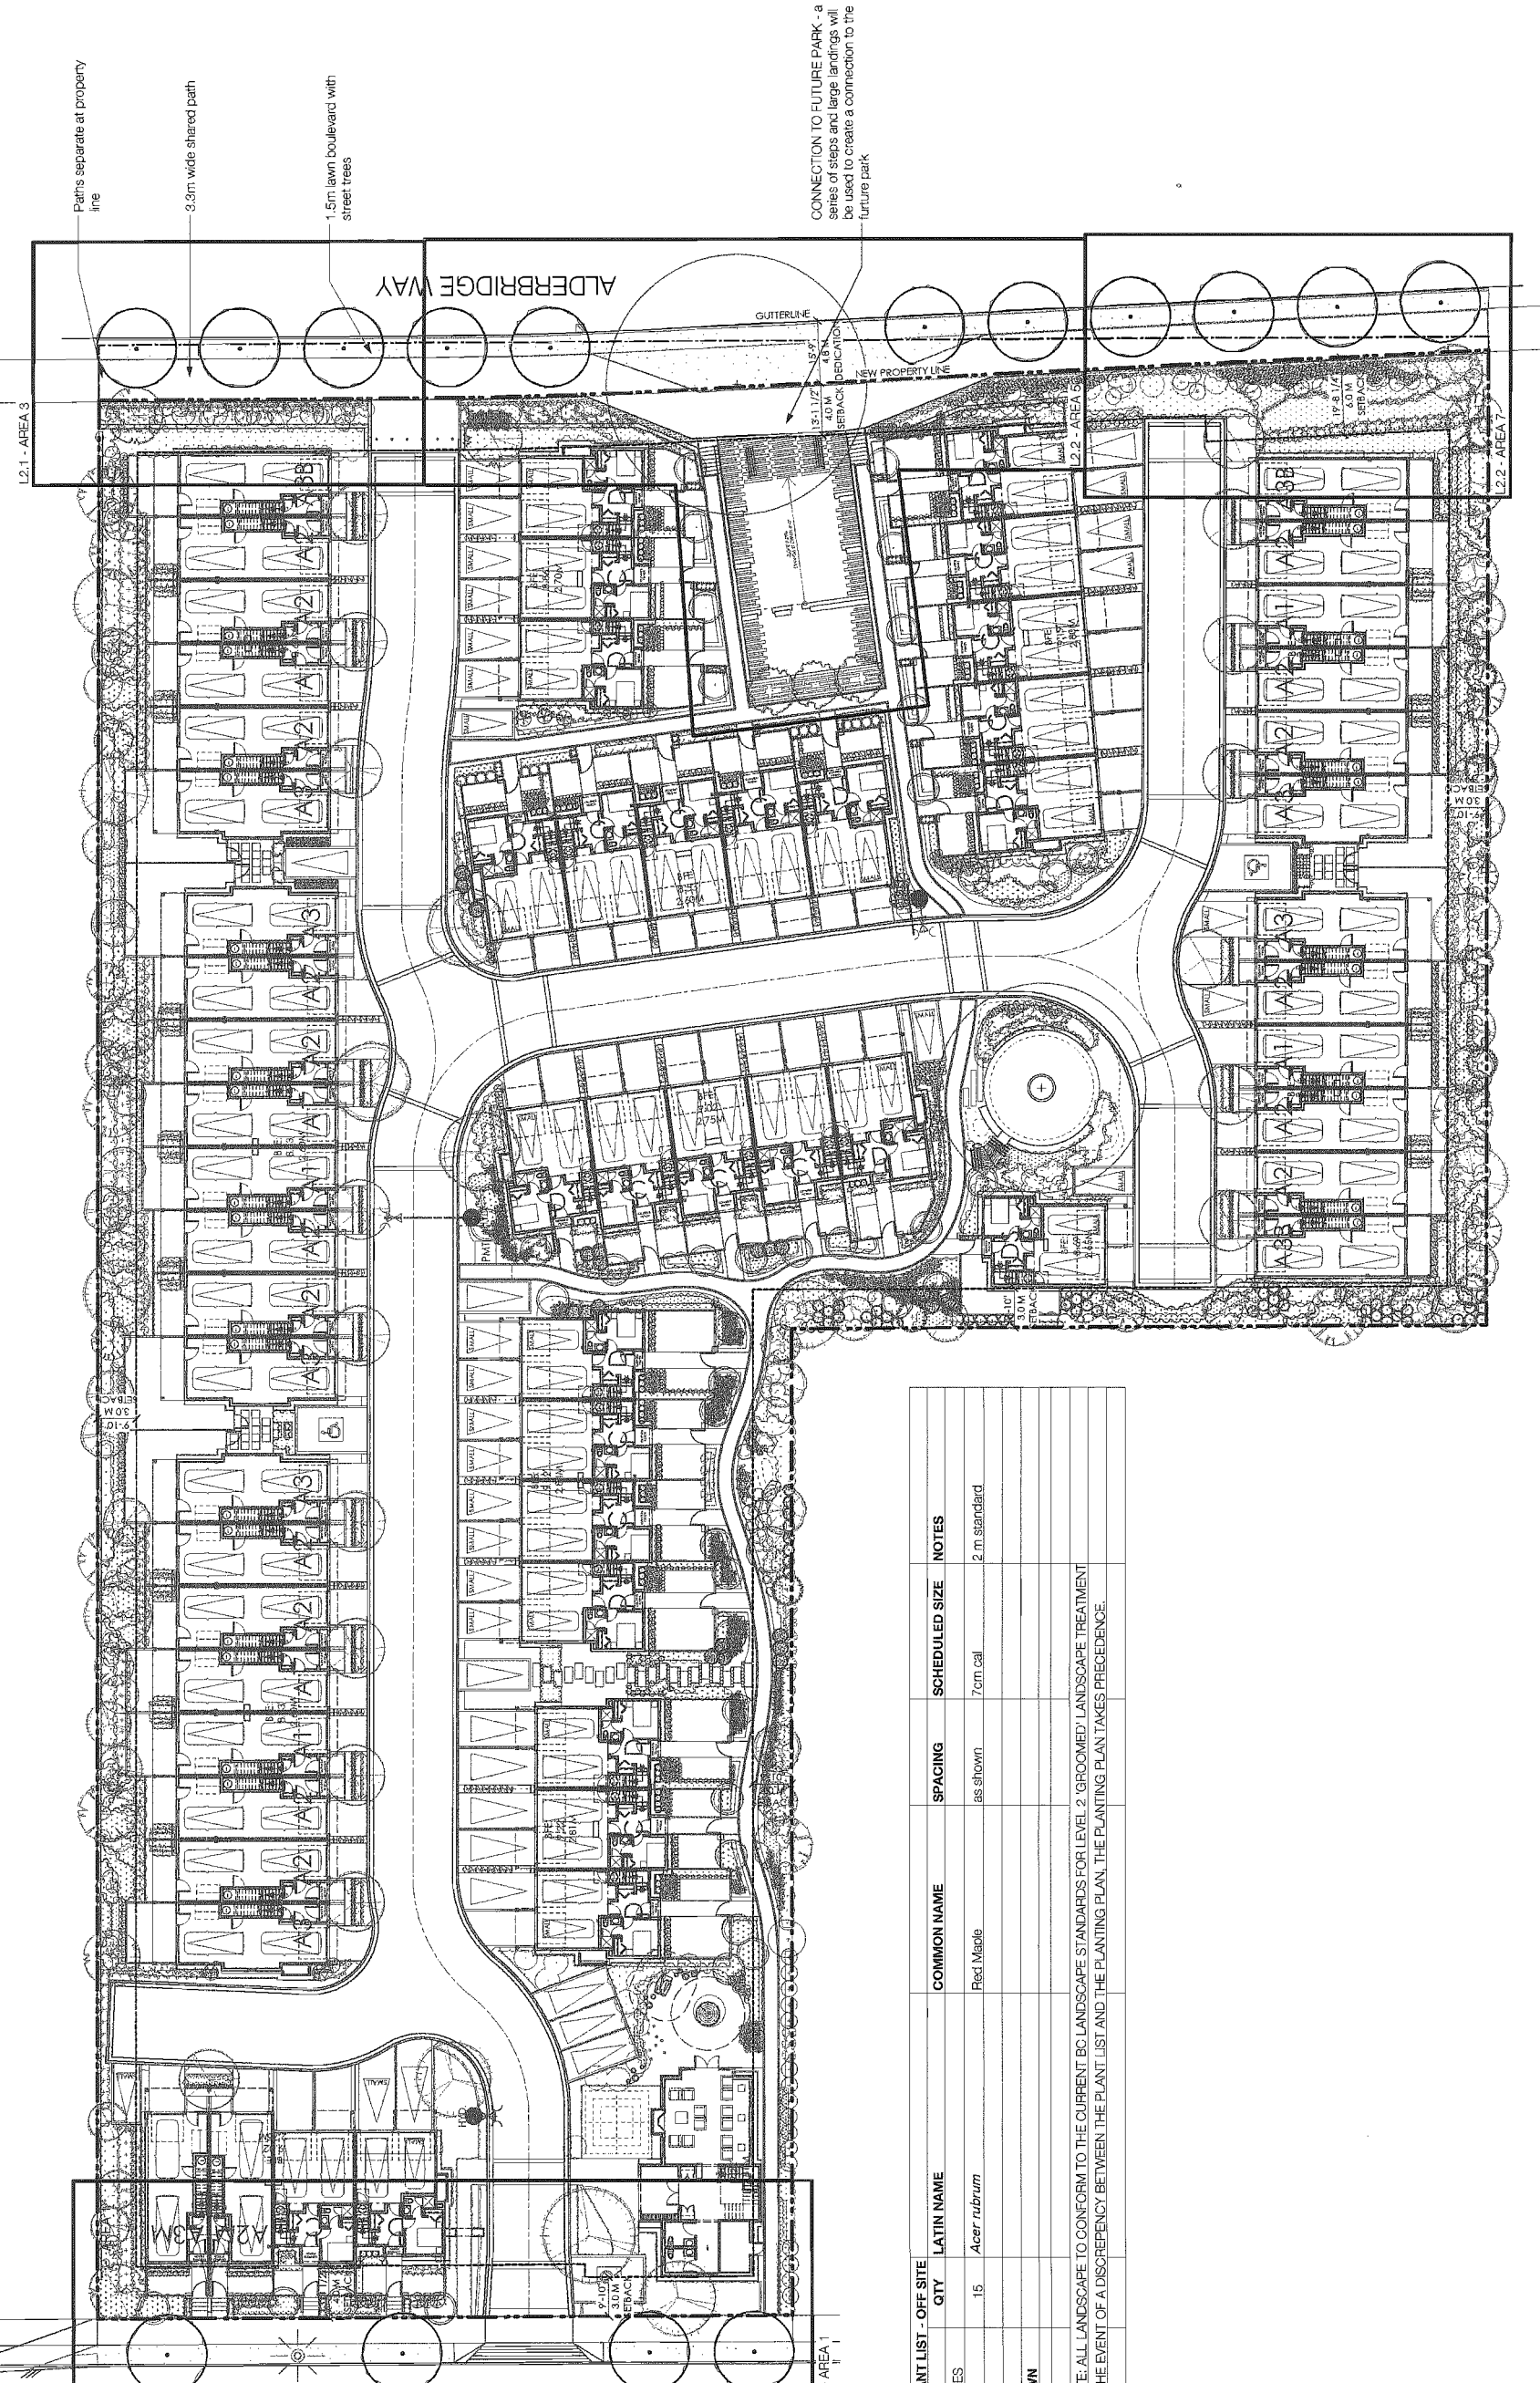

Issue No.	Date	Issue Notes
A	11/4/13	Issued for Rezoning
B	7/16/14	Issued for ADP
C	9/5/14	Issued for BP Review
D	8/13/14	Issued for Building Permit
E	8/22/14	Re-issued for DP

Professional Seal

**POLYGON**

etor landscape architecture

1820 West 2nd Avenue
Vancouver, BC, Canada V6L 1H4
t 604-1459
f 604-441-1111
www.etor.ca

At Rights Reserved by etor.
This design is not to be used or reproduced
without the consent of etor.

Project:
JAYDEN MEWS

9700 Alexandra
Richmond, BC

Drawing Title
**PUBLIC REALM
PLAN**

Legal
Lot S1 and Lot S2 Section 34 Block 5
North Range 6 West IMVO PLAN 35213

Project Manager
D71639
21/13/22

Owner/By
CB
1"=20'-0"


Reviewed By
DT




Date
11.01.2013

Sheet No.
3b
of 36

Plot Name:
21/13/22 - JaydenMews RGP 20140822.vwx

PLANT LIST - OFF SITE								
ID	QTY	LATIN NAME	COMMON NAME	SPACING	SCHEDULED SIZE	NOTES		
TREES								
Ar	15	<i>Acer rubrum</i>	Red Maple	as shown	7cm cal	2 m standard		
LAWN								
NOTE: ALL LANDSCAPE TO CONFORM TO THE CURRENT BC LANDSCAPE STANDARDS FOR LEVEL 2 'GROOMED' LANDSCAPE TREATMENT IN THE EVENT OF A DISCREPANCY BETWEEN THE PLANT LIST AND THE PLANTING PLAN, THE PLANTING PLAN TAKES PRECEDENCE.								

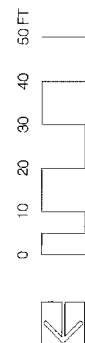

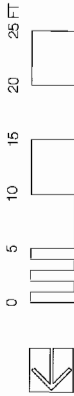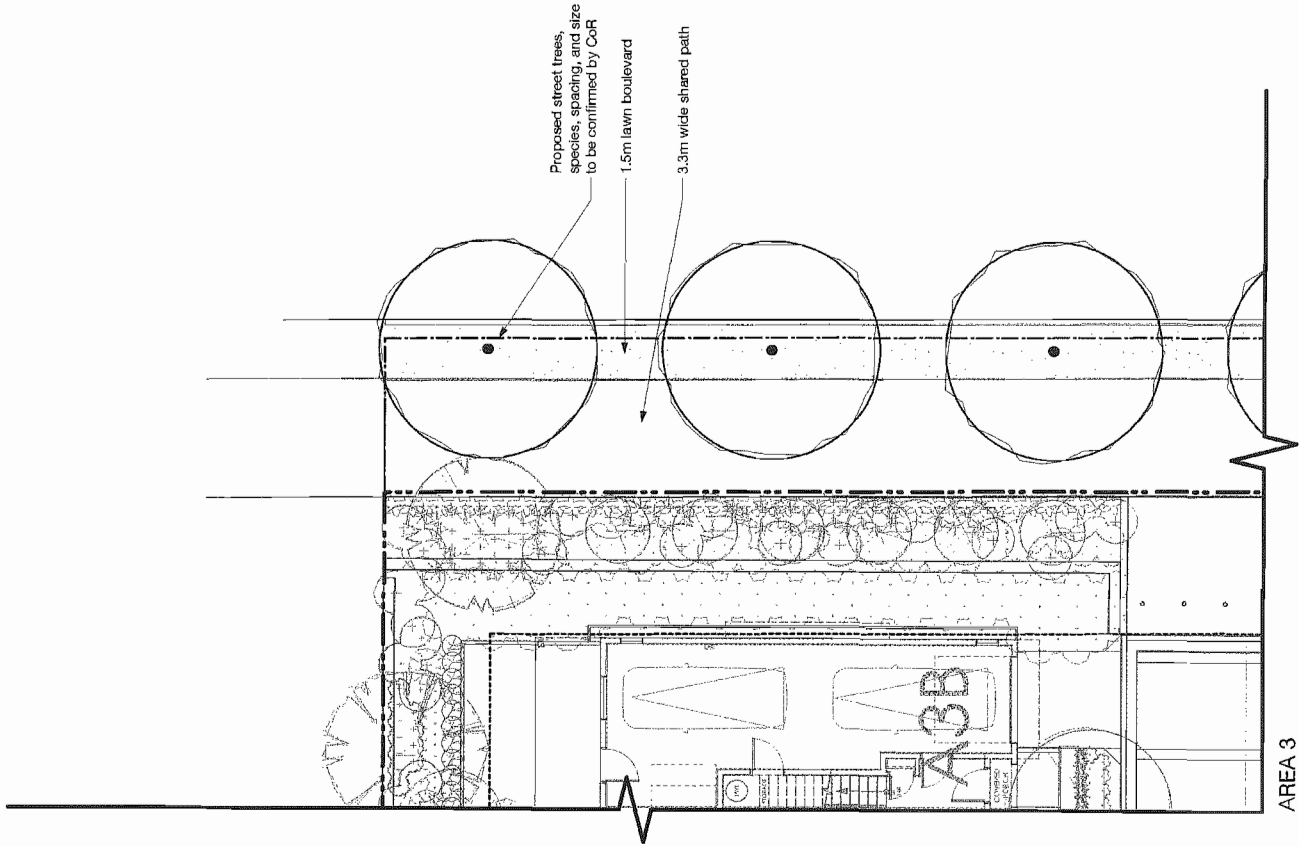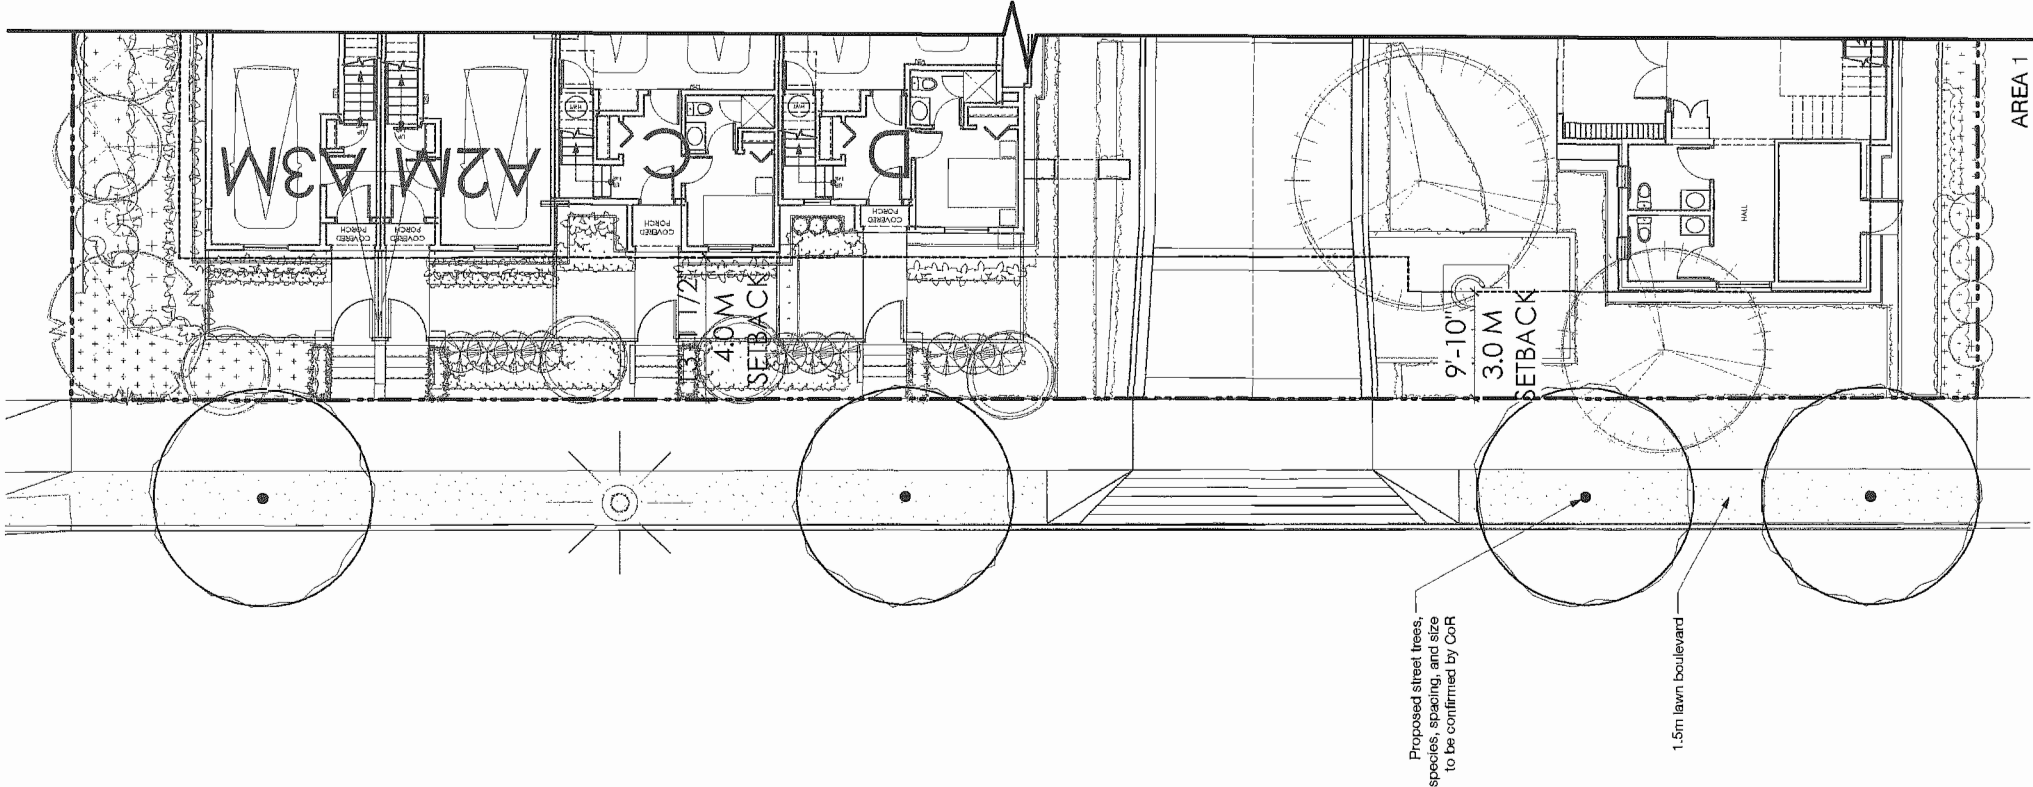

Revision No.	Date	Revision Notes
1	8/22/14	Revisions per City Comments dated August 13th, 2014

Issue No.	Date	Issue Notes
B	7/16/14	Issued for ADP
C	8/5/14	ISSUED FOR PER REVIEW
D	9/13/14	ISSUED FOR BUILDING PERMIT
E	9/22/14	RE-ISSUED FOR ADP

Professional Seal



1680 West 2nd Avenue
Vancouver, BC, Canada V6J 1Y4
t | 604-683-1456
f | 604-683-1459
w | www.eta.ca

All Rights Reserved by eta.
This drawing is the property of eta and is not to be reproduced without the express consent of eta.

Project
JAYDEN MEWS

9700 Alexandra
Richmond, BC

Drawing Title

PUBLIC REALM
AREA 1 AND 3

Legal
Lot 51 and Lot 52 Section 34 Block 5
North Range Westside PLAN 35213

Project Manager	Project ID
DJ/CR	21322
Priority	Scale
C3	1/8" = 1'-0"
Drawn by	Checked by
DJ	
Date	3b.1
02.05.2014	of 96

Plot Date:
8/21/14
21322_JaydenMews_RPDP_20140502.dwg

Plan # 49

OCT 15 2014

14-667441 DP

Revision	No.	Date	Revision Notes
	1	9/22/14	Revised per City Comments dated August 13th, 2014

Issue	No.	Date	Issue Notes
	B	7/19/14	Issued for ADP
	C	8/5/14	ISSUED FOR BP REVIEW
	D	9/13/14	ISSUED FOR BUILDING PERMIT
	E	9/22/14	RE SUBMITTED FOR DP

Professional Seal

OCT 15 2014



etor
landscape architecture

1600 West 2nd Avenue
Vancouver, BC, Canada V6J 1Y4
P 604-1408
F 604-1409
www.2048.ca

All Rights Reserved by etor.
This design is not to be used or reproduced
without the consent of etor.

Project
JAYDEN MEWS

9700 Alexandra
Richmond, BC

Drawing Title


PUBLIC REALM:
AREA 5 AND 7

Logo
Lot 51 First Lot 52 Section 34 Block 5
North Range 9 West NWD, PLAN 35213

Project Manager	Project ID	Drawn By	Scale	Project No.	Date	Sheet No.
DT/CB	21022	CB	1/8" = 1'-0"		05.13.2013	3b.2
DT						36



AREA 7

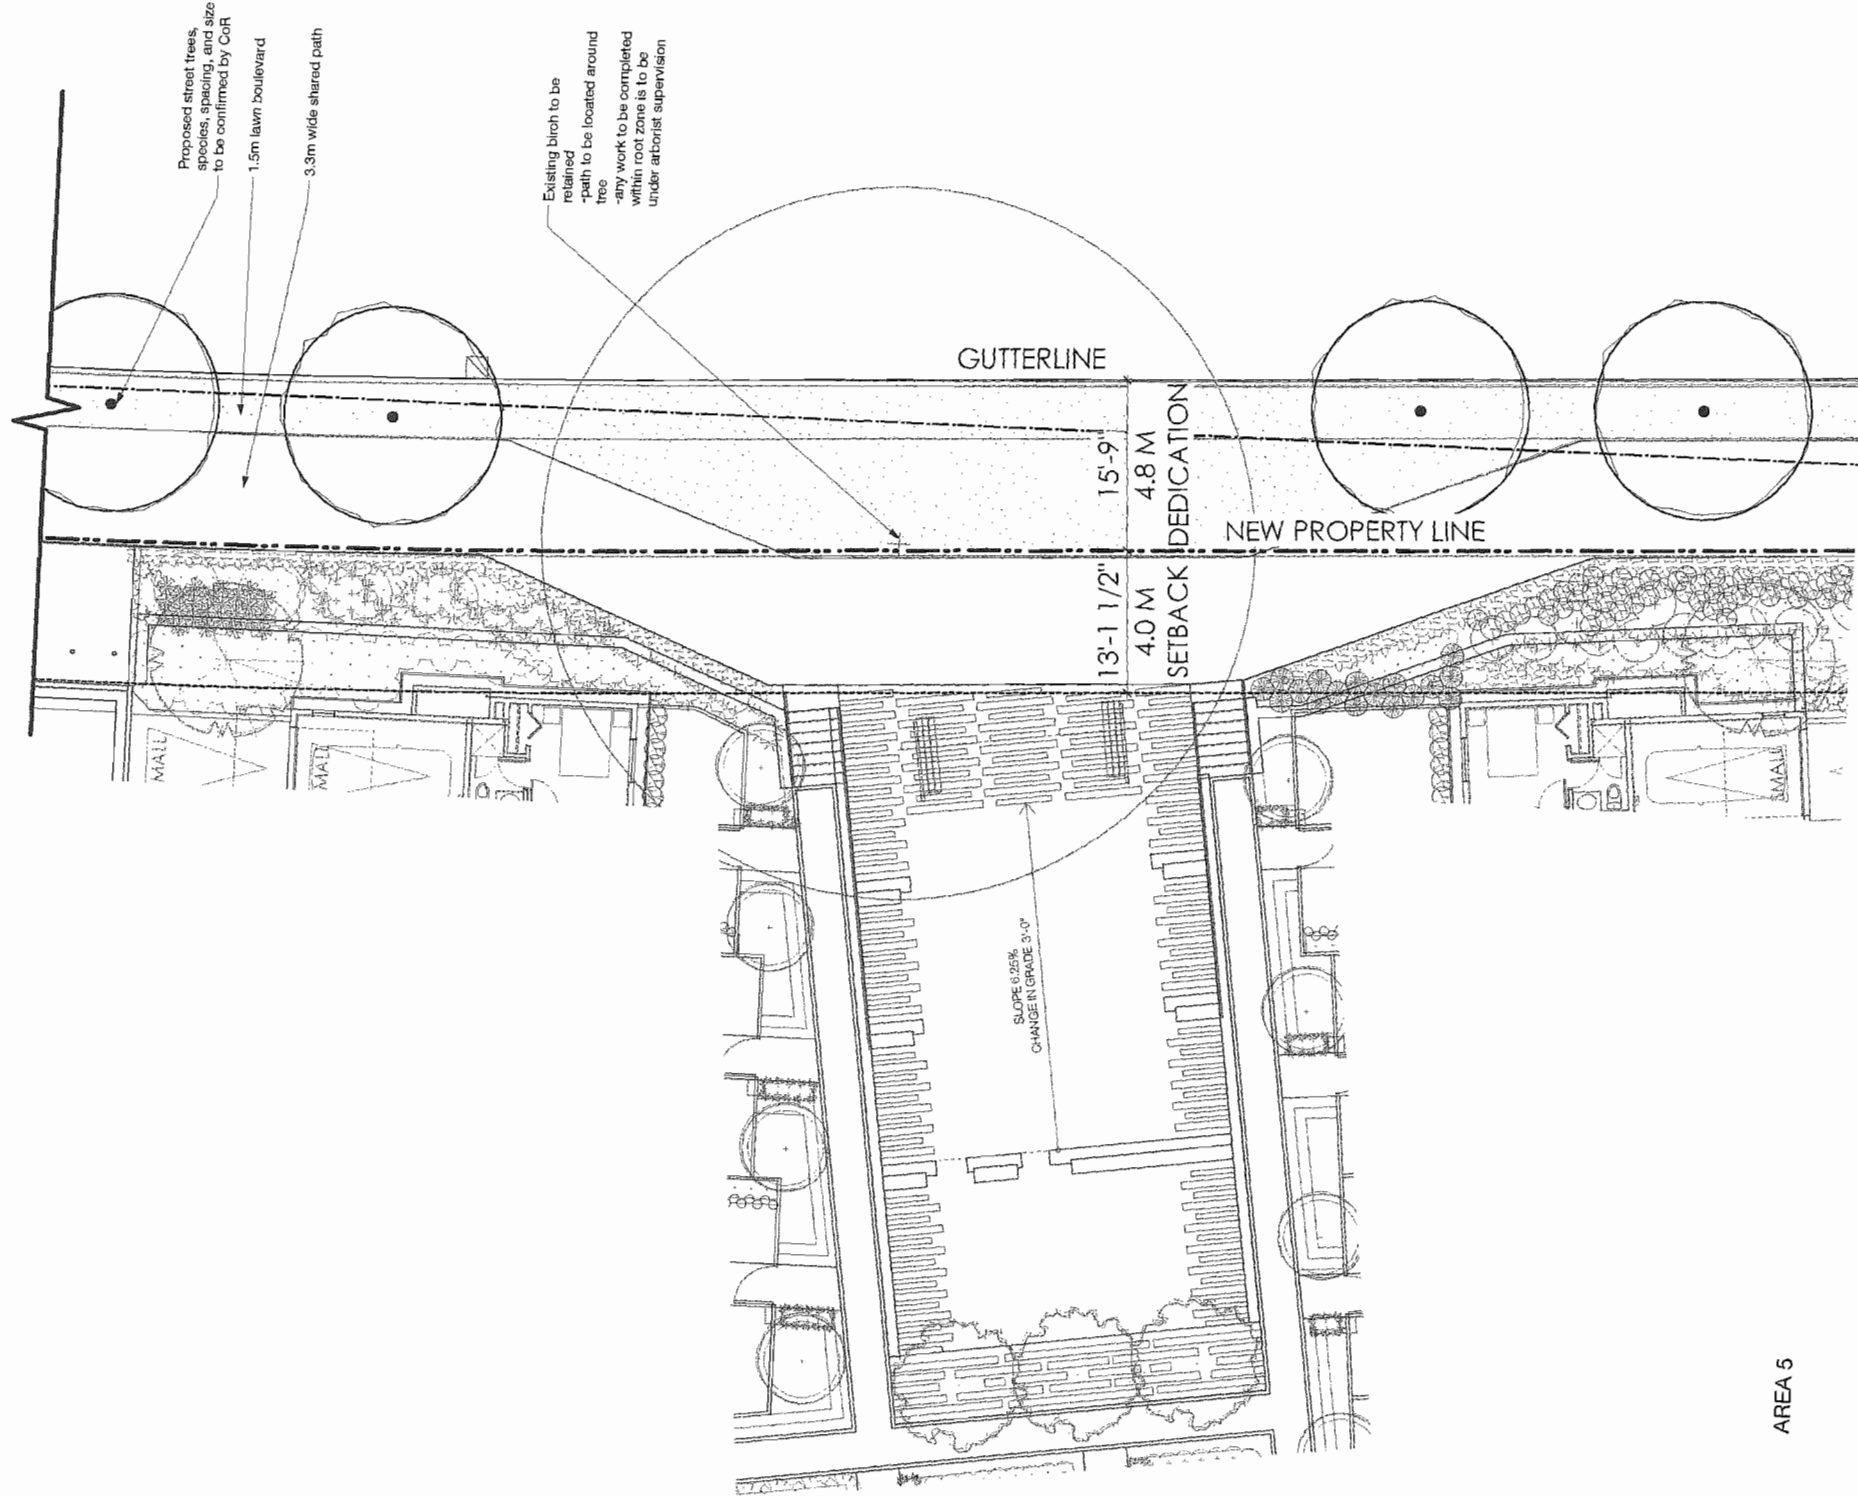

AREA 5

Issue No.	Date	Issue Notes
B	7/16/14	Issued for ACP
C	8/20/14	ISSUED FOR IP REVIEW
D	9/2/14	ISSUED FOR BUILDING PERMIT
E	8/22/14	RE ISSUED FOR I/P

OCT 15 2014

Plan #52



POLYGON

eta

landscape architecture

1890 West 2nd Avenue
Vancouver, BC, Canada V6J 1H4
TEL: 604.683.1858
FAX: 604.683.1859
www.eta3.ca

All Rights Reserved for eta.
This design is not to be used or reproduced
without the consent of eta.

Project
JAYDEN MEWS


9700 Alexandra
Richmond, BC

Drawing Title
LANDSCAPE
SITE PLAN

Legal
Lot 61 and Lot 62 Section 34 Block 5
North Range 8 West NMD, PLAN 35213

Project Manager	21322
Drawn by	CB
Checked by	DT
Date	08.13.2013
Scale	1"=20' 0"
Sheet No.	3d
Sheet Count	36

Plot Date:
9/4/14
21322_JaydenMews_2014.03.03.wex

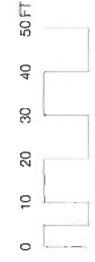

Revision No.	Date	Revision Notes
1	8/22/14	Initial Design, Comments added August 13th, 2014.

Issue No.	Date	Issue Notes
A	11/01/13	Issued for Permitting
B	7/18/14	Issued for ADP
C	8/5/14	ISSUED FOR BP REVIEW
D	9/13/14	ISSUED FOR BUILDING PERMIT
E	9/22/14	RE-USED FOR UP

OCT 15 2014

Plan # S3

14-667441

DP



1850 West 2nd Avenue
Vancouver, BC, Canada V6L 1H4
1 604-683-1459
1 604-683-1458
www.eta.ca

All Rights Reserved by eta.
This design is not to be used or reproduced
without the consent of eta.

Project
JAYDEN MEWS

9700 Alexandra
Richmond, BC

LANDSCAPE LAYOUT:
SITE PLAN

Logs
Log 51 and Log 52 Section 34 Block 5
North Range 6 West MWD, PLAN 38313

Project Manager	Project ID
DIT/GB	211322
Drawn By	Scale
CB	1"=20'-0"
Reviewed By	Drawn By
DT	36
Date	11.01.2013
DT	36


Print Date:
8/4/14
21322_JaydenMews_2014.08.03.dwg



NOTE:
A SERIES OF BOULDERS, LOGS AND STEPPING STONES
WILL BE INSTALLED ALONG THE MEANDERING PATHWAY TO
INCORPORATE ADDITIONAL PLAY ELEMENTS INTO THE LARGER
AMENITY SPACE.
THESE ITEMS WILL ALSO SERVE FOR HABITAT AND NESTING
FOR BIRD AND INSECT SPECIES.



SITE FURNISHINGS		SIZE	MODEL	MANUFACTURER	HIGHLIGHT	COLOR	QTY
1	BENCH	7'4"	Barcal - becker	Landscape Forms			
2	24"UNDULATING BENCHES			custom		Cedar and Concrete	2
3	SLITTER CONTAINER		Park Vase with Lid	Landscape Forms		Black	2
4	4'VEGETABLE DOME			custom		Black	1
MATERIALS		SIZE	MODEL	MANUFACTURER	HIGHLIGHT	COLOR	QTY
5	5'PATHWAY - Field	3/8" minus crushed gravel				to be spec'd	
6	6'ENTRY A - Solid	Type 3 - 3' x 7' 1/8" x 2 3/8"	Old Country Stone	Abbotford Concrete		to be spec'd	
7	7'ENTRY B - Solid	Type 2 - 5' 15/16" x 7' 1/8" x 2 3/8"	Old Country Stone	Abbotford Concrete		to be spec'd	
8	8'PATIO	Type 3 - 3' x 7' 1/8" x 2 3/8"	Old Country Stone	Abbotford Concrete	Light wood-grain finish	Natural	
9	9'STEPPING STONES	24" x 24" x 2"	Teak	Abbotford Concrete		to be spec'd	
10	10'PERMEABLE PAVING	24" x 24" x 2"	Teak	Abbotford Concrete		Natural	
11	11'CONCRETE	4'-0" x 4'-0" saw-cut pattern	Asiatic	Abbotford Concrete		Natural	
12	12'STAMPED CONCRETE	24" x 18" x 6"	Asiatic	Abbotford Concrete	Light wood-grain finish	to be spec'd	
13	13'PRE-CAST STAIRS	24" x 18" x 6"	Asiatic	Abbotford Concrete	Light wood-grain finish	to be spec'd	
14	14'RETAINING WALL A	24" x 18" x 6"	Asiatic	Abbotford Concrete	Light wood-grain finish	to be spec'd	
15	15'RETAINING WALL B	24" x 18" x 6"	Asiatic	Abbotford Concrete	Light wood-grain finish	to be spec'd	
16	16'RUBBER SURFACE	24" x 18" x 6"	Asiatic	Abbotford Concrete	Light wood-grain finish	to be spec'd	
FENCES		SIZE	MODEL	MANUFACTURER	HIGHLIGHT	COLOR	QTY
17	18'-0" TIMBER FENCE			custom		to be spec'd	
18	19'-0" TIMBER FENCE			custom		to be spec'd	
PLAY EQUIPMENT		SIZE	MODEL	MANUFACTURER	HIGHLIGHT	COLOR	QTY
19	20'ROTATING STRUCTURE			custom		to be spec'd	
20	21'WINDMILL			custom		to be spec'd	
21	22'WINDMILL POLES			custom		to be spec'd	
22	23'LOGS	1.2m to 1.6m (4'-0" to 6'-0") length				to be spec'd	
23	24'BOULDERS - Size A	0.45m (1'-6") height				to be spec'd	
24	25'BOULDERS - Size B	0.76m (2'-6") height				to be spec'd	
25	26'BOULDERS - Size C	1.0m (3'-4") height				to be spec'd	
26	27'TIMBER STUMPS - Size A	0.6m (2'-0") height				to be spec'd	
27	28'WOODEN STUMPS - Size B	0.9m (3'-0") height				to be spec'd	
28	29'TIMBER STUMPS - Size C	1.2m (4'-0") height				to be spec'd	
NOTE: Final heights of linear structures and boulders to be confirmed							

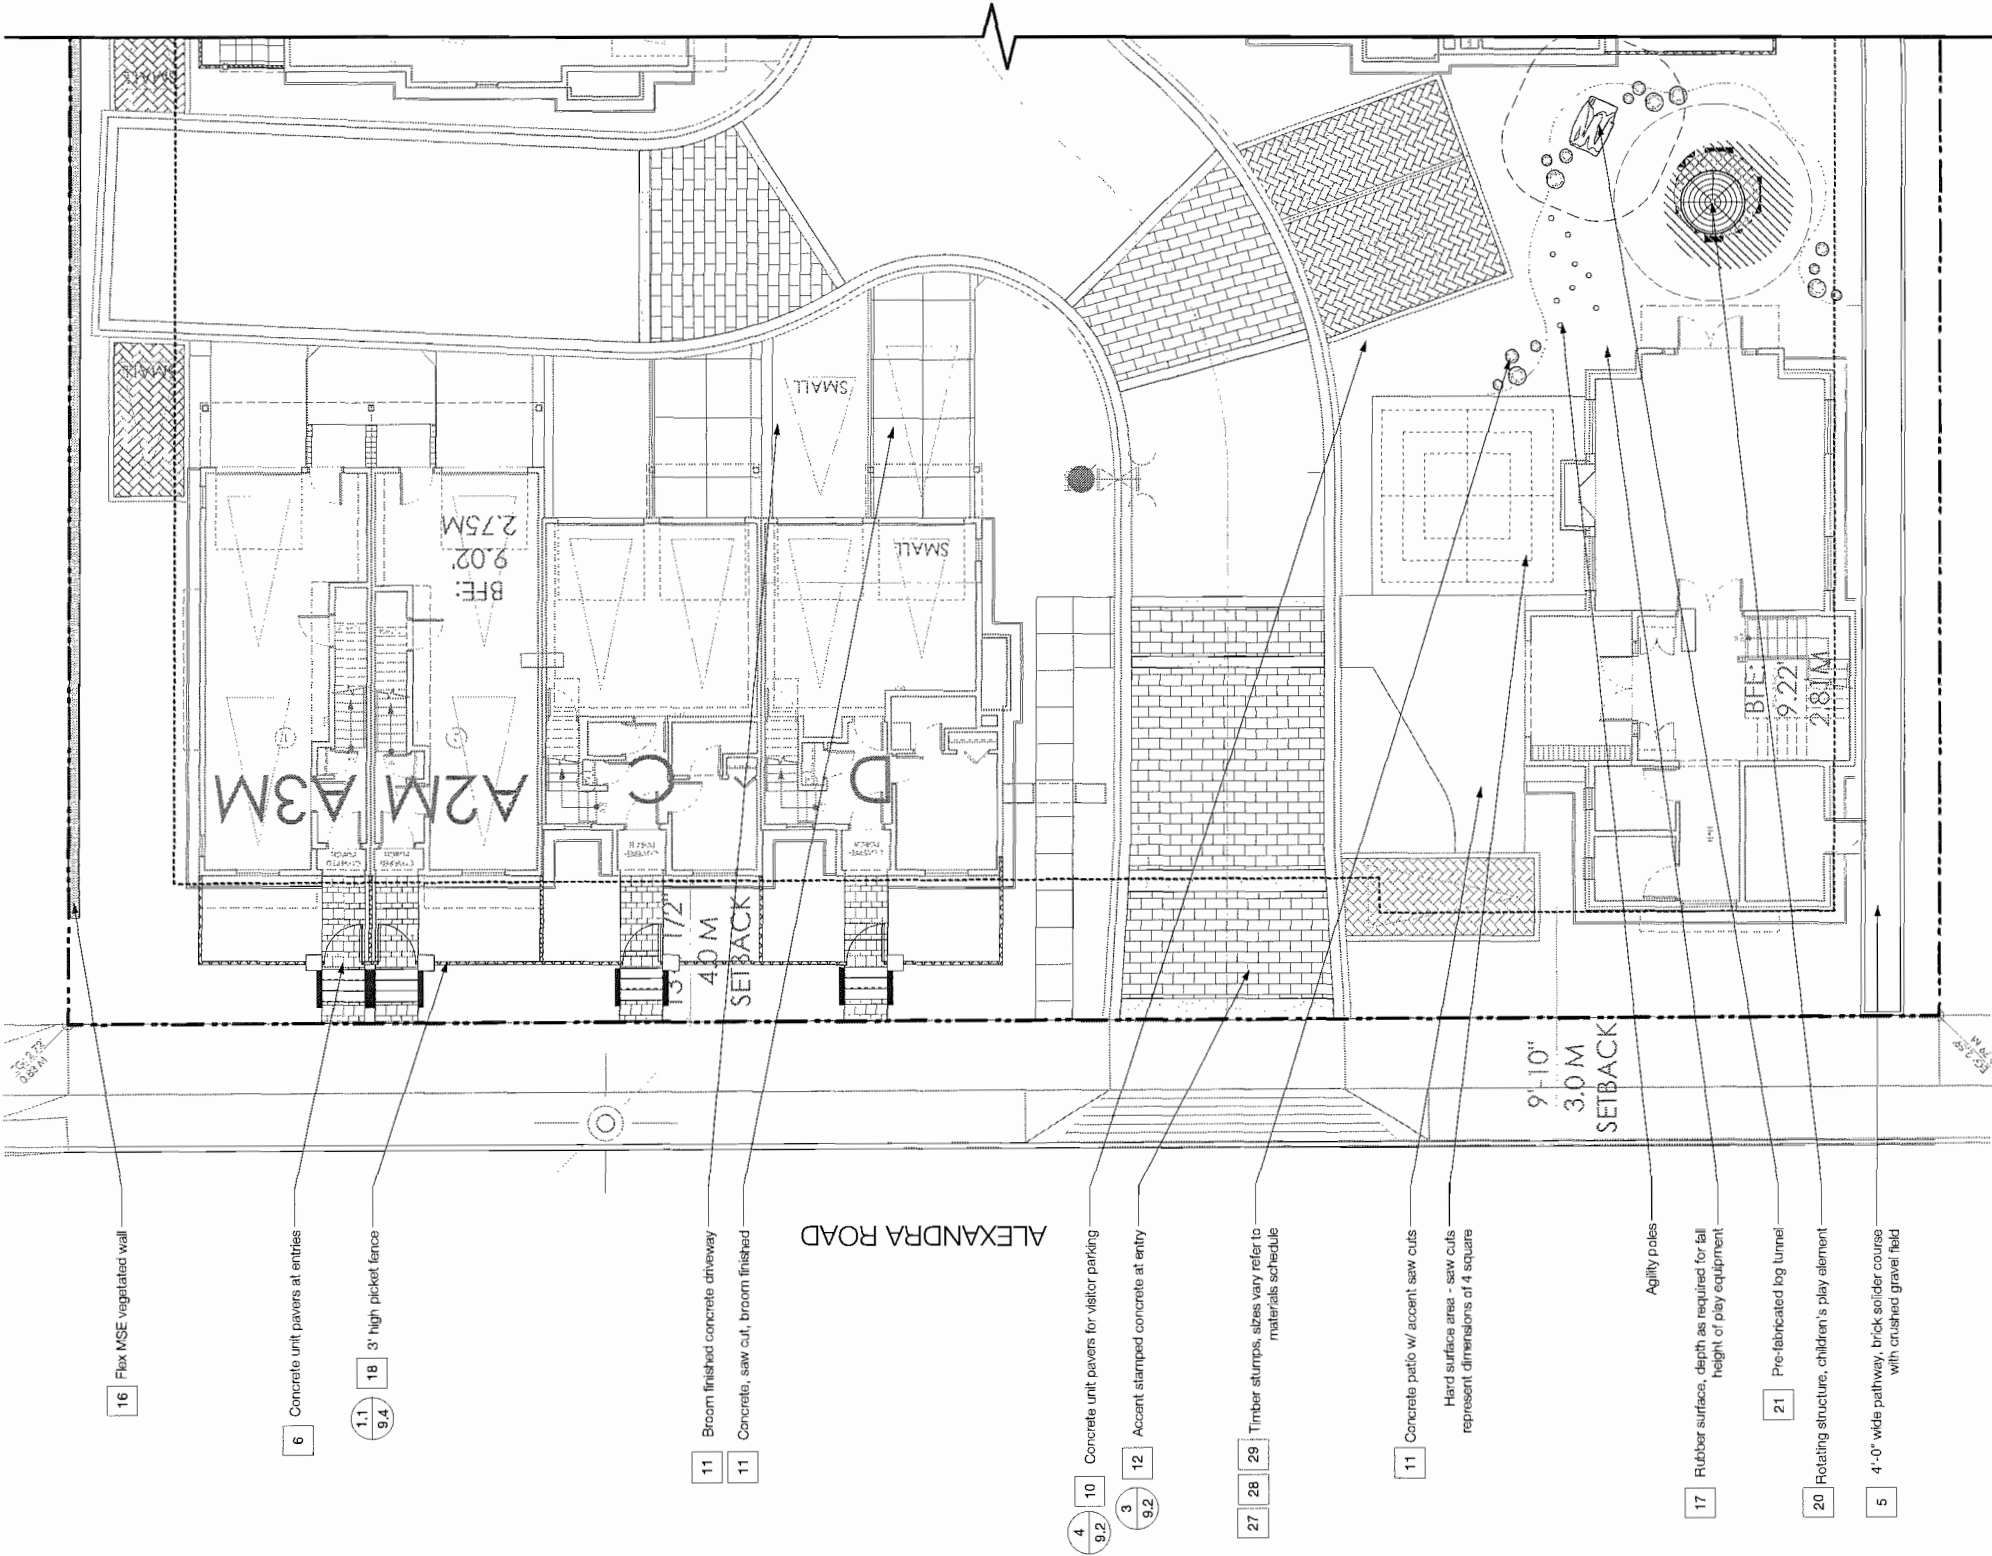

16 Flex MSE vegetated wall

6 Concrete unit pavers at entries

1.1 9.4 18 3' high picket fence

11 Broom finished concrete driveway
Concrete, saw cut, broom finished

4 9.2 10 Concrete unit pavers for visitor parking
3 9.2 12 Accent stamped concrete at entry

27 28 29 Timber slumps, sizes vary refer to materials schedule

11 Concrete patio w/ accent saw cuts
Hard surface area - saw cuts represent dimensions of 4 square

17 Rubber surface, depth as required for fall height of play equipment

21 Pre-fabricated log tunnel

20 Rotating structure, children's play element

5 4'-0" wide pathway, brick soldier course with crushed gravel field

ALEXANDRA ROAD

Professional Seal



1650 West 26th Avenue
Vancouver, BC V6L 1H4
t 604-245-1409
f 604-245-1410
w www.eta.ca

All Rights Reserved by eta.
This design is not to be used or reproduced
without the consent of eta.

Project:
JAYDEN MEWS

9700 Alexandra
Richmond, BC

Drawing Title
LANDSCAPE LAYOUT:
AREA 1

Legal:
Lot S1 and Lot S2 Section 34 Block 5
North Range 5 West N.W.D. PLAN 32313

Project Number	Project ID
DT106	21322
Scale	Scale
1/8" = 1'-0"	1/8" = 1'-0"
Drawn By	Checked By
DT	DT
Date	Date
05.13.2013	05.13.2013
	36.1
	36

Plot Date:
05.13.2013
21322_JaydenMews_2014.05.03.vwk



Revision	Date	Revision Notes
No.	6/22/14	Revisions per City Comments dated August 13th, 2014
1		

Issue No.	Date	Issue Notes
B	7/15/14	Issued for ADP
C	8/5/14	ISSUED FOR BP REVIEW
D	8/13/14	ISSUED FOR BUILDING PERMIT
E	8/22/14	RE-ISSUED FOR DP

Plan #S4

OCT 15 2014

14-667441

OP

Revision No.	Date	Revision Notes
1	8/22/14	Revisions per City Comments dated August 13th, 2014

Issue No.	Date	Issue Notes
A	7/16/14	Issued for ADP
B	8/5/14	ISSUED FOR BP REVIEW
C	8/13/14	ISSUED FOR BUILDING PERMIT
E	8/22/14	RE-ISSUED FOR ADP

Professional Seal



POLYGON

eta

industrial architecture

1800 West 2nd Avenue
Vancouver, BC, Canada V6J 1H4
1 604-1435
1 604-1439
www.eta.ca

All Rights Reserved by eta.
This design is not to be used or reproduced
without the consent of eta.

Project
JAYDEN MEWS



9700 Alexandra
Richmond, BC

Drawing Title
LANDSCAPE LAYOUT:
AREA 2

Legal
Lot S1 and Lot S2 Section 34 Block 6
North Range 6 West N.W.D. PLAN 20213

Project Manager	Project ID
DT/CB	21332
Drawn By	Scale
CB	1/8" = 1'-0"
Reviewed By	Drawing No.
DT	30.2
Date	Sheet
08.13.2013	38

PGI Date:
9/4/14
21332_JaydenMews_2014.03.03.wex

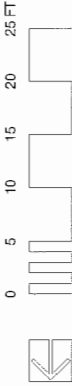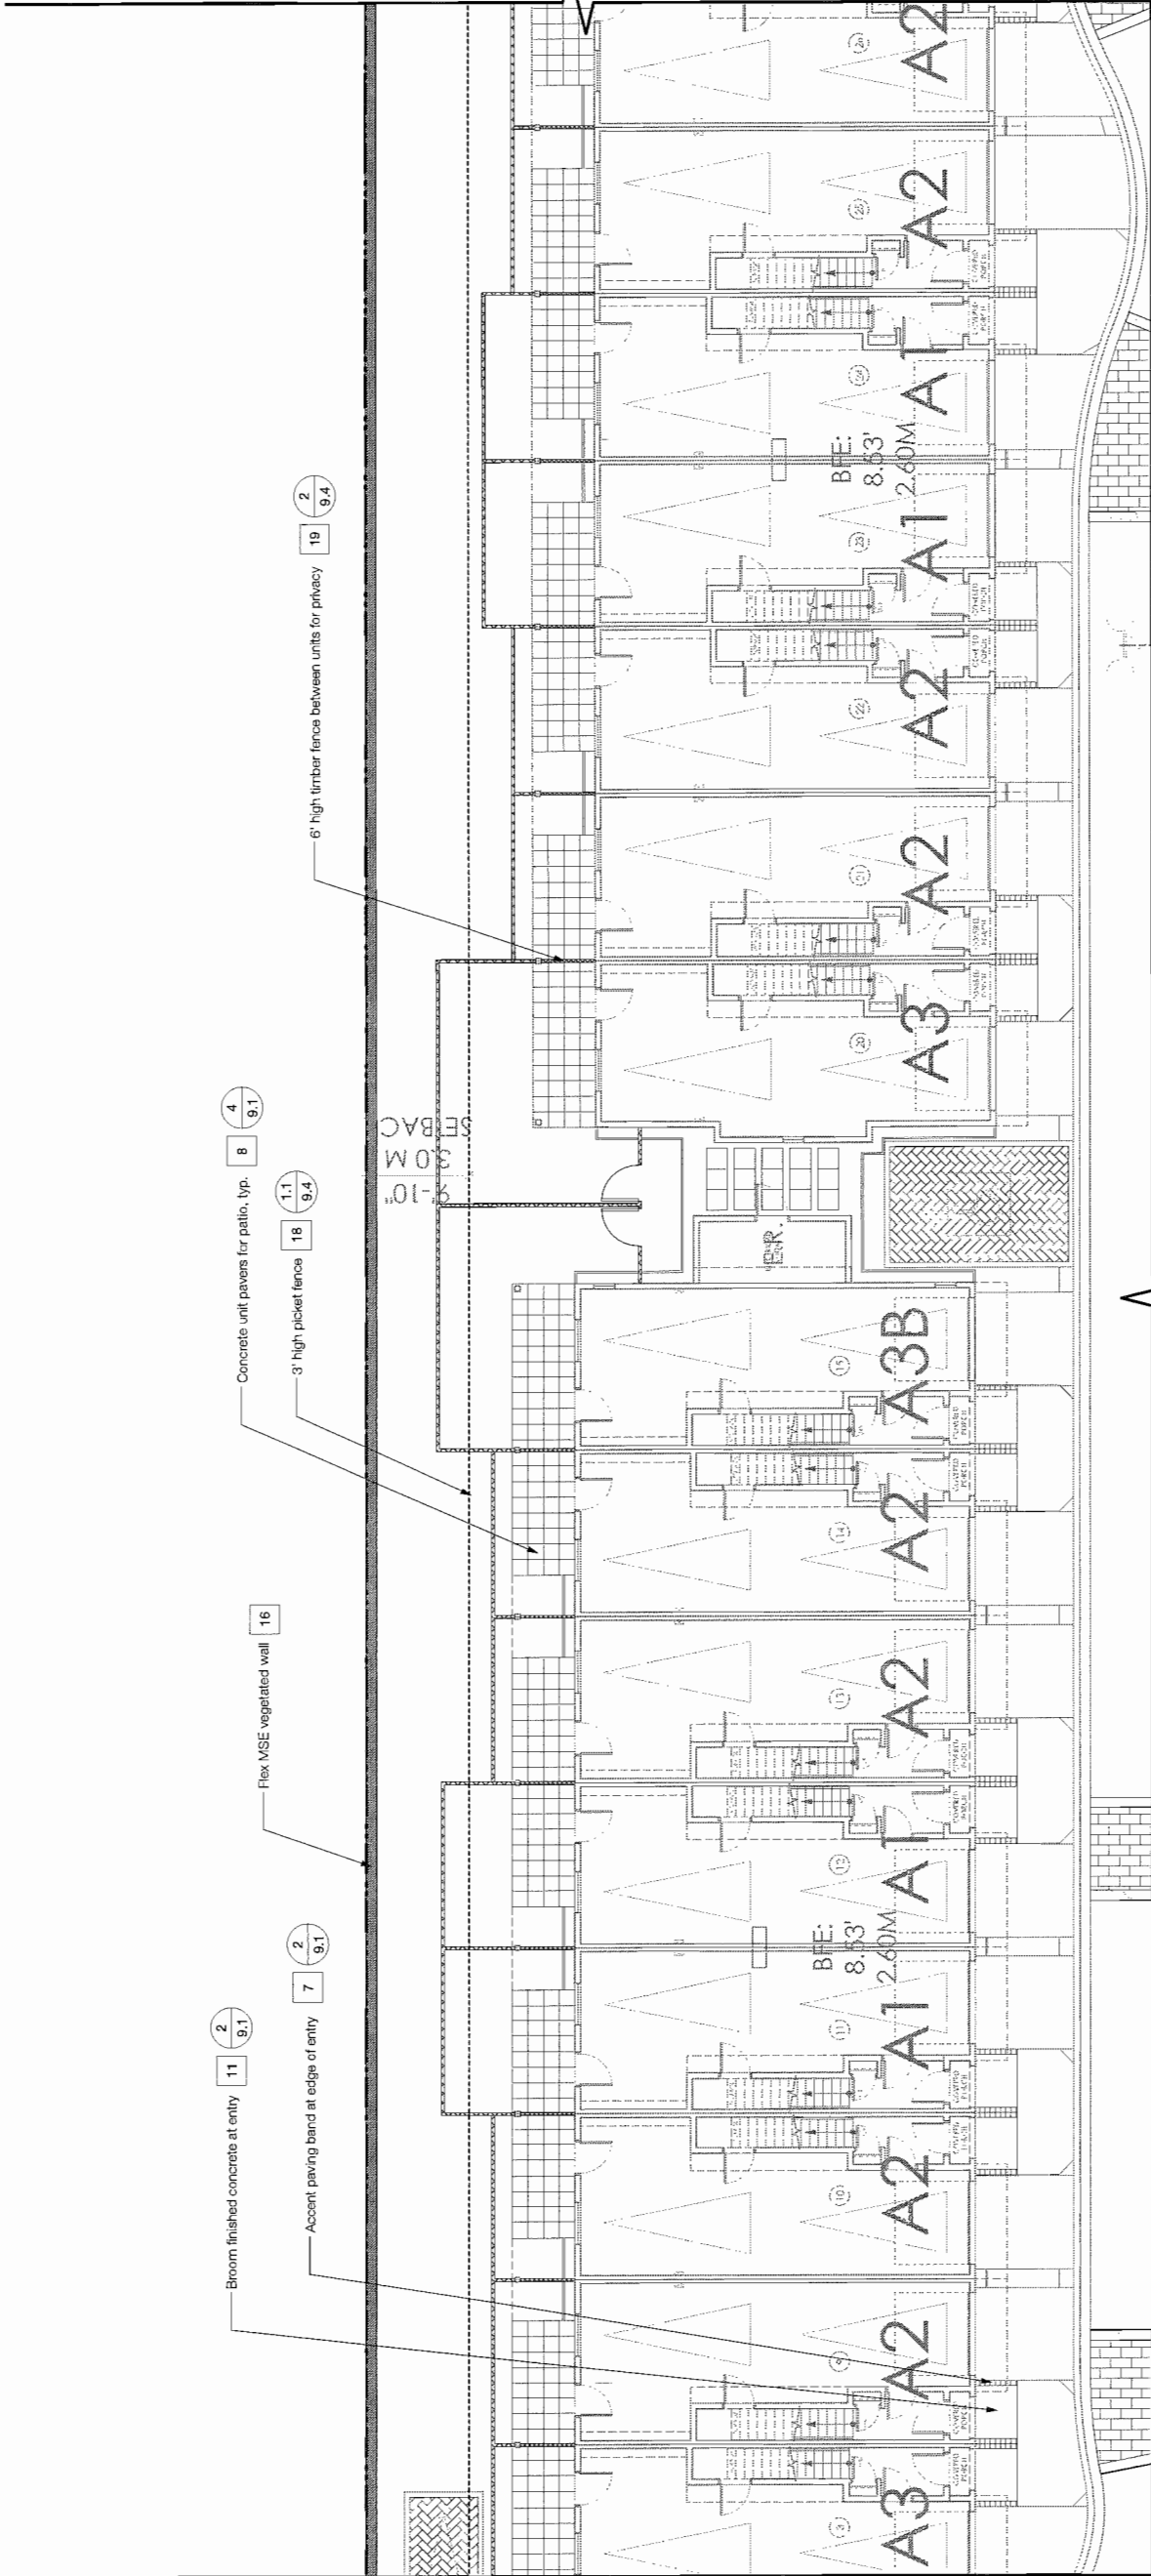

OCT 15 2014

DP 14-667441

Plan #55

Revision		
No.	Date	Revision Notes
1	07/27/14	Revisions per City Comments dated August 13th, 2014

Issue		
No.	Date	Issue Notes
B	7/16/14	Issued for JDP
C	8/5/14	ISSUED FOR BP REVIEW
D	8/13/14	ISSUED FOR BUILDING PERMIT
E	02/27/14	PERISSUED FOR JDP

Professional Seal

OCT 15 2014



1580 West 2nd Avenue
Vancouver, BC, Canada V6J 1H4
t: 603-1459
f: 603-1450
w: www.eta.ca

All Rights Reserved by eta.
This design is not to be used in whole or in part
without the consent of eta.

Project
JAYDEN MEWS

9700 Alexandra
Richmond, BC


Drawing Title

LANDSCAPE LAYOUT:
AREA 3

Legal
Lot 51 and Lot 52 Section 34 Block 5
North Range 6 West WMD, PLAN 38213

Project Name	Project ID
D71CB	21322
Owner	Scale
CS	1/8" = 1'-0"
Drawn By	Checked By
DT	
Date	3e.3
08.13.2013	at
	56

Plot Date:
8/27/14
21322_jaydenMews_RCDP_20140822.dwg

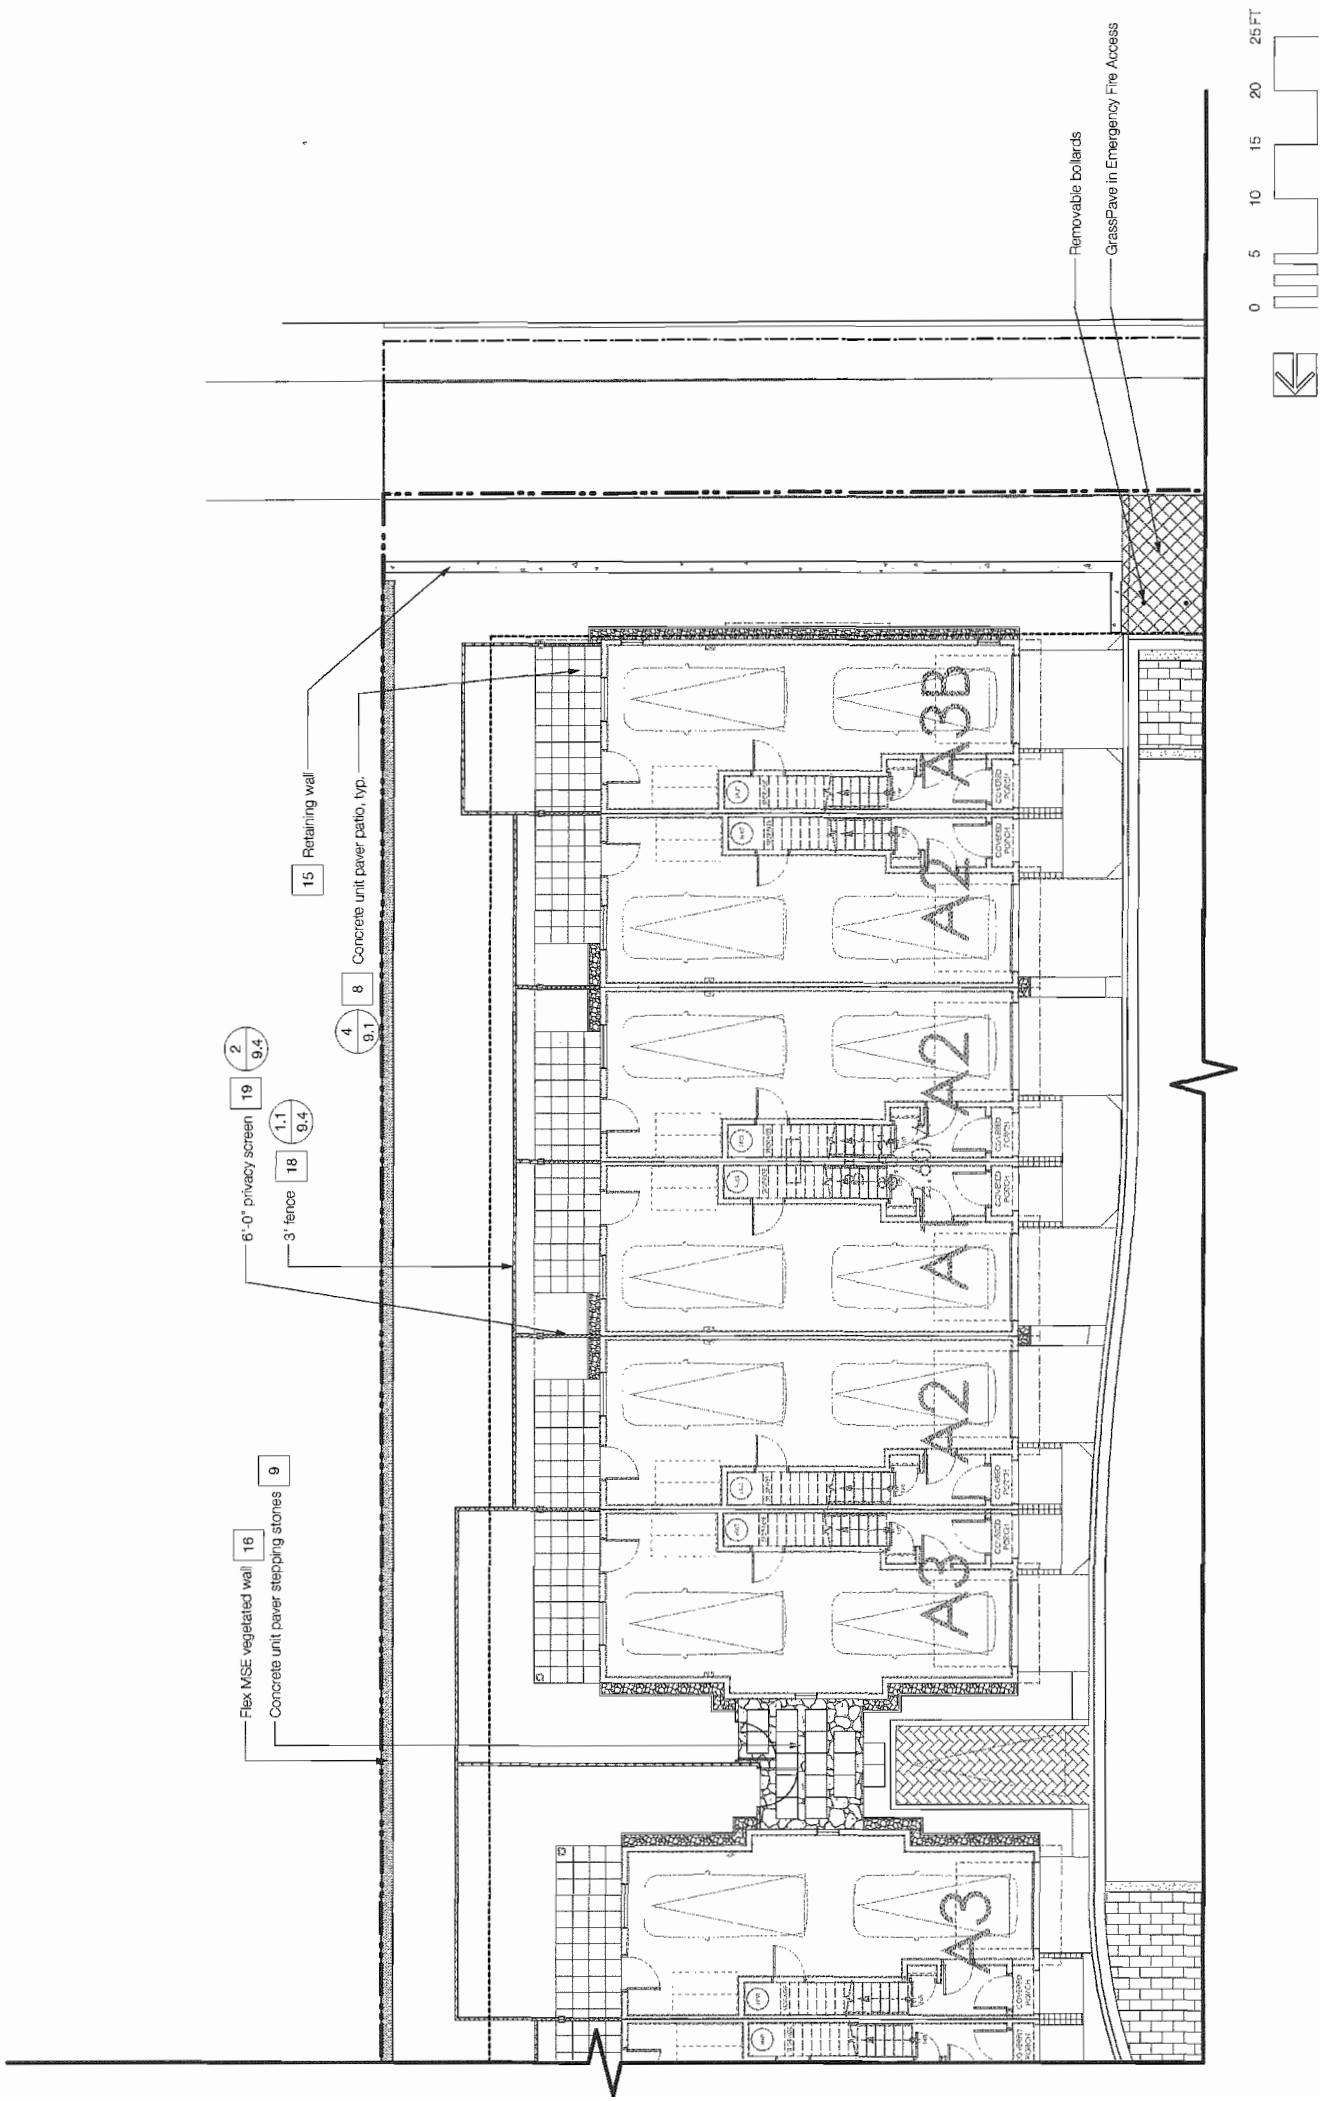

Plan # 56

Issue No.	Date	Issue Notes
B	7/16/14	ISSUED FOR ADP
C	6/5/14	ISSUED FOR BP REVIEW
D	6/13/14	ISSUED FOR BUILDING PERMIT
E	8/22/14	RE-ISSUED FOR DP

Professional Seal



etor landscape architecture

1690 West 2nd Avenue
Vancouver, BC, Canada V6J 1H4
t | 683-1456
f | 683-1459
w | www.drafa.ca

All Rights Reserved by eia.
This design is not to be used or reproduced
without the consent of eia.

Project
JAYDEN MEWS

9700 Alexandra
Richmond, BC


Drawing Title

LANDSCAPE LAYOUT:
AREA 4

Legal
Lot 51 and Lot 52 Section 34 Block 5
North Range 6 West NWD. PLAN 35213

Player Name	Player ID	Score	3e.4
DT/CB	21322	Score	36
Draw fly	1/8" = 1'-0"	Draw No	
CB		DT	
Revised fly		Date	08.13.2013

Plot Date: 9/4/14
21322_JardenMews_2014_09_03_v001

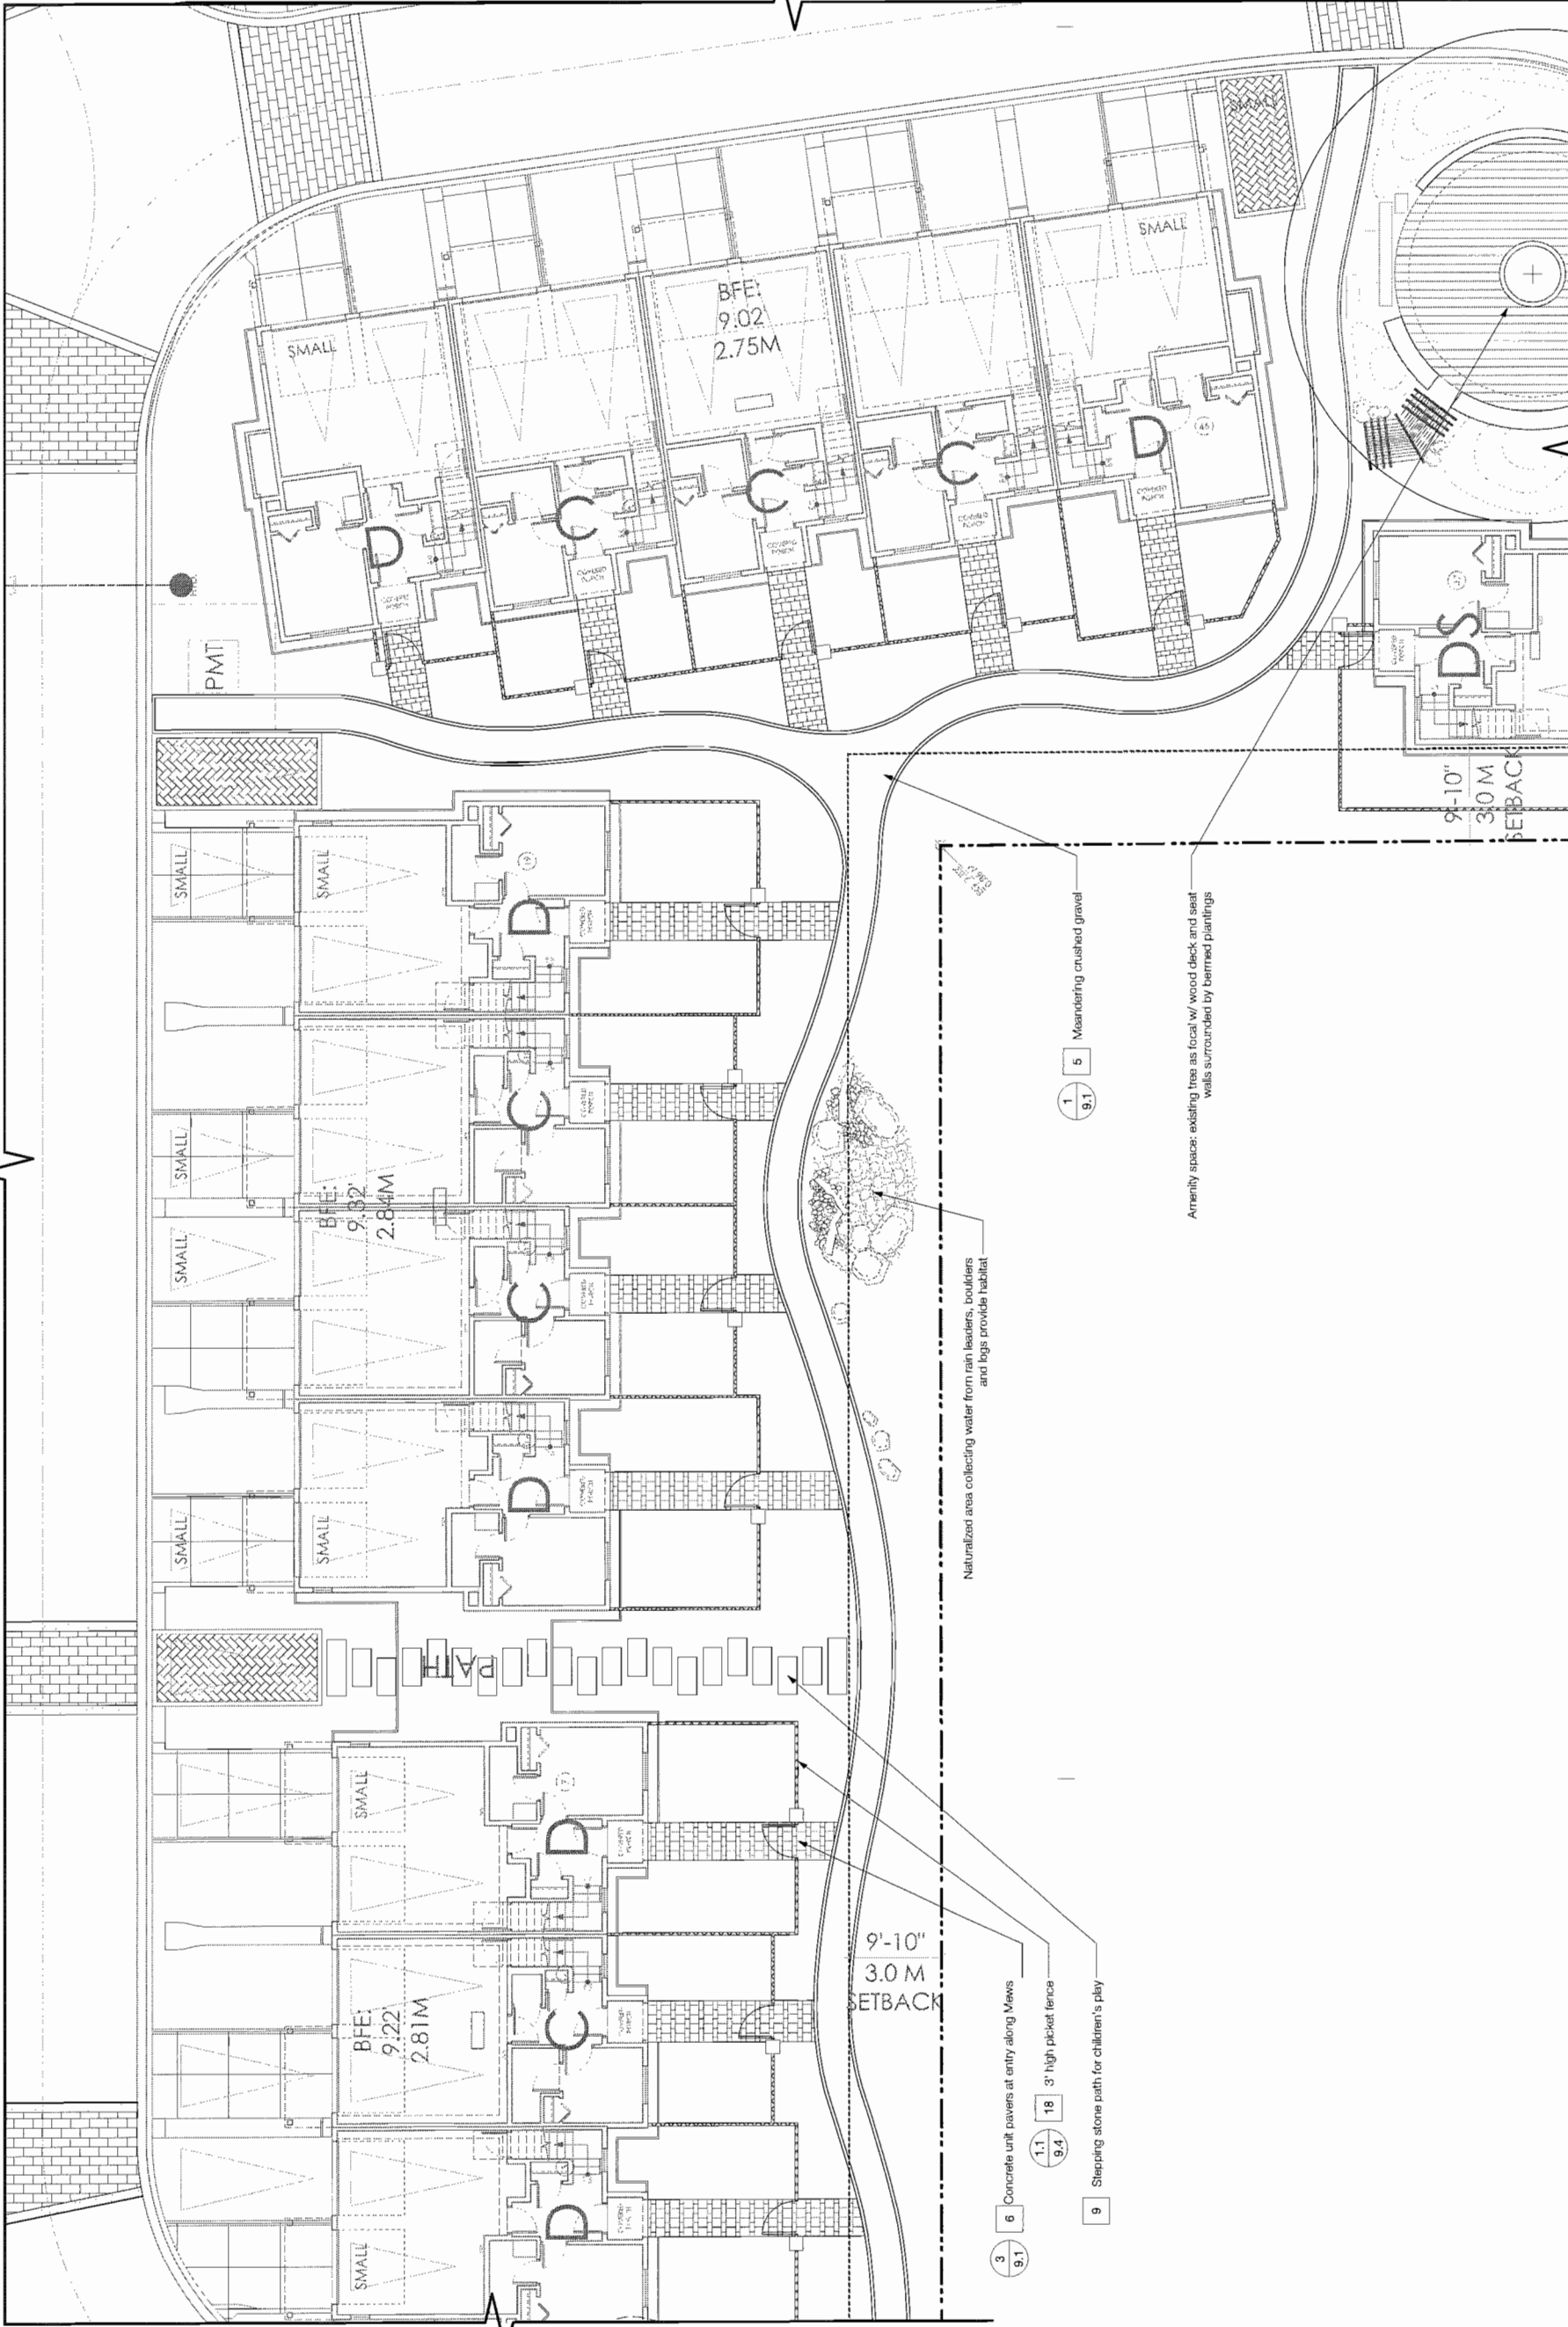

Time (min)	Height (ft)
0	0
5	10
10	20
15	25
20	25
25	25

Revision No.	Date	Revision Notes
1	8/22/14	Revisions per City Comments dated August 19th, 2014

Issue No.	Date	Issue Notes
B	7/16/14	Issued for ADP
C	8/27/14	ISSUED FOR BP REVIEW
D	9/13/14	ISSUED FOR BUILDING PERMIT
E	8/22/14	RE-ISSUED FOR DP

Professional Seal



landscape architecture
eta

1630 West 2nd Avenue
Vancouver, BC, Canada V6J 1H4

t | 604-683-1455
f | 604-683-1455
w | www.eta.ca

All Rights Reserved by eta.
This design is not to be used or reproduced
without the consent of eta.

Project
JAYDEN MEWS

9700 Alexandra
Richmond, BC

Drawing Title

LANDSCAPE LAYOUT:
AREA 6

Legal
Lot 51 and 1 of 82 Section 34 Block 5
North Range West MCD, P.A.N. 55013


Project Manager	Project ID
D77C8	211322
Client	Scale
CB	1/8" = 1'-0"
Drawn by	Checked by
DT	
Date	3e.6
08.13.2013	

Plot Date:
8/21/14
211322_JaydenMews_RLDP_20140822.dwg

- 3 9.2 12 Accent concrete unit paver to define entry and enhance streetscape
- 3 9.2 12 Accent concrete unit paver to define entry and enhance streetscape
- 1 9.1 7 Broom finished concrete entry patio
- 2 9.1 7 Accent paver for edge of entry patio
- 11 Broom finished concrete for driveway

- 2 9.4 19 6'-0" privacy screen
- 4 9.1 8 Concrete unit paver for patio
- 1.1 9.4 18 3' high picket fence



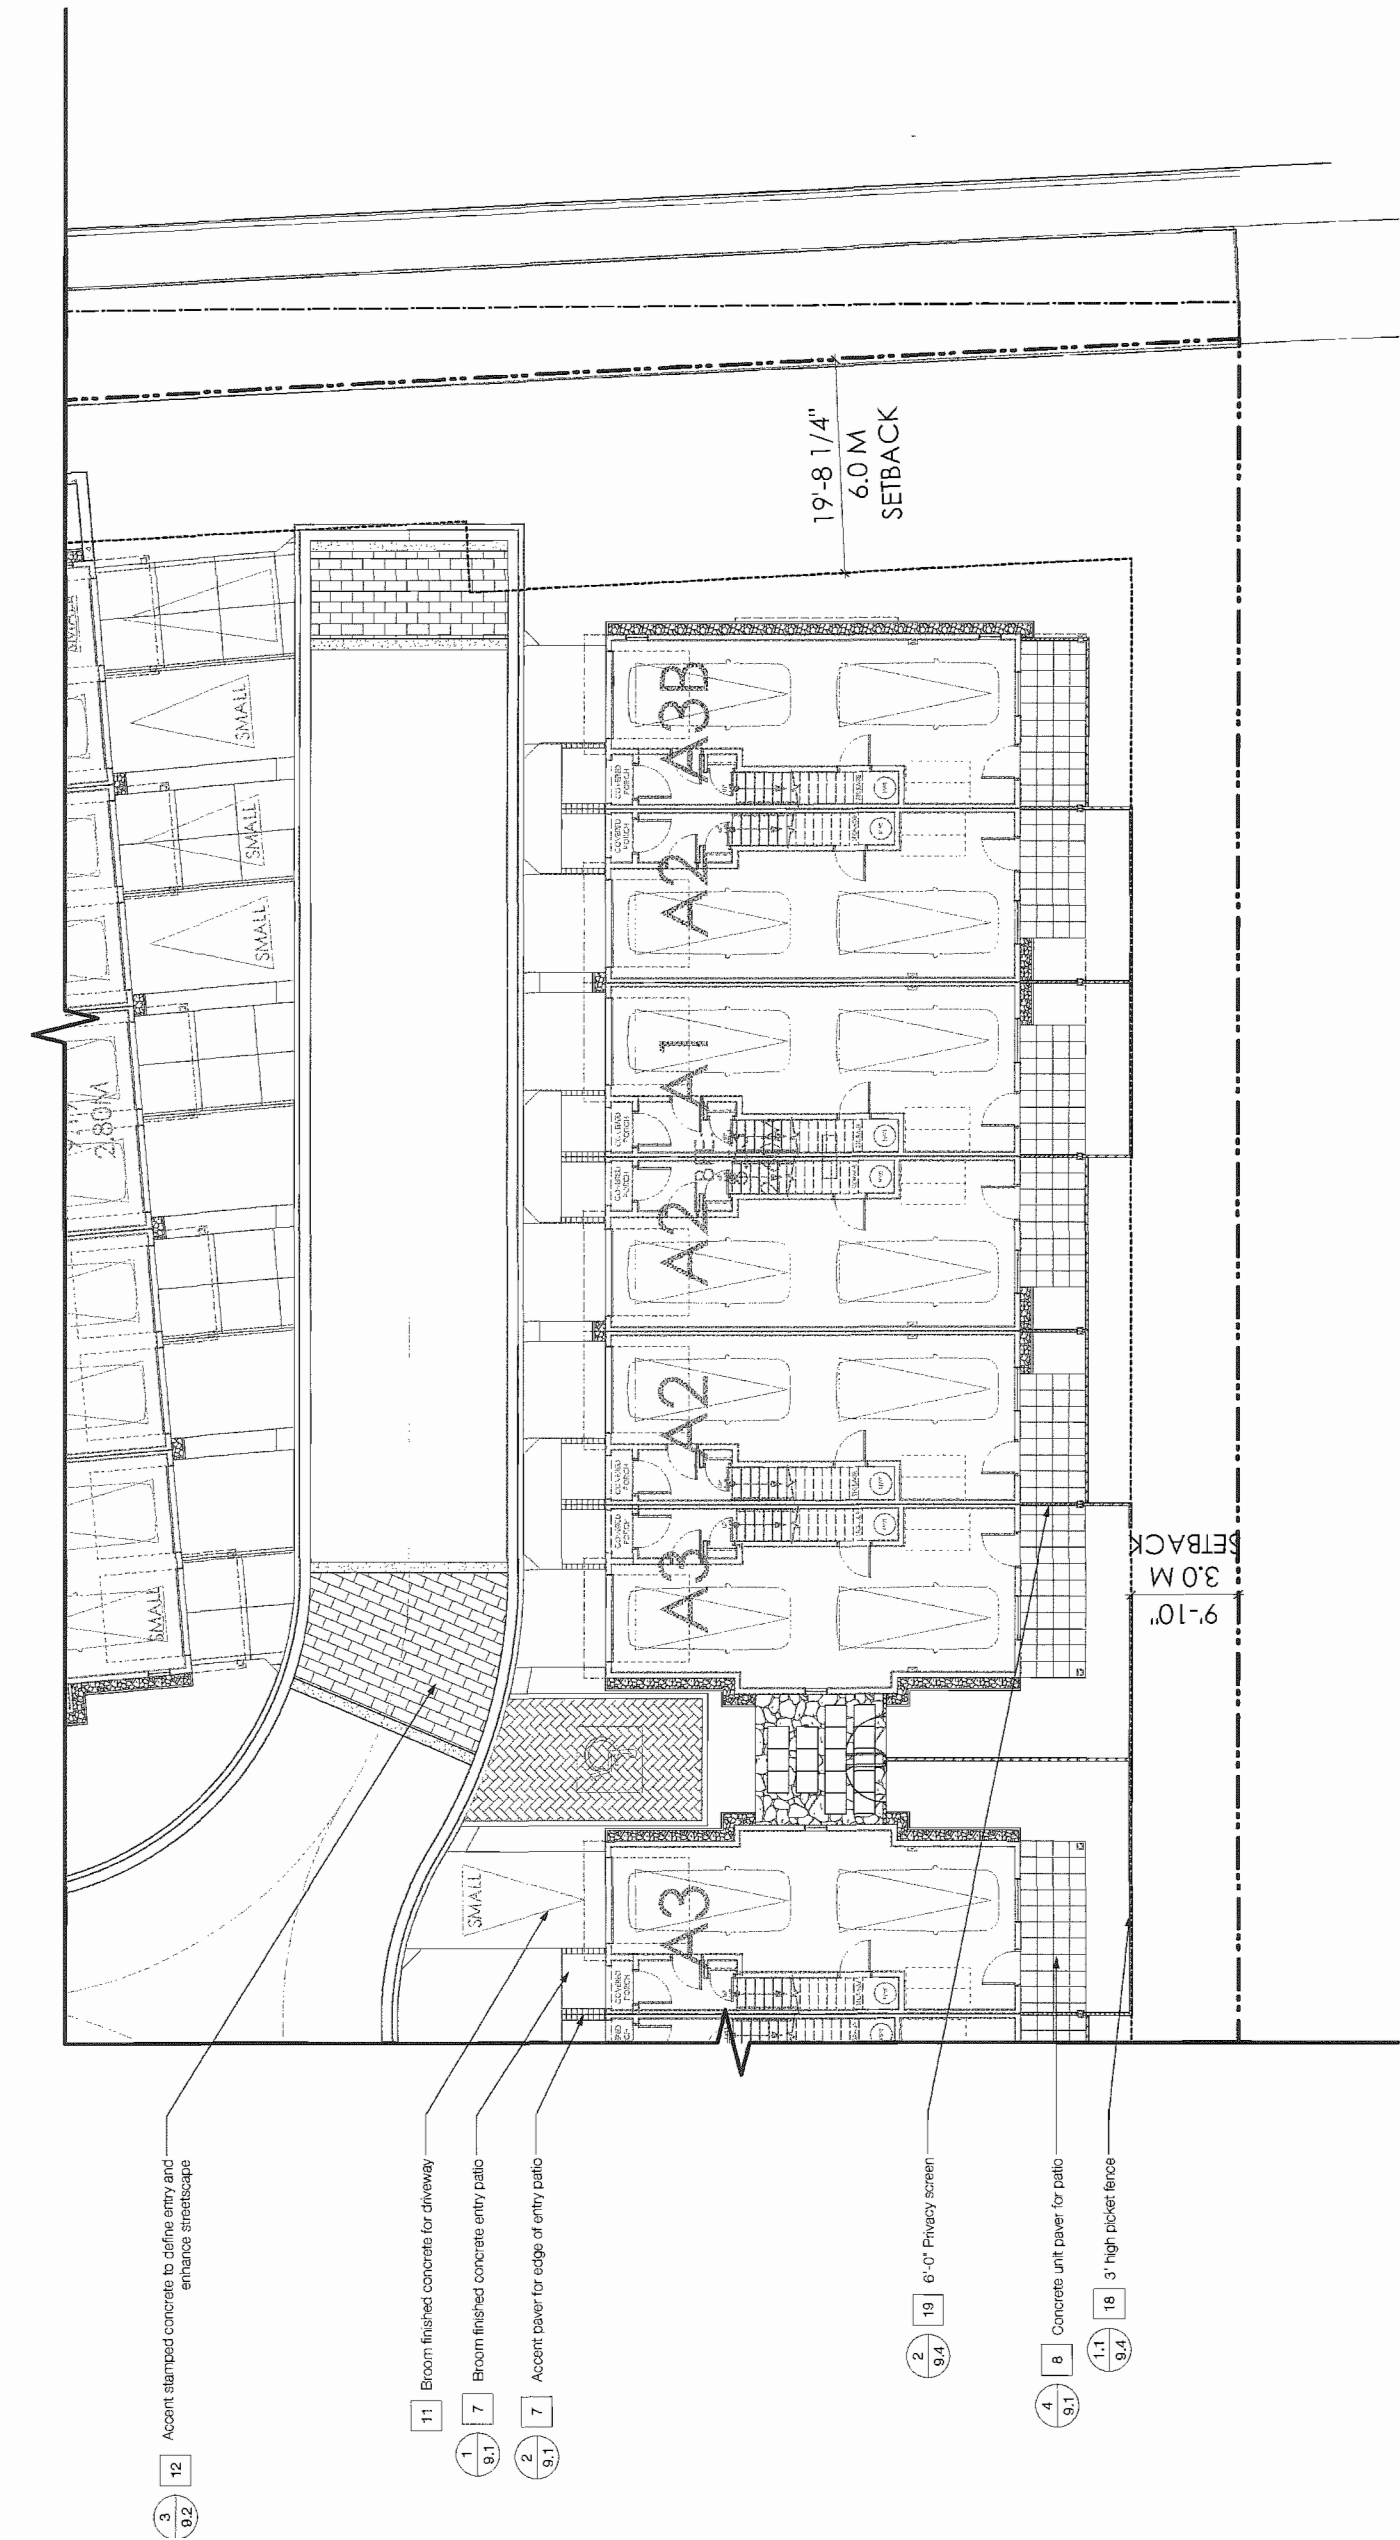

3 9.2 12 Accent stamped concrete to define entry and enhance streetscape

11 Broom finished concrete for driveway

1 9.1 7 Broom finished concrete entry patio

2 9.1 7 Accent paver for edge of entry patio

2 9.4 19 6'-0" Privacy screen

4 9.1 8 Concrete unit paver for patio

1.1 9.4 18 3' high picket fence

OCT 15 2014



POLYGON

17-667441
landscape architect
eta

1600 West 2nd Avenue
Vancouver, BC, Canada V6J 1H4
t 604-683-1400
f 604-683-1409
w www.eta.ca

All Rights Reserved by eta.
This design is not to be used or reproduced
without the consent of eta.

Project
JAYDEN MEWS

9700 Alexandra
Richmond, BC

Drawing Title

LANDSCAPE LAYOUT:
AREA 7

Legal
Lot 51 and Lot 52 Section 34 Block 5
North Pango & West AWD PLAN 156213

Project Manager	DT/CB	Project ID	21322
City	CB	Scale	1/8" = 1'-0"
Reviewed By	DT	Drawing No.	3e.7
Date	08.13.2013	Sheet	36

Plot Date:
8/21/14
21322_JaydenMews_RdP_20140822.dwg

Revision	Date	Revision Notes
No.	8/22/14	Revised for City Comments dated August 13th, 2014
1		

Issue	Date	Issue Notes
No.	7/15/14	Issued for ADP
B	8/5/14	ISSUED FOR BP REVIEW
C	8/13/14	ISSUED FOR BUILDING PERMIT
D	8/22/14	RE-ISSUED FOR DP
E		

Plan #60

Issue No.	Date	Issue Notes
A	11/4/13	Issued for Recording
B	7/16/14	Issued for ADP
C	8/5/14	ISSUED FOR BP REVIEW
D	8/13/14	ISSUED FOR BUILDING PERMIT
E	8/22/14	RE-ISSUED FOR DP

Professional Seal



landscape architecture
eta

1630 West 2nd Avenue
Vancouver, BC, Canada V6J 1H4
T: 604-1458
F: 604-1458
W: www.eta.ca

All Rights Reserved by eta.
No design to be used or reproduced
without the consent of eta.

Project
JAYDEN MEWS


9700 Alexandra
Richmond, BC

Drawing Title
**LANDSCAPE LIGHTING
LAYOUT PLAN**

Legal
Lot 51 and Lot 52 Section 34 Block 5
North Range 8 West WMD PLAN 35813

Project Name	Project ID
D17CB	21322
Drawn by	Date
CB	11-20-13
Checked by	Drawn by
DT	DT
Date	11.01.2013
Sheet	3f
Scale	1" = 4' - 0"

Plot Details
8/21/14
21322 JaydenMews RCDP 20140522.wxd

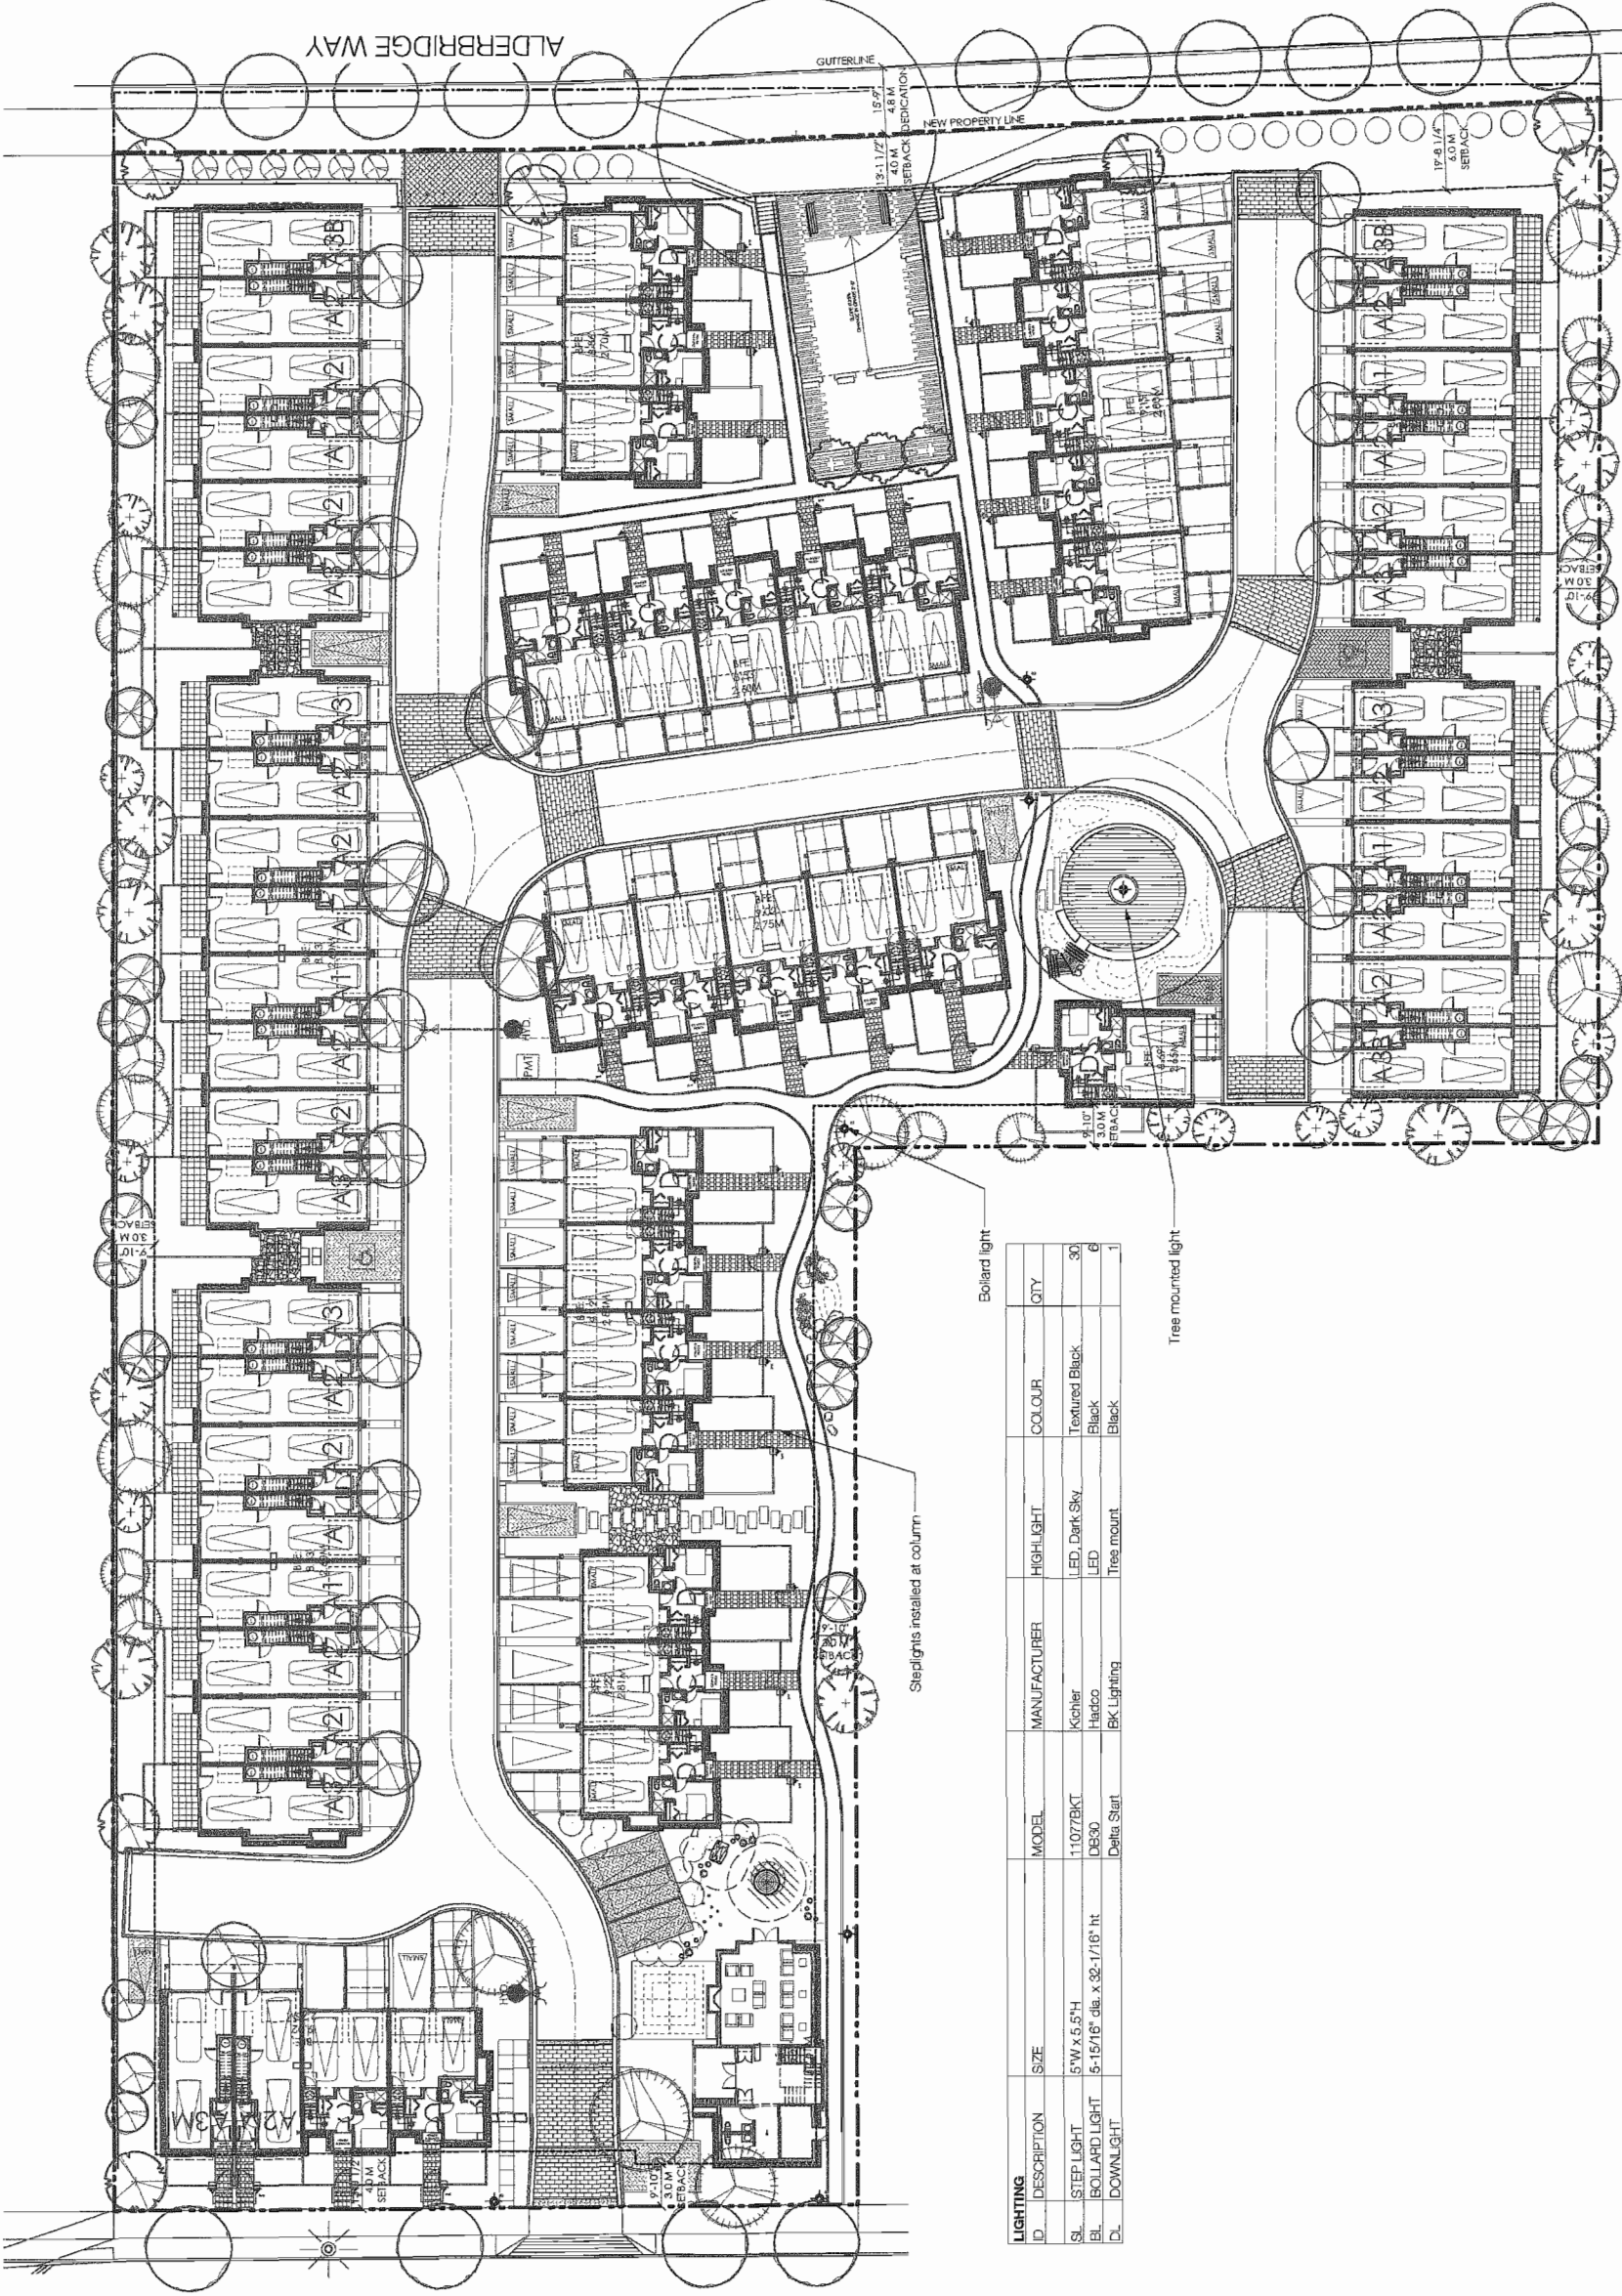

LIGHTING				
ID	DESCRIPTION	SIZE	MANUFACTURER	QTY
SL	STEP LIGHT	5"W x 5.5"H	Kichler	30
BL	BOLLARD LIGHT	5-15/16" dia. x 32-1/16" ht	Hayco	6
DL	DOWN LIGHT		BK Lighting	1

Step lights installed at column

Bollard light

Tree mounted light

Revision	Date	Revision Notes
No.	8/22/14	Revisions per City Comments dated August 13th, 2014
1		

Issue	Issue No.	Issue Notes
B	7/18/14	Issued for ADP
C	8/27/14	ISSUED FOR 30 REVIEW
D	8/13/14	ISSUED FOR BUILDING PERMIT
E	8/22/14	RE-ISSUED FOR DP

Professional Seal



POLYGON



landscape architecture

1880 West 7th Avenue
Vancouver, BC, Canada V6L 1H4
1 604-445-1455
1 604-445-1459
www.eta.ca

All Rights Reserved by eta.
This design is not to be used or reproduced
without the consent of eta.

Project:
JAYDEN MEWS

9700 Alexandra
Richmond, BC


Drawing Title

LANDSCAPE PLANTING:
AREA 4

Legend:
Lot 61 and Lot 62 Section 34 Block 5
North Range 8 West MRC PLAN 33213

Project No.	21322
DT/DB	CS
Drawn By	CS
Reviewed By	CS
Date	08.13.2013
Scale	1/8" = 1'-0"
Sheet No.	39.4
Sheet Count	36

Plot Date:
9/4/14
21322_JaydenMews_2014.09.03.vwk

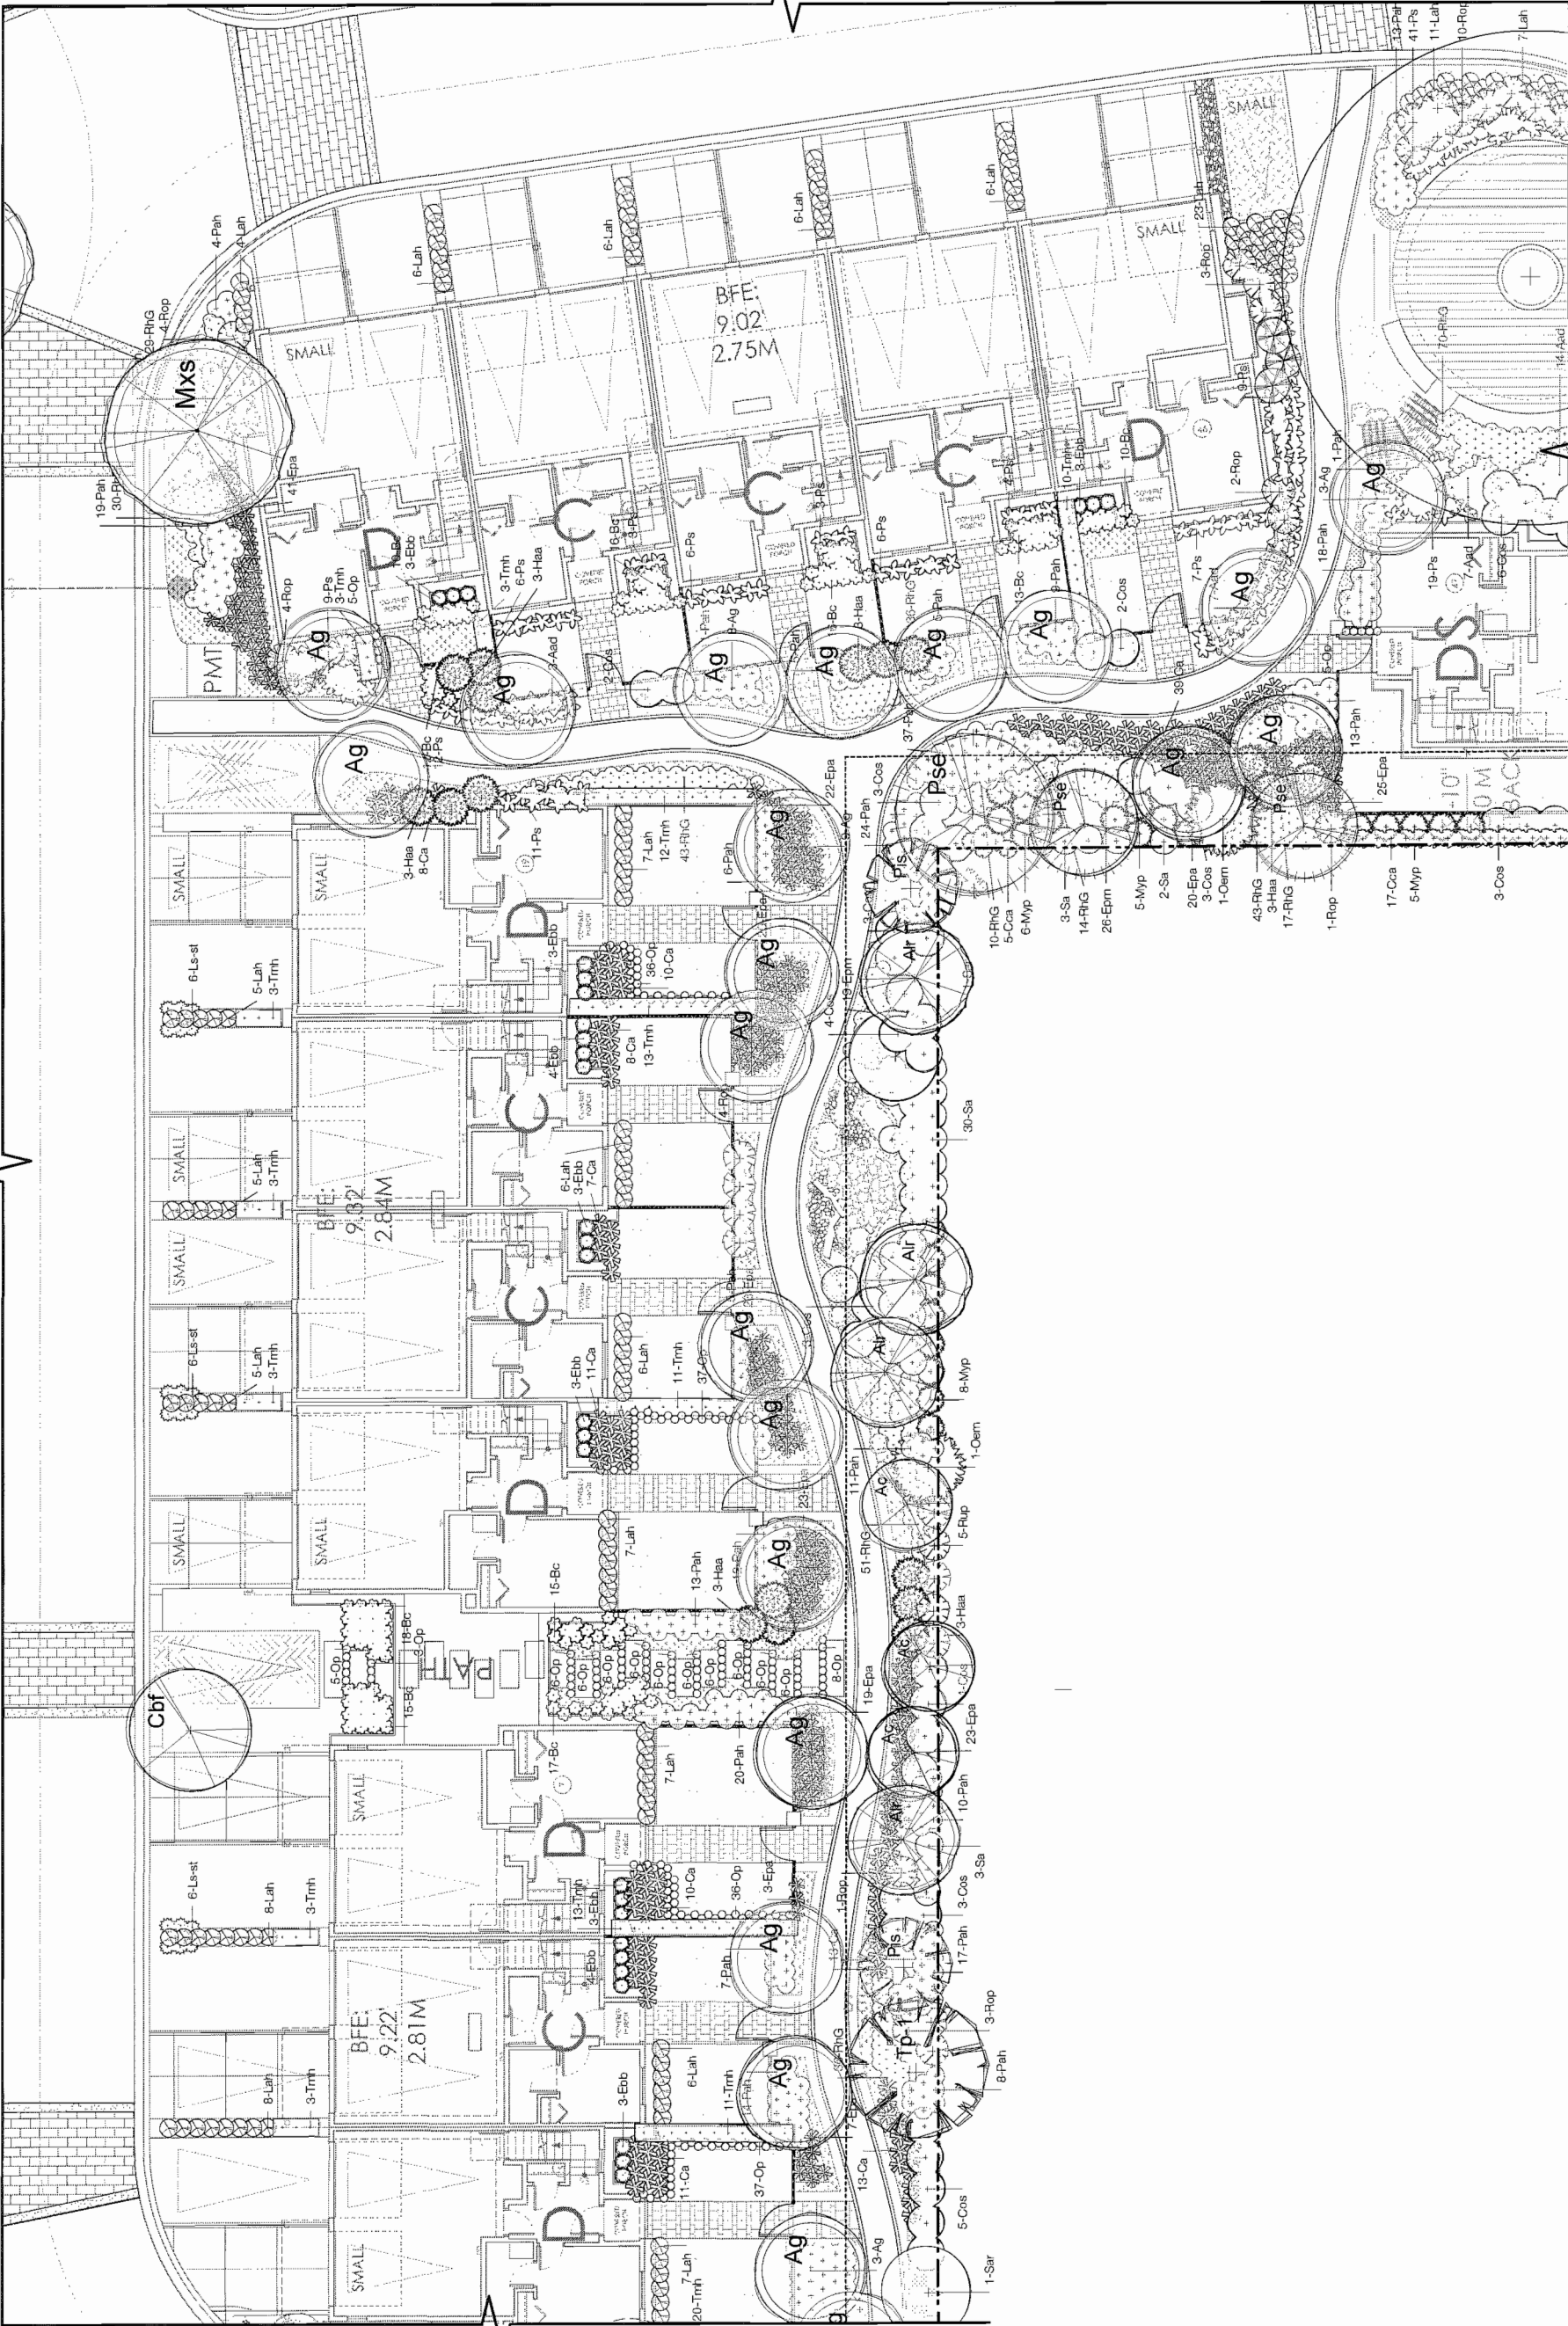

Revision	Date	Revision Notes
No.		
1	8/22/14	Revised for comments dated August 13th, 2014.

Issue	Date	Issue Notes
No.		
B	7/16/14	Issued for ADP
C	8/5/14	ISSUED FOR BP REVIEW
D	8/13/14	ISSUED FOR BUILDING PERMIT
E	8/22/14	RESUBMITTED FOR DP

Professional Seal



1600 West 2nd Avenue
Vancouver, BC, Canada V6L 1H4
t 604.683.1455
f 604.683.1459
w www.eta.ca

All Rights Reserved by eta.
This design is not to be used or reproduced
without the written consent of eta.

Project
JAYDEN MEWS

9700 Alexandra
Richmond, BC


Drawing Title

LANDSCAPE PLANTING:
AREA 5

Legal
Lot 51 and Lot 52 Section 34 Block 5
North Range 5 West N.W. PLAN 35213

Drawn By	Checked By	Scale	Drawn No.
DT	CB	1/8" = 1'-0"	39.5
Date	Drawn No.		
06.13.2013			36

File Name:
21392_JaydenMews_2014.08.03.dwg

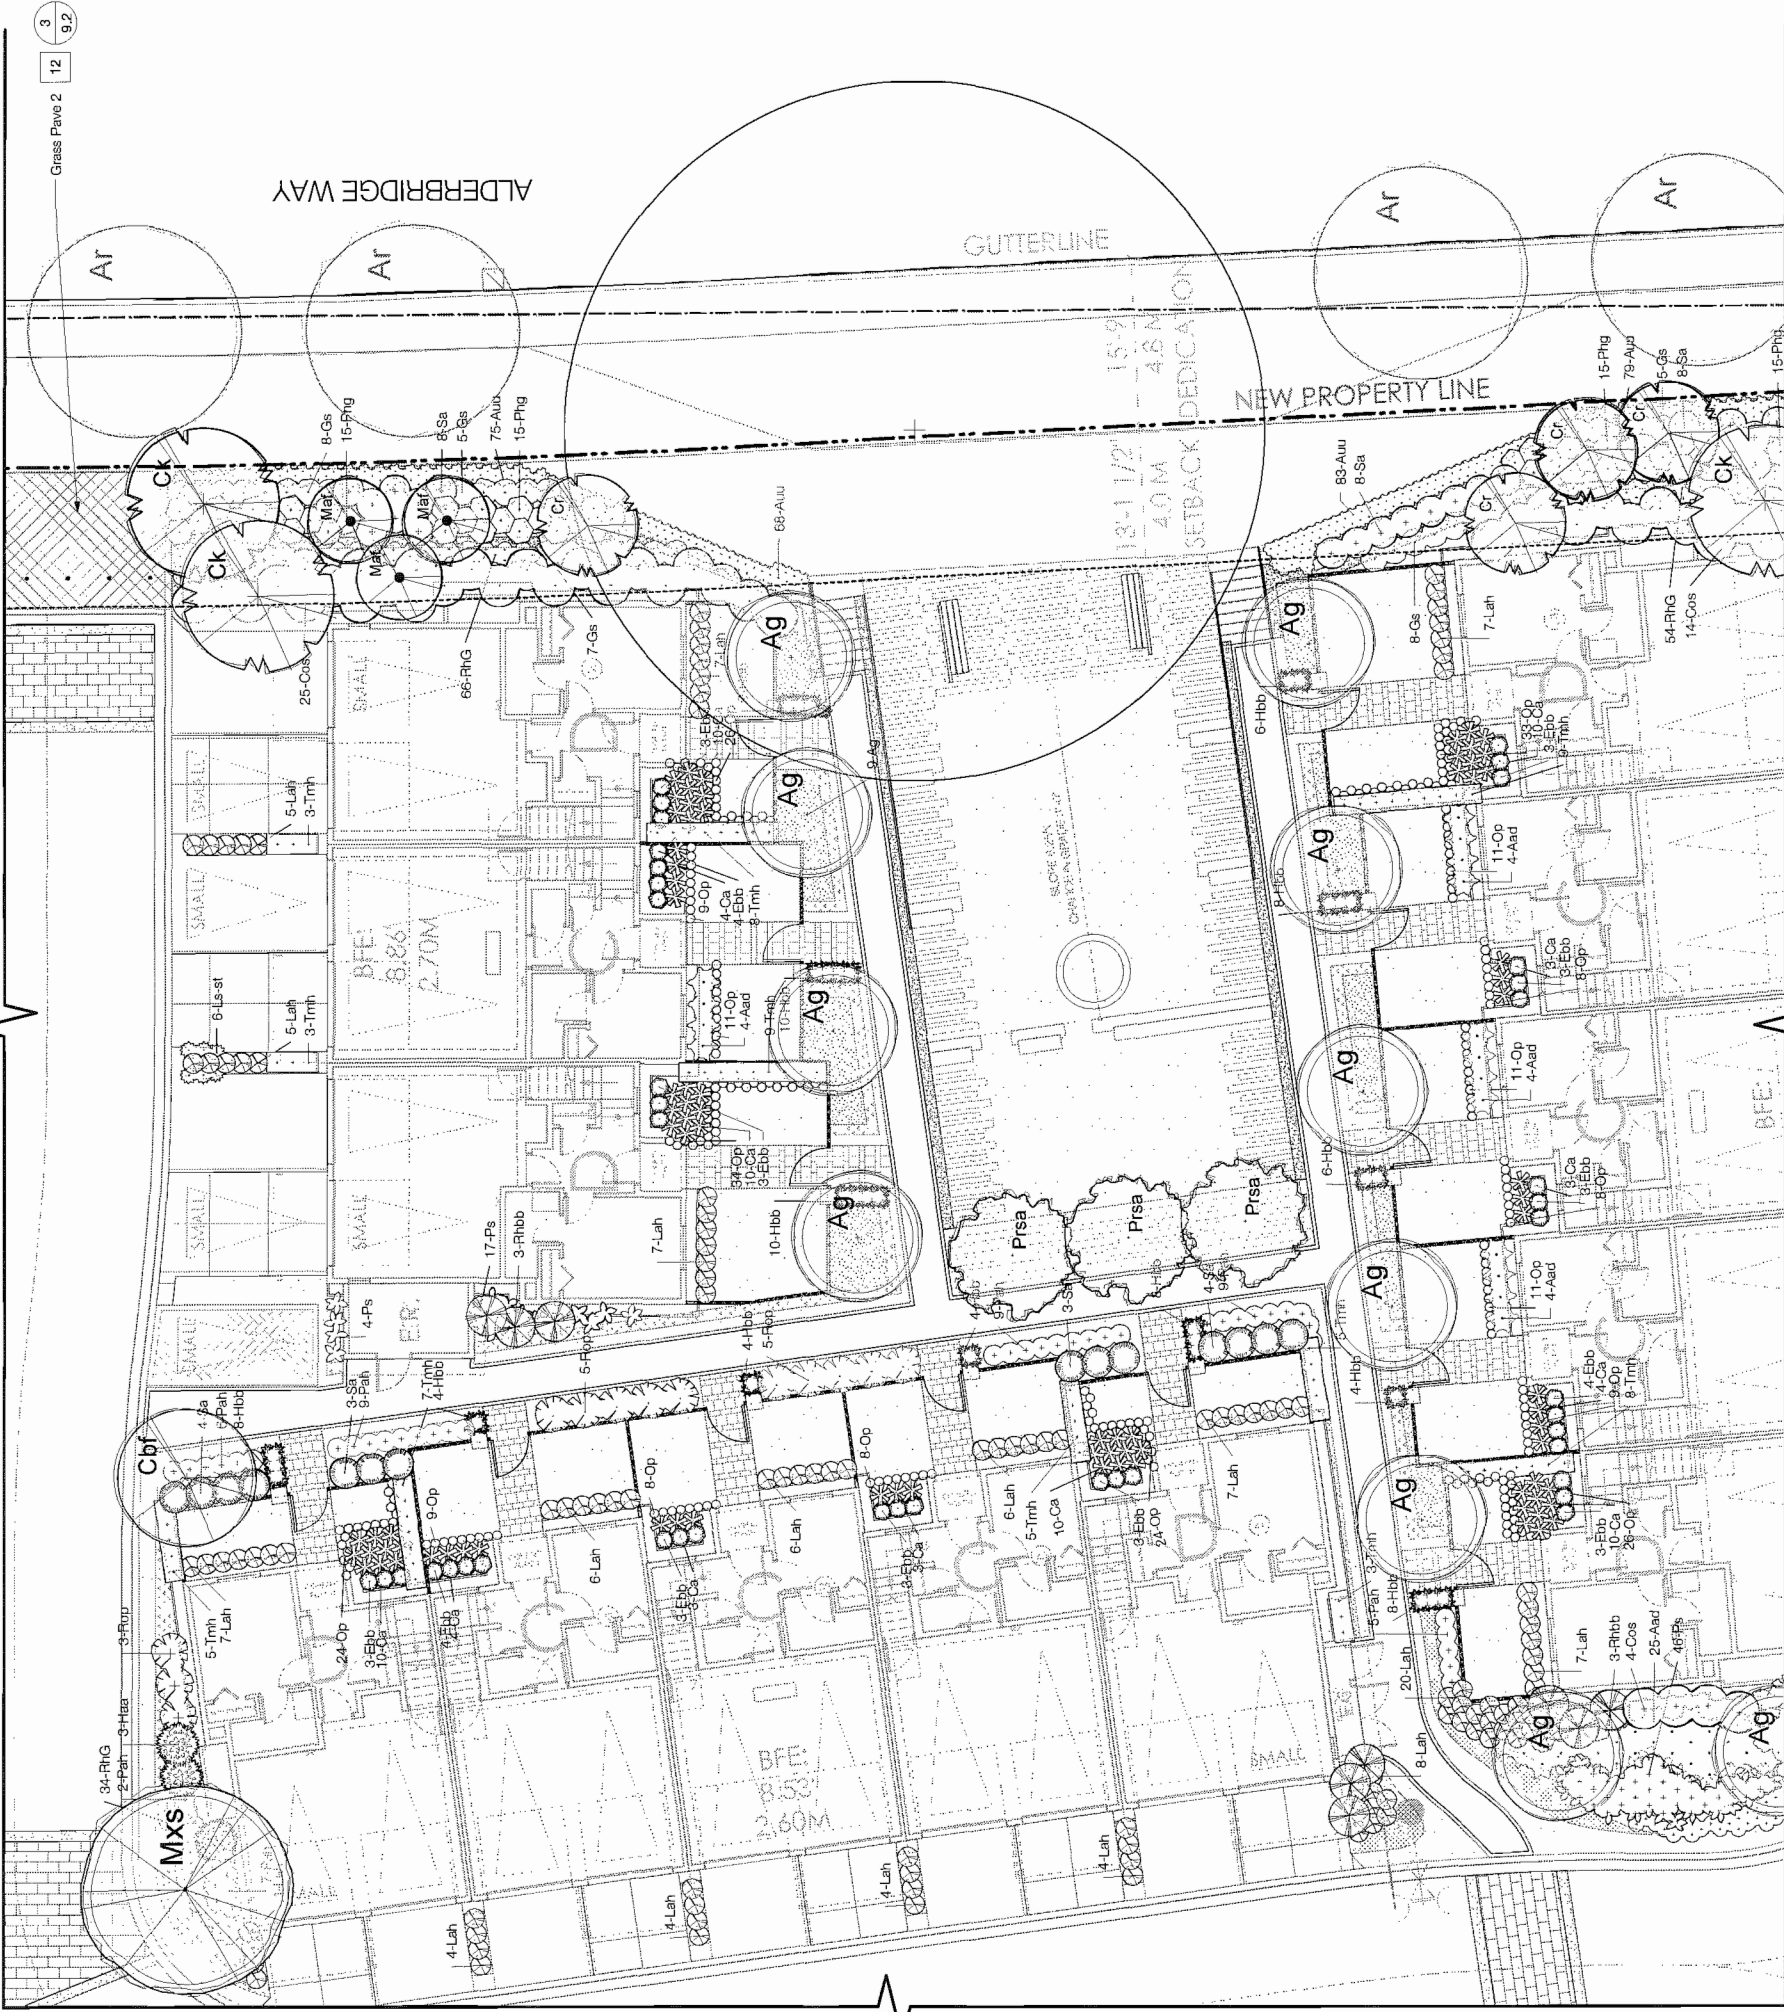

Plan #67

OCT 15 2014

DP 14-667441

Revision	Date	Revision Notes
No.	8/22/14	Revisions per City Comments dated August 13th, 2014
1		

Issue	Date	Issue Notes
No.	7/19/14	Issued for ADP
B	8/5/14	ISSUED FOR BP REVIEW
C	8/13/14	ISSUED FOR BUILDING PERMIT
E	8/22/14	REISSUED FOR DP

Professional Seal



1850 West 26th Avenue
Vancouver, BC, Canada V6M 1H4
t 604-1808
f 604-1808
w | www.eta.ca

All Rights Reserved by eta.
This design is not to be used or replicated
without the consent of eta.

Project
JAYDEN MEWS


9700 Alexandra
Richmond, BC

Drawing Title
LANDSCAPE PLANTING:
AREA 7


Legal
Lot 51 and Lot 52, Section 34 Block 5
North Range 6 West NRD PLAN 35213

Project Manager	Project ID
DJ/CS	21322
Scale	Sheet
CS	1/8" = 1'-0"
Drawn By	Drawn N/A
DT	3g.7
Date	05.13.2013
	36


Plot Date
21322_JaydenMews_2014.09.03.vsx

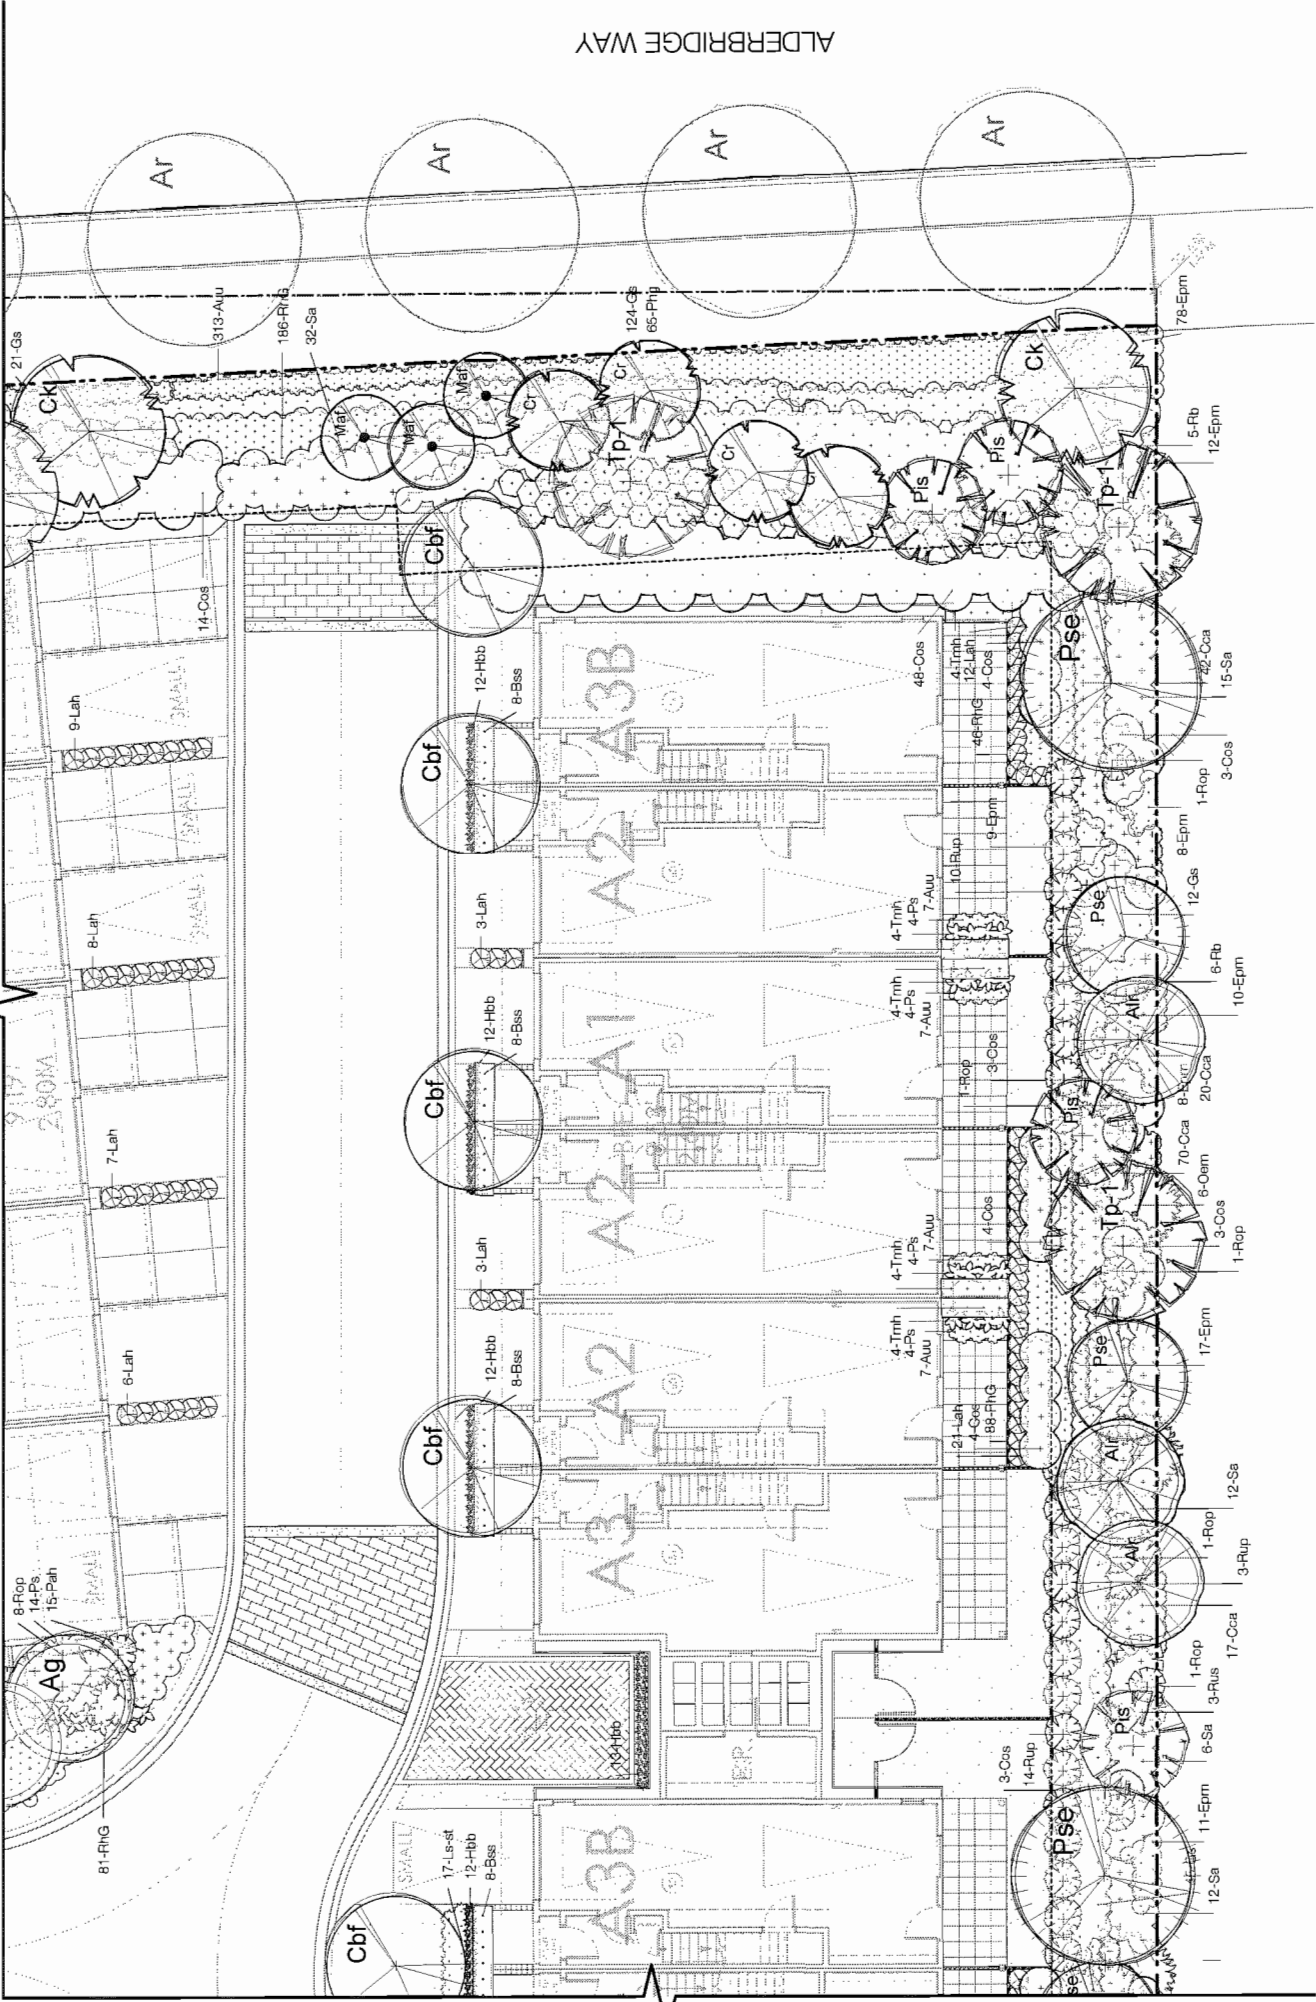


Revision No.	Date	Revision Notes
1	02/27/14	Revisions per City Comments dated August 13th, 2014

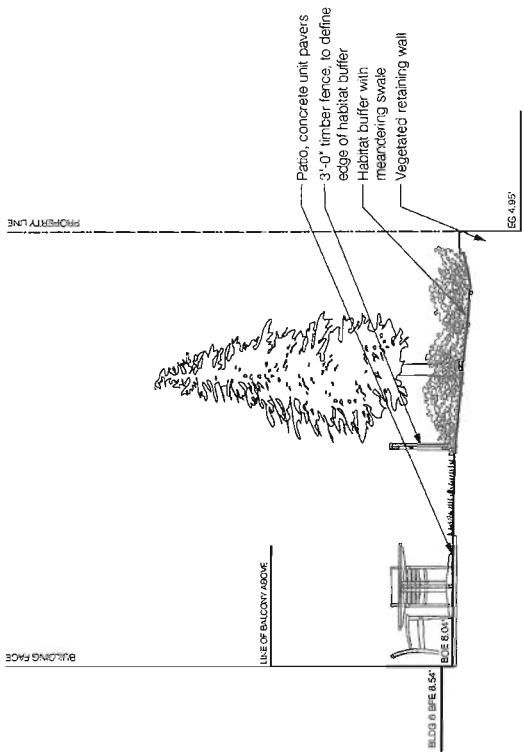

3 SECTION: East Property Line
Scale: 1/4" = 1'-0"

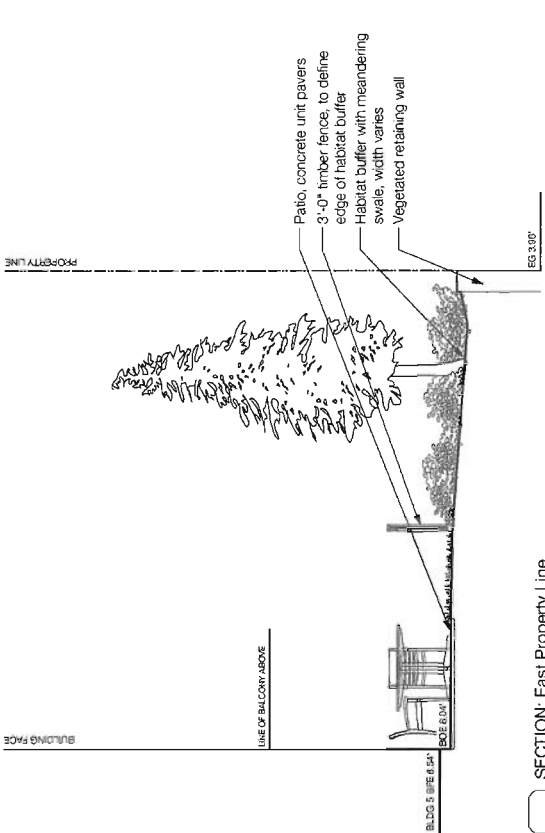

2 SECTION: East Property Line
Scale: 1/4" = 1'-0"

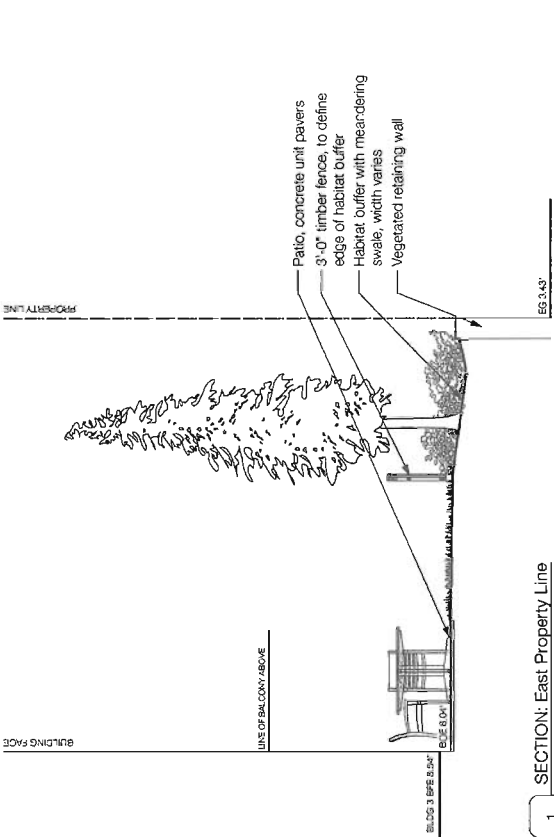

1 SECTION: East Property Line
Scale: 1/4" = 1'-0"



POLYGON



eta

1890 West 2nd Avenue
Vancouver, BC, Canada V6J 1H4
T: (604) 685-1458
F: (604) 685-1459
W: www.eta.ca

All Rights Reserved by eta.
This design is not to be used or reproduced
without the consent of eta.

Project
JAYDEN MEWS

9700 Alexandra
Richmond, BC


Drawing Title
LANDSCAPE SECTIONS




Location
Lot 31 and Lot 32 Section 34 Block 5
North Range 6 West N.W.D. PLAN 33213

Project Manager	Project ID
D/1/CB	21322
Priority	Scale
CB	AS SHOWN
Drawn By	Checked By
DT	
Date	3h.1
10.30.2013	
	36


Plot Date:
8/21/14
21322_JaydenMews_P&ID_20140822.dwg

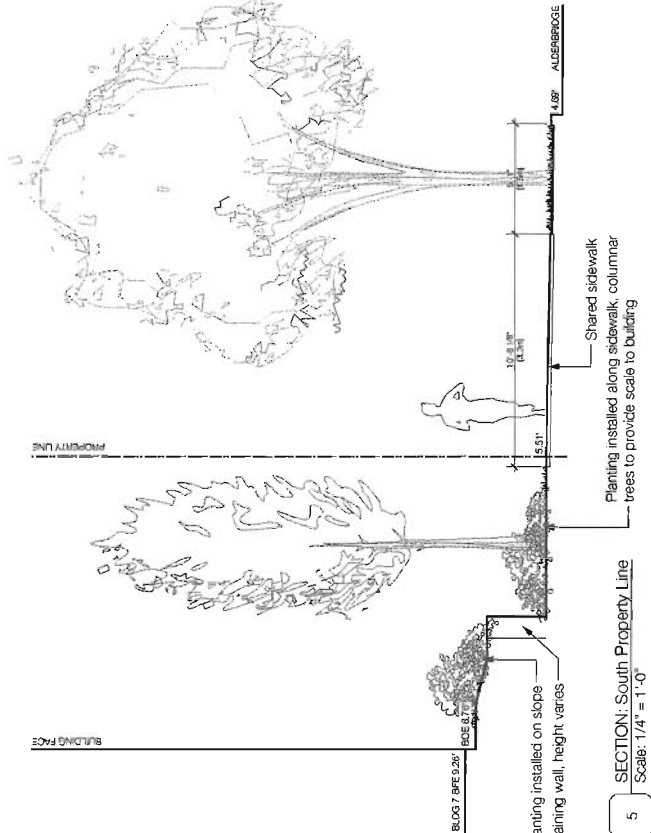



5 SECTION: South Property Line
Scale: 1/4" = 1'-0"

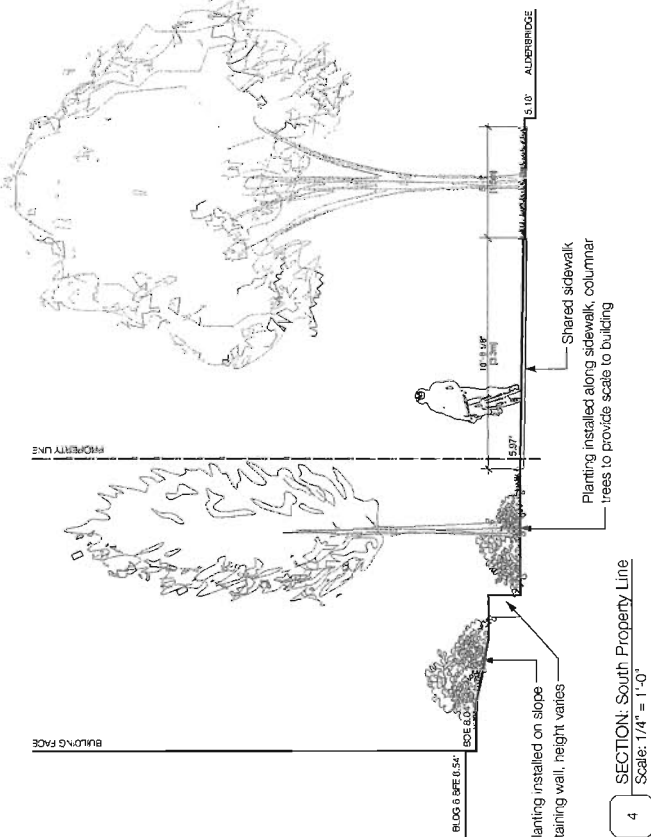



4 SECTION: South Property Line
Scale: 1/4" = 1'-0"

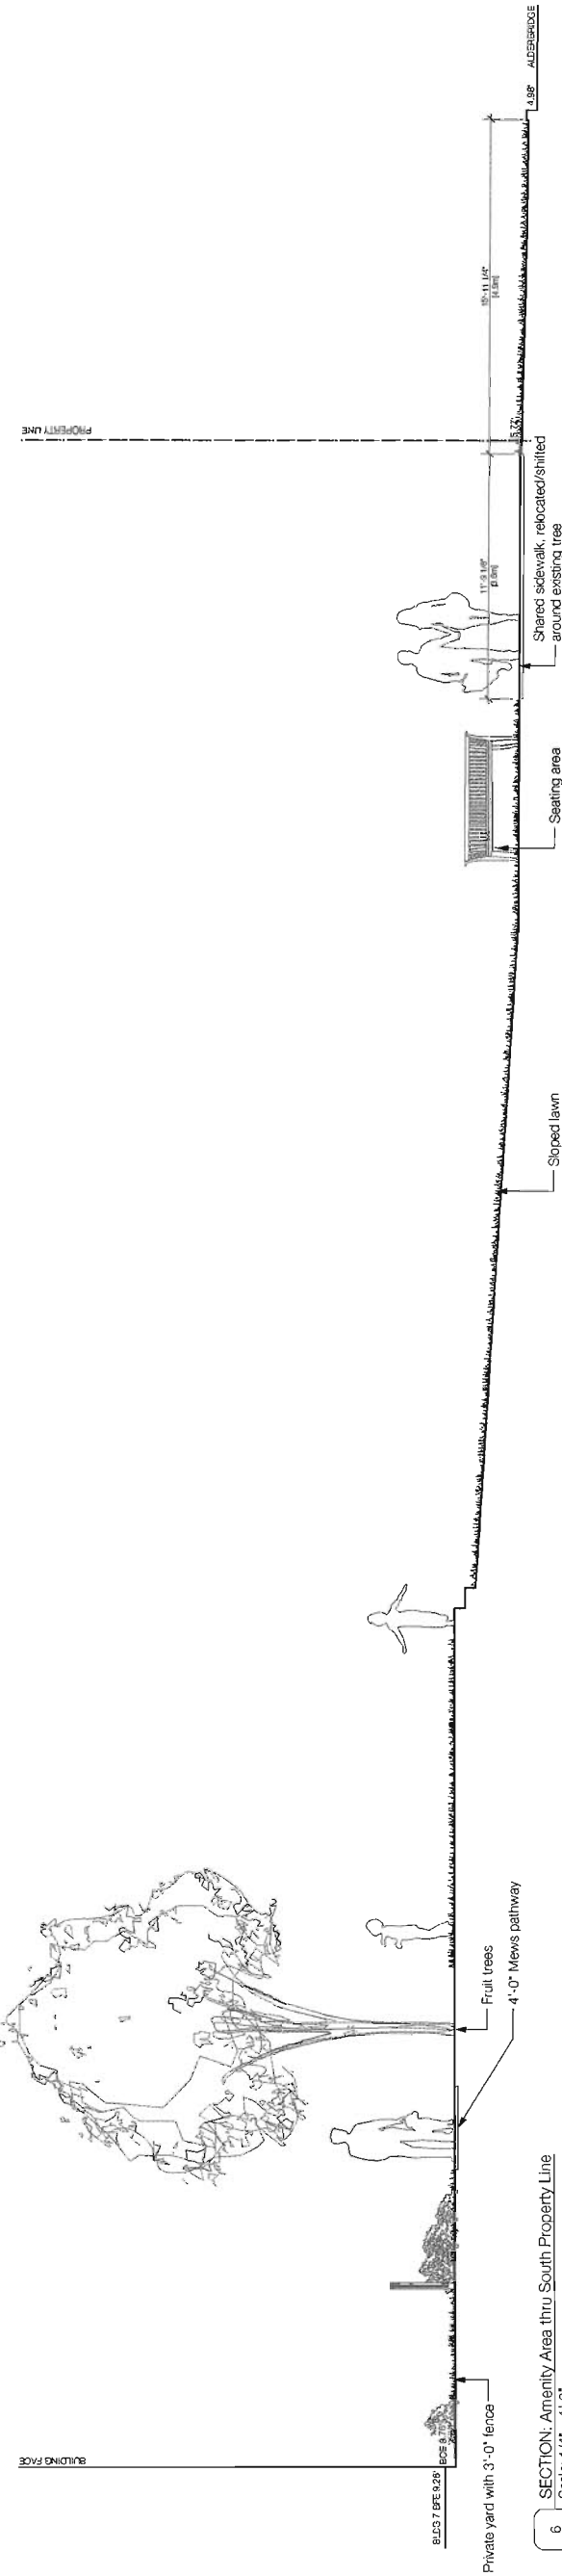

6 SECTION: Amenity Area thru South Property Line
Scale: 1/4" = 1'-0"

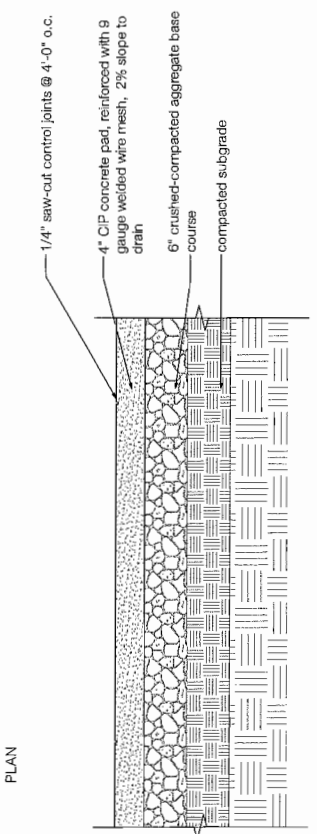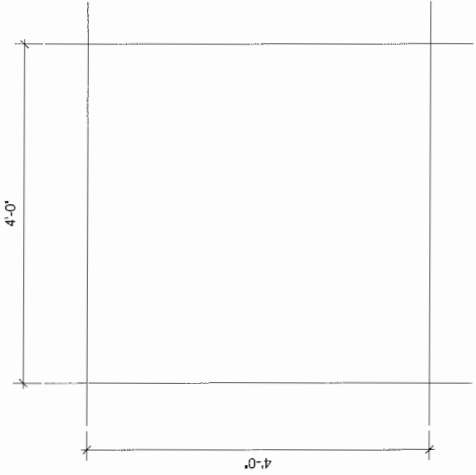


1 DETAIL: Pedestrian Concrete, Typical
Scale: 1" = 1'-0"

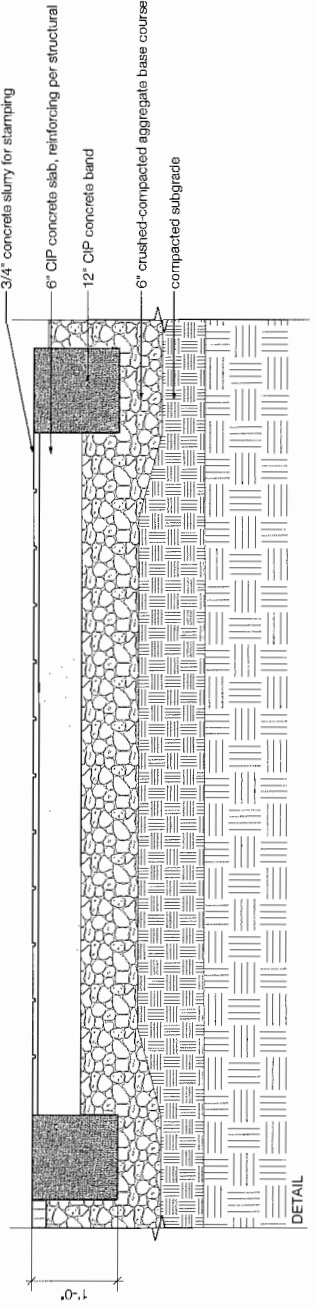
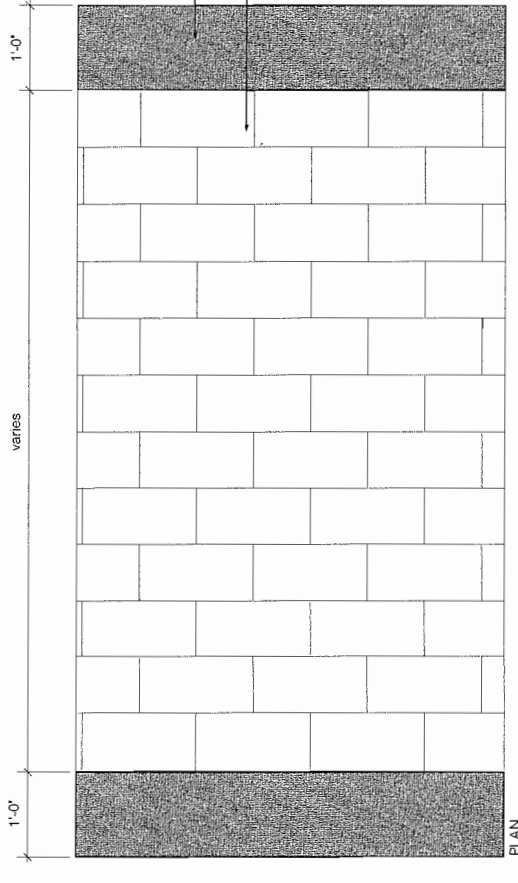


3 DETAIL: Stamped Concrete, Typical
Scale: 1" = 1'-0"


SPECIFICATIONS
UNIT SIZE - 50 CM X 50 CM X 2.5 CM (20" X 20" X 1")
AVAILABLE IN 9 STANDARD ROLL SIZES
UNIT WEIGHT - 510 GRAMS (18 OZ.) OR 2.0 KG (4.5 POUNDS)
STRENGTH - 402 KG/CM² (5720 PSI)
COLOR - BLACK (STANDARD)
RESIN - HDPE (WITH SOME POST-CONSUMER RECYCLED CONTENT)

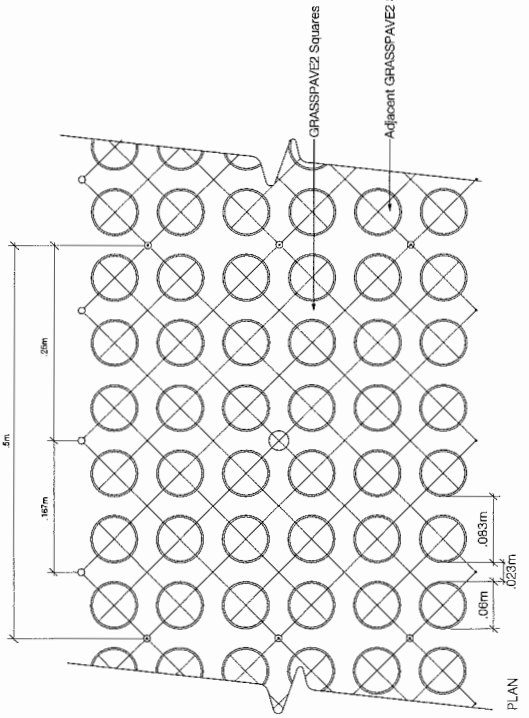


2 DETAIL: Grass Pavement, Typical
Scale: 1:20

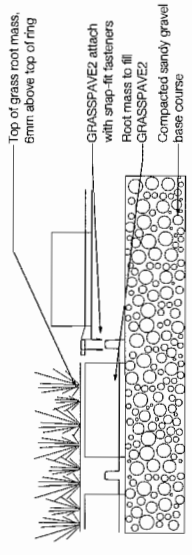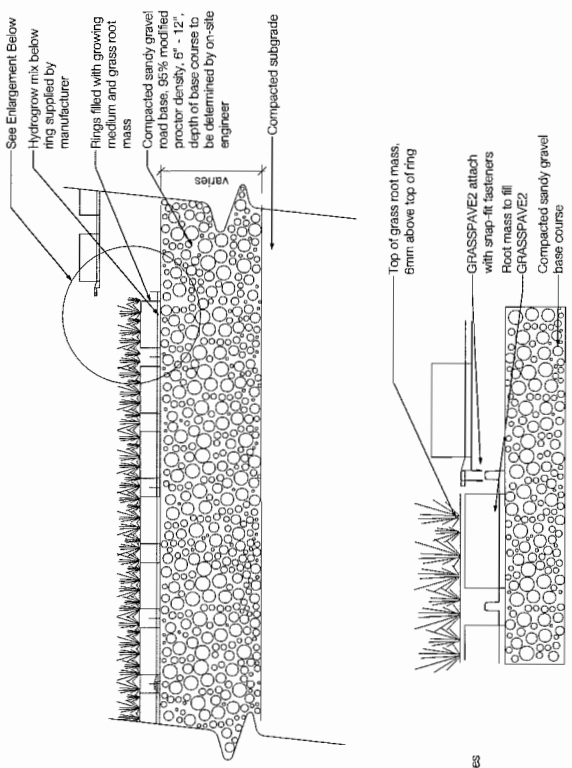

NOTE: INSTALLED PER MANUFACTURER'S SPECIFICATIONS
NOTE: GRASS/PLANT TYPES AND GROWING MEDIUM SHALL BE SPECIFIED BY LANDSCAPE ARCHITECT

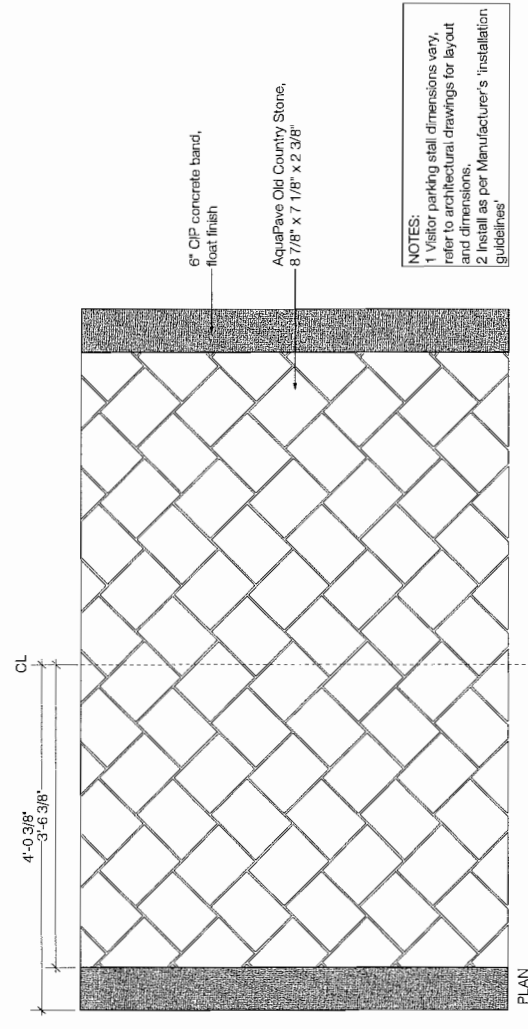

NOTES:
1 Visitor parking stall dimensions vary, refer to architectural drawings for layout and dimensions.
2 Install as per Manufacturer's 'installation guidelines'

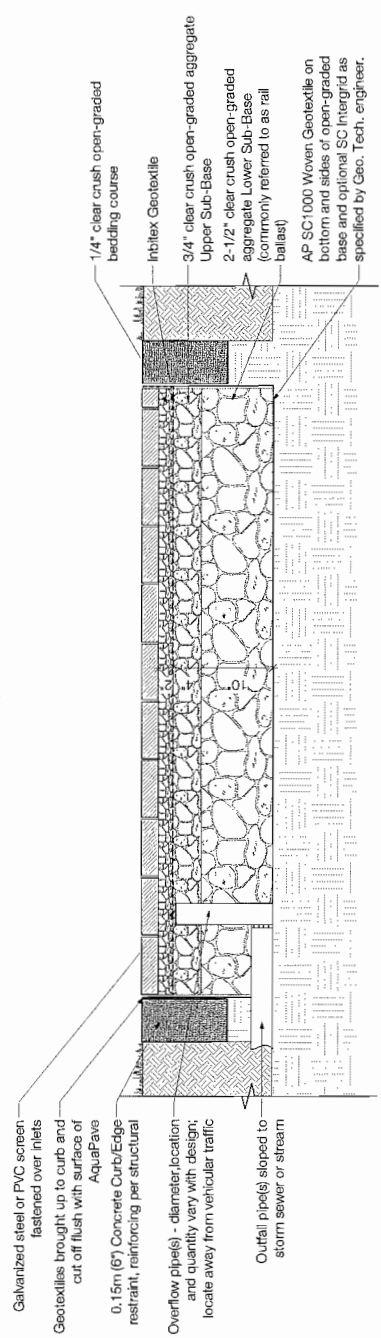

4 DETAIL: Permeable Pavers - Visitor Parking Stall, Typical
Scale: 1" = 1'-0"

Revision No.	Date	Revision Notes
1	8/22/14	Revisions per City Comments dated August 13th, 2014

Issue No.	Date	Issue Notes
A	11/4/13	Issued for Review
B	7/18/14	Issued for ADP
C	8/5/14	ISSUED FOR BP REVIEW
D	8/13/14	ISSUED FOR BUILDING PERMIT
E	8/22/14	REISSUED FOR ADP

OCT 15 2014

Plan # 73



POLYGON

etor landscape architecture

1650 West 2nd Avenue
Vancouver, BC, Canada V6J 1H4

T: 604-683-1458
F: 604-683-1458
W: www.etor.ca

All Rights Reserved by etor.
This drawing is the property of etor and is not to be reproduced without the consent of etor.

Project: JAYDEN MEWS

8700 Alexandra
Richmond, BC


Drawing Title: LANDSCAPE DETAILS

DP 14-667441


Legal		Project ID		Sheet No.		Drawing Title	
Lot 57 and Lot 52 Section 34 Block 5 North Range 5 West M.D. PLAN 3213		21322		21322		LANDSCAPE DETAILS	
Project Manager		Drawn By		Checked By		Scale	
DT/C33		CB		AS SHOWN		3:2	
Revision No.		Revision Date		Revision Description		Revision By	
1		03/03/2013		3:2		SE	

Plot Date: 5/4/14
21322_JaydenMews_2014.03.dwg


Revision No.	Date	Revision Notes
1	8/22/14	Revisions per City Comments dated August 13th, 2014

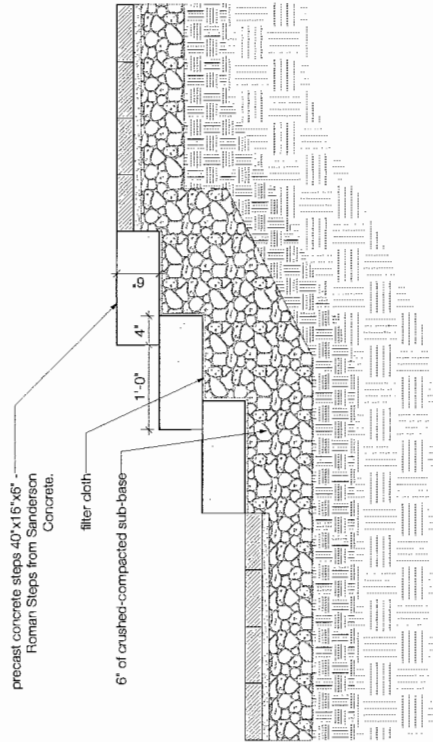


1
DETAIL: Roman Steps
Scale: 1" = 1'-0"

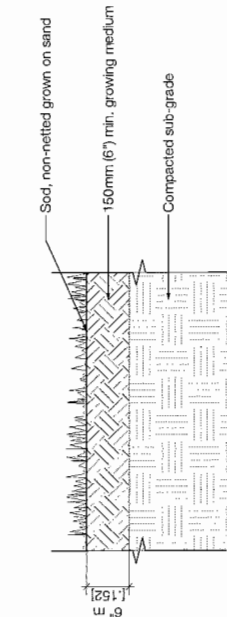


4
DETAIL: Lawn, typical
Scale: 1" = 1'-0"

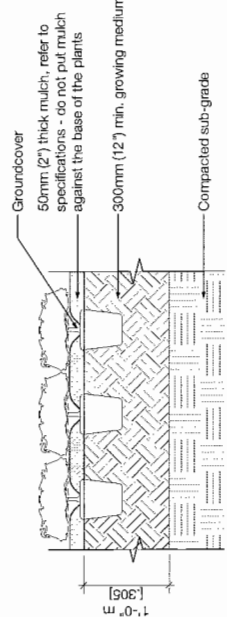


5
DETAIL: Groundcover Planting, typical
Scale: 1" = 1'-0"

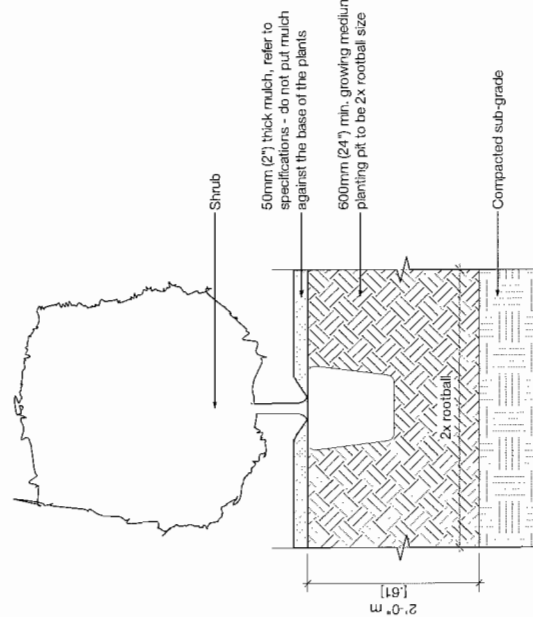


6
DETAIL: Shrub Planting, typical
Scale: 1" = 1'-0"

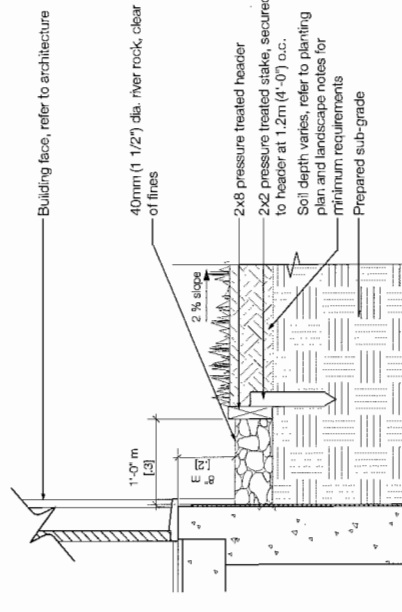

2
DETAIL: Drip Strip, typical
Scale: 1" = 1'-0"

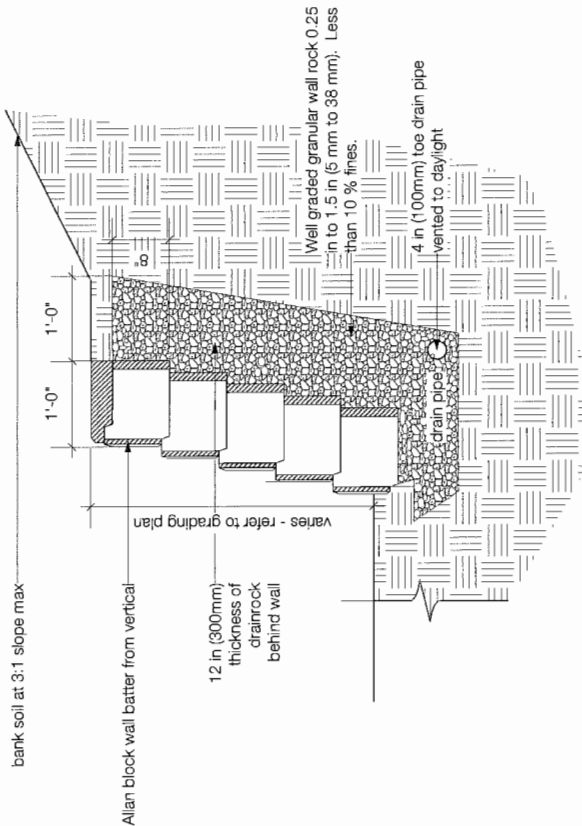

3
DETAIL: Allan block wall batter from vertical
Scale: 1" = 1'-0"

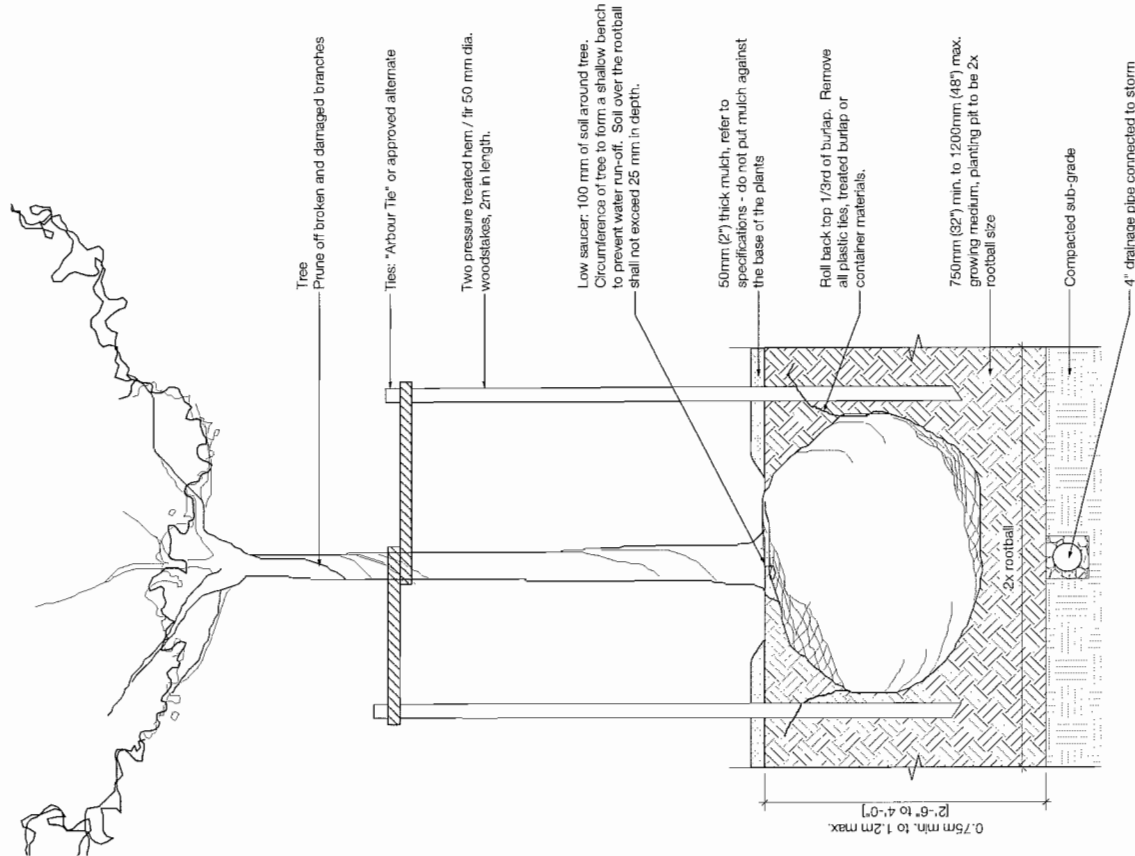

7
DETAIL: TreePlanting, typical
Scale: 1" = 1'-0"



1850 West 2nd Avenue
Vancouver, BC, Canada V6J 1H4
1 (604) 459-1459
1 (604) 459-1459
1 (604) 459-1459

All Rights Reserved by eta.
This design is not to be used or reproduced without the consent of eta.

Project
JAYDEN MEWS

9700 Alexandra
Richmond, BC

Drawing Title


LANDSCAPE DETAILS

100%
For 51 West of 52nd Avenue, 54 Block 5
North Regalia West NWD PL-AN 322.13


Project Name	Project ID
DT/CH	21322
Quantity	Scale
CS	AS SHOWN
Drawn By	Checked By
DT	DT
Date	Date
10-30-2013	10-30-2013
31.3	36

Plot Date:
8/14/14
21322_JaydenMews_2014.08.03.dwg


14-667441
OCT 15 2014
Plan # 74

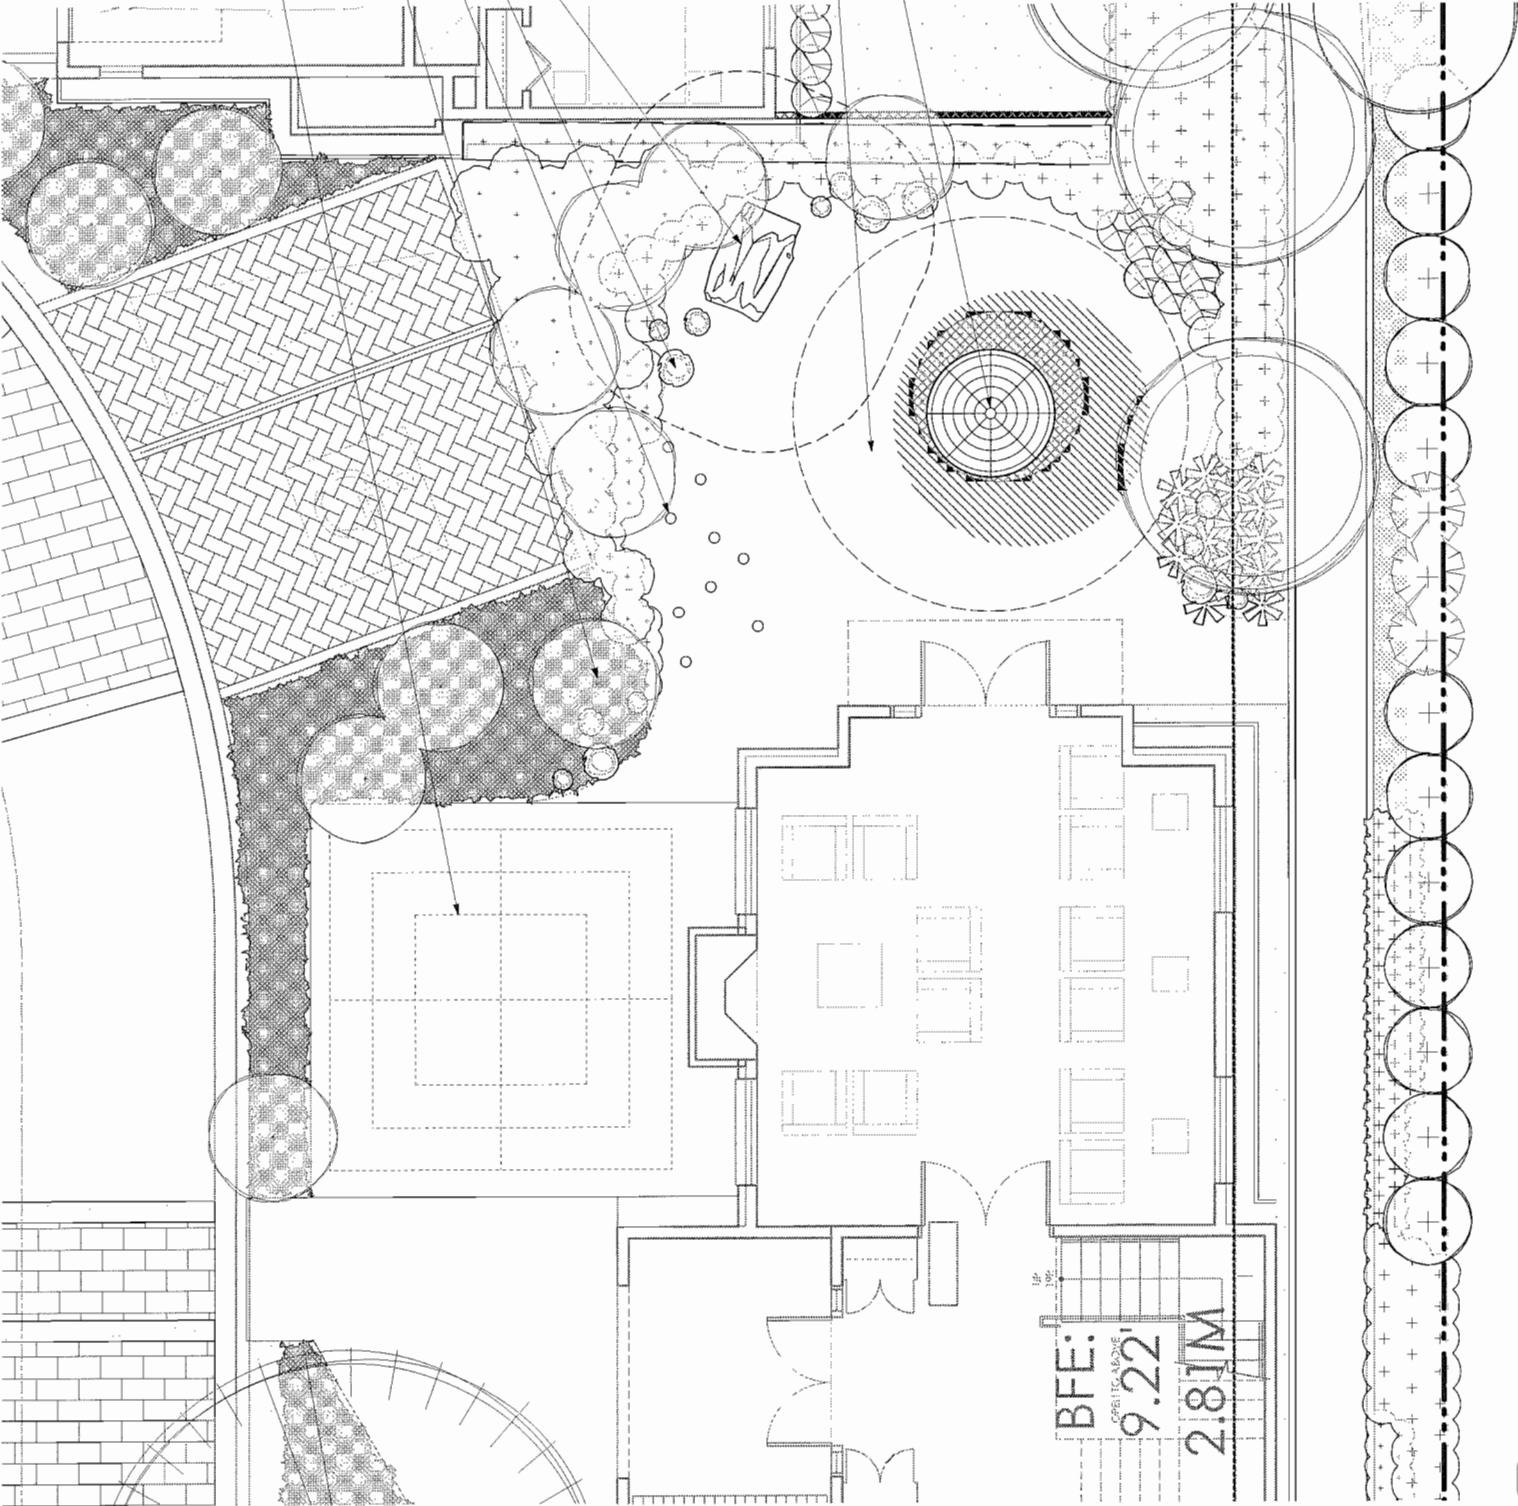

1 DETAIL PLAN: Children's Play Area, Amenity Building
Scale: 1/4" = 1'-0"

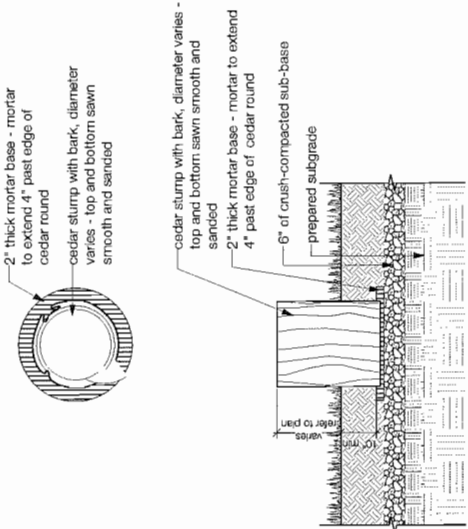

2 DETAIL: Stump Stepping Stools
Scale: 1/2" = 1'-0"

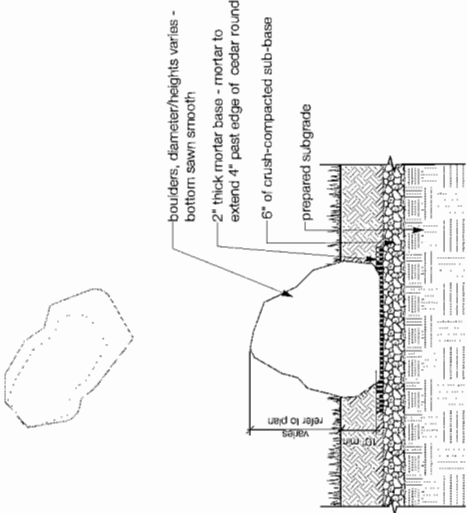

3 DETAIL: Play Boulders
Scale: 1/2" = 1'-0"



1680 West 262 Avenue
Vancouver, BC, Canada V6L 1H4
1 604-432-1432
604-432-1433
info@etaarch.com

All Rights Reserved by eta.
This design is not to be used or reproduced
without the consent of eta.

Project
JAYDEN MEWS

9700 Alexandra
Richmond, BC

Drawing Title

LANDSCAPE DETAILS:
CHILDREN'S PLAY
ELEMENTS

Legend
Lot 41 and Lot 42 Section 34 Block 5
North Range 5 West NRD, P-AN 32213


Revision	Date	Notes
1	8/22/14	Revisions per City Comments dated August 13th, 2014

Issue	Date	Issue Notes
A	11/4/13	Issued for Planning
B	7/16/14	Issued for ADP
C	8/5/14	ISSUED FOR BP REVIEW
D	8/13/14	ISSUED FOR BUILDING PERMIT
E	8/22/14	RE-SSUED FOR DP

Plot Date:
9/4/14
2:13:22, JaydenMews, 2014.09.03.wex

31.5

36

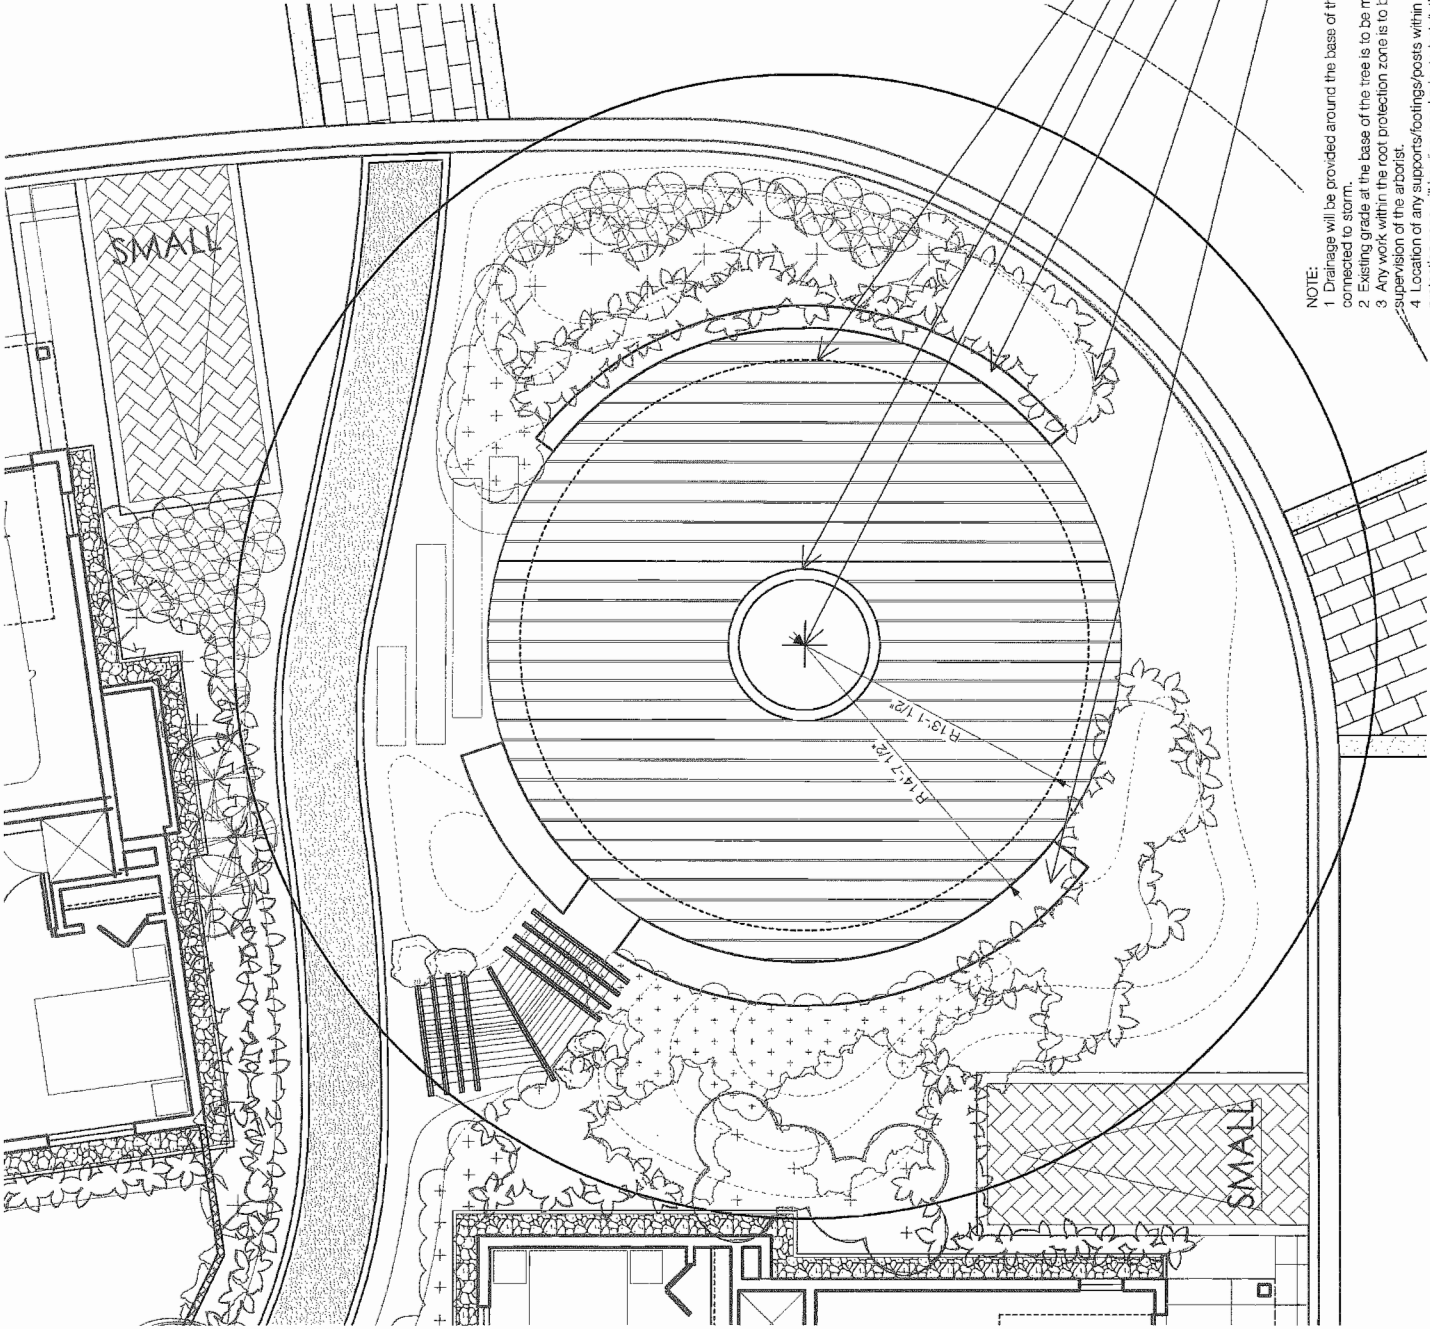


1.0
DETAIL PLAN: Amenity @ Retained Tree
Scale: 1/4" = 1'-0"

- NOTE:
1. Drainage will be provided around the base of the tree and connected to storm.
 2. Existing grade at the base of the tree is to be maintained.
 3. Any work within the root protection zone is to be under the supervision of the arborist.
 4. Location of any supports/footings/posts within the root protection zone will be discussed prior to installation.
 5. A maintenance access hatch will be provided in the deck.



- Dashed line represents the root protection zone, any work to be completed within the root protection zone is to be under the supervision of the arborist
- Tree surround
- Existing tree to be retained
 - 1'-0" wide curved and undulating bench - concrete
 - Raised and rolling lawn and planting beds
 - 2'-0" wide curved and undulating bench - timber and concrete

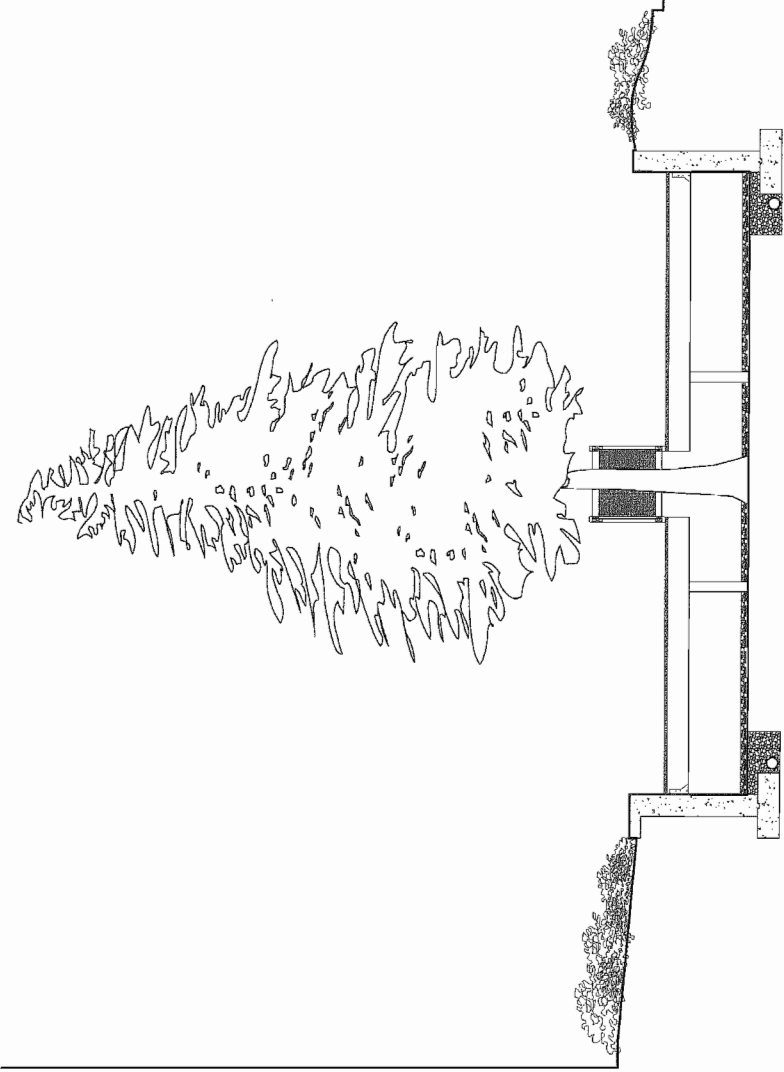

2.0
DETAIL SECTION/ELEVATION: Amenity @ Retained Tree
Scale: 1/4" = 1'-0"

Professional Seal



POLYGON

eta

landscape architecture

1680 West 2nd Avenue
Vancouver, BC, Canada V6J 1H4
t: 604-749-1493
f: 604-749-1498
w: www.etal.ca

All Rights Reserved by eta.
The design is not to be used or reproduced
without the consent of eta.

Project
JAYDEN MEWS

9700 Alexandra
Richmond, BC

Drawing Title

LANDSCAPE DETAILS:
AMENITY @ RETAINED
TREE

Logos
Lot 51 and Lot 52 Section 34 Block 5
North Range 6 West WMD PLAN 255713

Project Manager	Project ID
DT/CB	21322
Drawn By	Scale
CB	AS SHOWN
Reviewed By	Drawing No.
DT	31.6
Date	of
10.30.2013	96

File Name
8/2/14
21322_JaydenMews_RNDP_20140322.dwg

Revision No.	Date	Revision Notes
1	9/22/14	Revisions per City Comments dated August 18th, 2014

Issue No.	Date	Issue Notes
A	11/4/13	Issued for Planning
B	7/16/14	Issued for ADP
C	8/5/14	ISSUED FOR BP REVIEW
D	8/13/14	ISSUED FOR BUILDING PERMIT
E	8/22/14	RE-ISSUED FOR DP

Plan # 77

OCT 15 2014

15-007441

15-007441

Revision No.	Date	Revision Notes
1	8/22/14	Revisions per City Comments dated August 13th, 2014

Issue No.	Date	Issue Notes
A	11/01/13	Issued for Planning
B	7/05/14	Issued for ADP
C	8/21/14	ISSUED FOR BP REVIEW
D	8/13/14	ISSUED FOR BUILDING PERMIT
E	8/22/14	REISSUED FOR DP

Professional Seal



1850 West 26th Avenue
Vancouver, BC, Canada V6S 1H4
t 604-1456
f 604-1459
w | www.eta.ca

All Rights Reserved by eta.
This design is not to be used or reproduced
without the consent of eta.

Project
JAYDEN MEWS


9700 Alexandra
Richmond, BC


Drawing Title
PERMEABILITY PLAN

Labels
Lot S1 and Lot S2 Section 34 Block 5
North Range 5 PREP WORK PLAN S2013

Project ID	21322
Drawn By	CB
Project No.	DT
Date	11.01.2013
Scale	1"=20'-0"
Drawn No.	31.1
Sheet No.	96

Plot Date:
9/22/14
21322_JaydenMews_2014.09.03.vwk

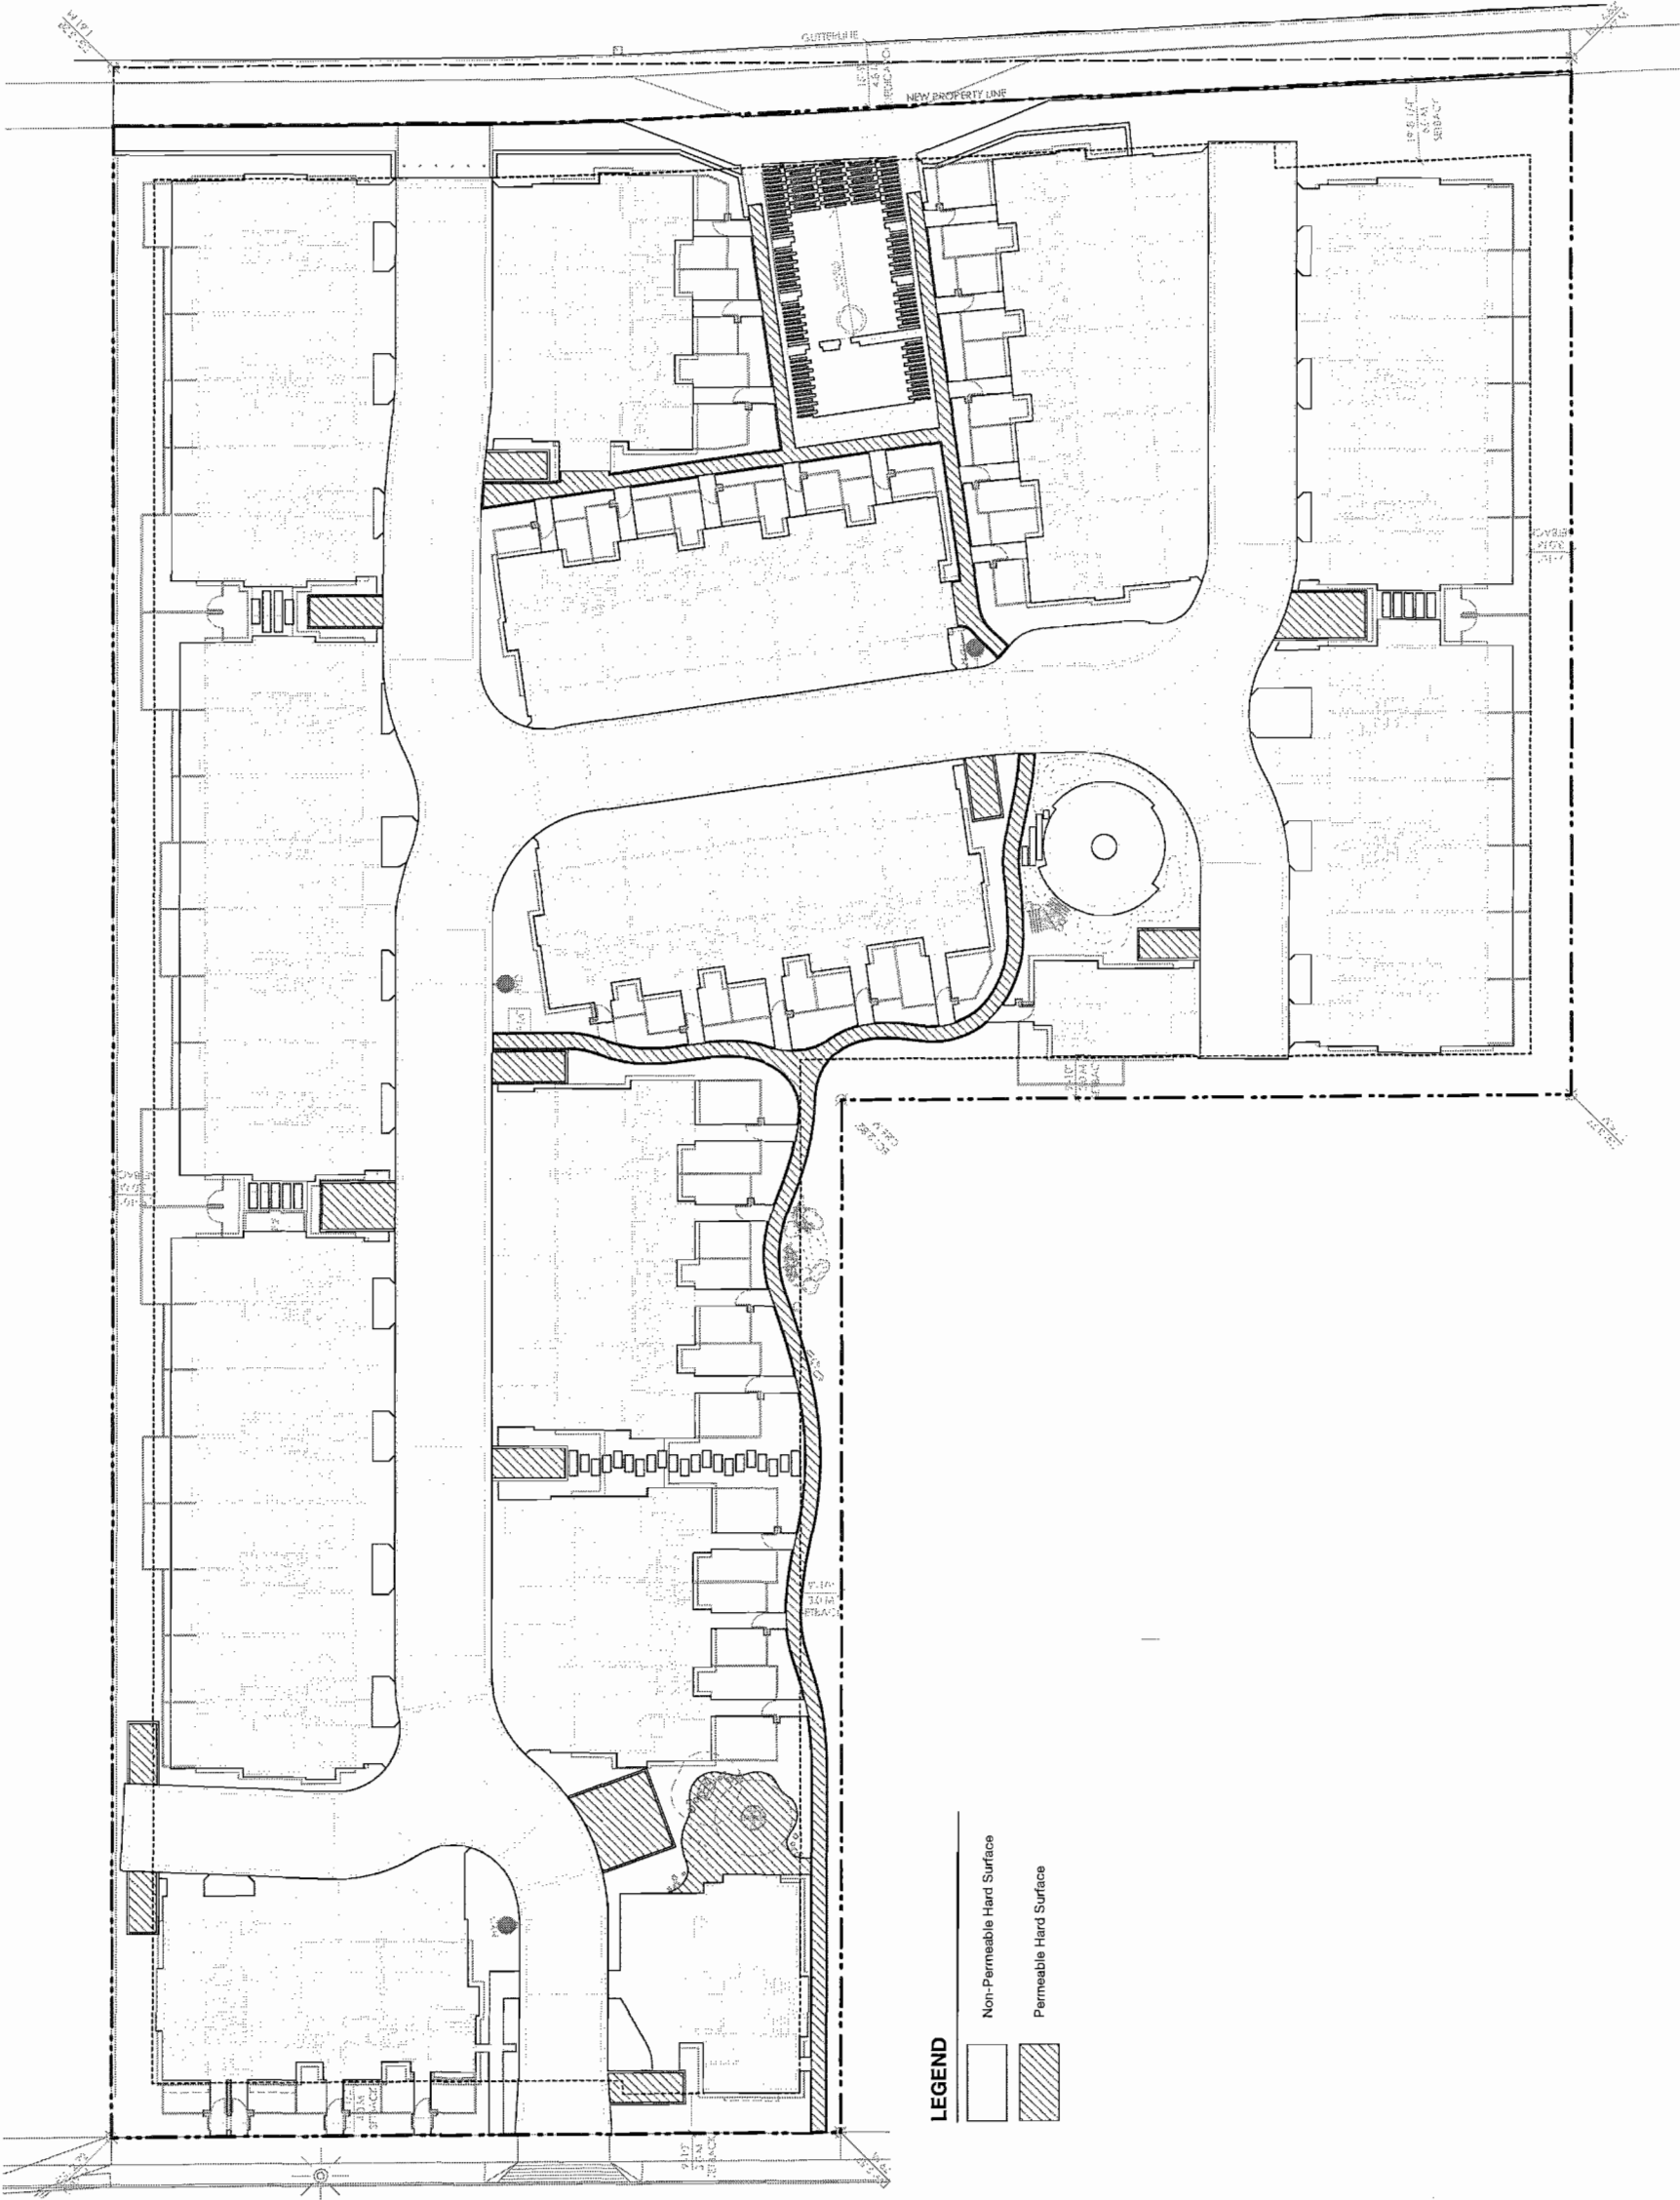

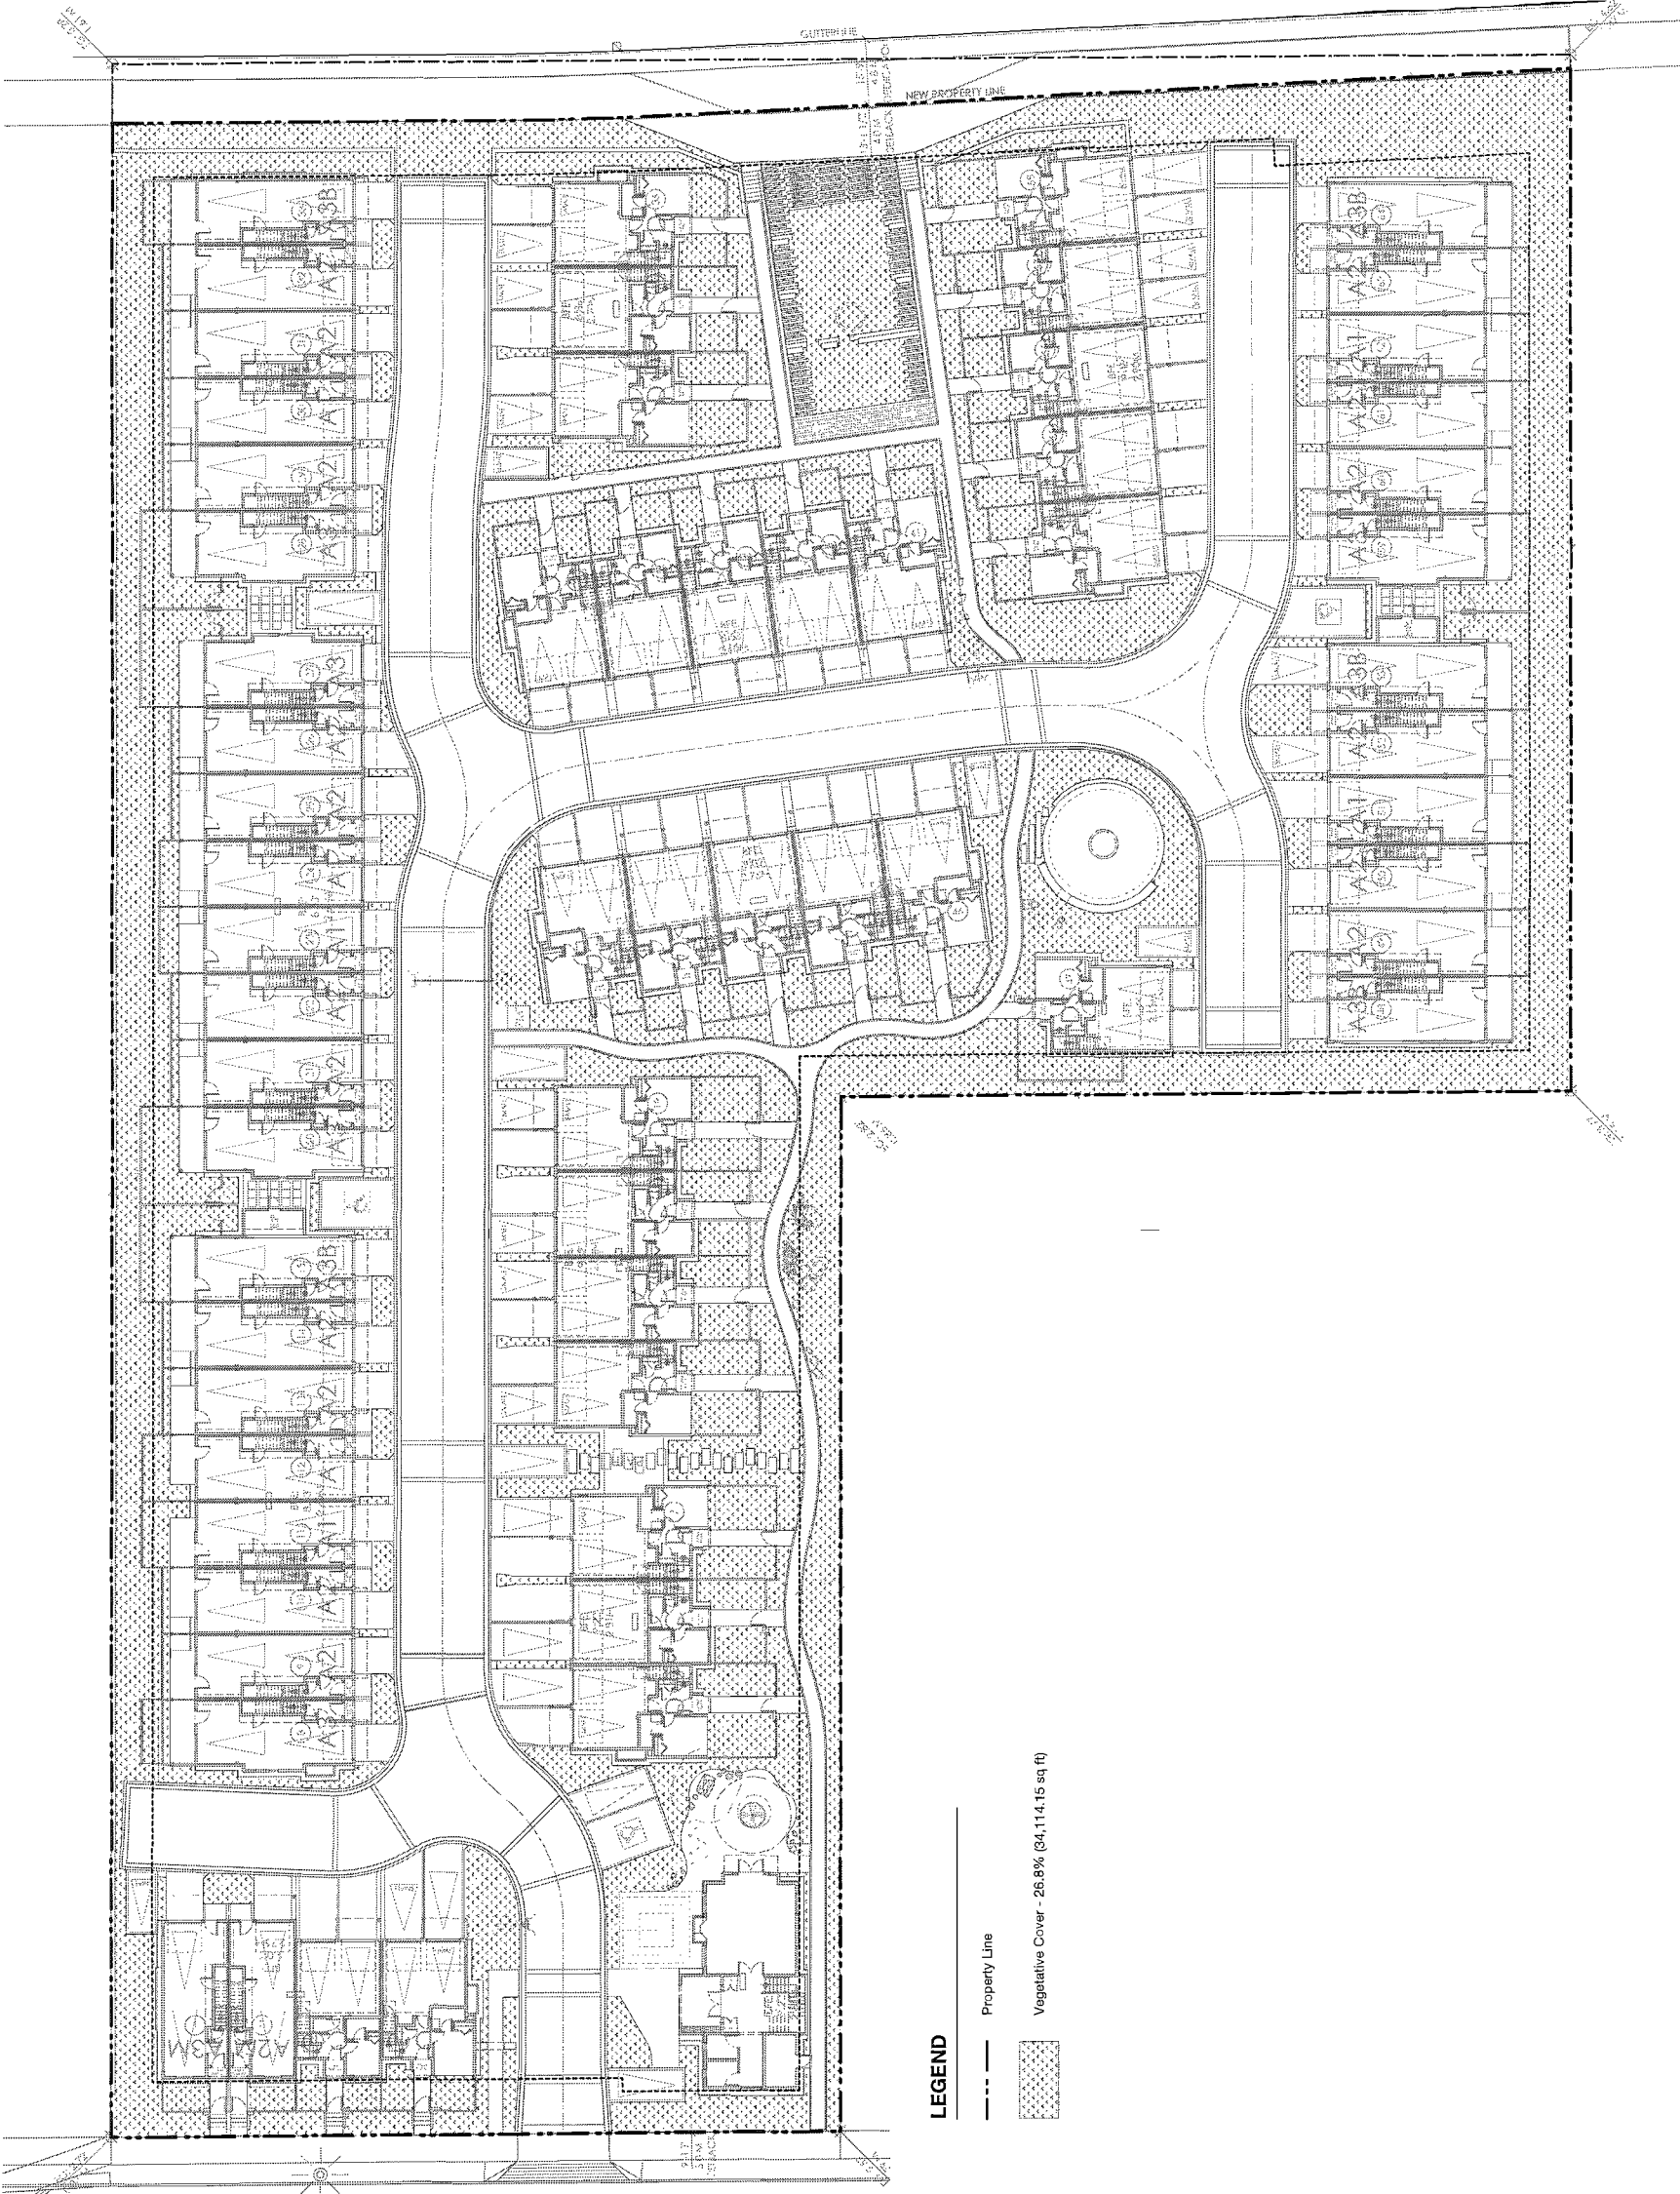

LEGEND

Property Line

Vegetative Cover - 26.8% (84,114.15 sq ft)

Revision	Date	Revision Notes
No.	8/22/14	Resubmit per City Comments dated August 13th, 2014
1		

Issue No.	Date	Issue Notes
A	11/6/13	Issued for Recalling
B	7/16/14	Issued for ADP
C	8/5/14	ISSUED FOR BP REVIEW
D	8/13/14	ISSUED FOR BUILDING PERMIT
E	8/22/14	RE-ISSUED FOR DP

Professional Seal



eta
landscape architecture

1685 West 2nd Avenue
Vancouver, BC, Canada V6L 1H4
t: 604-435-1436
f: 604-435-1437
w: www.eta.ca

All Rights Reserved by eta.
The design is not to be used or reproduced
without the consent of eta.

Project
JAYDEN MEWS

9700 Alexandra
Richmond, BC

Drawing Title
VEGETATIVE COVERAGE
PLAN

Legal
Lot S1 and Lot S9, Section 34 Block 5
North Range 6 West M30, S4, S5, S213

Project Manager	Project ID
DT/CB	21322
Drawn By	Scale
CB	1"=20'-0"
Checked By	Drawn By
DT	DT
Date	Date
11.01.2013	31.2
	36

Plot Date:
8/21/14
21322_JaydenMews_2014.08.03.mxd

0 10 20 30 40 50 FT



Plan # 79

OCT 15 2014

17-007441

DP

Revision No.	Date	Revision Notes
1	8/22/14	Revisions per City Comments dated August 13th, 2014

Issue No.	Date	Issue Notes
A	11/4/13	Issued for Planning
B	7/15/14	Issued for ADP
C	8/5/14	ISSUED FOR PERMIT
D	8/13/14	ISSUED FOR BUILDING PERMIT
E	9/22/14	RE-SUBMITTED FOR DP

ALEXANDRA ROAD

ALDERBRIDGE WAY

FOOD PATCH - INTRODUCED:
through native adaptive planting
scheme - plant material chosen
provide a food source and habitat for
nesting for songbirds and insects

CONTINUOUS VEGETATED CORRIDOR INTRODUCED
- native landscape buffer around perimeter of site
references the natural landscape prior to development,
enhances the larger scale spatial pattern with corridor of
habitat and for species movement

CONTINUOUS VEGETATED CORRIDOR INTRODUCED -
native landscape buffer around perimeter of site references the
natural landscape prior to development, enhances the larger
scale spatial pattern with corridor of habitat and for species
movement

LOCAL SCALE WATER SOURCE -
INTRODUCED: rain leaders to lead to rock
bed to animate the pathway and provide a
water source for the animal species that will
colonise the site

PERFORATED HABITAT PATCH -
INTRODUCED: in form of meandering
pathway - connecting entrances to buildings,
series of perforated habitat patches.
Boulders, logs and stepping stones provide
small scale habitat for insects and birds

LOCAL SCALE HABITAT PATCH - existing
Douglas fir to be retained as a local scale
habitat feature, provides for escape cover,
food, roosting/nesting site

HABITAT - INTRODUCED: small resource
patch, planted vegetation co-ordinated with
local birds to provide food, escape cover and
nesting habitat

PERFORATED EDGE -
INTRODUCED:
sensory planting - variety of
perennials and groundcovers that
provide for food source for a variety
of small birds and insects

HABITAT PATCH - INTRODUCED:
stabilise or anchor the edge location,
connects to adjacent open spaces
suitable for owl hunting grounds as link
in home range


Public art - owl house location TBD

LOCAL SCALE HABITAT PATCH -
existing birch tree to be retained as a
local scale habitat feature, provides for
escape cover, food, roosting/nesting site

PERFORATED EDGE -
INTRODUCED:
sensory planting - variety of
perennials and groundcovers that
provide for food source for a variety
of small birds and insects



POLYGON

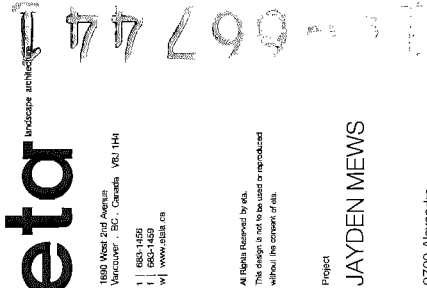

1800 West 2nd Avenue
Vancouver, BC, Canada V6L 1H4
t 603-1458
f 603-1459
w www.eta.ca

All Rights Reserved by eta.
This design is not to be used or reproduced
without the consent of eta.

Project
JAYDEN MEWS

9700 Alexandra
Richmond, BC

Drawing Title
PROPOSED HABITAT
PLAN

Legal
Lot S and Lot S2 Section 34 Block 5
North Range 9 West WMO PLAN 35213


Project Manager	Project ID
DTCB	21322
Drawn By	Scale
CB	1"=20' - 0"
Reviewed By	Date
DT	11.01.2013
3j.3	
36	

Plot Date:
9/4/14
21322_JaydenMews_2014.09.03.vwr

PERFORATED HABITAT PATCH & EDGES - INTRODUCED
- 13,104.8 sq ft

HABITAT BUFFER
- 12,046.0 sq ft



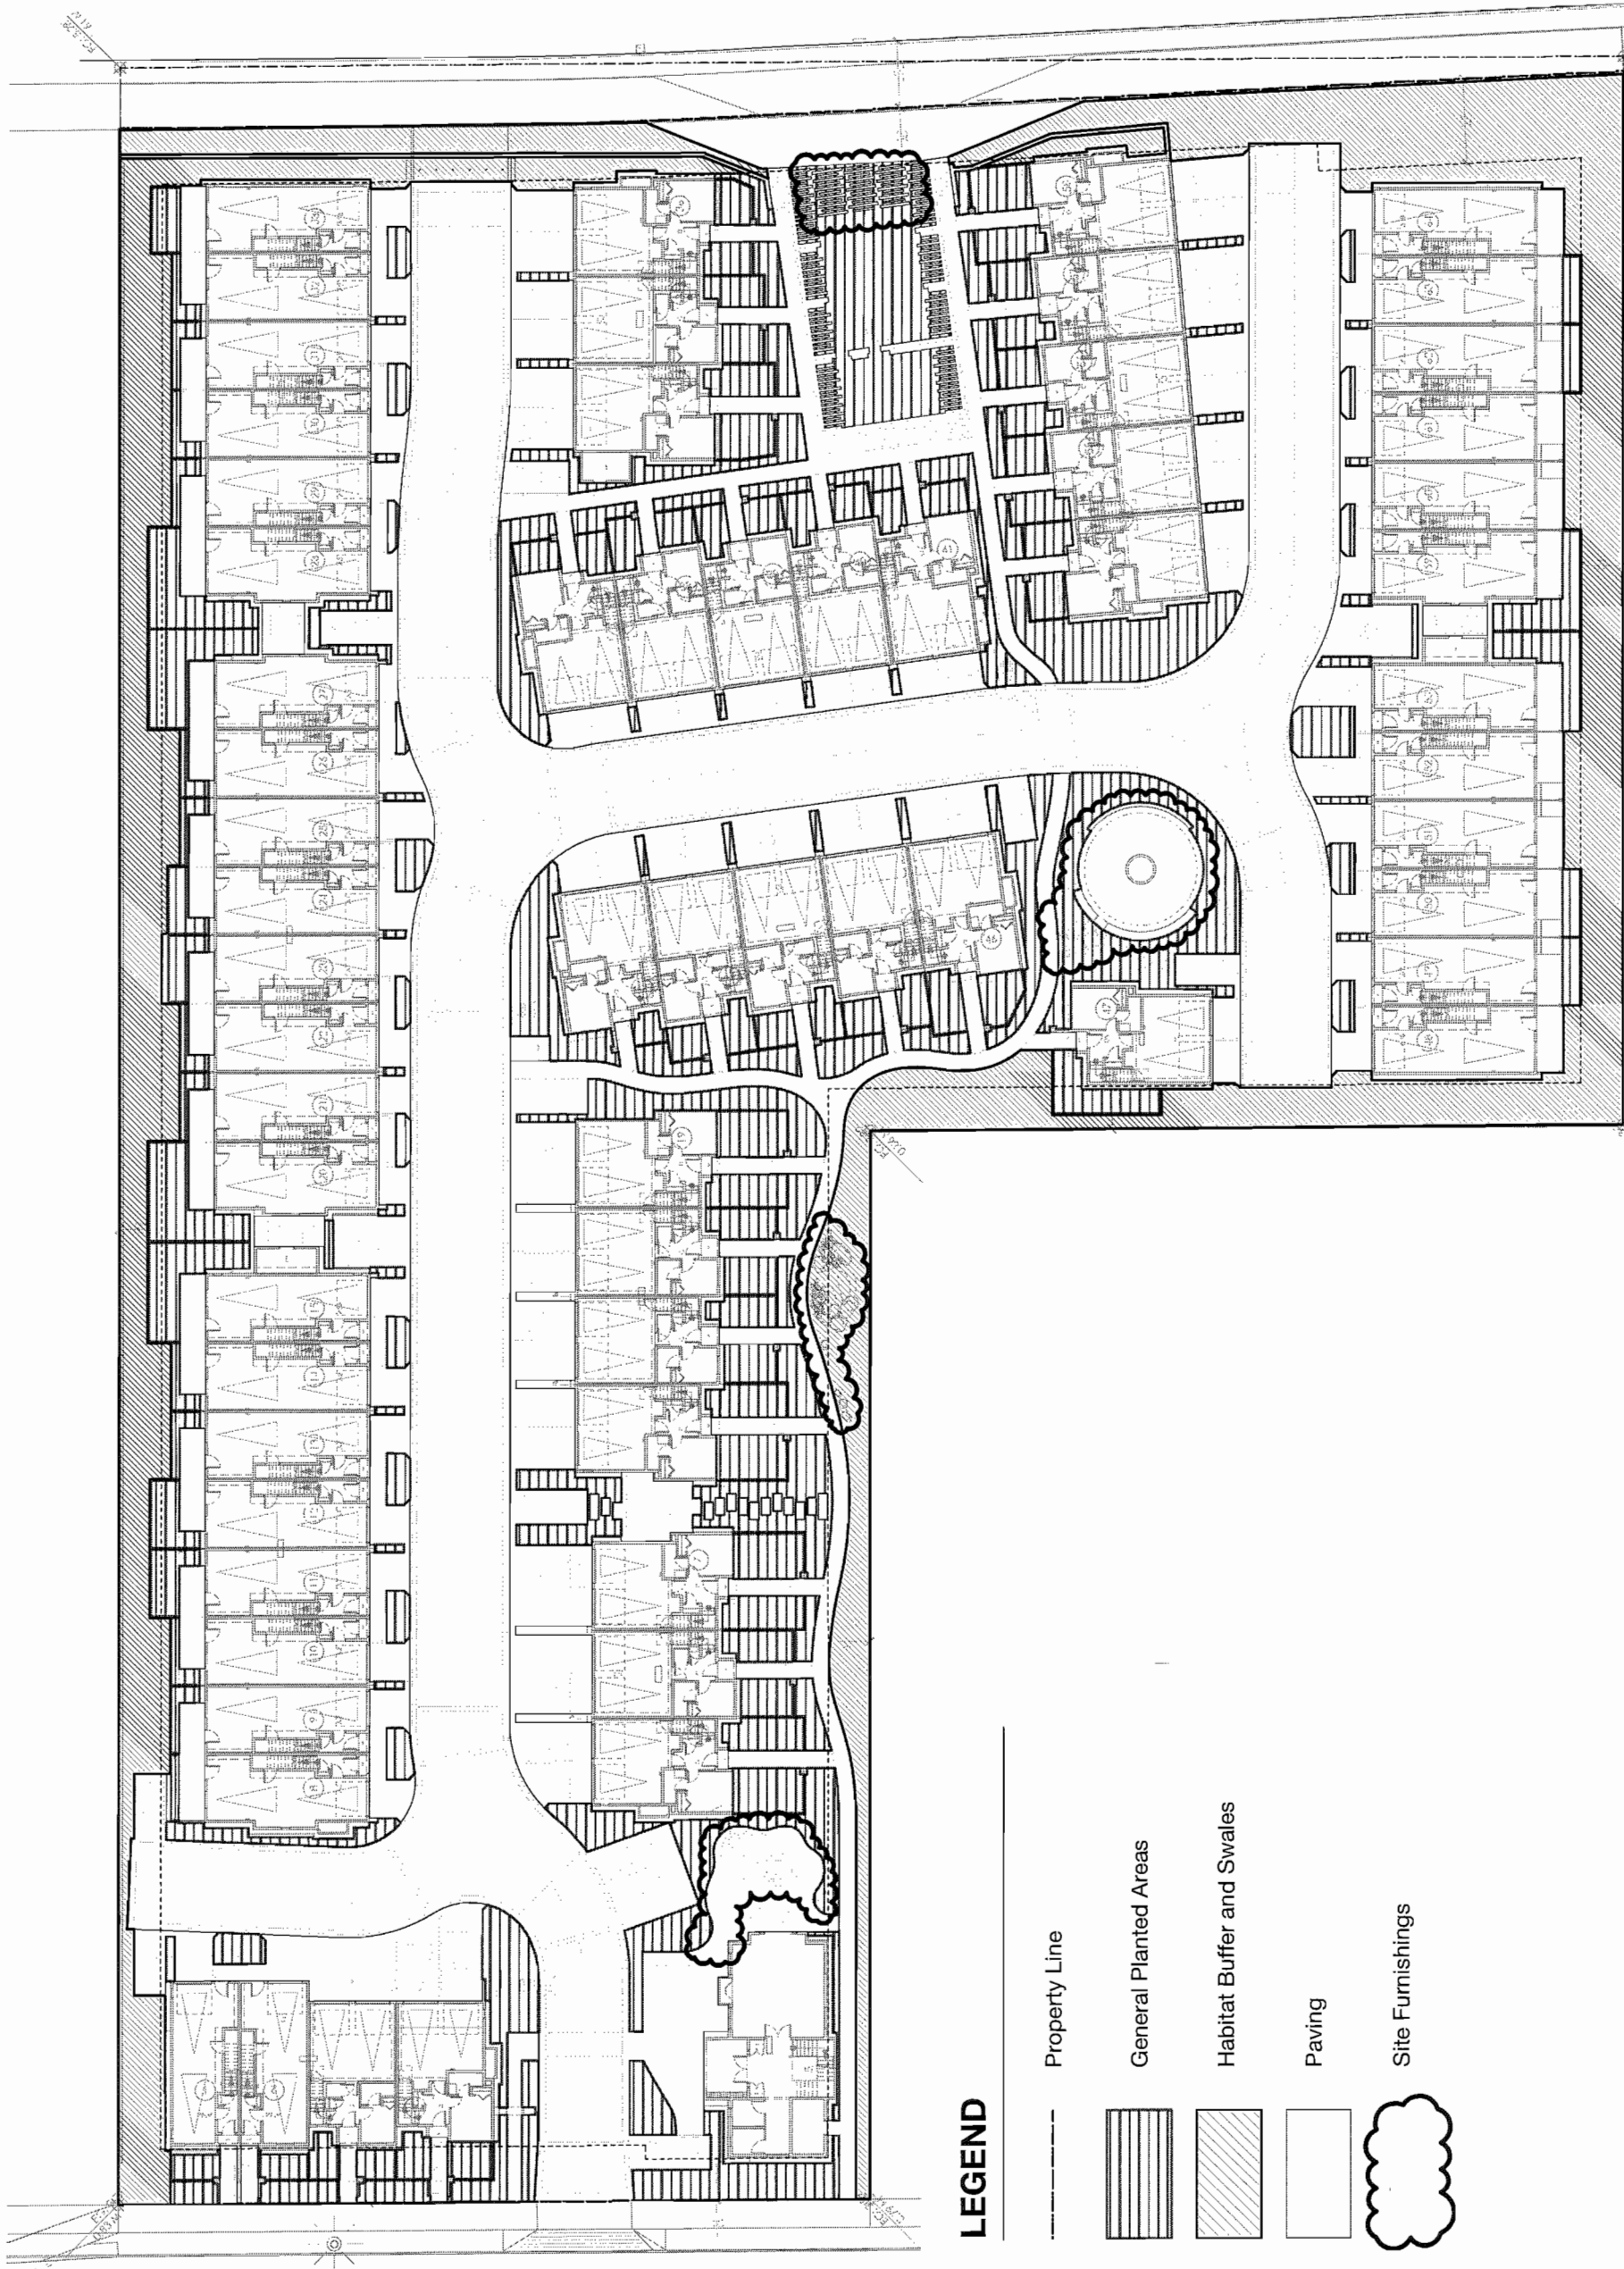

LEGEND

- Property Line
- General Planted Areas
- Habitat Buffer and Swales
- Paving
- Site Furnishings

OCT 15 2014

Plan #82

DP 14-667441

CONSULTANT LIST

OWNER: POLYGON JAYDEN MEWS HOMES LTD.
900 - 1333 WEST BROADWAY
VANCOUVER, BC
V6H 4C2 PH: 604.683.4181
CONTACT: CHRIS HO

ARCHITECT: FORMWERKS ARCHITECTURAL INC.
1425 WEST 5TH AVENUE
VANCOUVER, BC
V6J 1N6 PH: 604.683.5441
CONTACT: TYLER FRIESEN

LANDSCAPE: ECKFORD TWACKER ASSOCIATES INC.
1650 WEST 2ND AVENUE
VANCOUVER, BC
V6J 1H4 PH: 604.683.1456
CONTACT: DARYL TWACKER

CIVIL: CORE GROUP CONSULTANTS LTD.
320 - 898 FRASERSON COURT
BURNABY, BC
V5J 5H8 PH: 604.279.0605
CONTACT: CORMAC NOLAN

GEOTECHNICAL: GEOPACIFIC CONSULTANTS LTD.
215 - 1200 WEST 73RD AVENUE
VANCOUVER, BC
V6P 6G5 PH: 604.493.0922
CONTACT: JOHN CARTER

ARBOURIST: PACIFIC JUN TREE SERVICES
1126 STEVENS STREET
WHITE ROCK, BC
V4B 4B8 PH: 604.933.4270
CONTACT: DAVE ANDERMAT

ENVIRONMENTAL: KEYSTONE ENVIRONMENTAL LTD.
320 - 4400 DOMINION STREET
BURNABY, BC
V5G 4C3 PH: 604.490.0671
CONTACT: KEVIN WONG

PROJECT DATA

MIN. REQUIRED /
MAX. ALLOWED

CIVIC ADDRESS
9700 ALEXANDRA ROAD
RICHMOND, BC

LEGAL DESCRIPTION
LOTS 51 AND 52, SECTION 34, BLOCK 5 NORTH,
RANGE 6 WEST, NMD, PLAN 35213

LOT AREA
GROSS LOT AREA (HG.) 1,215 Hg
GROSS LOT AREA (SF) 130,792 SF
ROAD DEDICATION AREA (HG.) 0,024 Hg
ROAD DEDICATION AREA (SF) 3,437 SF
NET LOT AREA (HG.) 1,181 Hg
NET LOT AREA (SF) 127,145 SF

LOT COVERAGE
AREA OF BUILDINGS 50,858 SF
PERCENTAGE OF LOT AREA 40 %

SETBACKS
FRONT (ALEXANDRA ROAD) 3.0 M / 4.0 M
REAR (ALDERBRIDGE WAT) 4.0 M / 6.0 M
SIDE #1 (WEST, THREE PLUS) 3.0 M / 3.0 M / 3.0 M
SIDE #2 (EAST) 3.0 M

BUILDING HEIGHT
BUILDING HEIGHT THREE STOREYS: 12.0 M

NUMBER OF RESIDENTIAL UNITS
TWO-BEDROOM UNITS -
THREE-BEDROOM UNITS -
TOTAL NUMBER OF UNITS 64

TOTAL BUILDING FLOOR AREA
RESIDENTIAL UNITS -
BALCONIES AND COVERED SPACE -
INDOOR AMENITY -

AMENITY SPACE
INDOOR AMENITY -
OUTDOOR AMENITY -
TOTAL AMENITY 2,461 SF

DENSITY
NO. OF UNITS PER HECTARE 11.06 %
FLOOR AREA RATIO (FAR) FOR RESIDENTIAL 0.7072
FLOOR AREA RATIO (FAR) FOR AMENITY SPACE 0.0722
PERCENT OF BALCONIES AND COVERED SPACE 11.06 %

PARKING
RESIDENT SPACES 114
GARAGE (SMALL CAR) 14
APRON 7
TOTAL RESIDENT SPACES 132
TOTAL PARKING SPACES FOR ELECTRIC VEHICLES 64
VISITOR SPACES 6
STANDARD SMALL CAR 4
PARALLEL ACCESSIBLE 0
TOTAL VISITOR SPACES 3
TOTAL REQUIRED SPACES 13
50 % OF TOTAL PROVIDED = 64
MAXIMUM NO. OF SMALL CAR SPACES 165
BICYCLE SPACES 35
CLASS 1 87
CLASS 2 13
TOTAL BICYCLE SPACES 100

AREA CALCULATIONS

UNIT AREA TOTALS

UNIT TYPE	TOTAL QUANTITY	UNIT FLOOR AREA (GROSS) (M ²)	UNIT FLOOR AREA (NET) (M ²)	TOTAL FLOOR AREA (GROSS) (M ²)	TOTAL FLOOR AREA (NET) (M ²)
A1	7	1,283.5	1,283.5	8,984.5	8,984.5
A2/A2M	18	1,283.5	1,283.5	23,103	23,103
A3	5	1,984.4	1,386.6	9,922	4,743
A3B/A3M	6	1,971.7	1,329.1	11,830	7,975
C	14	1,993.3	1,457.5	27,506	20,945
D	13	2,097.1	1,576.4	27,262	20,493
DS	1	2,112.2	1,586.6	2,112	1,587
TOTAL	64			127,334 SF	89,912 SF

COPYRIGHT RESERVED

This plan and design are, and at all times remain the exclusive property of Formwerks Architectural Inc. and cannot be used or reproduced without written consent by Formwerks Architectural Inc. (with the exception of the precedence over scaled dimensions. Call dimensions and be responsible for all dimensions and conditions on the job. Formwerks Architectural Inc. shall be informed of any variation from the dimensions and conditions on the drawing.

REVISIONS
ISSUED FOR REDLINING/DEV. PERMIT NOV. 4, 2013
ISSUED FOR COORDINATION MAR. 17, 2014
ISSUED FOR CLIENT REVIEW MAR. 25, 2014
ISSUED FOR COORDINATION APR. 7, 2014
ISSUED FOR DEVELOPMENT PERMIT APR. 29, 2014
ISSUED FOR D.P. (SITE PLAN ONLY) JUNE 10, 2014
REISSUED FOR A.D.P. JUNE 30, 2014
REISSUED FOR COORDINATION JULY 14, 2014
ISSUED FOR DEVELOPMENT PERMIT AUG. 6, 2014
ISSUED FOR DEVELOPMENT PERMIT AUG. 20, 2014
REISSUED FOR D.P. (PARTIAL) SEPT. 5, 2014



POLYGON
POLYGON JAYDEN MEWS HOMES LTD.
900-1333 WEST BROADWAY
VANCOUVER BC V6H 4C2
TEL: 671 4181

FORMWERKS
ARCHITECTURAL

1225 West 5th Ave Vancouver, BC V6J 1N5
Phone: 683-5441
Fax: 685-3973

PROJECT
JAYDEN MEWS
9700 ALEXANDRA ROAD
RICHMOND, BC

DRAWING
DATA SHEET

SCALE
SHEET
NTS
DATE
JUNE 2013
A1.01

14-667441
OCT 15 2014
Plan #1

COPYRIGHT RESERVED

This plan and design are, and of all times remain, the exclusive property of Formwerks Architectural Inc. and cannot be used or reproduced without written consent by Formwerks Architectural Inc. Written dimensions shall have precedence over scaled dimensions. Contractors shall verify and be responsible for all dimensions and conditions on the job. Formwerks Architectural Inc. shall be informed of any variation from the dimensions and conditions on the drawing.

REVISIONS	
NOV. 4, 2013	ISSUED FOR REDUNDANCY PERMIT
FEB. 24, 2014	ISSUED FOR COORDINATION
MAR. 17, 2014	ISSUED FOR CLIENT REVIEW
MAR. 25, 2014	ISSUED FOR COORDINATION
APR. 27, 2014	ISSUED FOR DEVELOPMENT PERMIT
MAY 17, 2014	ISSUED FOR DEVELOPMENT PERMIT
JUNE 17, 2014	REISSUED FOR DP (SITE PLAN ONLY)
JUNE 30, 2014	REISSUED FOR ADP
JULY 14, 2014	ISSUED FOR COORDINATION
AUG. 18, 2014	ISSUED FOR BUILDING PERMIT
AUG. 20, 2014	ISSUED FOR PRICING
AUG. 22, 2014	REISSUED FOR DEVELOPMENT PERMIT
SEPT. 5, 2014	REISSUED FOR DP (PARTIAL)



POLYGON

POLYGON JAYDEN MEWS HOMES LTD.
900-1333 WEST BROADWAY
VANCOUVER BC V6H 4Z2
TEL: 614 1411

**FORMWERKS
ARCHITECTURAL**

1425 West 5th Ave., Vancouver, BC V6J 1N5
Fax: 685-9476 Phone: 683-5441

PROJECT

JAYDEN MEWS

9700 ALEXANDRA ROAD
RICHMOND, BC

DRAWING

SITE PLAN


SCALE 1" = 20'

DATE

JUNE 2013

SHEET

A1.02

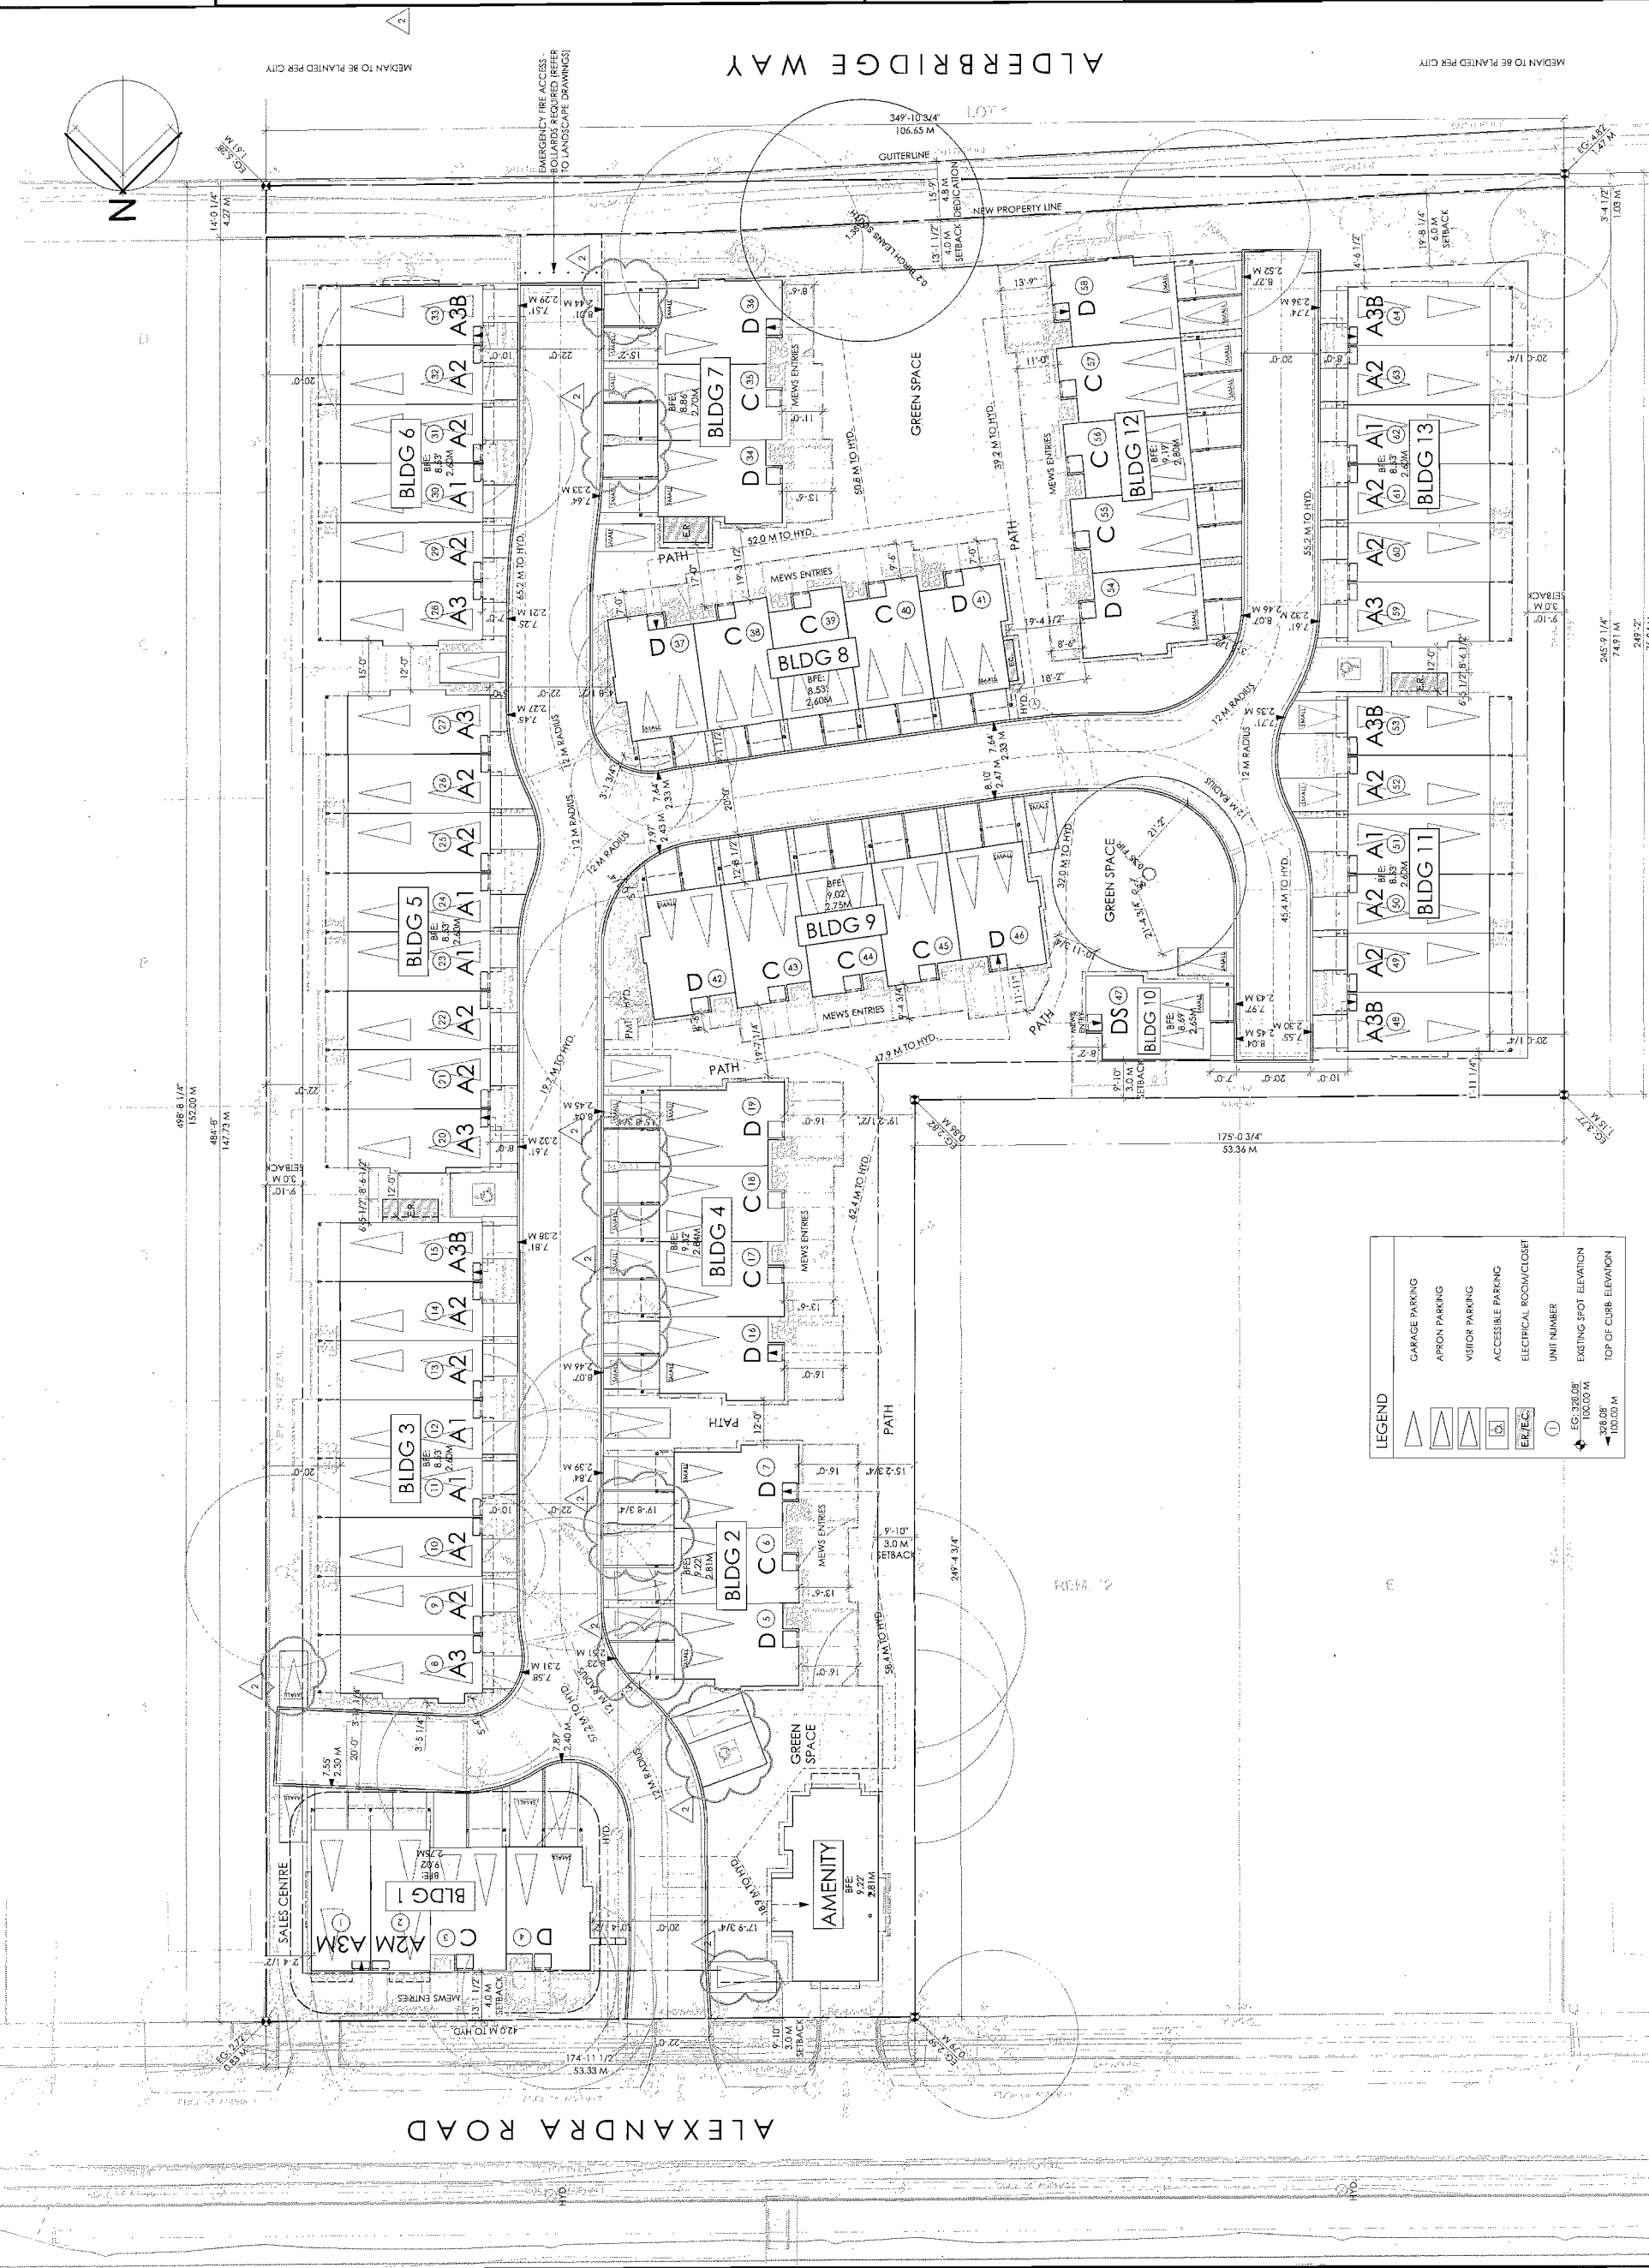

DP 14-667441
OCT 15 2014
Plan #2

COPYRIGHT RESERVED

This plan and design are, and all lines remain the exclusive property of Formwerks Architectural Inc. and cannot be used or reproduced without written consent by Formwerks Architectural Inc. Written dimensions shall have precedence over scaled dimensions. Contractors shall verify and be responsible for all dimensions and conditions on the job. Formwerks Architectural Inc. shall be informed of any violation from the dimensions and conditions on the drawing.

- REVISIONS
- | | |
|---------------------------------|---------------|
| ISSUED FOR REZONING/DEV. PERMIT | NOV. 4, 2013 |
| ISSUED FOR COORDINATION | FEB. 25, 2014 |
| ISSUED FOR REVISION | MAR. 25, 2014 |
| ISSUED FOR COORDINATION | MAR. 25, 2014 |
| ISSUED FOR DEVELOPMENT PERMIT | APR. 7, 2014 |
| ISSUED FOR A.D.P. | APR. 28, 2014 |
| ISSUED FOR SITE PLAN ONLY | JUNE 17, 2014 |
| ISSUED FOR A.D.P. | JUNE 17, 2014 |
| ISSUED FOR A.D.P. | JULY 14, 2014 |
| ISSUED FOR COORDINATION | AUG. 6, 2014 |
| ISSUED FOR BUILDING PERMIT | AUG. 13, 2014 |
| ISSUED FOR PRICING | AUG. 20, 2014 |
| ISSUED FOR DEVELOPMENT PERMIT | AUG. 22, 2014 |



POLYGON

POLYGON JAYDEN MEWS HOMES LTD.
909-1333 WEST BROADWAY
VANCOUVER BC V6H 4C7
TEL: 671 4181

**FORMWERKS
ARCHITECTURAL**

JAYDEN MEWS

9700 ALEXANDRA ROAD,
RICHMOND, BC

PROJECT

1625 West 5th Ave., Vancouver, BC V6J 1N5
Fax: 685-2076 Phone: 683-5441

DRAWING

STREETSCAPES

SCALE

SHEET

NTS

DATE

JUNE 2013

A1.03



ALEXANDRA ROAD STREETSCAPE
NTS.



ALDERBRIDGE WAY STREETSCAPE
NTS.

DP 14-66/441
OCT 15 2014
Plan B3

COPYRIGHT RESERVED

This plan and design are, and at all times remain, the property of Formworks Architectural Inc. and shall not be used or reproduced without written consent by Formworks Architectural Inc. Written dimensions shall have precedence over scaled dimensions. Contractors shall verify and be responsible for all dimensions and conditions on the job. Formworks Architectural Inc. shall be informed of any variation from the dimensions and conditions on the drawing.

REVISIONS

ISSUED FOR RETAINING/DIV. PERMIT	NOV. 4, 2013
ISSUED FOR COORDINATION	FEB. 25, 2014
ISSUED FOR CLIENT REVIEW	MAR. 17, 2014
ISSUED FOR COORDINATION	MAR. 25, 2014
ISSUED FOR DEVELOPMENT PERMIT	MAR. 25, 2014
ISSUED FOR A.D.P.	APR. 28, 2014
ISSUED FOR A.D.P. (SITE PLAN ONLY)	JUNE 17, 2014
ISSUED FOR A.D.P.	JUNE 30, 2014
ISSUED FOR COORDINATION	AUG. 14, 2014
ISSUED FOR BUILDING PERMIT	AUG. 13, 2014
ISSUED FOR PRICING	AUG. 20, 2014
ISSUED FOR DEVELOPMENT PERMIT	AUG. 22, 2014



POLYGON
POLYGON ARCHITECTURAL INC.
900-131 WEST BROADWAY
VANCOUVER BC V6H 4C2
TEL: 671-4181

FORMWORKS
ARCHITECTURAL

1125 West 51st Ave., Vancouver, BC V6J 1N5
Phone: 683-5441
Fax: 683-5075

PROJECT

JAYDEN MEWS
9700 ALEXANDRA ROAD
RICHMOND, BC

DRAWING

**COLOUR
SCHEME KEY
PLAN**

SCALE

1" = 20'

DATE

JUNE 2013

SHEET

A1.04



COPYRIGHT RESERVED

This plan and design are, and at all times remain the exclusive property of Formwerks Architectural Inc. and cannot be used or reproduced without written consent by Formwerks Architectural Inc. Written dimensions shall have precedence over scaled dimensions. Contractors shall verify and be responsible for all dimensions and conditions on the job. Formwerks Architectural Inc. shall be informed of any variation from the dimensions and conditions on the drawing.

REVISIONS	
ISSUED FOR BEGINNING/REV. PERMIT	NOV. 4, 2013
ISSUED FOR COORDINATION	FEB. 25, 2014
ISSUED FOR CLIENT REVIEW	MAR. 17, 2014
ISSUED FOR COORDINATION	MAR. 25, 2014
ISSUED FOR DEVELOPMENT PERMIT	APR. 7, 2014
ISSUED FOR DEVELOPMENT PERMIT	MAY 12, 2014
RESUBMITTED FOR TP (SITE PLAN ONLY)	JUNE 17, 2014
RESUBMITTED FOR A.D.P.	JUNE 30, 2014
ISSUED FOR COORDINATION	JULY 14, 2014
ISSUED FOR DEVELOPMENT PERMIT	AUG. 8, 2014
ISSUED FOR PRICING	AUG. 20, 2014
RESUBMITTED FOR DEVELOPMENT PERMIT	AUG. 22, 2014



POLYGON
POLYGON JAYDEN MEWS HOMES LTD.
900-133 WEST BROADWAY
VANCOUVER, BC V6J 1K2
TEL 871-4181

FORMWERKS
ARCHITECTURAL


1625 West 5th Ave., Vancouver, BC V6J 1N5
Fax: 685-2076 Phone: 683-3441

PROJECT

JAYDEN MEWS

9700 ALEXANDRA ROAD
RICHMOND, BC

DRAWING	
COLOUR SCHEME A ELEVATIONS	
SCALE	SHEET
1/8" = 1'-0"	A1.05
DATE	
JUNE 2013	

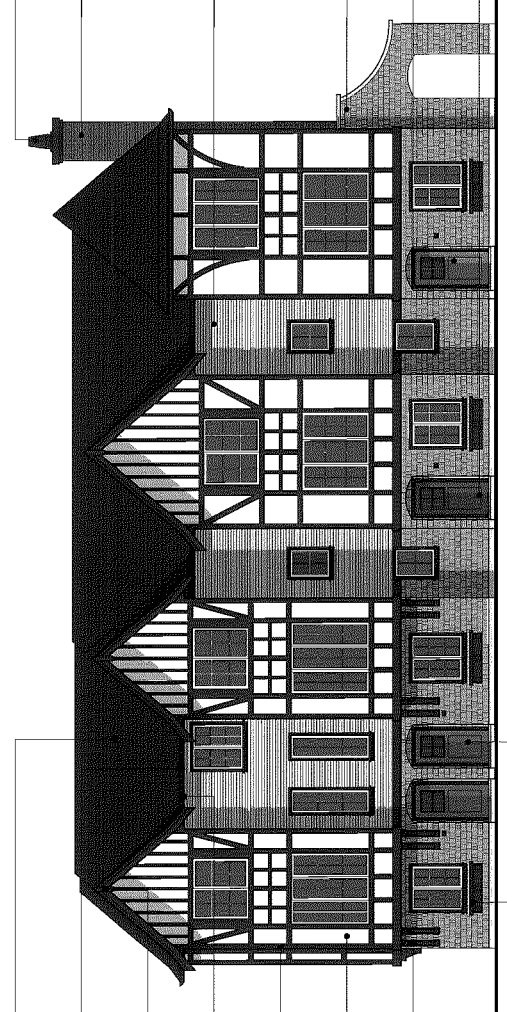

COLOUR SCHEME A
FRONT ELEVATION

LAMINATED FIBREGLASS SHINGLES
MAN: IKO
COLOUR: CAMBRIDGE DUAL BLACK

ALUMINUM GUTTER
MAN: GENTEK
COLOUR: BLACK

PAINTED WOOD GABLE FINIAL
MAN: BENJAMIN MOORE
COLOUR: ONYX
NUMBER: 2133-10

VINYL SOFFIT
MAN: KAYCAN
COLOUR: BEIGE

PAINTED WOOD TRIM
MAN: BENJAMIN MOORE
COLOUR: ONYX
NUMBER: 2133-10

PAINTED FIBRE CEMENT PANEL
MAN: BENJAMIN MOORE
COLOUR: TMD WHITE
NUMBER: OC-39

PAINTED WOOD BRACKETS
MAN: BENJAMIN MOORE
COLOUR: ONYX
NUMBER: 2133-10

PAINTED WOOD PLANT SHELF
MAN: BENJAMIN MOORE
COLOUR: ONYX
NUMBER: 2133-10

METAL CHIMNEY CAP
MAN: GENTEK
COLOUR: BLACK

BRICK SIDING
COLOUR: RAILROAD BLEND

3" HOR. VINYL SIDING
MAN: MITTEN
COLOUR: HEARTSTONE

PAINTED CEDAR SHINGLE
MAN: BENJAMIN MOORE
COLOUR: ALEXANDRIA BEIGE
NUMBER: HC-77

PAINTED WOOD DOOR #1*
MAN: BENJAMIN MOORE
COLOUR: FAIRVIEW TAUPE
NUMBER: HC-85

PAINTED WOOD DOOR #2*
MAN: BENJAMIN MOORE
COLOUR: CHOCOLATE CANDY BROWN
NUMBER: 2107-10

PAINTED WOOD DOOR #3*
MAN: BENJAMIN MOORE
COLOUR: AUTUMN BRONZE
NUMBER: 2162-10

LAMINATED FIBREGLASS SHINGLES
MAN: IKO
COLOUR: CAMBRIDGE DUAL BLACK

ALUMINUM GUTTER
MAN: GENTEK
COLOUR: BLACK

VINYL SOFFIT
MAN: KAYCAN
COLOUR: BEIGE

3" HOR. VINYL SIDING
MAN: MITTEN
COLOUR: HEARTSTONE

PAINTED WOOD GABLE FINIAL
MAN: BENJAMIN MOORE
COLOUR: ONYX
NUMBER: 2133-10

PAINTED WOOD BRACKETS
MAN: BENJAMIN MOORE
COLOUR: ONYX
NUMBER: 2133-10

PAINTED WOOD PLANT SHELF
MAN: BENJAMIN MOORE
COLOUR: ONYX
NUMBER: 2133-10

ALUMINUM GUARD
MAN: GENTEK
COLOUR: BLACK

PAINTED WOOD COLUMN
MAN: BENJAMIN MOORE
COLOUR: ONYX
NUMBER: 2133-10

METAL CHIMNEY CAP
MAN: GENTEK
COLOUR: BLACK

BRICK SIDING
COLOUR: RAILROAD BLEND

3" HOR. VINYL SIDING
MAN: MITTEN
COLOUR: HEARTSTONE

PAINTED FIBRE CEMENT PANEL
MAN: BENJAMIN MOORE
COLOUR: TMD WHITE
NUMBER: OC-39

PAINTED WOOD PRIVACY SCREEN
MAN: BENJAMIN MOORE
COLOUR: ONYX
NUMBER: 2133-10

ALUMINUM GUARD
MAN: GENTEK
COLOUR: BLACK

PAINTED CEDAR SHINGLE
MAN: BENJAMIN MOORE
COLOUR: ALEXANDRIA BEIGE
NUMBER: HC-77

PAINTED WOOD COLUMN
MAN: BENJAMIN MOORE
COLOUR: ONYX
NUMBER: 2133-10



COLOUR SCHEME A
REAR ELEVATION

LAMINATED FIBREGLASS SHINGLES
MAN: IKO
COLOUR: CAMBRIDGE DUAL BLACK

ALUMINUM GUTTER
MAN: GENTEK
COLOUR: BLACK

VINYL SOFFIT
MAN: KAYCAN
COLOUR: BEIGE

3" HOR. VINYL SIDING
MAN: MITTEN
COLOUR: HEARTSTONE

PAINTED WOOD GABLE FINIAL
MAN: BENJAMIN MOORE
COLOUR: ONYX
NUMBER: 2133-10

PAINTED WOOD BRACKETS
MAN: BENJAMIN MOORE
COLOUR: ONYX
NUMBER: 2133-10

PAINTED WOOD PLANT SHELF
MAN: BENJAMIN MOORE
COLOUR: ONYX
NUMBER: 2133-10

ALUMINUM GUARD
MAN: GENTEK
COLOUR: BLACK

PAINTED WOOD COLUMN
MAN: BENJAMIN MOORE
COLOUR: ONYX
NUMBER: 2133-10

METAL CHIMNEY CAP
MAN: GENTEK
COLOUR: BLACK

BRICK SIDING
COLOUR: RAILROAD BLEND

3" HOR. VINYL SIDING
MAN: MITTEN
COLOUR: HEARTSTONE

PAINTED FIBRE CEMENT PANEL
MAN: BENJAMIN MOORE
COLOUR: TMD WHITE
NUMBER: OC-39

PAINTED WOOD PRIVACY SCREEN
MAN: BENJAMIN MOORE
COLOUR: ONYX
NUMBER: 2133-10

ALUMINUM GUARD
MAN: GENTEK
COLOUR: BLACK

PAINTED CEDAR SHINGLE
MAN: BENJAMIN MOORE
COLOUR: ALEXANDRIA BEIGE
NUMBER: HC-77

PAINTED WOOD COLUMN
MAN: BENJAMIN MOORE
COLOUR: ONYX
NUMBER: 2133-10

MISC. COLOUR SCHEME A MATERIALS	
FIBRE CEMENT PLANK AT ELEC. ROOMS MAN: BENJAMIN MOORE COLOUR: ALEXANDRIA BEIGE NUMBER: HC-77	
FENCING MAN: BENJAMIN MOORE COLOUR: WROUGHT IRON NUMBER: 2124-10	
DECK SURFACE MAN: B&B SONOMO GUARD COLOUR: GREY	
EXHAUST VENTS MAN: MITTEN COLOUR: ON WOOD TRIM: 25 BLACK COLOUR: F ON FIBRE CEMENT PANEL: 01 SNOW WHITE COLOUR: F ON CEDAR SHINGLE: 23 TAUPE COLOUR: F ON VINYL SIDING: 23 TAUPE	

COPYRIGHT RESERVED

This plan and design are, and at all times remain the exclusive property of Formwerks Architectural Inc. and cannot be used or reproduced without written consent by Formwerks Architectural Inc. Written dimensions shall have precedence over scaled dimensions. Contractors shall verify and be responsible for all dimensions and conditions on the job. Formwerks Architectural Inc. shall be informed of any variation from the dimensions and conditions on the drawing.

REVISIONS	
ISSUED FOR RECONSTRUCTION PERMIT	NOV. 4, 2013
ISSUED FOR COORDINATION	FEB. 25, 2014
ISSUED FOR CLIENT REVIEW	MAR. 17, 2014
ISSUED FOR COORDINATION	MAR. 25, 2014
ISSUED FOR RECONSTRUCTION PERMIT	MAR. 25, 2014
ISSUED FOR A.D.P.	APR. 28, 2014
ISSUED FOR DP (SITE PLAN ONLY)	JUNE 17, 2014
ISSUED FOR A.D.P.	JUNE 30, 2014
ISSUED FOR COORDINATION	AUG. 8, 2014
ISSUED FOR BUILDING PERMIT	AUG. 13, 2014
ISSUED FOR PRICING	AUG. 20, 2014
ISSUED FOR DEVELOPMENT PERMIT	AUG. 22, 2014



POLYGON
POLYGON ARCHITECTURAL SERVICES LTD.
200-133 WEST BROADWAY
VANCOUVER BC V6R 1C1
TEL: 671-4181

FORMWERKS
ARCHITECTURAL

1423 West 51st Ave., Vancouver, BC V6J 1N5
Tel: 685-5076
Phone: 685-5461


PROJECT

JAYDEN MEWS
9700 ALEXANDRA ROAD
RICHMOND, BC


DRAWING

**BUILDING 1
PLANS**


SCALE	SHEET
1/8" = 1'-0"	A2.00
DATE	JUNE 2013

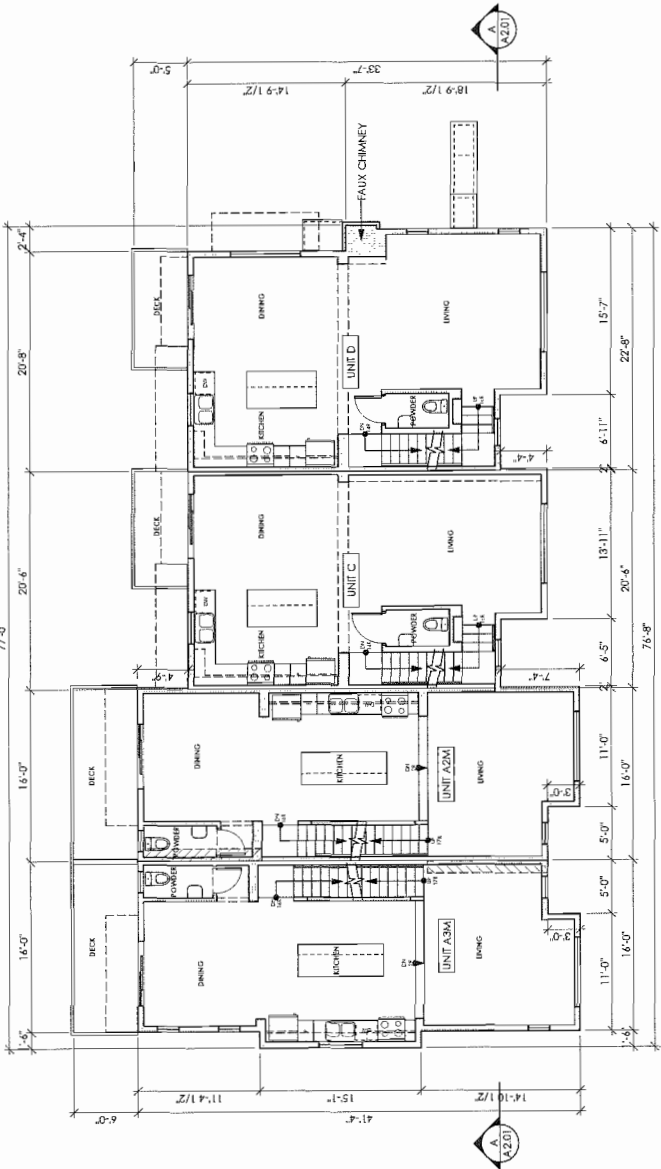


LEVEL 2 PLAN
BUILDING 1

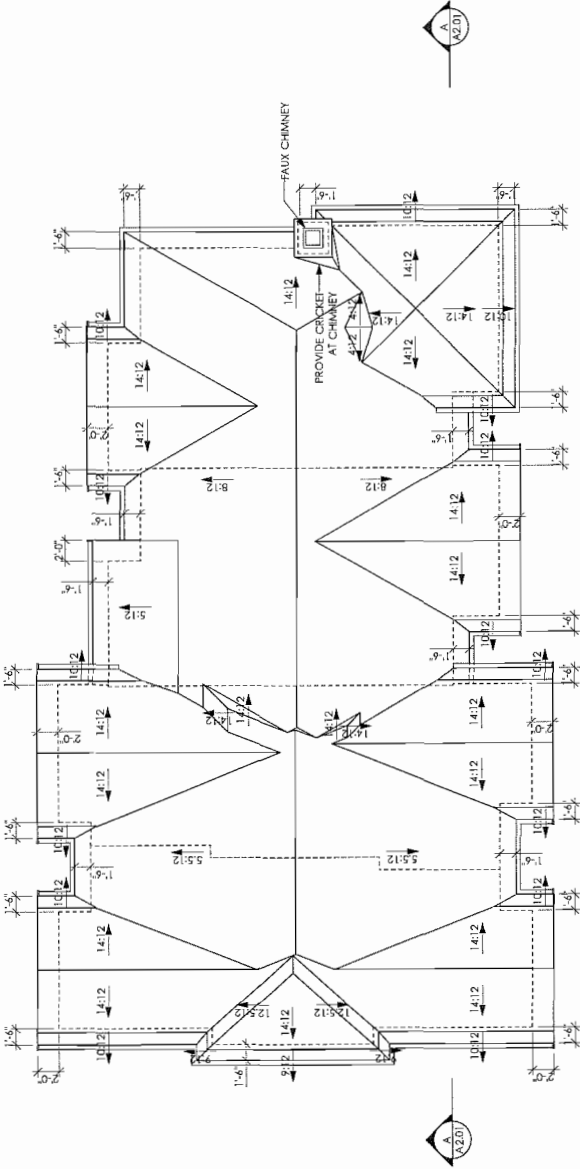

ROOF LEVEL PLAN
BUILDING 1

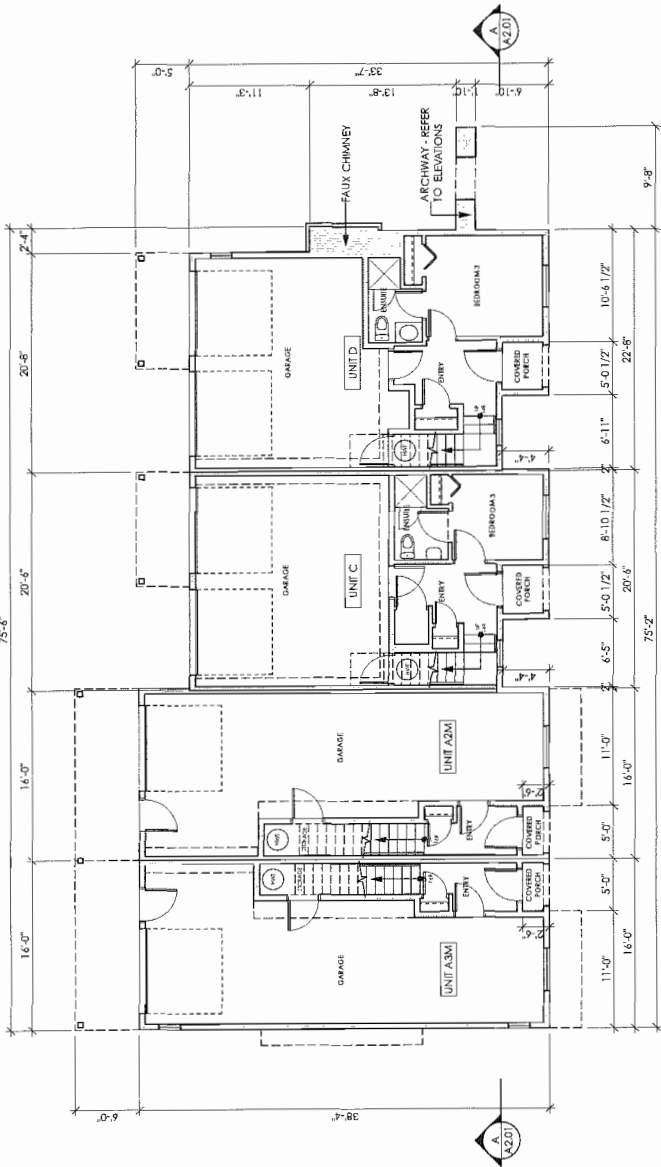

LEVEL 1 PLAN
BUILDING 1

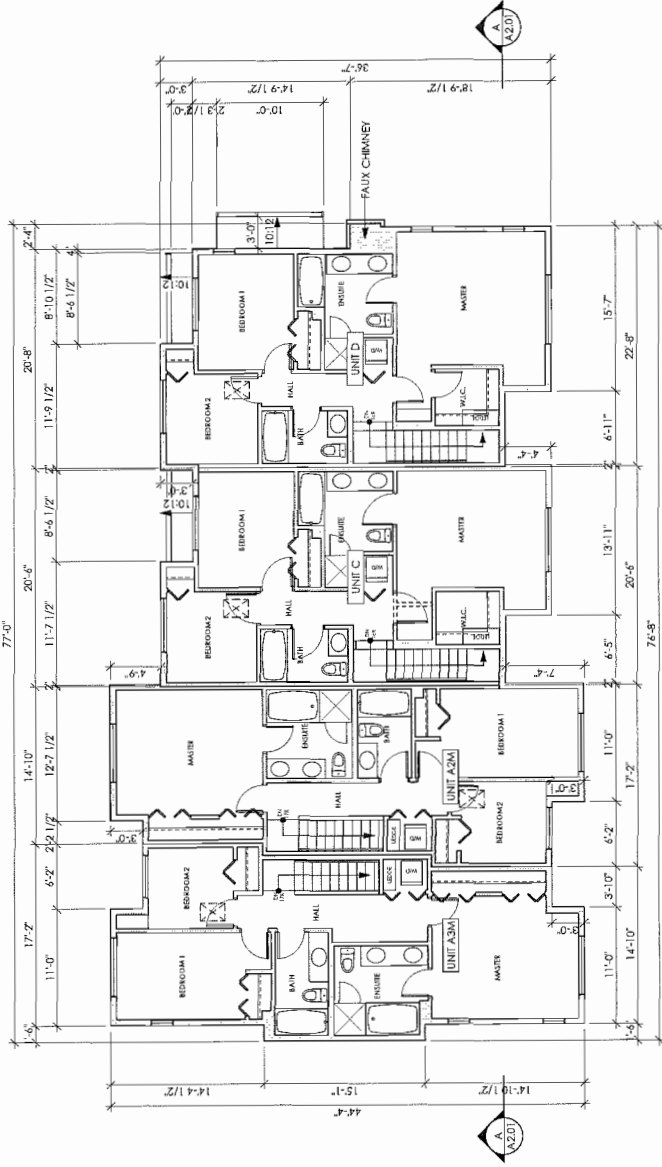

LEVEL 3 PLAN
BUILDING 1

COPYRIGHT RESERVED

This plan and design are, and at all times remain the exclusive property of Formwerks Architectural Inc. and cannot be used or reproduced without written consent by Formwerks Architectural Inc. Written dimensions shall have precedence over scaled dimensions. Contractors shall verify and ensure that all dimensions and conditions on the drawings are in accordance with the current British Columbia Building Act and the Formwerks Architectural Inc. shall be informed of any variation from the dimensions and conditions on the drawing.

REVISIONS	
ISSUED FOR REDLINING/DEV. PERMIT	NOV. 4, 2013
ISSUED FOR CLIENT REVIEW	NOV. 15, 2013
ISSUED FOR CLIENT REVIEW	MAR. 17, 2014
ISSUED FOR COORDINATION	MAR. 25, 2014
ISSUED FOR DEVELOPMENT PERMIT	APR. 7, 2014
ISSUED FOR DEVELOPMENT PERMIT	APR. 17, 2014
REVISION FOR DP (SEE PLAN ONLY)	JUNE 17, 2014
REVISION FOR A.D.P.	JUNE 30, 2014
ISSUED FOR COORDINATION	JULY 14, 2014
ISSUED FOR COORDINATION	AUG. 5, 2014
ISSUED FOR PRICING	AUG. 20, 2014
ISSUED FOR DEVELOPMENT PERMIT	AUG. 22, 2014



POLYGON
POLYGON JAYDEN MEWS HOMES LTD.
VANCOUVER, BC V6M 4C2
TEL: 671 4181

FORMWERKS
ARCHITECTURAL

1625 West 5th Ave., Vancouver, BC V6J 1N5
Fax: 685-2076 Phone: 685-5441

PROJECT


JAYDEN MEWS

9700 ALEXANDRA ROAD
RICHMOND, BC


DRAWING

BUILDING 1
ELEVATIONS


SCALE	SHEET	
	1/8" = 1'-0"	A2.01
DATE	JUNE 2013	

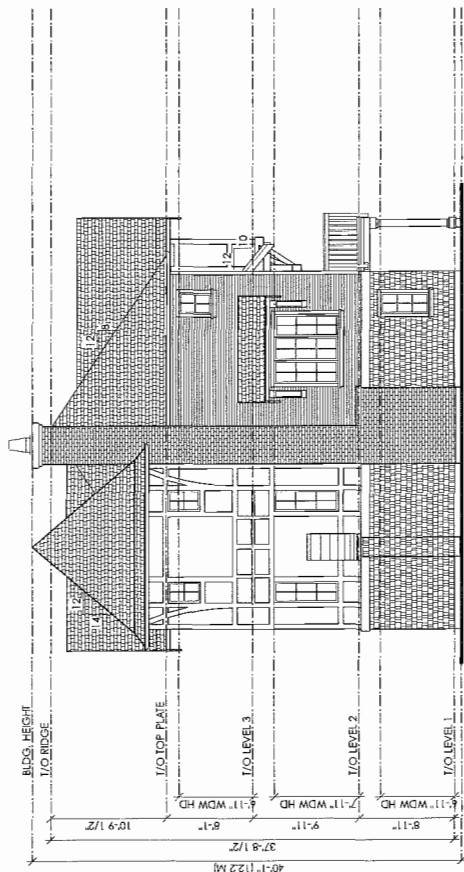


SIDE ELEVATION
BUILDING 1

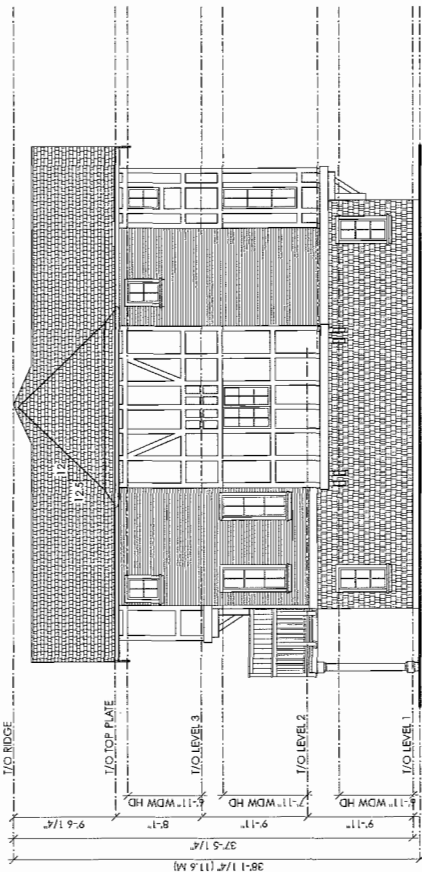


SIDE ELEVATION
BUILDING 1

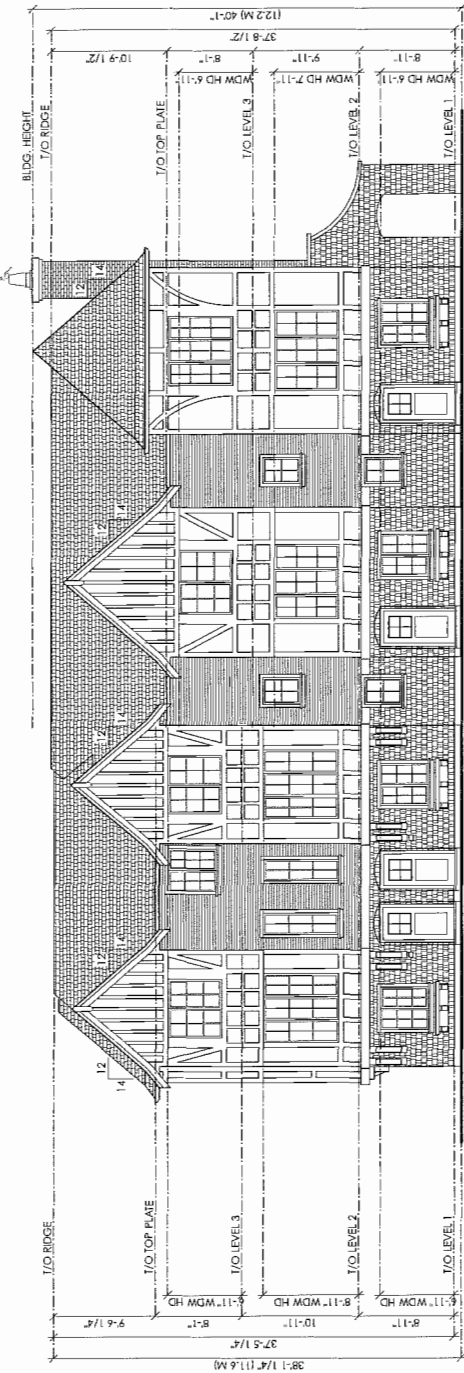

FRONT ELEVATION
BUILDING 1

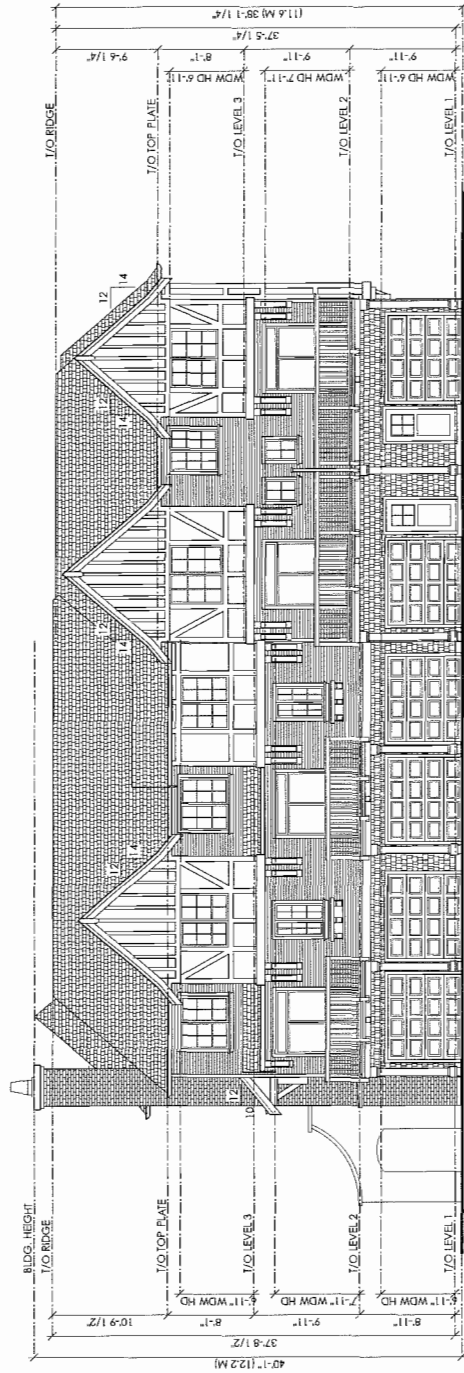

REAR ELEVATION
BUILDING 1

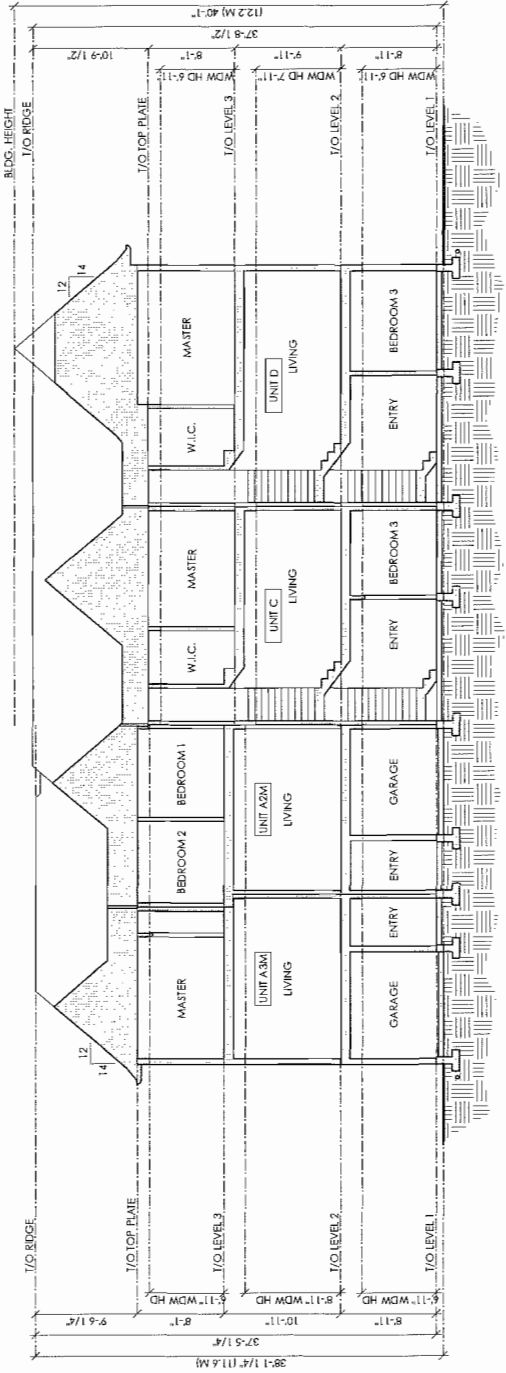

SECTION A-A
BUILDING 1



FINISH SCHEDULE	
1. FIBREGLASS SHINGLE	13. PAINTED 2X10 BELL BOARD
2. DOUBLE PANED SEALED	14. PAINTED WOOD BRACKETS
3. UNIT VINYL WINDOWS	15. GABLE FINIAL
4. INSULATED METAL	16. PAINTED WOOD DENTIL
5. PANEL DOOR	17. PAINTED WOOD DENTIL
6. PAINTED METAL PANEL	18. WOOD CLAD PANEL POST
7. ROLL UP GARAGE DOOR	19. PAINTED WOOD FIRM
8. DOUBLE PANED SEALED	20. PAINTED 2X BARGE BOARD
9. UNIT VINYL SIDINGS	21. VINYL SIDING
10. 3" EXPOSURE HORIZONTAL	
11. VINYL SIDING	
12. VERTICAL WOOD	
13. Slat Privacy Screen	
14. FAUX CHIMNEY	
15. METAL CHIMNEY CAP	
16. METAL SECURITY GATE	
17. WOOD PLANT SHELF	
18. CONCRETE CAP	
19. 6" EXPOSURE FIRE CEMENT	
20. PLANK SIDING	

Plan # 9

14-667441

DP

Copyright Reserved

This plan and design are, and of all times remain the exclusive property of Formwerks Architectural Inc. and cannot be used or reproduced without the written consent of Formwerks Architectural Inc. Written dimensions shall have precedence over scaled dimensions. Contractors shall verify and be responsible for all dimensions and conditions on the job. Formwerks Architectural Inc. shall be informed of any variation from the dimensions and conditions on the drawing.

REVISIONS

ISSUED FOR RECOGNITION PERMIT	NOV. 4, 2013
ISSUED FOR COORDINATION	FEB. 25, 2014
ISSUED FOR CLIENT REVIEW	MAR. 17, 2014
ISSUED FOR DEVELOPMENT PERMIT	MAR. 25, 2014
ISSUED FOR DEVELOPMENT PERMIT	APR. 24, 2014
ISSUED FOR DP (SITE PLAN ONLY)	JUNE 17, 2014
REISSUED FOR DP (SITE PLAN ONLY)	JUNE 30, 2014
REISSUED FOR A.D.P.	JULY 14, 2014
ISSUED FOR COORDINATION	AUG. 13, 2014
ISSUED FOR BUILDING PERMIT	AUG. 20, 2014
REISSUED FOR DEVELOPMENT PERMIT	AUG. 22, 2014

POLYGON

POLYGON JAYDEN MEWS HOMES LTD.
2000 WEST 51ST AVENUE, SUITE 100
VANCOUVER BC V6M 4C1
TEL: 671 4181

FORMWERKS
ARCHITECTURAL

1025 West 51st Ave., Vancouver, BC V6J 1T5
Fax: 685-3293 Phone: 683-5441

PROJECT

JAYDEN MEWS


9700 ALEXANDRA ROAD
RICHMOND, BC

DRAWING


**BUILDING 2
PLANS**

SCALE	SHEET
1/8" = 1'-0"	A2.02
DATE	JUNE 2013


LEVEL 1 PLAN
BUILDING 2

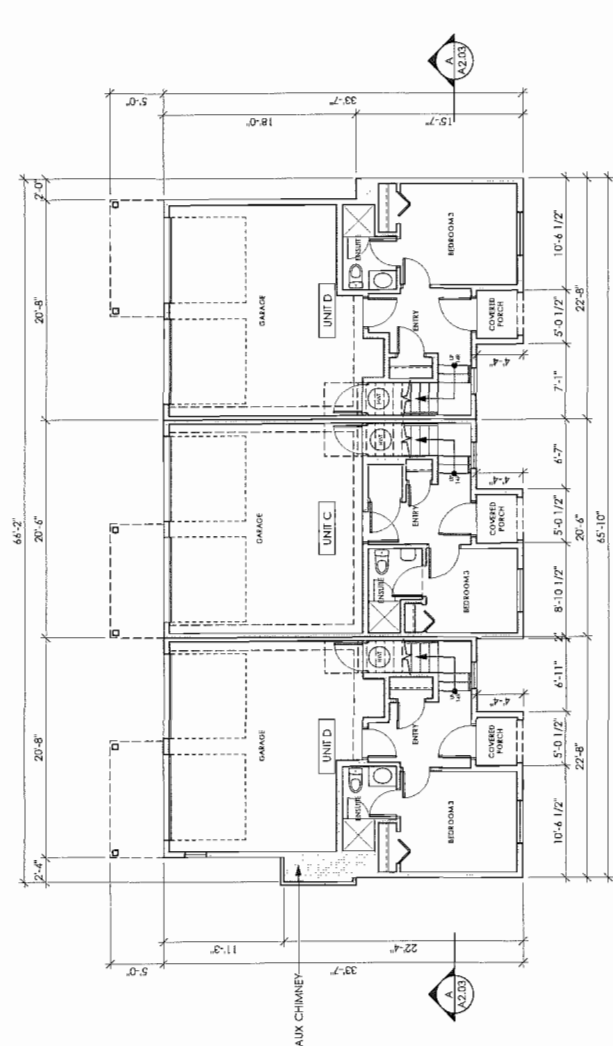


LEVEL 2 PLAN
BUILDING 2

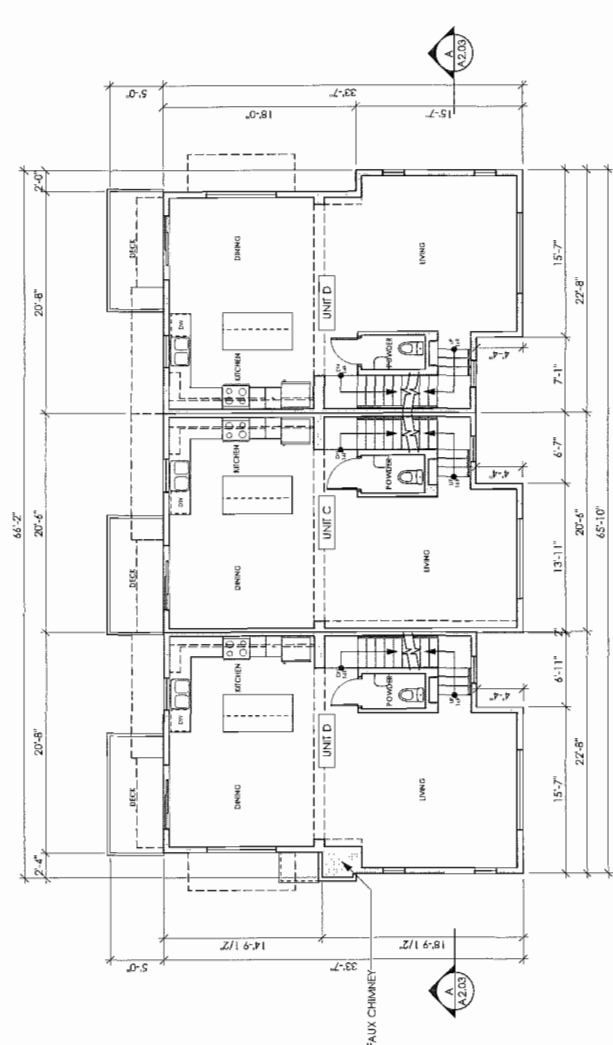

LEVEL 3 PLAN
BUILDING 2

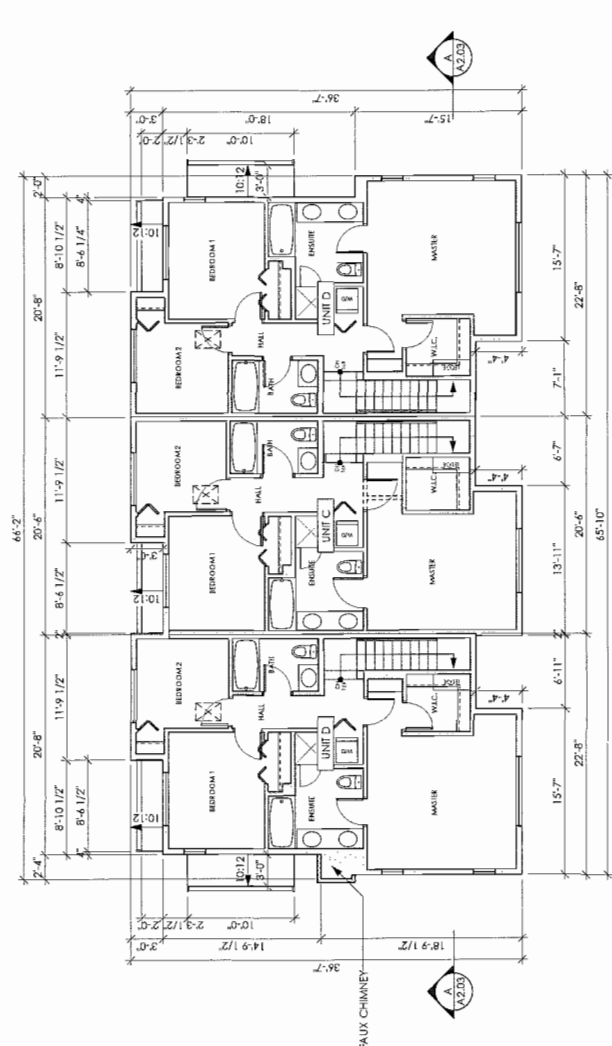

ROOF LEVEL PLAN
BUILDING 2

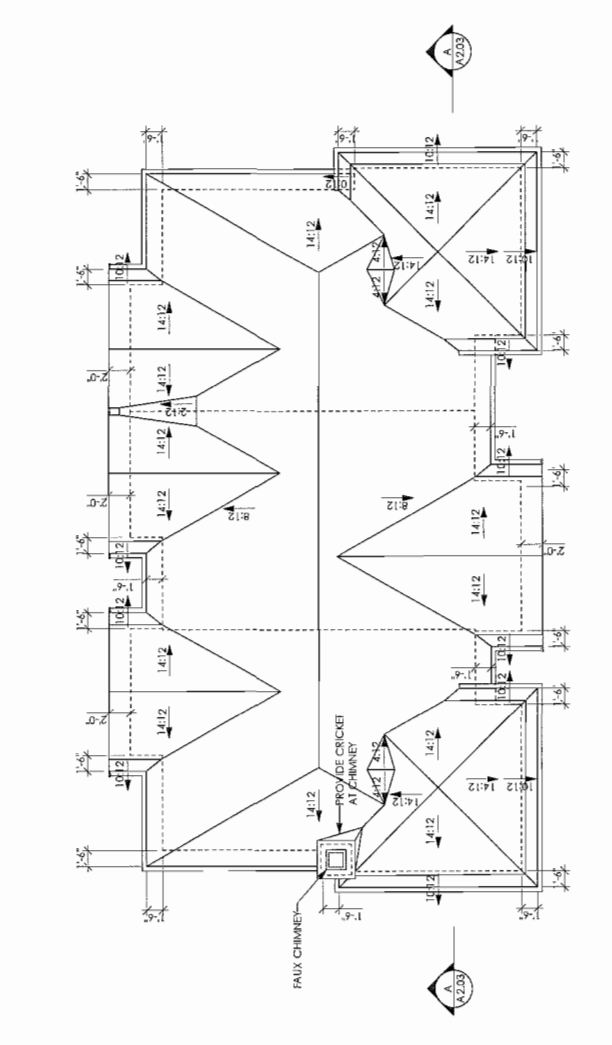

KEYPLAN



COPYRIGHT RESERVED

This plan and design are, and at all times remain the exclusive property of Formworks Architectural Inc. and cannot be used or reproduced without written consent by Formworks Architectural Inc. Written dimensions shall have precedence over scaled dimensions. Contractors shall verify and be responsible for all dimensions and conditions on the job. Formworks Architectural Inc. shall be informed of any variation from the dimensions and conditions on the drawing.

REVISIONS

ISSUED FOR RETAINING/DEV. PERMIT	NOV. 4, 2013
ISSUED FOR COORDINATION	FEB. 25, 2014
ISSUED FOR CLIENT REVIEW	MAR. 17, 2014
ISSUED FOR COORDINATION	MAR. 25, 2014
ISSUED FOR COORDINATION PERMIT	APR. 7, 2014
ISSUED FOR A.D.P.	APR. 28, 2014
ISSUED FOR D.P.	JUNE 17, 2014
RECEIVED FOR A.D.P.	JUNE 30, 2014
RECEIVED FOR A.D.P.	JULY 14, 2014
ISSUED FOR COORDINATION	AUG. 6, 2014
ISSUED FOR BUILDING PERMIT	AUG. 13, 2014
ISSUED FOR PRICING	AUG. 20, 2014
ISSUED FOR DEVELOPMENT PERMIT	AUG. 22, 2014



POLYGON

POLYGON JAYDEN NEWS HOMES LTD.
900-1333 WEST BROADWAY
VANCOUVER BC V6H 4C2
TEL. 871.4181

TEL 8

**FORMWORKS
ARCHITECTURAL**

1625 West 5th Ave., Vancouver, BC V6J 1N5
Phone 683-5441
Fax 685-2076

PROJECT

JAYDEN MEWS

9700 ALEXANDRA ROAD
RICHMOND, BC

DRAWING


BUILDING 2
ELEVATIONS

SCALE


$$1/8^m = 1 \cdot 0^m$$

A2.03

SIDE ELEVATION


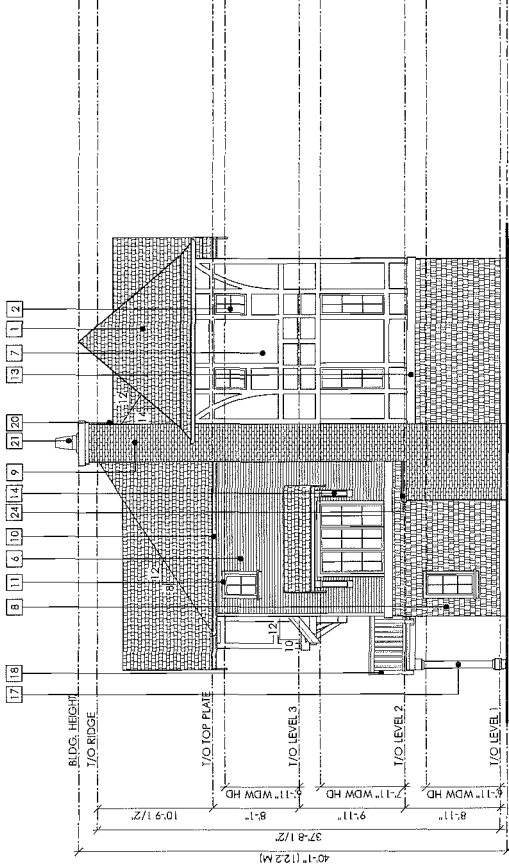


SIDE ELEVATION

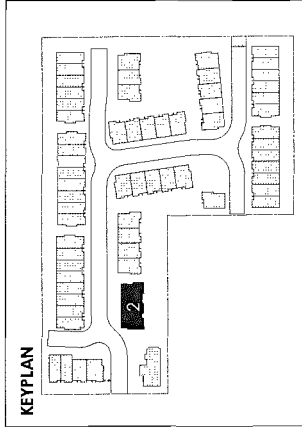

FRONT ELEVATION

BUILDING 2

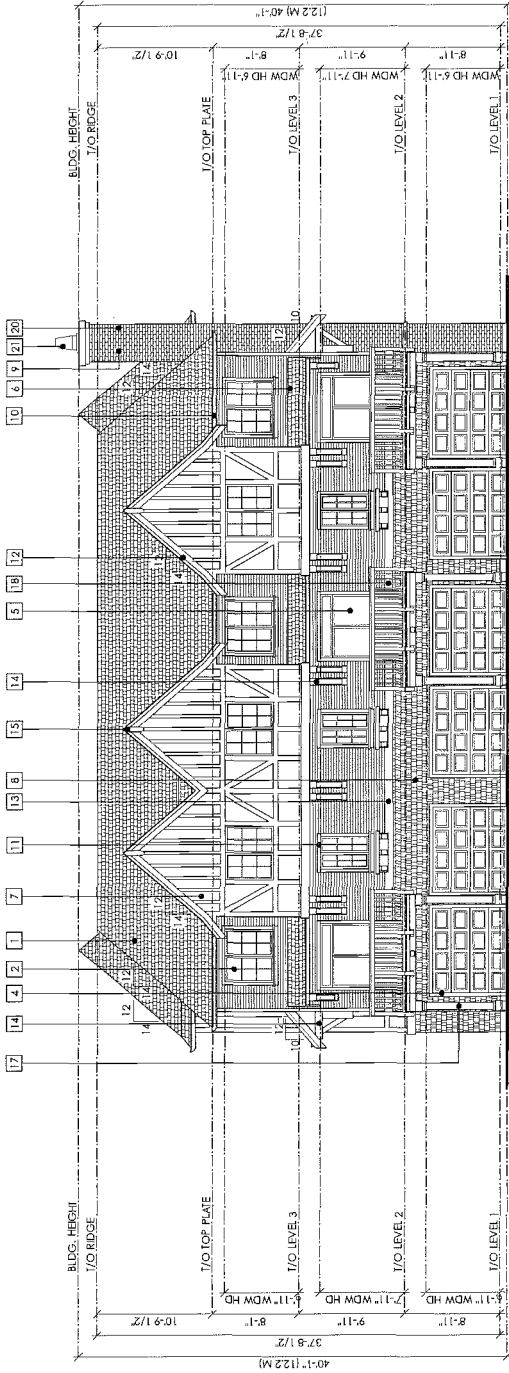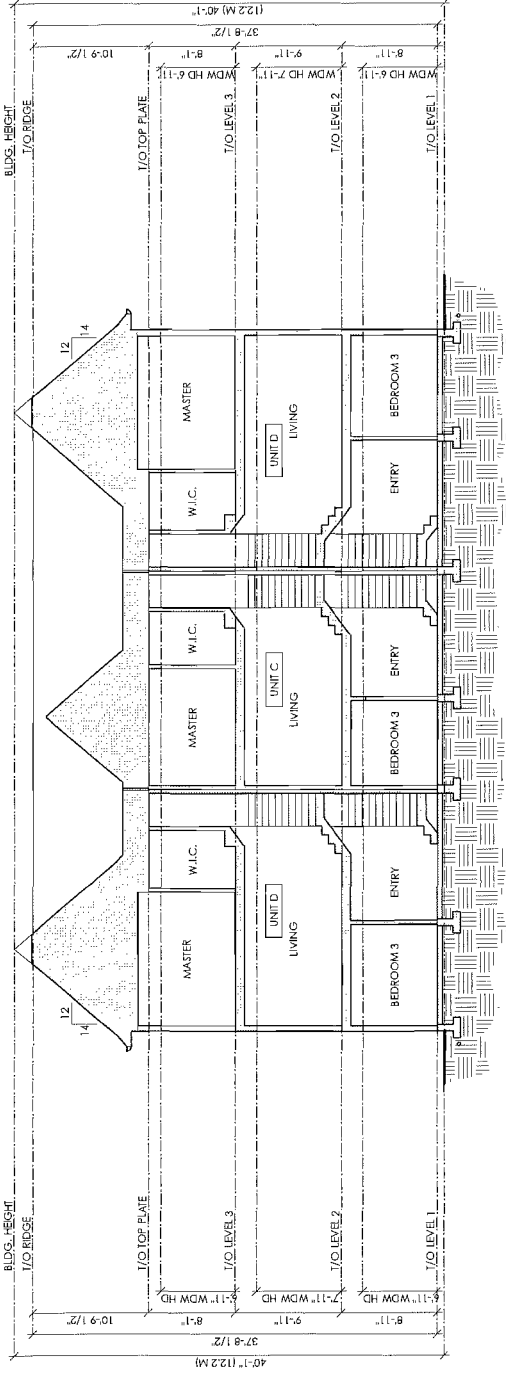REAR ELEVATION
BUILDING 2

SECTION A-A
BUILDING 2

FINISH SCHEDULE

- | | | | | | | | | | | | | | |
|---|---|---|---|---|---|---|---|---|----|----|----|------|-----|
| 1 | 2 |
| 1 | 2 | 3 | 4 | 5 | 6 | 7 | 8 | 9 | 10 | 11 | 12 | 13</ | |

COPYRIGHT RESERVED

This plan and design are, and at all times remain the exclusive property of Formwerks Architectural Inc. and cannot be used or reproduced without written consent by Formwerks Architectural Inc. Written dimensions shall have precedence over scaled dimensions. Contractors shall verify and be responsible for all dimensions and conditions on the job. Formwerks Architectural Inc. shall be informed of any variation from the dimensions and conditions on the drawing.

- REVISIONS
- NOV. 4, 2013 ISSUED FOR REZONING/DEV. PERMIT
 - FEB. 25, 2014 ISSUED FOR COORDINATION
 - MAR. 17, 2014 ISSUED FOR CLIENT REVIEW
 - MAR. 20, 2014 ISSUED FOR DEVELOPMENT PERMIT
 - APR. 2, 2014 ISSUED FOR A.D.P.
 - APR. 28, 2014 ISSUED FOR A.D.P.
 - JUNE 17, 2014 ISSUED FOR DP (SITE PLAN ONLY)
 - JUNE 30, 2014 ISSUED FOR A.D.P.
 - AUG. 1, 2014 ISSUED FOR COORDINATION
 - AUG. 8, 2014 ISSUED FOR BUILDING PERMIT
 - AUG. 13, 2014 ISSUED FOR PRICING
 - AUG. 20, 2014 ISSUED FOR DEVELOPMENT PERMIT
 - AUG. 22, 2014


POLYGON
POLYGON JAYDEN MEWS HOMES LTD.
900-333 WEST BROADWAY
VANCOUVER BC V6H 4C2
TEL: 671 4181

FORMWERKS ARCHITECTURAL
1625 West 5th Ave., Vancouver, BC V6J 1N5
For 685-2076 Phone 685-5441


PROJECT
JAYDEN MEWS
9700 ALEXANDRA ROAD
RICHMOND, BC

DRAWING
**BUILDING 3
PLANS
(LEVEL 1 & 2)**


SCALE 1/8" = 1'-0"
SHEET
DATE JUNE 2013
A2.04

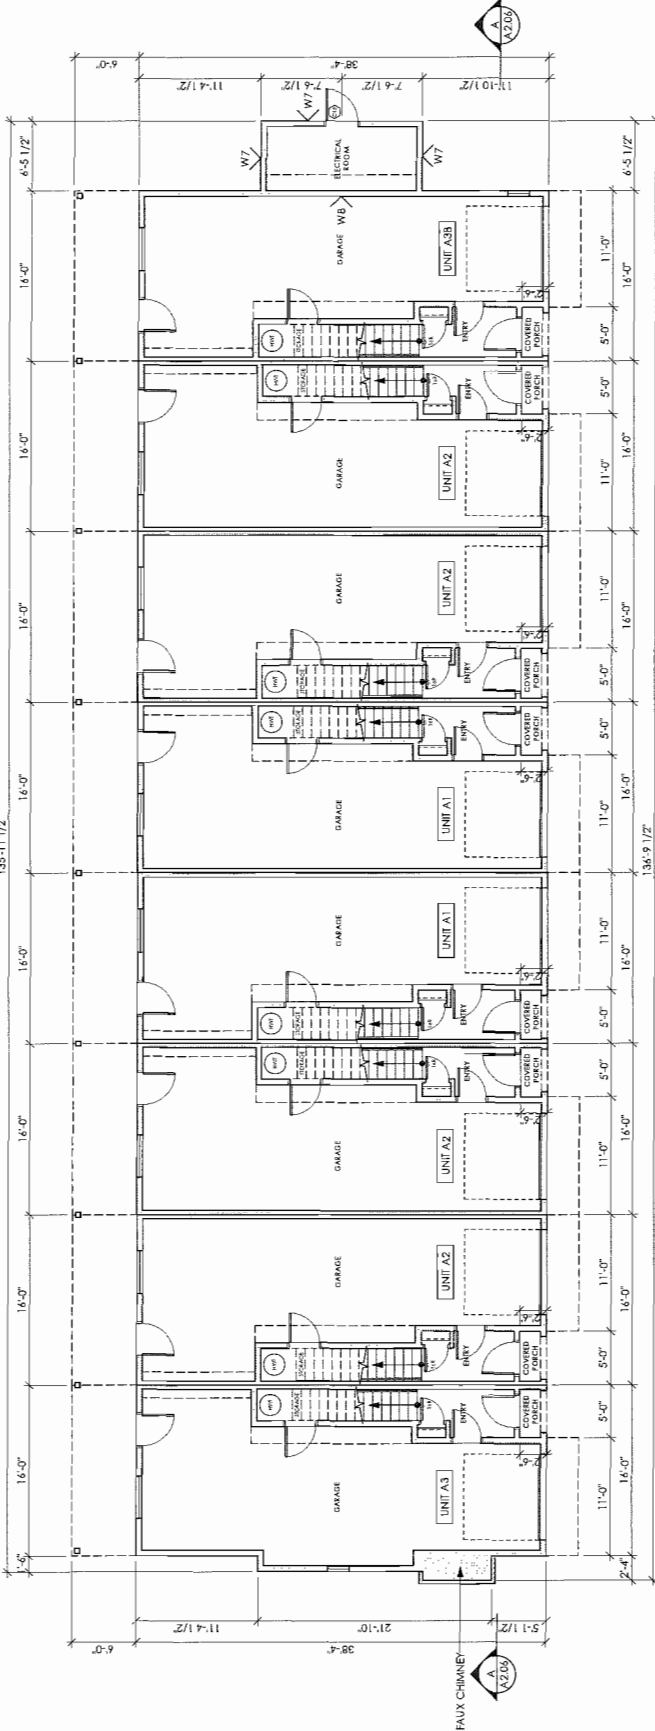

LEVEL 1 PLAN
BUILDING 3

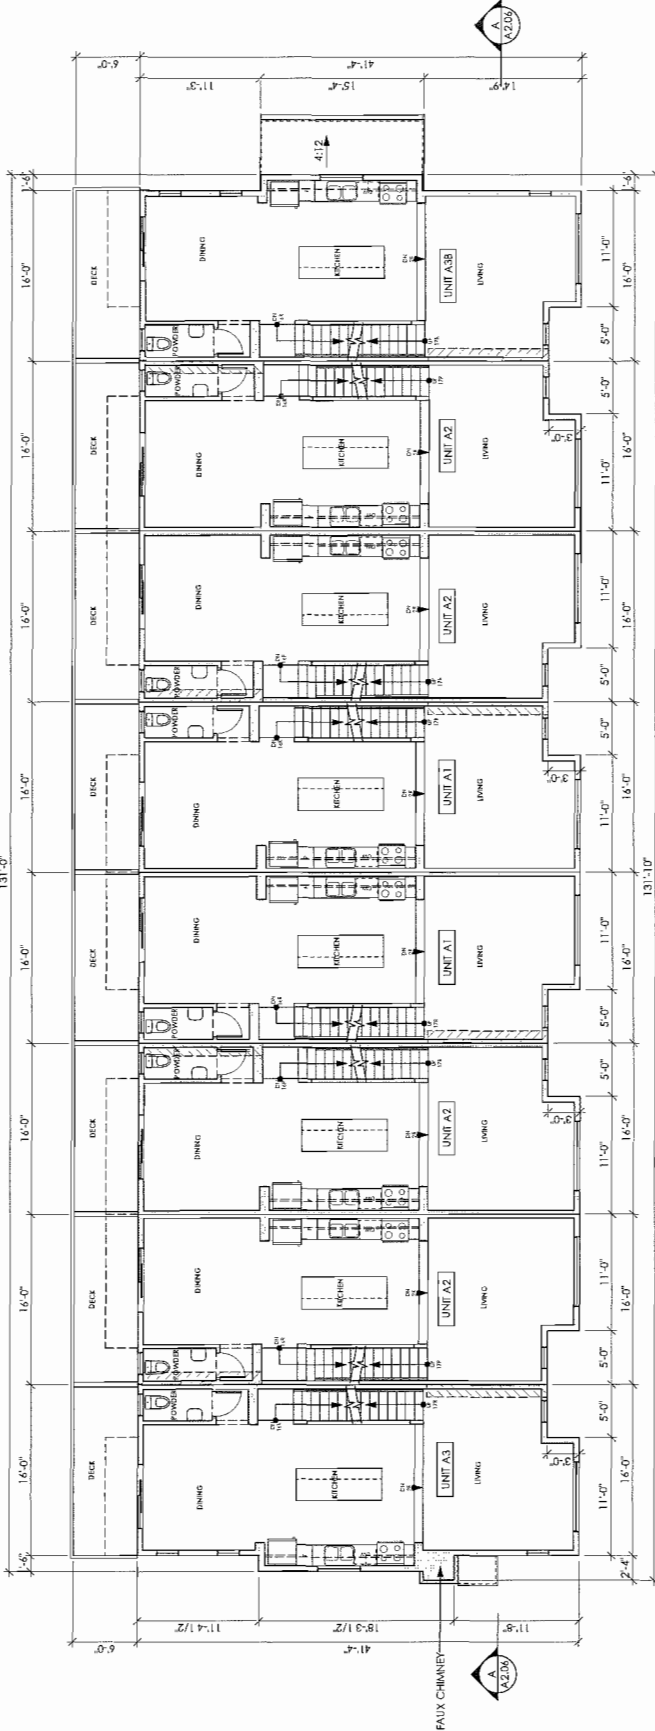

LEVEL 2 PLAN
BUILDING 3

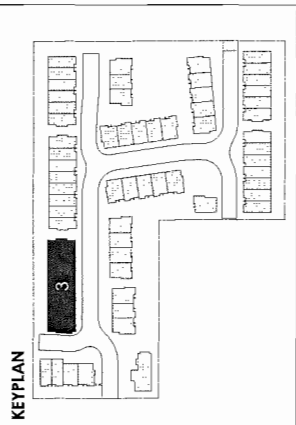


COPYRIGHT RESERVED

This plan and design are, and at all times remain the exclusive property of Formwerks Architectural Inc. and cannot be used or reproduced without written consent by Formwerks Architectural Inc. Written dimensions shall have precedence over scaled dimensions. Contractors shall verify and be responsible for all dimensions and conditions on the job. Formwerks Architectural Inc. shall be informed of any variation from the dimensions and conditions on the drawing.

REVISIONS	
ISSUED FOR RECONING/DEV. PERMIT	NOV. 4, 2013
ISSUED FOR COORDINATION	FEB. 25, 2014
ISSUED FOR COORDINATION	MAR. 25, 2014
ISSUED FOR COORDINATION	MAR. 25, 2014
REISSUED FOR DEVELOPMENT PERMIT	APR. 7, 2014
ISSUED FOR A.D.P.	APR. 29, 2014
REISSUED FOR DEVELOPMENT PERMIT	JUNE 30, 2014
REISSUED FOR A.D.P.	JUNE 30, 2014
REISSUED FOR A.D.P.	JULY 14, 2014
ISSUED FOR COORDINATION	AUG. 6, 2014
ISSUED FOR BUILDING PERMIT	AUG. 13, 2014
REISSUED FOR DEVELOPMENT PERMIT	AUG. 22, 2014



POLYGON
POLYGON JAYDEN MEWS HOMES LTD.
990-1313 WEST BROADWAY
VANCOUVER, BC V6J 4C2
TEL: 611 1141

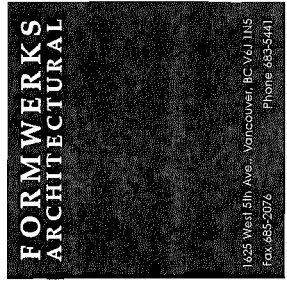

**FORMWERKS
ARCHITECTURAL**

1025 West 51st Ave. - Vancouver, BC V6J 1N5
Fax: 685-2076 Phone: 683-5401

PROJECT


JAYDEN MEWS

9700 ALEXANDRA ROAD
RICHMOND, BC


DRAWING

**BUILDING 3
PLANS
(LEVEL 3 &
ROOF)**


SCALE	SHEET
1/8" = 1'-0"	A2.05
DATE	JUNE 2013

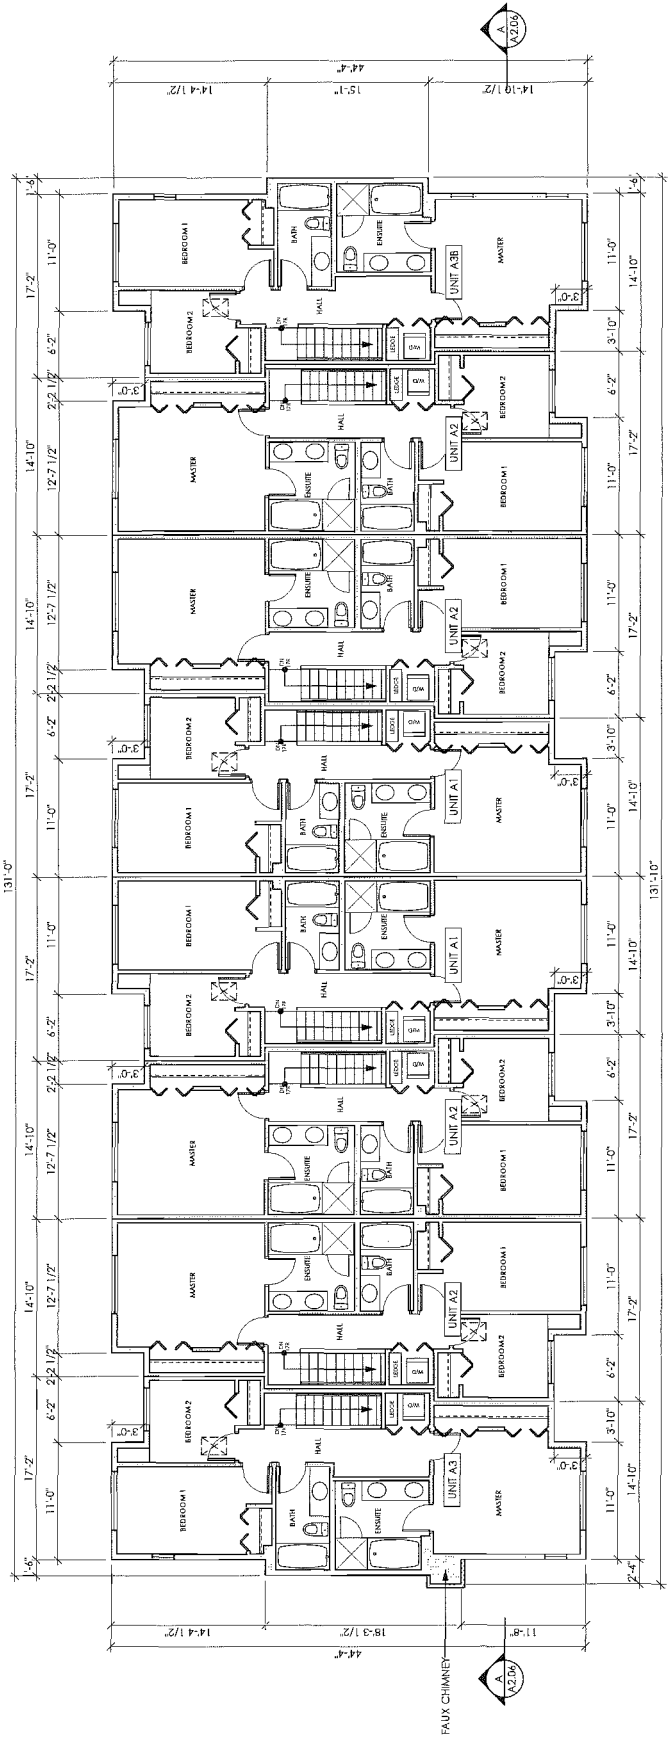

LEVEL 3 PLAN
BUILDING 3

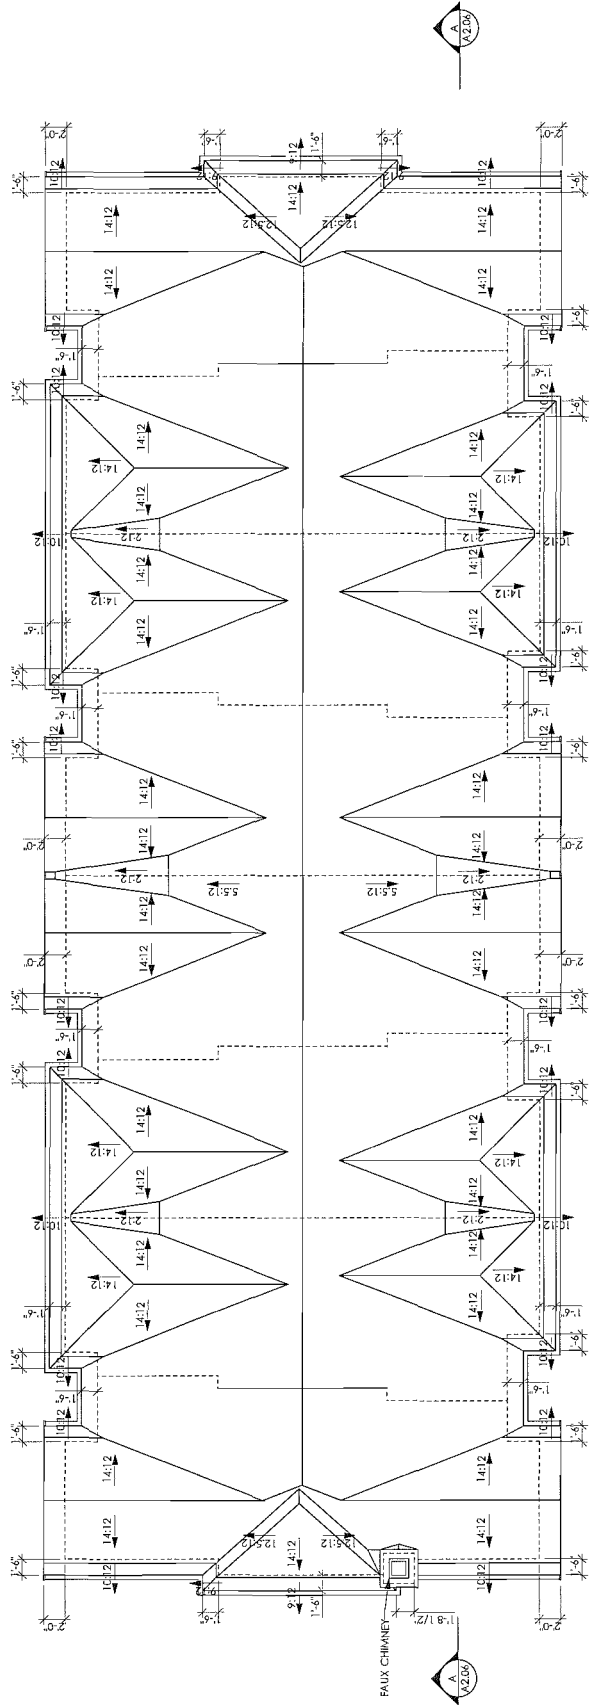

ROOF LEVEL PLAN
BUILDING 3

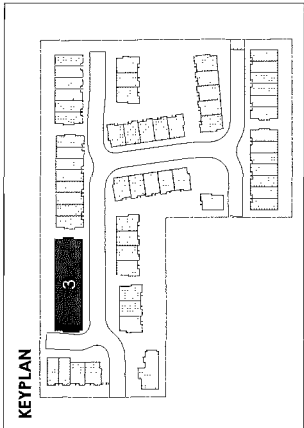

DP 14-667441

OCT 15 2014

Plan # 12

COPYRIGHT RESERVED

This plan and design are, and at all times shall remain, the property of Formwerks Architectural Inc. and shall not be used or reproduced without written consent by Formwerks Architectural Inc. Within dimensions shall have precedence over scaled dimensions. Contractors shall verify and be responsible for all dimensions and conditions on the job. Formwerks Architectural Inc. shall be informed of any variation from the dimensions and conditions on the drawing.

REVISIONS	
ISSUED FOR RECONING/DEVELOPMENT PERMIT	NOV. 4, 2013
ISSUED FOR COORDINATION	FEB. 25, 2014
ISSUED FOR CLIENT REVIEW	MAR. 17, 2014
ISSUED FOR COORDINATION	MAR. 25, 2014
ISSUED FOR DEVELOPMENT PERMIT	APR. 22, 2014
ISSUED FOR A.D.P.	APR. 28, 2014
ISSUED FOR D.P. (SITE PLAN ONLY)	JUNE 17, 2014
ISSUED FOR A.D.P.	JUNE 30, 2014
ISSUED FOR COORDINATION	JULY 14, 2014
ISSUED FOR BUILDING PERMIT	AUG. 13, 2014
ISSUED FOR PICKING	AUG. 20, 2014
ISSUED FOR DEVELOPMENT PERMIT	AUG. 22, 2014



POLYGON
POLYMER CONCRETE LTD.
3903 WEST BROADWAY
VANCOUVER BC V6J 4C3
TEL 871 4381

FORMWERKS
ARCHITECTURAL

1625 West 5th Ave., Vancouver, BC V6J 1N5
Fax 683-2076 Phone 683-5441

PROJECT

JAYDEN MEWS

9700 ALEXANDRA ROAD
RICHMOND, BC

DRAWING

BUILDING 3
ELEVATIONS

SHEET


A2.06

SCALE


1/8" = 1'-0"

DATE

JUNE 2013

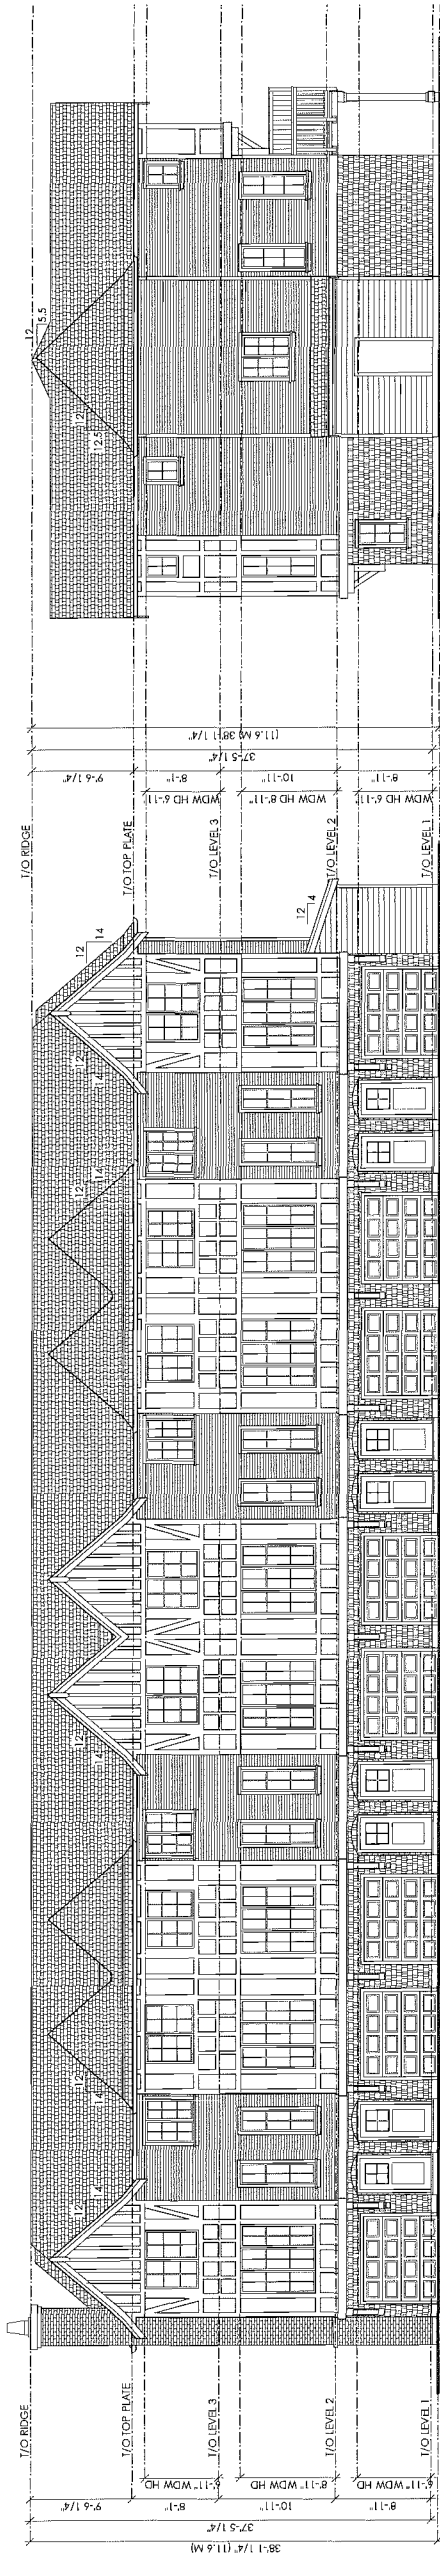


FRONT ELEVATION
BUILDING 3

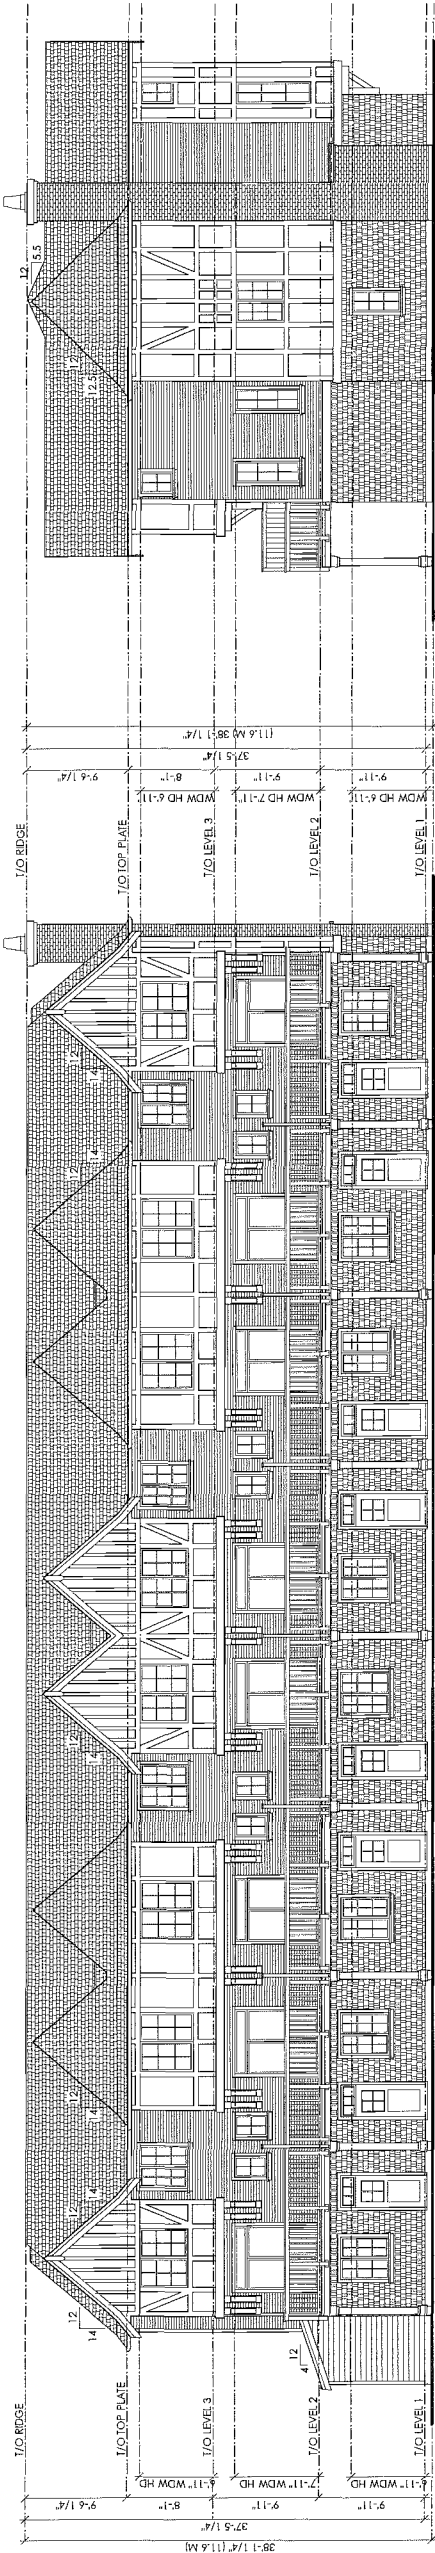

REAR ELEVATION
BUILDING 3

SIDE ELEVATION
BUILDING 3

SIDE ELEVATION
BUILDING 3

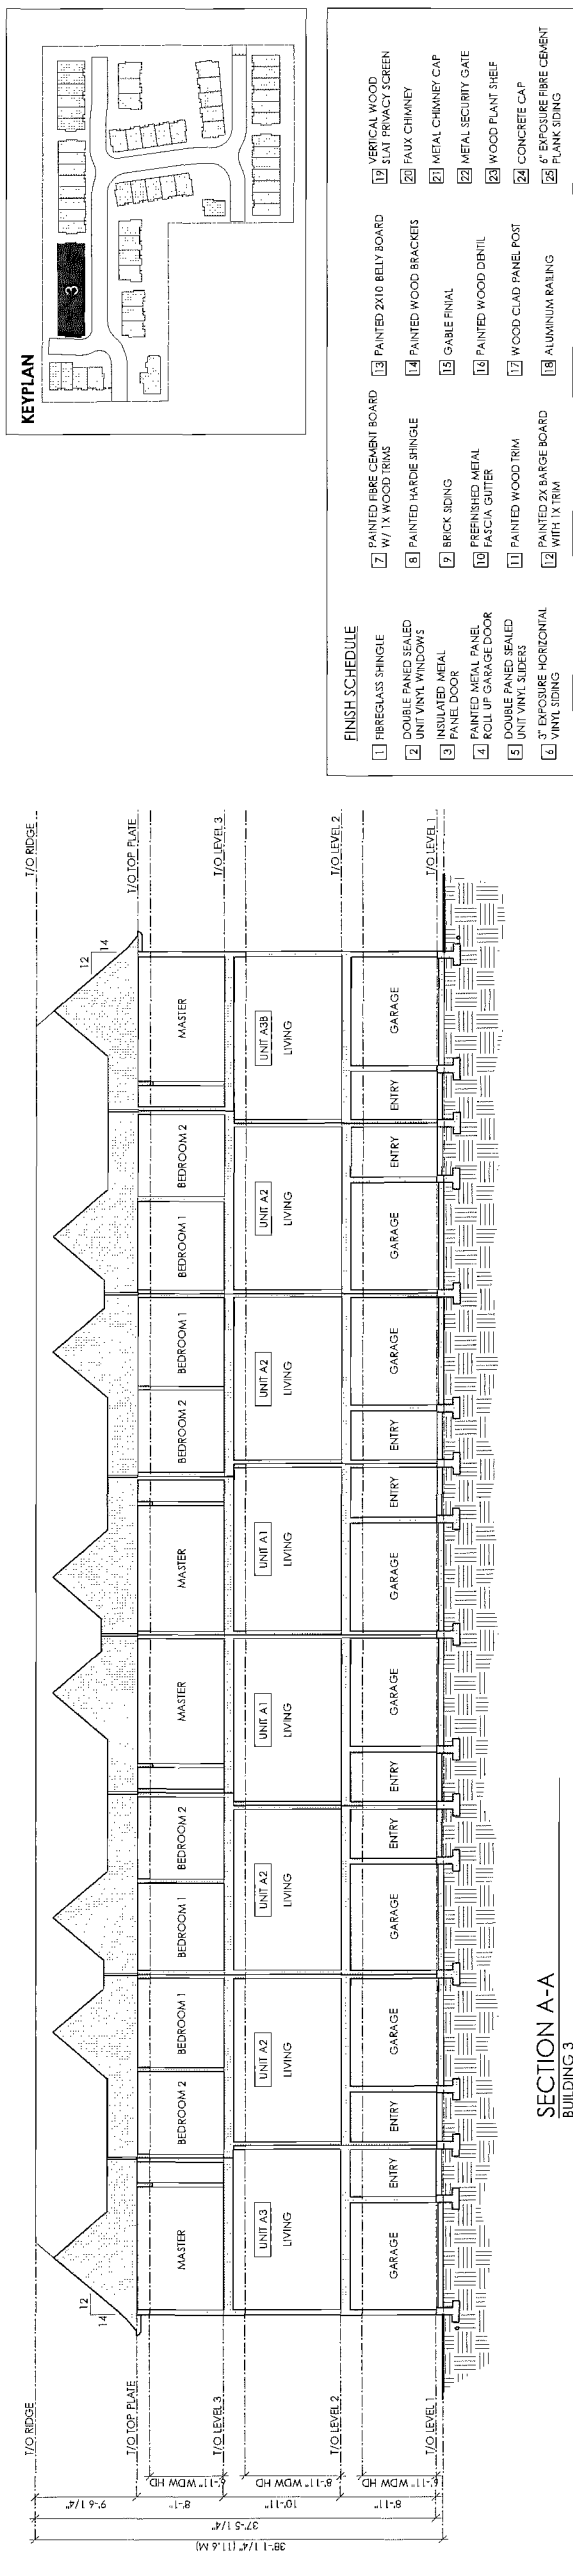

SECTION A-A
BUILDING 3

COPYRIGHT RESERVED

This plan and design are, and at all times remain the exclusive property of Formwerks Architectural Inc. and cannot be used or reproduced without written consent by Formwerks Architectural Inc. Written dimensions shall have precedence over scaled dimensions. Contractors shall verify and be responsible for all dimensions and conditions on the job. Formwerks Architectural Inc. shall be informed of any variation from the dimensions and conditions on the drawing.

- REVISIONS
- NOV. 4, 2013 ISSUED FOR REZONING/DEV. PERMIT
 - FEB. 25, 2014 ISSUED FOR COORDINATION
 - MAR. 17, 2014 ISSUED FOR CLIENT REVIEW
 - MAY 1, 2014 ISSUED FOR DEVELOPMENT PERMIT
 - APR. 7, 2014 ISSUED FOR A.D.P.
 - JUNE 17, 2014 ISSUED FOR DP (SITE PLAN ONLY)
 - JULY 13, 2014 ISSUED FOR A.D.P.
 - JULY 24, 2014 ISSUED FOR A.D.P.
 - AUG. 8, 2014 ISSUED FOR COORDINATION
 - AUG. 13, 2014 ISSUED FOR BUILDING PERMIT
 - AUG. 22, 2014 ISSUED FOR DEVELOPMENT PERMIT

POLYGON
POLYGON JAYDEN MEWS HOMES LTD.
900-1331 WEST BROADWAY
VANCOUVER BC V6H 4C2
TEL: 604-481-1481

FORMWERKS
ARCHITECTURAL

1635 West 51st Ave. Vancouver, BC V6J 1N5
Fax: 685-2076 Phone: 683-3441


PROJECT
JAYDEN MEWS
9700 ALEXANDRA ROAD
RICHMOND, BC

DRAWING
BUILDING 4
PLANS


SCALE
1/8" = 1'-0"

SHEET
A2.07


DATE
JUNE 2013

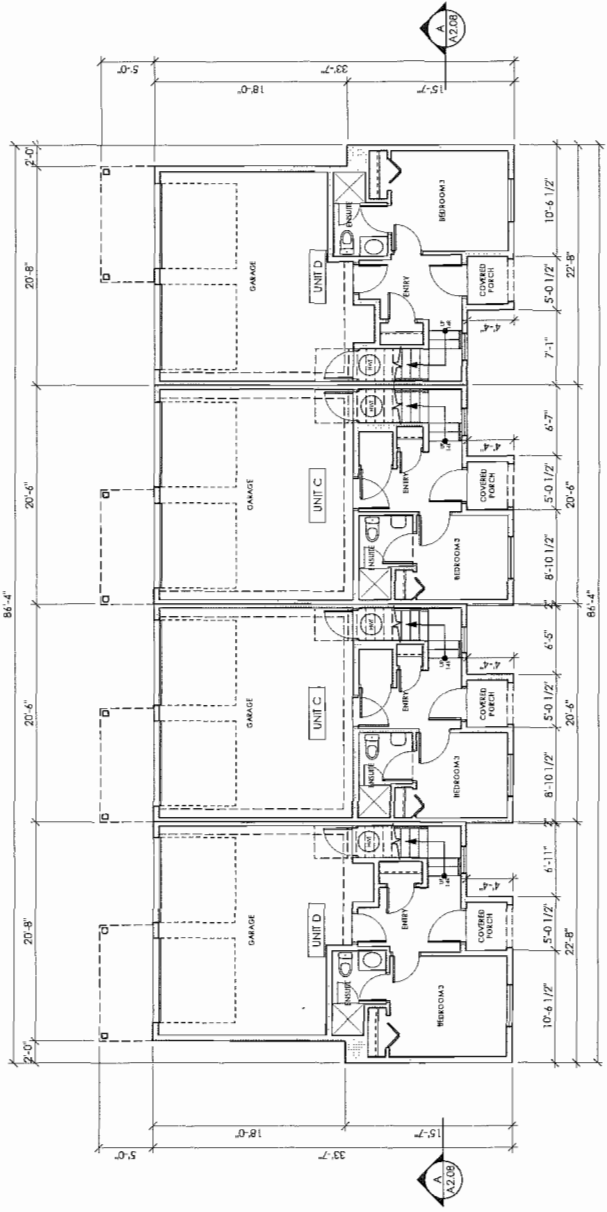


LEVEL 1 PLAN
BUILDING 4

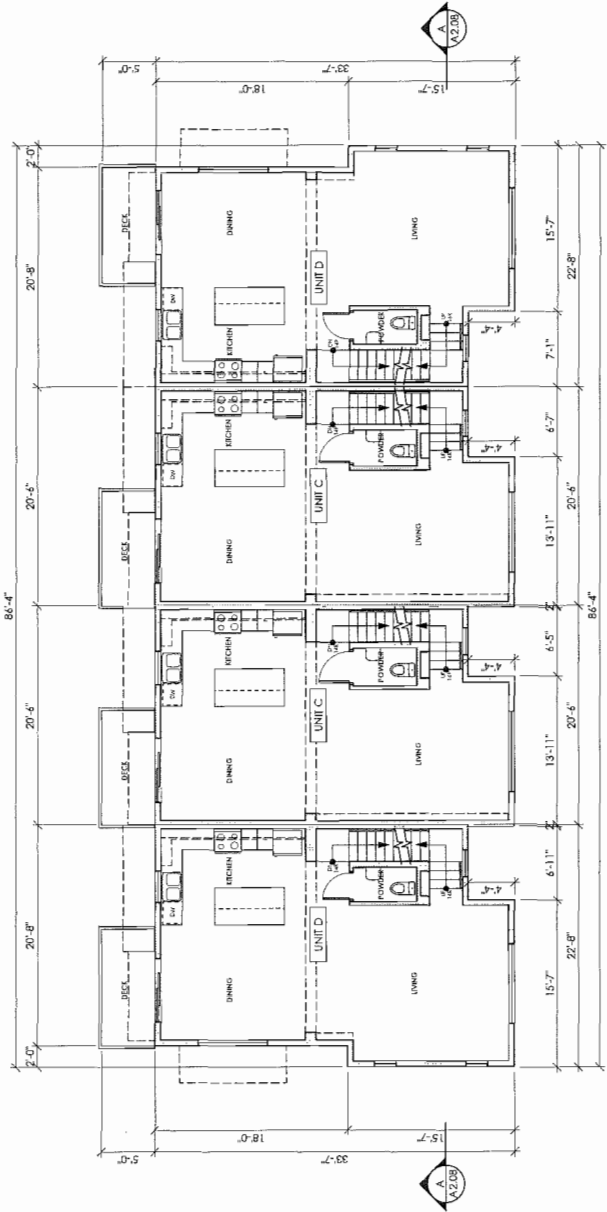

LEVEL 2 PLAN
BUILDING 4

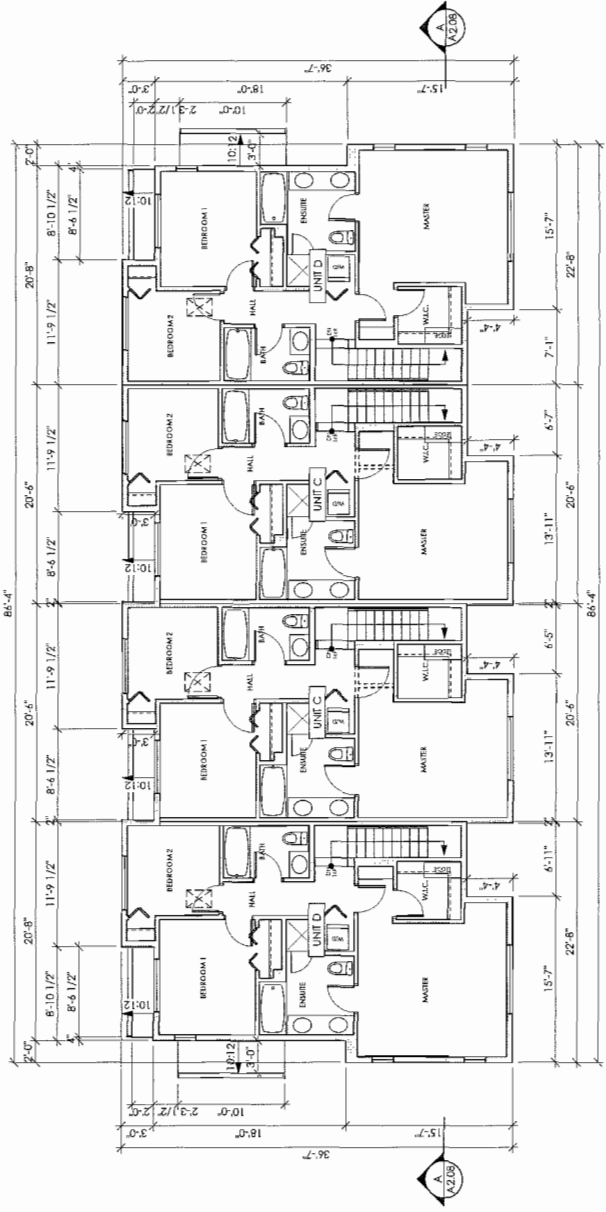


LEVEL 3 PLAN
BUILDING 4

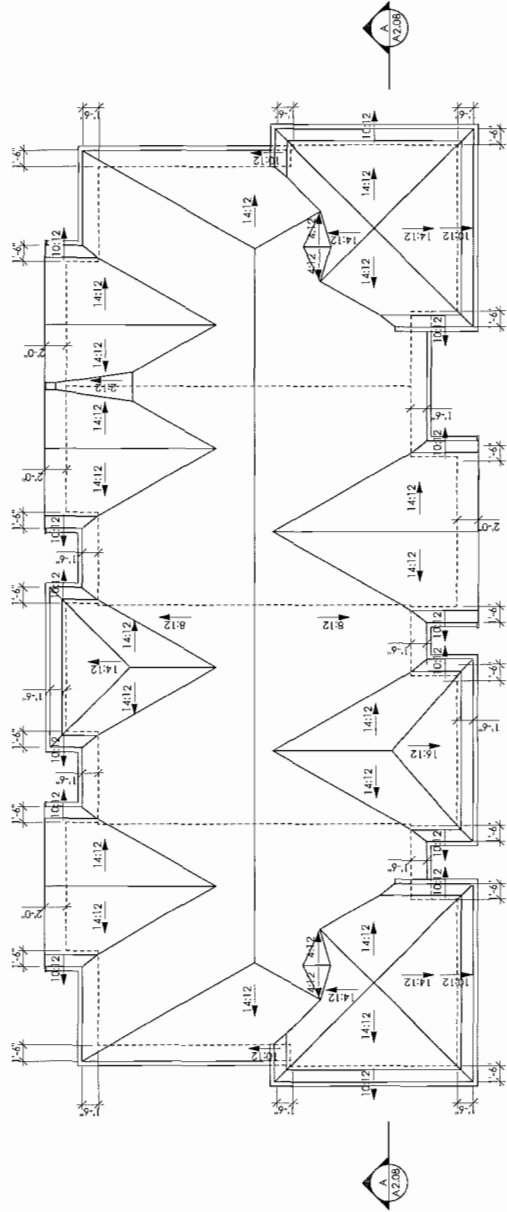


ROOF LEVEL PLAN
BUILDING 4




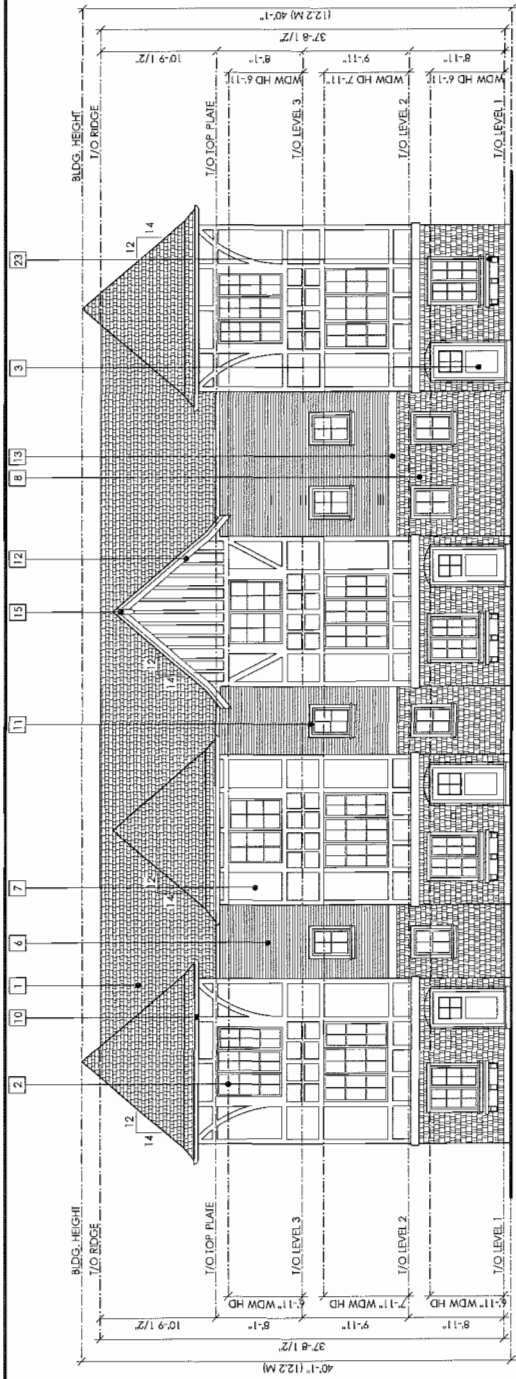


FRONT ELEVATION
BUILDING 4

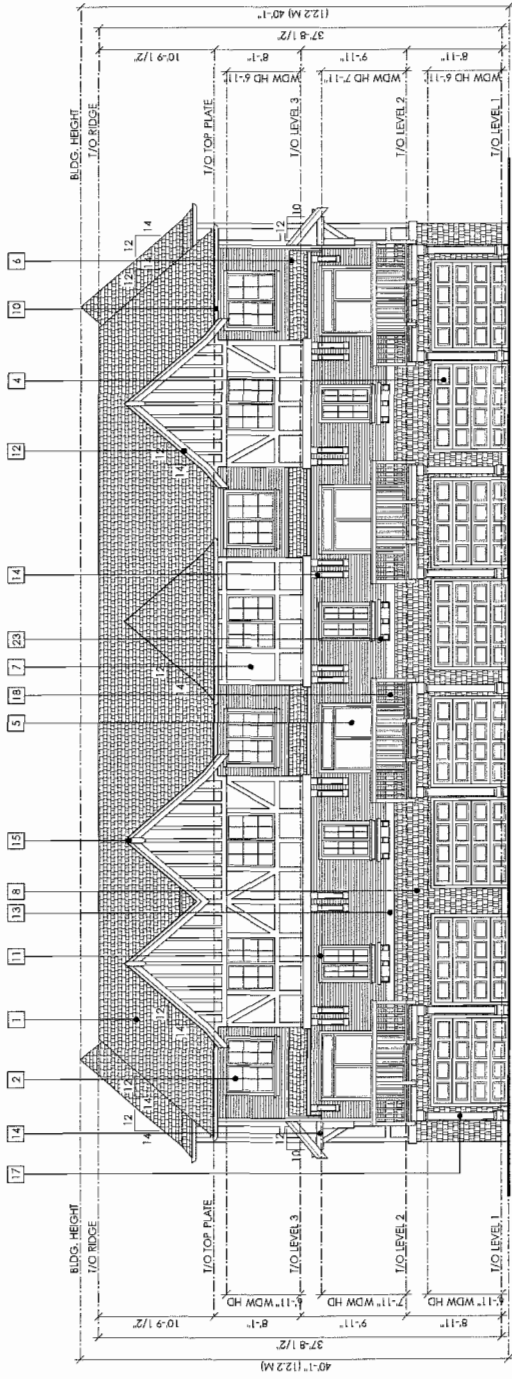


REAR ELEVATION
BUILDING 4

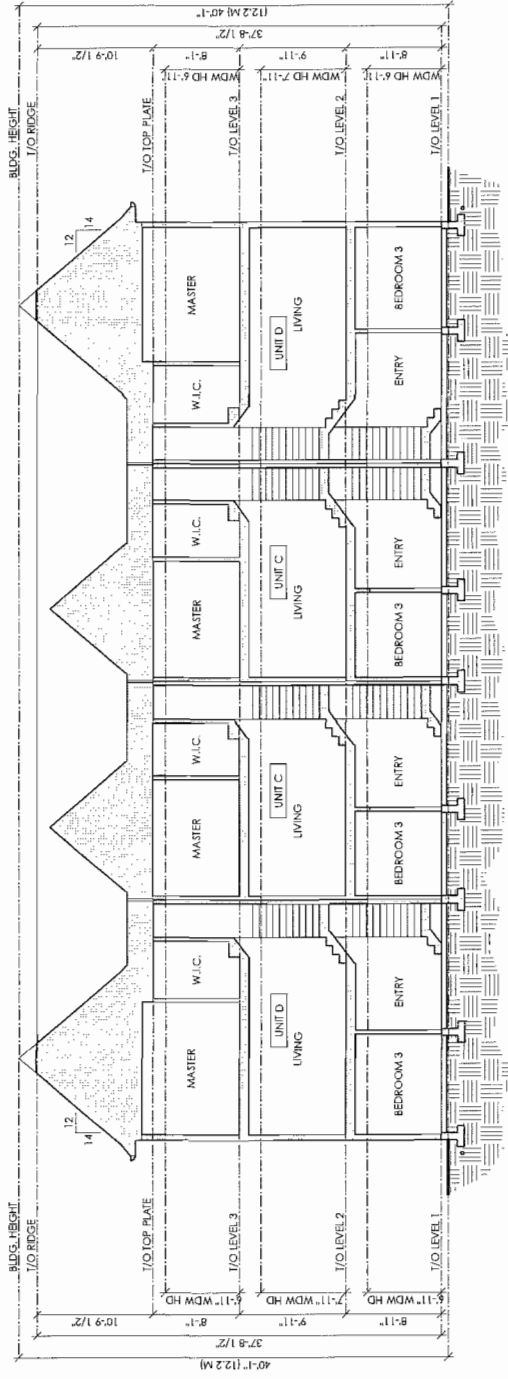

SECTION A-A
BUILDING 4

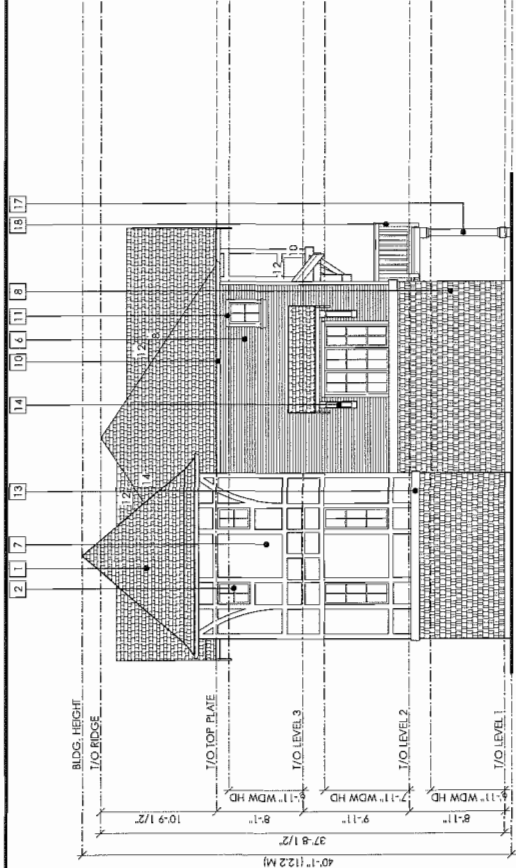

SIDE ELEVATION
BUILDING 4

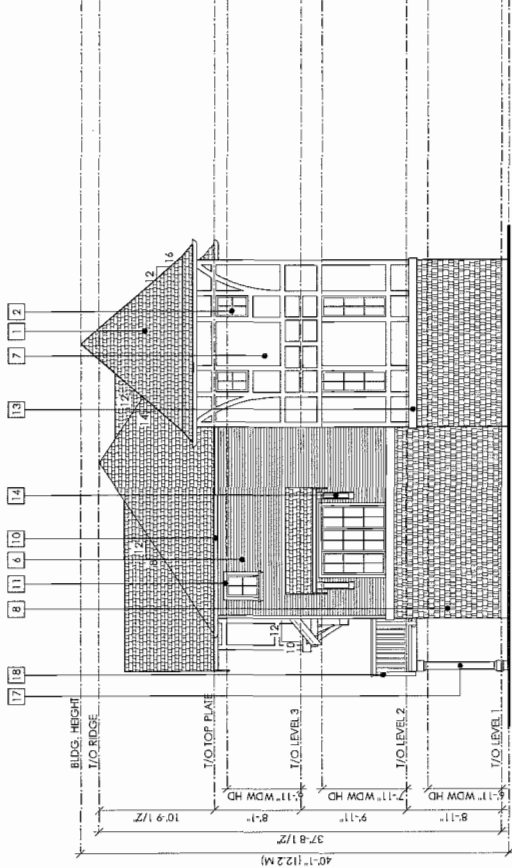

SIDE ELEVATION
BUILDING 4



FINISH SCHEDULE	
1	FIREGLASS SHINGLE
2	DOUBLE PANED SEALED UNIT VINYL WINDOWS
3	INSULATED METAL PANEL DOOR
4	PANED METAL PANEL ROLLUP GARAGE DOOR
5	DOUBLE PANED SEALED UNIT VINYL SLIDERS
6	5" EXPOSURE HORIZONTAL VINYL SIDING
7	PAINTED FIBRE CEMENT BOARD W/ 1X WOOD TRIMS
8	PAINTED HARDE SHINGLE
9	BRICK SIDING
10	RESINURSED METAL FASCIA GUTTER
11	PAINTED WOOD TRIM
12	PAINTED 2X LARGE BOARD WITH 1X TRIM
13	PAINTED 2X10 BELLY BOARD
14	PAINTED WOOD BRACKETS
15	GABLE FINIAL
16	PAINTED WOOD DENTIL
17	WOOD CLAD PANE, POST
18	ALUMINUM RAILING
19	VERTICAL WOOD SLAT PRIVACY SCREEN
20	PAIX CHIMNEY
21	METAL CHIMNEY CAP
22	METAL SECURITY GATE
23	WOOD PLANT SHELF
24	CONCRETE CAP
25	5" EXPOSURE FIBRE CEMENT PLANK SIDING

COPYRIGHT RESERVED

This plan and design are, and at all times remain the exclusive property of Formwerks Architectural Inc. and cannot be used or reproduced without written consent by Formwerks Architectural Inc. Written dimensions shall have precedence over scaled dimensions. Contractors shall verify and be responsible for all dimensions and conditions on the job. Formwerks Architectural Inc. shall be informed of any variation from the dimensions and conditions on the drawing.

REVISIONS

NOV. 4, 2013	ISSUED FOR REDLINING/DEV. PERMIT
FEB. 25, 2014	ISSUED FOR COORDINATION
MAR. 10, 2014	ISSUED FOR COORDINATION
MAR. 25, 2014	ISSUED FOR DEVELOPMENT PERMIT
APR. 7, 2014	ISSUED FOR A.D.P.
APR. 28, 2014	REISSUED FOR A.D.P. (SITE PLAN ONLY)
JUNE 17, 2014	ISSUED FOR A.D.P.
JULY 14, 2014	REISSUED FOR A.D.P.
AUG. 8, 2014	ISSUED FOR COORDINATION
AUG. 13, 2014	ISSUED FOR BUILDING PERMIT
AUG. 20, 2014	ISSUED FOR BUILDING PERMIT
AUG. 22, 2014	REISSUED FOR DEVELOPMENT PERMIT

POLYGON
POLYGON JAYDEN MEWS HOMES LTD.
980-1331 WEST BROADWAY
VANCOUVER BC V6H 4C2
TEL: 671.4741

FORMWERKS
ARCHITECTURAL

1325 West 51st Ave., Vancouver, BC V6J 1N5
Fax: 685-2376 Phone: 685-5441

PROJECT

JAYDEN MEWS
9700 ALEXANDRA ROAD
RICHMOND, BC

DRAWING

BUILDING 4
ELEVATIONS

SCALE	SHEET
1/8" = 1'-0"	A2.08
DATE	JUNE 2013

DP 14-667441
OCT 15 2014
Plan #15

COPYRIGHT RESERVED

This plan and design are, and at all times remain the exclusive property of Formwerks Architectural Inc. and cannot be used or reproduced without written consent by Formwerks Architectural Inc. All dimensions shall include ceiling, floor, and scaled dimensions. Contractors shall verify and be responsible for all dimensions and conditions on the job. Formwerks Architectural Inc. shall be informed of any variation from the dimensions and conditions on the drawing.

REVISIONS	
ISSUED FOR REGIONAL PERMIT	NOV. 4, 2013
ISSUED FOR COORDINATION	FEB. 25, 2014
ISSUED FOR CLIENT REVIEW	MAR. 17, 2014
ISSUED FOR COORDINATION	MAR. 25, 2014
ISSUED FOR DEVELOPMENT PERMIT	APR. 7, 2014
ISSUED FOR DEVELOPMENT PERMIT	MAY 13, 2014
REISSUED FOR D.P. SITE PLAN ONLY	JUNE 17, 2014
REISSUED FOR A.D.P.	JUNE 30, 2014
REISSUED FOR A.D.P.	JULY 14, 2014
ISSUED FOR COORDINATION	AUG. 13, 2014
ISSUED FOR BUILDING PERMIT	AUG. 20, 2014
REISSUED FOR DEVELOPMENT PERMIT	AUG. 22, 2014



POLYGON
POLYGON JAYDEN MEWS HOMES LTD.
SUITE 100, 10000 VICTORIA PARKWAY
VANCOUVER, BC V8H 4G2
TEL: 671-4181

FORMWERKS
ARCHITECTURAL

1625 West 51st Ave., Vancouver, BC V6J 1N5
Fax: 685-2076 Phone: 683-5444


PROJECT

JAYDEN MEWS
9700 ALEXANDRA ROAD
RICHMOND, BC


DRAWING

**BUILDING 5
PLANS
(LEVEL 1 & 2)**


SCALE	1/8" = 1'-0"	SHEET	A2.09
DATE	JUNE 2013		

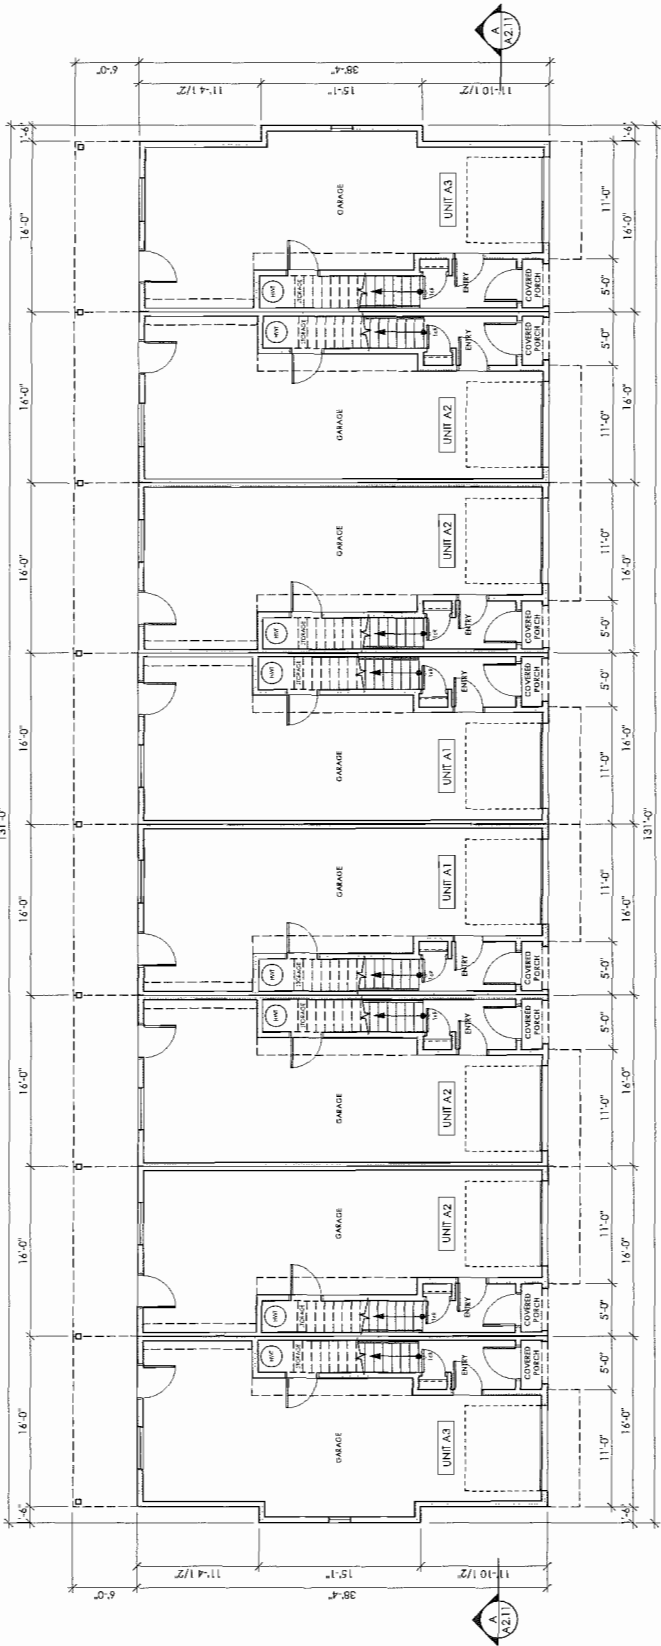

LEVEL 1 PLAN
BUILDING 5

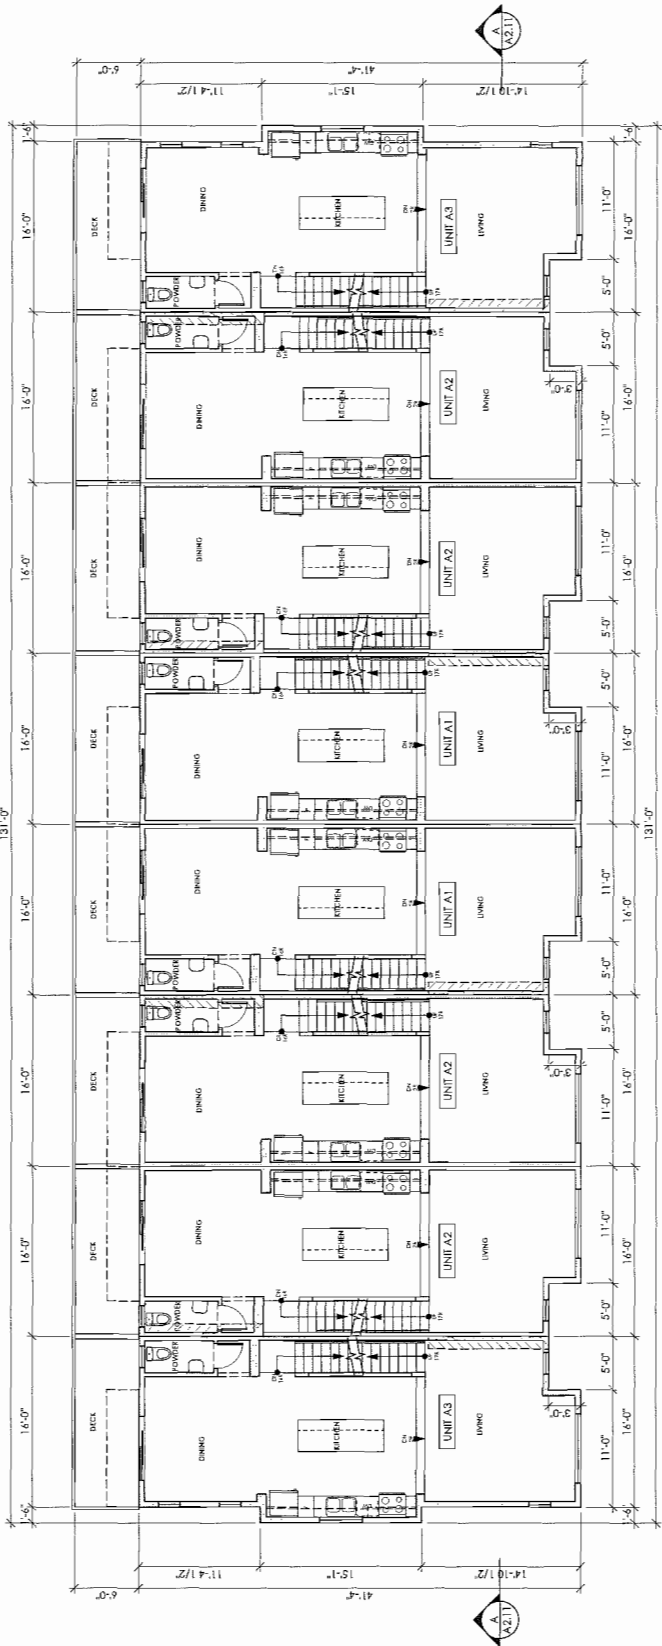

LEVEL 2 PLAN
BUILDING 5

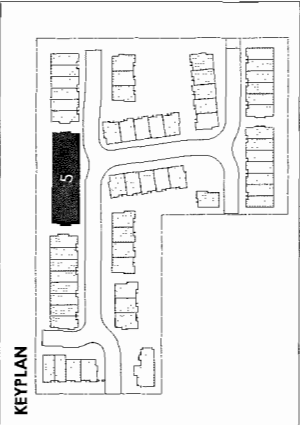

This plan and design are, and at all times shall remain, the exclusive property of Formworks Architectural Inc. and cannot be used or reproduced without written consent by Formworks Architectural Inc. Written dimensions shall have precedence over scaled dimensions. Contractors shall verify and be responsible for all dimensions and conditions on the job. Formworks Architectural Inc. shall be informed of any variation from the dimensions and conditions on the drawing.

ISSUED FOR REMOVING/DEV. PERMIT	NOV. 4, 2014
ISSUED FOR REMOVING/DEV. PERMIT	FEB. 25, 2014
ISSUED FOR COORDINATION	MAR. 17, 2014
ISSUED FOR CLIENT REVIEW	MAR. 17, 2014
ISSUED FOR COORDINATION	MAR. 25, 2014
ISSUED FOR COORDINATION	APR. 7, 2014
RESUBMITTED FOR DEVELOPMENT PERMIT	APR. 28, 2014
RESUBMITTED FOR A.D.P.	JUNE 17, 2014
RESUBMITTED FOR DP (SITE PLAN ONLY)	JUNE 17, 2014
RESUBMITTED FOR A.D.P.	JUNE 30, 2014
RESUBMITTED FOR A.D.P.	JULY 14, 2014
ISSUED FOR COORDINATION	AUG. 8, 2014
ISSUED FOR BUILDING PERMIT	AUG. 13, 2014
ISSUED FOR PRICING	AUG. 20, 2014
RESUBMITTED FOR DEVELOPMENT PERMIT	AUG. 22, 2014



POLYGON JAYDEN MEWS HOMES LTD.
900-1333 WEST BROADWAY
VANCOUVER BC V6H 4C2
TEL 871 4181

1625 West 5th Ave., Vancouver, BC V6J 1N5
 Fax 685-2076 Phone 683-5441


JAYDEN MEWS

9700 ALEXANDRA ROAD
RICHMOND, BC

BUILDING 5
PLANS
(LEVEL 3 &
ROOF)

$$1/8'' = 1'-0''$$

A2.10

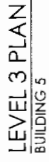

COPYRIGHT RESERVED

This plan and design are, and at all times remain the exclusive property of Formwerks Architectural Inc. and cannot be used or reproduced without written consent by Formwerks Architectural Inc. Written dimensions shall have precedence over scaled dimensions. Contractors shall verify and be responsible for all dimensions and conditions on the job. Formwerks Architectural Inc. shall be informed of any variation from the dimensions and conditions on the drawing.

REVISIONS	
ISSUED FOR REZONING/DEV. PERMIT	NOV. 4, 2013
ISSUED FOR COORDINATION	FEB. 25, 2014
ISSUED FOR CLIENT REVIEW	MAR. 17, 2014
ISSUED FOR DEVELOPMENT PERMIT	MAY 20, 2014
REISSUED FOR DEVELOPMENT PERMIT	APR. 27, 2014
ISSUED FOR A.D.P.	APR. 29, 2014
REMOVED FOR DP (SITE PLAN ONLY)	JUNE 17, 2014
REMOVED FOR A.D.P.	JUNE 30, 2014
ISSUED FOR COORDINATION	AUG. 13, 2014
ISSUED FOR BUILDING PERMIT	AUG. 13, 2014
ISSUED FOR PRICING	AUG. 20, 2014
REISSUED FOR DEVELOPMENT PERMIT	AUG. 22, 2014



POLYGON
POLYGON LANTERN HOUSE HOMES LTD.
980-1333 WEST BROADWAY
VANCOUVER BC V6H 4C2
TEL: 871-4381

FORMWERKS
ARCHITECTURAL

1423 West 5th Ave. Vancouver, BC V6J 1H5
Fax: 685-2076 Phone: 683-5441


PROJECT

JAYDEN MEWS
9700 ALEXANDRA ROAD
RICHMOND, BC

DRAWING


BUILDING 5
ELEVATIONS

SCALE	SHEET
1/8" = 1'-0"	A2.11
DATE	JUNE 2013

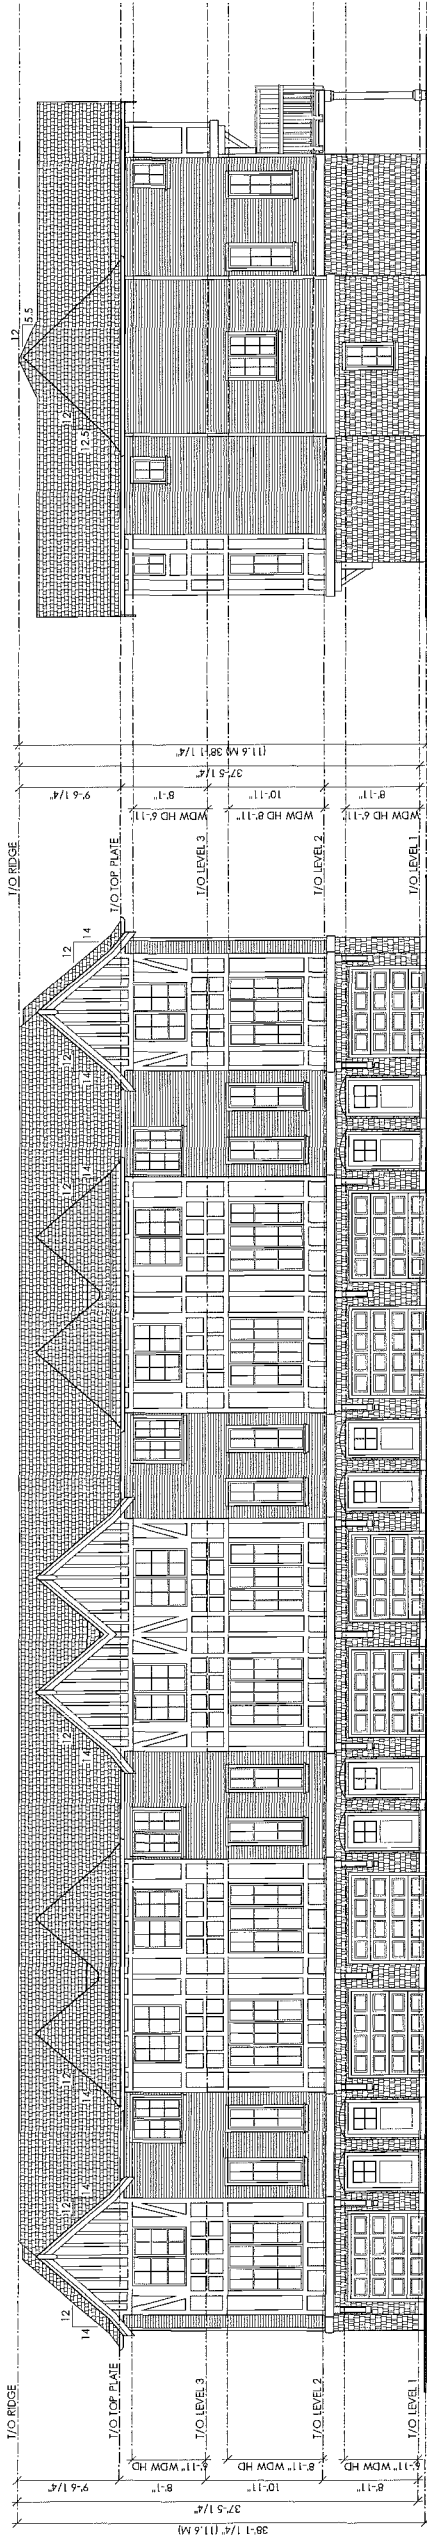


FRONT ELEVATION
BUILDING 5

SIDE ELEVATION
BUILDING 5

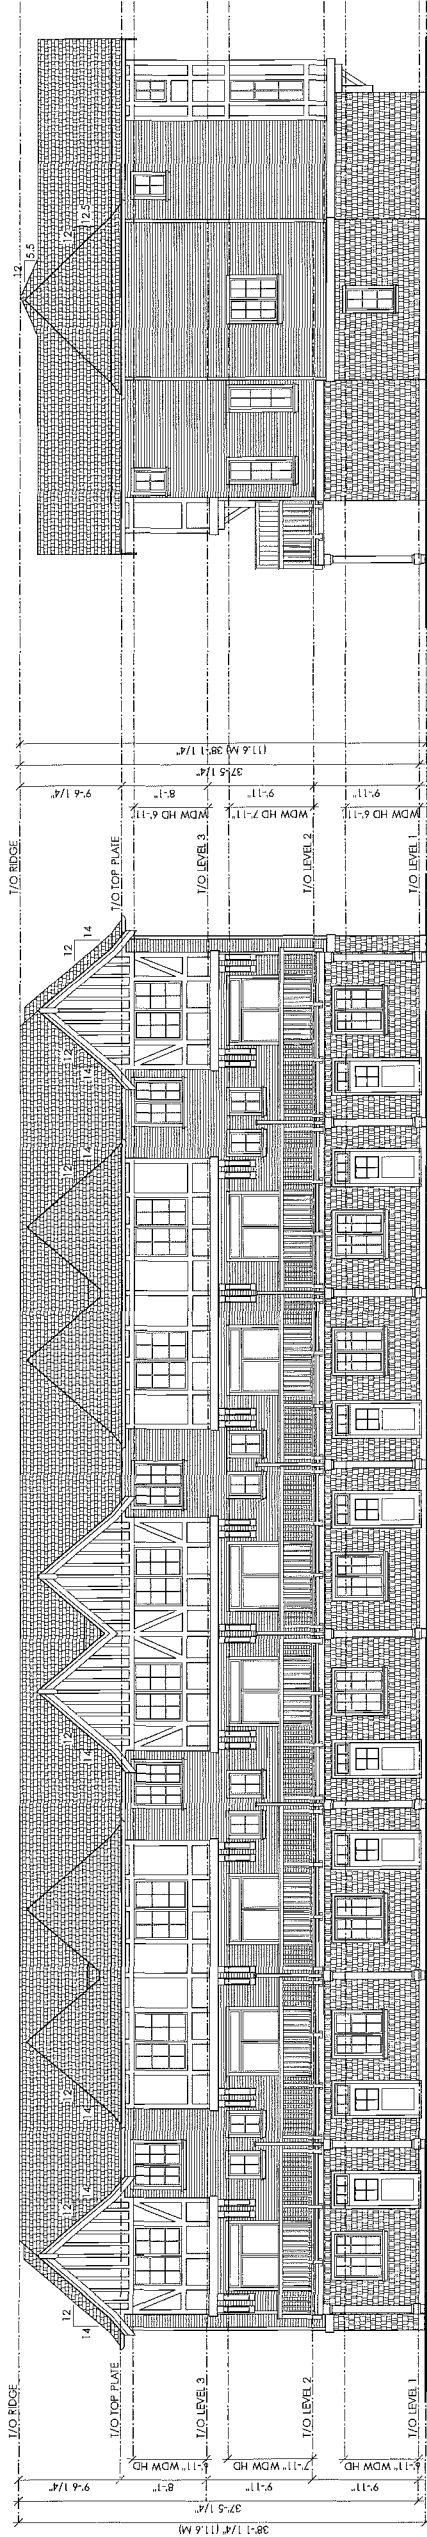


REAR ELEVATION
BUILDING 5

SIDE ELEVATION
BUILDING 5

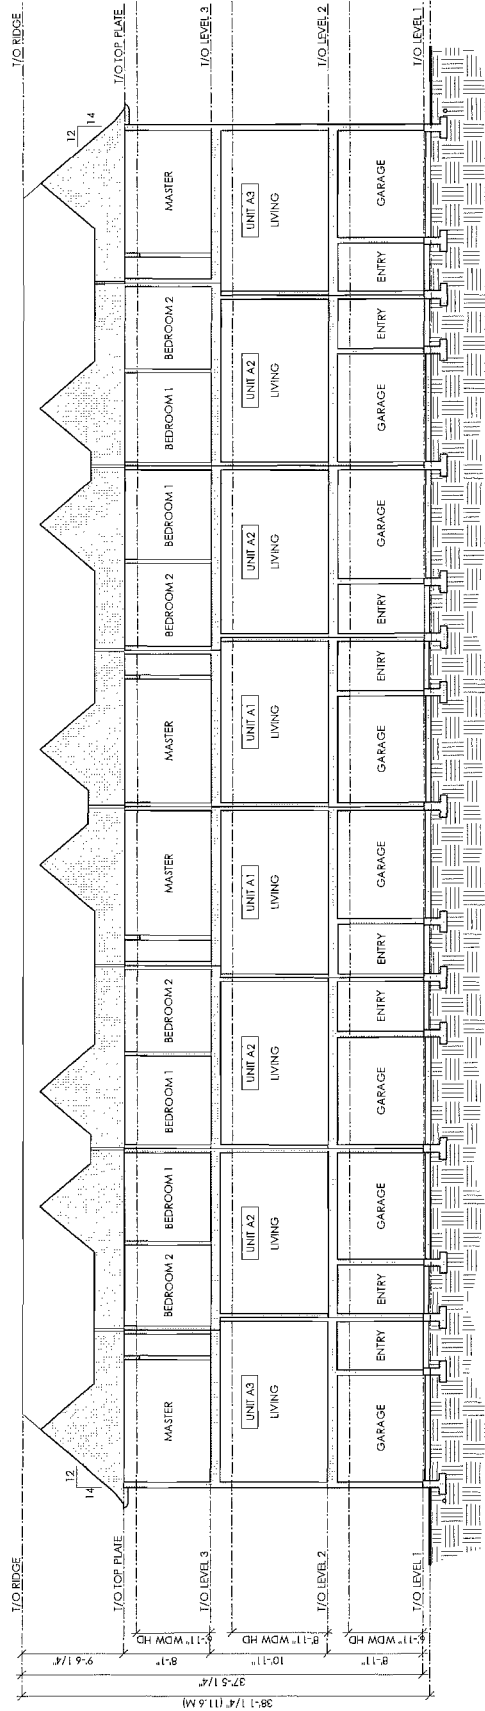

SECTION A-A
BUILDING 5

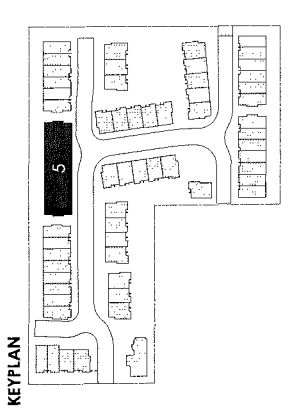

FINISH SCHEDULE	
1. FIREGLASS SHINGLE	7. PAINTED FIBRE CEMENT BOARD
2. DOUBLE PANED SEALED UNIT VINYL WINDOWS	8. PAINTED HARDE SHINGLE
3. INSULATED METAL PANEL DOOR	9. BRICK SIDING
4. PAINTED METAL PANEL ROLL UP GARAGE DOOR	10. PREFINISHED METAL FACTORY GUTTER
5. DOUBLE PANED SEALED UNIT VINYL SLIDERS	11. PAINTED WOOD TRIM
6. 3" EXPOSURE HORIZONTAL VINYL SIDING	12. PAINTED 2X BARGE BOARD WITH 1X FIM
13. PAINTED 2X10 BELLY BOARD	14. PAINTED WOOD BRACKETS
15. GABLE FINIAL	16. PAINTED WOOD DENTIL
17. WOOD CLAD PANEL POST	18. ALUMINUM RAILING
19. VERTICAL WOOD LUX FINISH SCREEN	20. PAUX CHIMNEY
21. METAL CHIMNEY CAP	22. METAL SECURITY GATE
23. WOOD PLANT SHELF	24. CONCRETE CAP
25. PLANK SIDING	

COPYRIGHT RESERVED

This plan and design are, and at all times remain the exclusive property of Formwerks Architectural Inc. and cannot be used or reproduced without written consent by Formwerks Architectural Inc. Written dimensions shall have precedence over scaled dimensions. Contractors shall verify and be responsible for all dimensions and conditions on the job. Formwerks Architectural Inc. shall be informed of any variation from the dimensions and conditions on the drawing.

REVISIONS

ISSUED FOR RECORDING/DEV. PERMIT	NOV. 4, 2013
ISSUED FOR COORDINATION	FEB. 25, 2014
ISSUED FOR COORDINATION	MAR. 12, 2014
ISSUED FOR COORDINATION	MAR. 25, 2014
ISSUED FOR DEVELOPMENT PERMIT	APR. 7, 2014
ISSUED FOR A.D.P.	APR. 28, 2014
ISSUED FOR A.D.P. (SITE PLAN ONLY)	JUNE 17, 2014
ISSUED FOR A.D.P.	JUNE 17, 2014
ISSUED FOR A.D.P.	JULY 14, 2014
ISSUED FOR COORDINATION	AUG. 8, 2014
ISSUED FOR BUILDING PERMIT	AUG. 13, 2014
ISSUED FOR BUILDING PERMIT	AUG. 13, 2014
ISSUED FOR DEVELOPMENT PERMIT	AUG. 22, 2014



POLYGON

POLYGON JAYDEN MEWS HOMES LTD.
900-133 WEST BROADWAY
VANCOUVER, BC V6H 4C7
TEL: 611 1811

**FORMWERKS
ARCHITECTURAL**

1625 West 5th Ave., Vancouver, BC V6J 1N5
Fax: 685-2078 Phone: 683-5441

PROJECT

JAYDEN MEWS

9700 ALEXANDRA ROAD
RICHMOND, BC

DRAWING

**BUILDING 6
PLANS**

SCALE

1/8" = 1'-0"

DATE

JUNE 2013


SHEET

A2.12


KEYPLAN




ROOF LEVEL PLAN
BUILDING 6

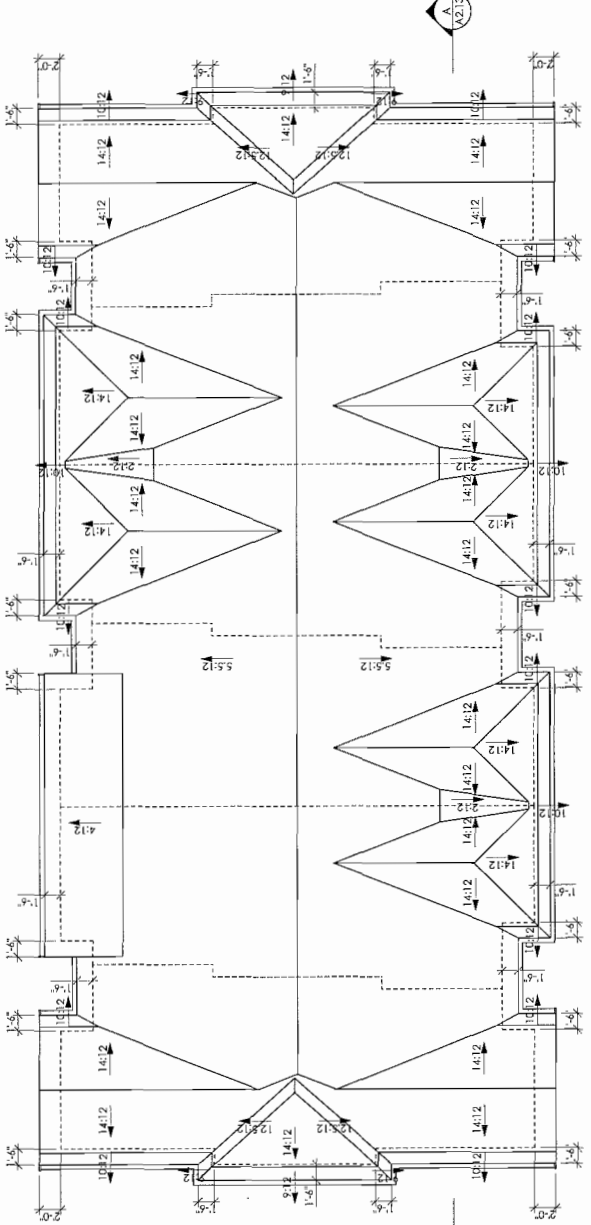


LEVEL 2 PLAN
BUILDING 6

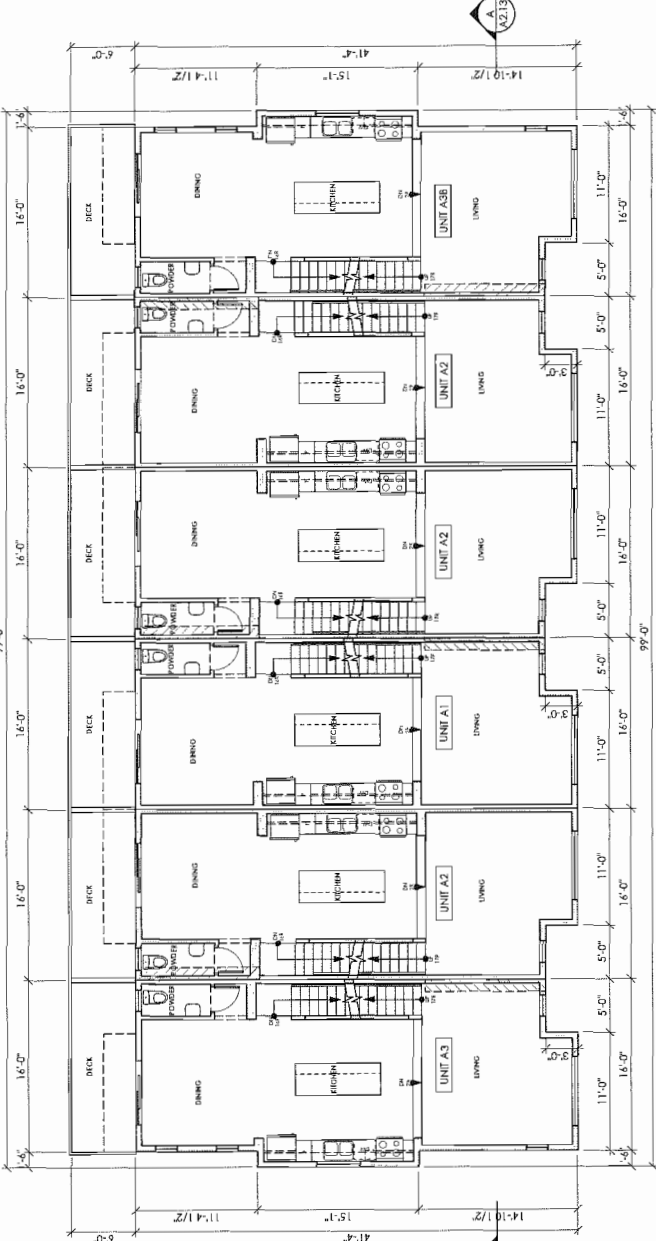

LEVEL 1 PLAN
BUILDING 6

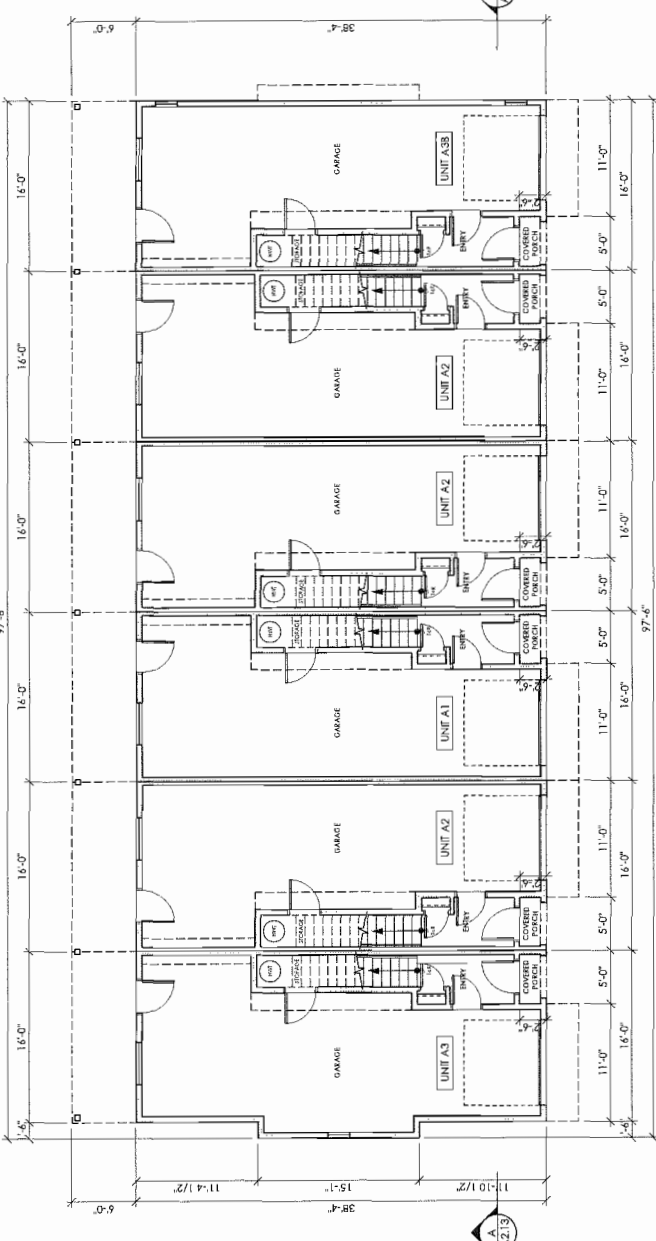

LEVEL 3 PLAN
BUILDING 6

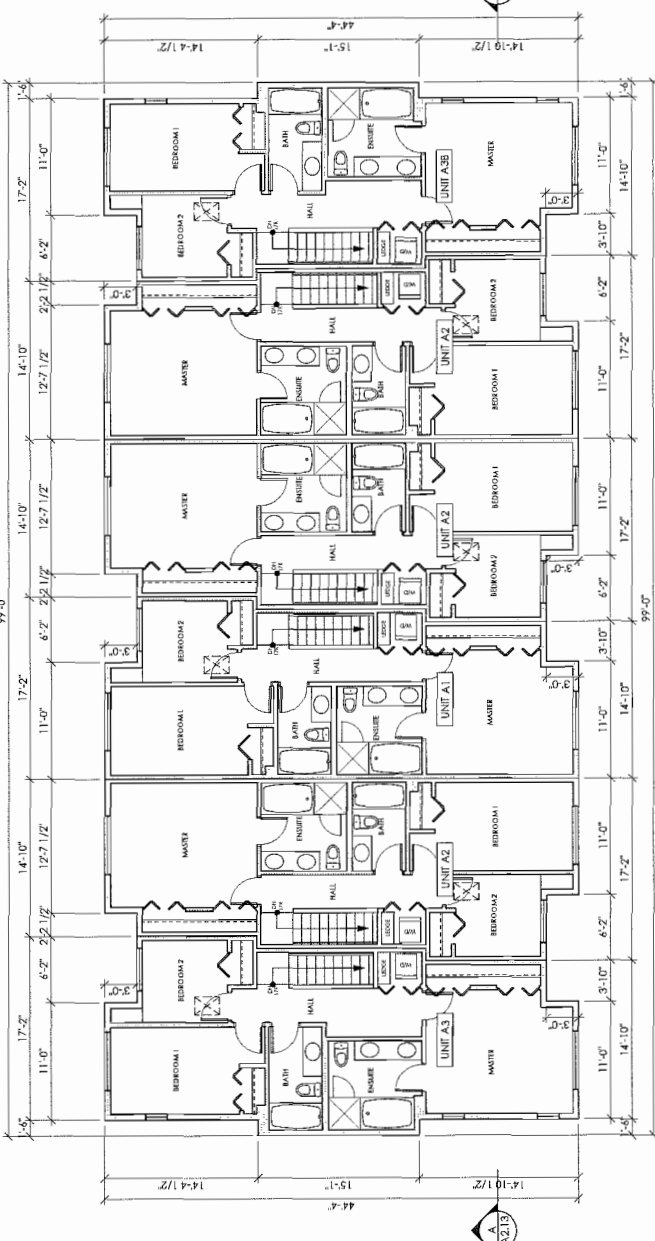

COPYRIGHT RESERVED

This plan and design are, and at all times remain the exclusive property of Formwerks Architectural Inc. and cannot be used or reproduced without written consent by Formwerks Architectural Inc. When Formwerks shall have precedence over scaled dimensions. Contractors shall verify and be responsible for all dimensions and conditions on the job. Formwerks Architectural Inc. shall be informed of any variation from the dimensions and conditions on the drawing.

REVISIONS	
ISSUED FOR REZONING/DP PERMIT	NOV. 4, 2013
ISSUED FOR COORDINATION	FEB. 25, 2014
ISSUED FOR CLIENT REVIEW	MAR. 17, 2014
ISSUED FOR COORDINATION	MAR. 25, 2014
RECEIVED FOR DEVELOPMENT PERMIT	APR. 7, 2014
RECEIVED FOR DEVELOPMENT PERMIT	MAY 13, 2014
RECEIVED FOR DP (SITE PLAN ONLY)	JUNE 17, 2014
RECEIVED FOR A.D.P.	JULY 14, 2014
ISSUED FOR COORDINATION	AUG. 13, 2014
ISSUED FOR BUILDING PERMIT	AUG. 20, 2014
RECEIVED FOR DEVELOPMENT PERMIT	AUG. 22, 2014



POLYGON
POLYGON JAYDEN MEWS HOMES LTD.
3050 BRIMLEY AVE. UNIT 101
VANCOUVER, BC V6L 4C2
TEL: 671 4181

FORMWERKS
ARCHITECTURAL

1025 West 5th Ave., Vancouver, BC V6J 1N5
Fax: 685-2076 Phone: 683-5441

PROJECT


JAYDEN MEWS

9700 ALEXANDRA ROAD
RICHMOND, BC


DRAWING

BUILDING 6
ELEVATIONS


SCALE	1/8" = 1'-0"	SHEET
DATE	JUNE 2013	A2.13

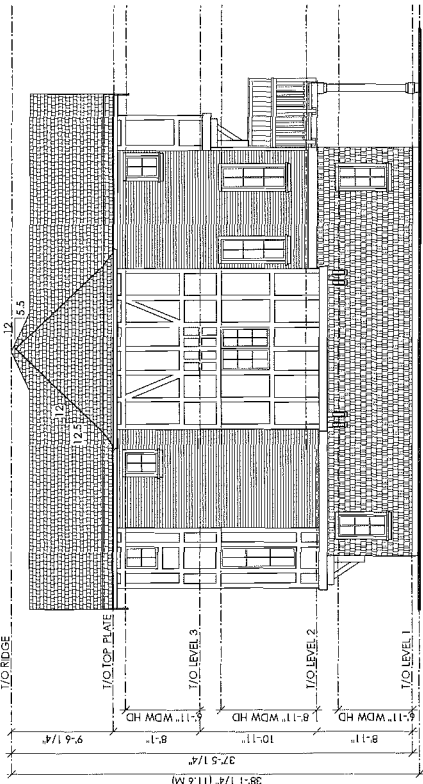


SIDE ELEVATION
BUILDING 6

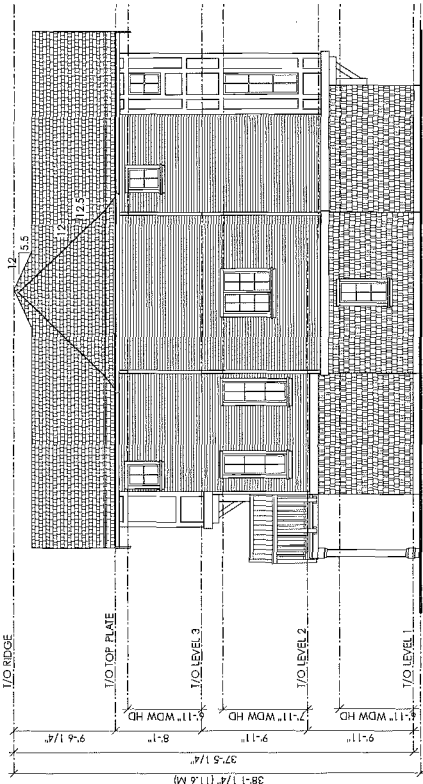


SIDE ELEVATION
BUILDING 6

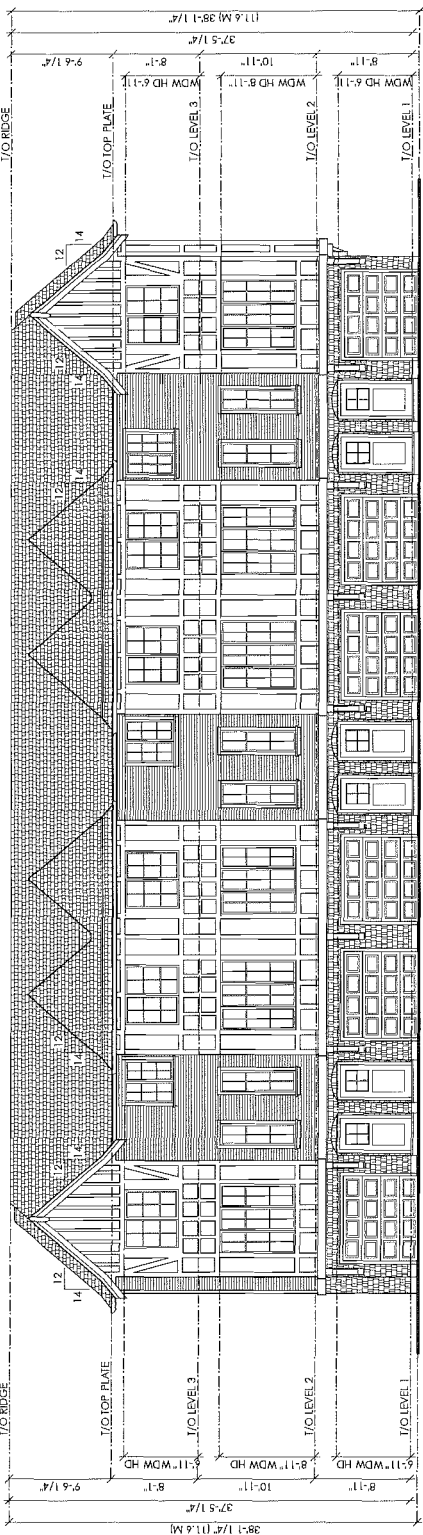

FRONT ELEVATION
BUILDING 6

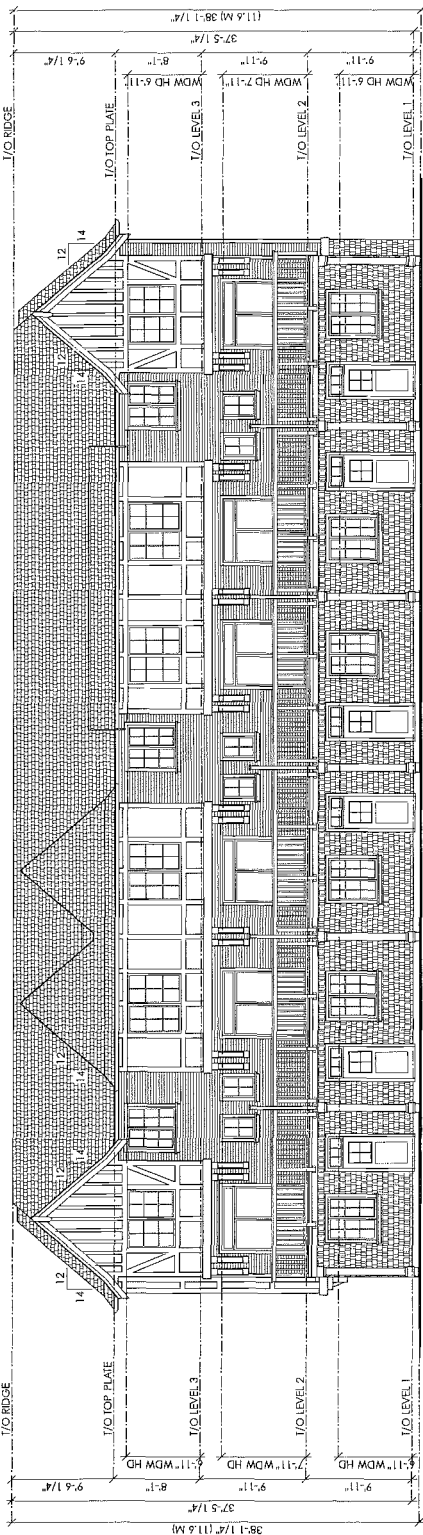


REAR ELEVATION
BUILDING 6

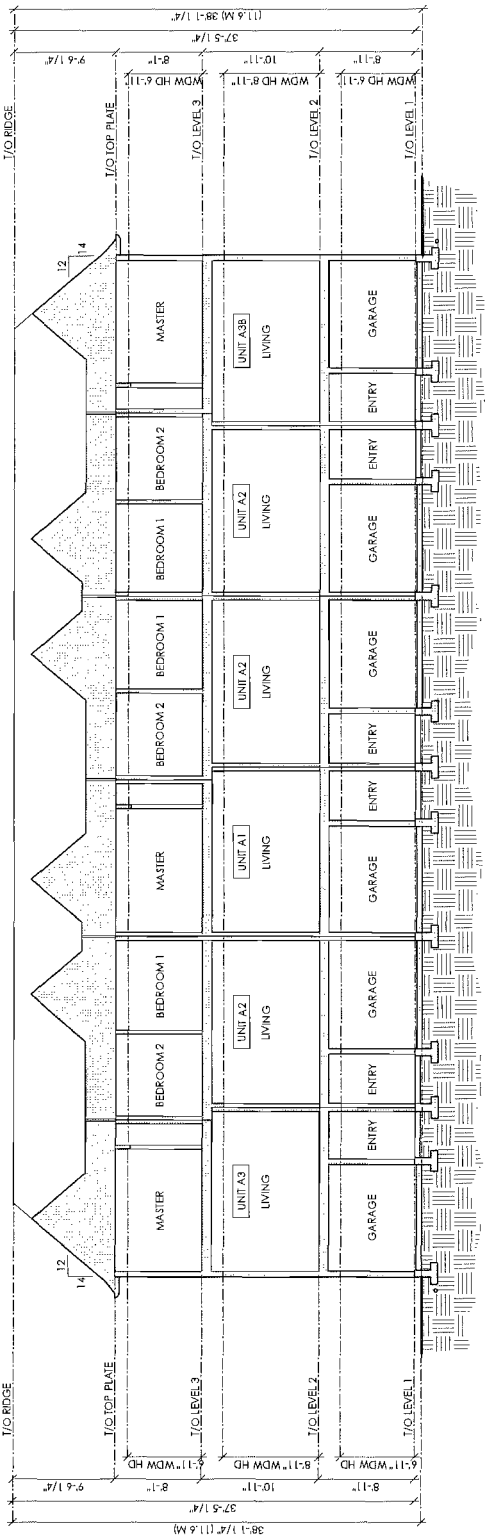

SECTION A-A
BUILDING 6

KEYPLAN

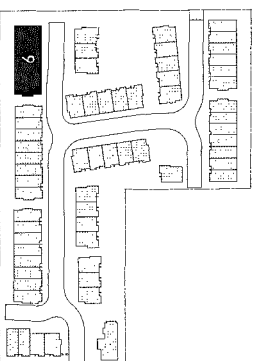

FINISH SCHEDULE

1 FIBREGLASS SHINGLE	7 PAINTED FIBRE CEMENT BOARD	13 PAINTED 2X10 BELLY BOARD	19 VERTICAL WOOD
2 DOUBLE PANED SEALED	8 PAINTED HARDE SHINGLE	14 PAINTED WOOD BRACKETS	20 SLAT PRIVACY SCREEN
3 UNIT VINYL WINDOWS	9 BRCK SIDING	15 GABLE FINIAL	21 PAUX CHIMNEY
4 INSULATED METAL	10 PREFINISHED METAL	16 PAINTED WOOD DEVEL	22 METAL CHIMNEY CAP
5 PANEL DOOR	11 ROLL UP GARAGE DOOR	17 WOOD CLAD PANEL POST	23 METAL SECURITY GATE
6 PAINTED METAL PANEL	12 DOUBLE PANED SEALED	18 ALUMINUM RAILING	24 WOOD PLANT SHEF
7 PAINTED METAL PANEL	13 UNIT VINYL BLUERS	19 PAINTED 2X BARGE BOARD	25 CONCRETE CAP
8 ROLL UP GARAGE DOOR	14 3" EXPOSURE HORIZONTAL	20 WITH 1X TRM	26 EXPOSURE FIBRE CEMENT
9 DOUBLE PANED SEALED	15 VINYL SIDING		27 PLANK SIDING


COPYRIGHT RESERVED

This plan and design are, and all times remain the exclusive property of Formwerks Architectural Inc. and cannot be used or reproduced without written consent by Formwerks Architectural Inc. Written dimensions shall have precedence over scaled dimensions. Contractors shall verify and be responsible for all dimensions and conditions on the job. Formwerks Architectural Inc. shall be informed of any variation from the dimensions and conditions on the drawing.

REVISIONS	
ISSUED FOR REZONING/DEV. PERMIT	NOV. 4, 2013
ISSUED FOR COORDINATION	MAR. 25, 2014
ISSUED FOR COORDINATION	MAR. 25, 2014
ISSUED FOR COORDINATION	MAR. 25, 2014
RECEIVED FOR DEVELOPMENT PERMIT	APR. 7, 2014
ISSUED FOR A.D.P.	APR. 26, 2014
RECEIVED FOR DEVELOPMENT PERMIT	JUNE 30, 2014
RECEIVED FOR A.D.P.	JULY 14, 2014
ISSUED FOR COORDINATION	AUG. 8, 2014
ISSUED FOR BUILDING PERMIT	AUG. 13, 2014
RECEIVED FOR DEVELOPMENT PERMIT	AUG. 22, 2014



POLYGON
POLYGON JAYDEN MEWS HOMES LTD.
900-1133 WEST BROADWAY
VANCOUVER, BC V6J 4C2
TEL: 611 4411

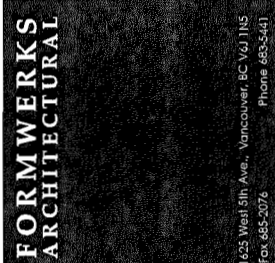

FORMWERKS
ARCHITECTURAL

1623 West 5th Ave., Vancouver, BC V6J 1N5
Fax: 685-2076 Phone: 683-5461

PROJECT

JAYDEN MEWS

9700 ALEXANDRA ROAD
RICHMOND, BC


DRAWING

BUILDING 7
PLANS


SCALE
1/8" = 1'-0"

SHEET
A2.14


DATE
JUNE 2013

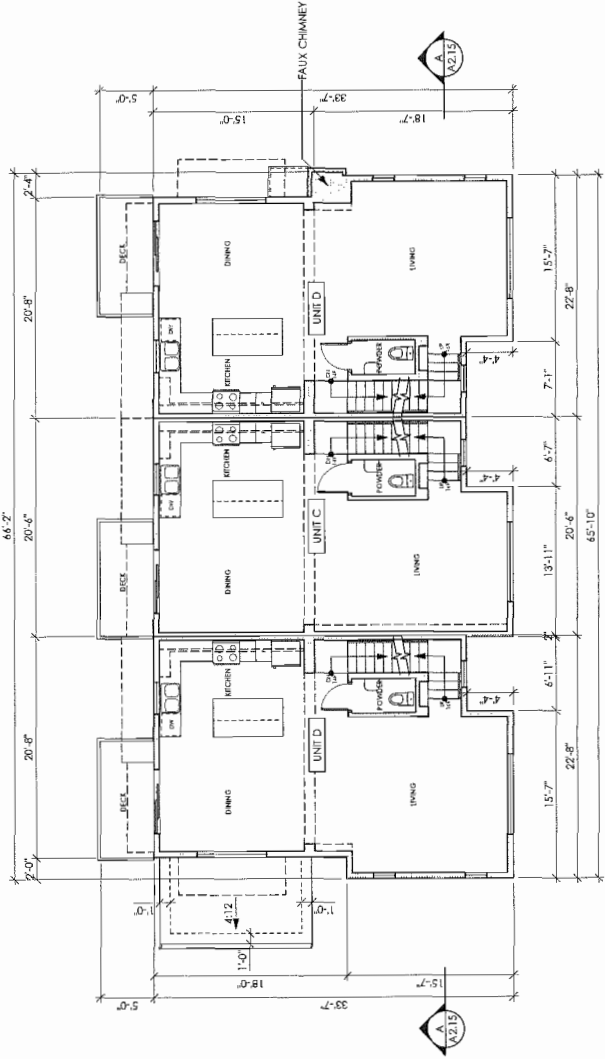


LEVEL 2 PLAN
BUILDING 7

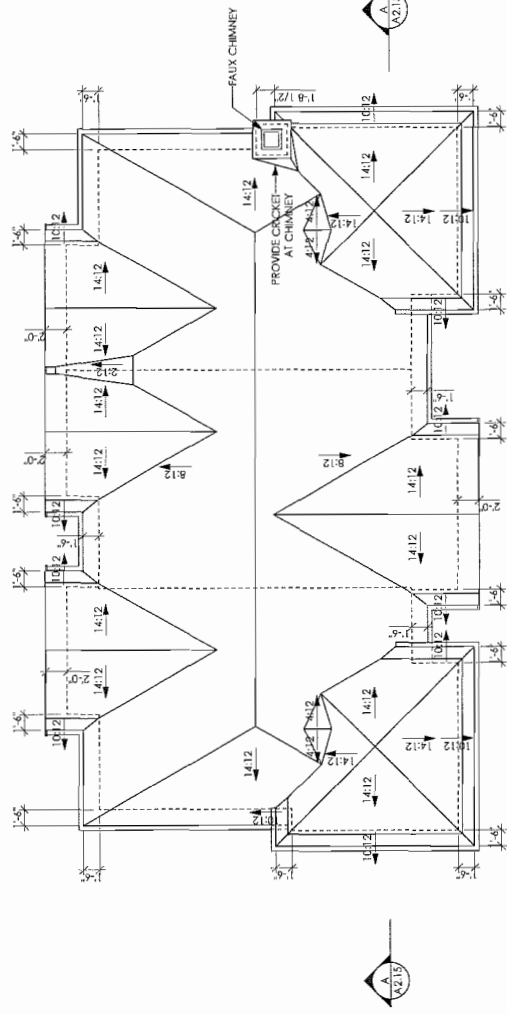

ROOF LEVEL PLAN
BUILDING 7

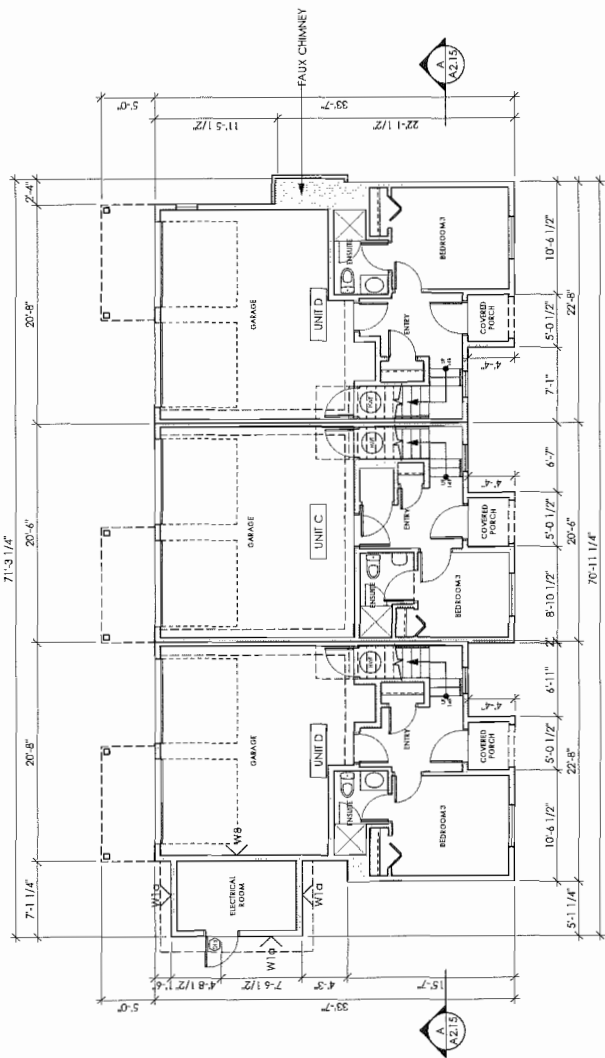


LEVEL 1 PLAN
BUILDING 7

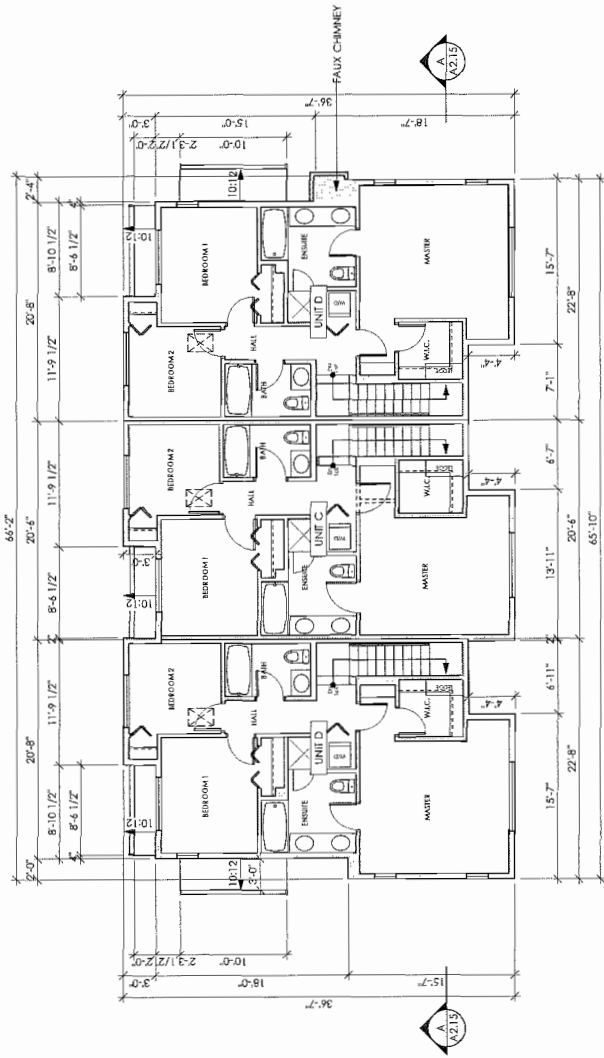


LEVEL 3 PLAN
BUILDING 7


DP 14-667441
OCT 15 2014
Plan #21

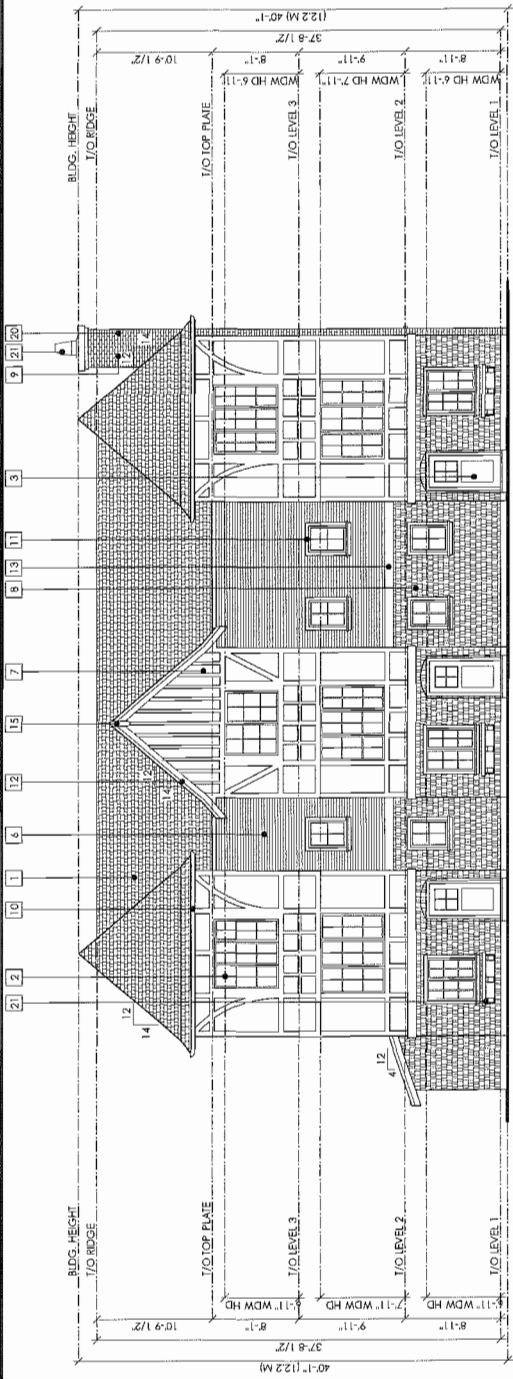


FRONT ELEVATION
BUILDING 7

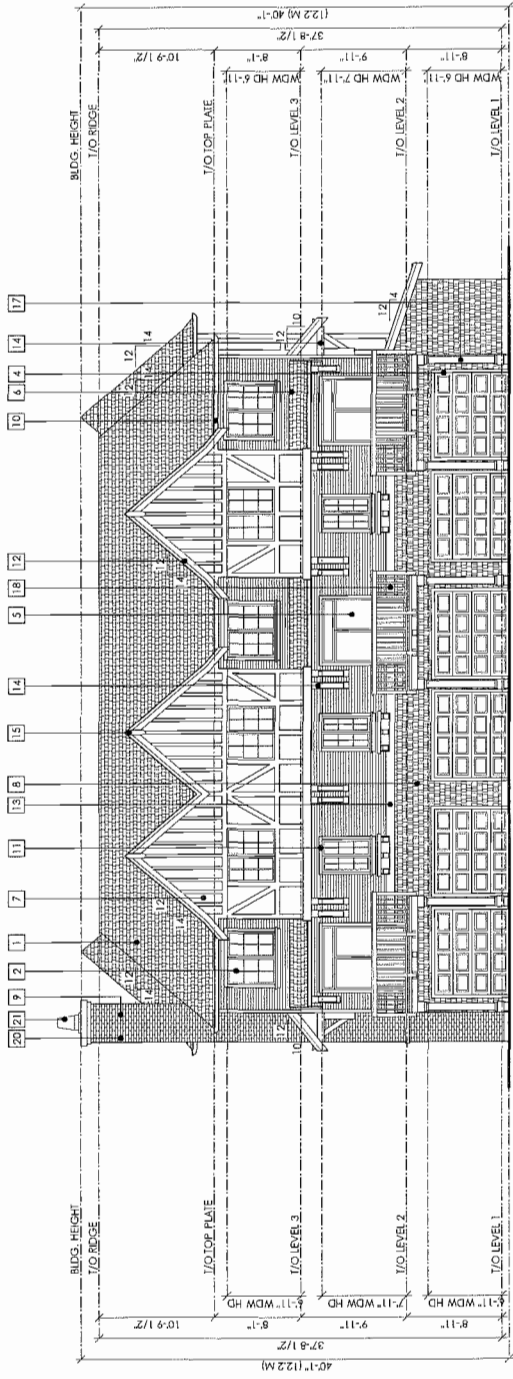


REAR ELEVATION
BUILDING 7

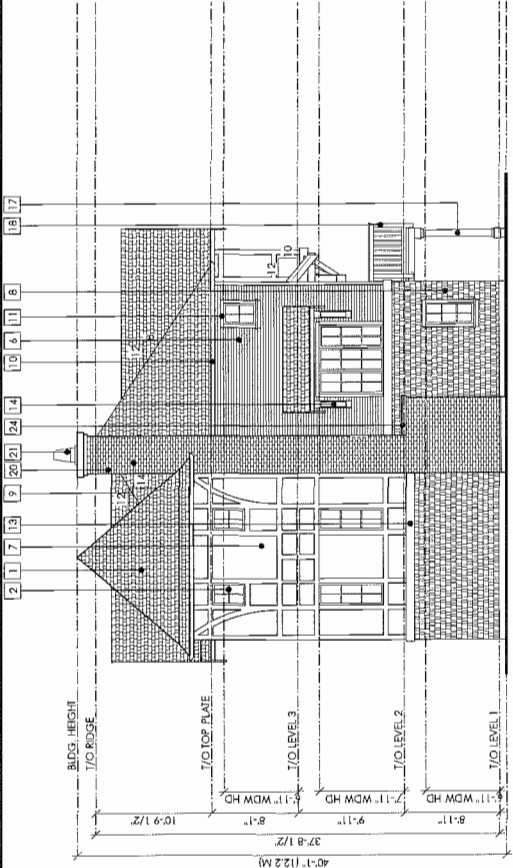


SIDE ELEVATION
BUILDING 7

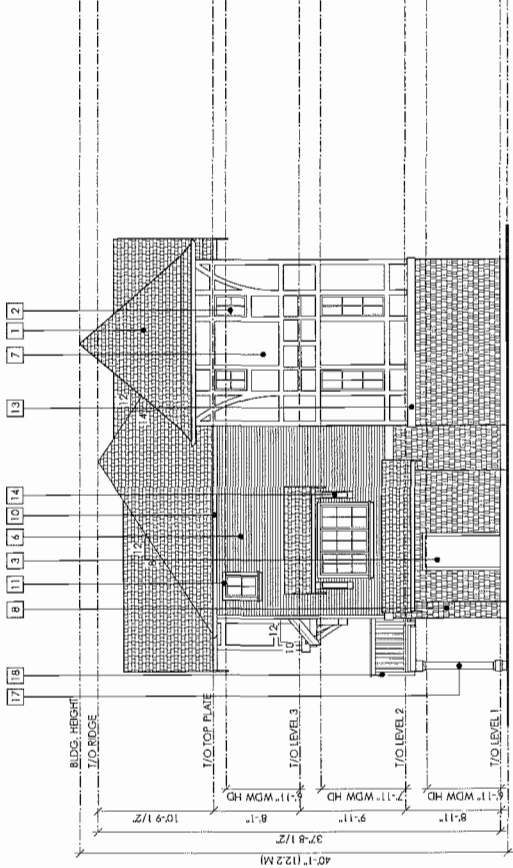

SIDE ELEVATION
BUILDING 7

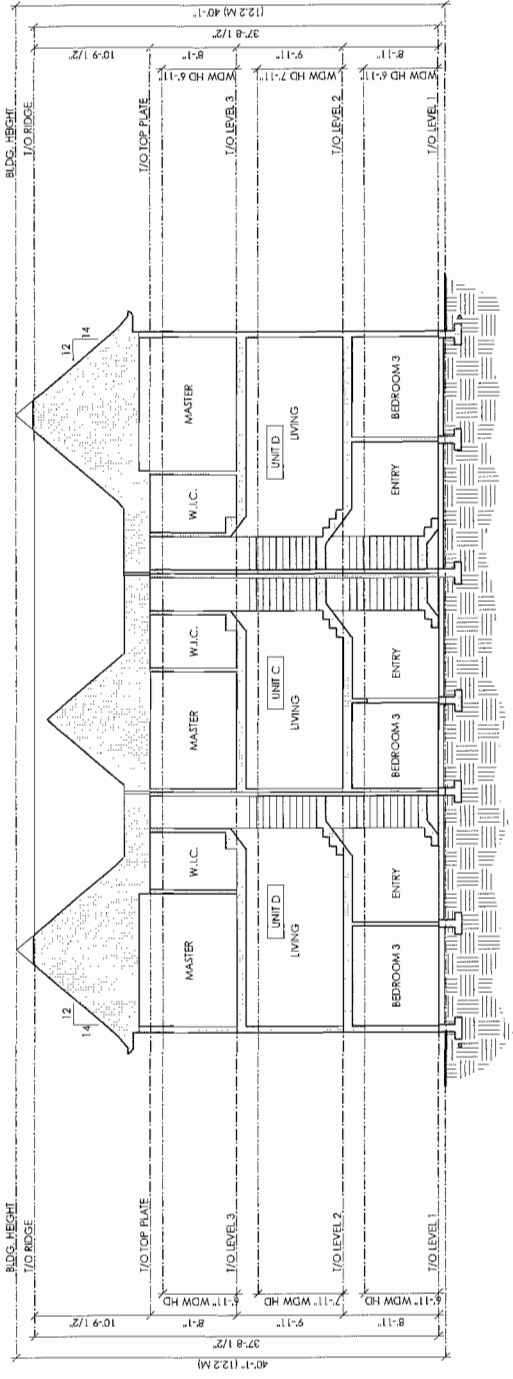

SECTION A-A
BUILDING 6

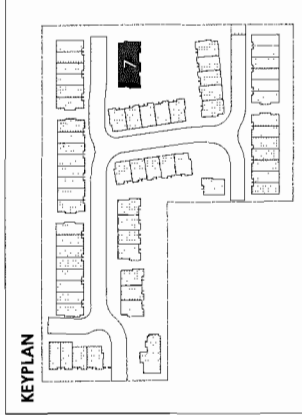


FINISH SCHEDULE	
1	FIBREGLASS SHINGLE
2	DOUBLE PANED SEALED UNIT VINYL WINDOWS
3	INSULATED METAL PANEL DOOR
4	PAINTED METAL PANEL ROLL UP GARAGE DOOR
5	DOUBLE PANED SEALED UNIT VINYL SLIDERS
6	3" EXPOSURE HORIZONTAL VINYL SIDING
7	PAINTED FIBRE CEMENT BOARD W/ 1X WOOD TRIMS
8	PAINTED HARDE SHINGLE
9	BRCK SIDING
10	PREFINISHED METAL FASCIA GUTTER
11	PAINTED WOOD TRIM
12	PAINTED 2X BARGE BOARD WITH 1X TRIM
13	PAINTED 2X10 BELLY BOARD
14	PAINTED WOOD BRACKETS
15	GABLE FINIAL
16	PAINTED WOOD DENTIL
17	WOOD CLAD PANEL POST
18	ALUMINUM RAILING
19	VERTICAL WOOD SLAT PRIVACY SCREEN
20	AUX CHIMNEY
21	METAL CHIMNEY CAP
22	METAL SCOURY GATE
23	WOOD PLANT SHELF
24	CONCRETE CAP
25	4" EXPOSURE FIBRE CEMENT PLANK SIDING

COPYRIGHT RESERVED

This plan and design are, and at all times remain the exclusive property of Formwerks Architectural Inc. and cannot be used or reproduced without written consent by Formwerks Architectural Inc. Written dimensions shall have precedence over verbal dimensions. Contractors shall verify all dimensions and conditions on the job. Formwerks Architectural Inc. shall be informed of any variation from the dimensions and conditions on the drawing.

REVISIONS	
ISSUED FOR RECORDING/DEV. PERMIT	NOV. 4, 2013
ISSUED FOR RECORDING/DEV. PERMIT	NOV. 4, 2013
ISSUED FOR CLIENT REVIEW	MAR. 17, 2014
ISSUED FOR COORDINATION	MAR. 25, 2014
REISSUED FOR DEVELOPMENT PERMIT	APR. 7, 2014
REISSUED FOR DEVELOPMENT PERMIT	APR. 7, 2014
REISSUED FOR DP (STEP PLAN ONLY)	JUNE 30, 2014
REISSUED FOR A.D.P.	JULY 14, 2014
ISSUED FOR COORDINATION	AUG. 8, 2014
ISSUED FOR RECORDING/DEV. PERMIT	AUG. 20, 2014
ISSUED FOR RECORDING/DEV. PERMIT	AUG. 22, 2014

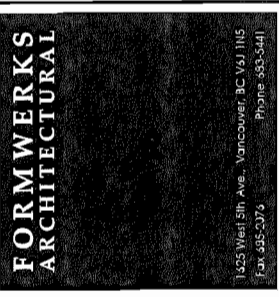

PROJECT

JAYDEN MEWS

9700 ALEXANDRA ROAD
RICHMOND, BC

DRAWING

BUILDING 7
ELEVATIONS

SCALE	SHEET
1/8" = 1'-0"	A2.15
DATE	
JUNE 2013	

OCT 15 2014

Plan # 22

14-667441

22

COPYRIGHT RESERVED

This plan and design are, and all lines remain the exclusive property of Formwerks Architectural Inc. and cannot be used or reproduced without written consent by Formwerks Architectural Inc. Within dimensions shall have precedence over scaled dimensions. Contractors shall verify and be responsible for all dimensions and conditions on the job. Formwerks Architectural Inc. shall be informed of any variation from the dimensions and conditions on the drawing.

- REVISIONS
- NOV. 4, 2013 ISSUED FOR RECONING/REV PERMIT
 - FEB. 25, 2014 ISSUED FOR COORDINATION
 - MAR. 17, 2014 ISSUED FOR CLIENT REVIEW
 - MAR. 25, 2014 ISSUED FOR COORDINATION
 - MAR. 25, 2014 REBID FOR DEVELOPMENT PERMIT
 - APR. 26, 2014 REBID FOR A.D.P. (SITE PLAN ONLY)
 - JUNE 17, 2014 REBID FOR A.D.P.
 - JUNE 30, 2014 REBID FOR COORDINATION
 - AUG. 6, 2014 ISSUED FOR BUILDING PERMIT
 - AUG. 13, 2014 ISSUED FOR PRICING
 - AUG. 20, 2014 REBID FOR DEVELOPMENT PERMIT
 - AUG. 22, 2014

POLYGON

POLYGON ARCHITECTURAL SERVICES LTD.
900-333 WEST BROADWAY
VANCOUVER BC V6B 4C2
TEL: 671 4181

FORMWERKS
ARCHITECTURAL

1125 West 5th Ave. Vancouver, BC V6J 1N5
Fax: 685-2026 Phone: 685-5441

PROJECT

JAYDEN MEWS

9700 ALEXANDRA ROAD
RICHMOND, BC




DRAWING


BUILDING 8
PLANS

SCALE 1/8" = 1'-0"


SHEET **A2.16**

DATE JUNE 2013

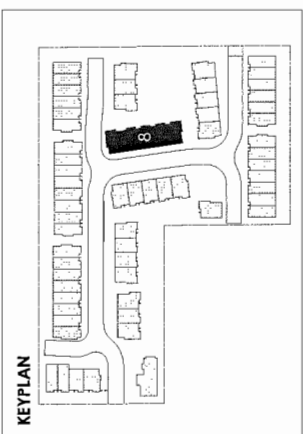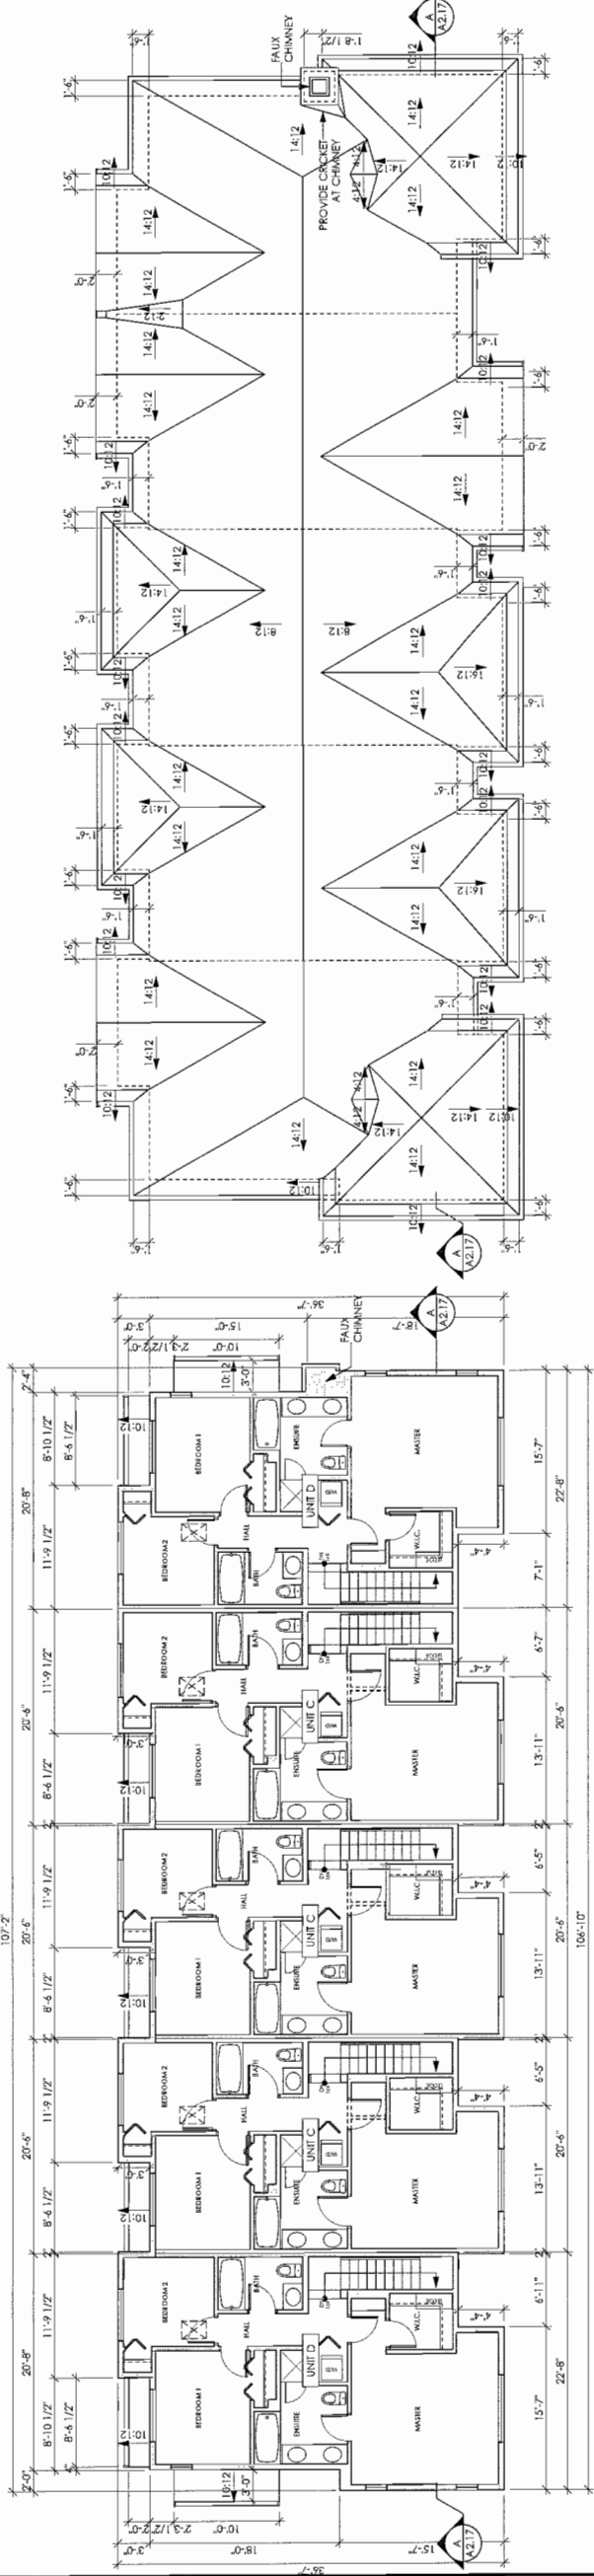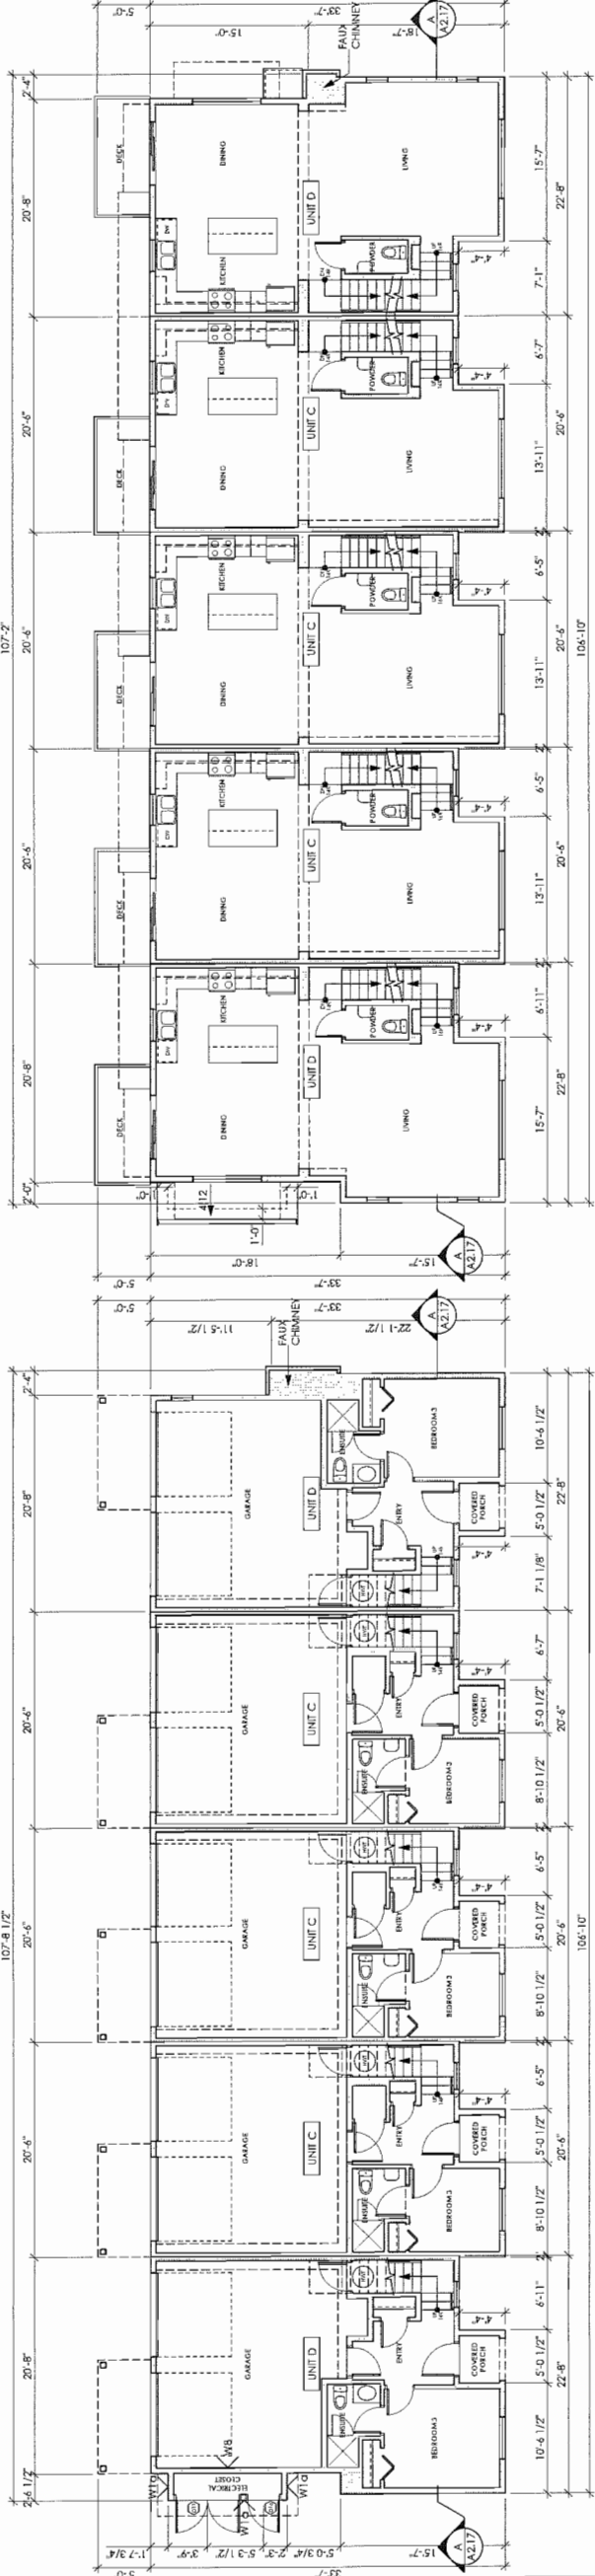


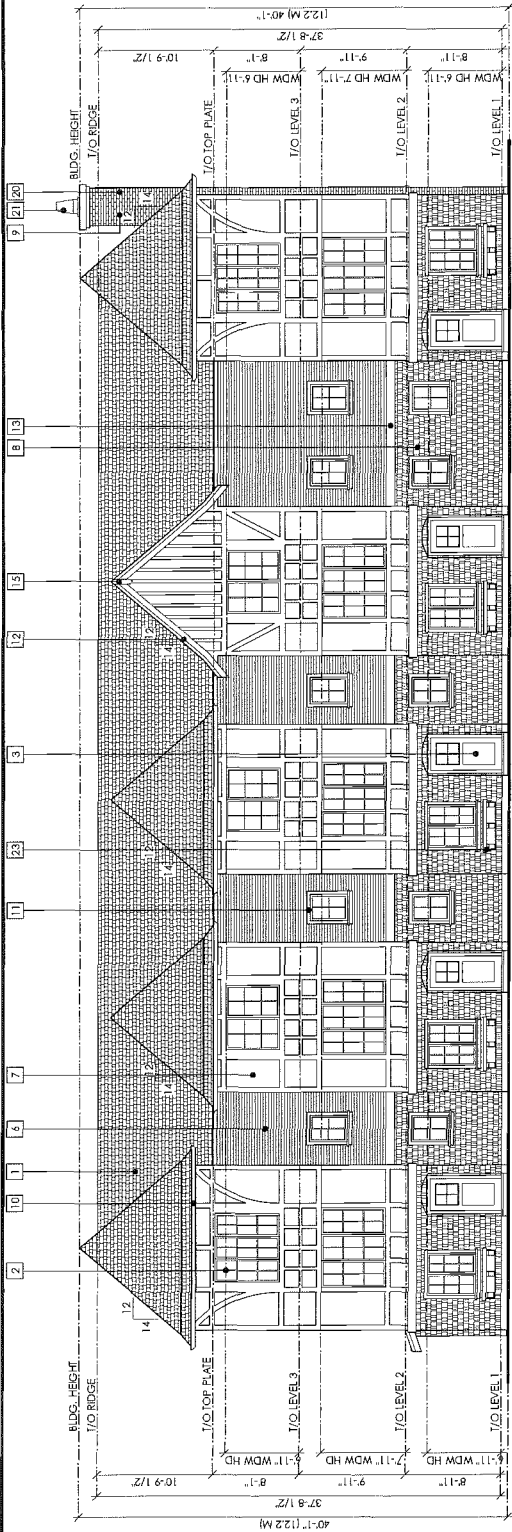


FRONT ELEVATION
BUILDING 8

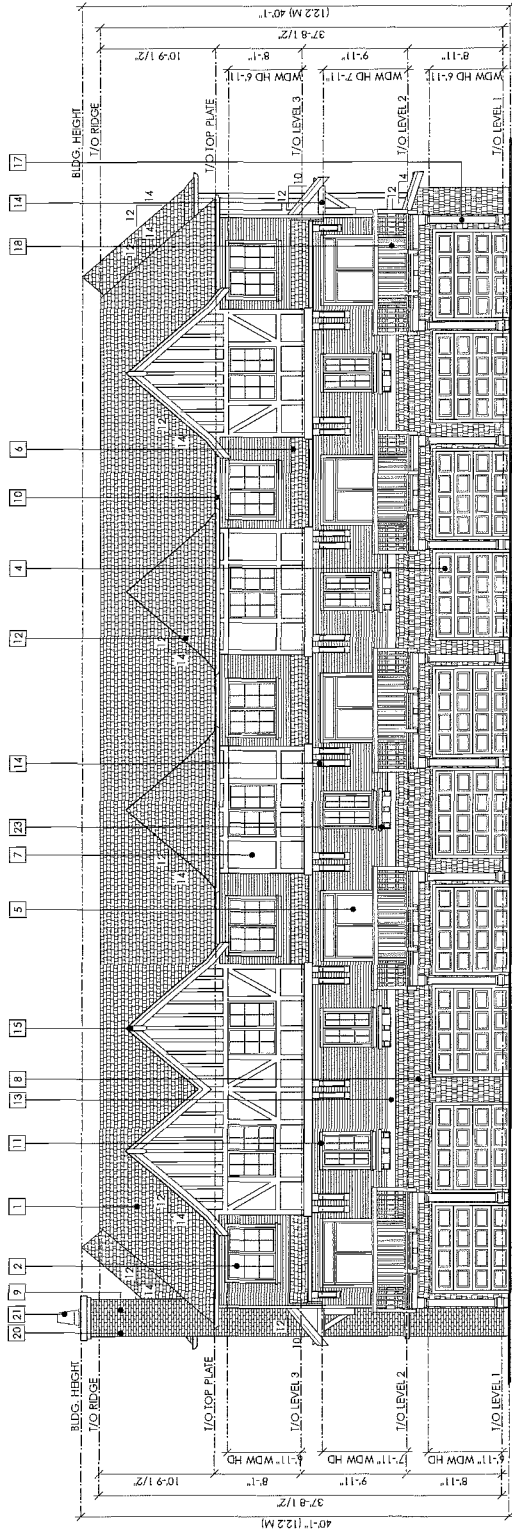


REAR ELEVATION
BUILDING 8

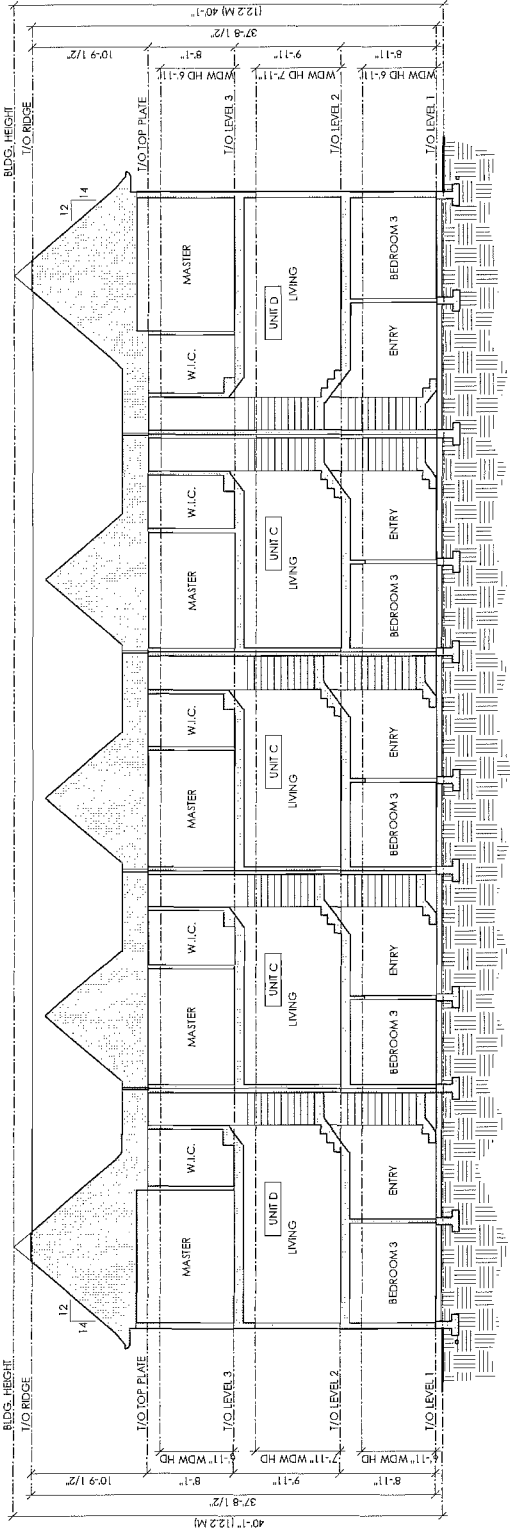


SECTION A-A
BUILDING 8

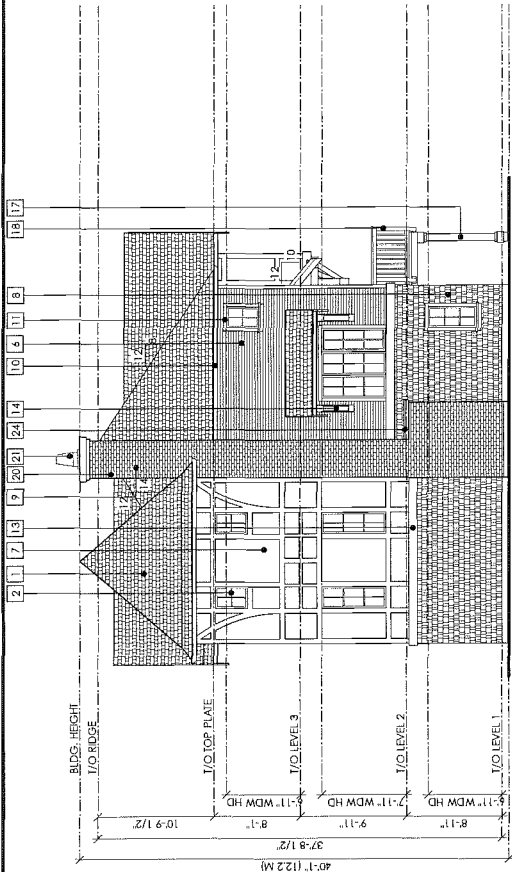

SIDE ELEVATION
BUILDING 8

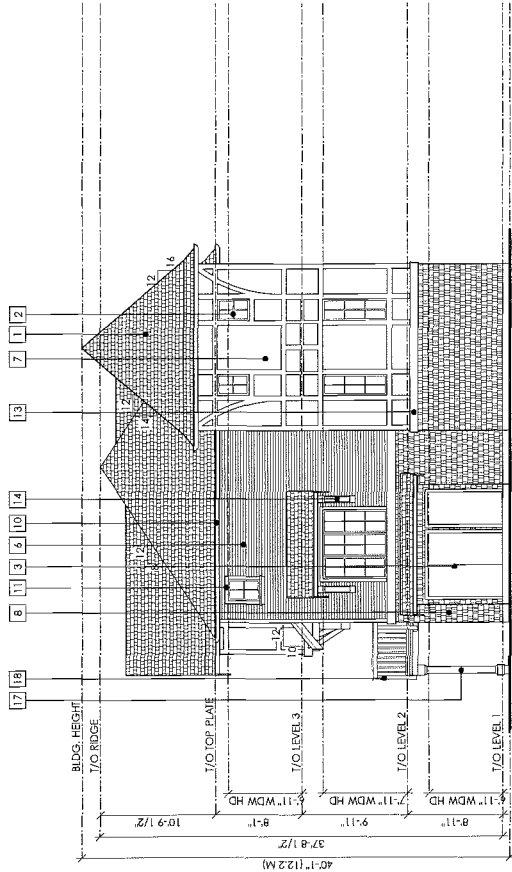

SIDE ELEVATION
BUILDING 8

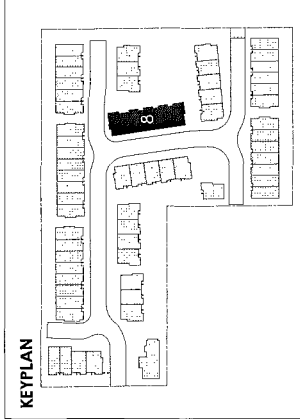

FINISH SCHEDULE	
1 FIBREGlass SHINGLE	7 PAINTED FIBRE CEMENT BOARD
2 DOUBLE PANED SEALED UNIT VINYL WINDOWS	8 PAINTED 2X10 BELLY BOARD
3 INSULATED METAL PANEL DOOR	9 PAINTED HARDE SHINGLE
4 PAINTED METAL PANEL ROLL UP GARAGE DOOR	10 BRICK Siding
5 DOUBLE PANED SEALED UNIT VINYL SLIDERS	11 PREFINISHED METAL PASCIA GUTTER
6 VINYL Siding	12 PAINTED WOOD TRIM WITH 1X TRIM
13 PAINTED 2X4 BARGE BOARD WITH 1X TRIM	14 GABLE FINIAL
15 PAINTED 2X6 BARGE BOARD WITH 1X TRIM	16 PAINTED WOOD DENIL
17 PAINTED WOOD TRIM WITH 1X TRIM	18 WOOD CLAD PANEL POST
19 PAINTED 2X6 BARGE BOARD WITH 1X TRIM	19 ALUMINUM RAILING
20 PAINTED 2X6 BARGE BOARD WITH 1X TRIM	20 CONCRETE CAP
21 PAINTED 2X6 BARGE BOARD WITH 1X TRIM	21 6" EXPOSURE FIBRE CEMENT FLANK Siding
22 PAINTED 2X6 BARGE BOARD WITH 1X TRIM	22 METAL SECURITY GATE
23 PAINTED 2X6 BARGE BOARD WITH 1X TRIM	23 WOOD PLANT SHELF
24 PAINTED 2X6 BARGE BOARD WITH 1X TRIM	24 FAUX CHIMNEY
25 PAINTED 2X6 BARGE BOARD WITH 1X TRIM	25 METAL CHIMNEY CAP
26 PAINTED 2X6 BARGE BOARD WITH 1X TRIM	26 SLAT PRIVACY SCREEN
27 PAINTED 2X6 BARGE BOARD WITH 1X TRIM	27 VERTICAL WOOD

COPYRIGHT RESERVED

This plan and design etc. and all lines within the exclusive property of Formworks Architectural Inc. and shall not be reproduced without written consent by Formworks Architectural Inc. With all dimensions shall have precedence over scaled dimensions. Contractors shall verify and be responsible for all dimensions and conditions on the job. Formworks Architectural Inc. shall be informed of any variation from the dimensions and conditions on the drawing.

REVISIONS

NOV. 4, 2013	ISSUED FOR RECORDING/REV. PERMIT
FEB. 25, 2014	ISSUED FOR COORDINATION
MAR. 17, 2014	ISSUED FOR CLIENT REVIEW
MAR. 25, 2014	ISSUED FOR COORDINATION
APR. 25, 2014	ISSUED FOR DEVELOPMENT PERMIT
JUNE 17, 2014	ISSUED FOR DEVELOPMENT PERMIT
JUNE 30, 2014	REISSUED FOR D.P. (SITE PLAN ONLY)
JULY 14, 2014	REISSUED FOR A.D.P.
AUG. 13, 2014	ISSUED FOR COORDINATION
AUG. 20, 2014	ISSUED FOR BUILDING PERMIT
AUG. 22, 2014	ISSUED FOR PRICING
AUG. 22, 2014	REISSUED FOR DEVELOPMENT PERMIT

POLYGON

POLYGON DESIGN SERVICES INC. LTD.
VANCOUVER, BC V6H 4C2
TEL: 871 4181

FORMWORKS
ARCHITECTURAL

1625 West 5th Ave., Vancouver, BC V6J 1N5
Fax: 685-2076
Phone: 685-5441

PROJECT

JAYDEN MEWS

9700 ALEXANDRA ROAD
RICHMOND, BC

DRAWING

BUILDING 8
ELEVATIONS

SHEET

SCALE 1/8" = 1'-0"

DATE JUNE 2013

A2.17

12-567441

OCT 15 2014

Plan # 24

DP

COPYRIGHT RESERVED

This plan and design are, and at all times remain the exclusive property of Formwerks Architectural Inc. and cannot be used or reproduced without written consent by Formwerks Architectural Inc. Written dimensions shall have precedence over scaled dimensions. Contractors shall verify and be responsible for all dimensions and conditions on the job. Formwerks Architectural Inc. shall be informed of any variation from the dimensions and conditions on the drawing.

REVISIONS	
ISSUED FOR REZONING/DEV. PERMIT	NOV. 4, 2013
ISSUED FOR COORDINATION	FEB. 25, 2014
ISSUED FOR COORDINATION	MAR. 25, 2014
ISSUED FOR COORDINATION	MAR. 25, 2014
ISSUED FOR DEVELOPMENT PERMIT	APR. 7, 2014
ISSUED FOR A.D.P.	APR. 28, 2014
ISSUED FOR DP (SITE PLAN ONLY)	JUNE 17, 2014
ISSUED FOR A.D.P.	JULY 14, 2014
ISSUED FOR COORDINATION	AUG. 8, 2014
ISSUED FOR BUILDING PERMIT	AUG. 13, 2014
ISSUED FOR BUILDING PERMIT	AUG. 20, 2014
ISSUED FOR DEVELOPMENT PERMIT	AUG. 22, 2014



POLYGON
POLYGON JAYDEN MEWS HOMES LTD.
900-133 WEST BROADWAY
VANCOUVER BC V6H 4C2
TEL: 604-681-4881

FORMWERKS
ARCHITECTURAL

1625 West 51st Ave., Vancouver, BC V6J 1J1S
TEL: 685-2076 Phone: 683-5441

PROJECT


JAYDEN MEWS

9700 ALEXANDRA ROAD
RICHMOND, BC

DRAWING


**BUILDING 9
PLANS**

SCALE	SHEET
1/8" = 1'-0"	A2.18
DATE	JUNE 2013

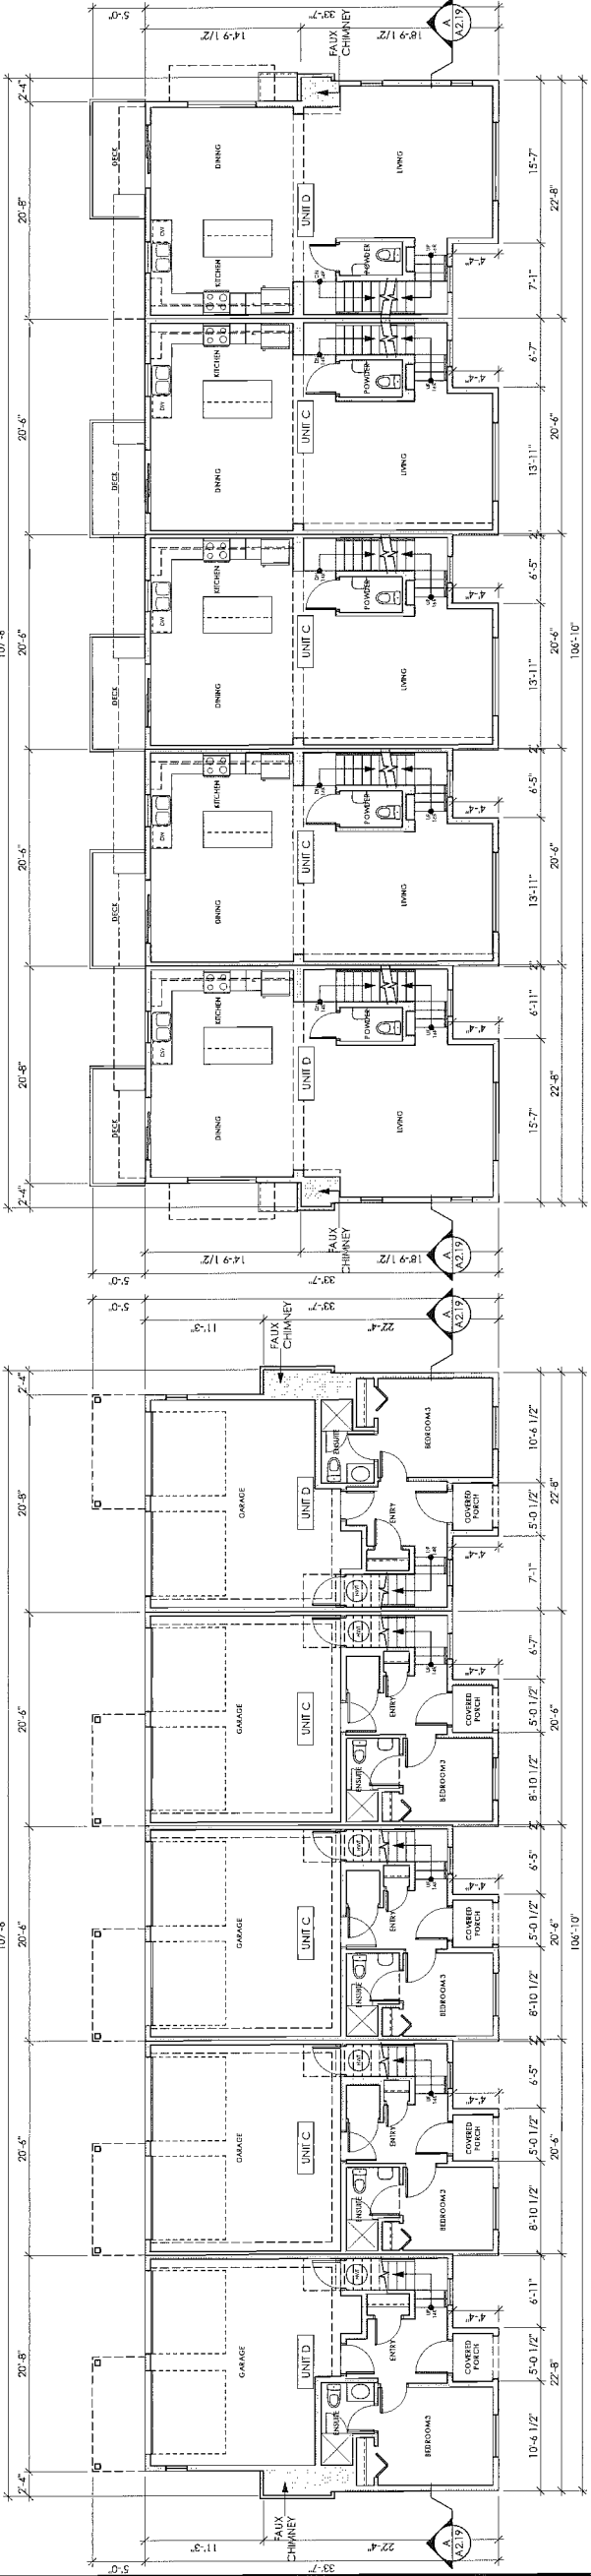


LEVEL 1 PLAN
BUILDING 9


LEVEL 2 PLAN
BUILDING 9

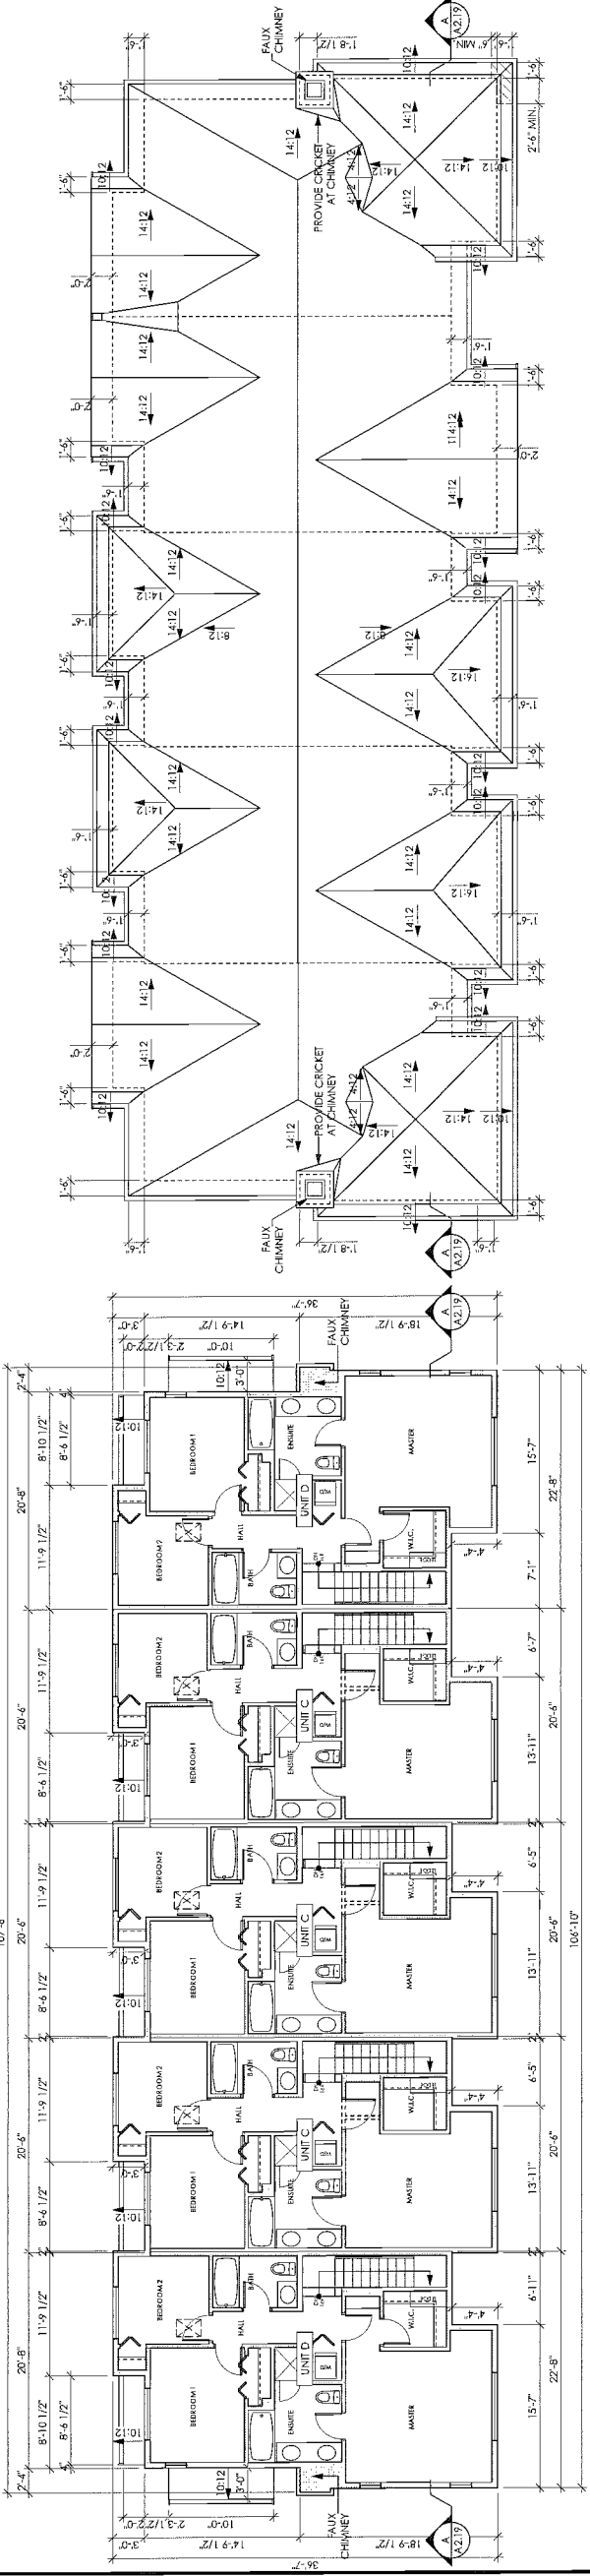


LEVEL 3 PLAN
BUILDING 9

ROOF LEVEL PLAN
BUILDING 9

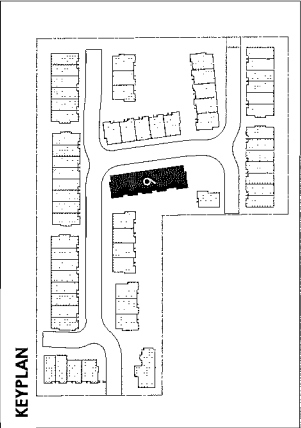


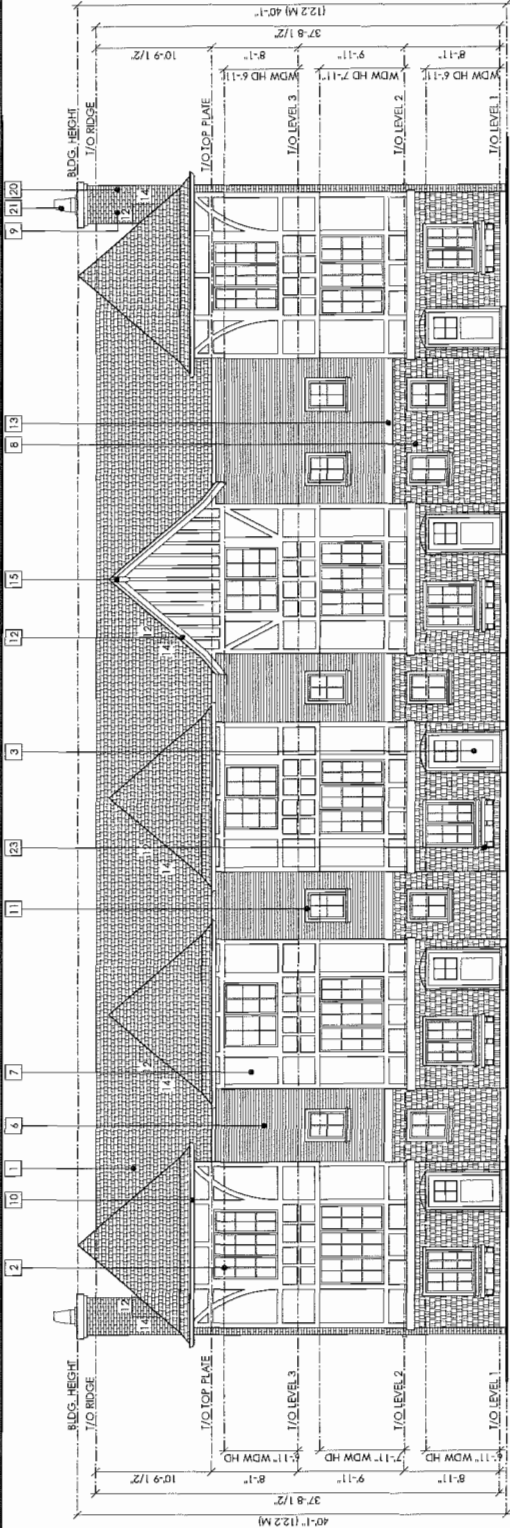


FRONT ELEVATION
BUILDING 9

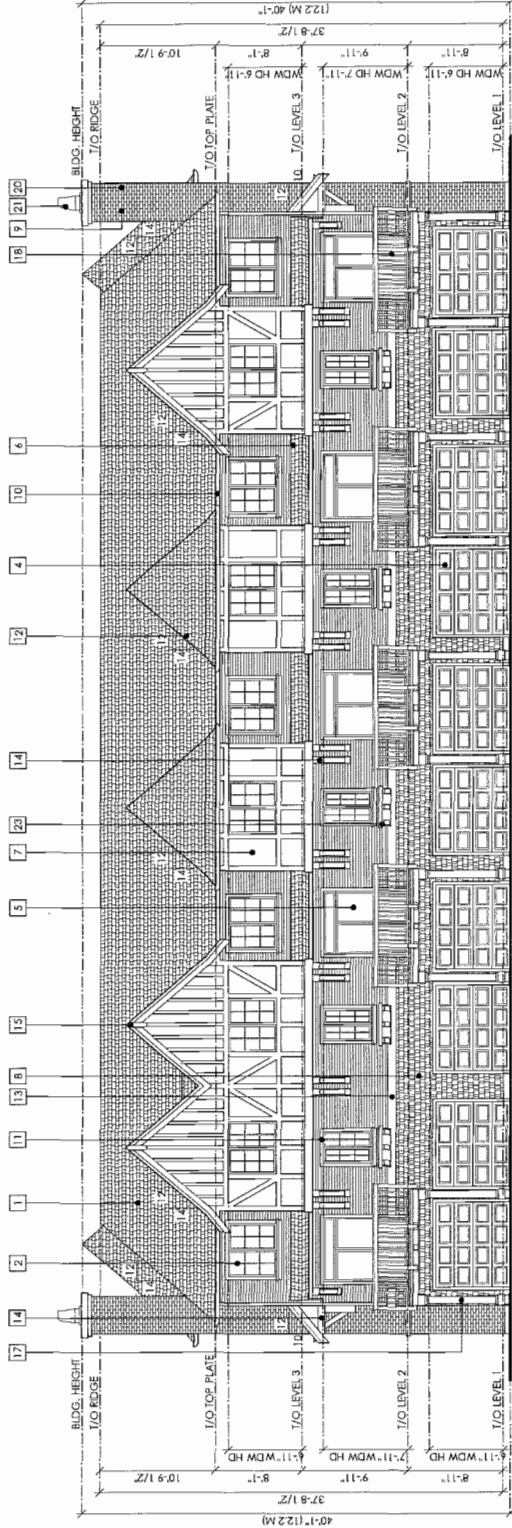


REAR ELEVATION
BUILDING 9

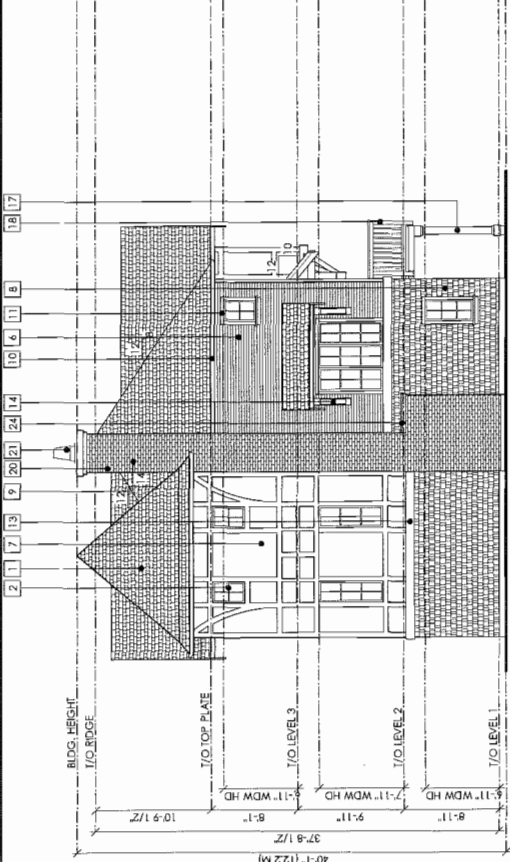

SIDE ELEVATION
BUILDING 9

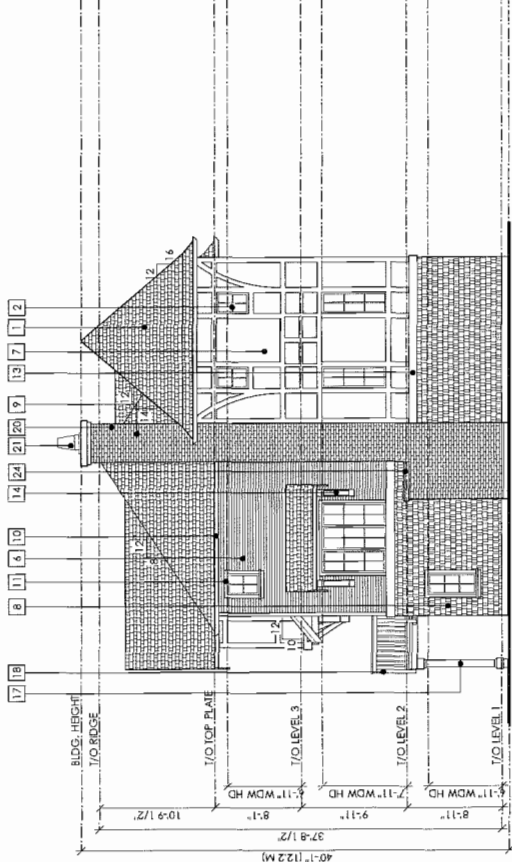

SIDE ELEVATION
BUILDING 9

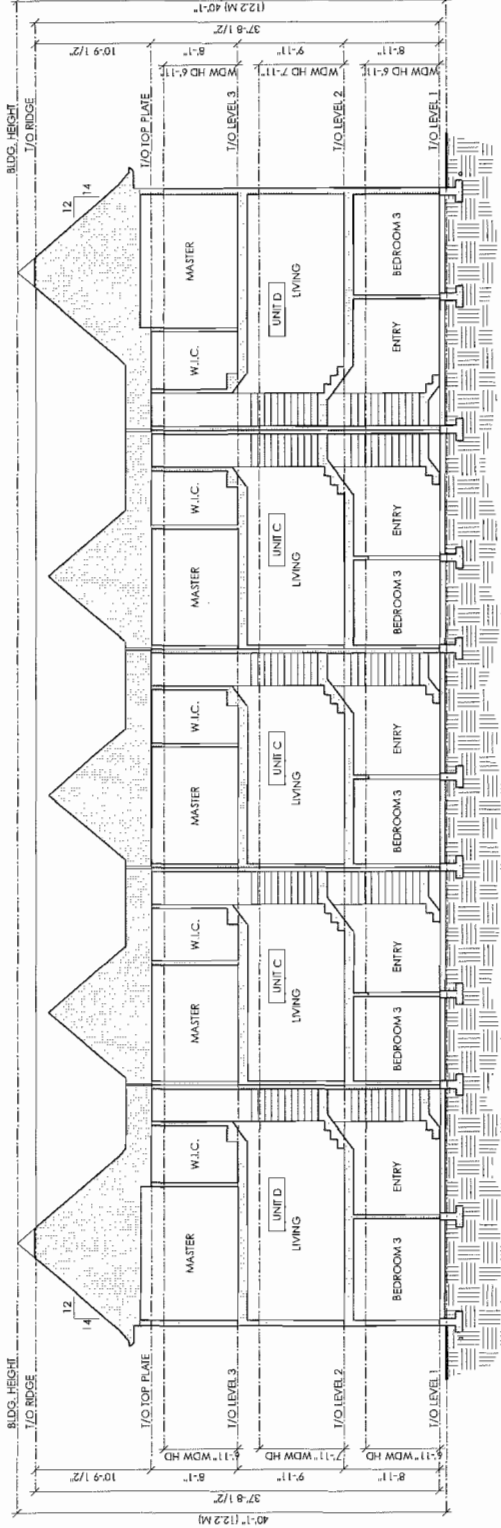

SECTION A-A
BUILDING 9



FINISH SCHEDULE	
1 FIBREGLASS SHINGLE	19 VERTICAL WOOD
2 DOUBLE PANED SEALED	20 SLAT PRIVACY SCREEN
3 UNIT VINYL WINDOWS	21 FAUX CHIMNEY
4 INSULATED METAL	22 METAL CHIMNEY CAP
5 PANEL DOOR	23 METAL SECURITY GATE
6 PAINTED METAL PANEL	24 WOOD PLANT SHELF
7 PAINTED METAL PANEL	25 CONCRETE CAP
8 DOUBLE PANED SEALED	26 6" EXPOSURE FIBRE CEMENT
9 UNIT VINYL SLIDERS	27 PLANK SIDING
10 3" EXPOSURE HORIZONTAL	
11 VINYL SIDING	
12 PAINTED 2X BARGE BOARD	
13 WITH 1X TRIM	
14 ALUMINUM RAILING	
15 WOOD CLAD PANEL POST	
16 PAINTED WOOD DENRIL	
17 GABLE FINIAL	
18 PAINTED WOOD BRACKETS	
19 PAINTED 2X10 BELLY BOARD	
20 W/1X WOOD TRIMS	
21 PAINTED IRRE CEMENT BOARD	
22 PAINTED HARDB SHINGLE	
23 BRICK SIDING	
24 PREFINISHED METAL	
25 FASCIA GUTTER	
26 PAINTED WOOD TRIM	
27 PAINTED 2X BARGE BOARD	
28 WITH 1X TRIM	

COPYRIGHT RESERVED

This plan and design are, and at all times remain the exclusive property of Formwerks Architectural Inc. and cannot be used or reproduced without written consent of Formwerks Architectural Inc. Written dimensions shall have precedence over scaled dimensions. Contractors shall verify and be responsible for all dimensions and conditions on the job. Formwerks Architectural Inc. shall be informed of any variation from the dimensions and conditions on the drawing.

REVISIONS	
ISSUED FOR RECORDING/PERMIT	NOV. 4, 2013
ISSUED FOR COORDINATION	FEB. 25, 2014
ISSUED FOR CLIENT REVIEW	MAR. 17, 2014
ISSUED FOR COORDINATION	MAR. 25, 2014
ISSUED FOR DEVELOPMENT PERMIT	APR. 27, 2014
ISSUED FOR DEVELOPMENT PERMIT	MAY 17, 2014
REISSUED FOR DP (SITE PLAN ONLY)	JUNE 30, 2014
REISSUED FOR A.D.P.	JULY 14, 2014
ISSUED FOR DEVELOPMENT PERMIT	AUG. 13, 2014
ISSUED FOR BUILDING PERMIT	AUG. 20, 2014
REISSUED FOR DEVELOPMENT PERMIT	AUG. 22, 2014

**POLYGON**
POLYGON JAYDEN MEWS HOMES LTD.
VANCOUVER BC V6H 4G2
TEL: 871 4181

FORMWERKS
ARCHITECTURAL

1253 West 5th Ave., Vancouver, BC V6J 1N5
Phone: 685-2076
Fax: 685-2076

PROJECT

JAYDEN MEWS
9700 ALEXANDRA ROAD
RICHMOND, BC

DRAWING

BUILDING 9
ELEVATIONS

SCALE 1/8" = 1'-0"

SHEET **A2.19**

DATE JUNE 2013

COPYRIGHT RESERVED

This plan and design are, and at all times remain the exclusive property of Formwerks Architectural Inc. and cannot be used or reproduced without written consent by Formwerks Architectural Inc. Written dimensions shall have precedence over scaled dimensions. Contractors shall verify and be responsible for all dimensions and conditions on the job. Formwerks Architectural Inc. shall be informed of any variation from the dimensions and conditions on the drawing.

REVISIONS

ISSUED FOR REZONING/DEV. PERMIT NOV. 4, 2013
ISSUED FOR COORDINATION FEB. 25, 2014
ISSUED FOR CLIENT REVIEW MAR. 17, 2014
ISSUED FOR DEVELOPMENT PERMIT APR. 22, 2014
ISSUED FOR DEVELOPMENT PERMIT APR. 22, 2014
ISSUED FOR A.D.P. APR. 28, 2014
ISSUED FOR DP (SITE PLAN ONLY) JUNE 17, 2014
ISSUED FOR A.D.P. JUNE 17, 2014
ISSUED FOR A.D.P. JULY 14, 2014
ISSUED FOR COORDINATION AUG. 8, 2014
ISSUED FOR BUILDING PERMIT AUG. 13, 2014
ISSUED FOR PRICING AUG. 20, 2014
ISSUED FOR DEVELOPMENT PERMIT AUG. 22, 2014



POLYGON
POLYGON JAYDEN MEWS HOMES LTD.
990-1333 WEST BROADWAY
VANCOUVER BC V6R 4C2
TEL 604 481 1181


FORMWERKS
ARCHITECTURAL

1633 West 51st Ave., Vancouver, BC V6J 1N5
Fax: 685-2076 Phone: 685-5441


PROJECT
JAYDEN MEWS
9700 ALEXANDRA ROAD
RICHMOND, BC

DRAWING
**BUILDING 10
PLANS**


SCALE	SHEET
1/8" = 1'-0"	A2.20
DATE	JUNE 2013

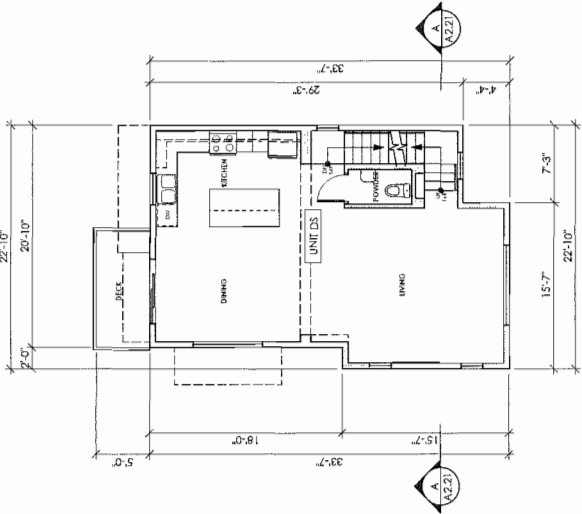


LEVEL 1 PLAN
BUILDING 10

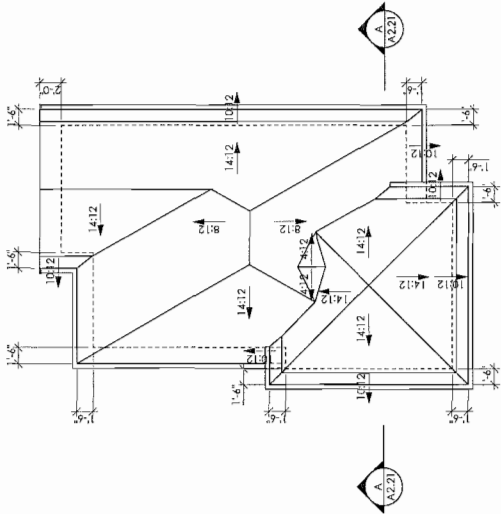

LEVEL 2 PLAN
BUILDING 10

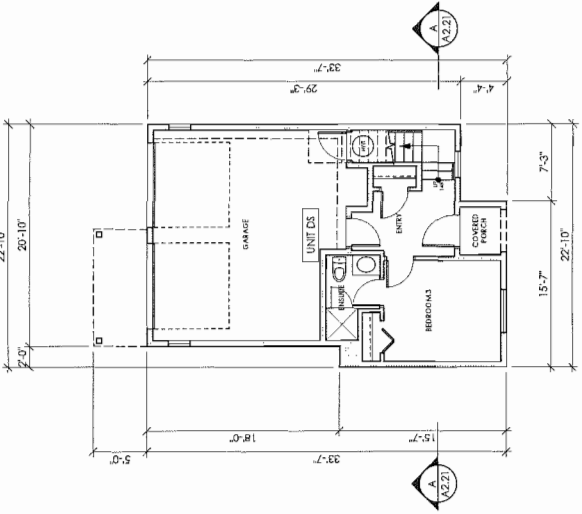

LEVEL 3 PLAN
BUILDING 10

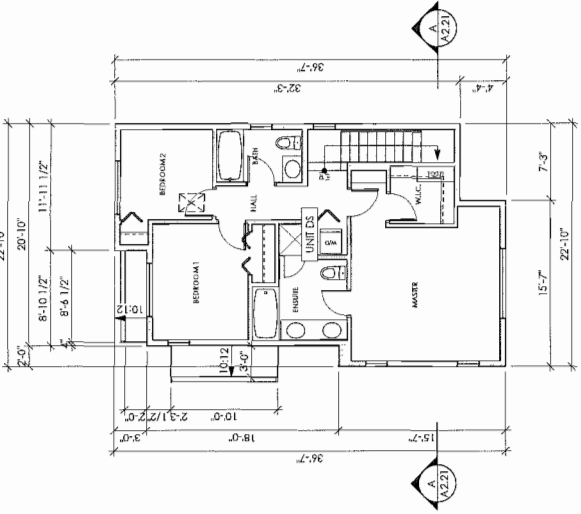

ROOF LEVEL PLAN
BUILDING 10




Plan #27


OCT 15 2014

14-667441


00

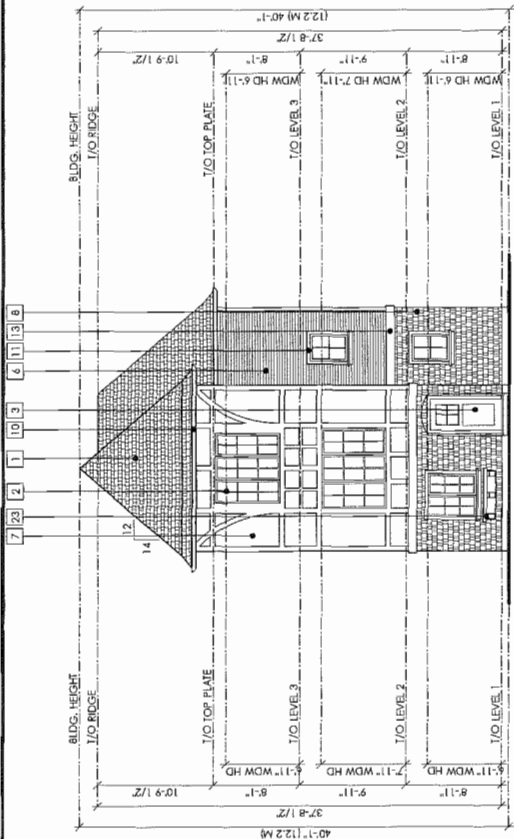


FRONT ELEVATION
BUILDING 10

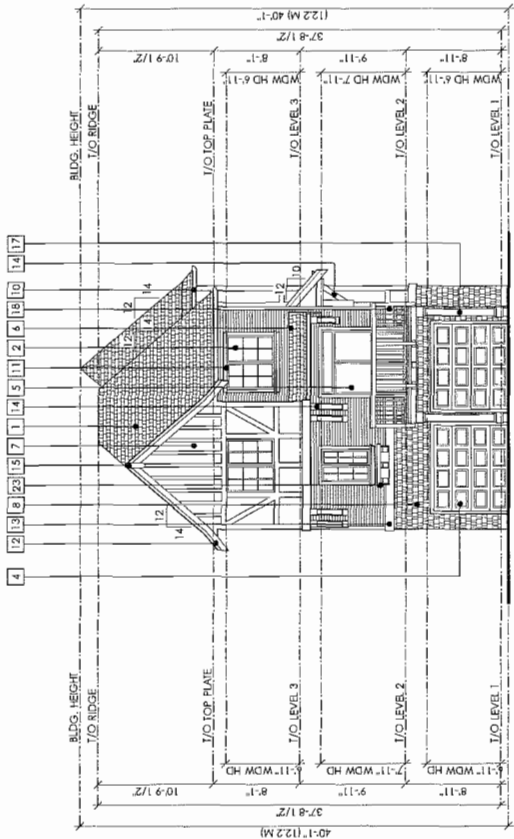


REAR ELEVATION
BUILDING 10

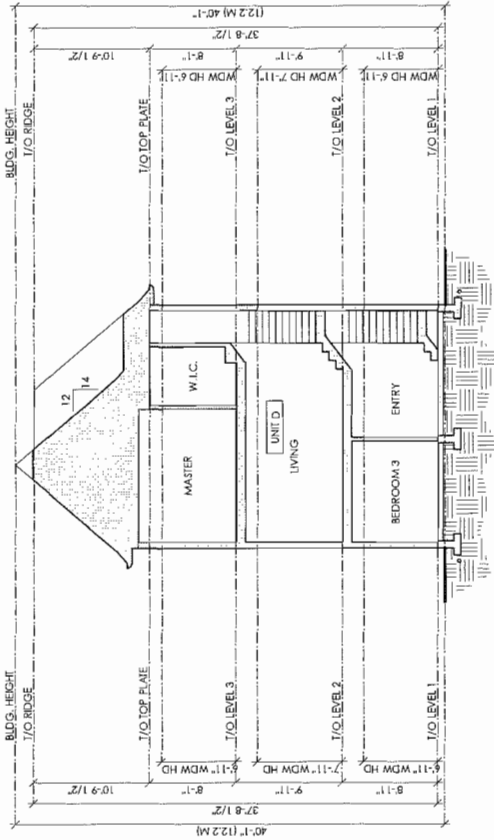

SECTION A-A
BUILDING 10

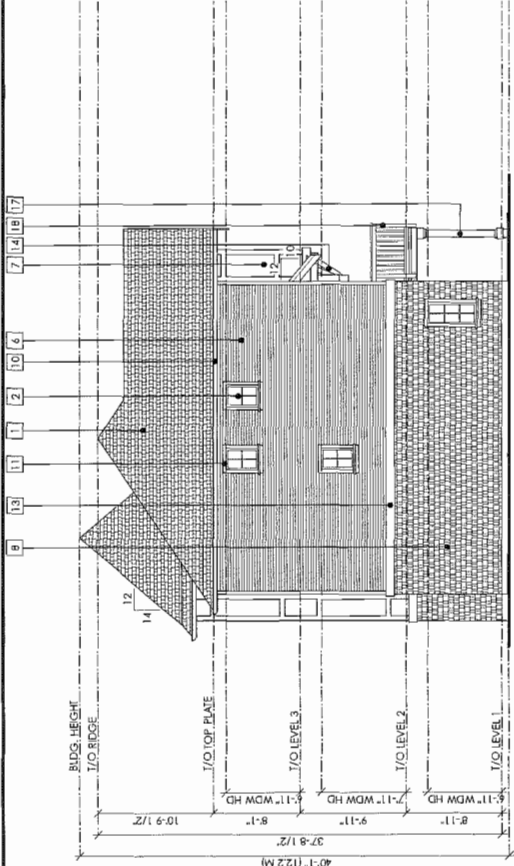

SIDE ELEVATION
BUILDING 10

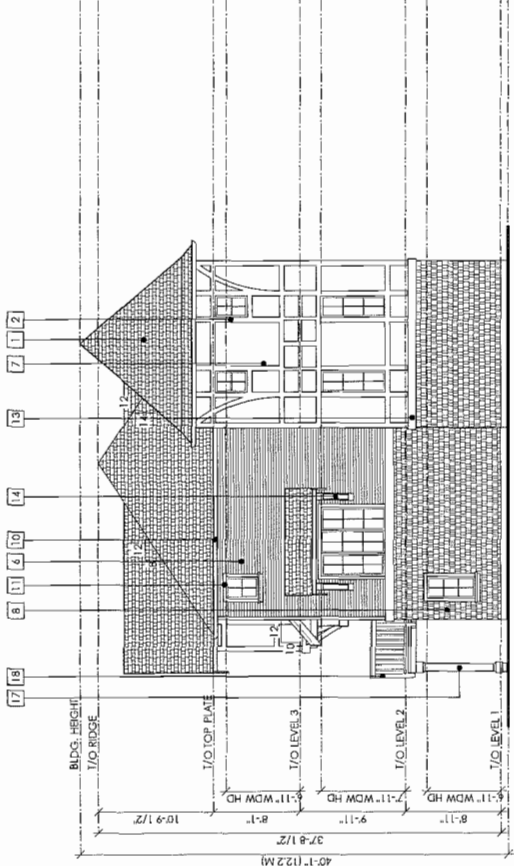

SIDE ELEVATION
BUILDING 10



FINISH SCHEDULE	
1 FIBREGLASS SHINGLE	19 VERTICAL WOOD
2 DOUBLE PANED SEALED UNIT VINYL WINDOWS	20 SLAT PRIVACY SCREEN
3 INSULATED METAL PANEL DOOR	21 FAUX CHIMNEY
4 PAINTED METAL PANEL ROLL UP GARAGE DOOR	22 METAL CHIMNEY CAP
5 DOUBLE PANED SEALED UNIT VINYL SLIDERS	23 METAL SECURITY GATE
6 3" EXPOSURE HORIZONTAL VINYL SIDING	24 WOOD PLANT SHELF
	25 CONCRETE CAP
	26 EXPOSURE FIBRE CEMENT PLANK SIDING
7 PAINTED FIBRE CEMENT BOARD W/ 1X WOOD TRIM	27 PAINTED 2X10 BELLY BOARD
8 PAINTED HARDIE SHINGLE	28 PAINTED WOOD BRACKETS
9 BRICK SIDING	29 GABLE FINIAL
10 PREFINISHED METAL FASCIA GUTTER	30 PAINTED WOOD DENTIL
11 PAINTED WOOD TRIM	31 WOOD CLAD PANEL POST
12 PAINTED 2X LARGE BOARD WITH 1X TRIM	32 ALUMINUM RAILING

COPYRIGHT RESERVED

This plan and design are, and at all times remain the exclusive property of Formwerks Architectural Inc. and cannot be used or reproduced without the written consent of Formwerks Architectural Inc. With the dimensions shall have precedence over scaled dimensions. Contractors shall verify and be responsible for all dimensions and conditions on the job. Formwerks Architectural Inc. shall be informed of any violation from the dimensions and conditions on the drawing.

REVISIONS	
ISSUED FOR RECONSTRUCTION PERMIT	NOV. 4, 2013
ISSUED FOR COORDINATION	FEB. 25, 2014
ISSUED FOR CLIENT REVIEW	MAR. 17, 2014
ISSUED FOR COORDINATION	MAR. 25, 2014
ISSUED FOR DEVELOPMENT PERMIT	MAR. 25, 2014
ISSUED FOR A.D.P.	APR. 23, 2014
ISSUED FOR A.D.P. (SITE PLAN ONLY)	JUNE 17, 2014
REISSUED FOR A.D.P.	JUNE 30, 2014
REISSUED FOR A.D.P.	JULY 14, 2014
ISSUED FOR COORDINATION	AUG. 13, 2014
ISSUED FOR BUILDING PERMIT	AUG. 20, 2014
ISSUED FOR PRICING	AUG. 22, 2014
ISSUED FOR DEVELOPMENT PERMIT	AUG. 22, 2014



POLYGON
POLYGON JAYDEN MEWS HOMES LTD.
1235 West 5th Ave., Vancouver, BC V6J 1N5
VANCOUVER, BC V6H 4C3
TEL: 611 4181

FORMWERKS
ARCHITECTURAL

1235 West 5th Ave., Vancouver, BC V6J 1N5
Fax: 685-5276
Phone: 683-5441

PROJECT

JAYDEN MEWS
9700 ALEXANDRA ROAD
RICHMOND, B.C.

DRAWING

BUILDING 10
ELEVATIONS

SCALE
1/8" = 1'-0"

SHEET
A2.21

DATE
JUNE 2013

OCT 15 2014 Plan #28

14-667441 DP

This plan and design are, and at all times remain the exclusive property of Formworks Architectural Inc. and cannot be used or reproduced without written consent by Formworks Architectural Inc. Written dimensions shall have precedence over scaled dimensions. Contractors shall verify and be responsible for all dimensions and conditions on the job. Formworks Architectural Inc. shall be informed of any variation from the dimensions and conditions on the drawing.

NOV. 4, 2013	ISSUED FOR REZONING/DEV. PERMIT
FEB. 25, 2014	ISSUED FOR COORDINATION
MAR. 17, 2014	ISSUED FOR CLIENT REVIEW
MAR. 25, 2014	ISSUED FOR COORDINATION
APR. 7, 2014	ISSUED FOR DEVELOPMENT PERMIT
APR. 28, 2014	ISSUED FOR A.D.P.
MAY 13, 2014	RESUBMITTED FOR DUE DATE PLAN ONLY
JUNE 30, 2014	RESUBMITTED FOR A.D.P.
JULY 1, 2014	RESUBMITTED FOR A.D.P.
AUG. 13, 2014	ISSUED FOR COORDINATION
AUG. 13, 2014	ISSUED FOR BUILDING PERMIT
AUG. 20, 2014	ISSUED FOR PRELIM
AUG. 22, 2014	RESUBMITTED FOR DEVELOPMENT PERMIT



POLY'GON JAYDEN MEWS HOMES LTD.
900-1333 WEST BROADWAY
VANCOUVER BC V6H 4C2
TEL 871 4181

**FORMWERKS
ARCHITECTURAL**

1625 West 51st Ave., Vancouver, BC V6J 1N5
Fax 685-2076 Phone 683-5441

PROJECT

JAYDEN MEWS


9700 ALEXANDRA ROAD
RICHMOND, BC

DRAWING


BUILDING 11
PLANS

SCALE	1/8" = 1'-0"
SHEET	


A2.22

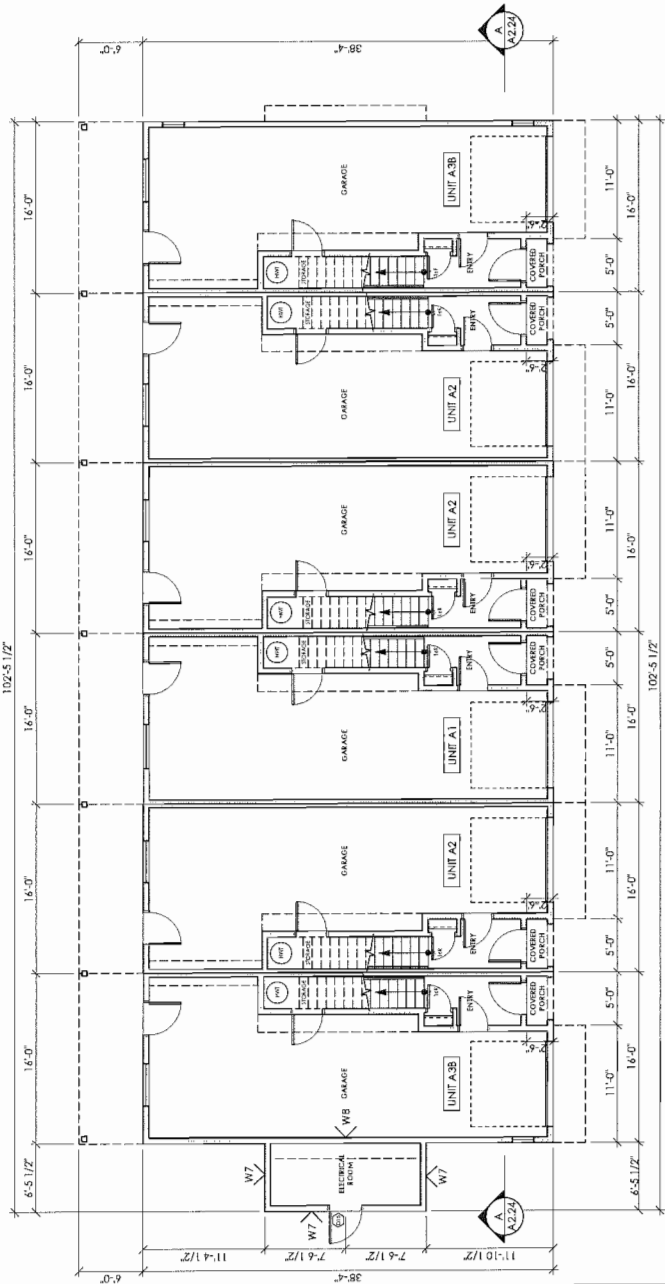

LEVEL 2 PLAN
BUILDING 11

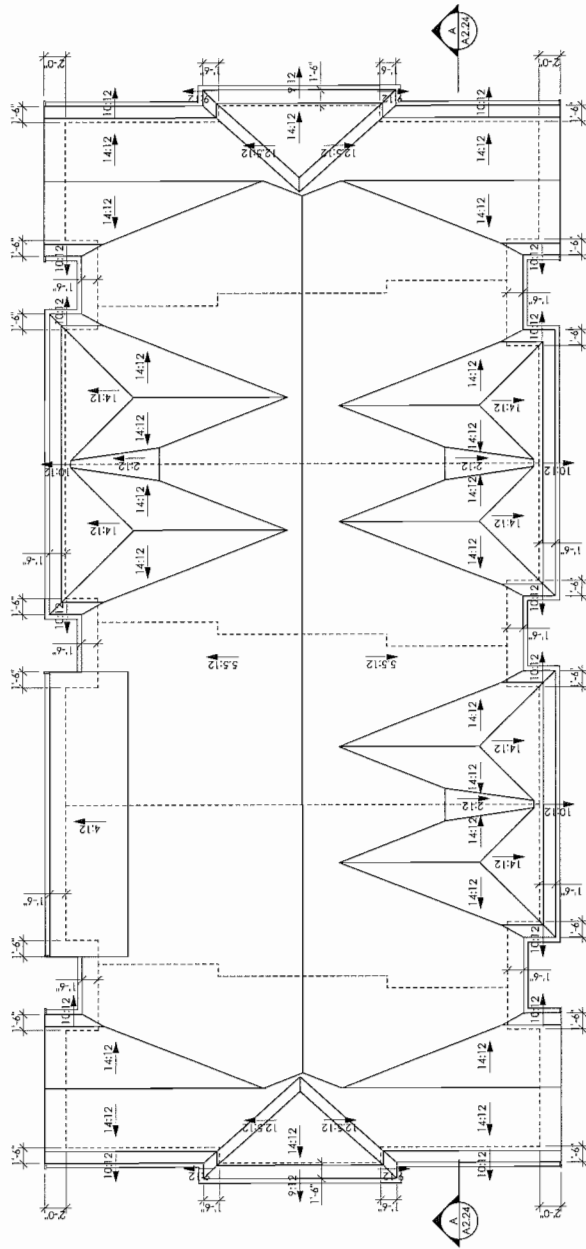

ROOF LEVEL PLAN
BUILDING 11

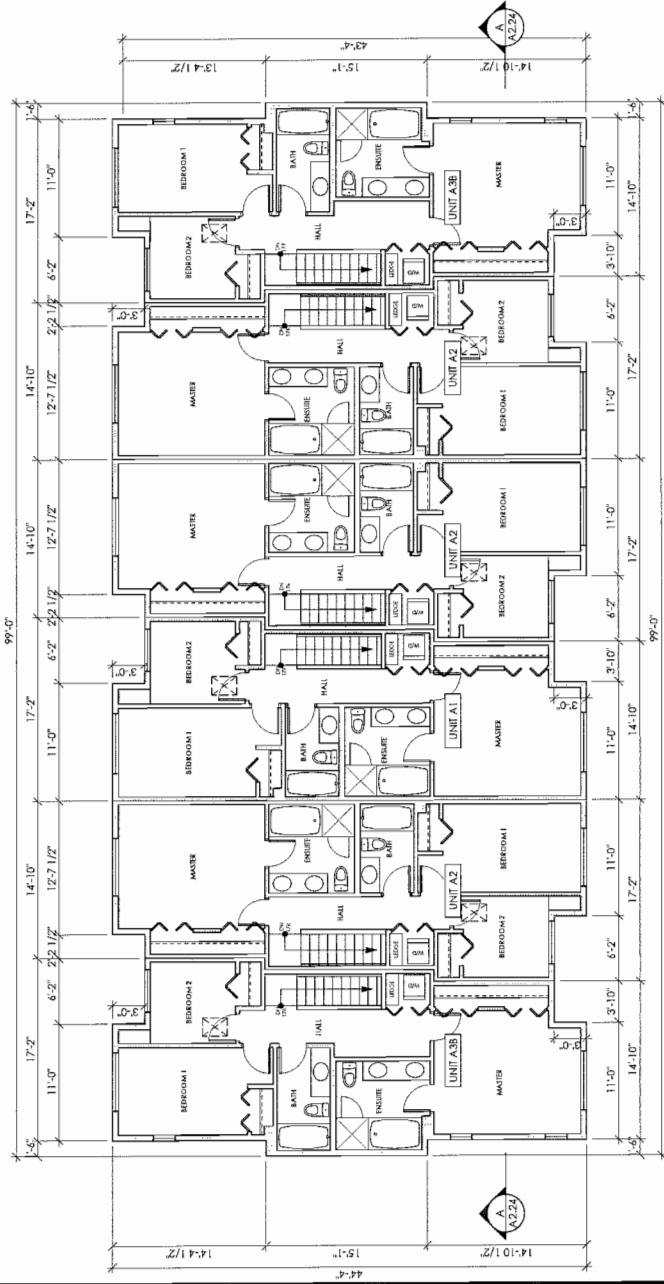

LEVEL 3 PLAN
BUILDING 11



ΚΕΥΠΛΑΝ

COPYRIGHT RESERVED

This plan and design are, and of all times remain the exclusive property of Formworks Architectural Inc. and cannot be used or reproduced without written consent by Formworks Architectural Inc. Written dimensions shall have precedence over scaled dimensions. Contractors shall verify and be responsible for all dimensions and conditions on the job. Formworks Architectural Inc. shall be informed of any variation from the dimensions and conditions on the drawing.

REVISIONS

ISSUED FOR RETAINING/DEV. PERMIT NOV. 4, 2013
ISSUED FOR COORDINATION FEB. 25, 2014
ISSUED FOR COORDINATION MAR. 17, 2014
ISSUED FOR COORDINATION MAR. 27, 2014
RESUBMITTED FOR DEVELOPMENT PERMIT APR. 7, 2014
ISSUED FOR A.D.P. APR. 28, 2014
ISSUED FOR DP (STEFAN ONLY) JUNE 17, 2014
ISSUED FOR A.D.P. JULY 14, 2014
RESUBMITTED FOR A.D.P. JULY 14, 2014
ISSUED FOR COORDINATION AUG. 8, 2014
ISSUED FOR BUILDING PERMIT AUG. 13, 2014
ISSUED FOR RETAINING PERMIT AUG. 20, 2014
RESUBMITTED FOR DEVELOPMENT PERMIT AUG. 22, 2014



POLYGON

POLYGON JAYDEN MEWS HOMES LTD.
900-1333 WEST BROADWAY
VANCOUVER BC V6H 4C7
TEL: 611-4481

FORMWORKS
ARCHITECTURAL

1653 West 51st Ave., Vancouver, BC V6J 1N5
Fax: 685-2076 Phone: 685-5441

PROJECT

JAYDEN MEWS

9700 ALEXANDRA ROAD
RICHMOND, BC

DRAWING


BUILDING 11
ELEVATIONS

SHEET


SCALE
1/8" = 1'-0"

DATE
JUNE 2013


A2.23

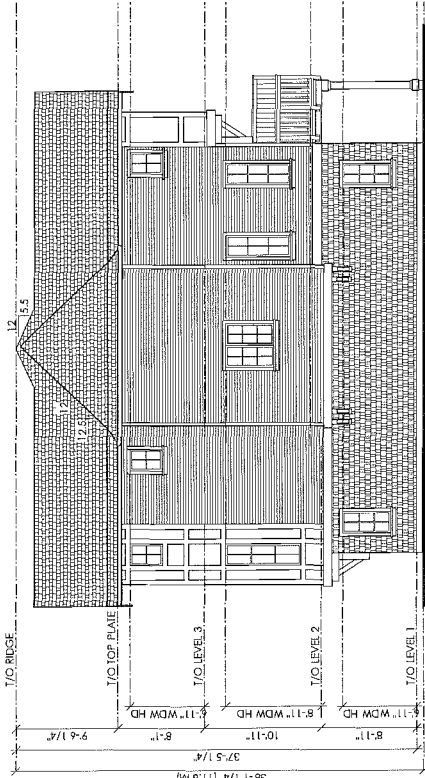


SIDE ELEVATION
BUILDING 11

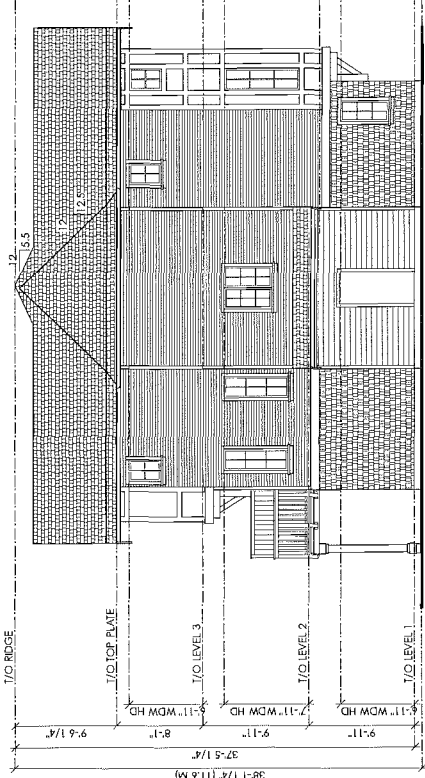


SIDE ELEVATION
BUILDING 11

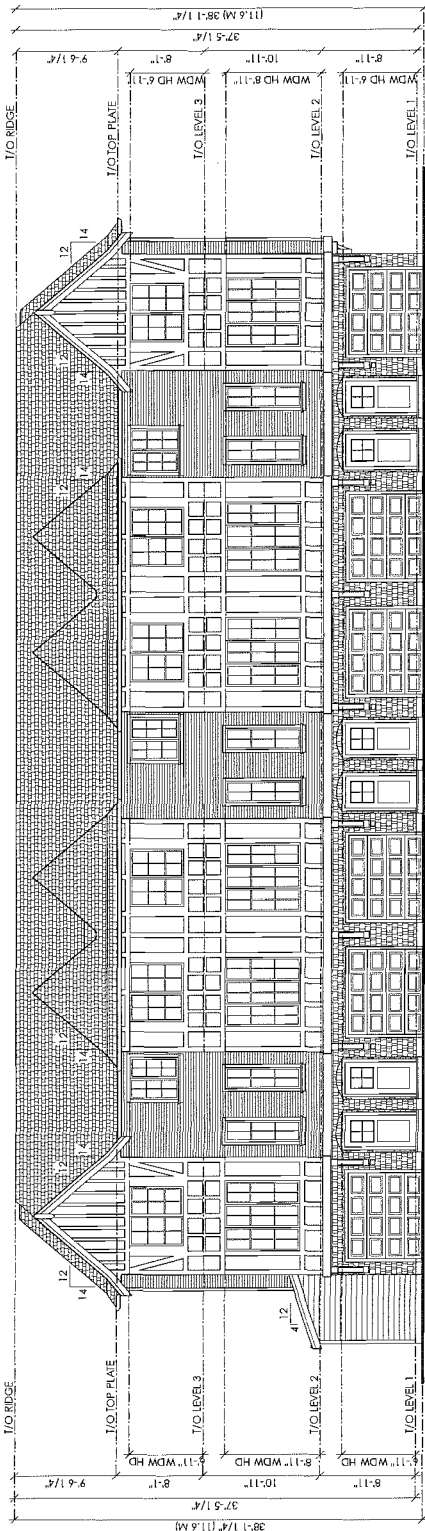

FRONT ELEVATION
BUILDING 11

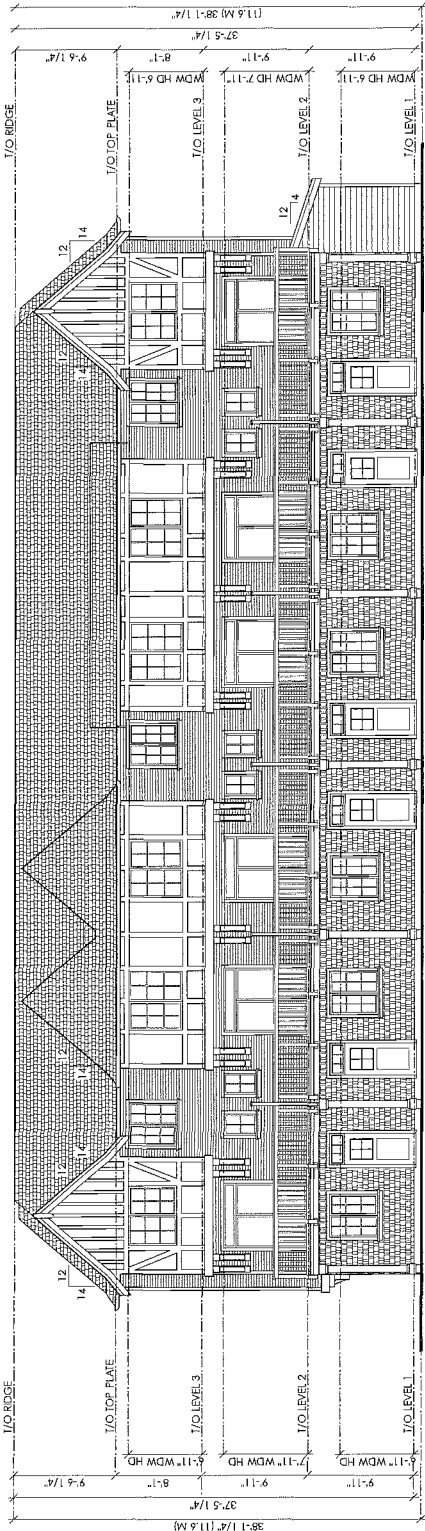

REAR ELEVATION
BUILDING 11

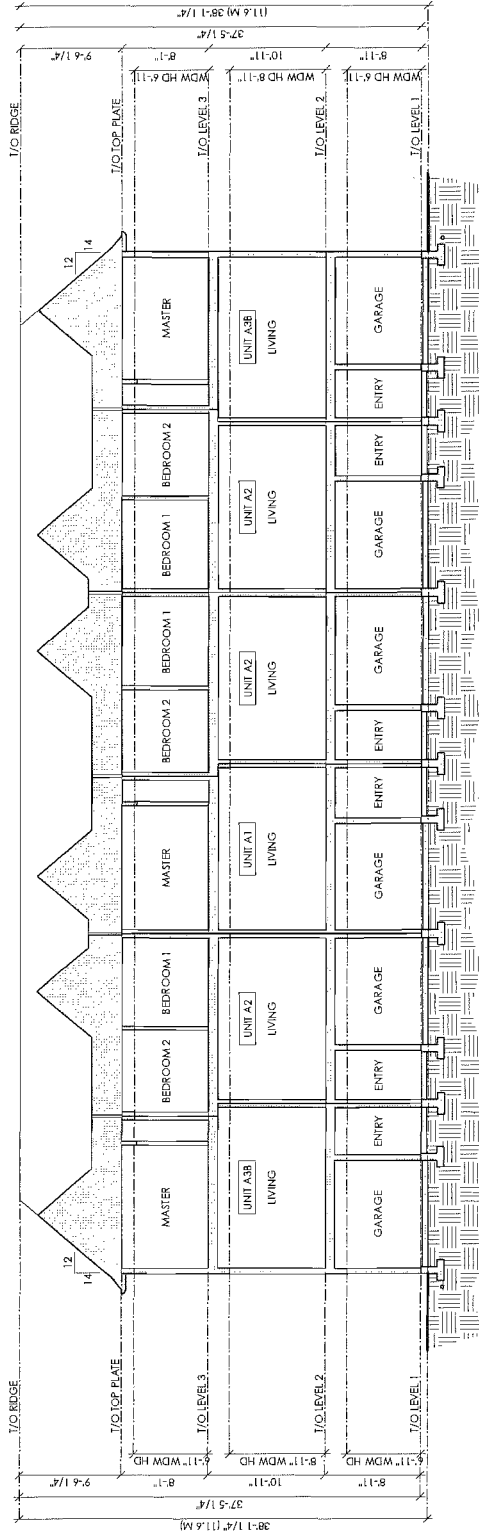

SECTION A-A
BUILDING 11

KEYPLAN



FINISH SCHEDULE

- | | | | | | | | |
|----|---|----|-------------------------------------|----|--------------------------|----|------------------------------------|
| 17 | FIREGLASS SHINGLE | 7 | PAINTED FIBRE CEMENT BOARD | 13 | PAINTED 2X10 BELLY BOARD | 19 | VERTICAL WOOD SLAT PRIVACY SCREEN |
| 2 | DOUBLE PAINED SEALED PANEL DOOR | 8 | PAINTED WOOD TRIMS | 14 | PAINTED WOOD BRACKETS | 20 | AUX CHIMNEY |
| 3 | INSULATED METAL PANEL DOOR | 9 | PAINTED HARDIE SHINGLE | 15 | GABLE FINIAL | 21 | METAL CHIMNEY CAP |
| 4 | PAINTED METAL PANEL ROLL UP GARAGE DOOR | 10 | PREFINISHED METAL FASCIA CUTTER | 16 | PAINTED WOOD DENTIL | 22 | METAL SECURITY GATE |
| 5 | DOUBLE PAINED SEALED UNIT VINYL SLUICE | 11 | PAINTED WOOD TRIM | 17 | WOOD CLAD PANEL POST | 23 | WOOD PLANT SHELF |
| 6 | EXPOSURE HORIZONTAL VINYL SIDING | 12 | PAINTED 2X LARGE BOARD WITH 1X TRIM | 18 | ALUMINUM RAILING | 24 | CONCRETE CAP |
| | | | | | | 25 | EXPOSURE FIBRE CEMENT PLANK SIDING |

COPYRIGHT RESERVED

This plan and design are, and at all times remain the exclusive property of Formwerks Architectural Inc. and shall not be used or reproduced without the written consent of Formwerks Architectural Inc. All dimensions shall have precedence over scaled dimensions. Contractors shall verify and be responsible for all dimensions and conditions on the job. Formwerks Architectural Inc. shall be informed of any variation from the dimensions and conditions on the drawing.

REVISIONS

ISSUED FOR RETAINING WALL PERMIT	NOV. 4, 2013
ISSUED FOR COORDINATION	FEB. 25, 2014
ISSUED FOR CLIENT REVIEW	MAR. 17, 2014
ISSUED FOR COORDINATION	MAR. 25, 2014
ISSUED FOR DEVELOPMENT PERMIT	APR. 22, 2014
ISSUED FOR A.D.P.	MAY 26, 2014
ISSUED FOR DP (SITE PLAN ONLY)	JUNE 17, 2014
REISSUED FOR A.D.P.	JUNE 30, 2014
ISSUED FOR COORDINATION	JULY 14, 2014
ISSUED FOR BUILDING PERMIT	AUG. 13, 2014
ISSUED FOR PRICING	AUG. 20, 2014
REISSUED FOR DEVELOPMENT PERMIT	AUG. 22, 2014



POLYGON
POLYGON JAYDEN MEWS HOMES LTD.
2000 WEST 5TH AVENUE, SUITE 100
VANCOUVER BC V6H 4C2
TEL: 604-481-1881


FORMWERKS
ARCHITECTURAL

1255 West 5th Ave., Vancouver, BC V6J 1J5
Phone: 683-5441
Fax: 683-5373


PROJECT

JAYDEN MEWS
9700 ALEXANDRA ROAD
RICHMOND, BC

DRAWING	BUILDING 12 PLANS	
	SCALE 1/8" = 1'-0"	SHEET A2.24
	DATE JUNE 2013	

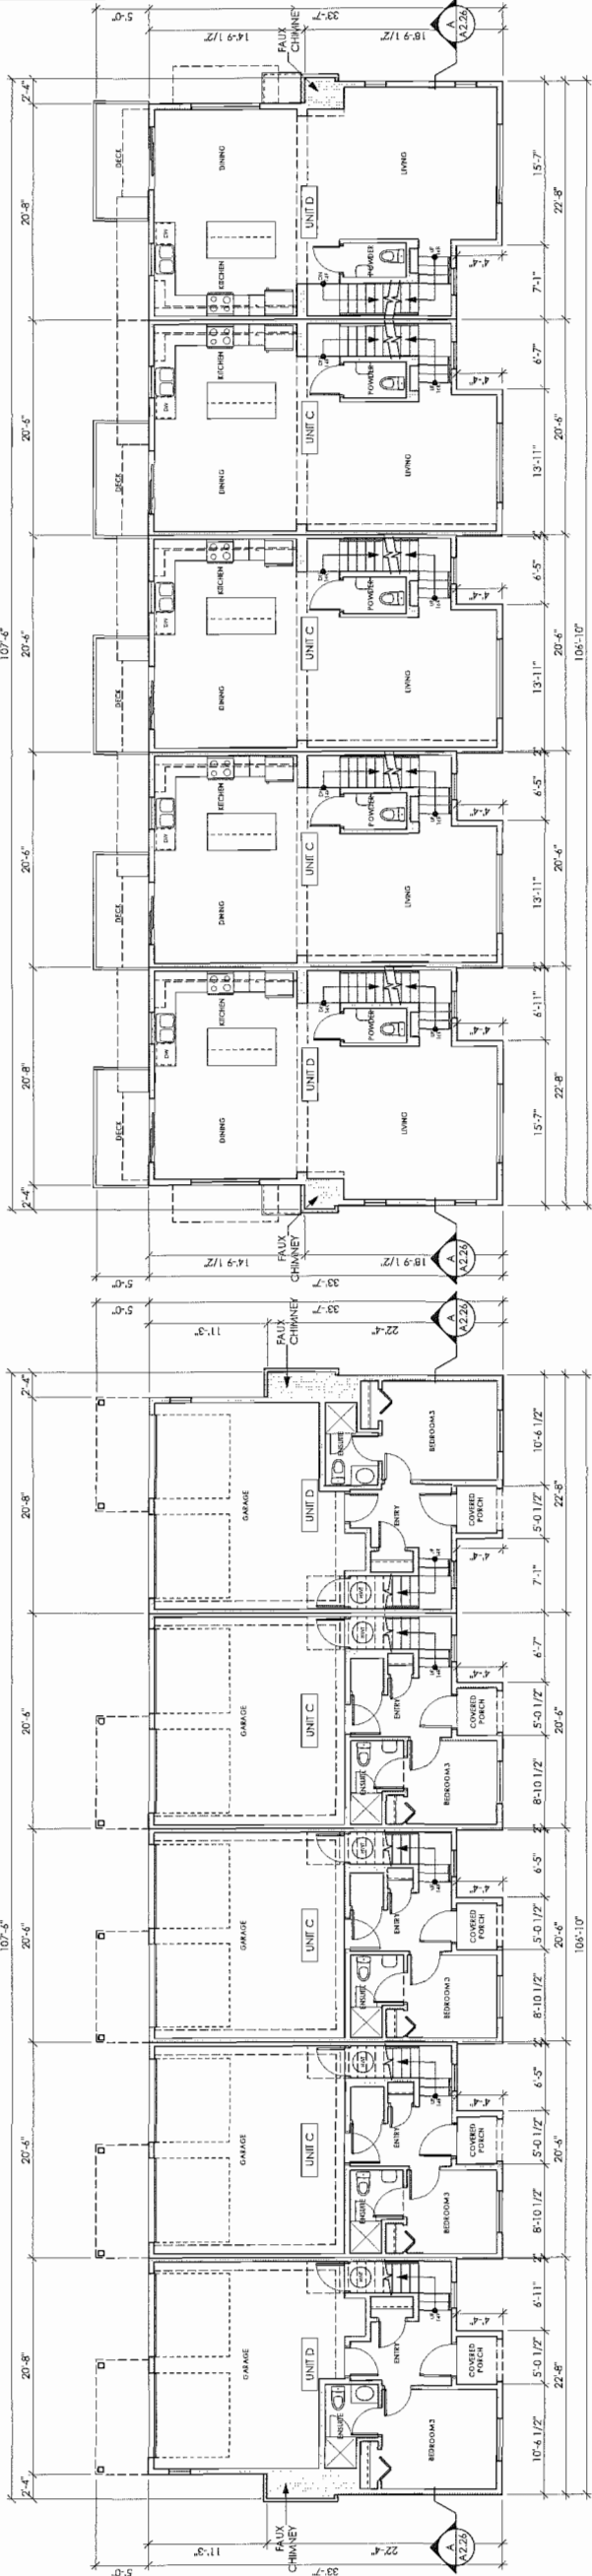

LEVEL 1 PLAN
BUILDING 12

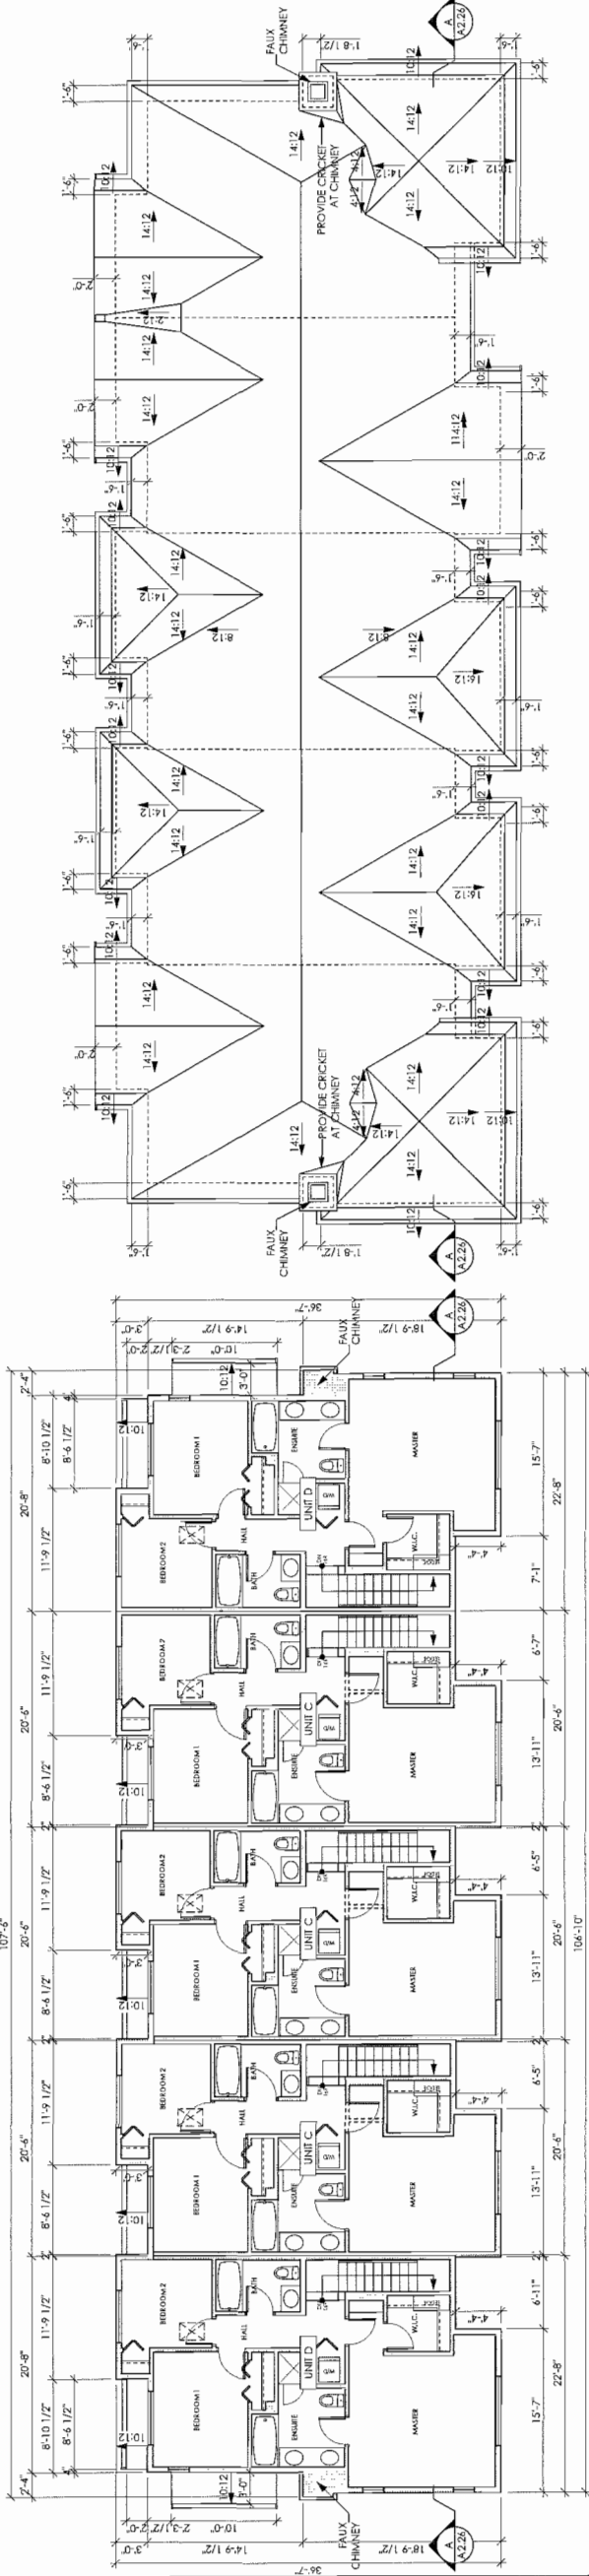

LEVEL 2 PLAN
BUILDING 12




LEVEL 3 PLAN
BUILDING 12

Plan #31


OCT 15 2014

12-667441


70

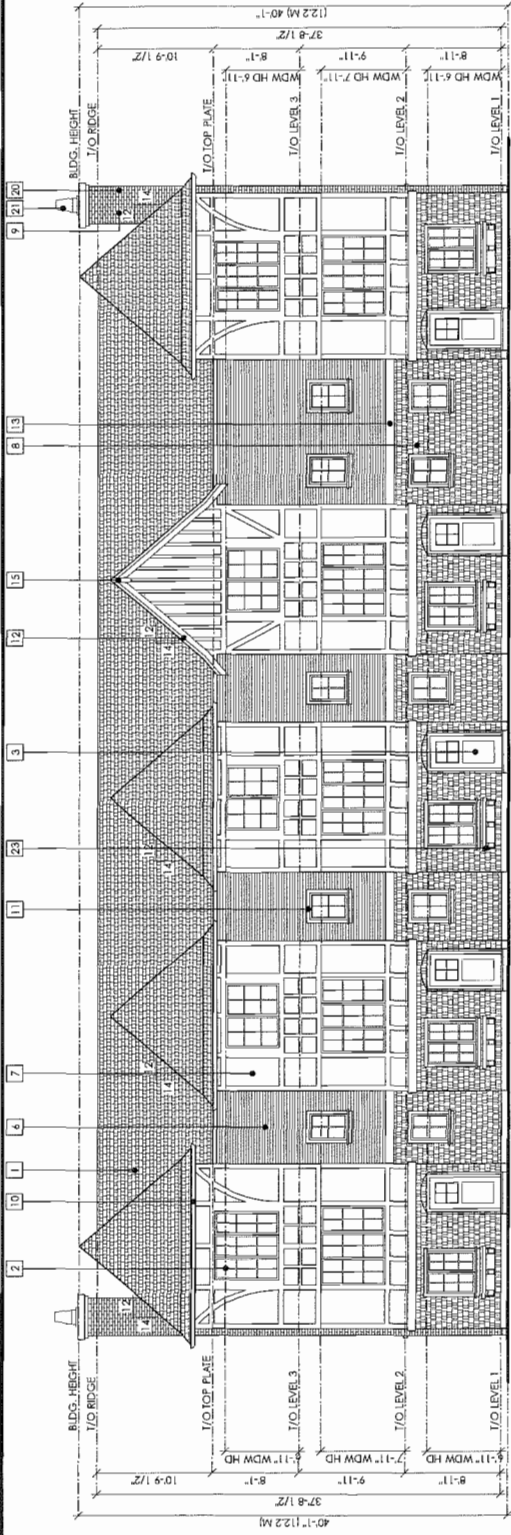


FRONT ELEVATION
BUILDING 12

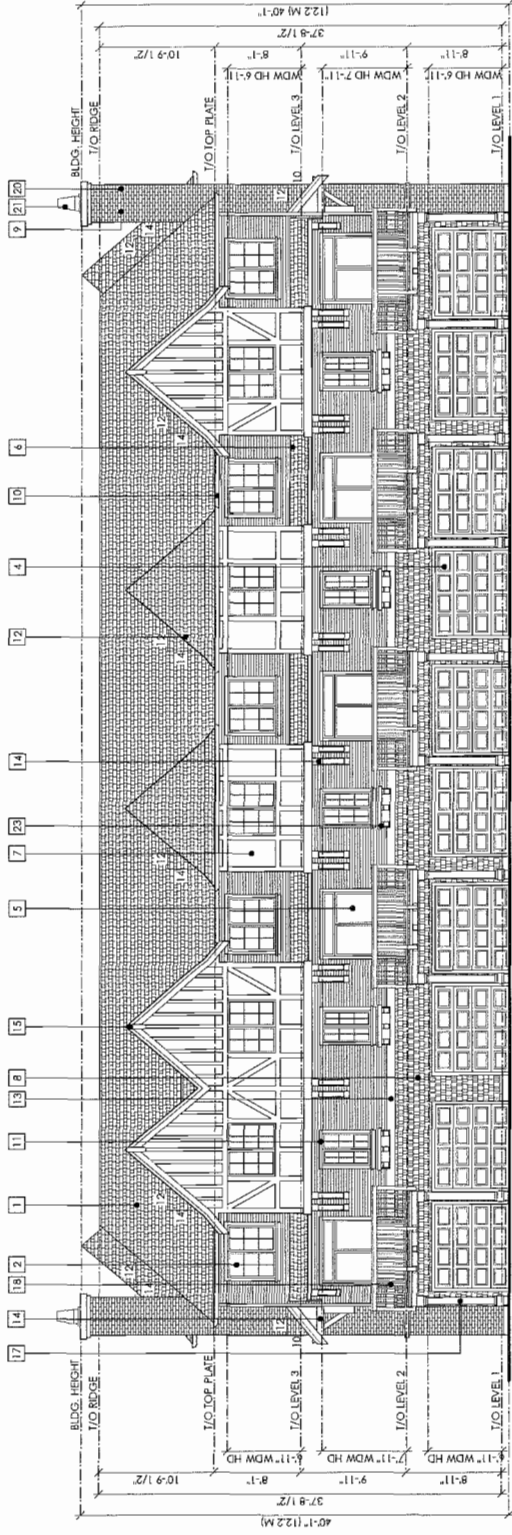


REAR ELEVATION
BUILDING 12

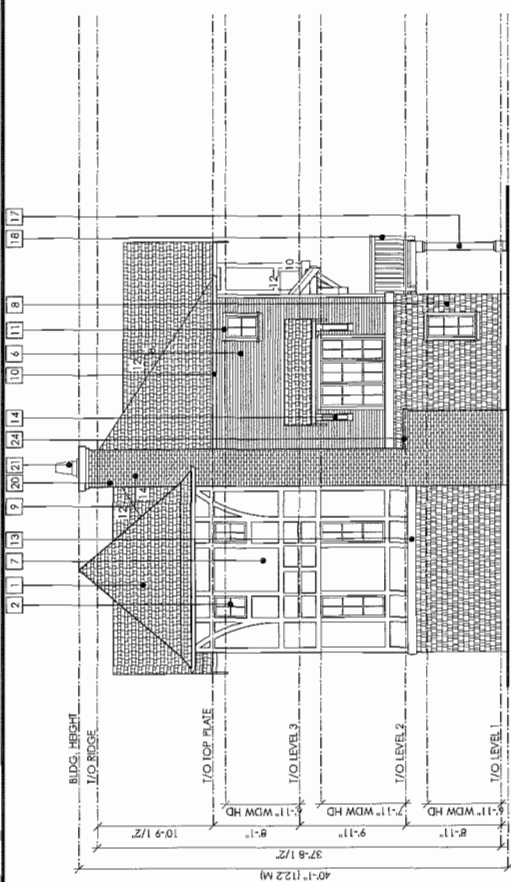

SIDE ELEVATION
BUILDING 12

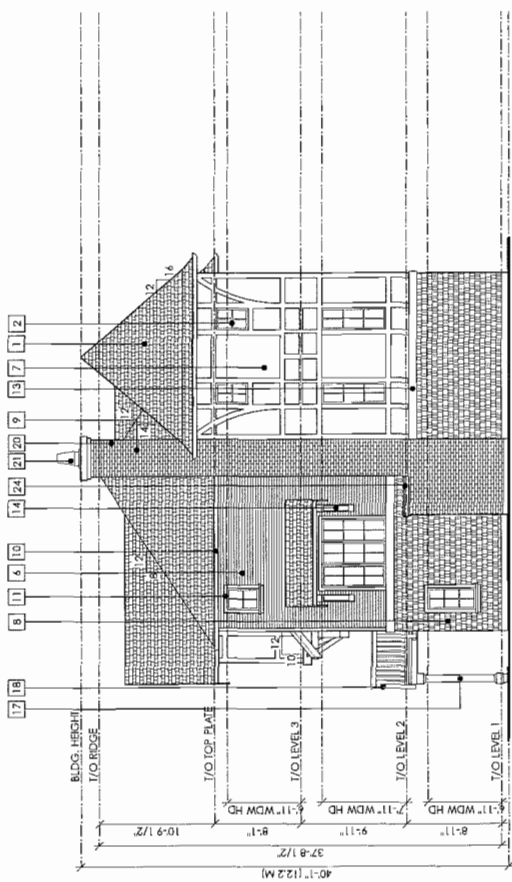

SIDE ELEVATION
BUILDING 12

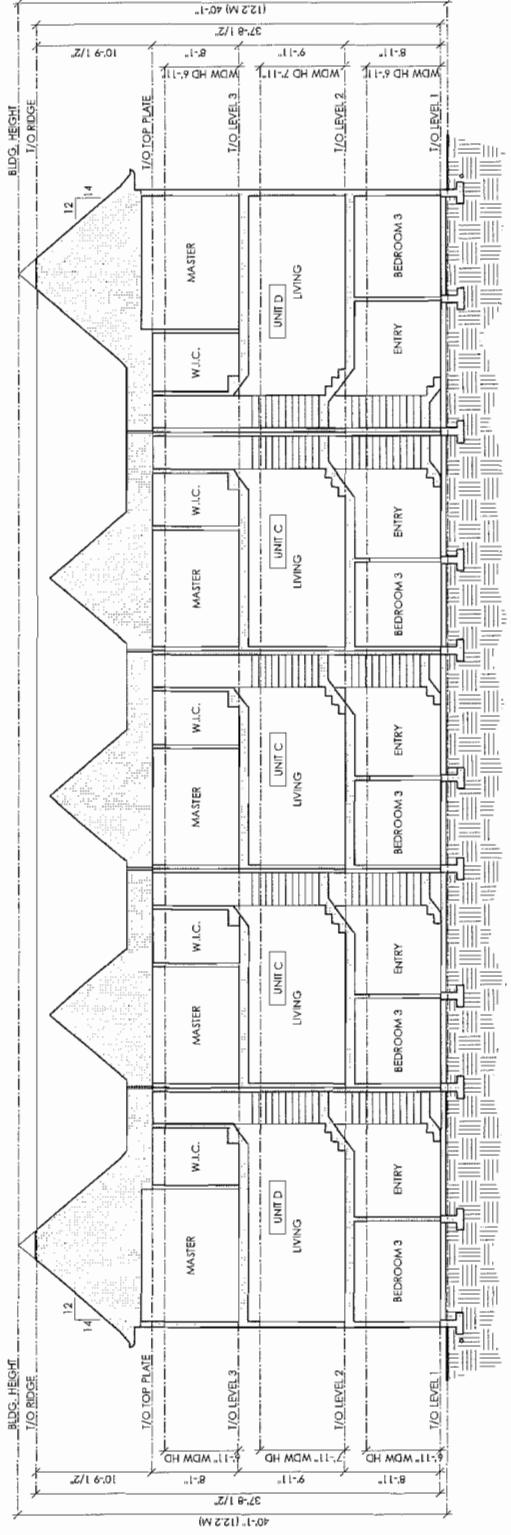

SECTION A-A
BUILDING 12



KEYPLAN

FINISH SCHEDULE			
1	FIBREGLASS SHINGLE	13	PAINTED 2X10 BELLY BOARD
2	DOUBLE PANED SEALED	14	PAINTED WOOD BRACKETS
3	INSULATED METAL	15	GABLE FINIAL
4	PAINTED METAL PANEL	16	PAINTED WOOD DENTIL
5	DOUBLE PANED SEALED	17	WOOD CLAD PANEL POST
6	UNIT VINYL SLIDERS	18	ALUMINUM RAILING
7	PAINTED FIBRE CEMENT BOARD	19	VERTICAL WOOD
8	PAINTED HARDE SHINGLE	20	SLAT PRIVACY SCREEN
9	BRICK SIDING	21	PAIX CHIMNEY
10	PREPARED METAL	22	METAL CHIMNEY CAP
11	PAINTED WOOD TRIM	23	METAL SECURITY GATE
12	WITH 1X TRIM	24	WOOD PLANT SHELF
		25	CONCRETE CAP
		26	5" EXPOSURE FIBRE CEMENT
		27	PLANK SIDING

COPYRIGHT RESERVED

This plan and design are, and at all times remain the exclusive property of Formworks Architectural Inc. and cannot be used or reproduced without written consent by Formworks Architectural Inc. Written dimensions shall have precedence over scaled dimensions. Contractors shall verify and be responsible for all dimensions and conditions on the job. Formworks Architectural Inc. shall be informed of any variation from the dimensions and conditions on the drawing.

REVISIONS

ISSUED FOR REDONING/DEV. PERMIT	NOV. 4, 2013
ISSUED FOR COORDINATION	FEB. 25, 2014
ISSUED FOR COORDINATION	MAR. 25, 2014
ISSUED FOR COORDINATION	MAR. 25, 2014
REISSUED FOR DEVELOPMENT PERMIT	APR. 7, 2014
ISSUED FOR A.D.P.	APR. 28, 2014
ISSUED FOR DP (SITE PLAN ONLY)	JUNE 10, 2014
REISSUED FOR A.D.P.	JULY 14, 2014
ISSUED FOR COORDINATION	AUG. 8, 2014
ISSUED FOR BUILDING PERMIT	AUG. 13, 2014
ISSUED FOR COORDINATION	AUG. 20, 2014
REISSUED FOR DEVELOPMENT PERMIT	AUG. 22, 2014

POLYGON
POLYGON JAYDEN MEWS HOMES LTD.
590-1331 WEST BROADWAY
VANCOUVER BC V6H 4C2
TEL: 671 4341

FORMWORKS
ARCHITECTURAL

1625 West 51st Ave., Vancouver, BC V6J 1N5
Fax: 685-2076 Phone: 685-5441

PROJECT

JAYDEN MEWS
9700 ALEXANDRA ROAD
RICHMOND, BC

DRAWING

BUILDING 12
ELEVATIONS

SCALE
1/8" = 1'-0"

SHEET
A2.25

DATE
JUNE 2013

14-60744T
OCT 15 2014
Plan # 32

COPYRIGHT RESERVED

This plan and design are, and at all times remain, the exclusive property of Formwerks Architectural Inc. and cannot be used or reproduced without written consent by Formwerks Architectural Inc. Written dimensions shall have precedence over scaled dimensions. Contractors shall verify and be responsible for all dimensions and conditions on the job. Formwerks Architectural Inc. shall be informed of any variation from the dimensions and conditions on the drawing.

REVISIONS

NOV. 4, 2013	ISSUED FOR RECONING/DEV. PERMIT
FEB. 25, 2014	ISSUED FOR COORDINATION
MAR. 17, 2014	ISSUED FOR CLIENT REVIEW
MAR. 25, 2014	ISSUED FOR COORDINATION
MAR. 25, 2014	RESUBMITTED FOR DEVELOPMENT PERMIT
APR. 28, 2014	ISSUED FOR A.D.P.
JUNE 17, 2014	RESUBMITTED FOR DP (SITE PLAN ONLY)
JUNE 30, 2014	ISSUED FOR A.D.P.
AUG. 13, 2014	ISSUED FOR COORDINATION
AUG. 13, 2014	ISSUED FOR BUILDING PERMIT
AUG. 22, 2014	ISSUED FOR PRICING
AUG. 22, 2014	RESUBMITTED FOR DEVELOPMENT PERMIT

POLYGON

POLYGON JAYDEN MEWS HOMES LTD.
900-133 WEST BROADWAY
VANCOUVER BC V6I 4C2
TEL: 611 431

FORMWERKS
ARCHITECTURAL

1625 West 5th Ave., Vancouver, BC V6J 1H5
(604) 685-5276 Phone 683-5441

PROJECT


JAYDEN MEWS

9700 ALEXANDRA ROAD
RICHMOND, BC


DRAWING

BUILDING 13
PLANS


SCALE	SHEET
1/8" = 1'-0"	A2.26
DATE	JUNE 2013

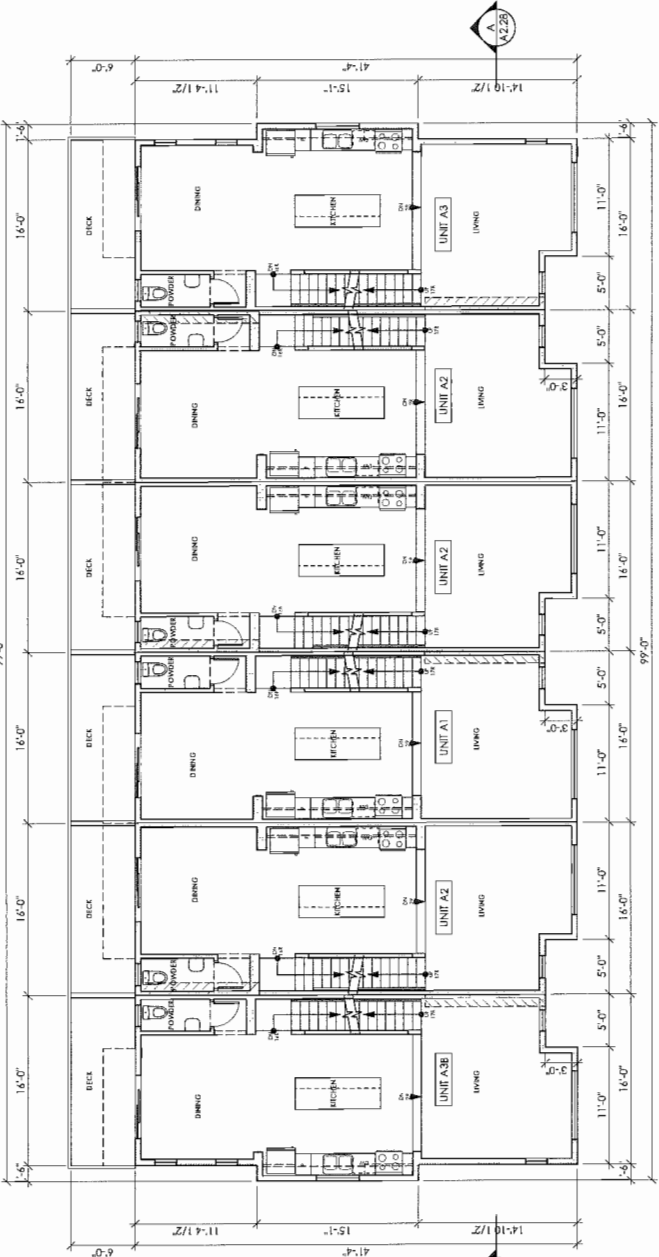


LEVEL 1 PLAN
BUILDING 13

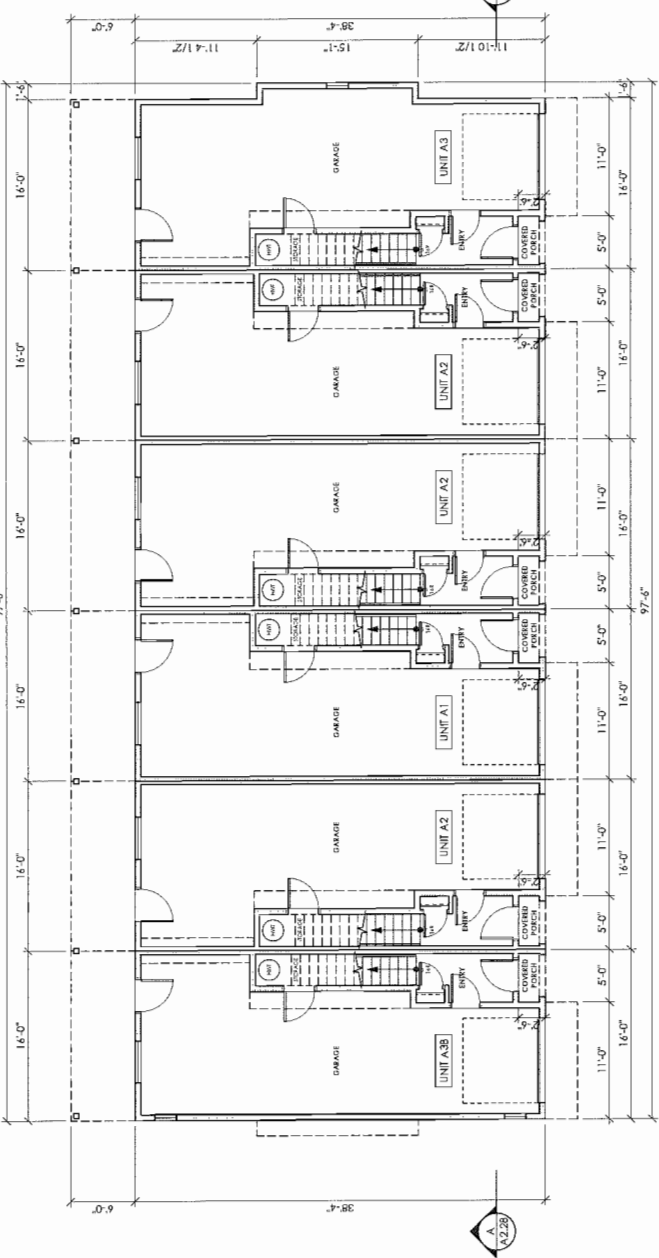

LEVEL 2 PLAN
BUILDING 13

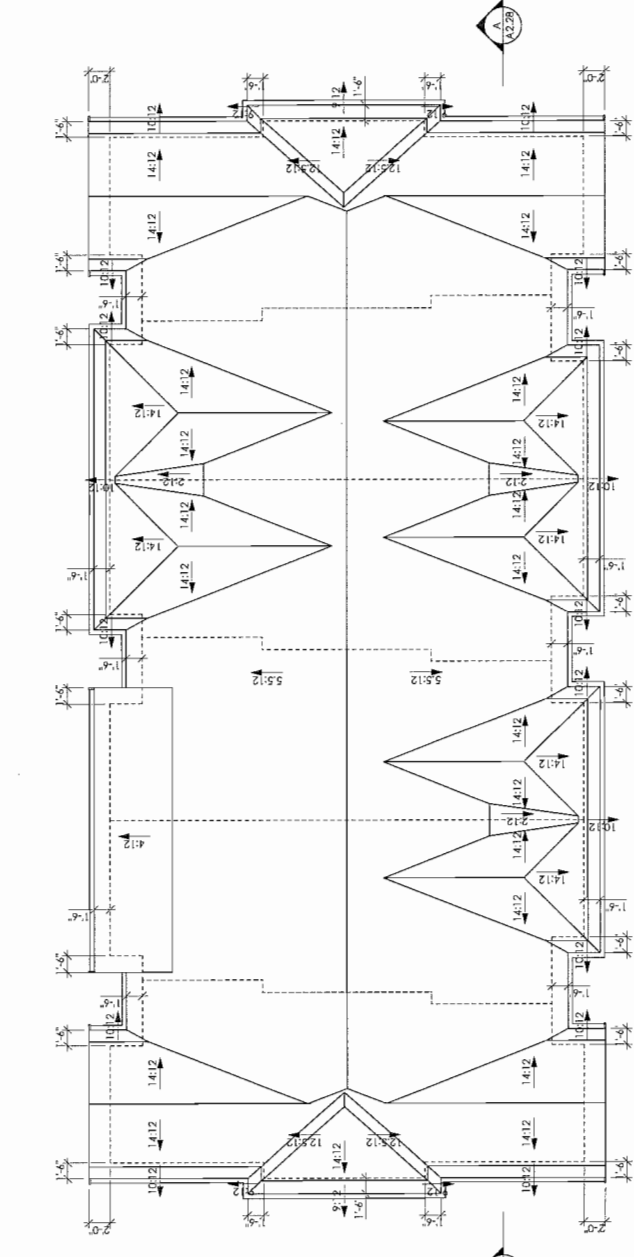

LEVEL 3 PLAN
BUILDING 13

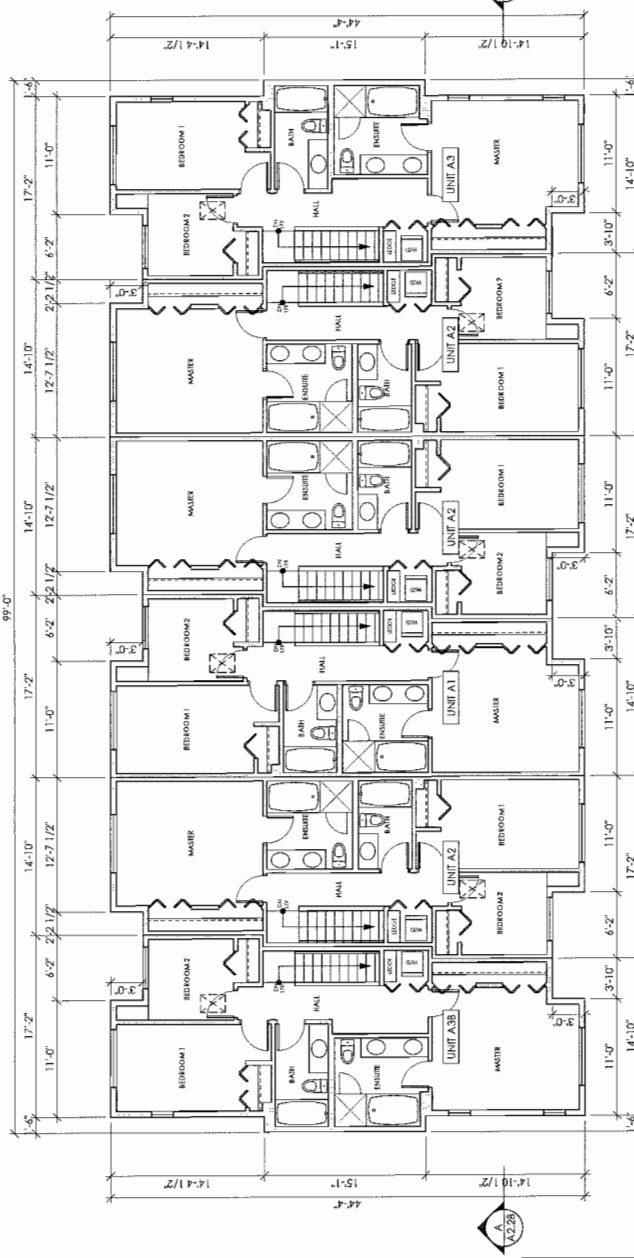

LEVEL 4 PLAN
BUILDING 13



KEYPLAN

COPYRIGHT RESERVED

This plan and design are, and at all times remain the exclusive property of Formwerks Architectural Inc. and cannot be used or reproduced without written consent by Formwerks Architectural Inc. Written dimensions shall have precedence over scaled dimensions. Contractors shall verify and be responsible for all dimensions and conditions on the job. Formwerks Architectural Inc. shall be informed of any variation from the dimensions and conditions on the drawing.

REVISIONS	
ISSUED FOR RECONING/DEV. PERMIT	NOV. 4, 2013
ISSUED FOR COORDINATION	FEB. 25, 2014
ISSUED FOR COORDINATION	MAR. 25, 2014
ISSUED FOR COORDINATION	MAR. 25, 2014
ISSUED FOR COORDINATION	APR. 7, 2014
ISSUED FOR A.D.P.	APR. 25, 2014
ISSUED FOR COORDINATION	JUNE 17, 2014
ISSUED FOR A.D.P.	JULY 14, 2014
ISSUED FOR COORDINATION	AUG. 8, 2014
ISSUED FOR BUILDING PERMIT	AUG. 13, 2014
ISSUED FOR COORDINATION	AUG. 13, 2014
ISSUED FOR DEVELOPMENT PERMIT	AUG. 22, 2014



POLYGON
POLYGON JAYDEN MEWS HOMES LTD.
590-1333 WEST BROADWAY
VANCOUVER BC V6H 4Z7
TEL: 614-7011

FORMWERKS
ARCHITECTURAL

1635 West 51st Ave. Vancouver, BC V6J 1H5
Fax: 485-2076 Phone: 683-5441

PROJECT

JAYDEN MEWS
9700 ALEXANDRA ROAD
RICHMOND, BC

DRAWING

BUILDING 13
ELEVATIONS

SCALE


1/8" = 1'-0"

SHEET


A2.27

DATE


JUNE 2013

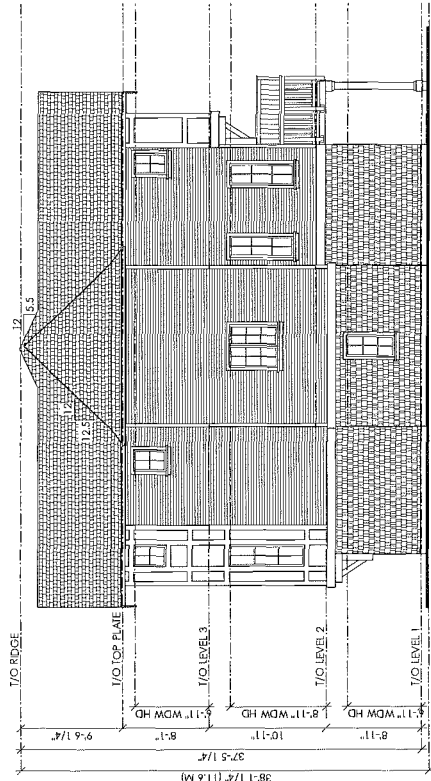


SIDE ELEVATION
BUILDING 13

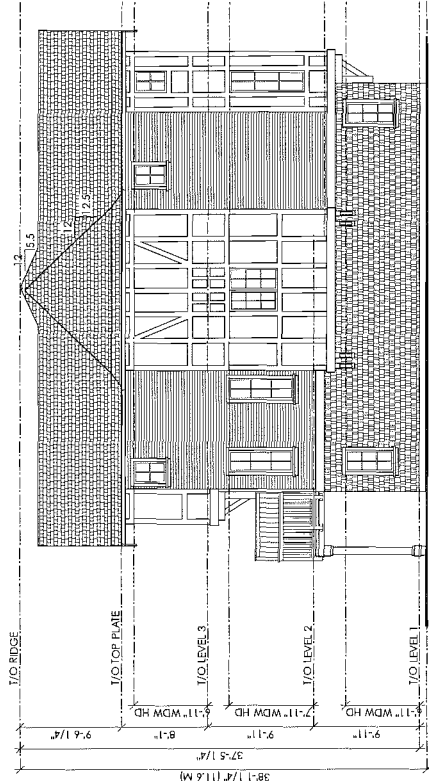


SIDE ELEVATION
BUILDING 13

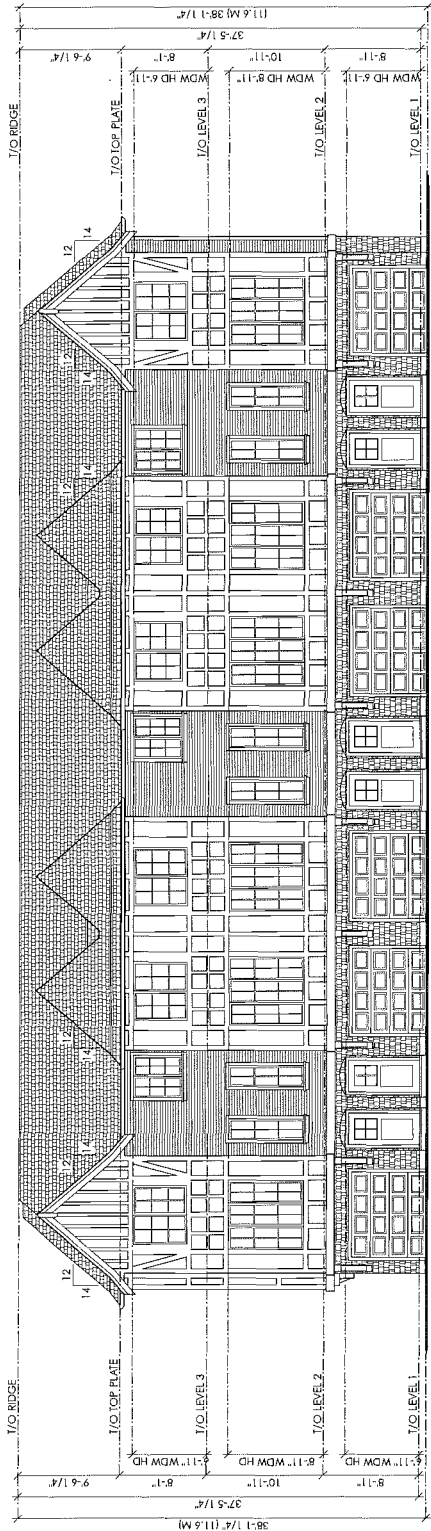


FRONT ELEVATION
BUILDING 13

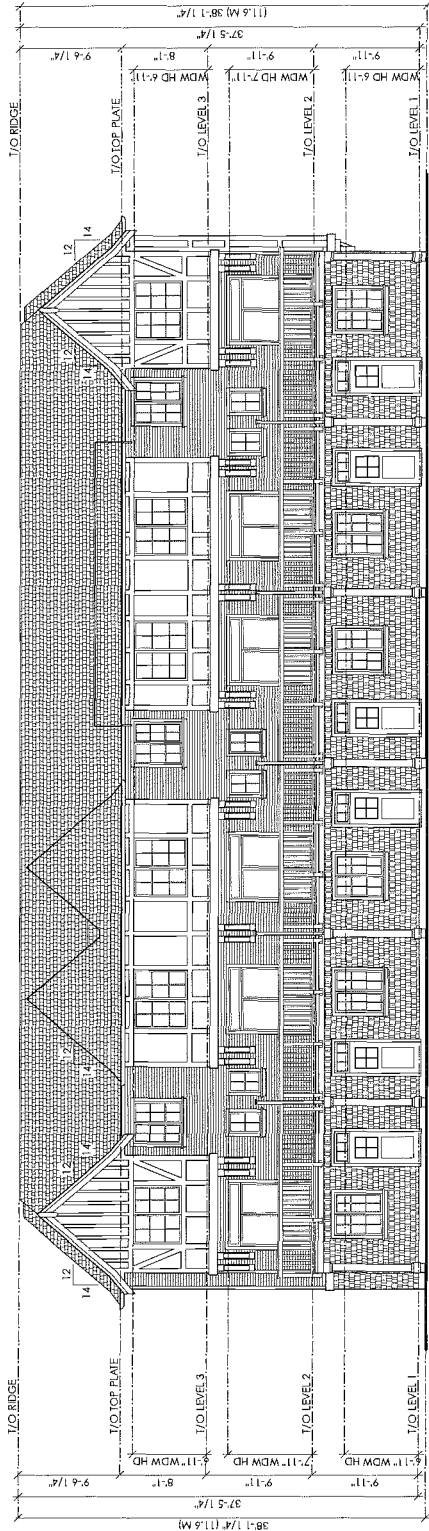

REAR ELEVATION
BUILDING 13

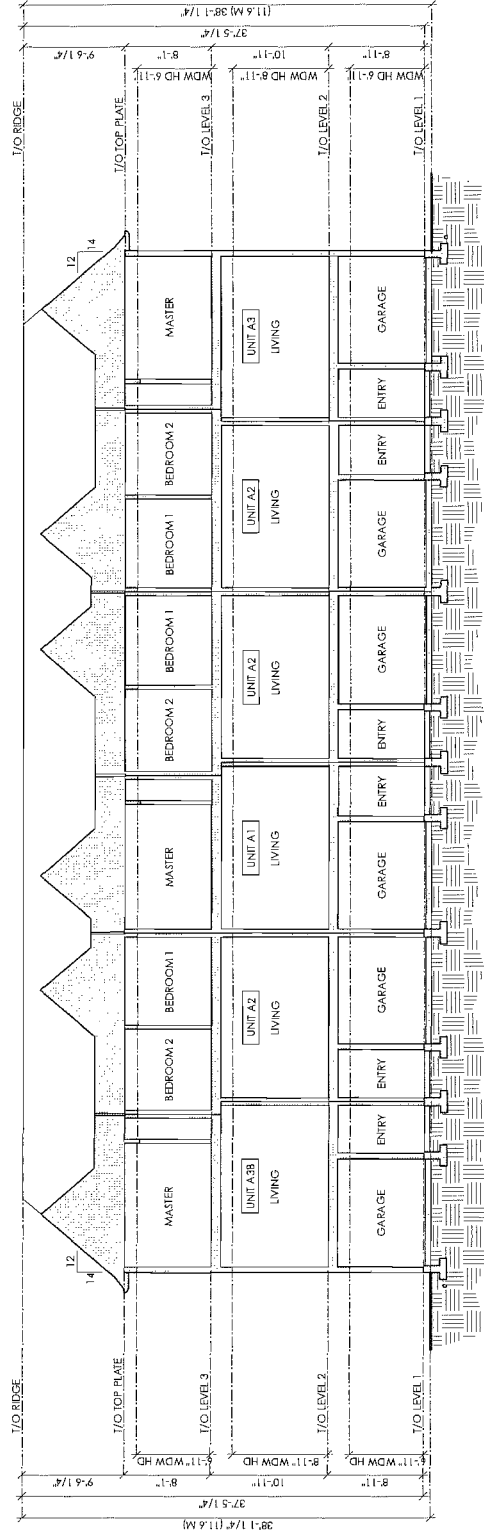

SECTION A-A
BUILDING 13

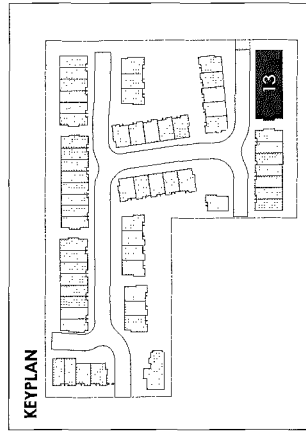

FINISH SCHEDULE	
1. FIREGLASS SHINGLE	7. PAINTED FIBRE CEMENT BOARD
2. DOUBLE PANED SEALED UNIT VINYL WINDOWS	8. PAINTED W/1X WOOD TRIMS
3. INSULATED METAL PANEL DOOR	9. BRICK SIDING
4. PAINTED METAL PANEL	10. PREPARED METAL FASCIA GUTTER
5. DOUBLE PANED SEALED UNIT VINYL SLIDERS	11. PAINTED WOOD TRIM
6. VINYL SIDING	12. PAINTED 2X LARGE BOARD WITH 1X TRIM
13. PAINTED 2X10 BELLY BOARD	14. PAINTED WOOD BRACKETS
15. GABLE FINISH	16. PAINTED WOOD DENTIL
17. WOOD CLAD PANEL POST	18. ALUMINUM RAILING
19. PAINTED WOOD SHIELD	20. CONCRETE CAP
21. METAL CHIMNEY CAP	22. METAL SECURITY GATE
23. WOOD PLANT SHIELD	24. EXPOSURE FIBRE CEMENT PLANK SIDING
25. PAIX CHIMNEY	
26. VERTICAL WOOD SLAT PRIVACY SCREEN	

This plan and design are, and at all times remain the exclusive property of Farmworks Architectural Inc. and cannot be used or reproduced without written consent by Farmworks Architectural Inc. Written dimensions shall have precedence over scaled dimensions. Contractors shall verify and be responsible for all dimensions and conditions on the job. Farmworks Architectural Inc. shall be informed of any variation from the dimensions and conditions on the drawing.

ISSUED FOR RECONSTRUCTION PERMIT	NOV. 4, 2014
ISSUED FOR COORDINATION	FEB. 25, 2014
ISSUED FOR CLIENT REVIEW	MAR. 17, 2014
ISSUED FOR COORDINATION	MAR. 25, 2014
RESUBMITTED FOR DEVELOPMENT PERMIT	APR. 7, 2014
ISSUED FOR A.D.P.	APR. 28, 2014
RESUBMITTED FOR DEVELOPMENT PERMIT ONLY	JUNE 17, 2014
RESUBMITTED FOR A.D.P.	JUNE 30, 2014
RESUBMITTED FOR A.D.P.	JULY 14, 2014
ISSUED FOR COORDINATION	AUG. 8, 2014
ISSUED FOR BUILDING PERMIT	AUG. 13, 2014
ISSUED FOR PRELIM	AUG. 20, 2014
ISSUED FOR DEVELOPMENT PERMIT	AUG. 22, 2014



1625 West 51st Ave., Vancouver, BC V6J 1N5
Fax 685-2076 Phone 683-5441

9700 ALEXANDRA ROAD
RICHMOND, BC

UNIT TYPE A1
PLANS

1870

A3.00



1. MAINTAIN A MINIMUM CLEARANCE OF 18" TO RANGE FROM COMBUSTIBLE SURFACES
2. REFER TO ELEVATIONS FOR EXTENT OF EXTERIOR CLADDING
3. PROVIDE BELLWORK IN BATHROOM WALLS ADJACENT TO THE TOILET & BATHUB OR SHOWER FOR POTENTIAL FUTURE INSTALLATION OF GRAB BARS CONFORMING TO CLAUSE 3.7.2.10.(4)(a) AND CLAUSES 3.7.2.10.(10)(f) OR 3.7.2.10.(11)(f)
4. DOORS TO HAVE LEVER-TYPE HANDLES
5. PLUMBING FIXTURES TO HAVE LEVER-TYPE HANDLES THAT CONFORM TO 3.7.2.3.(4) AND 3.7.2.10.(3)(d)

UNIT TYPE A1 FLOOR AREAS		LEVEL 1	LEVEL 2	LEVEL 3	TOTAL
GROSS		600.8 SF	646.3 SF	679.3 SF	1926.5 SF
EXCLUSIONS		600.8 SF	41.8 SF	0.0 SF	642.6 SF
NET		0.0 SF	604.5 SF	679.3 SF	1283.9 SF


COPYRIGHT RESERVED

This plan and design are, and at all times remain the exclusive property of Formwerks Architectural Inc. and cannot be used or reproduced without written consent by Formwerks Architectural Inc. Written dimensions shall have precedence over scaled dimensions. Contractors shall verify and be responsible for all dimensions and conditions on the job. Formwerks Architectural Inc. shall be informed of any variation from the dimensions and conditions on the drawing.

REVISIONS	
ISSUED FOR REZONING/DEV. PERMIT	NOV. 4, 2013
ISSUED FOR COORDINATION	FEB. 25, 2014
ISSUED FOR CURB REVIEW	MAR. 17, 2014
ISSUED FOR DEVELOPMENT PERMIT	APR. 2, 2014
ISSUED FOR A.D.P.	APR. 28, 2014
ISSUED FOR D.P. (STEFAN ONLY)	JUNE 17, 2014
ISSUED FOR A.D.P.	JUNE 30, 2014
ISSUED FOR COORDINATION	AUG. 14, 2014
ISSUED FOR BUILDING PERMIT	AUG. 13, 2014
ISSUED FOR PRICING	AUG. 20, 2014
ISSUED FOR DEVELOPMENT PERMIT	AUG. 22, 2014



POLYGON
POLYGON ARCHITECTURAL INC.
900-133 WEST BROADWAY
VANCOUVER BC V6H 6C2
TEL: 611 481

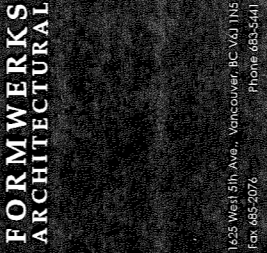


FORMWERKS
ARCHITECTURAL

1423 West 51st Ave., Vancouver BC V6J 1N5
Fax: 685-2076 Phone: 685-5441


PROJECT
JAYDEN MEWS
9700 ALEXANDRA ROAD
RICHMOND, BC

DRAWING
**UNIT TYPE
A2/A2M
PLANS**


SCALE	SHEET
1/4" = 1'-0"	A3.01
DATE	JUNE 2013

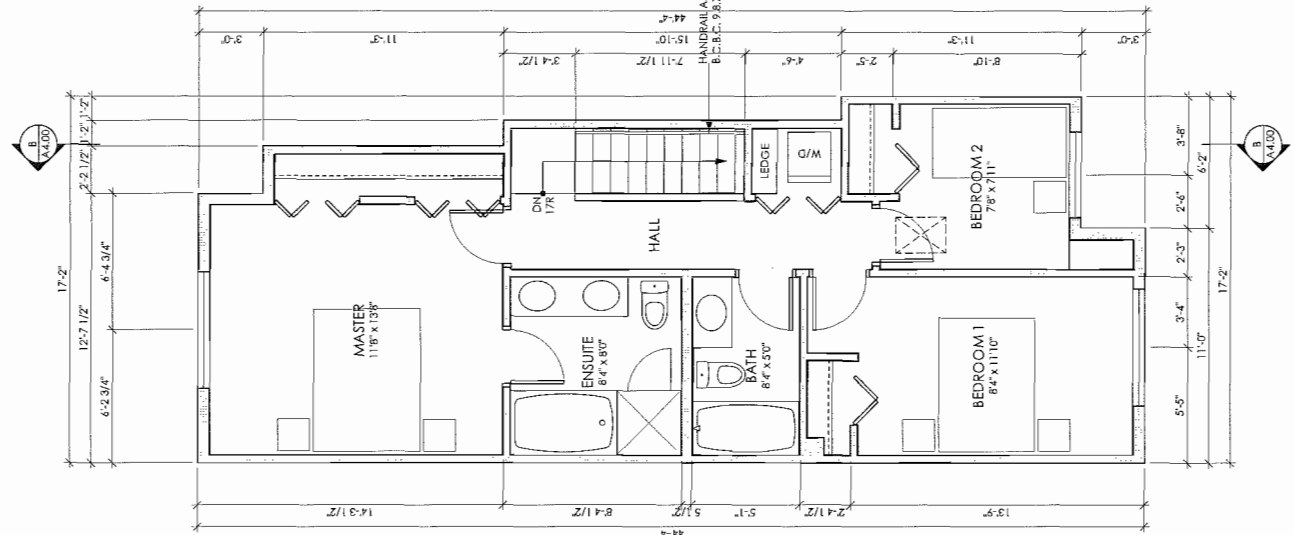


LEVEL 3 PLAN
UNIT A2/A2M

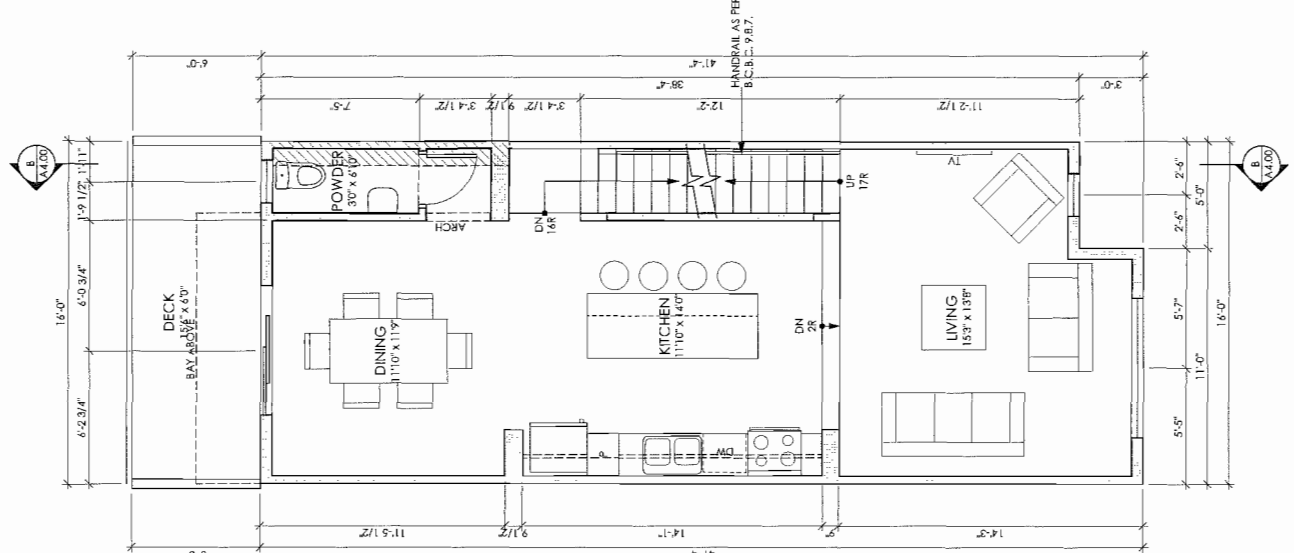

LEVEL 2 PLAN
UNIT A2/A2M

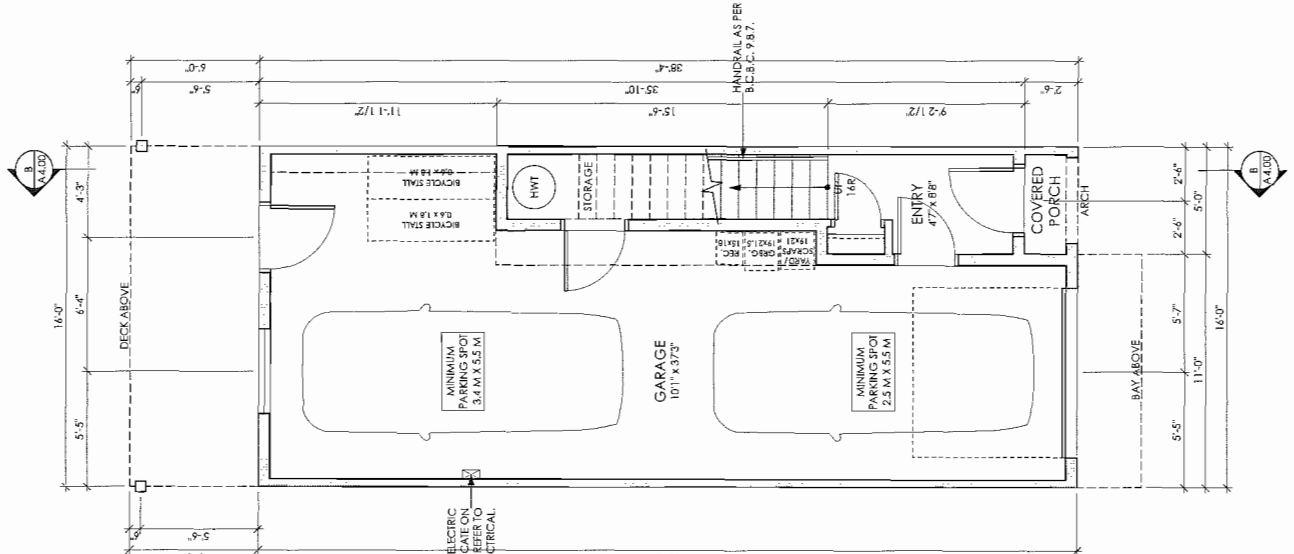

LEVEL 1 PLAN
UNIT A2

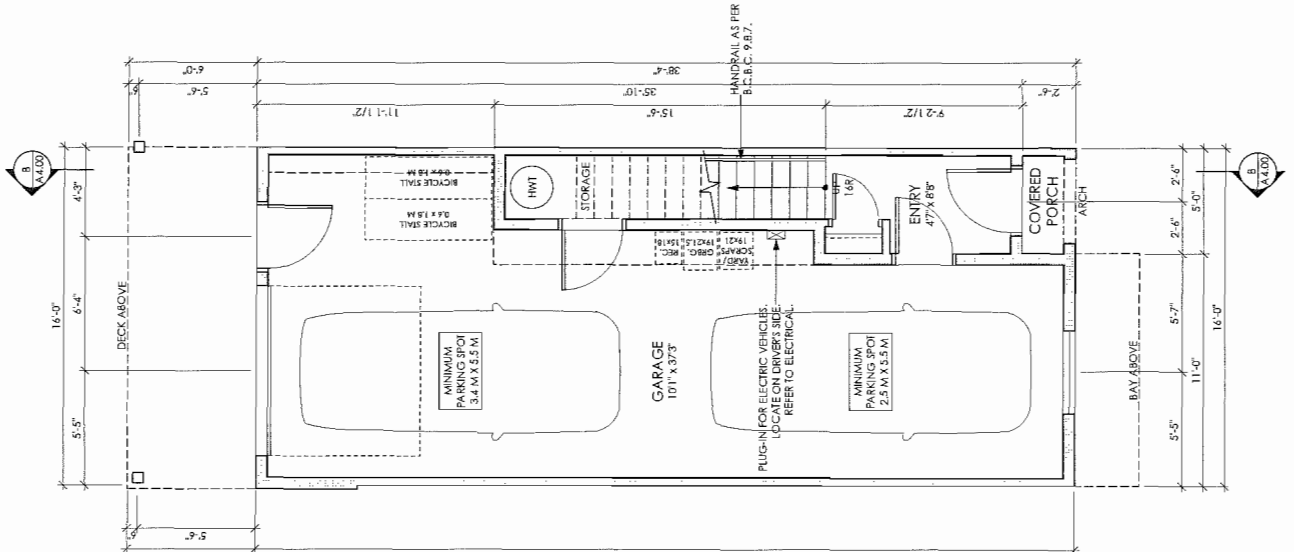

LEVEL 1 PLAN
UNIT A2M

- NOTES:
1. MAINTAIN A MINIMUM CLEARANCE OF 18" TO RANGE FROM COMBUSTIBLE SURFACES
 2. REFER TO ELEVATIONS FOR EXTENT OF EXTERIOR CLADDING
 3. PROVIDE BLOCKING IN BATHROOM WALLS ADJACENT TO THE TOILET & BATHTUB, OR SHOWER FOR POTENTIAL FUTURE INSTALLATION OF GRAB BARS CONFORMING TO CLAUSE 3.7.2.10.(4)(i) AND CLAUSES 3.7.2.10.(10)(i) OR 3.7.2.10.(11)(i)
 4. DOORS TO HAVE LEVER-TYPE HANDLES
 5. PLUMBING FIXTURES TO HAVE LEVER-TYPE HANDLES THAT CONFORM TO 3.7.2.3.(4) AND 3.7.2.10.(3)(d)

UNIT TYPE A2/A2M FLOOR AREAS				
	LEVEL 1	LEVEL 2	LEVEL 3	TOTAL
GROSS	600.8 SF	646.3 SF	484.2 SF	1731.4 SF
EXCLUSIONS	600.8 SF	43.8 SF	0.0 SF	644.6 SF
NET	-0.0 SF	602.5 SF	484.2 SF	1286.8 SF

COPYRIGHT RESERVED

This plan and design are, and at all times remain the exclusive property of Formwerks Architectural Inc. and cannot be used or reproduced without written consent by Formwerks Architectural Inc. Written dimensions shall have precedence over scaled dimensions. Contractors shall verify and be responsible for all dimensions and conditions on the job. Formwerks Architectural Inc. shall be informed of any variation from the dimensions and conditions on the drawing.

REVISIONS
ISSUED FOR RECONING/DEV. PERMIT NOV. 4, 2013
ISSUED FOR COORDINATION FEB. 25, 2014
ISSUED FOR CLIENT REVIEW MAR. 17, 2014
ISSUED FOR CONSTRUCTION MAR. 25, 2014
ISSUED FOR DEVELOPMENT PERMIT APR. 23, 2014
ISSUED FOR A.D.P. APR. 23, 2014
REISSUED FOR DP (SITE PLAN ONLY) JUNE 17, 2014
REISSUED FOR A.D.P. JUNE 30, 2014
ISSUED FOR CONSTRUCTION JUL. 14, 2014
ISSUED FOR BUILDING PERMIT AUG. 13, 2014
ISSUED FOR PRICING AUG. 20, 2014
REISSUED FOR DEVELOPMENT PERMIT AUG. 22, 2014


POLYGON
POLYGON ARCHITECTURAL INC.
900.133 WEST BROADWAY
VANCOUVER BC V6H 4C2
TEL 971.1181

FORMWERKS
ARCHITECTURAL
1425 West 5th Ave., Vancouver, BC V6J 1N5
Tel: 685-5076 Phone: 685-5441

PROJECT
JAYDEN MEWS
9700 ALEXANDRA ROAD
RICHMOND, BC

DRAWING
UNIT TYPE
A3/A3B/A3M
PLANS


SHEET
SCALE
1/4" = 1'-0"
DATE
JUNE 2013
A3.02

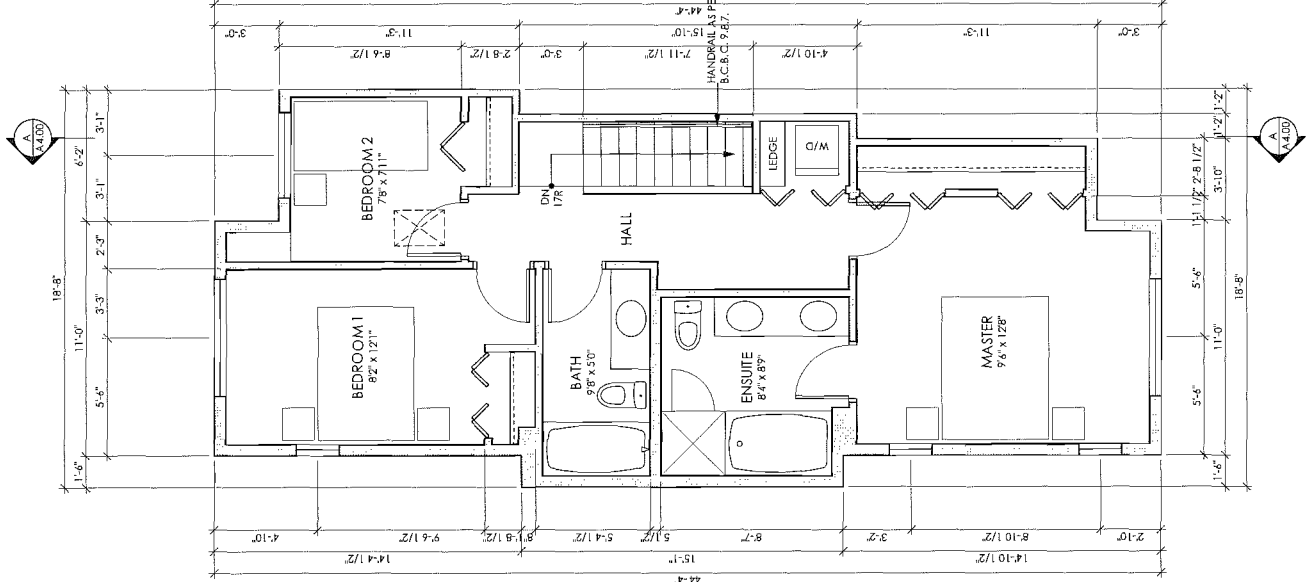


LEVEL 3 PLAN
UNIT A3/A3B/A3M

UNIT TYPE A3 FLOOR AREAS				
	LEVEL 1	LEVEL 2	LEVEL 3	TOTAL
GROSS	423.5 SF	669.0 SF	702.0 SF	1794.4 SF
EXCLUSIONS	404.0 SF	41.8 SF	0.0 SF	445.8 SF
NET	19.4 SF	427.2 SF	702.0 SF	1346.6 SF


UNIT TYPE A3B/A3M FLOOR AREAS				
	LEVEL 1	LEVEL 2	LEVEL 3	TOTAL
GROSS	600.8 SF	669.0 SF	702.0 SF	1971.7 SF
EXCLUSIONS	600.8 SF	41.8 SF	0.0 SF	642.6 SF
NET	0.0 SF	427.2 SF	702.0 SF	1329.1 SF

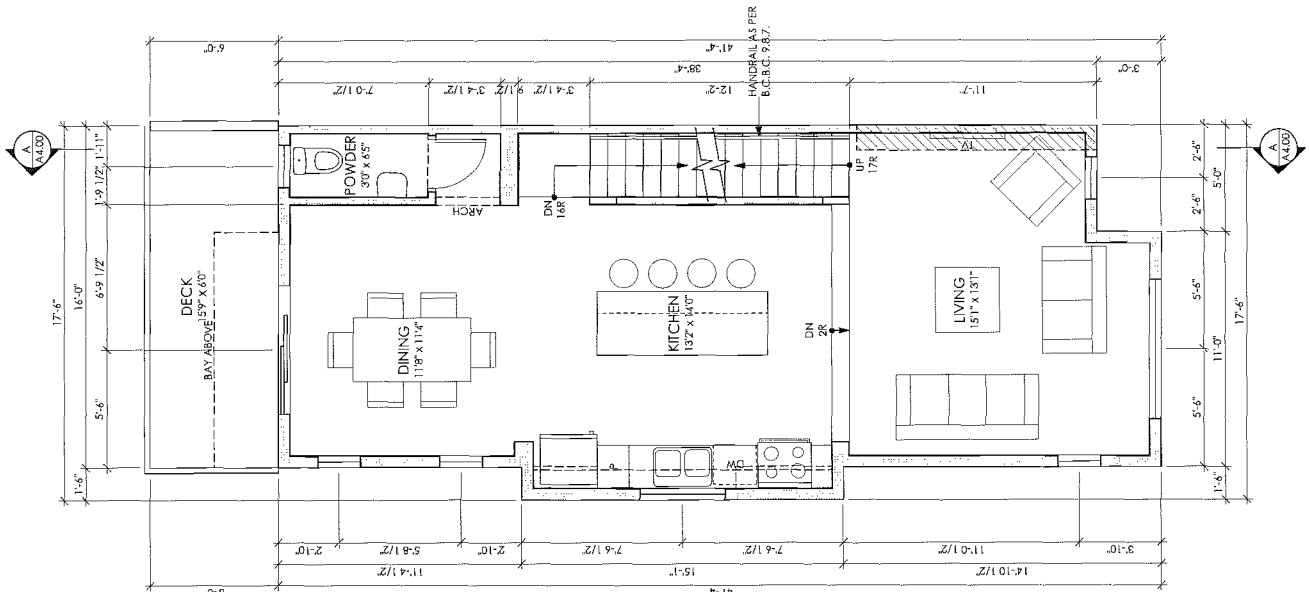


LEVEL 2 PLAN
UNIT A3/A3B/A3M

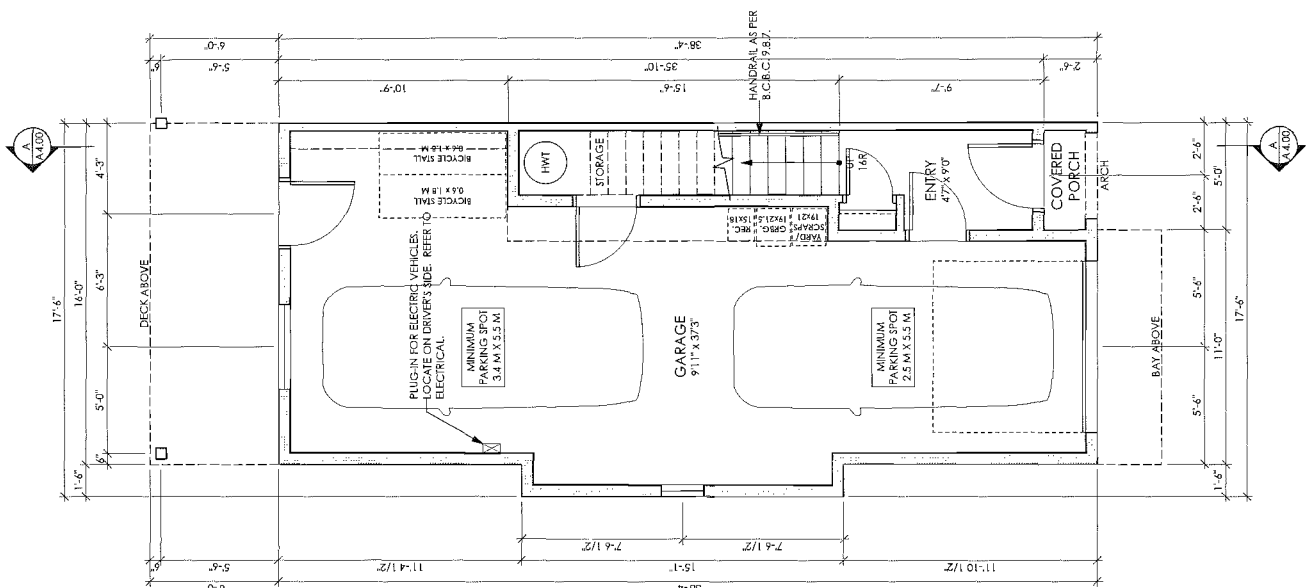

LEVEL 1 PLAN
UNIT A3

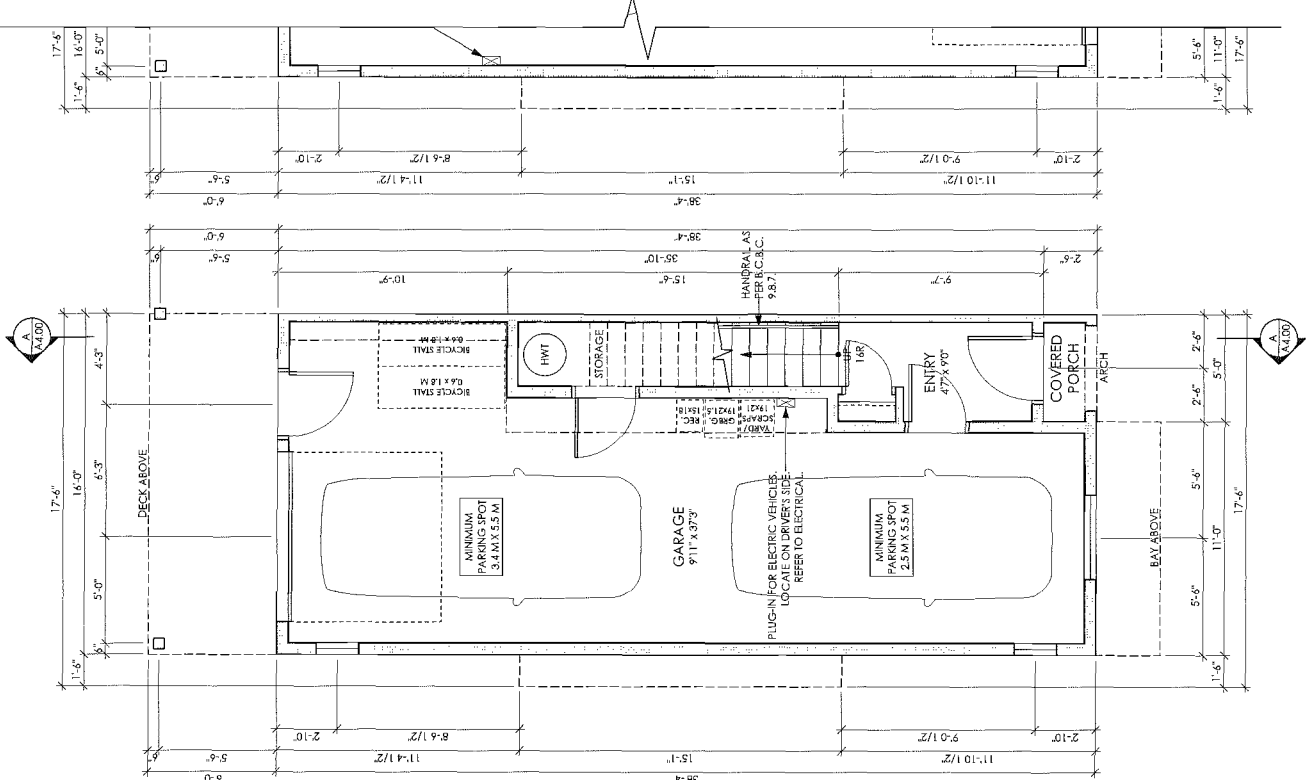

PARTIAL LEVEL 1 PLAN
UNIT A3B

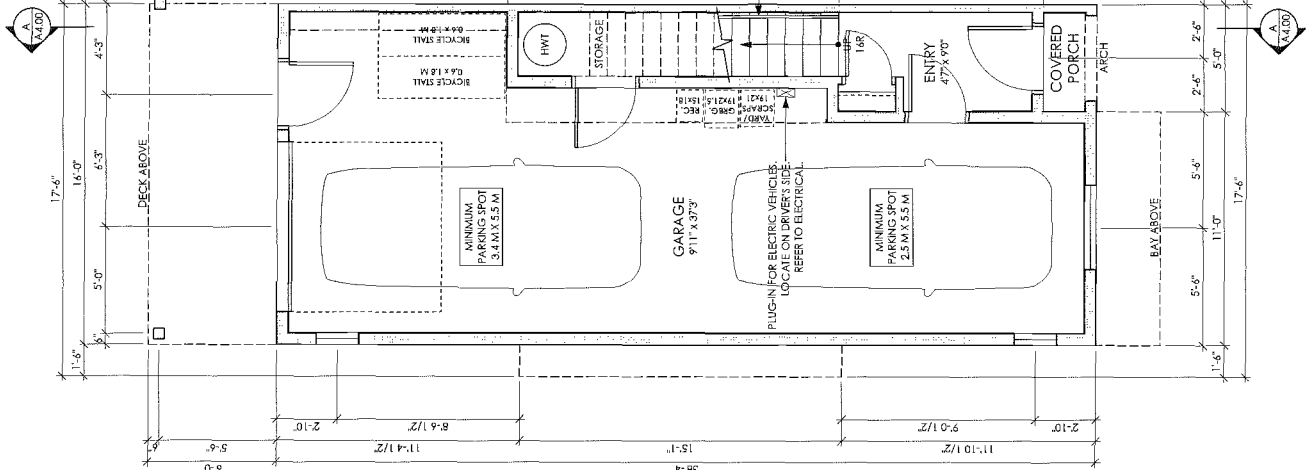

LEVEL 1 PLAN
UNIT A3M

- NOTES:
1. MAINTAIN A MINIMUM CLEARANCE OF 18" TO RANGE FROM COMBUSTIBLE SURFACES
 2. REFER TO ELEVATIONS FOR EXTENT OF EXTERIOR CLADDING
 3. PROVIDE BLOCKING IN BATHROOM WALLS ADJACENT TO THE TOILET & BATHTUB OR SHOWER FOR POTENTIAL FUTURE INSTALLATION OF GRAB BARS CONFORMING TO CLAUSE 3.7.2.10.(4)(a) AND CLAUSES 3.7.2.10.(10)(j) OR 3.7.2.10.(11)(j)
 4. DOORS TO HAVE LEVER-TYPE HANDLES
 5. PLUMBING FIXTURES TO HAVE LEVER-TYPE HANDLES THAT CONFORM TO 3.7.2.3.(4) AND 3.7.2.10.(3)(d)

COPYRIGHT RESERVED

This plan and design are, and at all times remain the exclusive property of Formwerks Architectural Inc. and cannot be used or reproduced without written consent by Formwerks Architectural Inc. Written dimensions shall include ceiling, floor, and scaled dimensions. Contractors shall verify and be responsible for all dimensions and conditions on the job. Formwerks Architectural Inc. shall be informed of any variation from the dimensions and conditions on the drawing.

REVISIONS	
ISSUED FOR RECONSTRUCTION PERMIT	NOV. 4, 2013
ISSUED FOR COORDINATION	FEB. 25, 2014
ISSUED FOR CLIENT REVIEW	MAR. 17, 2014
ISSUED FOR DEVELOPMENT PERMIT	MAR. 25, 2014
ISSUED FOR DEVELOPMENT PERMIT	APR. 7, 2014
ISSUED FOR DEVELOPMENT PERMIT	APR. 25, 2014
REISSUED FOR DP (SITE PLAN ONLY)	JUNE 17, 2014
REISSUED FOR DP (SITE PLAN ONLY)	JUNE 30, 2014
REISSUED FOR A.D.P.	JULY 14, 2014
ISSUED FOR COORDINATION	AUG. 13, 2014
ISSUED FOR BUILDING PERMIT	AUG. 20, 2014
REISSUED FOR DEVELOPMENT PERMIT	AUG. 22, 2014



POLYGON
POLYGON JAYDEN MEWS HOMES LTD.
VANCOUVER, BC V6J 4G3
TEL: 611-4181

FORMWERKS
ARCHITECTURAL

1253 West 5th Ave., Vancouver, BC V6J 1N5
Fax: 685-2076 Phone: 683-5441

PROJECT


JAYDEN MEWS

9700 ALEXANDRA ROAD
RICHMOND, BC

DRAWING

**UNIT TYPE C
PLANS
(CONVERTIBLE)**

SCALE	SHEET
1/4" = 1'-0"	
DATE	
JUNE 2013	A3.03

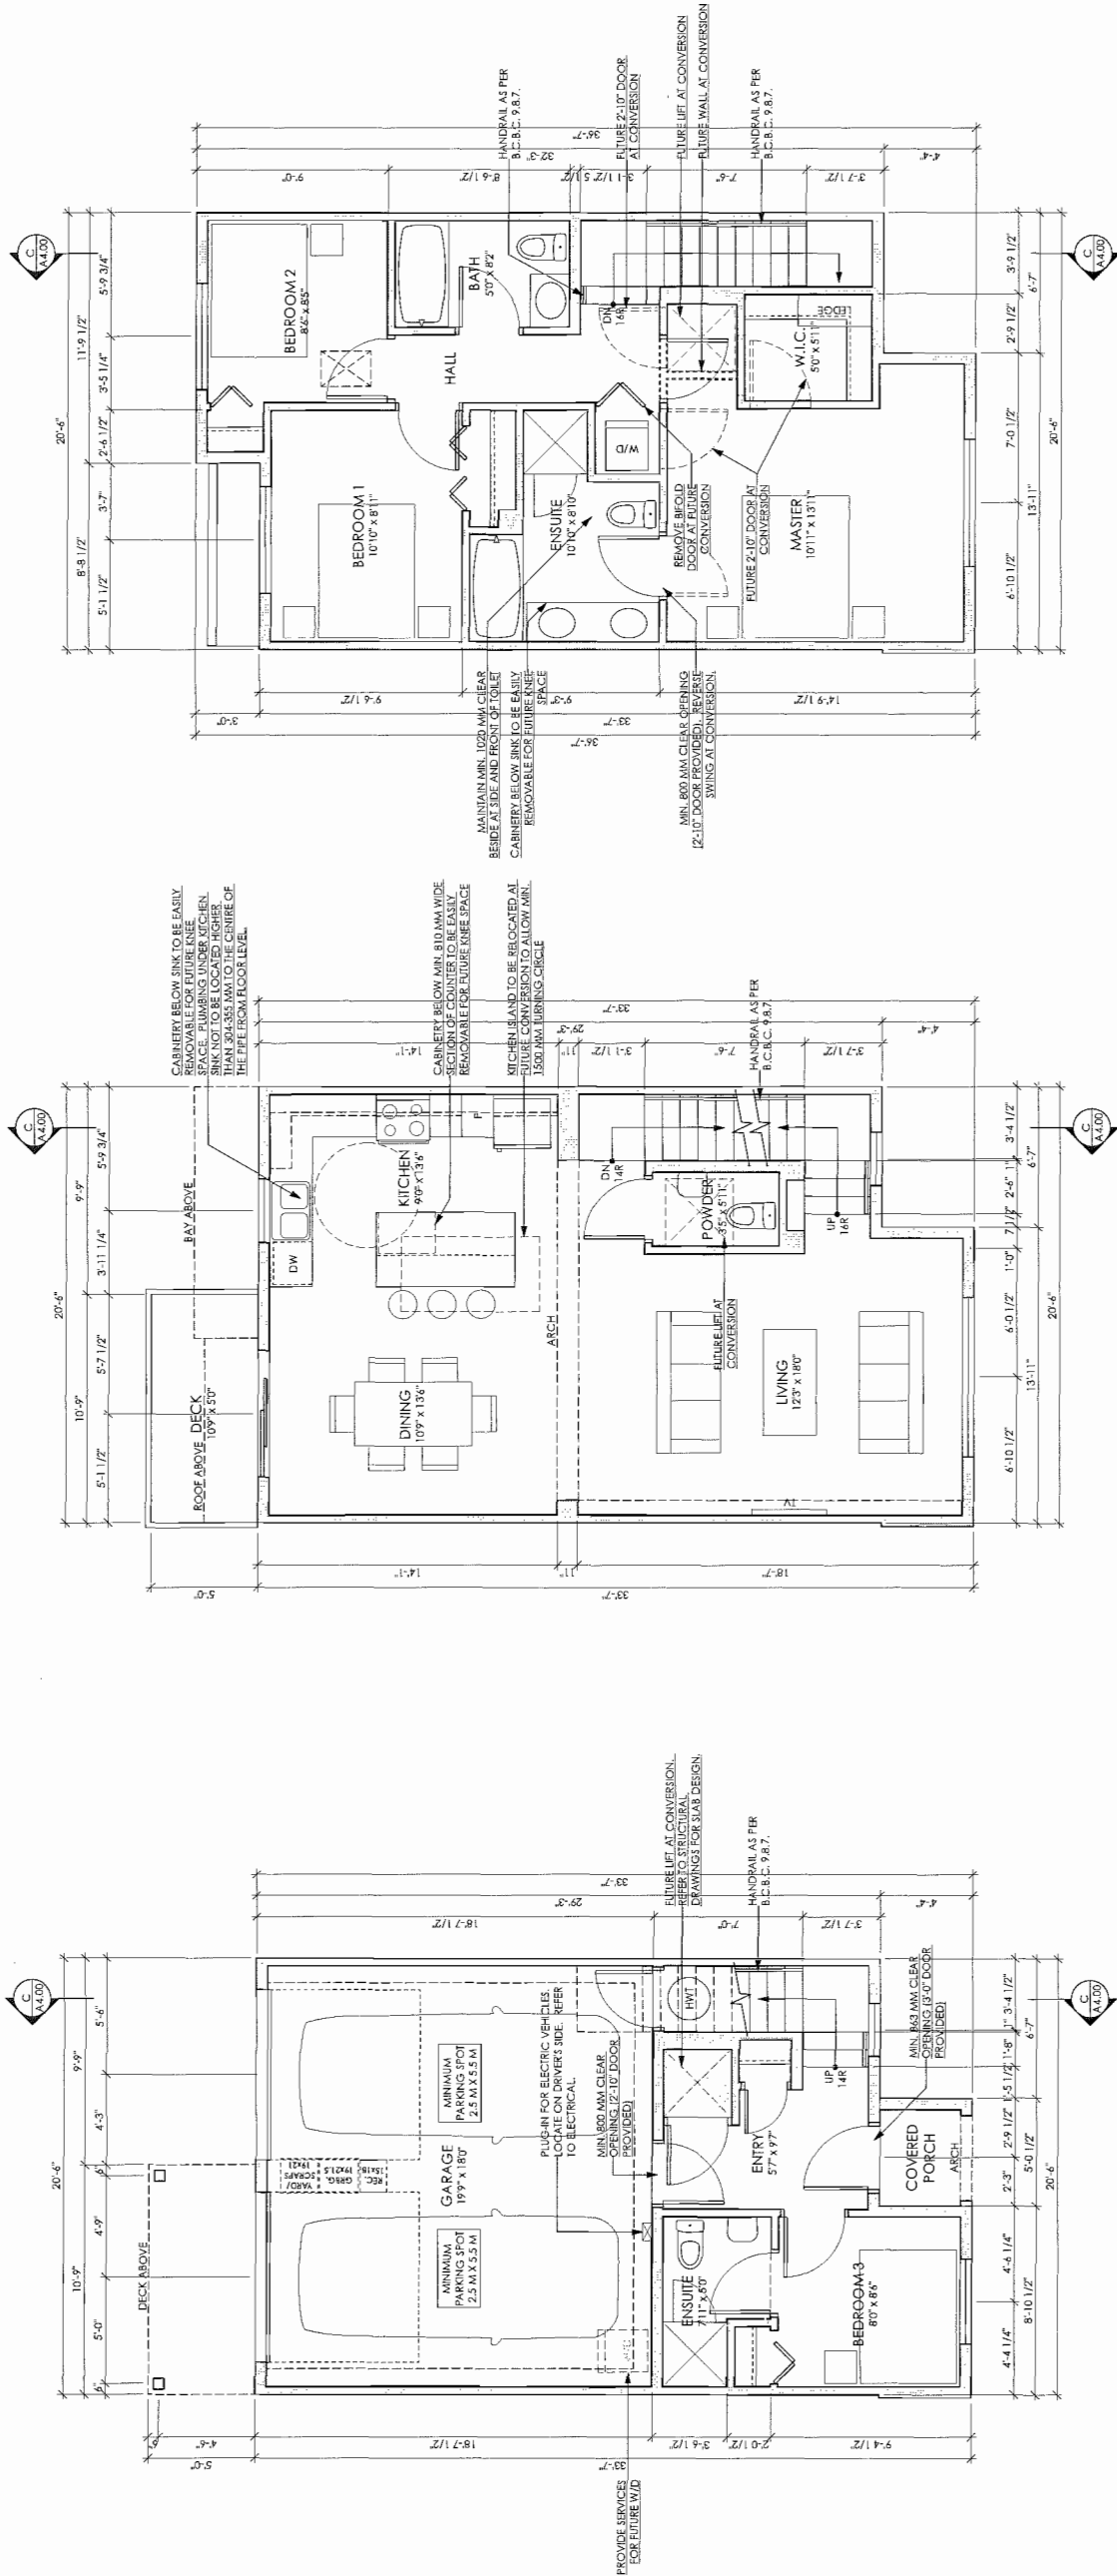

- NOTES:
1. MAINTAIN A MINIMUM CLEARANCE OF 18" TO RANGE FROM COMBUSTIBLE SURFACES
 2. REFER TO ELEVATIONS FOR EXTENT OF EXTERIOR CLADDING
 3. PROVIDE BLOCKING IN BATHROOM WALLS ADJACENT TO THE TOILET & BATHTUB OR SHOWER FOR POTENTIAL FUTURE INSTALLATION OF GRAB BARS CONFORMING TO CLAUSE 3.7.2.10(1)(i)(g) AND CLAUSE 3.7.2.10(1)(j) OR 3.7.2.10(1)(i)(h)
 4. PROVIDE BLOCKING AT TOP OF ALL STAIRWAYS AT 36" O.C. FOR POTENTIAL FUTURE INSTALLATION OF STAIR LIFT
 5. DOORS TO HAVE LEVER-TYPE HANDLES
 6. PLUMBING FIXTURES TO HAVE LEVER-TYPE HANDLES THAT CONFORM TO 3.7.2.3.1(4) AND 3.7.2.10(3)(d)
 7. PROVIDE PRESSURE AND TEMPERATURE CONTROL VALVES ON ALL SHOWER FAUCETS
 8. REFER TO RICHMOND ZONING BYLAW SECTION 4: GENERAL DEVELOPMENT REGULATIONS, SENTENCES 4.16.18 TO 4.16.22, FOR ELECTRICAL OUTLET AND SWITCH REQUIREMENTS. INSTALL FOUR-PLEX OUTLETS IN MASTER BEDROOM AND GARAGE. (REFER TO ELECTRICAL DRAWINGS)
 9. PROVIDE ELECTRICAL ROUGH-IN NEAR ENTRY DOOR FOR FUTURE AUTOMATIC DOOR OPENER (REFER TO ELECTRICAL DRAWINGS)

UNIT TYPE C FLOOR AREAS			
	LEVEL 1	LEVEL 2	LEVEL 3
GROSS	438.1 SF	459.9 SF	495.3 SF
EXCLUSIONS	401.5 SF	44.3 SF	0.0 SF
NET	206.6 SF	595.7 SF	495.3 SF
TOTAL			1497.5 SF

COPYRIGHT RESERVED

This plan and design are, and at all times remain the exclusive property of Formwerks Architectural Inc. and cannot be used or reproduced without written consent by Formwerks Architectural Inc. With dimensions shall have precedence over scaled dimensions. Contractors shall verify and be responsible for all dimensions and conditions on the job. Formwerks Architectural Inc. shall be informed of any variation from the dimensions and conditions on the drawing.

REVISIONS
ISSUED FOR RECONING/DEV. PERMIT NOV. 4, 2013
ISSUED FOR COORDINATION FEB. 25, 2014
ISSUED FOR CLIENT REVIEW MAR. 17, 2014
ISSUED FOR COORDINATION MAR. 25, 2014
ISSUED FOR DEVELOPMENT PERMIT APR. 28, 2014
ISSUED FOR A.D.P. APR. 28, 2014
ISSUED FOR D.P. (SITE PLAN ONLY) JUN. 17, 2014
ISSUED FOR A.D.P. JUN. 30, 2014
ISSUED FOR COORDINATION JUL. 1, 2014
ISSUED FOR BUILDING PERMIT AUG. 13, 2014
ISSUED FOR PRICING AUG. 20, 2014
ISSUED FOR DEVELOPMENT PERMIT AUG. 22, 2014



POLYGON
POLYGON ARCHITECTURAL SERVICES LTD.
900-1333 WEST BROADWAY
VANCOUVER BC V6H 4C3
TEL: 671 4181


FORMWERKS
ARCHITECTURAL

1025 West 5th Ave., Vancouver, BC V6J 1H5
Fax: 685-5076 Phone: 683-5441


PROJECT
JAYDEN MEWS
9700 ALEXANDRA ROAD
RICHMOND, BC

DRAWING
UNIT
SECTIONS


SCALE	SHEET	
	1/8" = 1'-0"	A4.00
DATE	JUNE 2013	

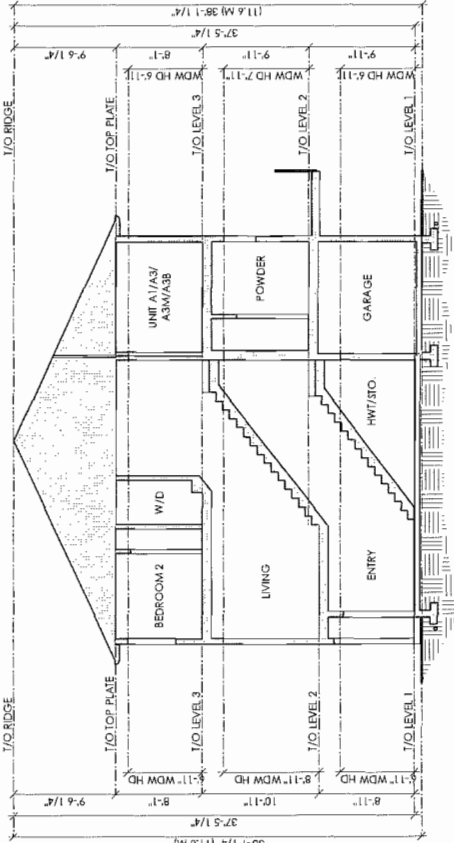


UNIT SECTION B-B
UNIT A2/A2M

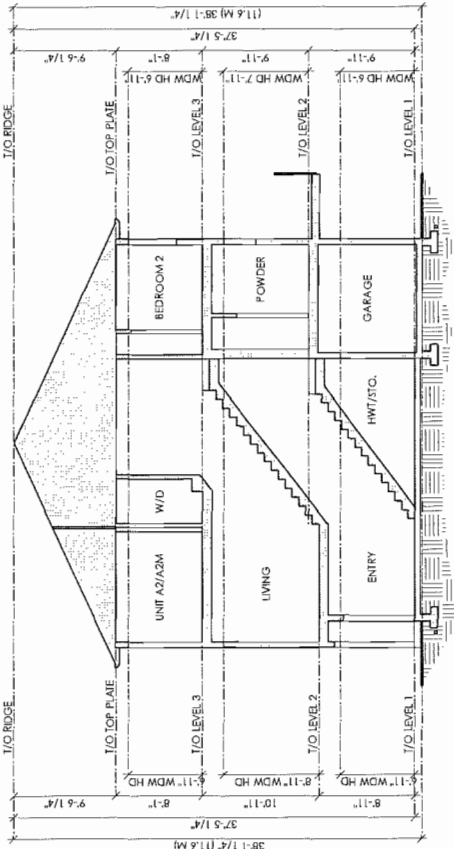

UNIT SECTION A-A
UNIT A1/A3/A3B/A3M

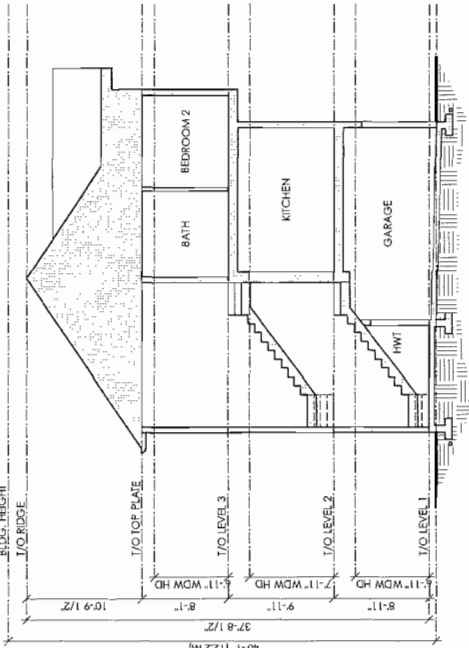

UNIT SECTION D-D
UNIT D/D3

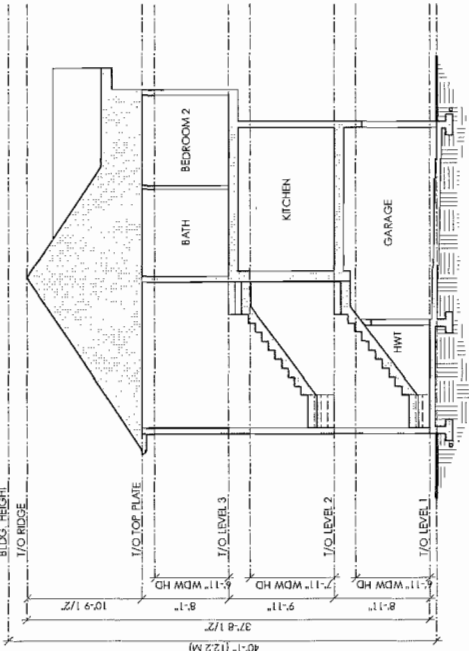

UNIT SECTION C-C
UNIT C

COPYRIGHT RESERVED

This plan and design are, and at all times remain the exclusive property of Formwerks Architectural Inc. and cannot be used or reproduced without written consent by Formwerks Architectural Inc. Written dimensions shall have precedence over all other dimensions. Conditions shall vary and be responsible for the job. Formwerks Architectural Inc. shall be informed of any variation from the dimensions and conditions on the drawing.

REVISIONS

ISSUED FOR RECONSTRUCTION PERMIT NOV. 4, 2013
ISSUED FOR COORDINATION MAR. 17, 2014
ISSUED FOR CLIENT REVIEW MAR. 25, 2014
RECEIVED FOR DEVELOPMENT PERMIT APR. 7, 2014
ISSUED FOR COORDINATION MAY 22, 2014
RECEIVED FOR DEVELOPMENT PERMIT JUNE 17, 2014
RECEIVED FOR DEVELOPMENT PERMIT JUNE 30, 2014
RECEIVED FOR A.D.P. JULY 14, 2014
ISSUED FOR COORDINATION AUG. 8, 2014
ISSUED FOR DEVELOPMENT PERMIT AUG. 22, 2014
RECEIVED FOR DEVELOPMENT PERMIT AUG. 22, 2014



POLYGON

POLYGON JAYDEN MEWS HOMES LTD.
3835 WEST BROADWAY
VANCOUVER, BC V6R 6C2
TEL: 611 4181

FORMWERKS
ARCHITECTURAL

1625 West 5th Ave., Vancouver, BC V6J 1N5
Fax: 685-2076 Phone: 685-5441

PROJECT

JAYDEN MEWS

9700 ALEXANDRA ROAD
RICHMOND, BC

DRAWING

AMENITY
LEVEL 1 PLAN


SCALE 1/4" = 1'-0"

SHEET

DATE

JUNE 2013

AB2.00

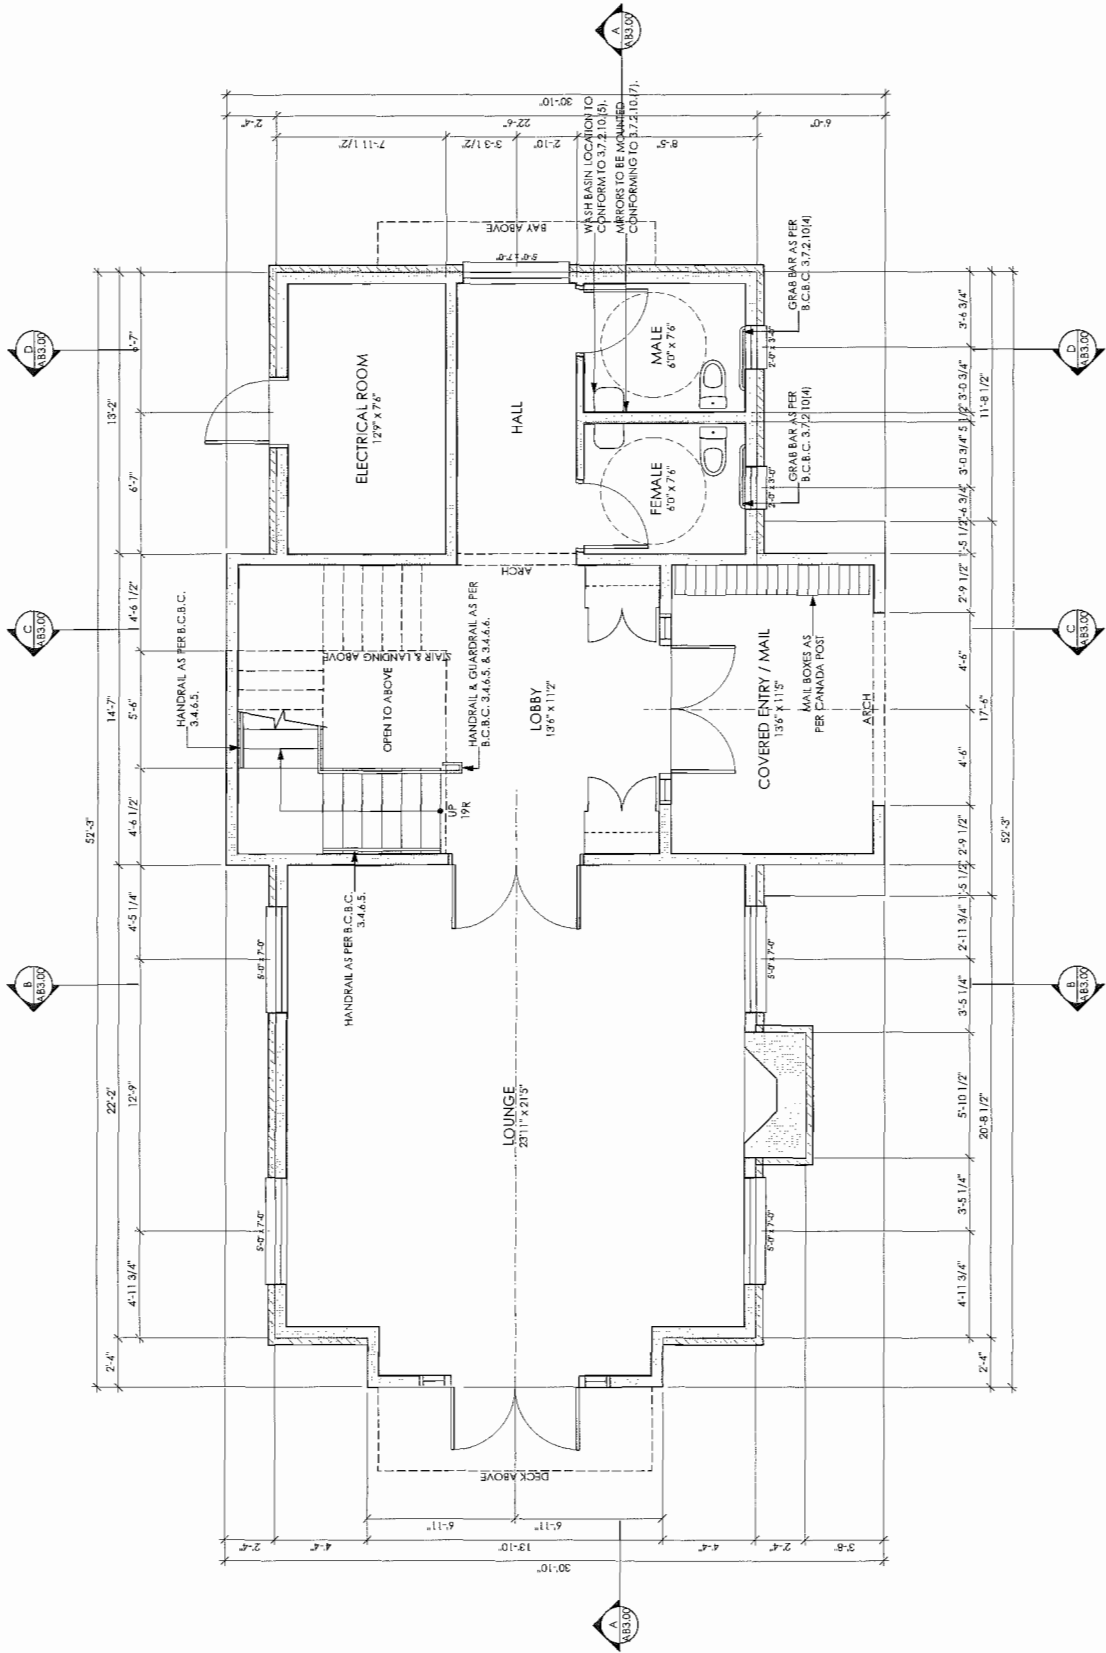

LEVEL 1 PLAN
AMENITY BUILDING

AMENITY BUILDING FLOOR AREAS

	LEVEL 1	LEVEL 2	TOTAL
GROSS	1290.5 SF	1170.5 SF	2461.1 SF
EXCLUSIONS	0.0 SF	0.0 SF	0.0 SF
NET	1290.5 SF	1170.5 SF	2461.1 SF

KEYPLAN



- NOTES:
1. REFER TO ELEVATIONS FOR EXTENT OF EXTERIOR CLADDING
 2. PROVIDE BLOCKING IN BATHROOM WALLS ADJACENT TO THE TOILET & BATHTUB OR SHOWER FOR POTENTIAL FUTURE INSTALLATION OF GRAB BARS CONFORMING TO CLAUSE 3.7.2.10 (4)(g) AND CLAUSES 3.7.2.10 (i) OR 3.7.2.10 (11)(i)
 3. DOORS TO HAVE LEVER-TYPE HANDLES
 4. PLUMBING FIXTURES TO HAVE LEVER-TYPE HANDLES THAT CONFORM TO 3.7.2.3 (4) AND 3.7.2.10 (3)(g)
 5. MIRRORS TO BE MOUNTED CONFORMING TO 3.7.2.10 (7)
 6. WASH BASIN LOCATION TO CONFORM TO 3.7.2.10 (5).

COPYRIGHT RESERVED

This plan and design are, and at all times remain the exclusive property of Formworks Architectural Inc. and cannot be used or reproduced without written consent by Formworks Architectural Inc. Written dimensions shall have precedence over scaled dimensions. Contractors shall verify and be responsible for all dimensions and conditions on the job. Formworks Architectural Inc. shall be informed of any variation from the dimensions and conditions on the drawing.

REVISIONS

ISSUED FOR RECONING/DEV. PERMIT	NOV. 4, 2013
ISSUED FOR COORDINATION	FEB. 12, 2014
ISSUED FOR COORDINATION	MAR. 12, 2014
ISSUED FOR COORDINATION	MAR. 25, 2014
ISSUED FOR COORDINATION	APR. 7, 2014
ISSUED FOR A.D.P.	APR. 28, 2014
ISSUED FOR A.D.P. (SITE PLAN ONLY)	JUNE 20, 2014
ISSUED FOR A.D.P.	JUNE 30, 2014
ISSUED FOR A.D.P.	JULY 14, 2014
ISSUED FOR COORDINATION	AUG. 8, 2014
ISSUED FOR BUILDING PERMIT	AUG. 13, 2014
ISSUED FOR BUILDING PERMIT	AUG. 20, 2014
ISSUED FOR DEVELOPMENT PERMIT	AUG. 22, 2014

OCT 15 2014

Plan # 43

14-667441

14-667441



POLYGON
POLYGON JAYDEN MEWS HOMES LTD.
990-1333 WEST BROADWAY
VANCOUVER, BC V6C 4C2
TEL: 671-6181

FORMWORKS
ARCHITECTURAL

1625 West 5th Ave., Vancouver, BC V6J 1H5
Fax: 685-2076 Phone: 683-5441

PROJECT
JAYDEN MEWS
9700 ALEXANDRA ROAD
RICHMOND, BC


DRAWING

AMENITY
LEVEL 2 PLAN

SCALE
1/4" = 1'-0"

SHEET
AB2.01

DATE
JUNE 2013

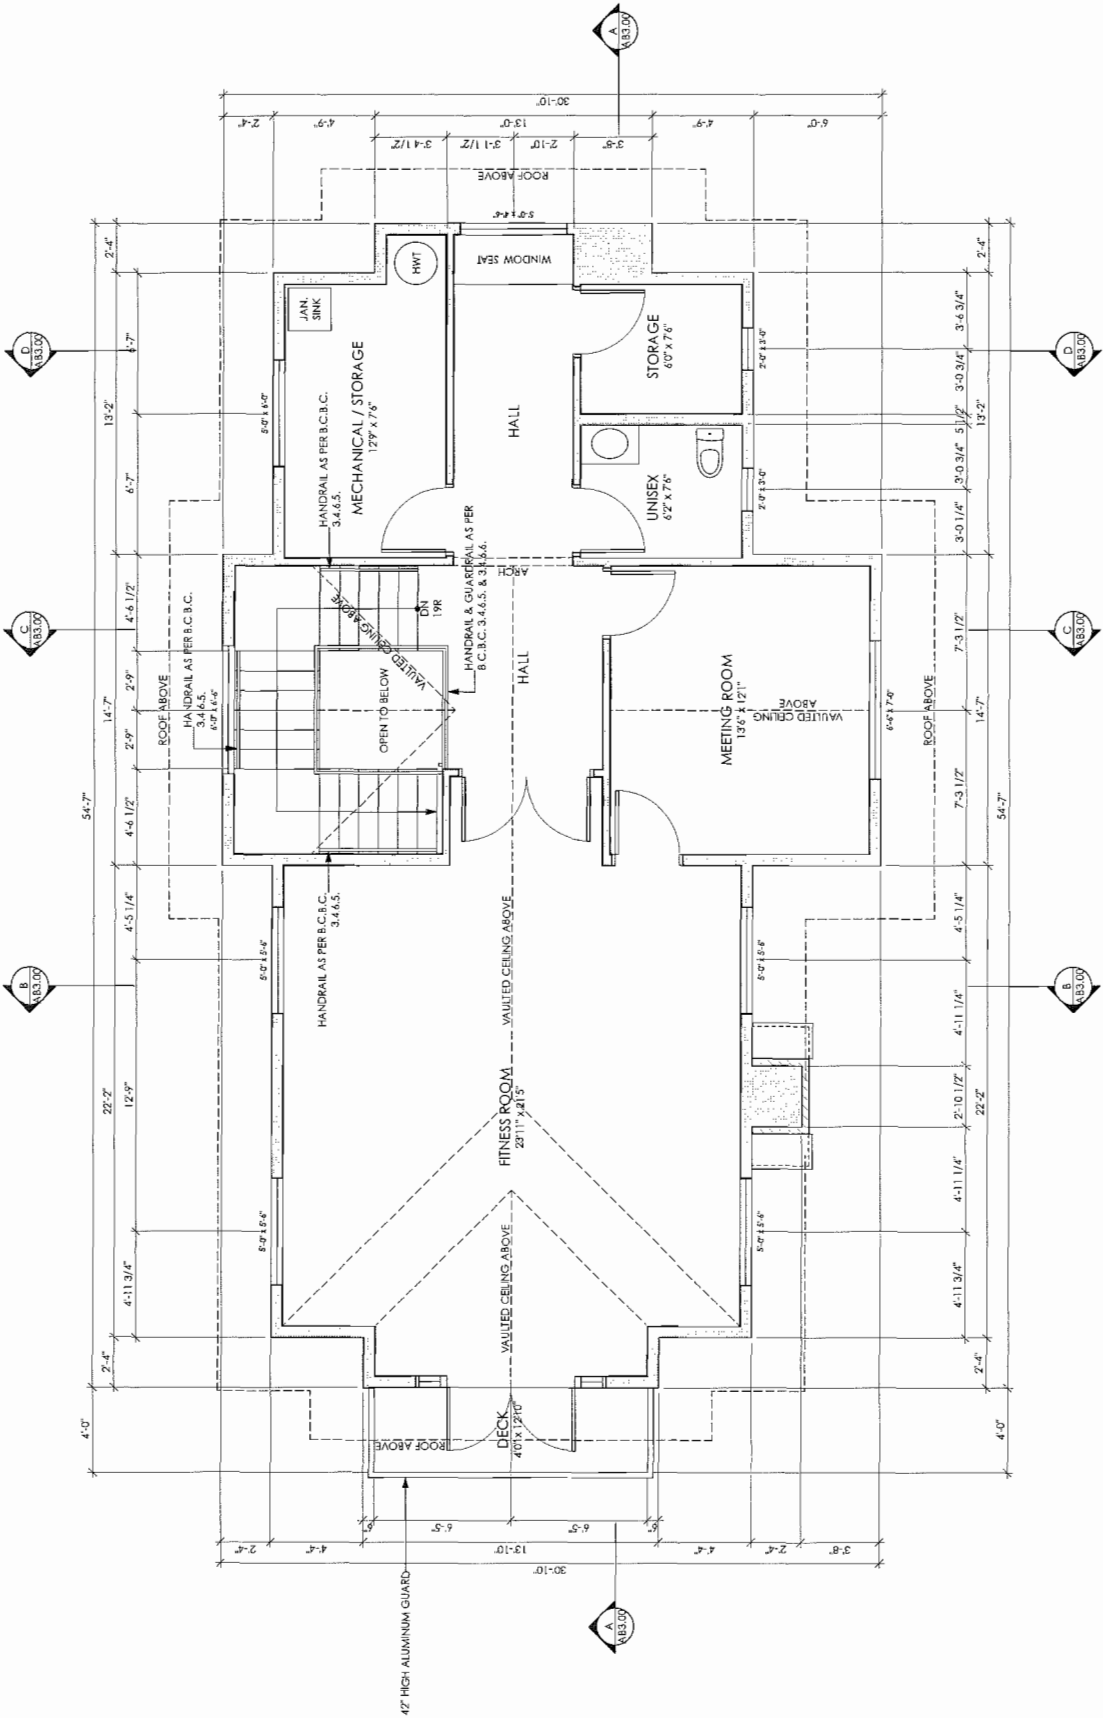

AMENITY BUILDING FLOOR AREAS			
	LEVEL 1	LEVEL 2	TOTAL
GROSS	1290.6 SF	1170.5 SF	2461.1 SF
EXCLUSIONS	0.0 SF	0.0 SF	0.0 SF
NET	1290.6 SF	1170.5 SF	2461.1 SF



- NOTES:
1. REFER TO ELEVATIONS FOR EXTENT OF EXTERIOR CLADDING
 2. PROVIDE BLOCKING IN BATHROOM WALLS ADJACENT TO THE TOILET & BATHTUB OR SHOWER FOR POTENTIAL FUTURE INSTALLATION OF GRAB BARS CONFORMING TO CLAUSE 3.7.2.10.(4)(c) AND CLAUSES 3.7.2.10.(i) OR 3.7.2.10.(11)(i)
 3. DOORS TO HAVE LEVER-TYPE HANDLES
 4. PLUMBING FIXTURES TO HAVE LEVER-TYPE HANDLES THAT CONFORM TO 3.7.2.3.(4) AND 3.7.2.10.(3)(d)
 5. MIRRORS TO BE MOUNTED CONFORMING TO 3.7.2.10.(7).
 6. WASH BASIN LOCATION TO CONFORM TO 3.7.2.10.(5).

LEVEL 2 PLAN
AMENITY BUILDING

COPYRIGHT RESERVED

This plan and design are, and at all times remain the exclusive property of Formwerks Architectural Inc. and cannot be used or reproduced without written consent by Formwerks Architectural Inc. Written dimensions shall have precedence over scaled dimensions. Contractors shall verify and be responsible for all dimensions and conditions on the job. Formwerks Architectural Inc. shall be informed of any variation from the dimensions and conditions on the drawing.

REVISIONS

ISSUED FOR RECONING/DEV. PERMIT	NOV. 4, 2013
ISSUED FOR COORDINATION	FEB. 25, 2014
ISSUED FOR CURB REVIEW	MAR. 17, 2014
ISSUED FOR COORDINATION	MAR. 25, 2014
ISSUED FOR DEVELOPMENT PERMIT	APR. 7, 2014
ISSUED FOR A.D.P. (SITE PLAN ONLY)	APR. 28, 2014
ISSUED FOR CURB REVIEW	MAY 20, 2014
ISSUED FOR A.D.P.	JUNE 30, 2014
ISSUED FOR COORDINATION	JULY 14, 2014
ISSUED FOR DEVELOPMENT PERMIT	AUG. 8, 2014
ISSUED FOR RECONING/DEV. PERMIT	AUG. 15, 2014
ISSUED FOR CURB REVIEW	AUG. 20, 2014
ISSUED FOR DEVELOPMENT PERMIT	AUG. 22, 2014



POLYGON
POLYGON JAYDEN MEWS HOMES LTD.
960-1331 WEST BROADWAY
VANCOUVER, BC V6C 4G2
TEL: 611 4181

FORMWERKS
ARCHITECTURAL

1625 West 51st Ave., Vancouver, BC V6J 1N5
Fax: 685-3076 Phone: 683-5441



PROJECT
JAYDEN MEWS
9700 ALEXANDRA ROAD
RICHMOND, BC

DRAWING
**AMENITY
ROOF PLAN**

SCALE
1/4" = 1'-0"

SHEET
AB2.02

DATE
JUNE 2013

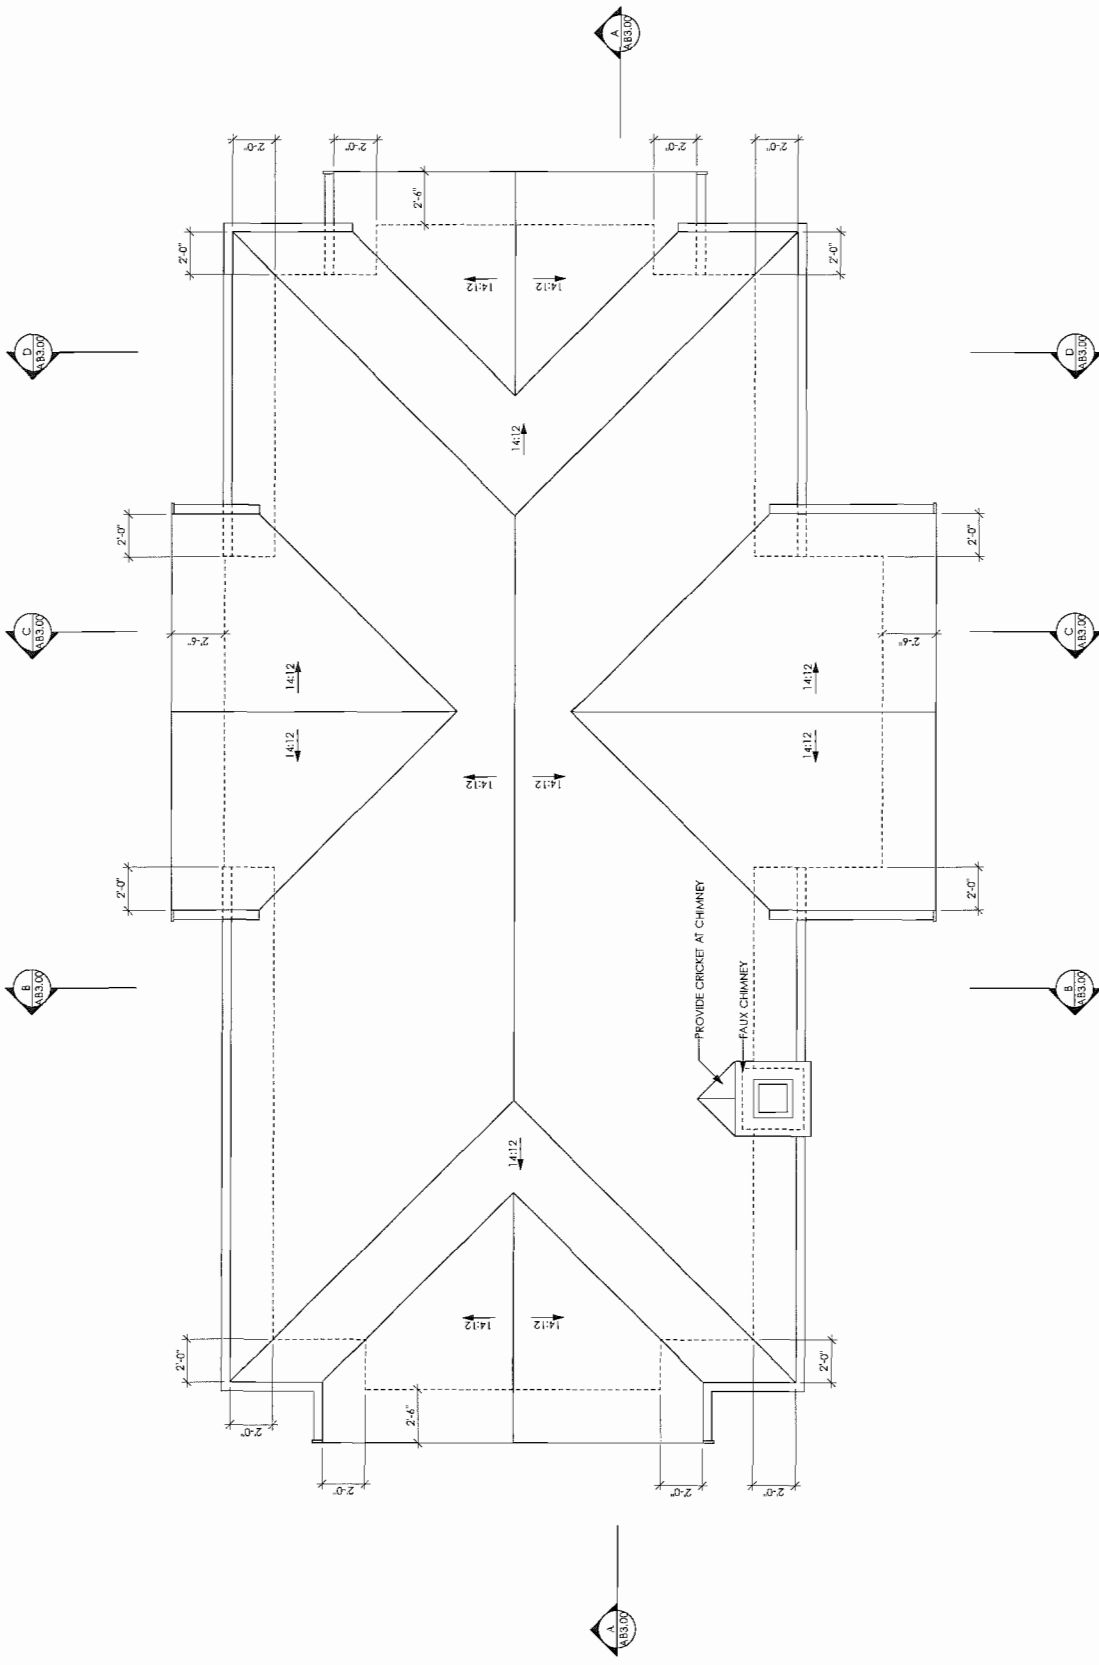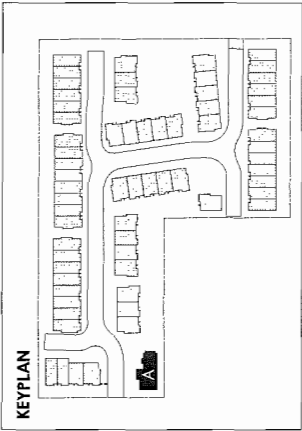

ROOF PLAN
AMENITY BUILDING

DP 14-667441
OCT 15 2014
Plan #44

This plan and design are, and at all times shall remain, the exclusive property of Formwerks Architectural Inc. and cannot be used or reproduced without written consent by Formwerks Architectural Inc. Written dimensions shall have precedence over scaled dimensions. Contractors shall verify and be responsible for all dimensions and conditions on the job. Formwerks Architectural Inc. shall be informed of any variation from the dimensions and conditions on the drawing.

ISSUED FOR REZONING/DEV. PERMIT	NOV. 4, 2013
ISSUED FOR REZONING/DEV. PERMIT	FEB. 25, 2014
ISSUED FOR COORDINATION	MAR. 17, 2014
ISSUED FOR CLIENT REVIEW	MAR. 25, 2014
ISSUED FOR COORDINATION	APR. 7, 2014
RESSUED FOR DEVELOPMENT PERMIT	APR. 28, 2014
RESSUED FOR A.D.P.	JUNE 17, 2014
RESSUED FOR A.D.P.	JUNE 30, 2014
RESSUED FOR A.D.P.	JULY 14, 2014
ISSUED FOR COORDINATION	AUG. 6, 2014
ISSUED FOR BUILDING PERMIT	AUG. 13, 2014
ISSUED FOR PRICING	AUG. 20, 2014
RESSUED FOR DEVELOPMENT PERMIT	AUG. 22, 2014



POLYGON JAYDEN MEWS HOMES LTD.
900-133 WEST BROADWAY
VANCOUVER BC V6H 4C2
TEL 871 4181

**FORMWORKS
ARCHITECTURAL**

1625 West 5th Ave., Vancouver, BC V6J 1N5
Fax 685-2076 Phone 683-5441

JAYDEN MEWS

9700 ALEXANDRA ROAD
RICHMOND, BC

AMENITY
ELEVATIONS

SCALE	SHEET
-------	-------

$$1/5^m = 1 \cdot 10^0$$

DATE _____

AB3.01

FRONT ELEVATION
AMENITY BUILDING

REAR ELEVATION
AMENITY BUILDING

LEFT SIDE ELEVATION
AMENITY BUILDING

FINISH SCHEDULE

- 1 FIBREGLOSS SHINGLE
- 2 DOUBLE PANED SEALED UNIT VINYL WINDOWS
- 3 INSULATED METAL PANEL DOOR
- 4 PAINTED METAL PANEL ROLL UP GARAGE DOOR
- 5 DOUBLE PANED SEALED UNIT VINYL SLIDERS
- 6 3" EXPOSURE HORIZONTAL VINYL SIDING

- 7 PAINTED FIBRE CEMENT BOARD
W/ 1X WOOD TRIMS
- 8 PAINTED HARDIE SHINGLE
- 9 BRICK SIDING
- 10 PREFINISHED METAL
FASCIA GUTTER
- 11 PAINTED WOOD TRIM
- 12 PAINTED 2X BARGE BOARD
WITH 1X TRIM

- 2x10 BELLY BOARD
 WOOD BRACKETS
 FINIAL
 WOOD DENTIL
 WOOD CLAD PANEL POST
 ALUMINUM RAILING

- 19** VERTICAL WOOD SLAT PRIVACY SCREEN
- 20** FAUX CHIMNEY
- 21** METAL CHIMNEY CAP
- 22** METAL SECURITY GATE
- 23** WOOD PLANT SHELF
- 24** CONCRETE CAP
- 25** 6" EXPOSURE FIBRE CEMENT PLANK SIDING

KEYPLAN



DP 14-667 441
OCT 15 2014
Plan #46

OCT 15 2014