


SITE ADDRESS  
5811 Cooney Rd.  
Richmond, BC

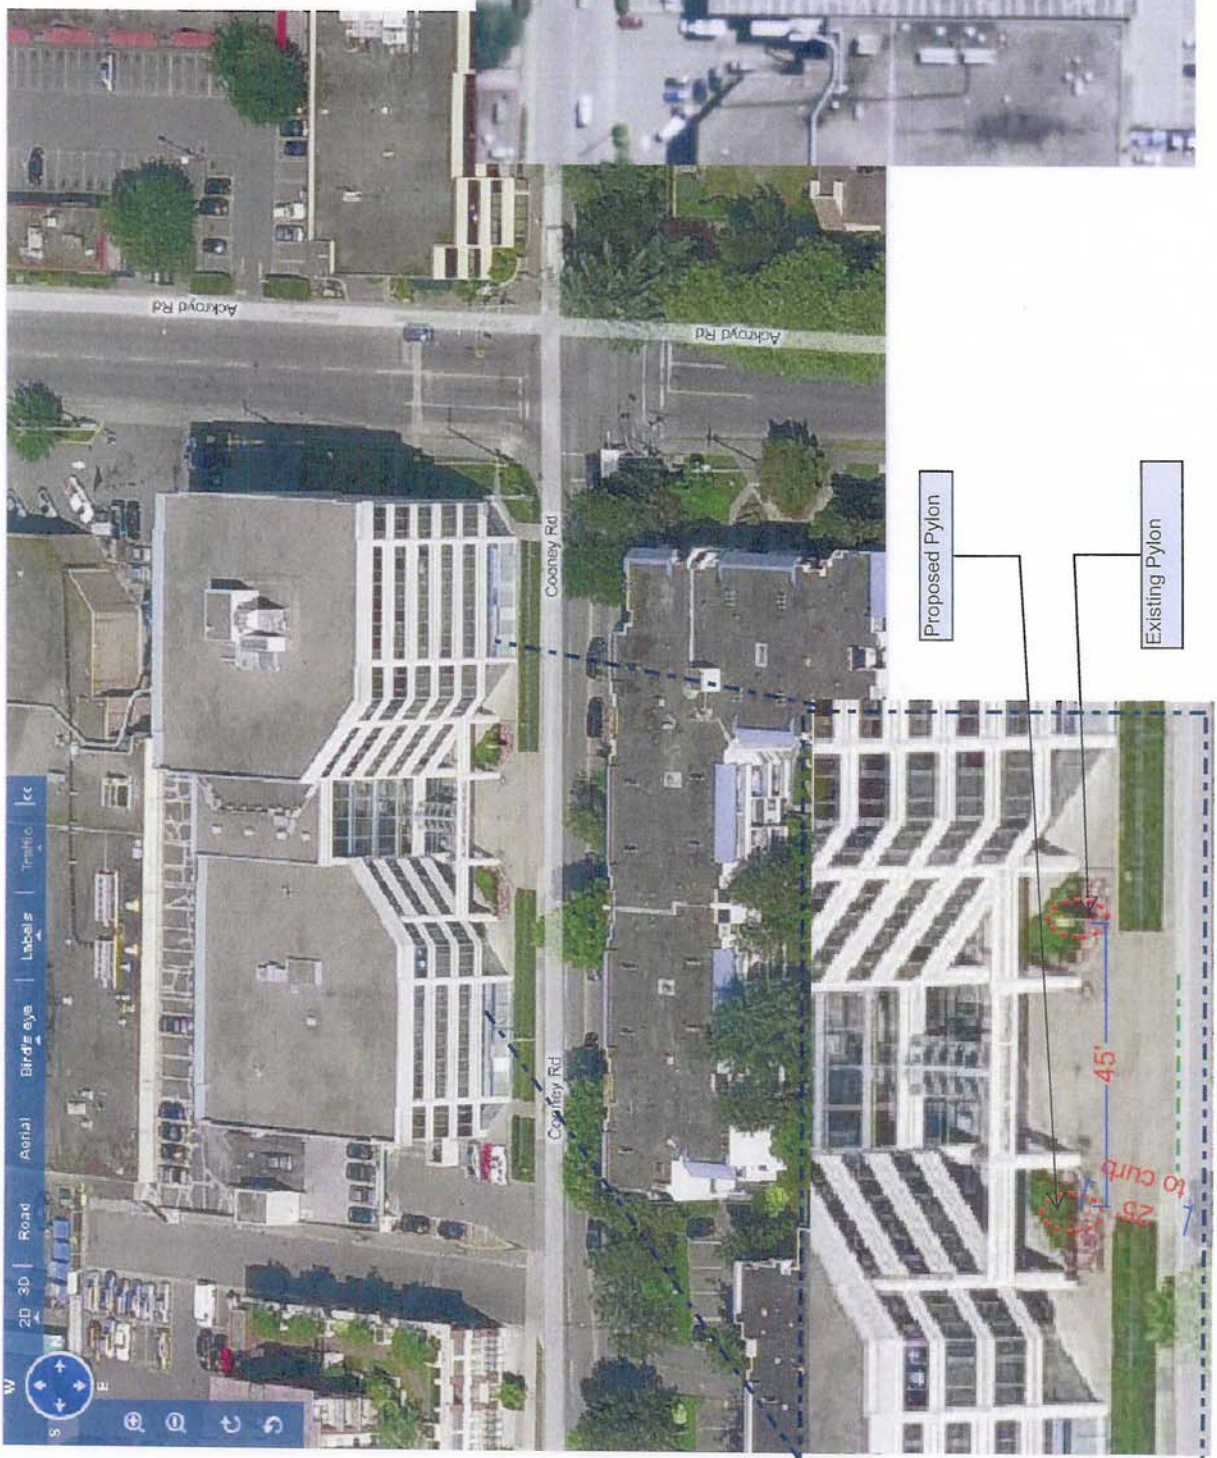

Proposed Pylon

Existing Pylon

Schedule 5 to the Minutes of the Development Permit Panel meeting held on Wednesday, March 10, 2010.

Ackroyd Rd

115'

235'


Proposed Pylon

Existing Pylon

Cooney Rd

45'

25' to curb

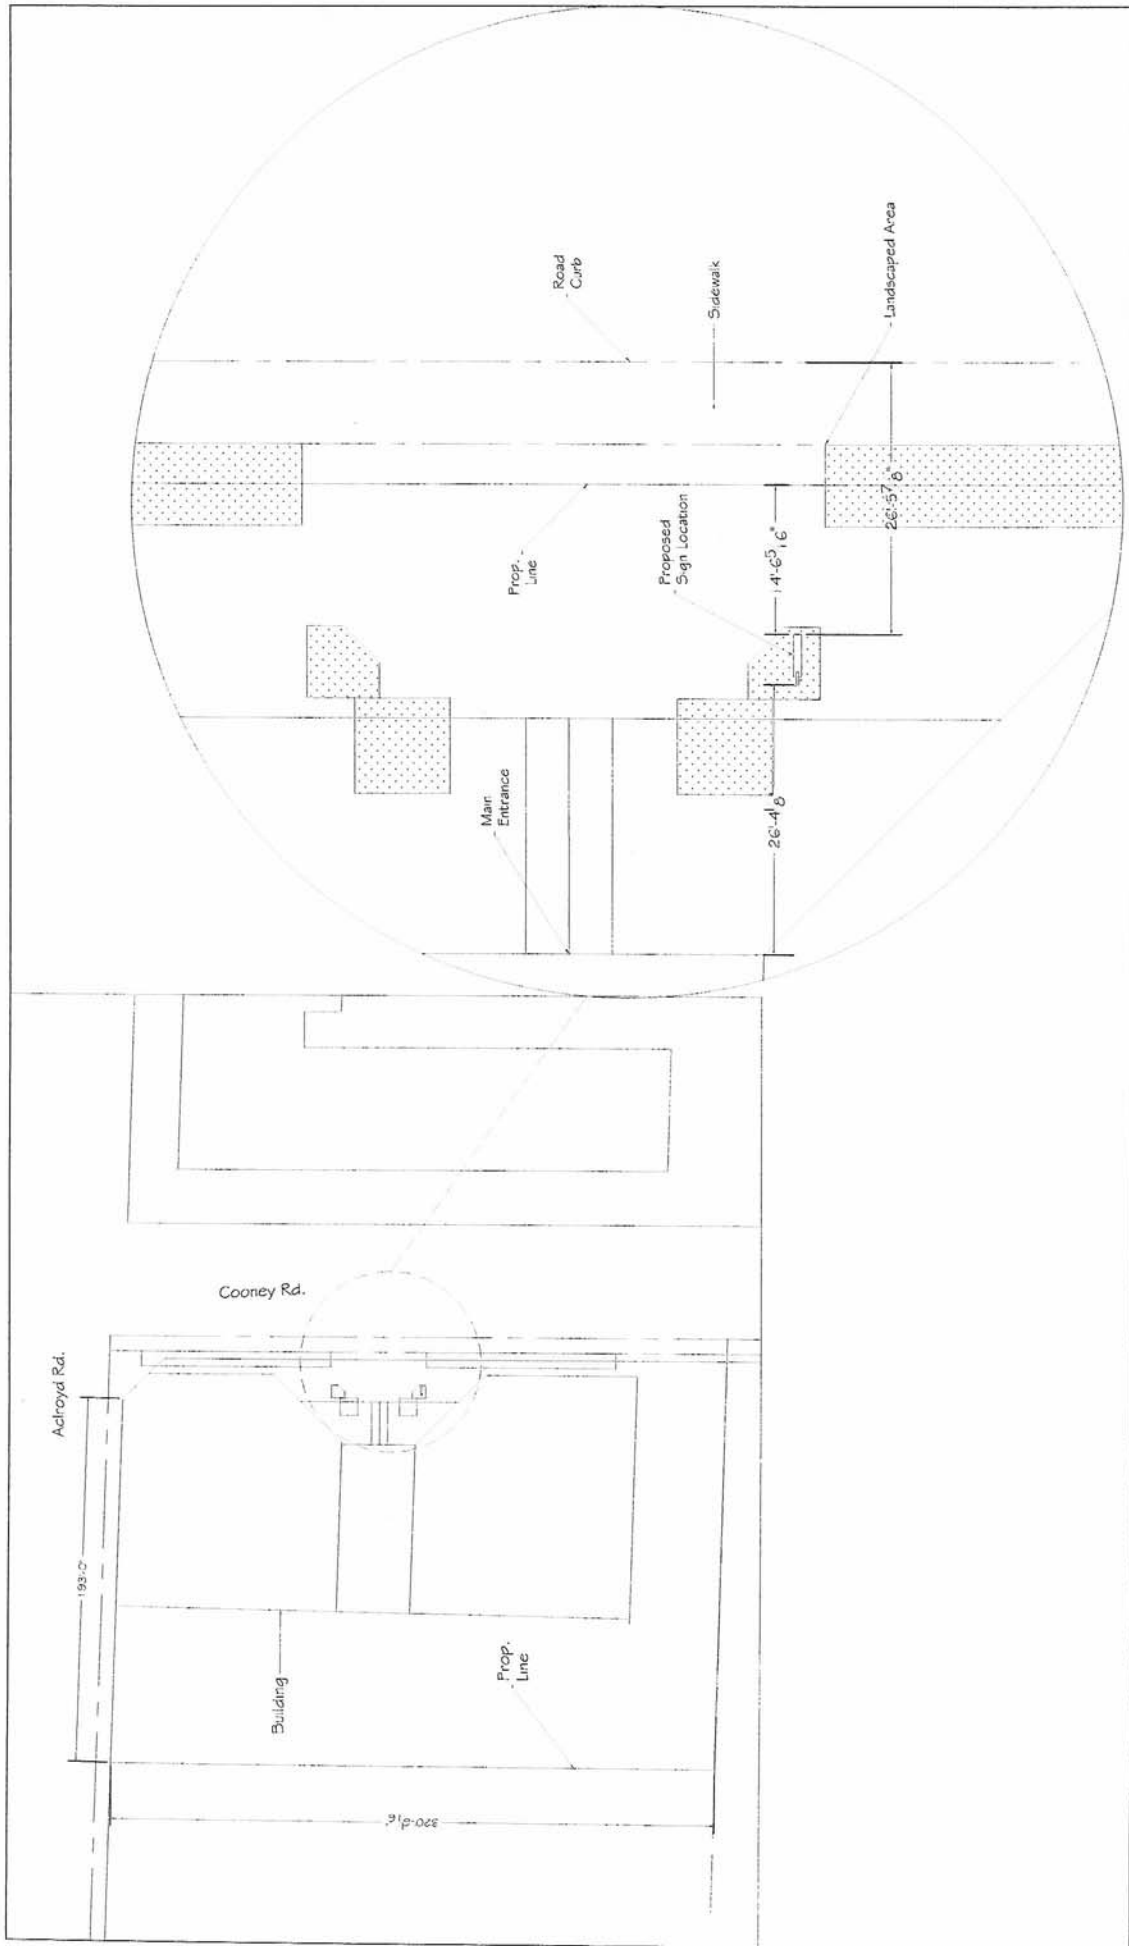

**PROJECT:**  
Pacific Business Centre  
5011 Cooney Rd.  
Richmond, BC


**DRAWING TITLE:**  
Site Plan

**DRAWING BY:**  
JD  
**DATE:**  
2010/01/07

**SCALE:**  
1/64" = 1'

**PRIORITY PERMITS**  
#407 - 604 COLUMBIA ST.  
NEW WESTMINSTER, B.C.  
PH: (604)-587-5869

IF YOU CAN READ THIS YOUR BDE PRINTOUT IS NOT IN SCALE. CHANGE PAGE SCALING TO (NONE)

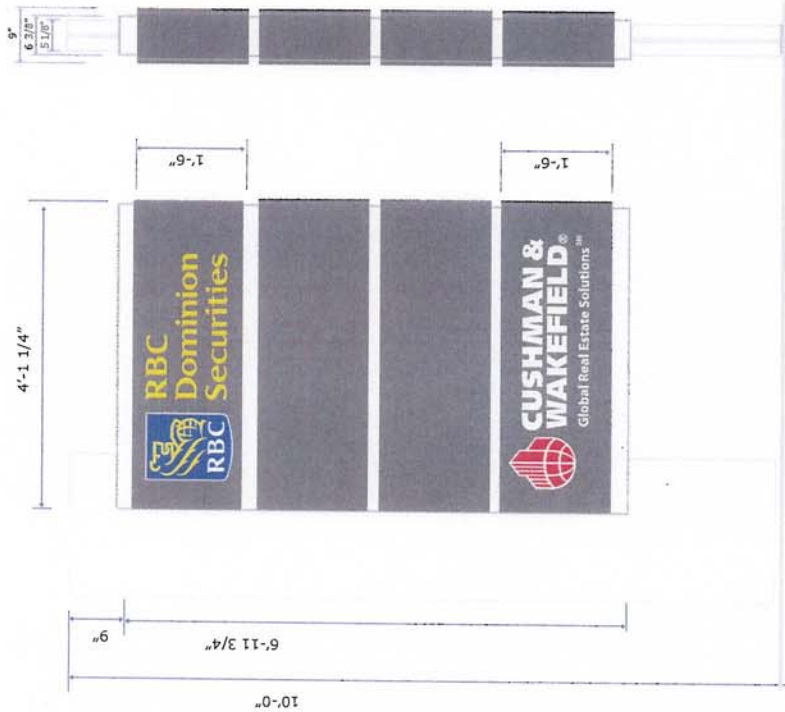

SECOND PYLON TO MATCH EXISTING DOUBLE FACE PYLON

FOUR TENANT PANELS - PAINTED DARK GREY, GP ANZAC CL3085D  
 ROUTED, BACKED WITH PLEX CW VINYL GRAPHICS  
 HO T-12 ILLUMINATION

PACIFIC BUSINESS CENTRE - CUT OUT 1/8" ALUMINUM LETTERS  
 PAINTED PMS 877 SILVER  
 MOUNTED ON SHEET METAL CLADDING PAINTED GP STONEY  
 PLAIN CLW 1037W

### TENANT PANELS

RBC DOMINION SECURITIES  
 BACKGROUND - PAINTED DARK GREY,  
 ROUTED, BACKED WITH PLEX CW VINYL GRAPHICS  
 HO T-12 ILLUMINATION

LOGO TRANSLUCENT VINYL  
 YELLOW VQ 10599  
 BLUE VQ 10600  
 WHITE 3/16" WHITE ACRYLIC

CUSHMAN & WAKEFIELD  
 BACKGROUND - PAINTED DARK GREY,  
 ROUTED, BACKED WITH PLEX CW VINYL GRAPHICS  
 HO T-12 ILLUMINATION

LOGO TRANSLUCENT VINYL  
 RED 3630-33 RED WITH WHITE OUTLINE  
 WHITE 3/16" WHITE ACRYLIC  
 COPY WHITE 3/16" WHITE ACRYLIC



**PATTISON SIGN GROUP**  
 2710 Kaslo Street  
 Vancouver, BC, Canada V5H 4J1  
 Tel (604) 215-5526  
 Fax (604) 215-0696  
 www.pattisonsign.com  
 A Division of Jm Pattison Industries Ltd.

DATE: MARCH 25 09  
 SKETCH: V09-0206\_M  
 SALES: PETER STANLEY  
 ARTIST: SHEENA  
 SCALE: 1/2" TO 1'-0"  
 PAGE: 2 OF 2

**MASTER**  
 MASTER SIGN OFF  
 DATE OF MASTER: SECT B 2009  
 ALLIANT SALES REP

REVISION HISTORY

1	
2	
3	


REVISION HISTORY (PRIOR TO MASTER PRINT)


1	
---	--

DYE 1 5 10 15

Fluorescent, Neon and HMI lamps contain Mercury. Dispose of these lamps according to local, Provincial, State or Federal Laws.


**PACIFIC BUSINESS CENTRE**  
 CONCERT REALTY SERVICES LTD  
 5811 COONEY ROAD  
 RICHMOND BC

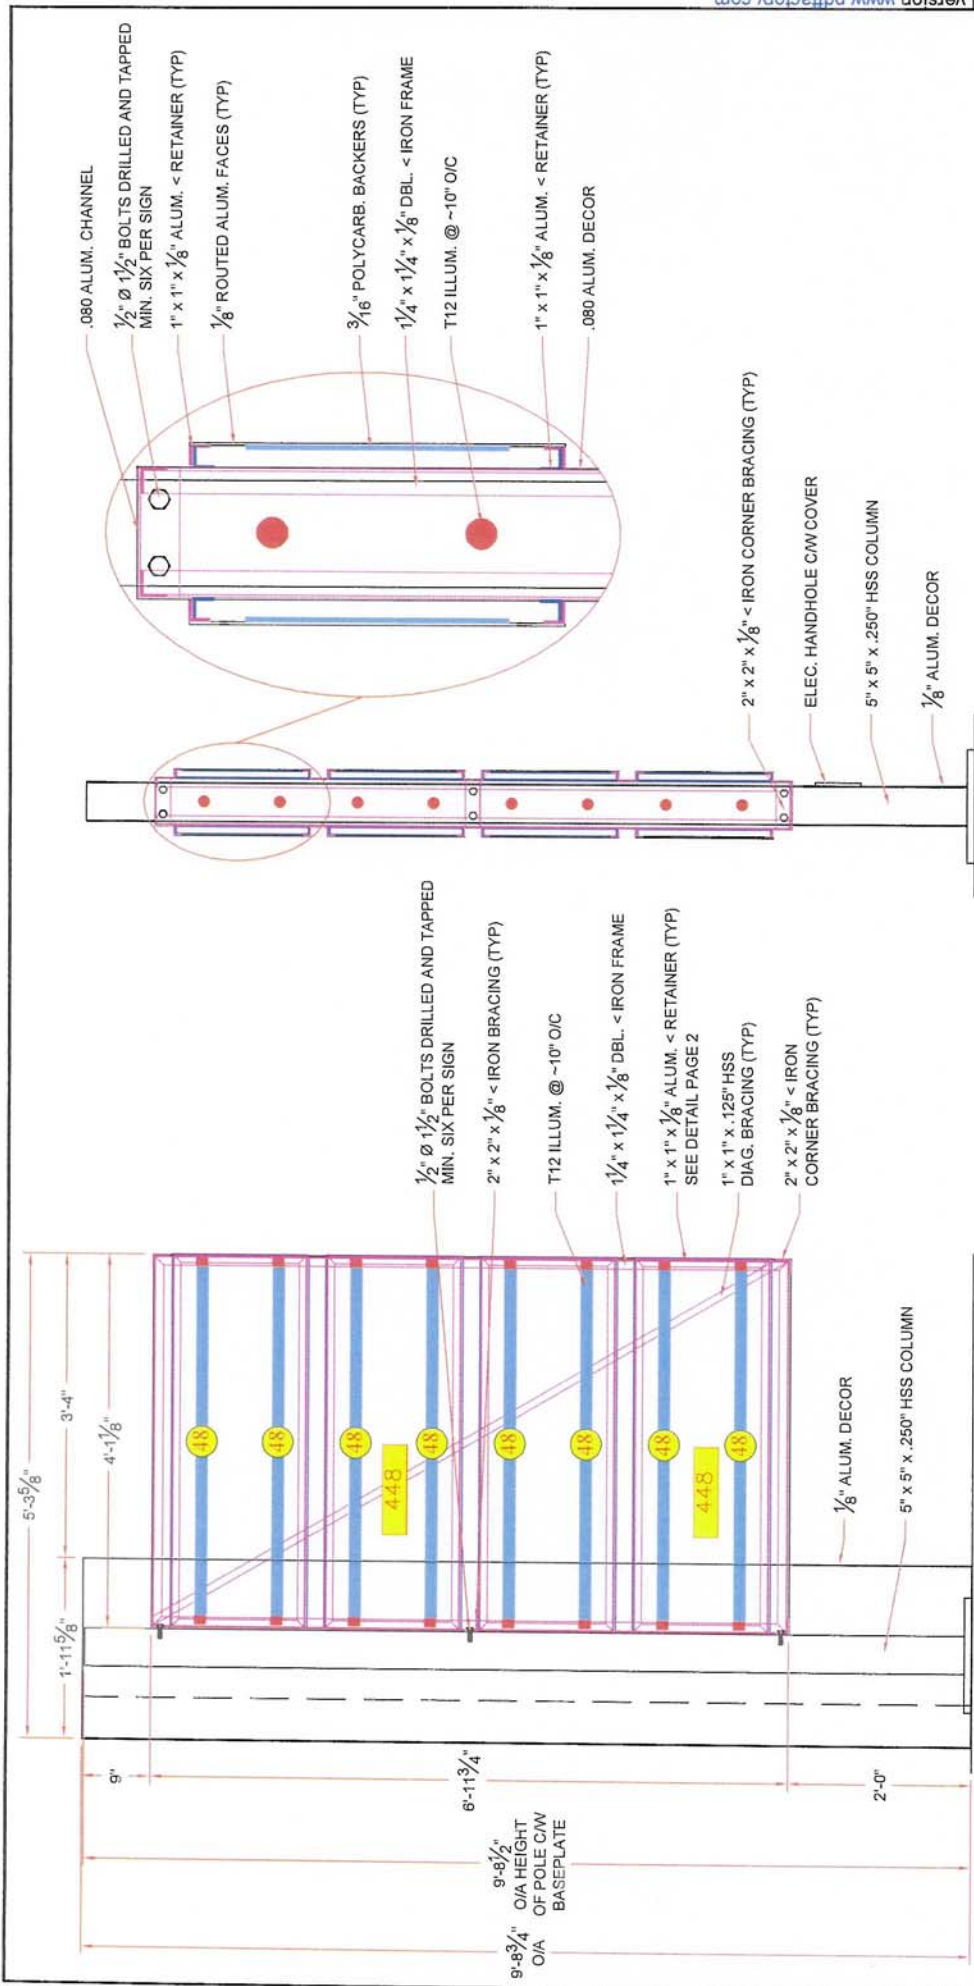

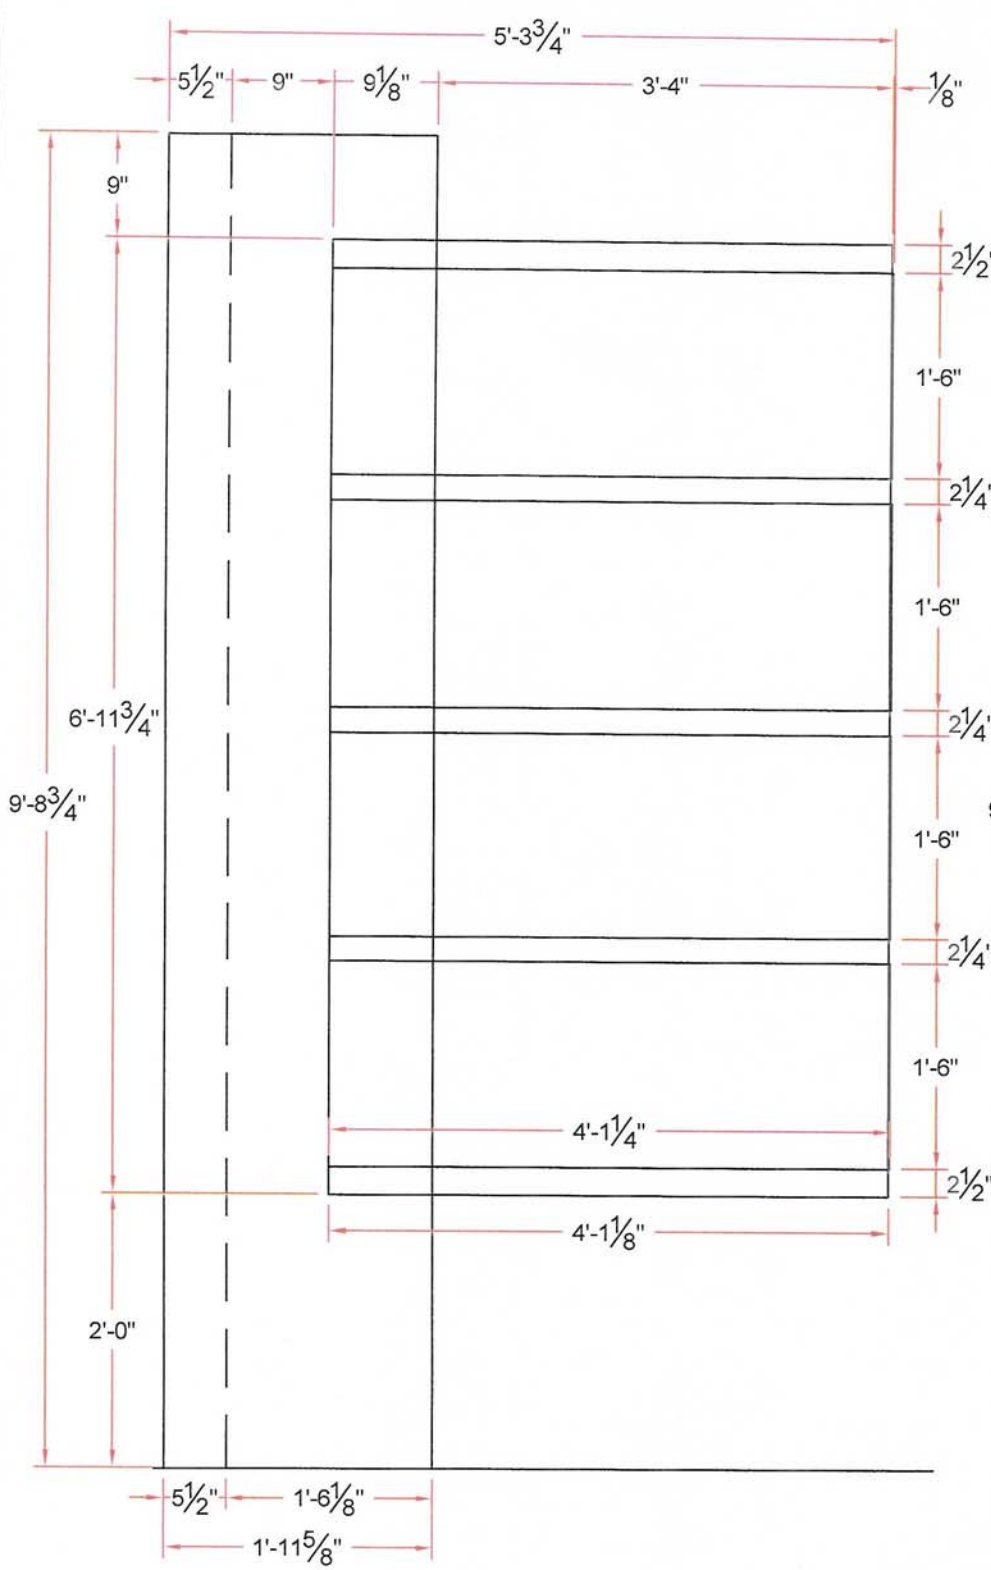

### FRONT ELEVATION

SHOWING DIMENSIONS

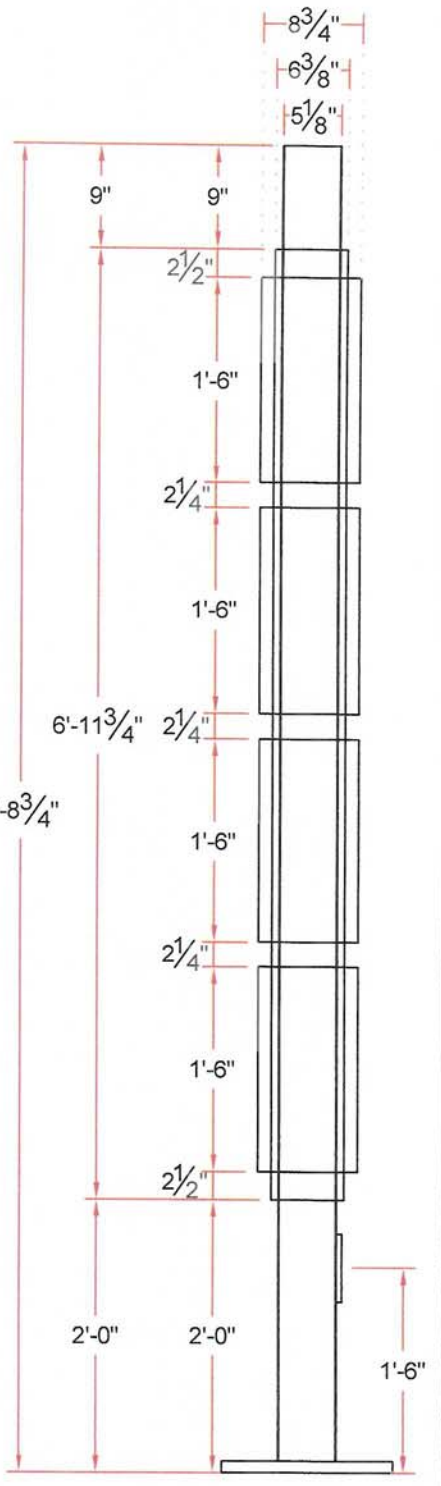

### SIDE ELEVATION

SHOWING DIMENSIONS


**NOTICE**  
 THE USER SHALL BE RESPONSIBLE FOR THE CORRECTNESS OF THE INFORMATION PROVIDED IN THIS DOCUMENT. 

AMPS  
 LOAD  
 SCALE **3/4" = 1'-0"**

DRAWN BY **J.K.**  
 DATE **09/25/09**  
 PAGE **2** OF **5**

CUSTOMER **PACIFIC BUSINESS CENTER**  
 ADDRESS **5811 COONEY RD  
 RICHMOND, BC**  
 JOB No. **049866**



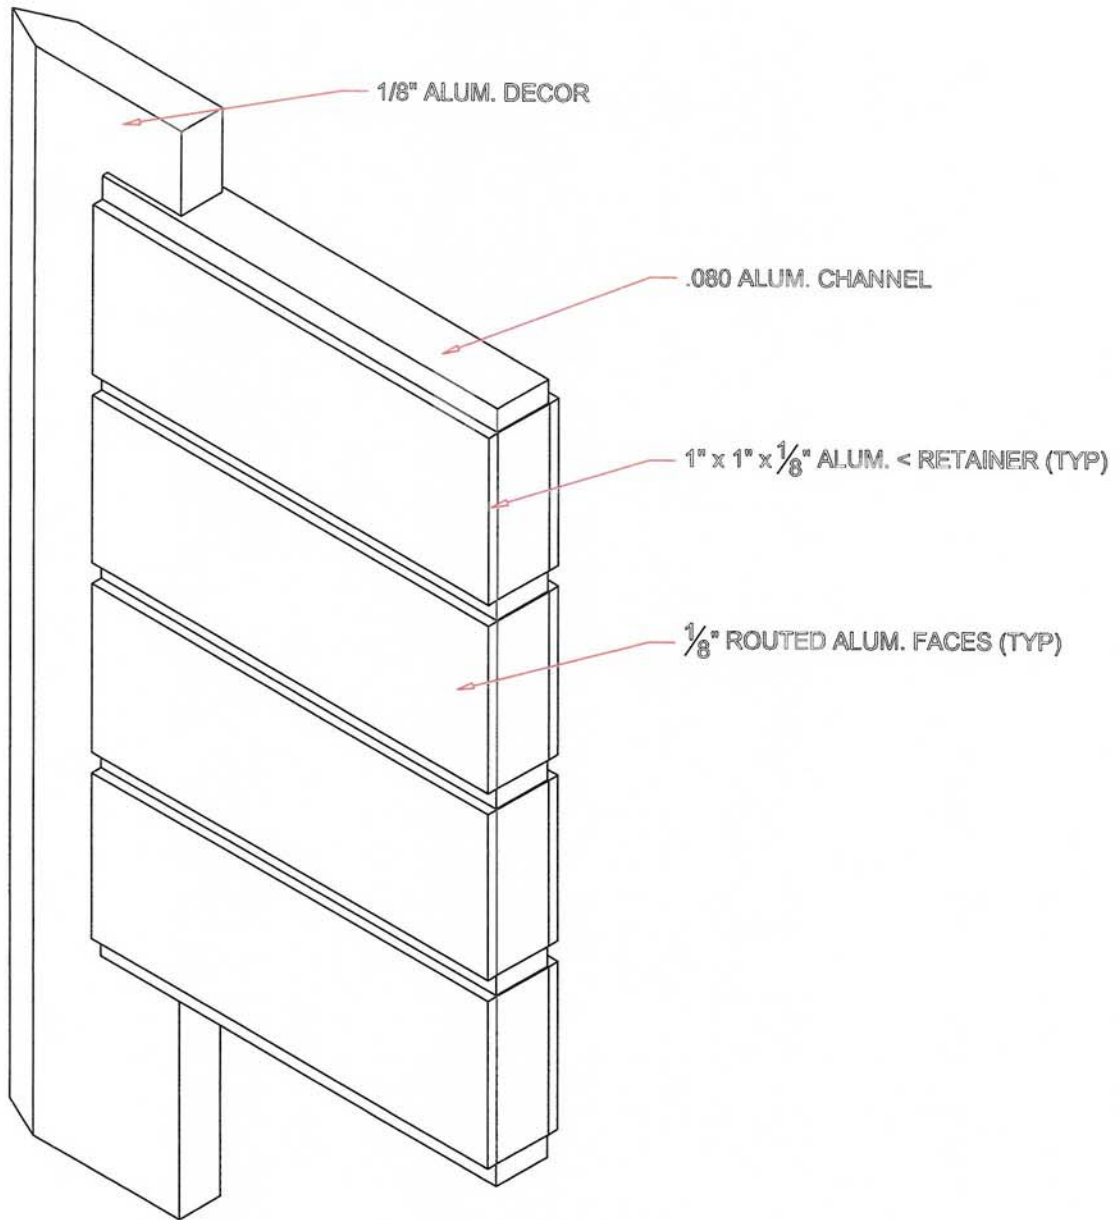


ISOMETRIC VIEW

**NOTICE**  
 TAKE NOTICE THAT THE CREATOR OF THE COPYRIGHT OF THE ATTACHED WORK IS MEREDITH PATTISON PRODUCTS.  
 SAID PATTISON TAKE NOTICE THAT MEREDITH PRODUCTS AS THE SAID CREATOR ENJOYS THE SOLE RIGHT TO PRODUCE OR REPRODUCE THE ATTACHED WORK OR ANY SUBSTANTIAL PART THEREOF IN ANY MATERIAL FORM WHATSOEVER.  
 AND ALSO TAKE NOTICE THAT BY VIRTUE OF S. 17 OF THE COPYRIGHT ACT, CHAPTER 42, REVISED STATUTES OF CANADA, MEREDITH PRODUCTS SHALL BE DEEMED TO HAVE OBTAINED THE SAID WRITTEN CONSENT IN FIRST OBTAINING FROM MEREDITH PRODUCTS (A DIVISION OF JIM PATTISON INDUSTRIES LTD.)

AMPS	DRAWN BY J.K.	CUSTOMER PACIFIC BUSINESS CENTER
LOAD	DATE 09/25/09	ADDRESS 5611 COONEY RD RICHMOND, BC
SCALE 3/4" = 1'-0"	PAGE 3 OF 5	JOB No. 049886




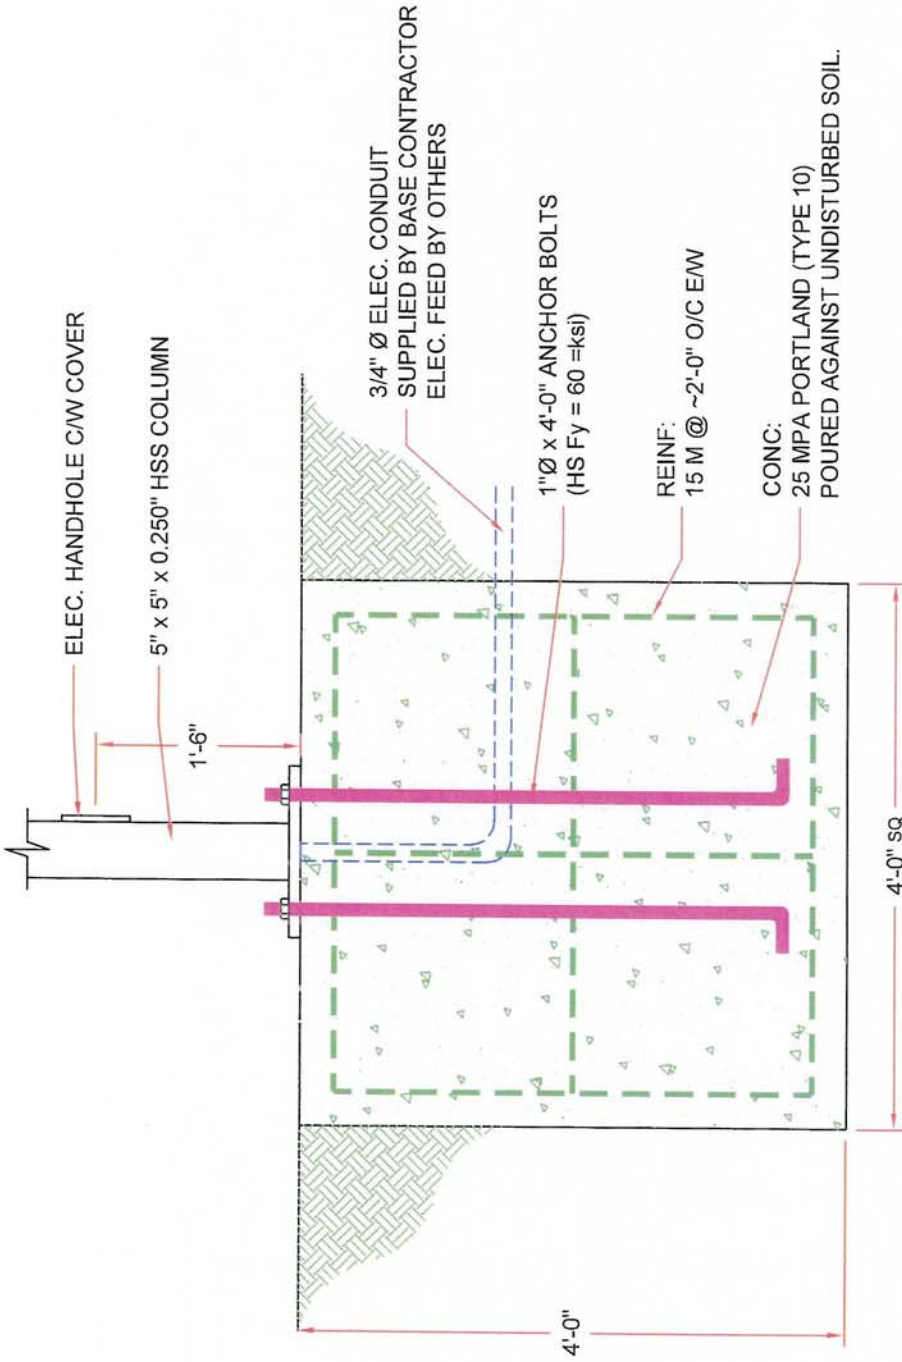

## FRONT ELEVATION

SHOWING BASE DETAILS

<b>NOTICE</b>		AMPS	DRAWN BY <b>J.K.</b>	CUSTOMER <b>PACIFIC BUSINESS CENTER</b>
TAKE NOTICE THAT THE OWNERSHIP OF THE COPYRIGHT OF THE ATTACHED WORK IS VESTED IN NEON PRODUCTS LTD. ANY REPRODUCTION OR TRANSMISSION OF THE ATTACHED WORK WITHOUT THE WRITTEN CONSENT OF NEON PRODUCTS LTD. IS STRICTLY PROHIBITED. NEON PRODUCTS LTD. ACCEPTS NO LIABILITY FOR ANY LOSS OR DAMAGE OF ANY KIND ARISING FROM THE USE OF THE ATTACHED WORK. NEON PRODUCTS LTD. IS NOT RESPONSIBLE FOR ANY LOSS OR DAMAGE OF ANY KIND ARISING FROM THE USE OF THE ATTACHED WORK.		LOAD	DATE <b>09/25/09</b>	ADDRESS <b>5811 COONEY RD RICHMOND, BC</b>
NEON PRODUCTS LTD. DIVISION OF JEFFERSON INDUSTRIES LTD.		SCALE <b>3/4" = 1'-0"</b>	PAGE <b>4</b> OF <b>5</b>	JOB NO. <b>049866</b>

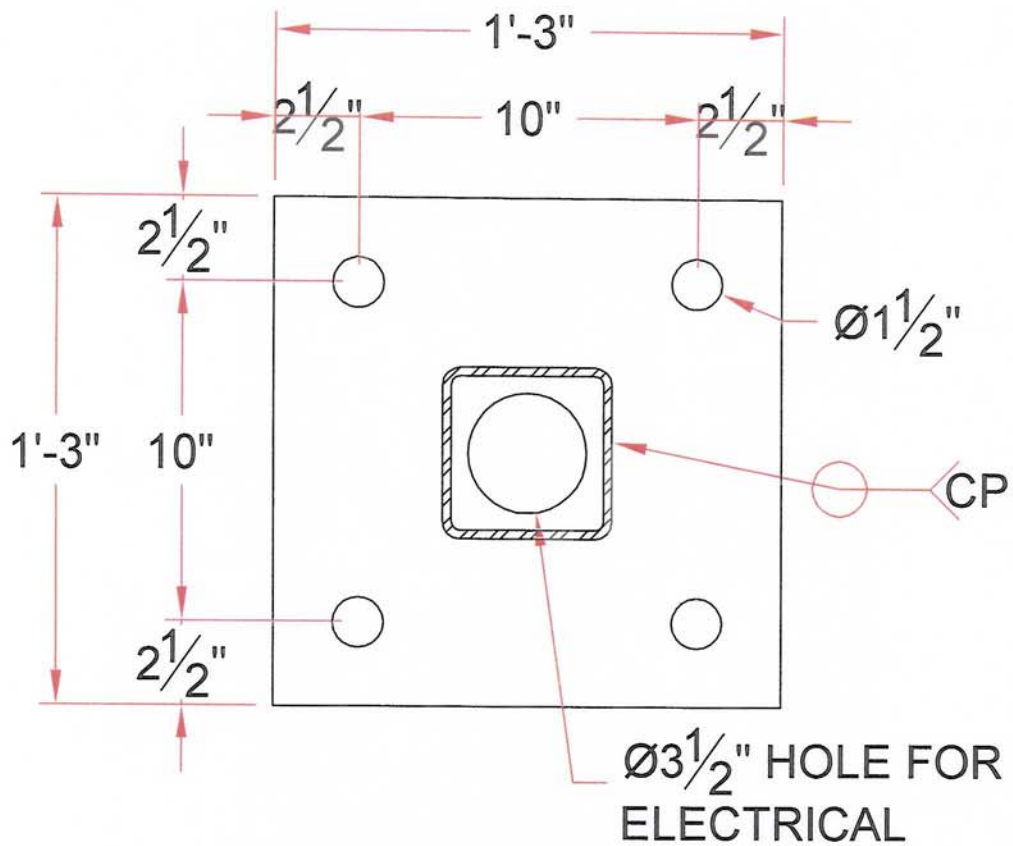

## BASEPLATE DETAIL

5" x 5" x 0.250" HSS

15" x 1" x 15" BASEPLATE C/W

FOUR (4) 1 1/2" Ø HOLES @ 10" O/C

FOUR (4) 1" Ø x 4'-0" ANCHOR BOLTS

**NOTICE**  
 TAKE NOTICE THAT THE USER OF THE INFORMATION ON THIS DRAWING AND SPECIFICATIONS IS RESPONSIBLE FOR THE PROPER USE OF THE INFORMATION AND FOR THE SAFETY OF THE USER. THE USER SHALL BE RESPONSIBLE FOR THE PROPER USE OF THE INFORMATION AND FOR THE SAFETY OF THE USER. THE USER SHALL BE RESPONSIBLE FOR THE PROPER USE OF THE INFORMATION AND FOR THE SAFETY OF THE USER.

AMPS  
 LOAD  
 SCALE **NTS**

DRAWN BY **J.K.**  
 DATE **09/25/09**  
 PAGE **5** OF **5**

CUSTOMER **PACIFIC BUSINESS CENTER**  
 ADDRESS **5811 COONEY RD  
 RICHMOND, BC**  
 JOB No. **049866**

