

Schedule 1 to the Minutes of the Development Permit Panel meeting held on Wednesday, October 27, 2021.

ERIC LAW ARCHITECT

10750 West 28th Avenue, Suite 100
 Richmond, BC V6V 2K9
 TEL: (604) 273-2099
 FAX: (604) 273-2098
 CONTACT: ERIC LAW, ARCHITECT
 LISA LAW, ARCHITECT
 ERIC AND LISA LAW ARCHITECTS INC.
 BC REG. NO. 12558
 BRITISH COLUMBIA ASSOCIATION OF ARCHITECTS
 REG. NO. 12558
 REGISTERED ARCHITECTS
 2021-2022 TERM: OCTOBER 1, 2021 TO OCTOBER 31, 2022
 REGISTERED ARCHITECTS WITHOUT LIMITED LIABILITY INSURANCE
 REGISTERED ARCHITECTS WITHOUT PROFESSIONAL LIABILITY INSURANCE

- 1. 2019.13.27 FOR DEVELOPMENT PERMIT APPLICATION
- 2. 2021.05.17 FOR CITY OF RICHMOND
- 3. 2021.05.18 FOR CITY OF RICHMOND
- 4. 2021.09.22 FOR CITY OF RICHMOND
- 5. 2021.09.23 FOR CITY OF RICHMOND
- 6. 2021.09.23 FOR CITY OF RICHMOND
- 7. 2021.10.07 FOR CITY OF RICHMOND
- 8. 2021.10.27 FOR CITY OF RICHMOND



NEIGHBOUR TOWNHOUSE - 2 STOREY IN FRONT
 3 STOREY AT THE BACK




NEIGHBOUR 2 STOREY SINGLE FAMILY HOUSE



NEIGHBOUR 3 STOREY TOWNHOUSE



NEIGHBOUR 2 STOREY TOWNHOUSE

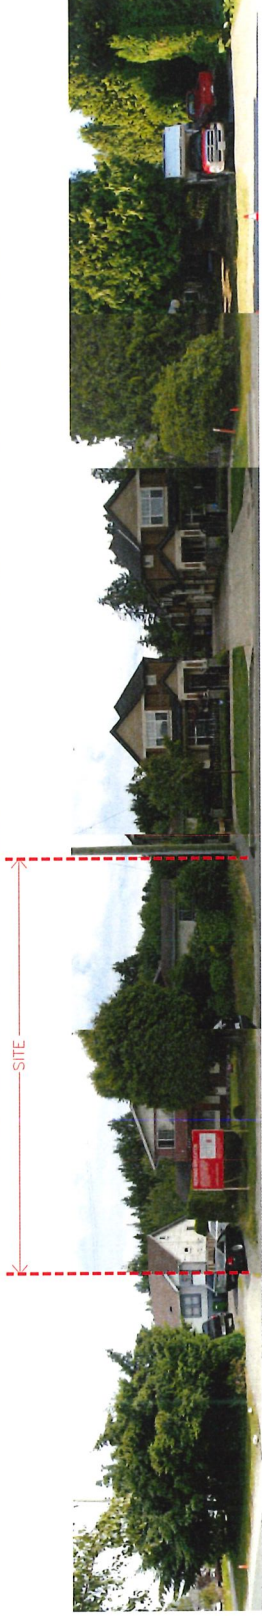

SITE
 CONTEXT PHOTO VIEW FROM GENERAL CURRIE ROAD

1	2021.05.18	EXTERIOR LIGHT FIXTURE CHANGES
2	2021.05.18	EXTERIOR LIGHT FIXTURE CHANGES
3	2021.05.18	EXTERIOR LIGHT FIXTURE CHANGES
4	2021.09.23	FULL DRAWING PLAN INDICATED ON A2A
5	2021.09.23	IMPROVED WITH LANDSCAPE LAYOUT
6	2021.09.24	REVISED FOR CITY COMMENTS
7	2021.09.25	REVISED FOR CITY COMMENTS
8	2021.09.27	REVISED FOR CITY COMMENTS

**PROPOSED TOWNHOUSE
 AT 9340
 GENERAL CURRIE RD
 RICHMOND BC**

CONTEXT

PROJECT NUMBER: 17-11
 ISSUED: 10/25/2021
 DRAWN BY: EL
 CHECKED BY: EL
 FILENAME: 17-11_MCC_211027-DPP-PRSE

CONTEXT

DEVELOPMENT PERMIT

DP 19-881158

**ERIC LAW
ARCHITECT**

2019-2020 BC Building Code
2019-2020 BC Fire Code
TEL: (604) 502-2099

CONTRACT RECORD: THIS PLAN AND SPECIFICATIONS ARE THE PROPERTY OF ERIC LAW ARCHITECT. ANY REPRODUCTION OR TRANSMISSION OF THIS DOCUMENT WITHOUT THE WRITTEN PERMISSION OF ERIC LAW ARCHITECT IS STRICTLY PROHIBITED. ANY AND ALL DISPUTES SHALL BE REFERRED TO ARBITRATION IN VICTORIA, BRITISH COLUMBIA.

NO.	DATE	DESCRIPTION
1	2019.12.27	FOR DEVELOPMENT PERM APPLICATION
2	2021.05.12	FOR CITY DP REVIEW
3	2021.09.14	FOR CITY DP REVIEW
4	2021.09.22	FOR CITY DP REVIEW
5	2021.10.01	FOR CITY DP REVIEW
6	2021.10.26	FOR CITY DP REVIEW
7	2021.10.26	FOR CITY DP REVIEW
8	2021.10.27	FOR CITY DP PRESENTATION



NO.	DATE	DESCRIPTION
1	2021.10.28	FOR CITY DP REVIEW
2	2021.10.28	FOR CITY DP REVIEW
3	2021.10.28	FOR CITY DP REVIEW
4	2021.10.28	FOR CITY DP REVIEW
5	2021.10.28	FOR CITY DP REVIEW
6	2021.10.28	FOR CITY DP REVIEW
7	2021.10.28	FOR CITY DP REVIEW
8	2021.10.28	FOR CITY DP REVIEW

**PROPOSED TOWNHOUSE
AT 9340
GENERAL CURRIE RD
RICHMOND BC**

IMAGES

PROJECT NUMBER:	17-11
ISSUED:	10/25/2021
DESIGNED BY:	EL
CHECKED BY:	EL
FILENAME:	17-11-1022-11027-DPP-PRES

IMAGE-(1)

DP 19-881158

DEVELOPMENT PERMIT

ERIC LAW ARCHITECT

2000 WEST BROADWAY, SUITE 1000
 VANCOUVER, BC V6J 1H2
 TEL: (604) 350-1009

CONTRACT NO. 2021.05.27
 PROJECT NO. 2021.05.27
 SHEET NO. 2021.05.27-01

- 1 2021.05.27 FOR DEVELOPMENT PERMIT APPLICATION
- 2 2021.05.27 FOR CITY OF REVIEW
- 3 2021.05.27 FOR CITY OF REVIEW
- 4 2021.05.27 FOR CITY OF REVIEW
- 5 2021.05.27 FOR CITY OF REVIEW
- 6 2021.05.27 FOR CITY OF REVIEW
- 7 2021.05.27 FOR CITY OF REVIEW


NO.	DESCRIPTION
1	2021.05.27 FOR DEVELOPMENT PERMIT APPLICATION
2	2021.05.27 FOR CITY OF REVIEW
3	2021.05.27 FOR CITY OF REVIEW
4	2021.05.27 FOR CITY OF REVIEW
5	2021.05.27 FOR CITY OF REVIEW
6	2021.05.27 FOR CITY OF REVIEW
7	2021.05.27 FOR CITY OF REVIEW

PROPOSED TOWNHOUSE AT 9340 GENERAL CURRIE RD RICHMOND BC SITE PLAN (2/F-3/F)

PROJECT NUMBER: 17-11
 ISSUED: 10/25/2021
 CHECKED BY: EL
 DRAWN BY: EL
 FILENAME: 17-11_UGC_211027-001-PRJ-SS

A3

DEVELOPMENT PERMIT

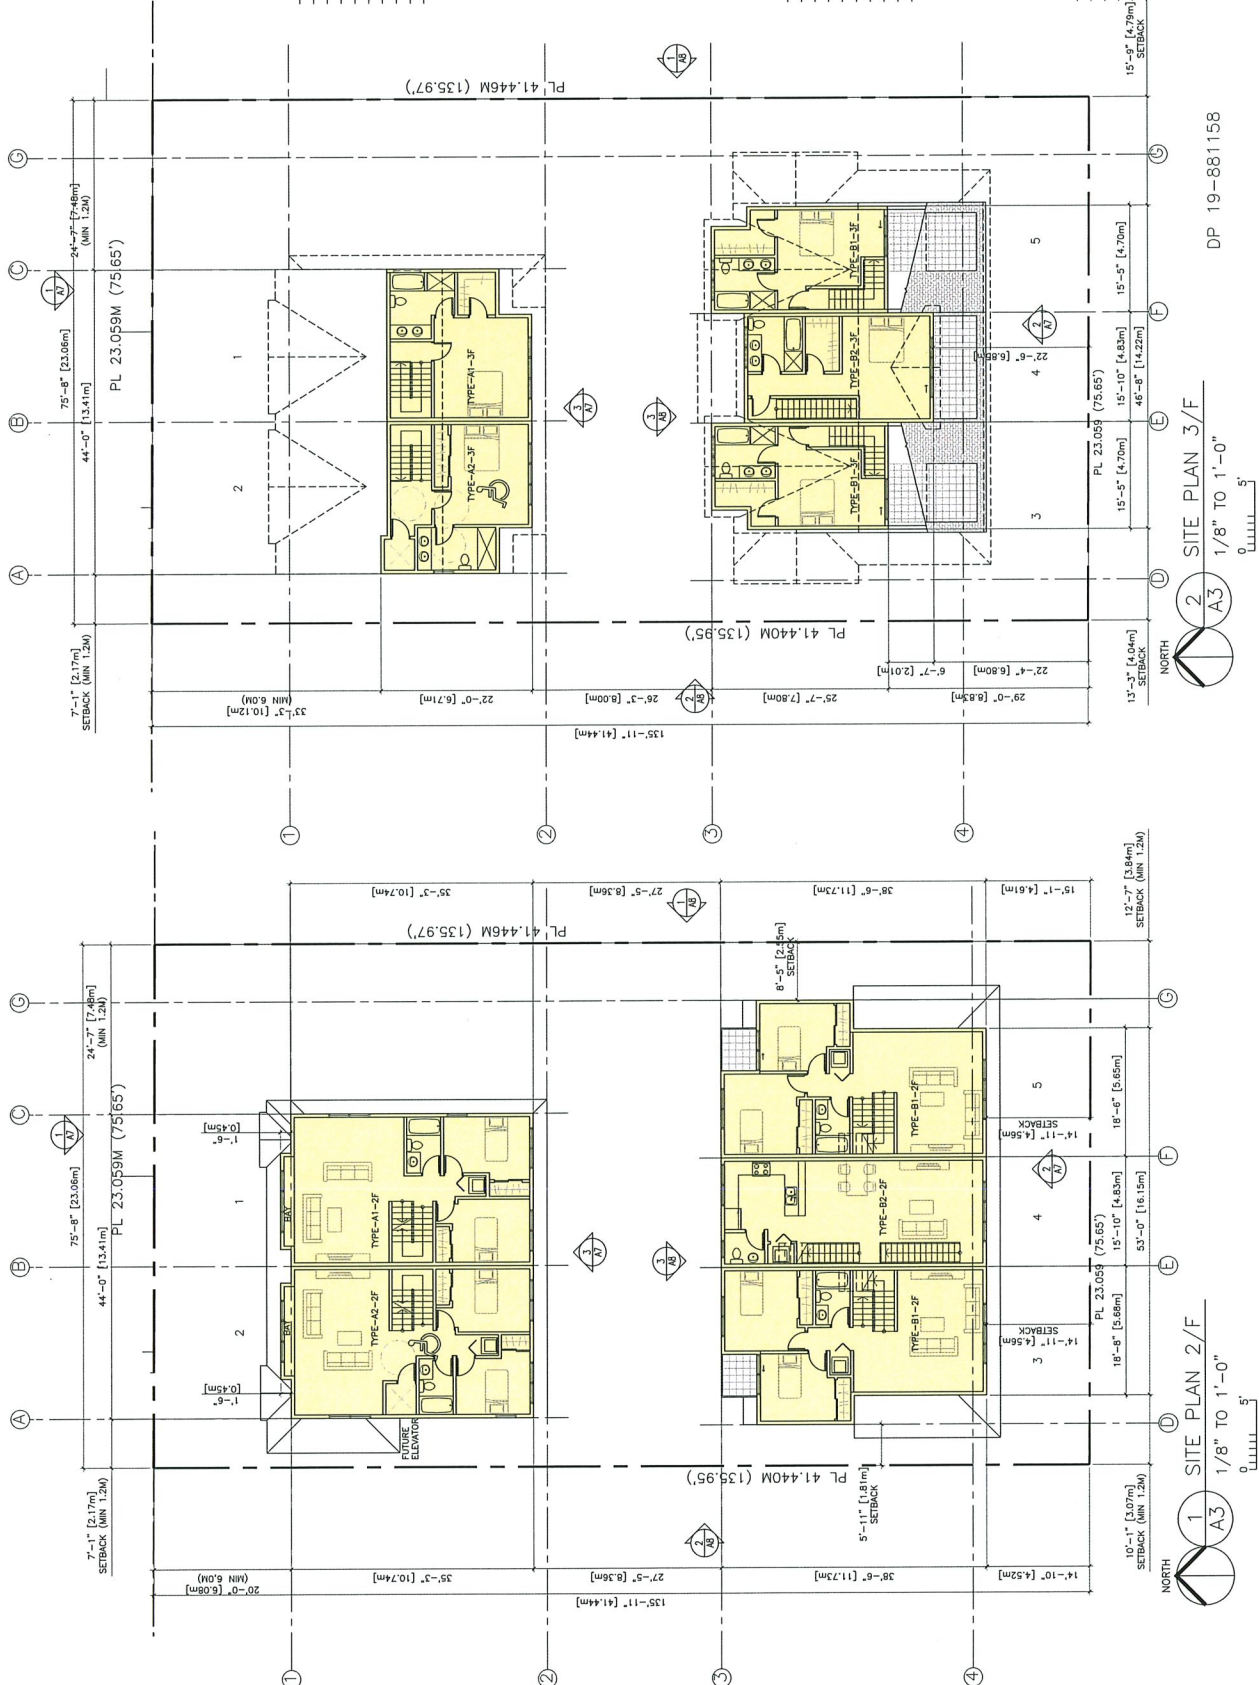

DP 19-881158

1 SITE PLAN 2/F
 2 SITE PLAN 3/F
 1/8" TO 1'-0"

1 SITE PLAN 2/F
 2 SITE PLAN 3/F
 1/8" TO 1'-0"

© Copyright reserved. This drawing and design is the property of OLMG Landscape Architects and may not be reproduced or used for any other project without their permission.



Suite C100 - 4115 9th Creek Drive
 Burnaby, British Columbia, V5C 0G9
 P: 604-294-0211 F: 604-294-0222

SCALE



PLANT SCHEDULE


FILE NO.	CITY	BOTANICAL NAME	COMMON NAME	PLANTED DEZE (REMARKS)
3		MADONIA KRIBIA LIGHT PINK	PINK STAR MADONIA LIGHT PINK	1.5M CAL. 1.5M STD. BAR
4		PRUNUS SERRULATA AMMANDAWA	AMMANDAWA FLOWERING CHERRY	3.5M CAL. 1.5M STD. BAR

PROJECT NUMBER: 19-020

NOTES - PLANT SIZES IN THIS LIST ARE SPECIFIED ACCORDING TO THE BC LANDSCAPE STANDARD AND CANADIAN LANDSCAPE STANDARD, LATEST EDITION. CONTAINER SIZES REFER TO SPECIFICATIONS FOR SUPPLIED CONTAINER. SOURCE OF SUPPLY: AREA OF SEARCH TO INCLUDE LOWER MAINLAND AND PRINCE GEORGE VALLEY - SUBSTITUTIONS OBTAIN WRITTEN APPROVAL FROM THE LANDSCAPE ARCHITECT FOR REQUEST TO SUBSTITUTE. SUBSTITUTIONS ARE SUBJECT TO BC LANDSCAPE STANDARD AND CANADIAN LANDSCAPE STANDARD - DEFINITION OF CONDITIONS OF PLANT MATERIAL MUST BE PROVIDED FROM CERTIFIED DISEASE FREE NURSERY. "BIO-SOLUBLE" NOT PERMITTED IN UPGRAVING MEDIA UNLESS AUTHORIZED BY LANDSCAPE ARCHITECT.

*All soft landscape areas to be irrigated with automatically installation to I.A.B.C. Standards, latest edition.

GENERAL CURRIE ROAD

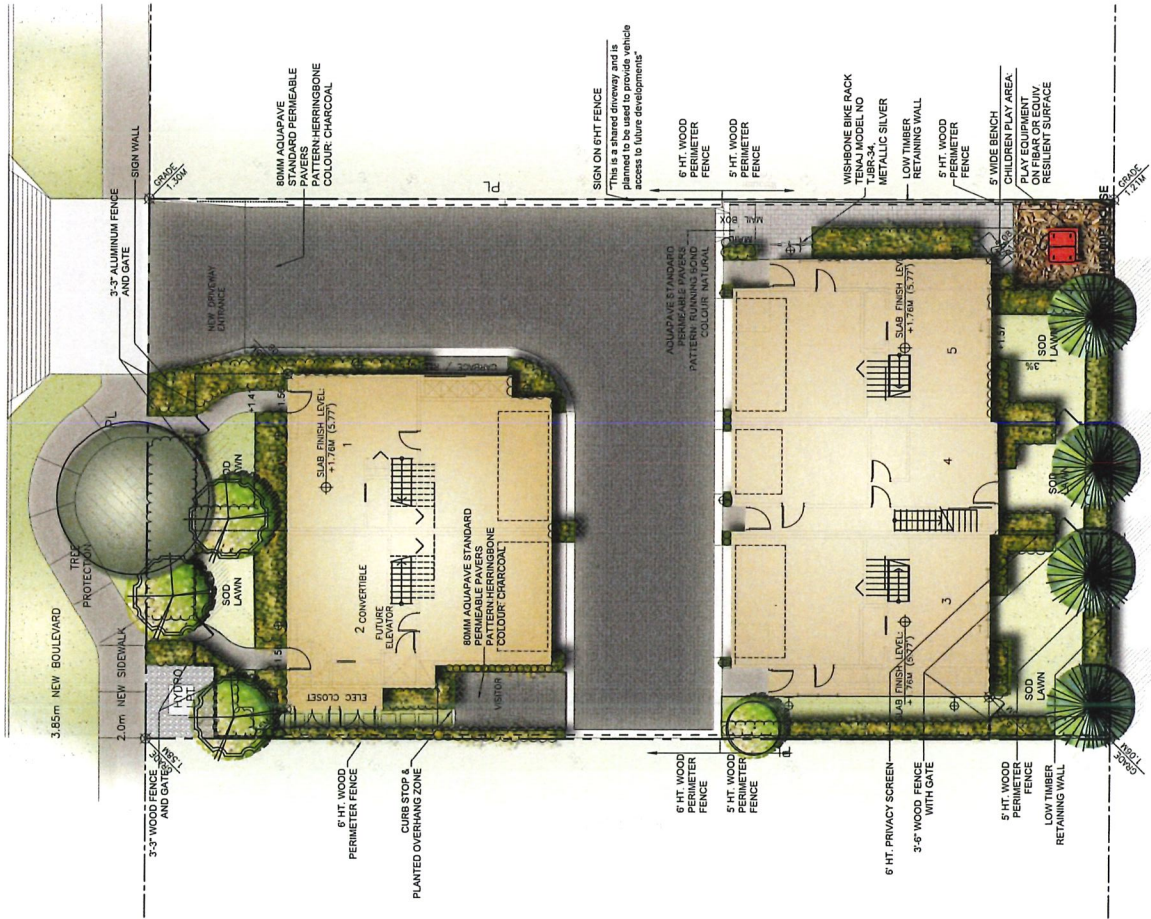

- 1. 21.07.24 REVISION AS PER CITY COMMENTS
- 2. 21.07.24 REVISION AS PER CITY COMMENTS
PROJECT
5 UNIT TOWNHOUSE DEVELOPMENT
 9340 GENERAL CURRIE ROAD
 RICHMOND, BC

DRAWING TITLE
LANDSCAPE PLAN

DATE: 15. FEB. 21
 SCALE: 1/4" = 1'-0"
 DRAWN: RJ
 DESIGN: RJ
 CHECKED: FCM
 PROJECT NUMBER: 19-020

L1

OF 5

190327-21P