



## STAFF REPORT

### ORIGIN

A letter of application requesting permission to hold a parade was received from Branch No. 5 Royal Canadian Legion. The parade is being proposed as part of the new City Hall opening event.

### ANALYSIS

The proposed parade will take place on Tuesday, June 6, 2000 between 6:30 p.m. and 8:30 p.m. The associated parade includes two or three marching bands, a colour party, Royal Canadian Legion, army, navy, and air force Veterans Association members, cadets, and representation from other service organizations. It is estimated that approximately 250 people will participate in this parade.

Following the completion of the Cenotaph ceremonies, the marching units will depart onto No. 3 Road proceeding north to pass a reviewing stand located on the southeast corner of No. 3 Road and Cook Road. The marching units will then continue north on No. 3 Road to Westminster Highway. The parade will then proceed west to the entrance of Branch No. 5 Royal Canadian Legion for dispersal. The parade route is shown on Attachment 1.

### FINANCIAL IMPACT

The cost to the City to provide services and facilities for the parade, including barricades, temporary traffic control signing, a viewing stand, sound system, VIP seating, security, and custodial presence is estimated to be \$1500.00. The RCMP traffic control is expected to cost an additional \$1800.00.


The funding source for the services provided by the City, including the RCMP traffic control cost for this event is Special Events – Cenotaph Account No. 1501-40-000-CTAPH-0000-45931.

### CONCLUSION

The Royal Canadian Legion ceremonies and parade are intended to be part of the new City Hall opening event. The parade will require the temporary closure of Minoru Boulevard and parts of Granville Avenue for a short period of time. Disruption to traffic is expected to be minimal.

Robert Gilchrist  
Traffic Technician II

RBG:lce

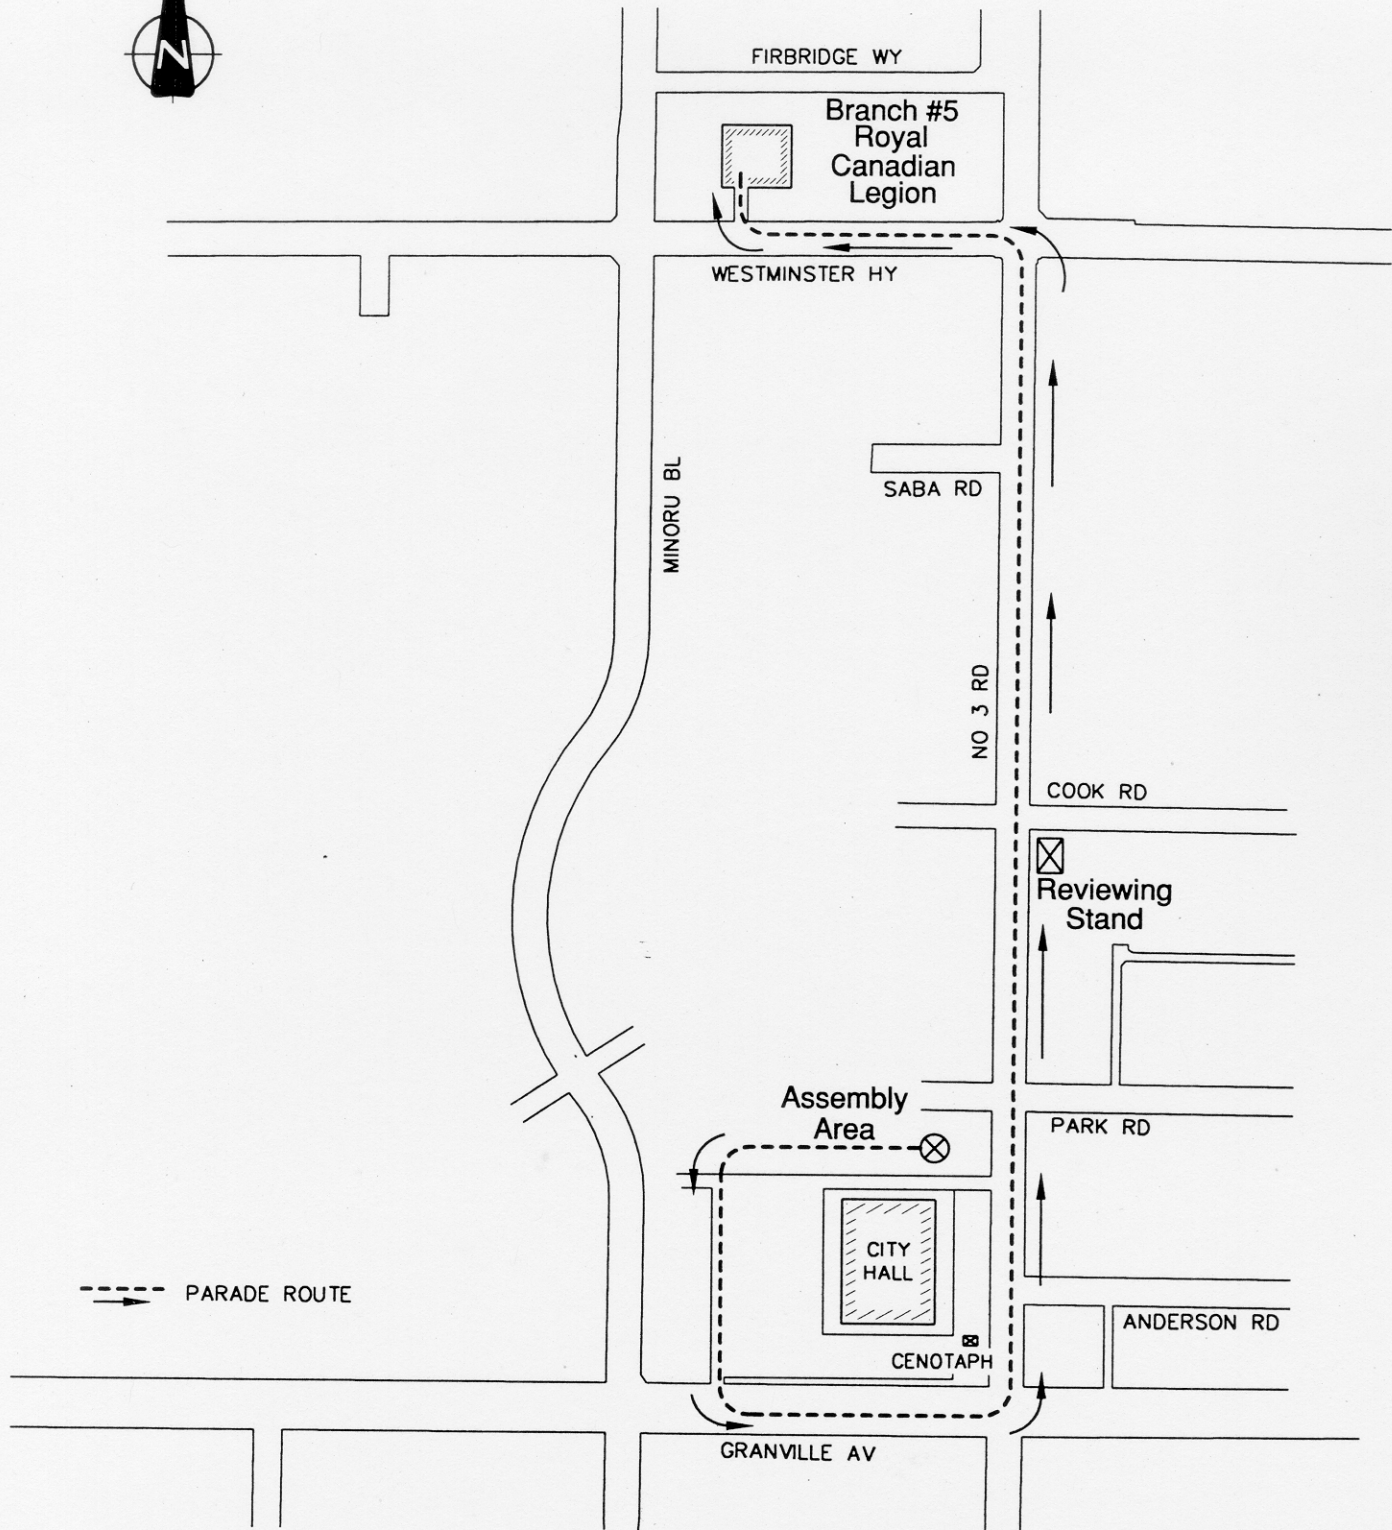

--- PARADE ROUTE

**City of  
Richmond**

6911 No. 3 Road Richmond B.C. V6Y 2C1

TITLE: RE-DEDICATION OF CENOTAPH CEREMONY & PARADE  
JUNE 6th

DESIGN:  
DRAWN: T.G.S.  
CHECKED: 80  
ENGINEER:

DWG. No. CENOTAPH-P

SCALE: N.T.S. DATE: APR/00  
SEC. No. SHT. No. 1 OF 1