




SOUTH ELEVATION

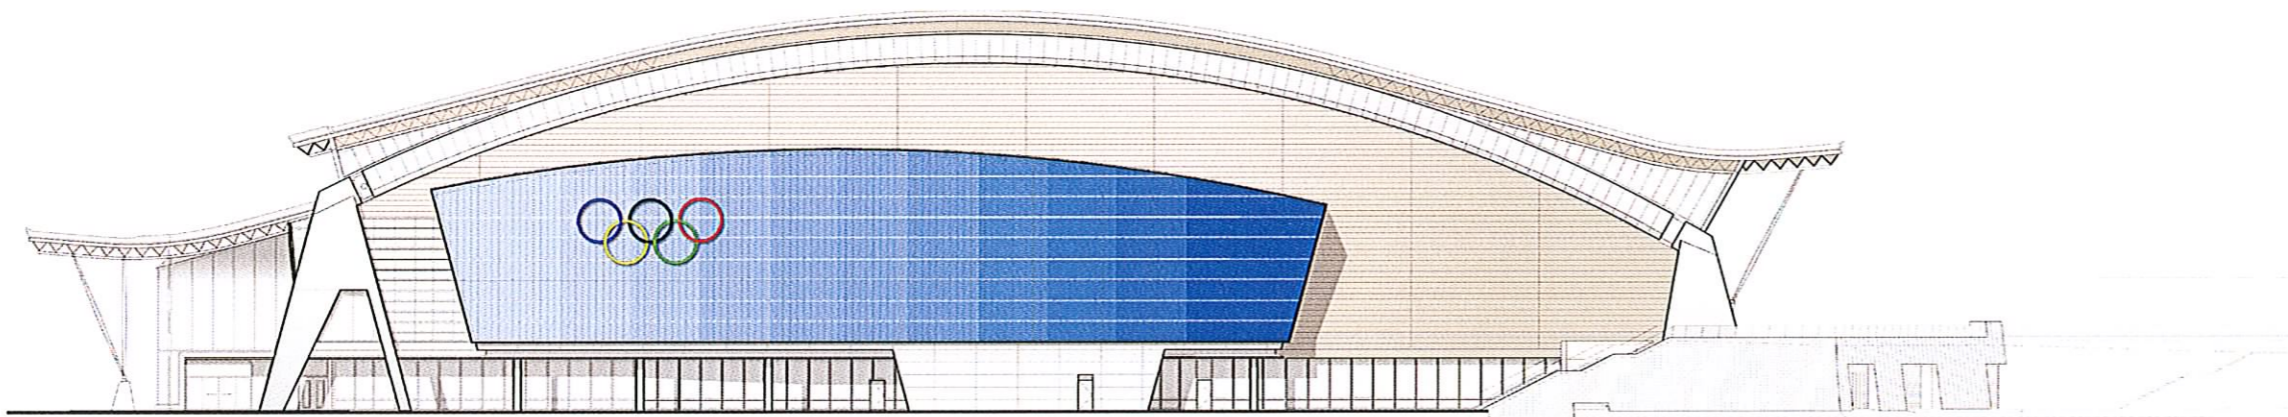

EAST ELEVATION

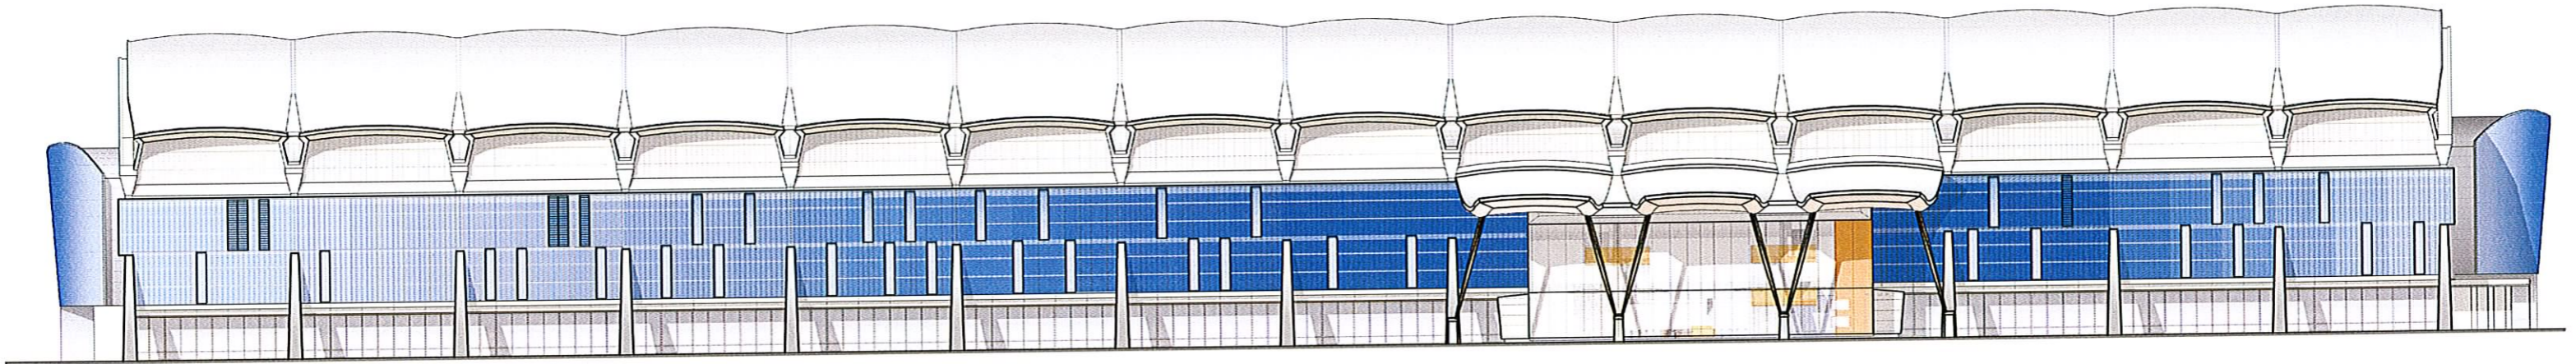

SOUTH ELEVATION

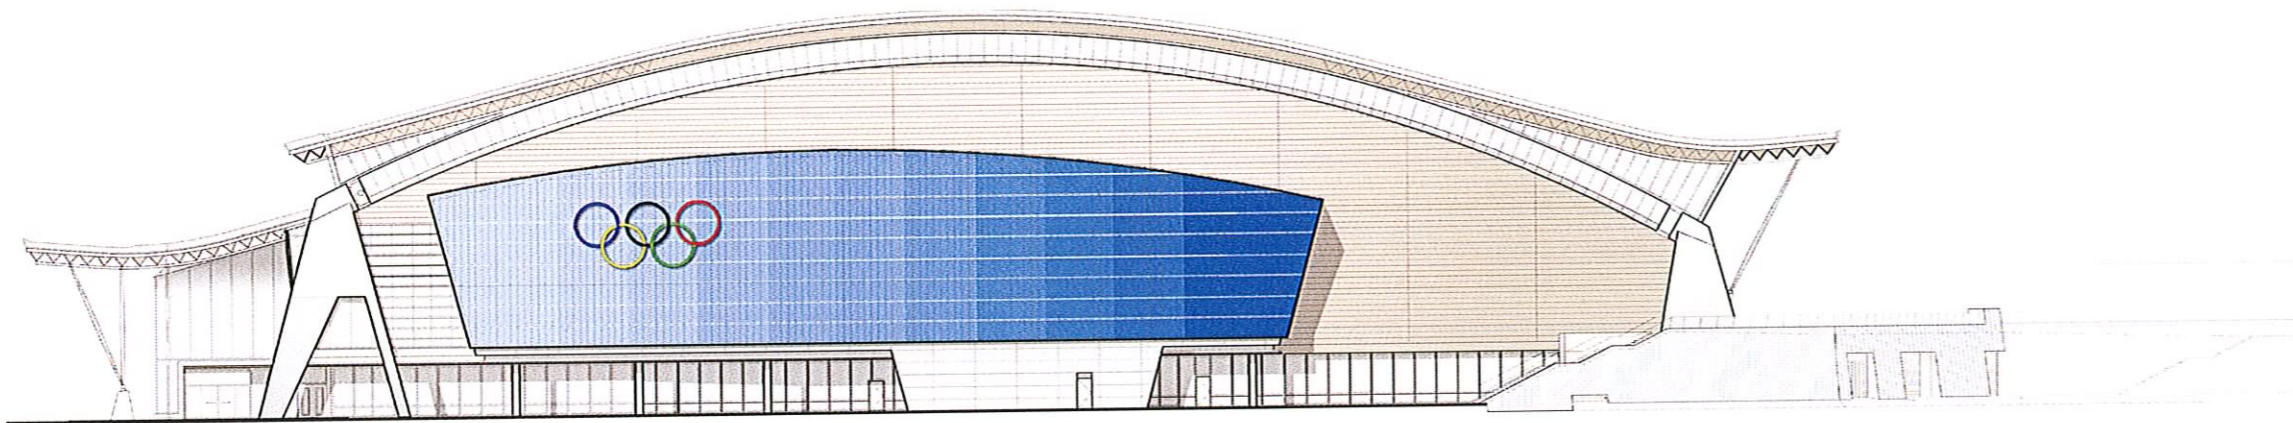

EAST ELEVATION



SOUTHEAST VIEW - OPTION 1

CANNONDESIGN

JULY 10, 2006