


RICHMOND OLYMPIC OVAL  
 TRAFFIC MANAGEMENT PLAN  
 TEMPLATE 1




RICHMOND OLYMPIC OVAL  
 TRAFFIC MANAGEMENT PLAN FOR SPECIAL EVENTS  
 LOW INTENSITY EVENT: ATTENDANCE < 1000

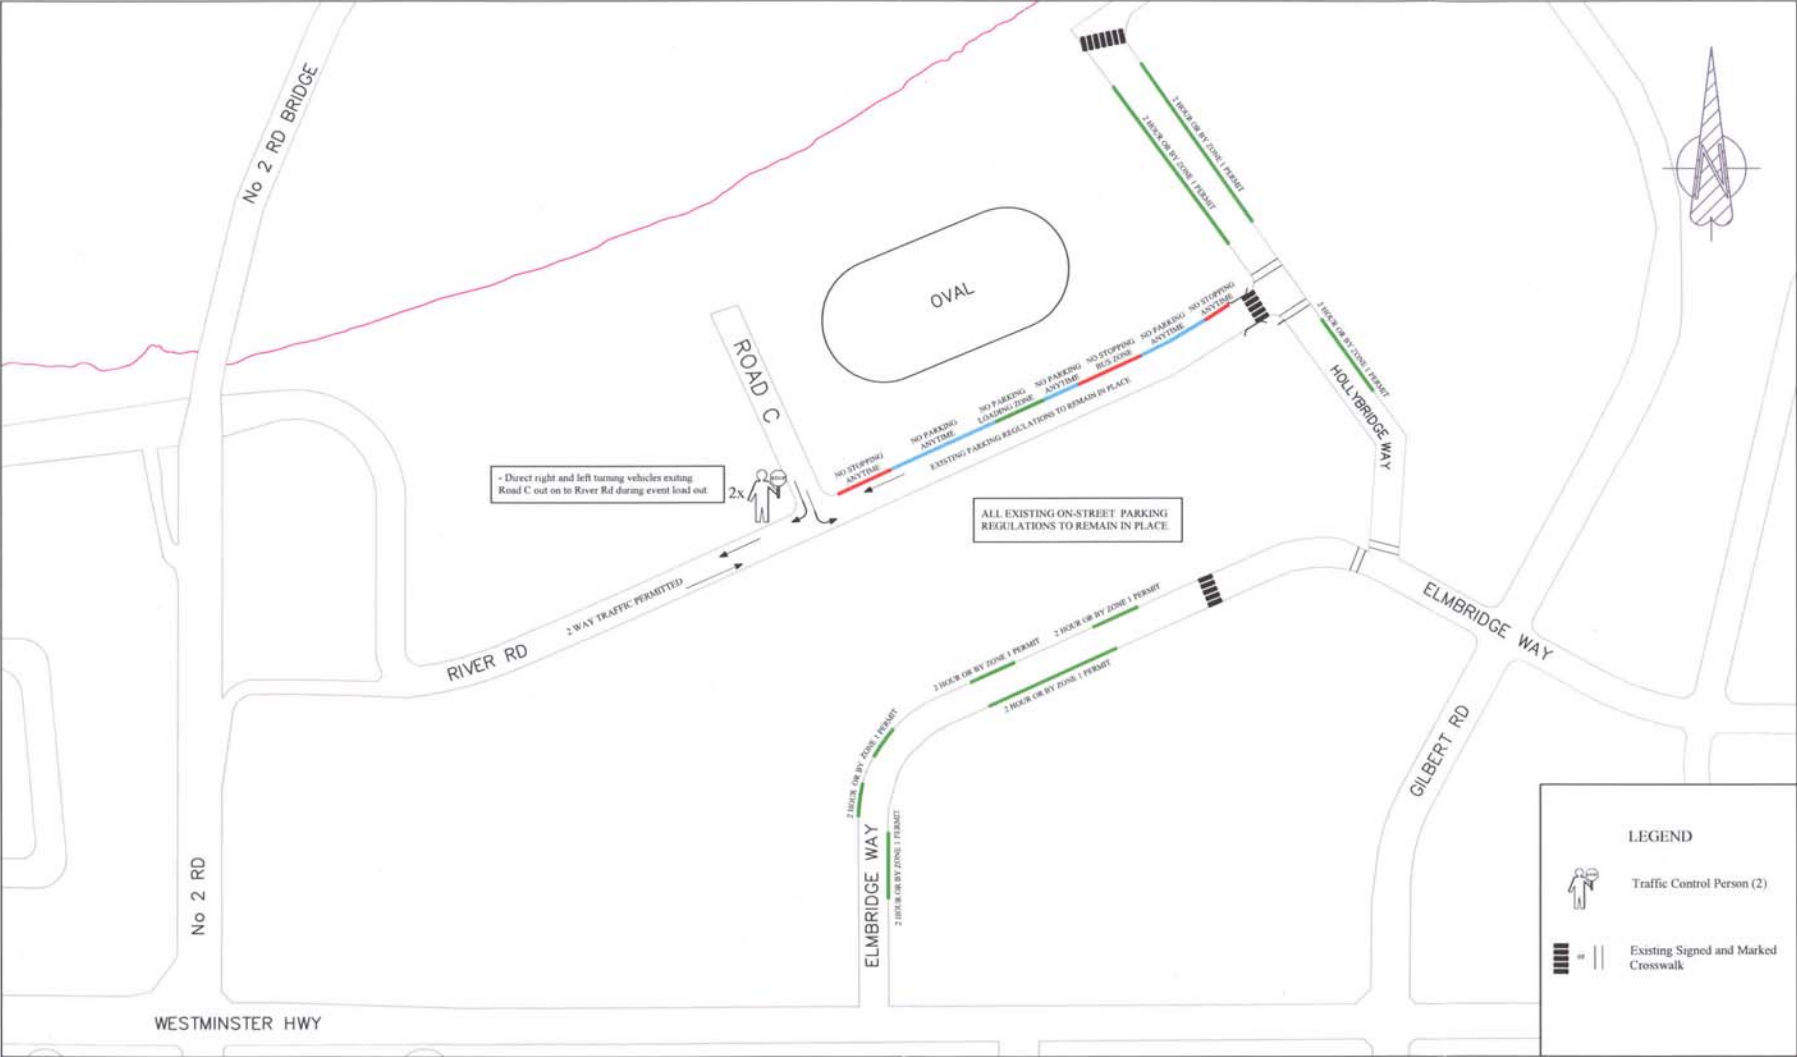

RICHMOND OLYMPIC OVAL  
TRAFFIC MANAGEMENT PLAN  
TEMPLATE 3

Attachment 1 Cont'd

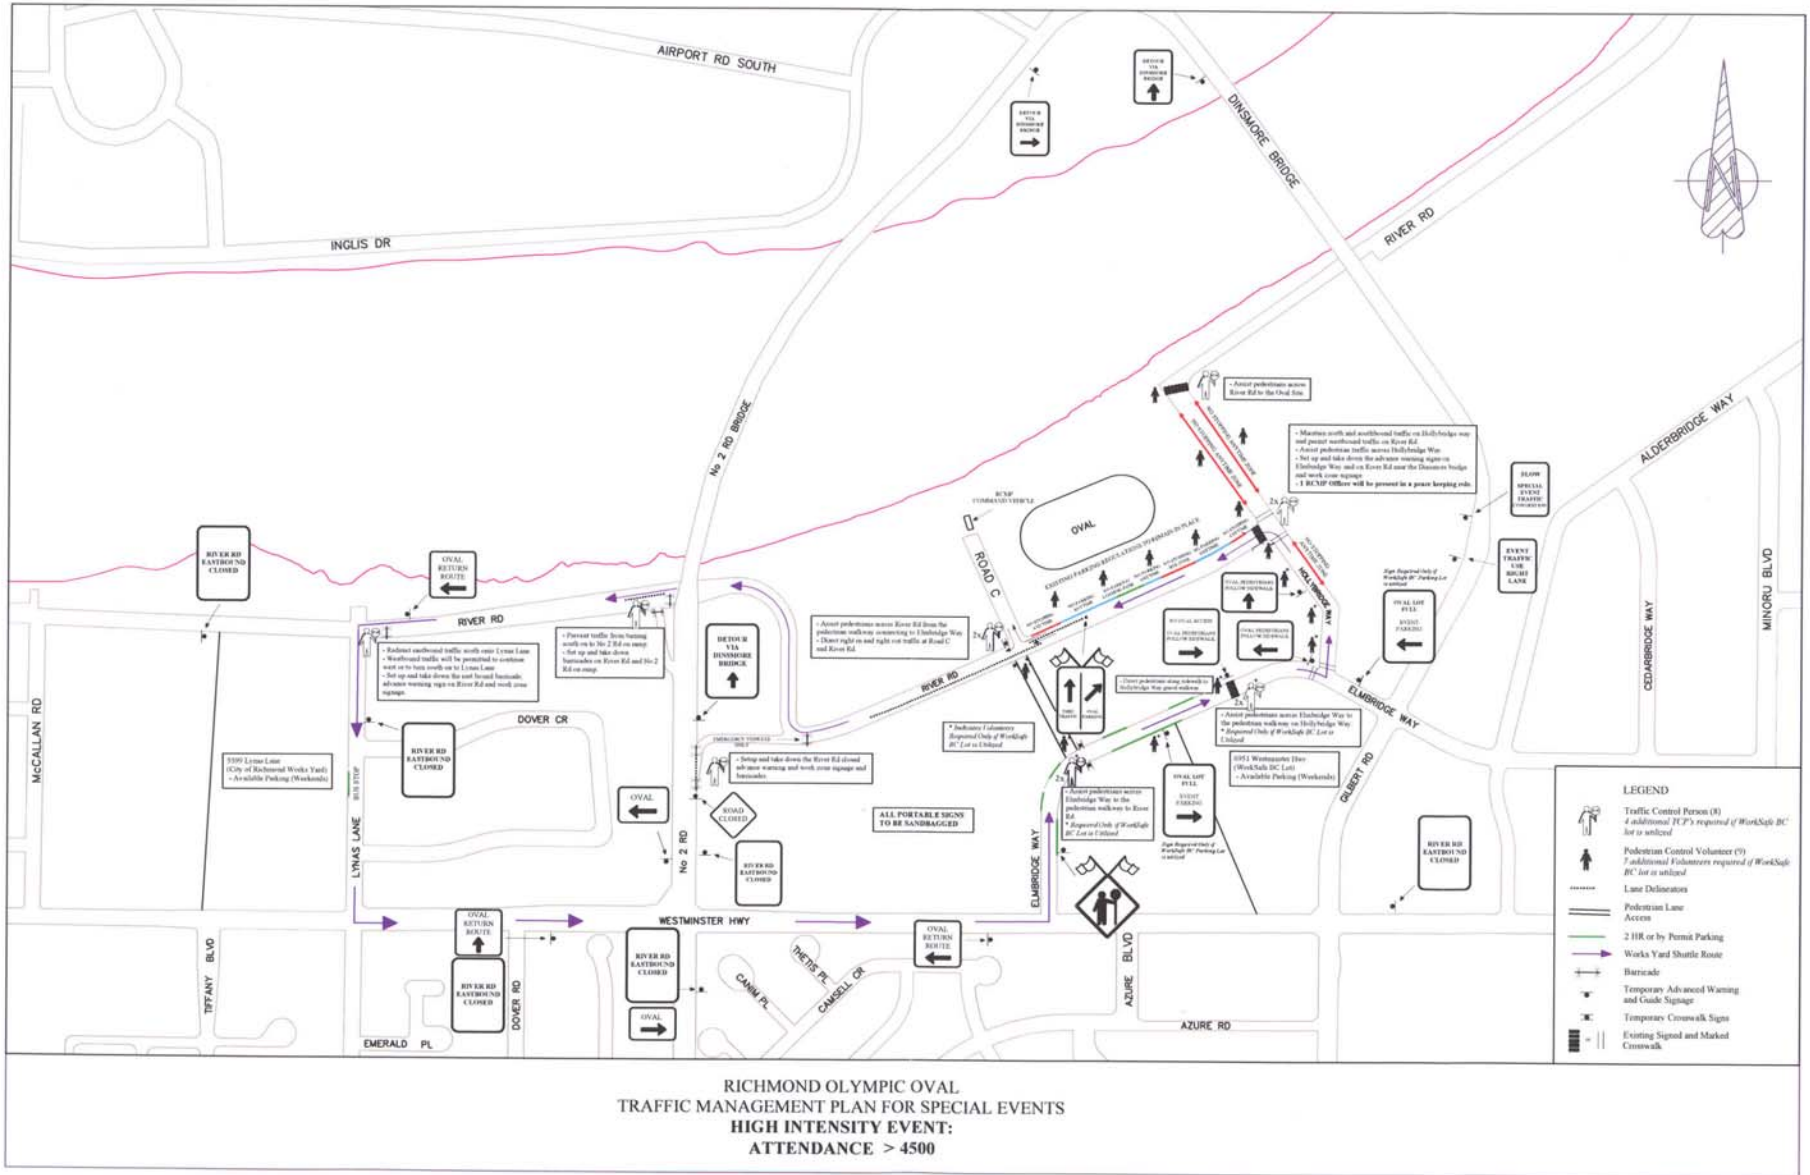

RICHMOND OLYMPIC OVAL  
TRAFFIC MANAGEMENT PLAN  
TEMPLATE 4

Attachment 1 Cont'd



OVAL GUIDE SIGN (LEFT)  
- 60x60  
- White on Blue  
- Aluminum  
- QUANTITY :1




OVAL GUIDE SIGN (RIGHT)  
- 60x60  
- White on Blue  
- Aluminum  
- QUANTITY :1




OVAL GUIDE SIGN (LEFT)  
- 60x60  
- White on Blue  
- Aluminum  
- QUANTITY :2



OVAL GUIDE SIGN (STRAIGHT)  
- 60x60  
- White on Blue  
- Aluminum  
- QUANTITY :1

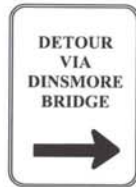

DETOUR VIA DINSMORE BRIDGE SIGN  
- 60x90  
- Black on Orange  
- Aluminum  
- QUANTITY :1

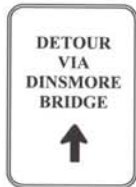


DETOUR VIA DINSMORE BRIDGE SIGN  
- 60x90  
- Black on Orange  
- Aluminum  
- QUANTITY :2



RIVER RD EASTBOUND CLOSED SIGN  
- 60x90  
- Black on Orange  
- Aluminum  
- QUANTITY :6



ROAD CLOSED SIGN  
- 75x75  
- Black on Orange  
- Aluminum  
- QUANTITY :1

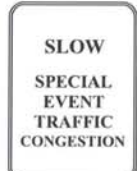

ROAD CLOSED SIGN  
- 60x90  
- Black on Orange  
- Aluminum  
- QUANTITY :1



ROAD CLOSED SIGN  
- 60x90  
- Black on Orange  
- Aluminum  
- QUANTITY :1



OVAL GUIDE SIGN (THRU and RIGHT)  
- 60x90  
- Black on White  
- Aluminum  
- with Flags (High Level Warning Device)  
- QUANTITY :1



TRAFFIC CONTROL PERSON AHEAD (C-28)  
- 75x75  
- Black on Orange  
- with flags (High Level Warning Device)  
- QUANTITY :1



OVAL PARKING SIGN  
- 60x90  
- Black on White  
- Aluminum  
- QUANTITY :1



PED CROSSWALK (RA-4 R)  
- 60x75  
- Black on White  
- Aluminum  
- QUANTITY :4



PED CROSSWALK (RA-4 L)  
- 60x75  
- Black on White  
- Aluminum  
- QUANTITY :4



OVAL PARKING SIGN  
- 60x90  
- Black on White  
- Aluminum  
- QUANTITY :1



PEDESTRIAN GUIDE SIGN (LEFT)  
- 90x60  
- Black on White  
- Aluminum  
- QUANTITY :1



PEDESTRIAN GUIDE SIGN (LEFT)  
- 90x60  
- Black on  
- Aluminum  
- QUANTITY :1



PEDESTRIAN GUIDE SIGN (LEFT)  
- 90x60  
- Black on  
- Aluminum  
- QUANTITY :1



NSAT (RB-55)  
- Arrow Right  
- Coreplast is OK  
- QUANTITY :3



NSAT (RB-55)  
- Arrow Left  
- Coreplast is OK  
- QUANTITY :3



NSAT (RB-55)  
- Double Arrow  
- Coreplast is OK  
- QUANTITY :6

Separate sign to be attached ONLY once the Oval lot is FULL

RICHMOND OLYMPIC OVAL  
TRAFFIC MANAGEMENT PLAN FOR SPECIAL EVENTS  
HIGH INTENSITY EVENT  
SIGN SPECIFICATIONS