
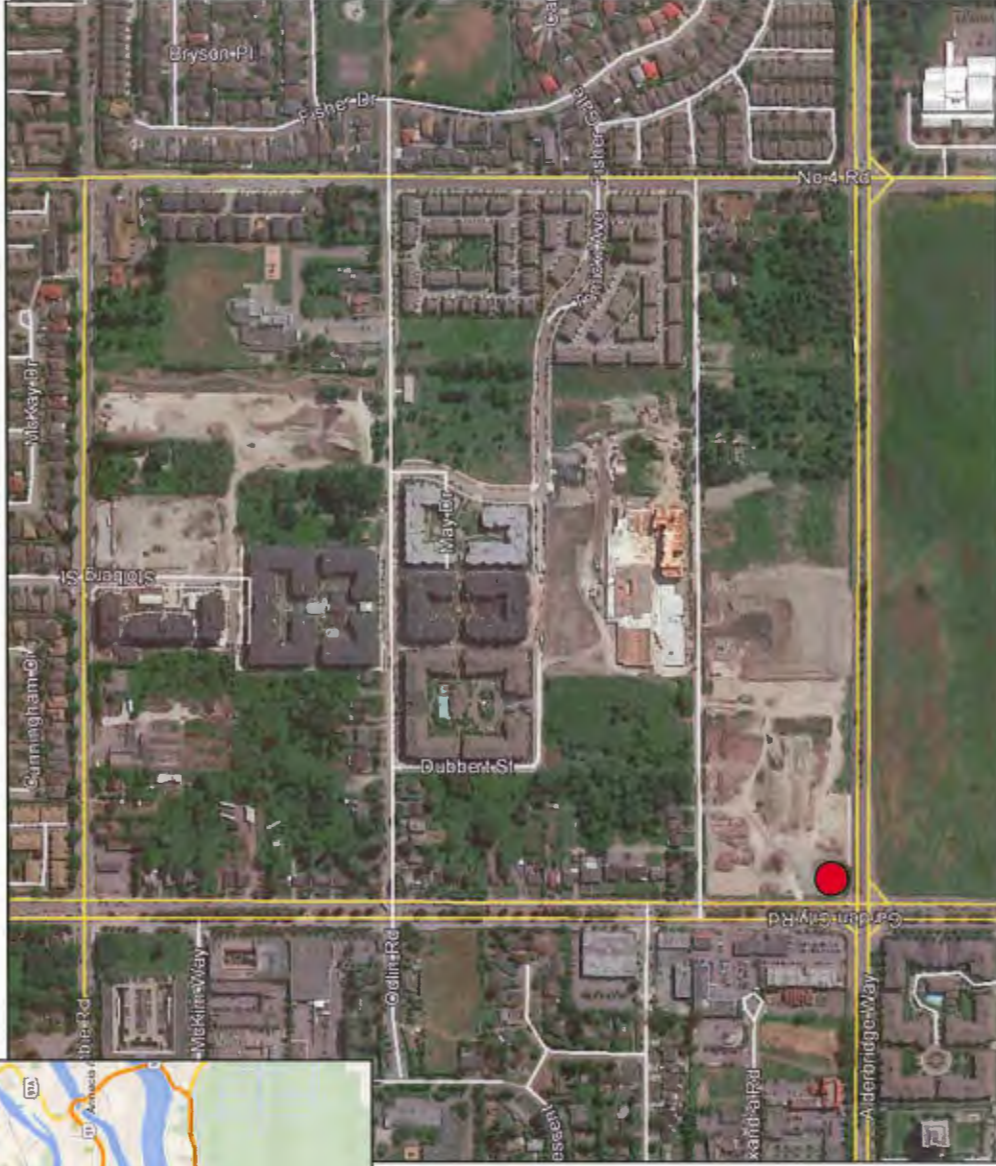


Location Map

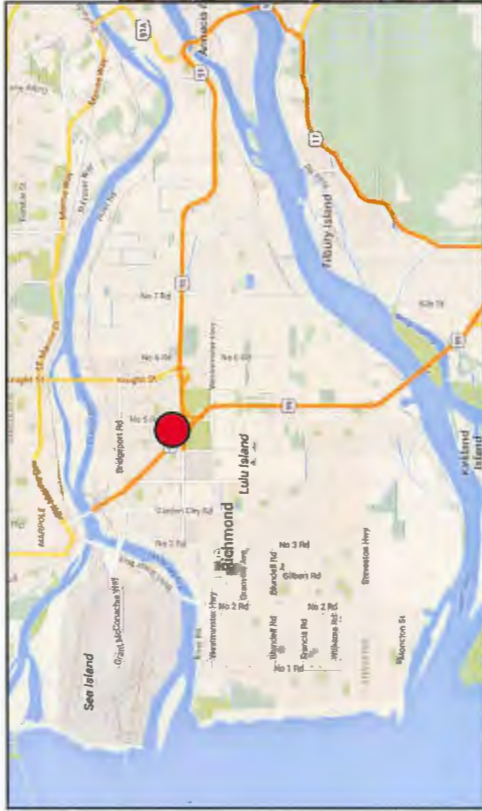


SMARTREIT

CENTRAL AT GARDEN CITY - RICHMOND, BC

Alexandra Neighbourhood Land Use Map

Alexandra Neighbourhood Land Use Map
Bylaw 9121
2015/06/15

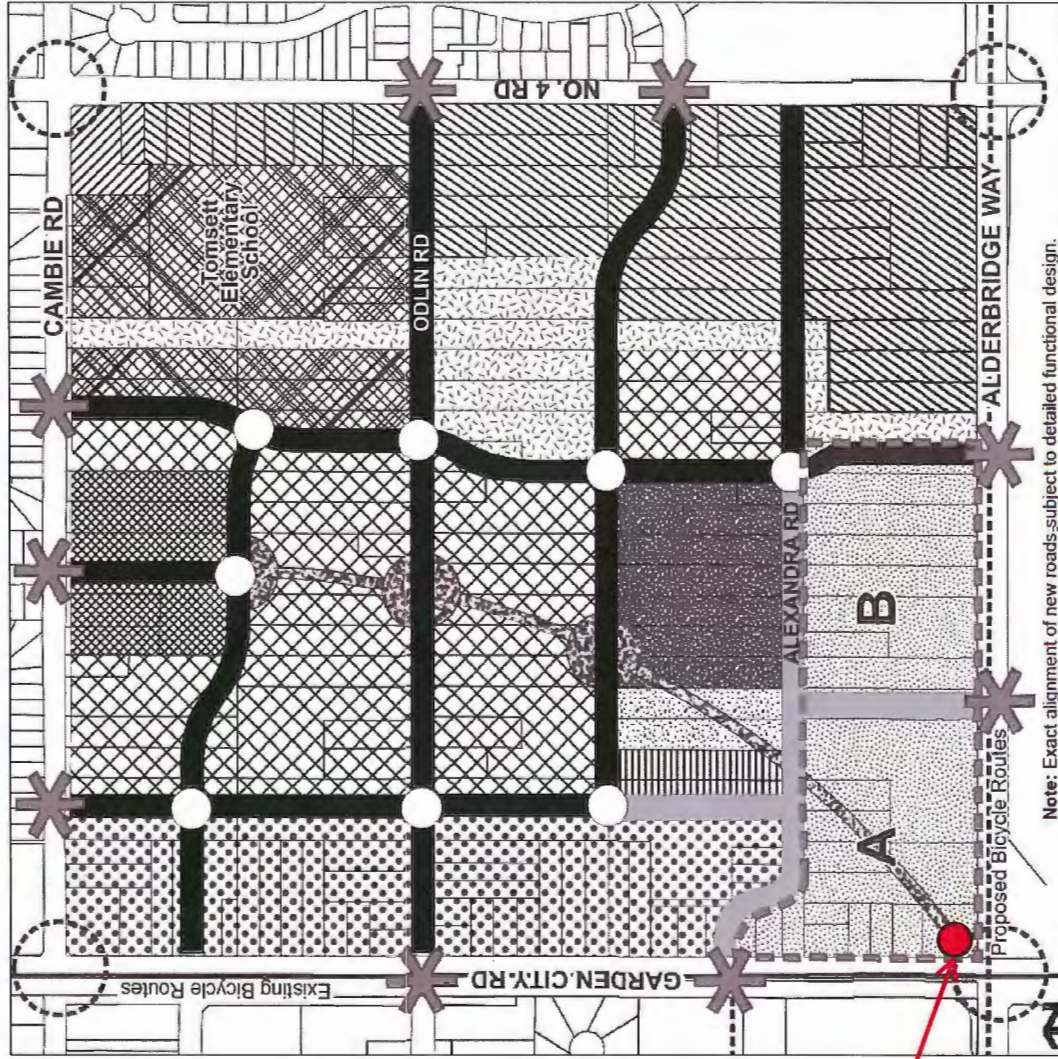


Proposed Flagpole
Location

Note: Exact alignment of new roads subject to detailed functional design.



SMARTREIT

Proposed Flagpole Location

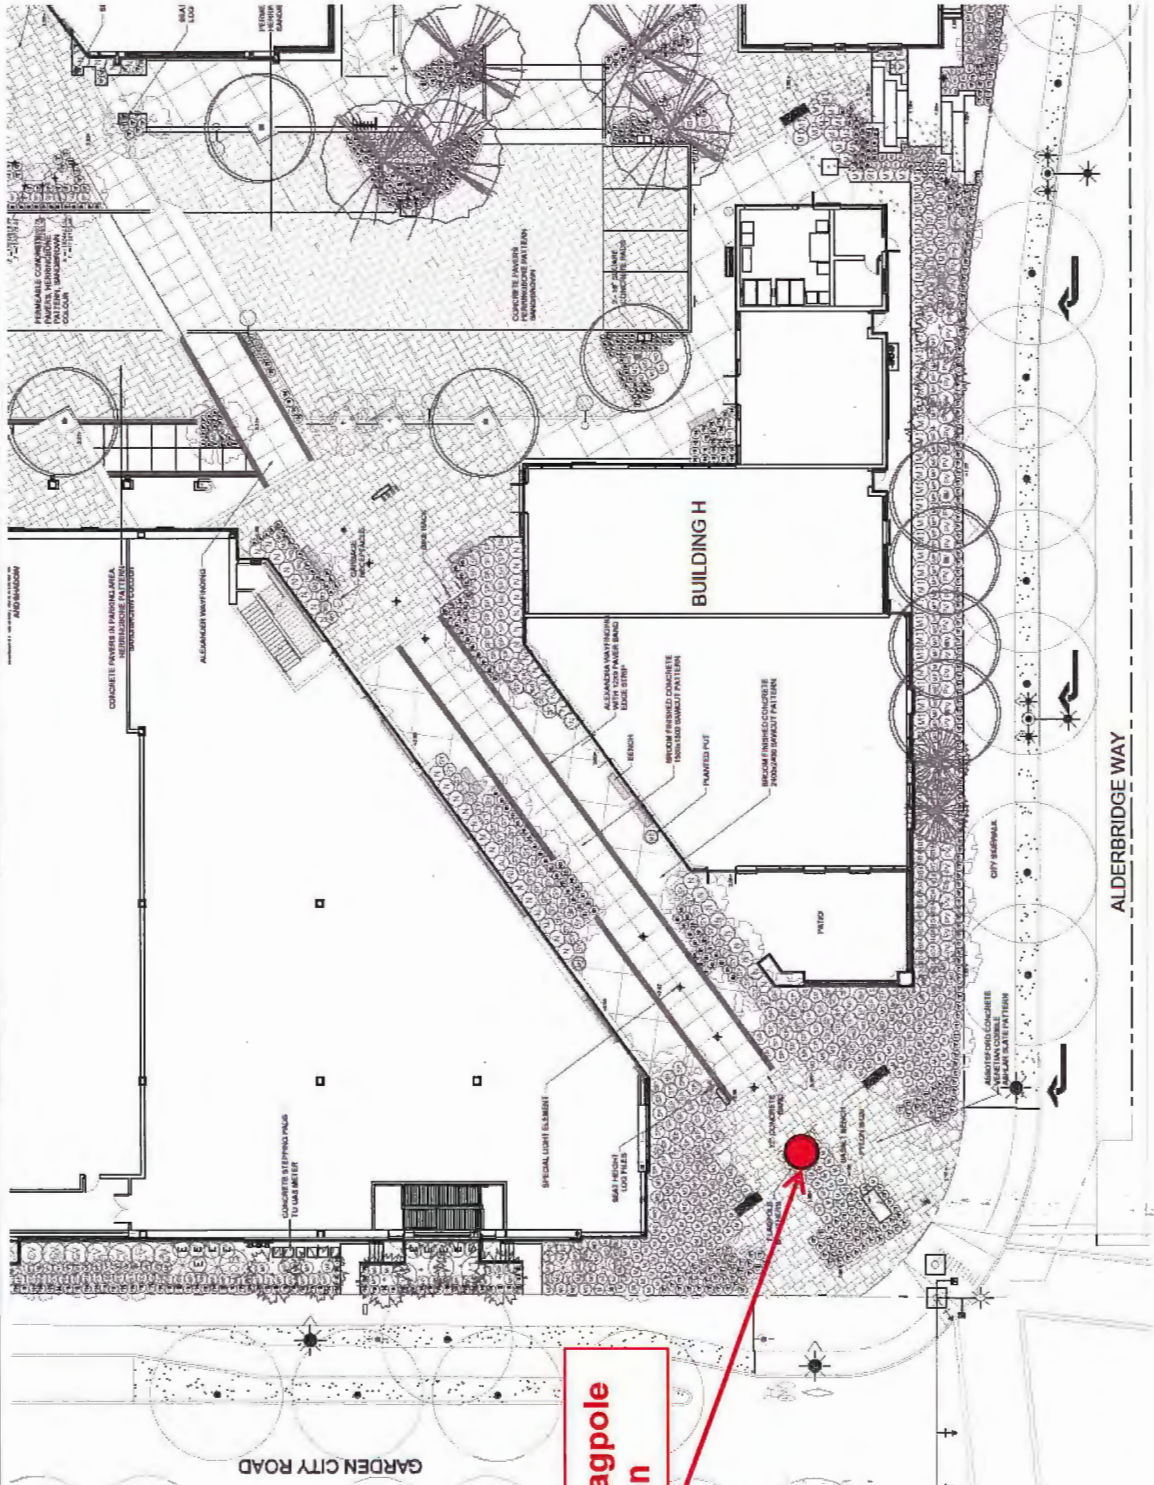


Proposed Flagpole Location

Proposed Flagpole - Perspective



Proposed Flagpole - Elevations

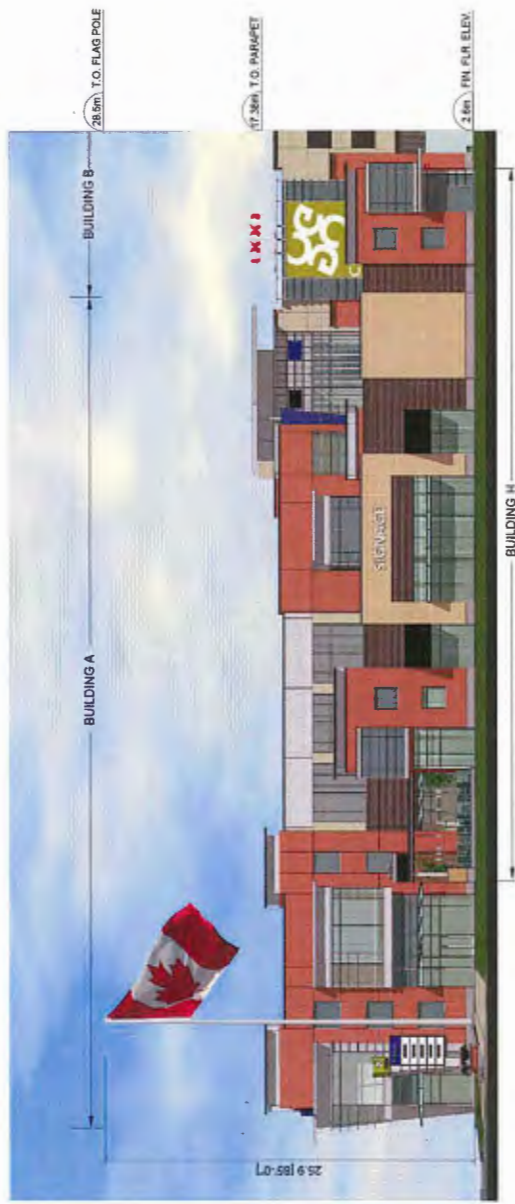

SOUTH ELEVATION - ALONG ALDERBRIDGE WAY
SCALE: 1:150



WEST ELEVATION - ALONG GARDEN CITY ROAD
SCALE: 1:150



SMARTREIT

CENTRAL AT GARDEN CITY - RICHMOND, BC