




Schedule 2 to the Minutes of the Development Permit Panel meeting held on Wednesday, April 10, 2019.

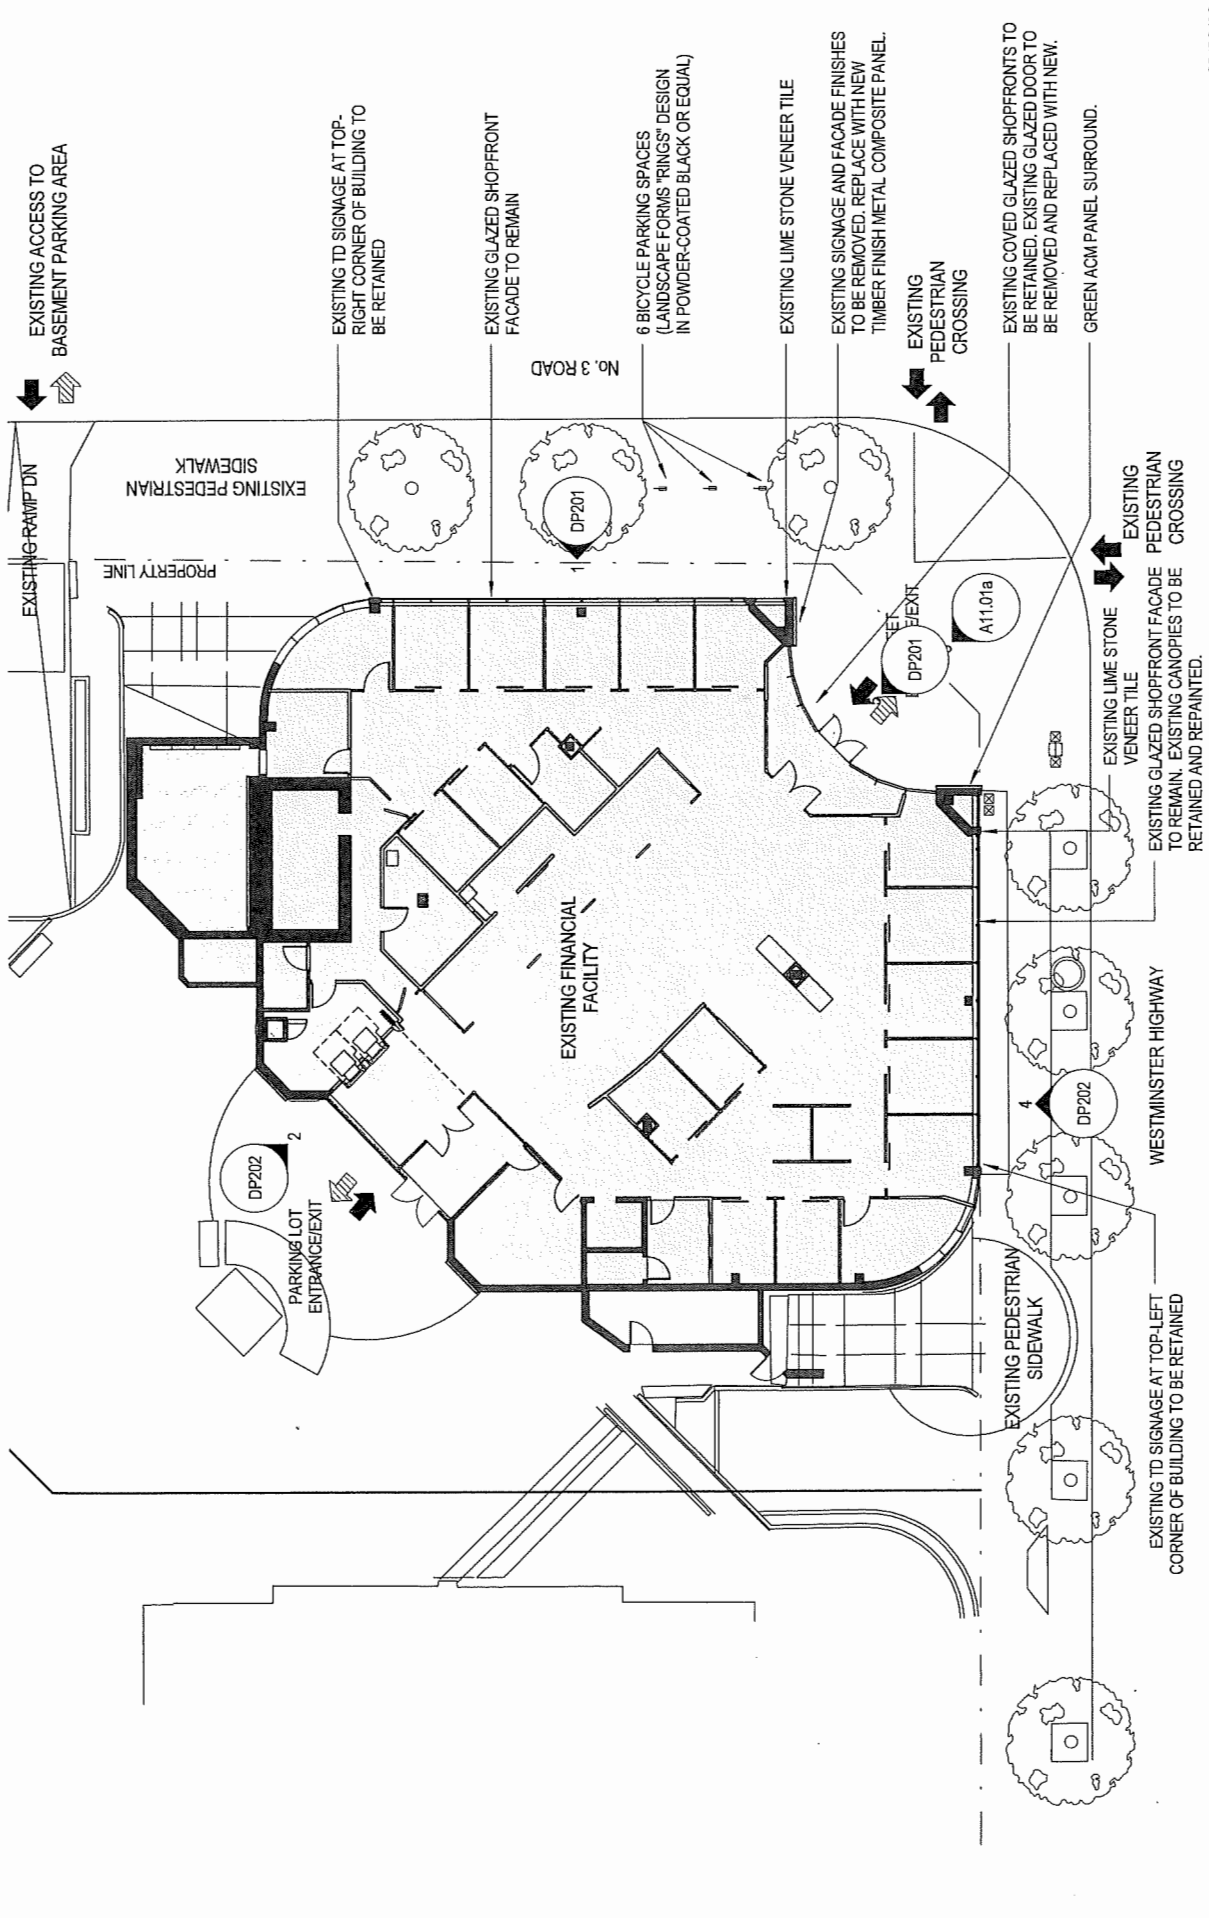


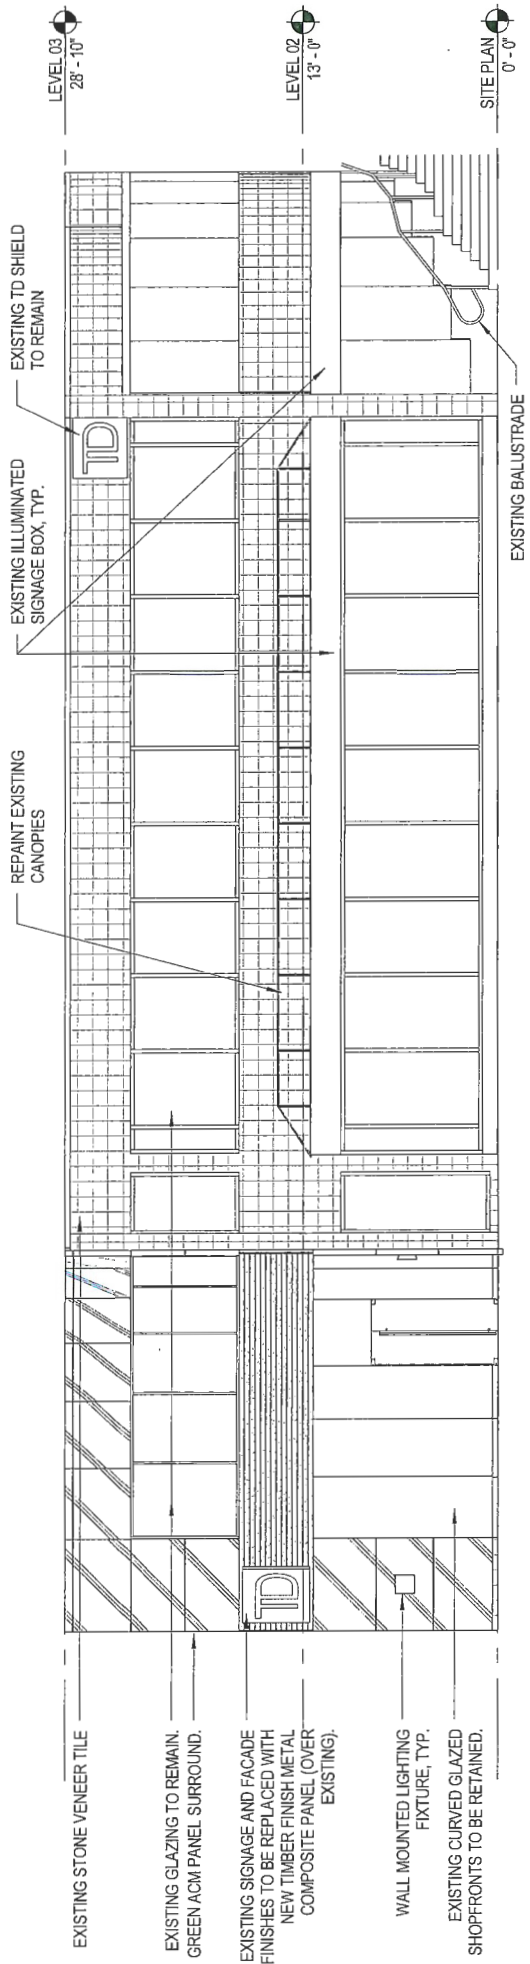

EXTERIOR ELEVATION - EAST - PROPOSED  
1/8" = 1'-0"

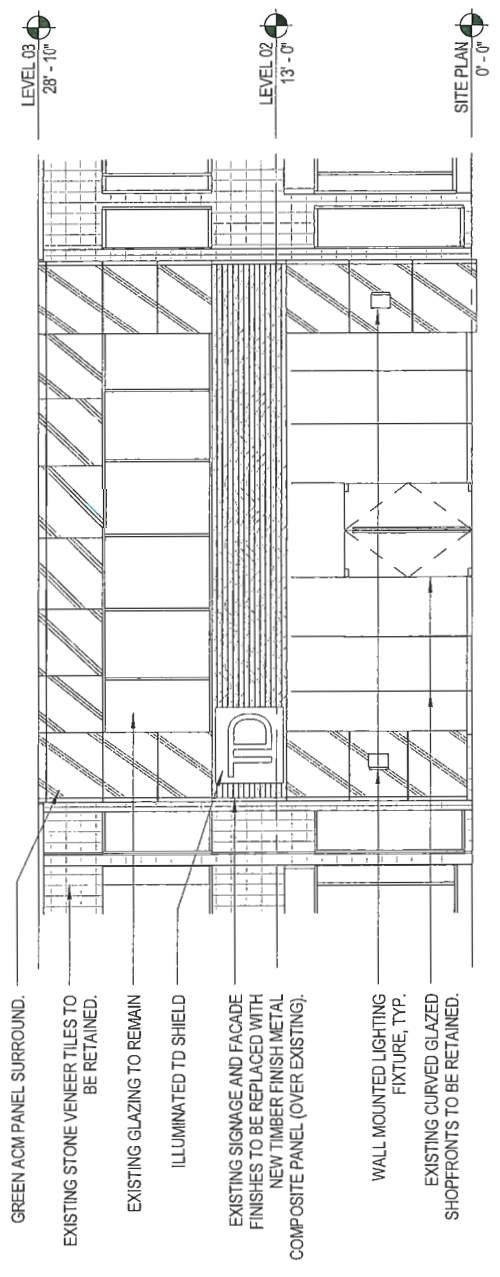


EXTERIOR ELEVATION - SOUTHEAST - PROPOSED  
1/8" = 1'-0"

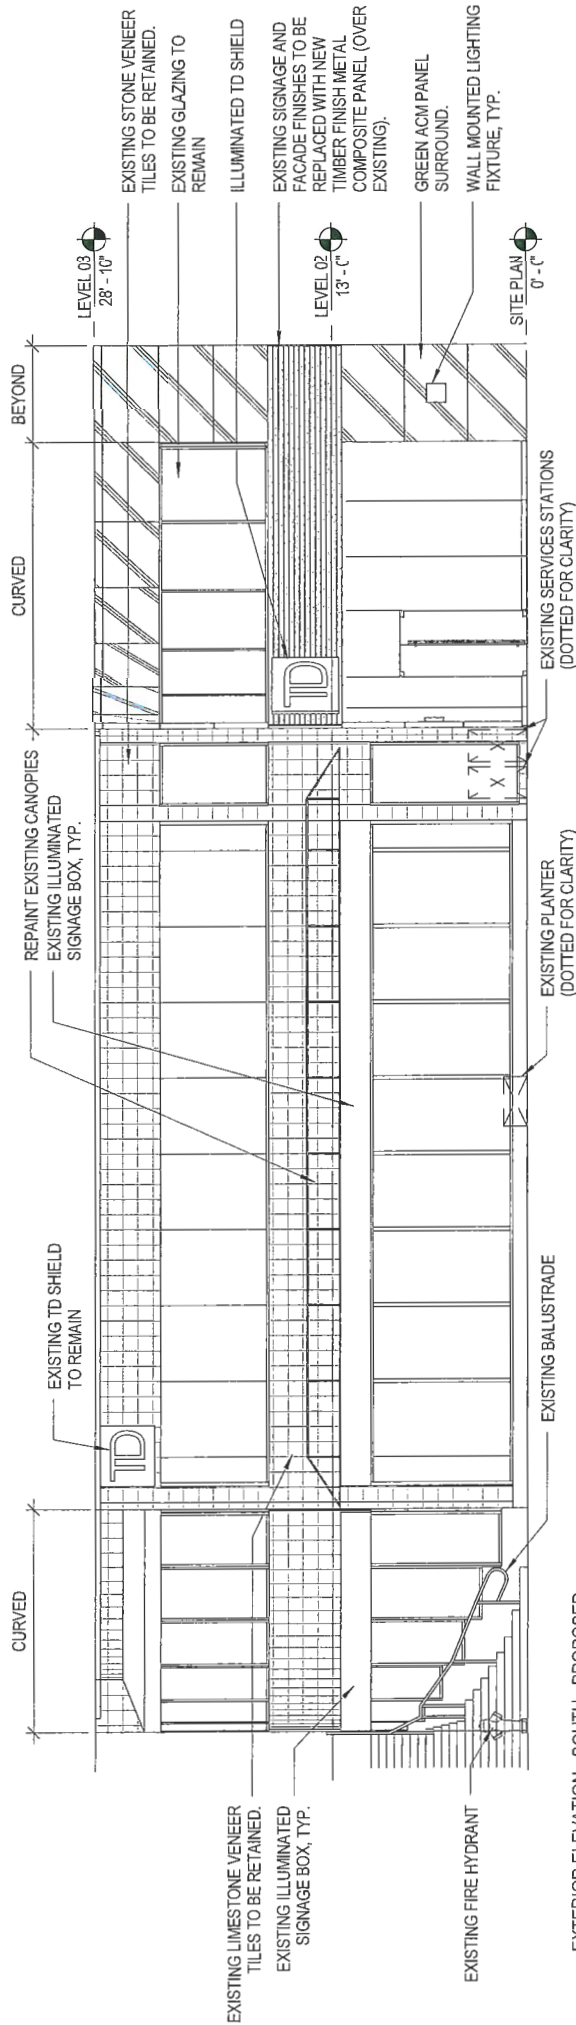

EXTERIOR ELEVATION - SOUTH - PROPOSED

1/8" = 1'-0"

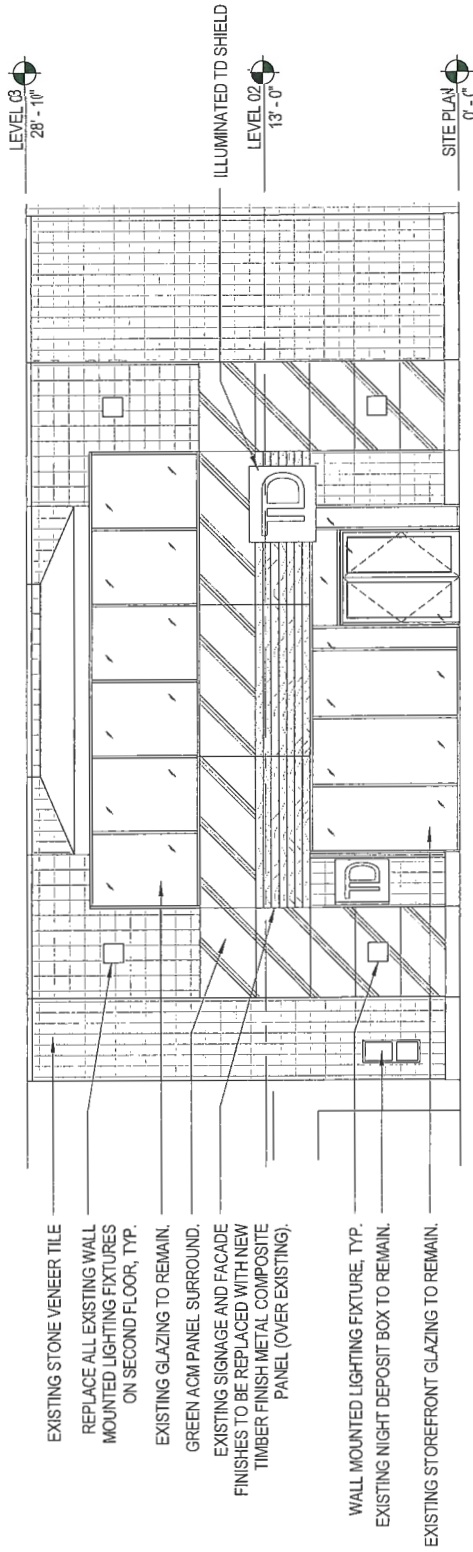


EXTERIOR ELEVATION - NORTHWEST - PROPOSED

1/8" = 1'-0"



A - SOUTH ELEVATION

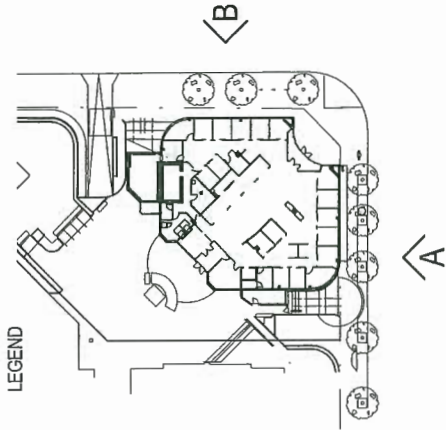

B - EAST ELEVATION



