

Schedule 1 to the Minutes of the
Development Permit Panel
meeting held on Wednesday,
April 27, 2022.

Volvo Richmond

DP PANEL PRESENTATION


PROSCENIUM ARCHITECTURE + INTERIORS

PMG LANDSCAPE ARCHITECTS

DILAWRI GROUP OF COMPANIES




INTRODUCTION
VOLVO RICHMOND

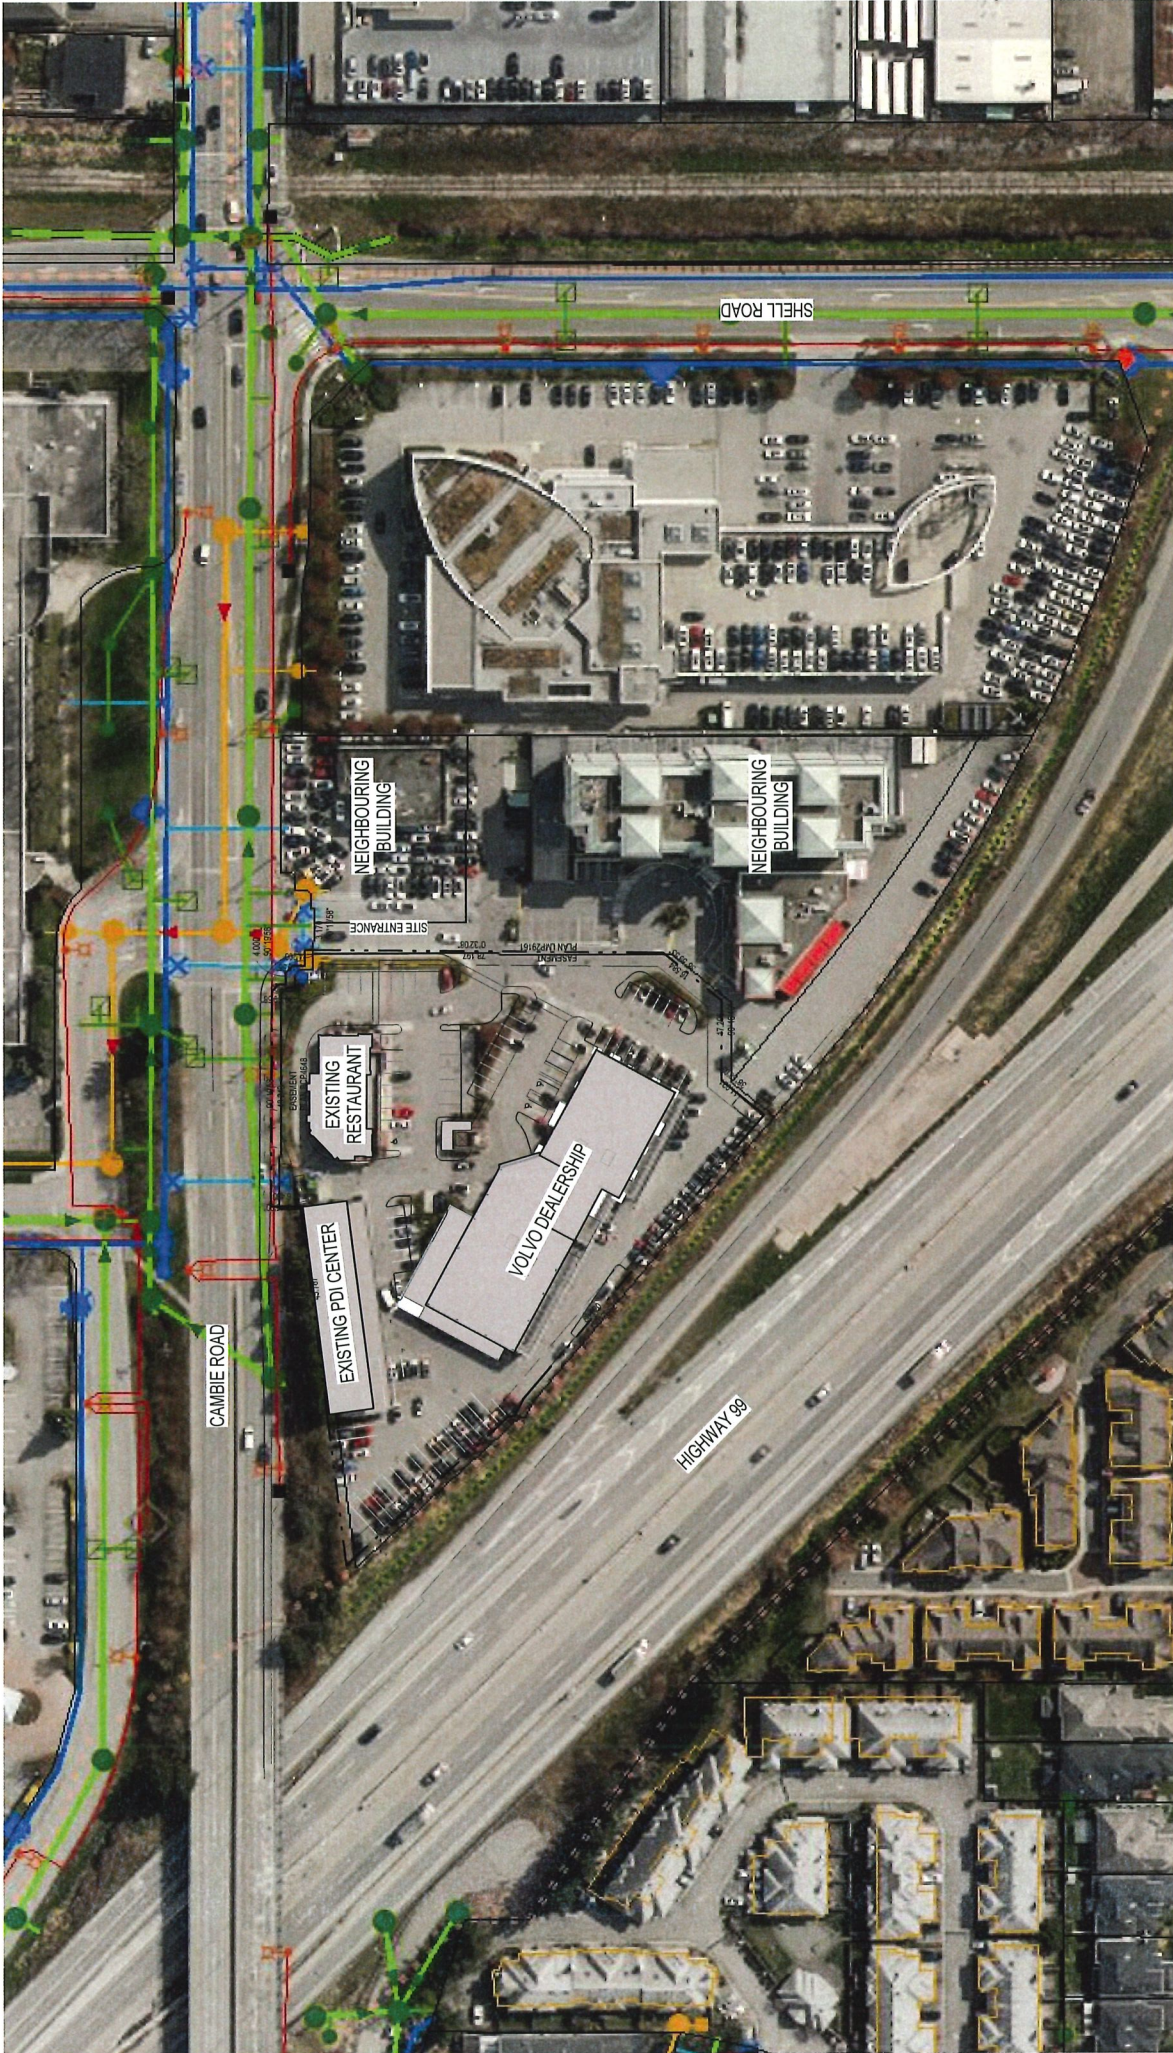


CONTEXT PLAN
VOLVO RICHMOND

CAMBIE ROAD

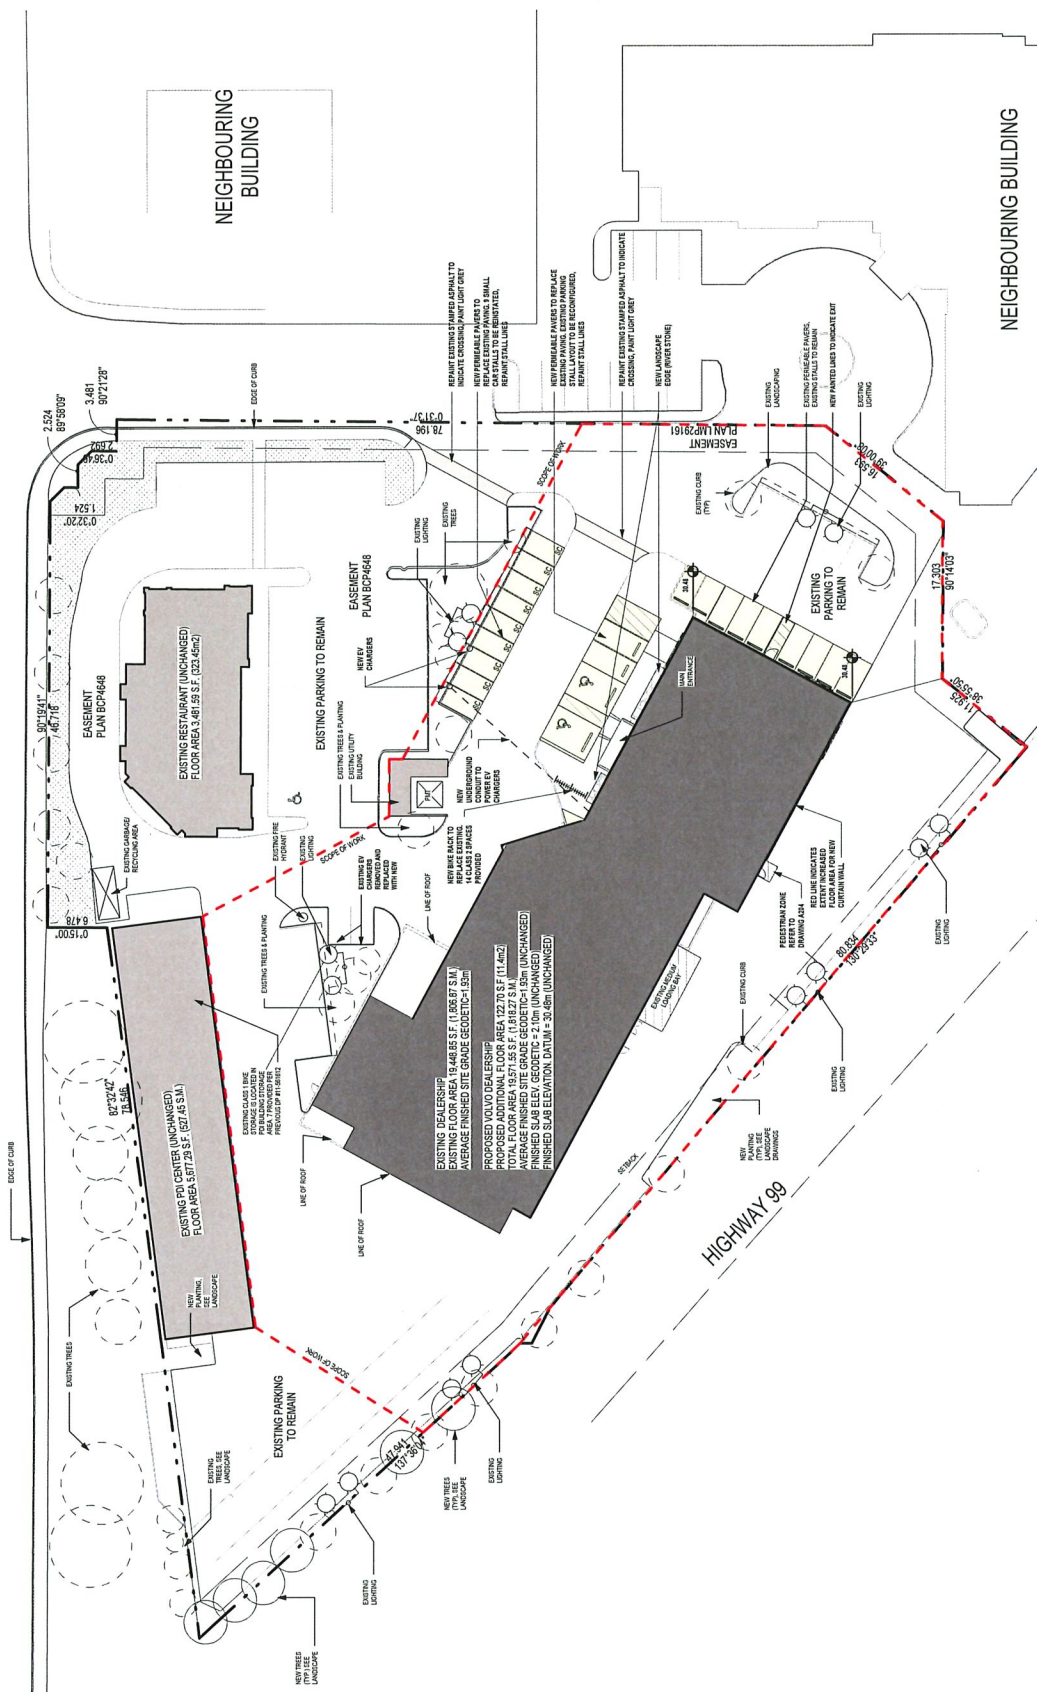


SITE PLAN


VOLVO RICHMOND

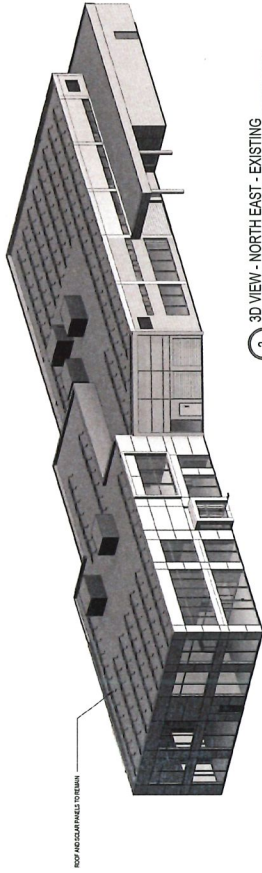


3 3D VIEW - NORTH EAST - EXISTING

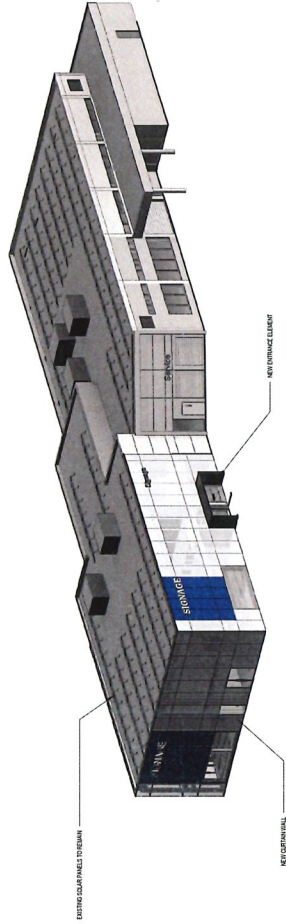

1 3D VIEW - NORTH EAST - PROPOSED

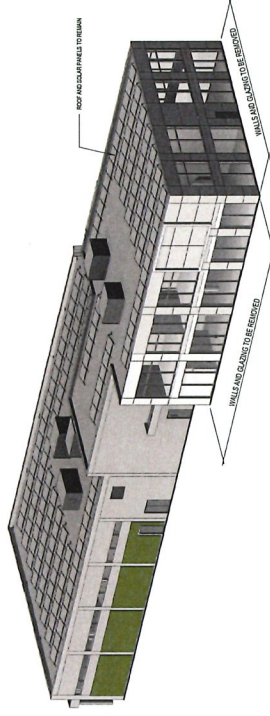


4 3D VIEW - SOUTH EAST - EXISTING

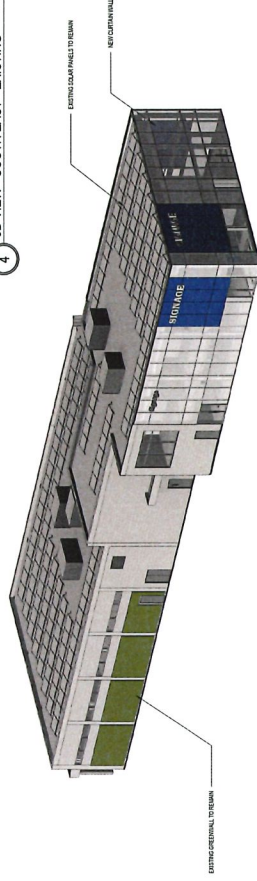


2 3D VIEW - SOUTH EAST - PROPOSED

EXISTING & PROPOSED 3D ELEVATIONS


VOLVO RICHMOND

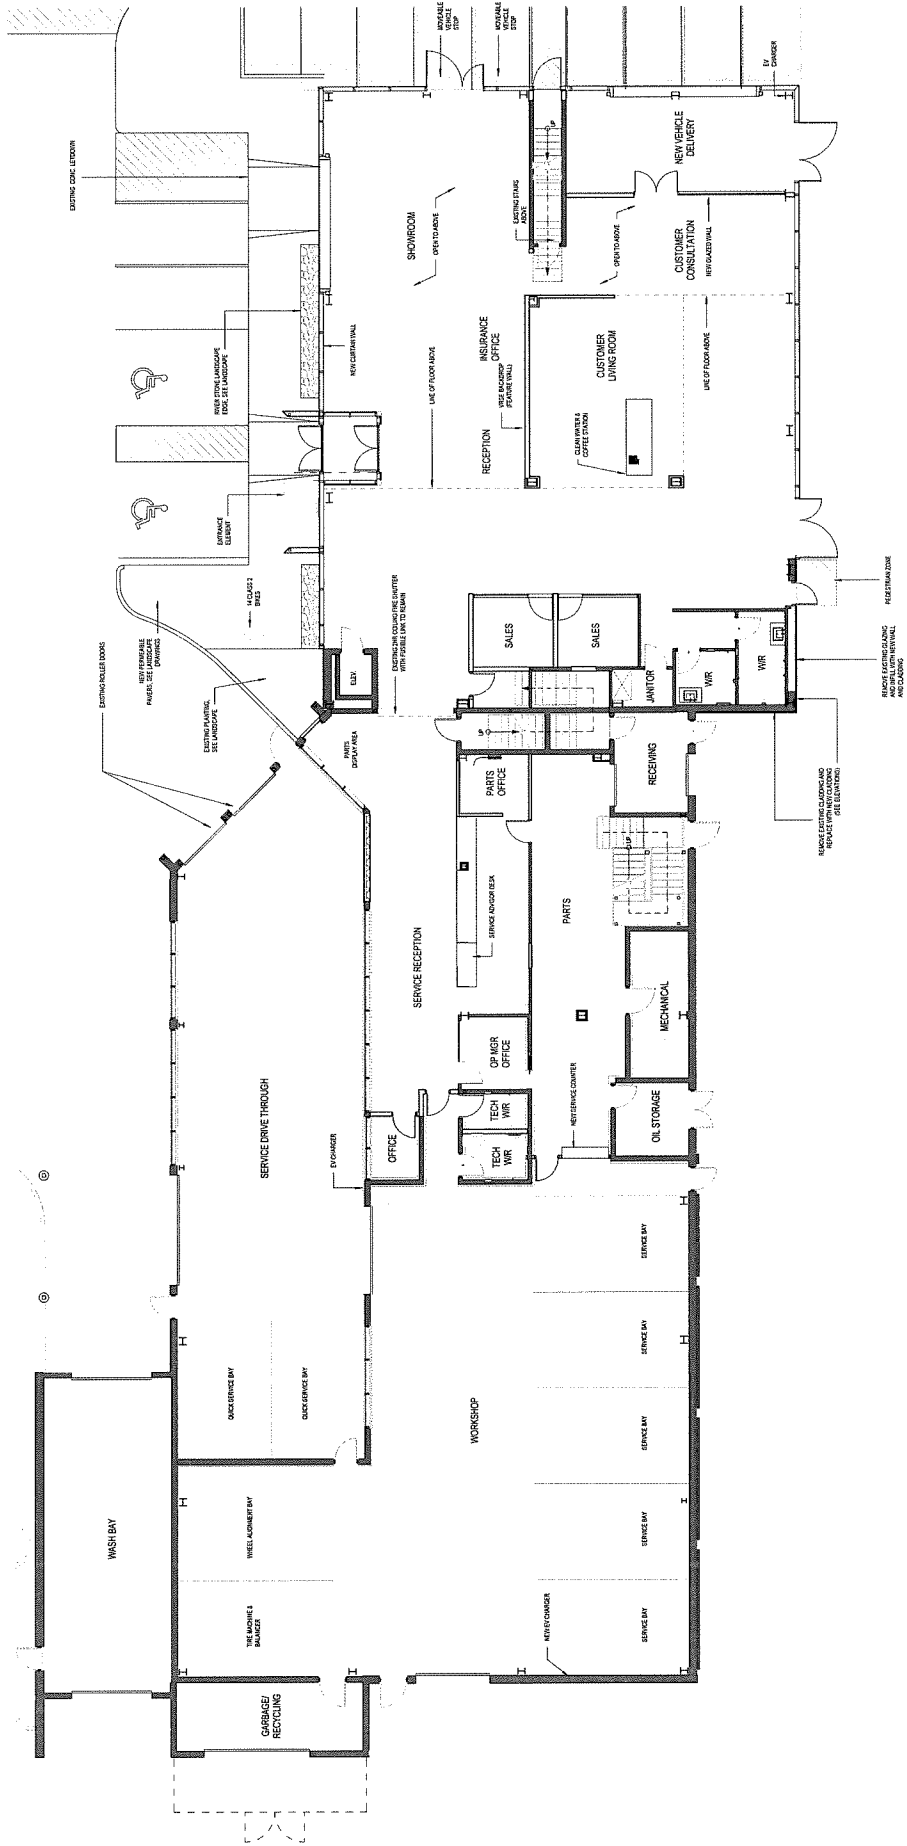


LEVEL 1 FLOOR PLAN - PROPOSED
VOLVO RICHMOND

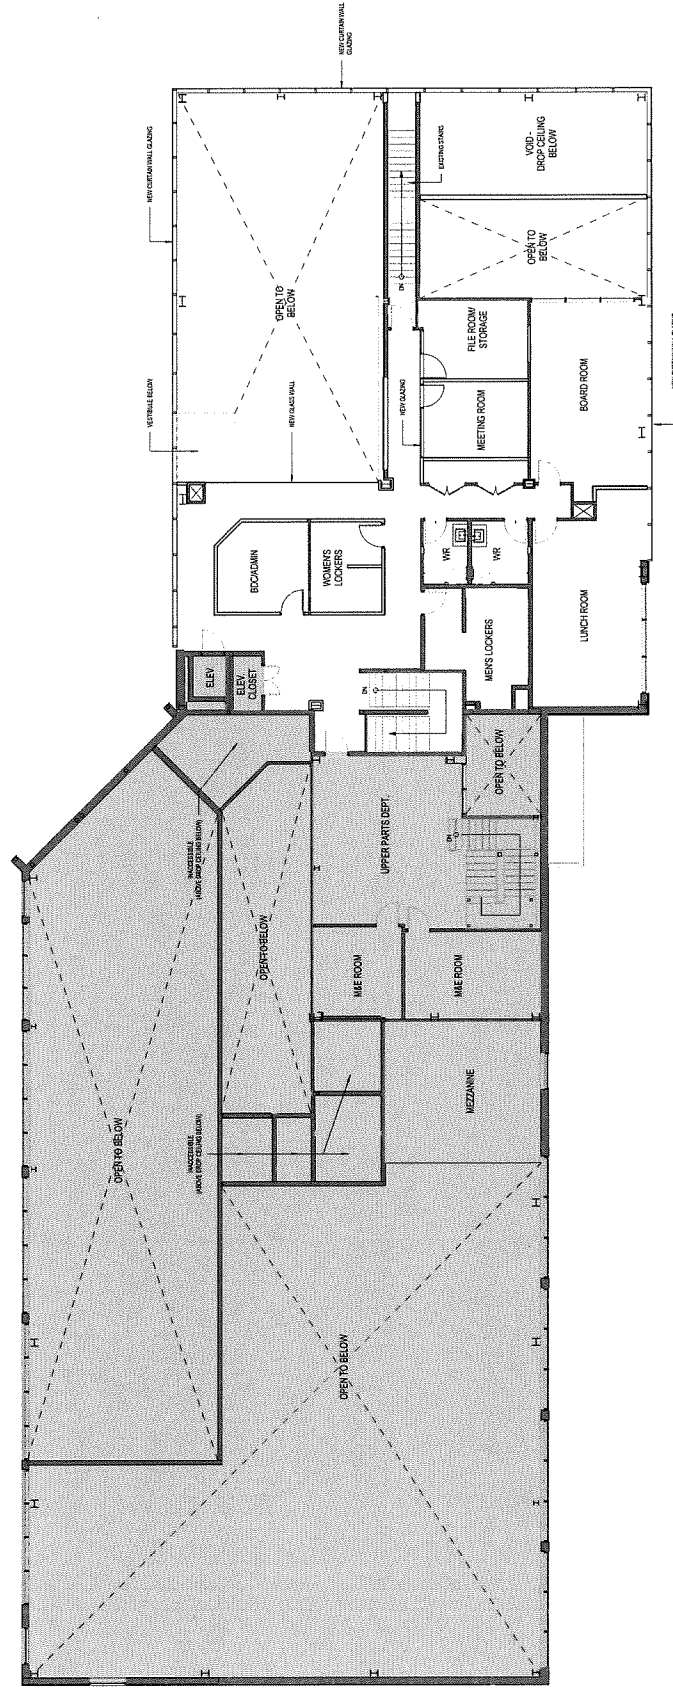


LEVEL 2 FLOOR PLAN - PROPOSED
VOLVO RICHMOND

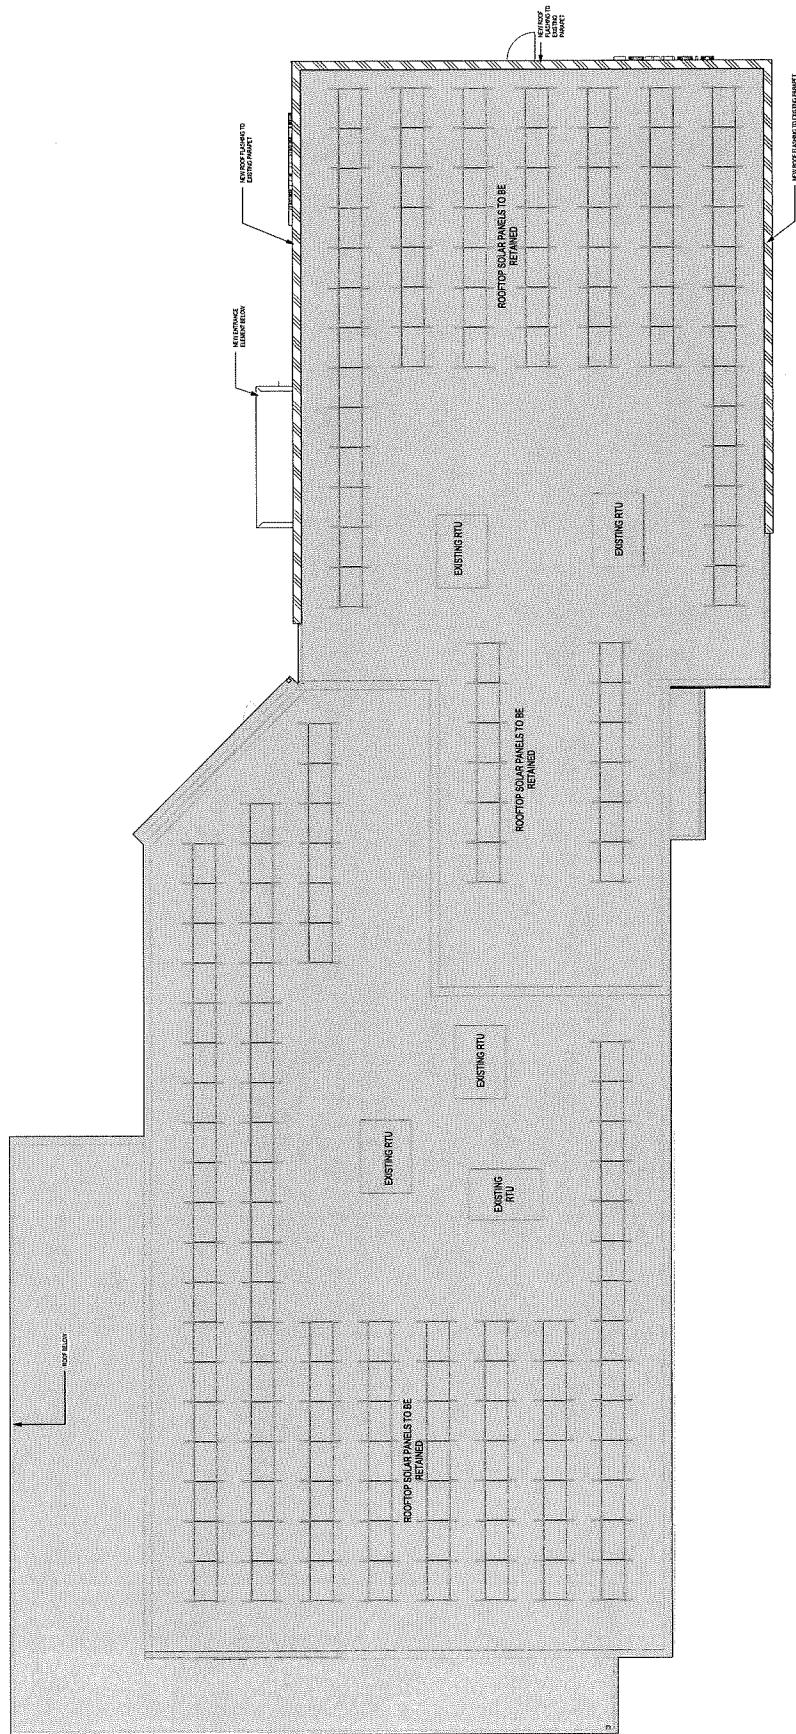

ROOF PLAN - PROPOSED
VOLVO RICHMOND

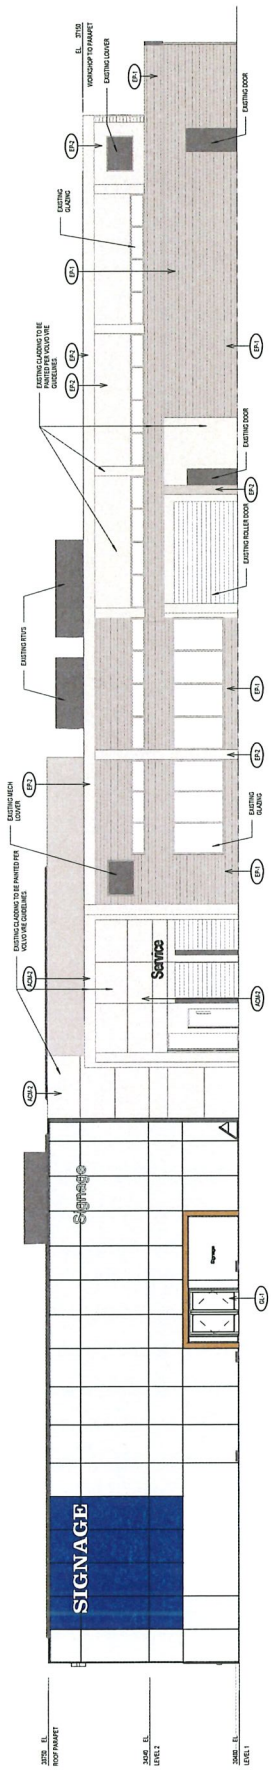


1 PROPOSED NORTH ELEVATION
1:100

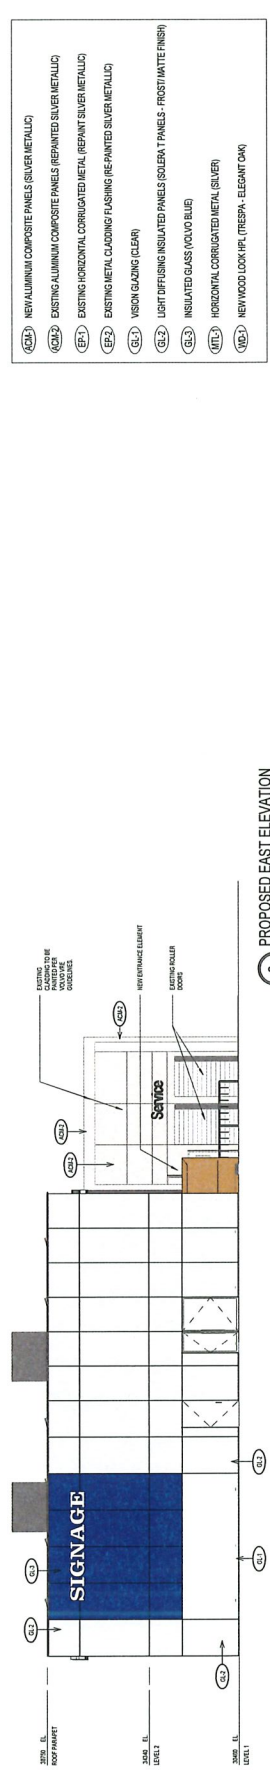


2 PROPOSED EAST ELEVATION
1:100

- (A2A.1) NEW ALUMINUM COMPOSITE PANELS (SILVER METALLIC)
- (A2A.2) EXISTING ALUMINUM COMPOSITE PANELS (REPAINTED SILVER METALLIC)
- (EP1.1) EXISTING HORIZONTAL CORRUGATED METAL (REPAINT SILVER METALLIC)
- (EP2.1) EXISTING METAL CLADDING/FUSING (REPAINT SILVER METALLIC)
- (EL.1) VISION GLAZING (CLEAR)
- (EL.2) LIGHT DIFFUSING INSULATED PANELS (SOLENA T PANELS - FROSTIMATE FINISH)
- (EL.3) INSULATED GLASS (VOLVO BLUE)
- (EL.4) HORIZONTAL CORRUGATED METAL (SILVER)
- (WD.1) NEW WOOD LOOK HPL (TRESPA - ELEGANT OAK)

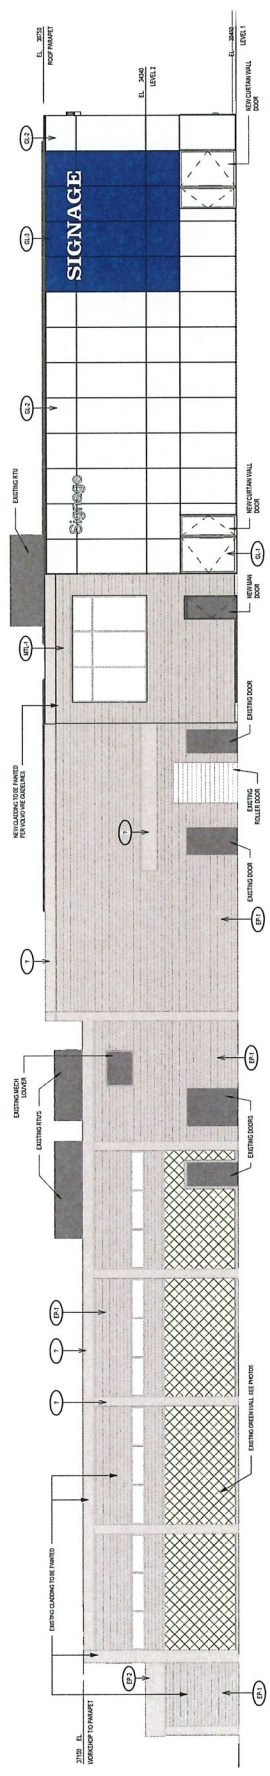

3 PROPOSED SOUTH ELEVATION
1:100

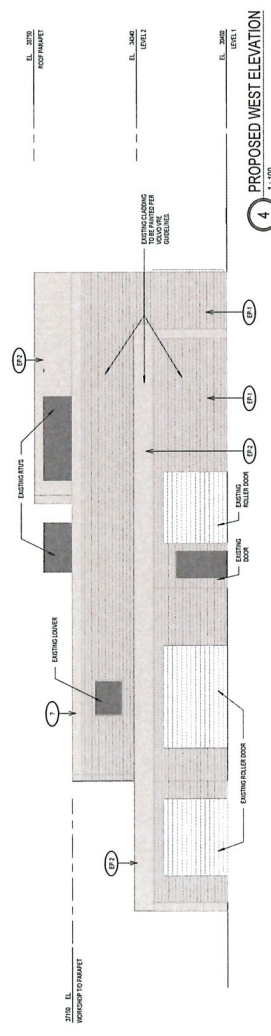

4 PROPOSED WEST ELEVATION
1:100

PROPOSED ELEVATIONS VOLVO RICHMOND



NORTH ELEVATION RENDERING
VOLVO RICHMOND



NORTH ELEVATION RENDERING
VOLVO RICHMOND




MAIN ENTRANCE RENDERING
VOLVO RICHMOND



NORTHEAST CORNER ELEVATION RENDERING
VOLVO RICHMOND




SOUTH ELEVATION RENDERING
VOLVO RICHMOND

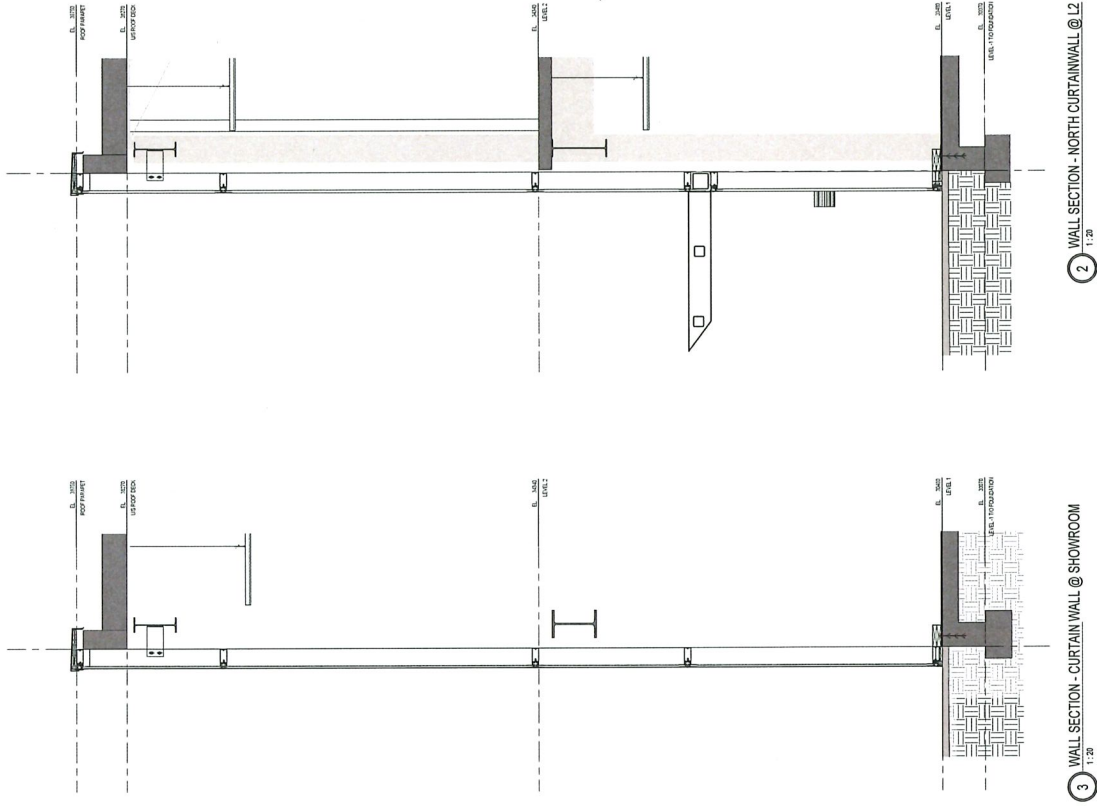

TYPICAL WALL ASSEMBLIES VOLVO RICHMOND




WD-1

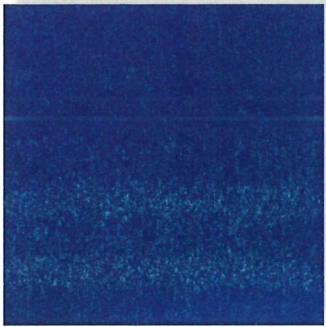

GL-3



GL-1

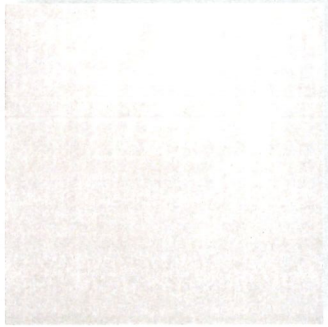

GL-2



EP-1
EP-2
ACM-2



MATERIALS
VOLVO RICHMOND

