


Schedule 1 to the Minutes of the Development Permit Panel meeting held on Wednesday, November 16, 2022.

### DV 2022-015216 – 11251 Clipper Court, Richmond BC

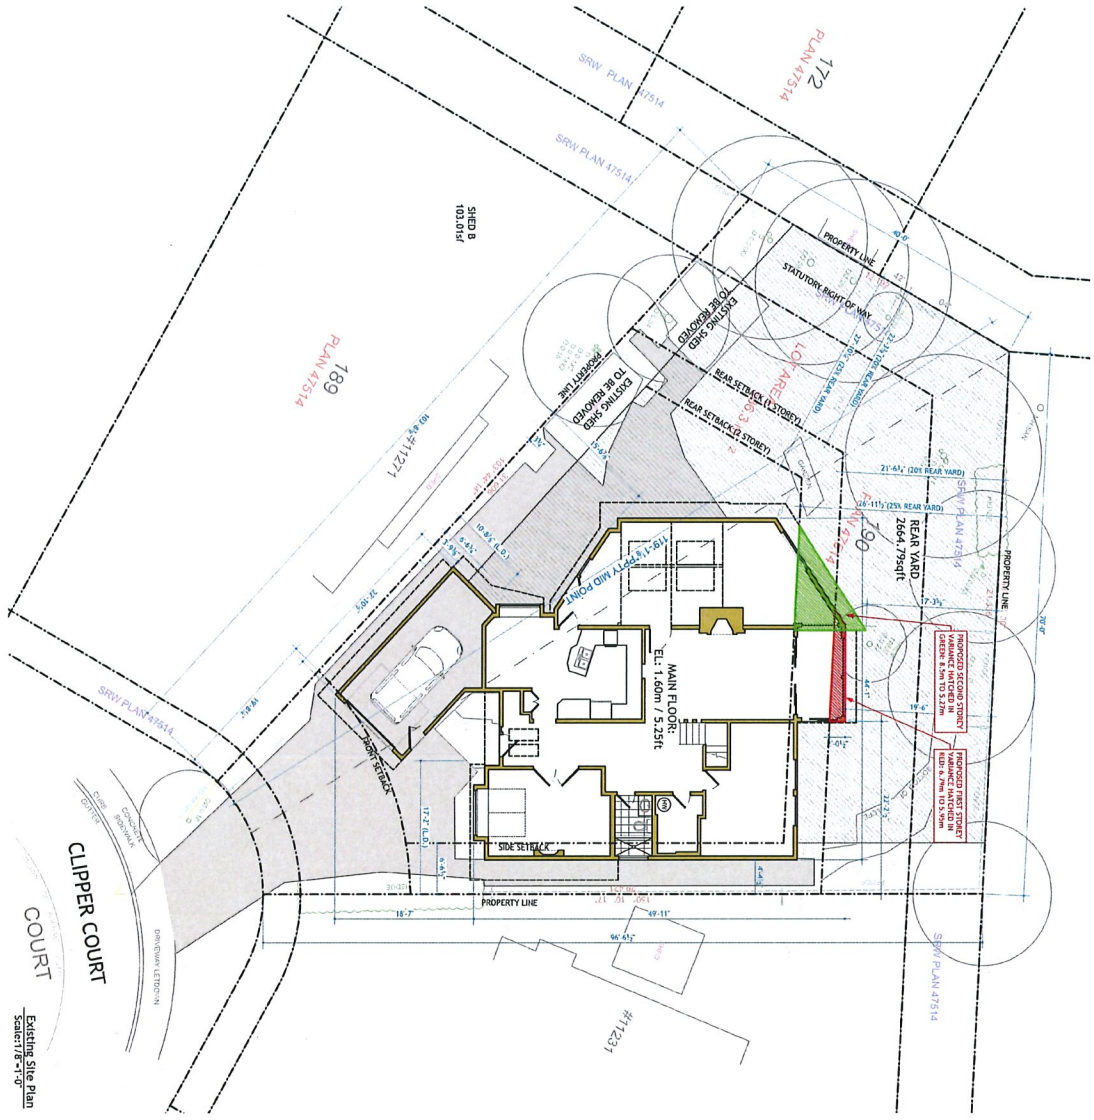



189  
PLAN 47514

172  
PLAN 47514



100



MAIN FLOOR  
E.L. 1.80m / 5.25ft



SHED B  
103.01sf

CLIPPER COURT  
CLIPPER COURT

Existing Site Plan  
Scale: 1/8" = 1'-0"

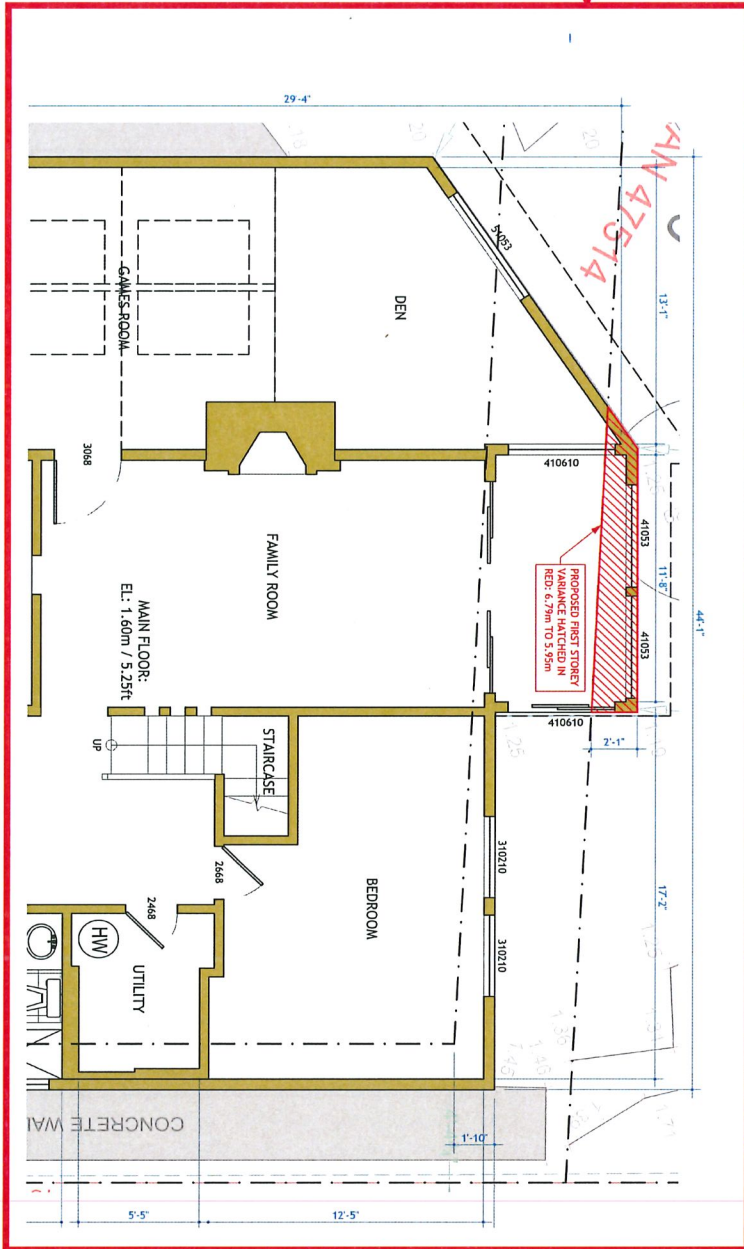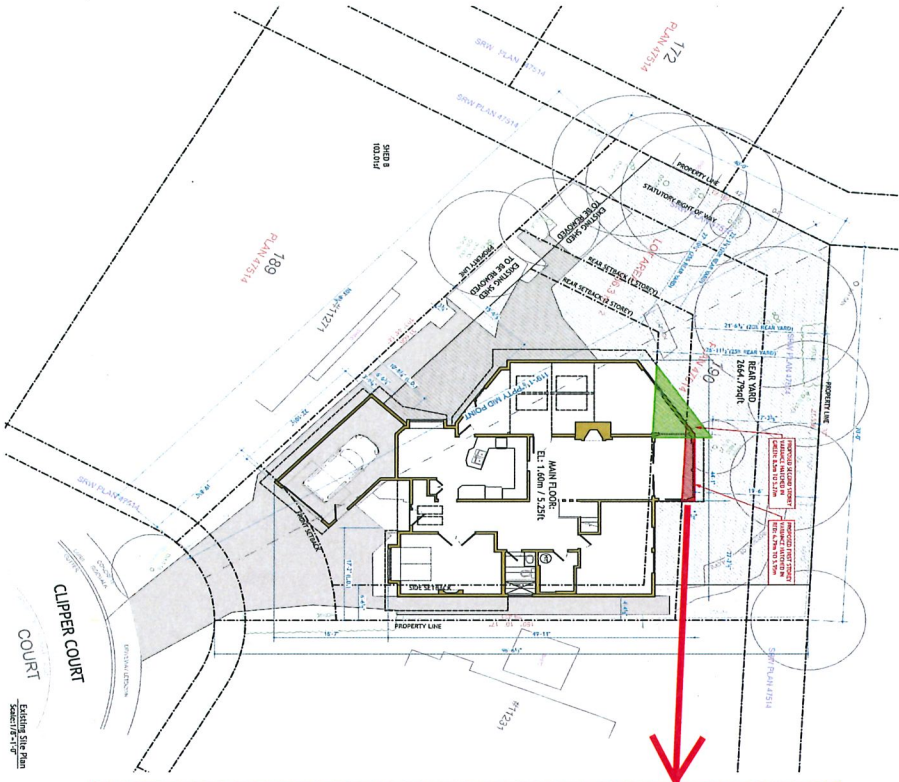

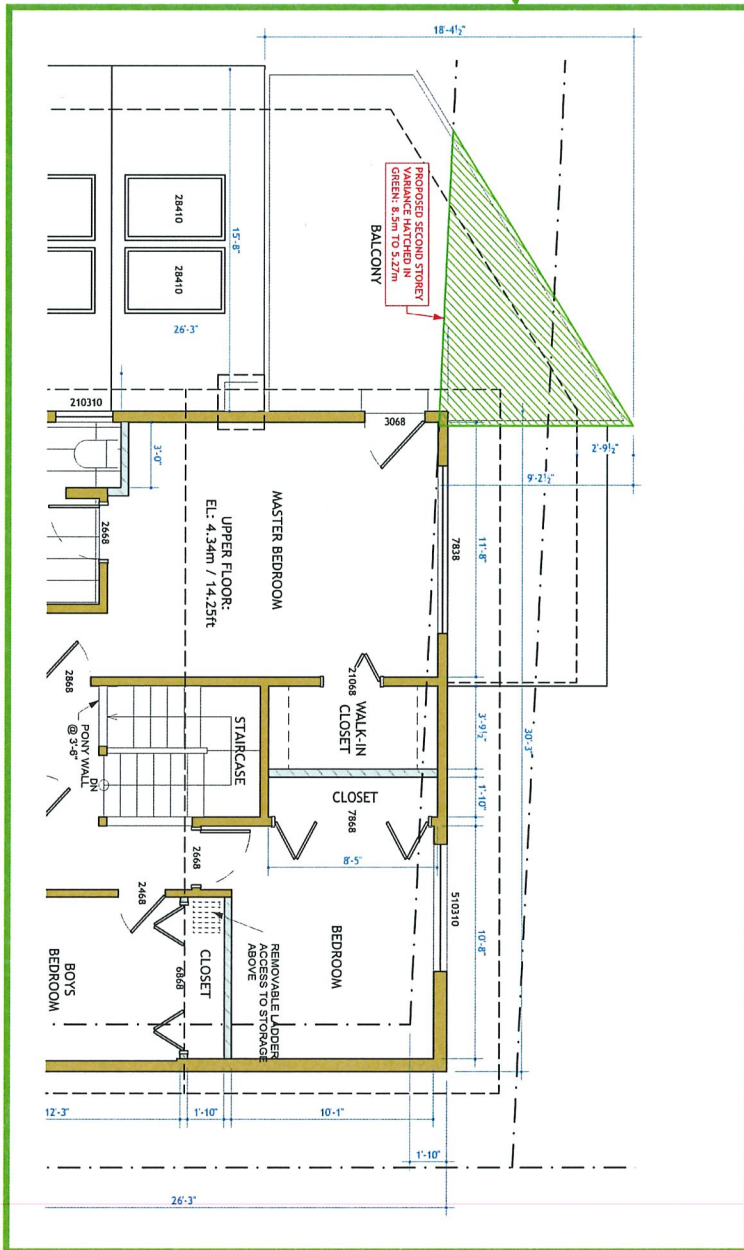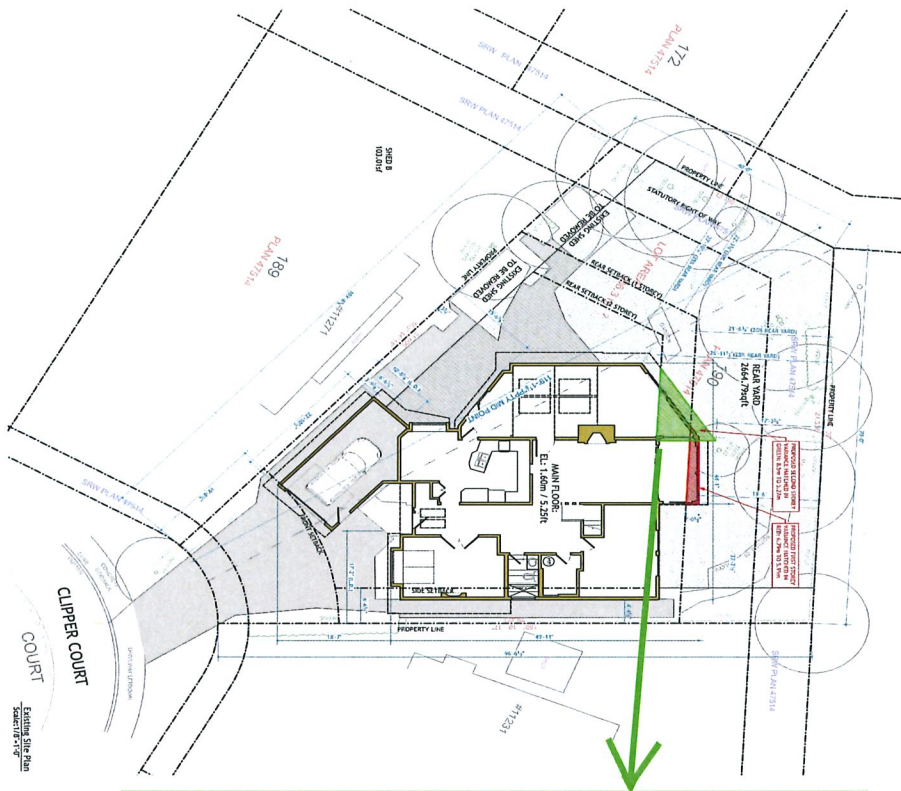

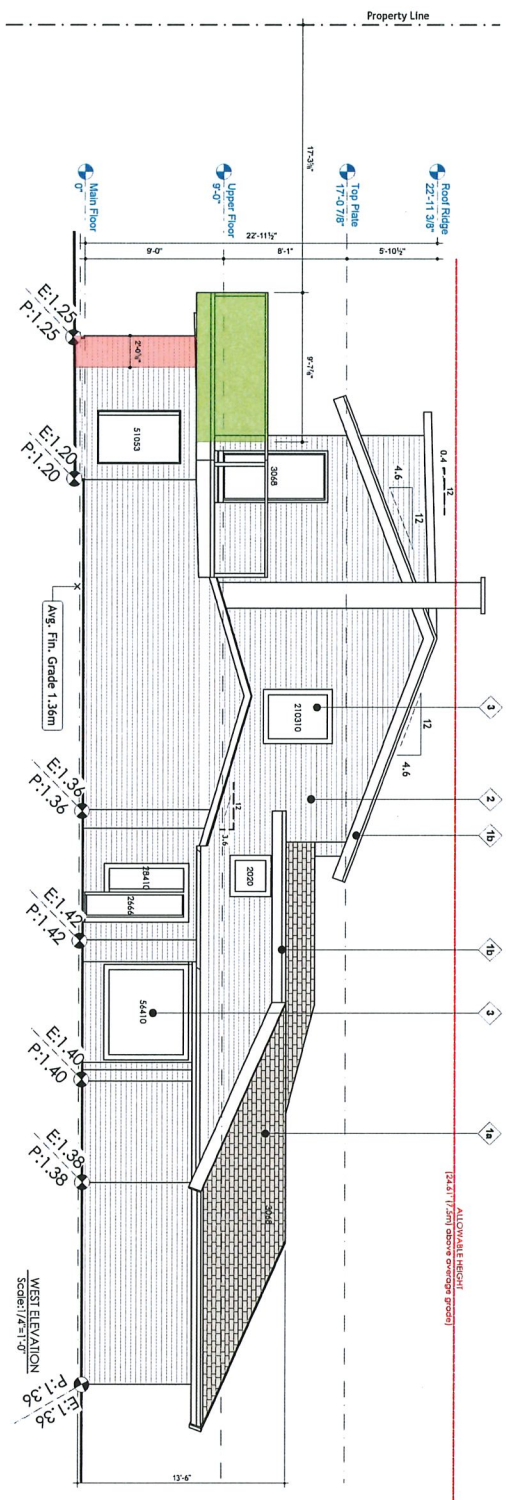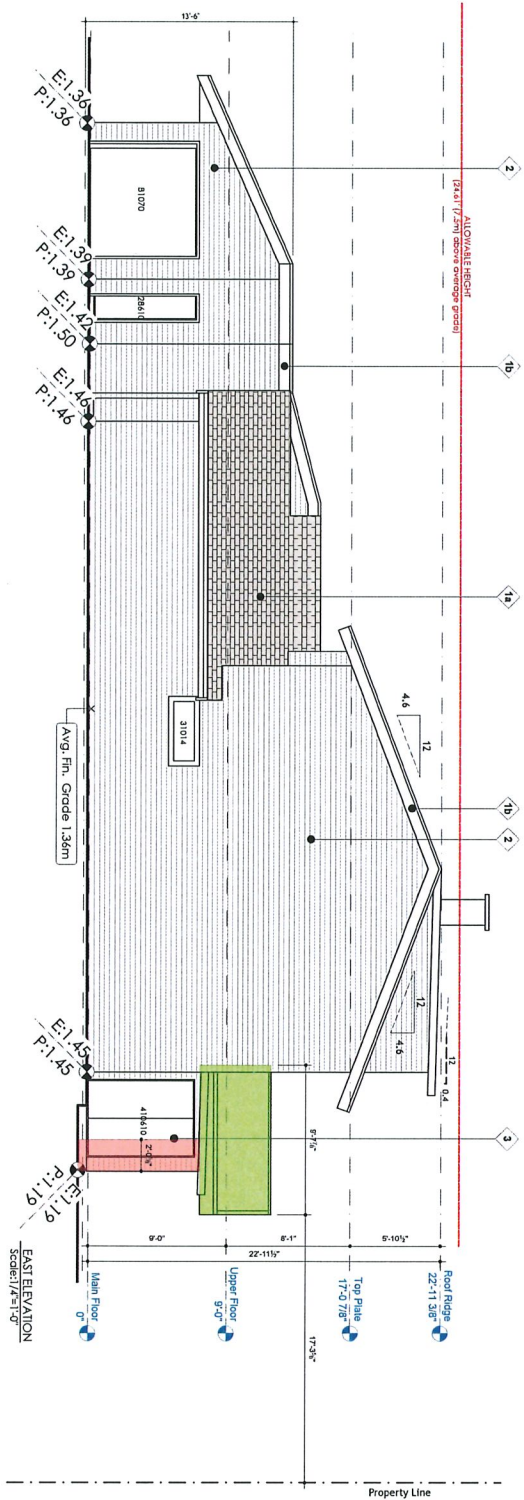

**DV 2022-015216 – 11251 Clipper Court, Richmond BC**

