


AWANA GROUP

Email: Technical@awana.com
Phone: (779) 462-5500


GENERAL NOTE:
THE INFORMATION AND DESIGN ARE OF AWANA GROUP AND NOT BE REPRODUCED WITHOUT THEIR WRITTEN CONSENT. VISITORS AND BE RESPONSIBLE FOR ALL PERMISSIONS AND UTILITIES PRIOR TO CONSTRUCTION OF WORK ON SITE. PRELIMINARY REPORTING TO AWANA GROUP INCLUDES: CONSTRUCTION OF WORK ON SITE. DRAWINGS ARE TO SCALE. THE DRAWINGS SHALL NOT BE SCALED. VISUALS ARE NOT TO SCALE UNLESS NOTED OTHERWISE.

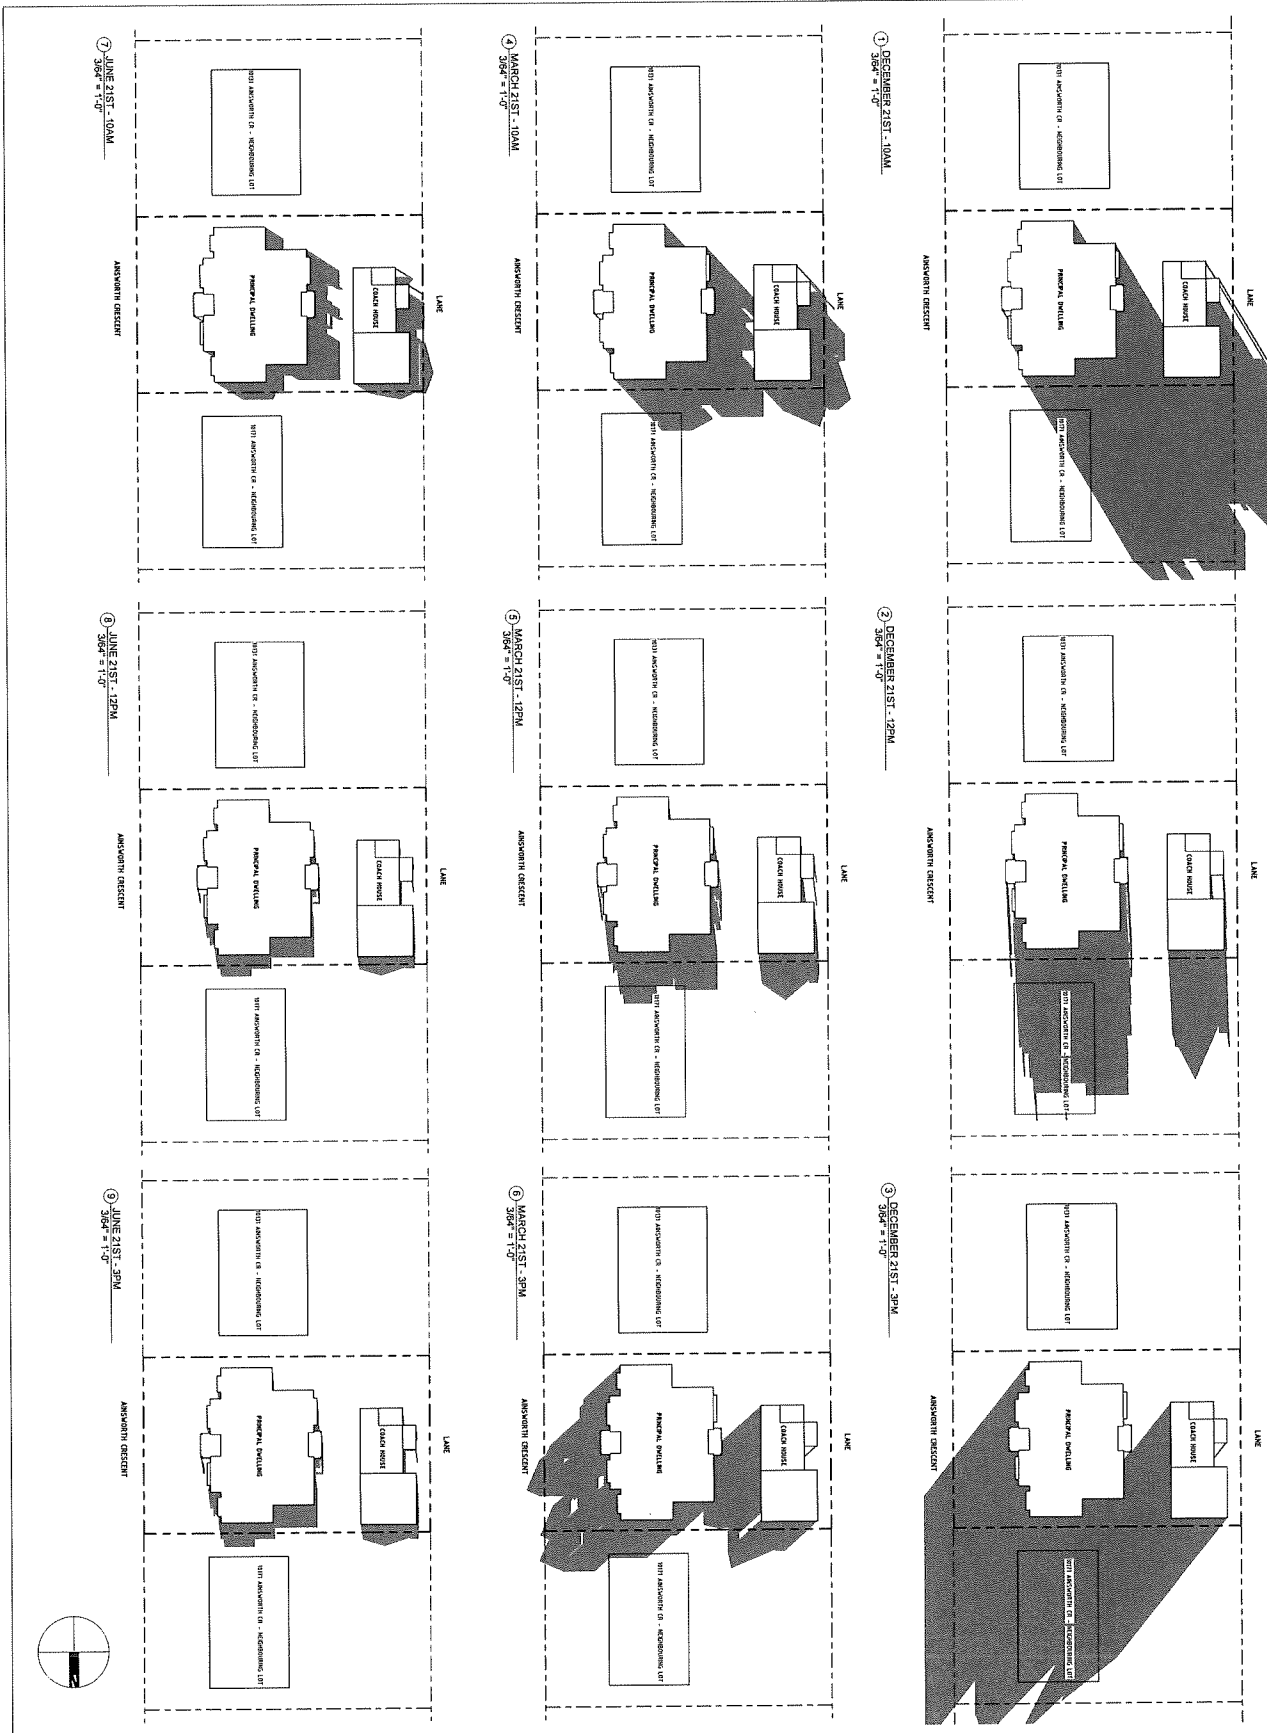

PROJECT	RANA RESIDENCE
PROJECT ADDRESS	1051 ANNSWORTH RESIDENT, RICHMOND, B.C.
DRAWING TITLE	SHADOW STUDY
PROJECT NUMBER	2217
DATE	APRIL 15TH, 2023
SCALE	AS INDICATED
DRAWING NO.	A3.00



ARBORIST SUPERVISION REQUIRED:
 -Landscape work that enters the TPZ of trees c11, oas1 & #372
 -House foundation footing preparation and installation & Landscape paver installation inside TPZ of tree oas2
 -House & Coach House foundation footing preparation and installation, park pad installation, walkway paver and landscape work inside the TPZ of tree oas3

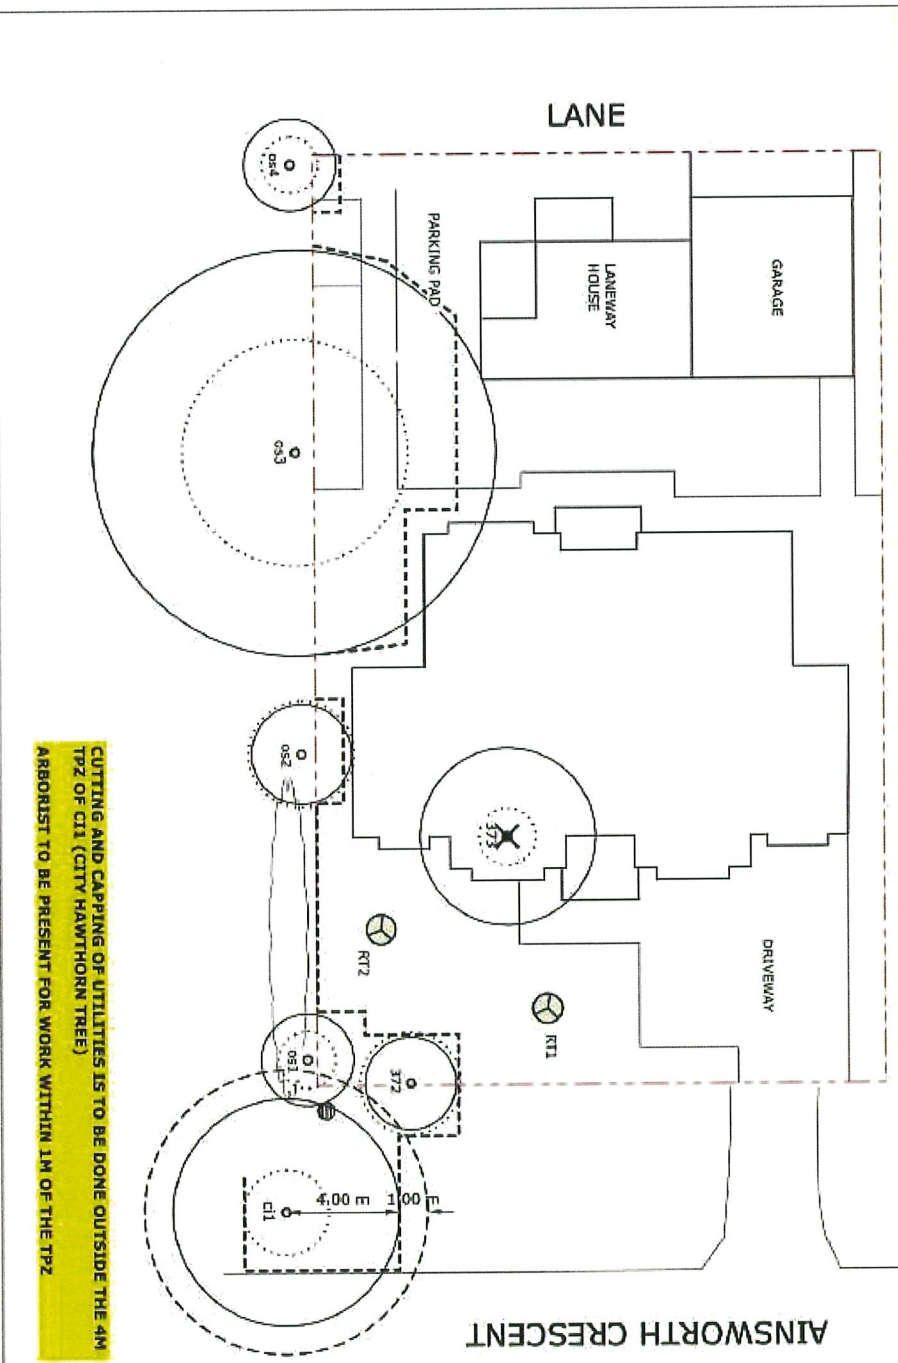

CUTTING AND CAPPING OF UTILITIES IS TO BE DONE OUTSIDE THE 4M TPZ OF C11 (CITY HAWTHORN TREE)
ARBORIST TO BE PRESENT FOR WORK WITHIN 1M OF THE TPZ



Tree Plan for Construction at 10151 Ainsworth Crescent, Richmond

Date: December 20, 2022

Tree Inventory		
Tag	Species	DBH TPZ (cm) (m)
c11	Hawthorn	34 4.00
372	Hawthorn	25 1.50
373	Cypress	48 2.88
oas1	Scots Pine	21 1.50
oas2	Western Red Cedar	27 1.62
oas3	Douglas Fir	110 6.60
oas4	Magnolia	23 1.50

Replacement Trees		
Tag	Species	Size
RT1	Callery Pear	Bcm cal
RT2	Callery Pear	Bcm cal

Replacement tree selection, planting and maintenance to meet or exceed BCLNA/BSCDA Landscape Standards

Legend

: drip-line
 : Under-size tree
 : remove tree
 : Tree to be replaced

1m 1:150 5m

