



Schedule 2 to the Minutes of the
Development Permit Panel
meeting held on Wednesday,
August 24, 2016.

11400 KINGFISHER DRIVE

DV 15-718208

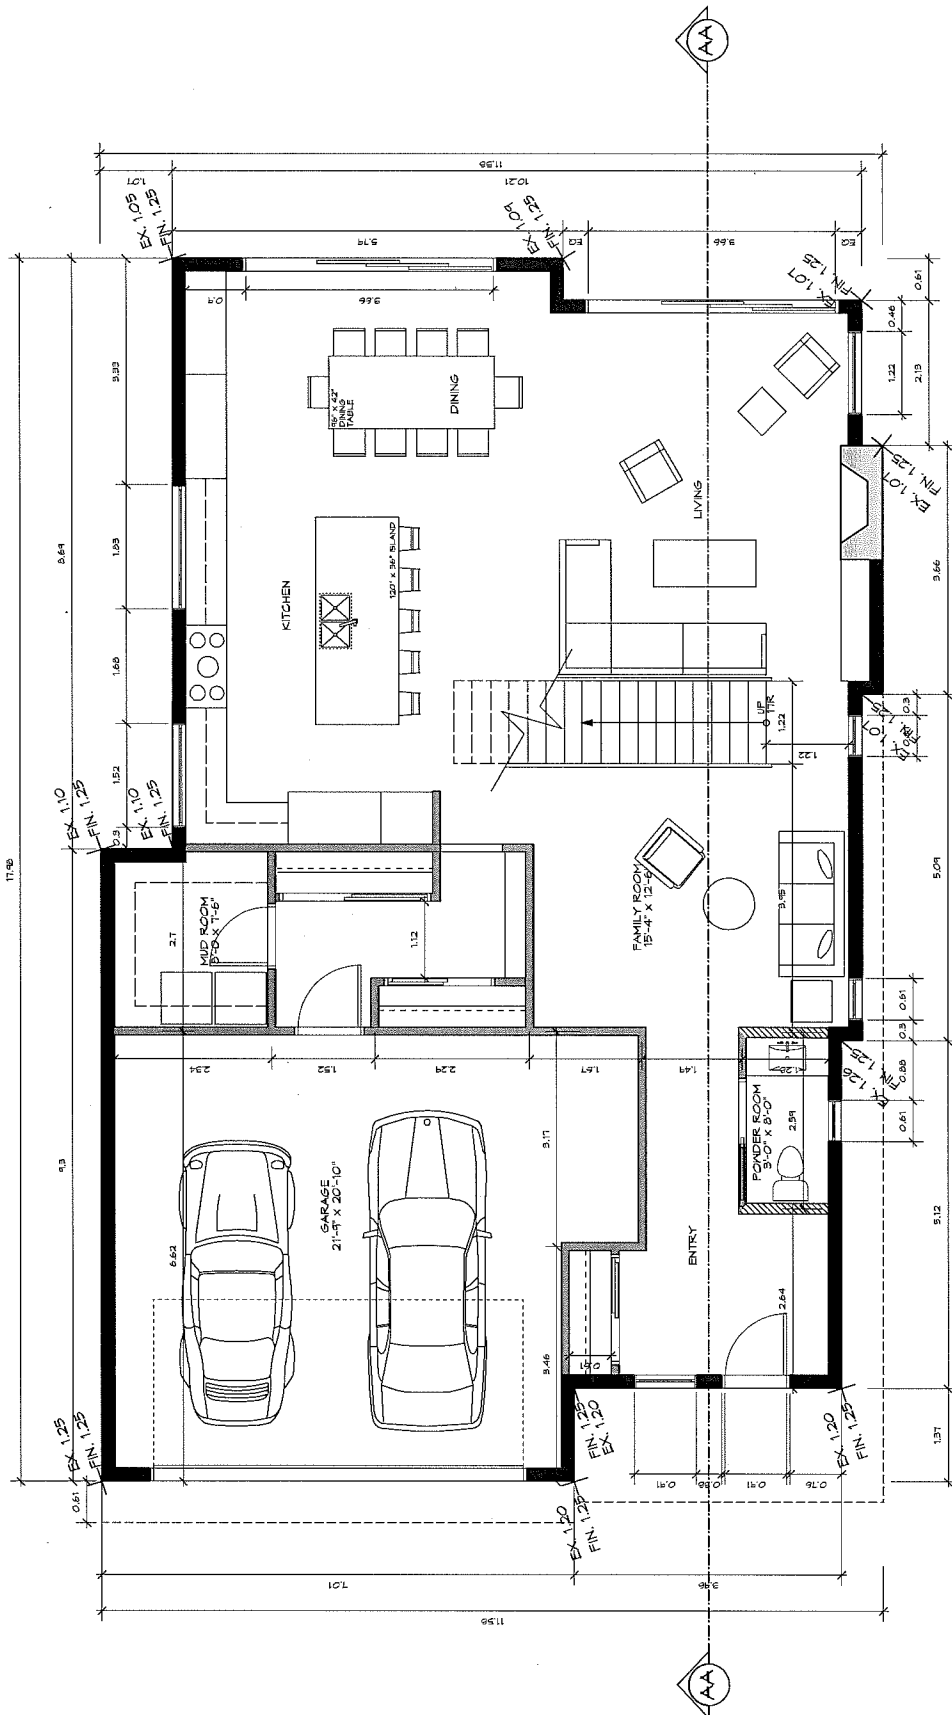


1 GROUND LEVEL
SCALE: 1/8" = 1'-0"

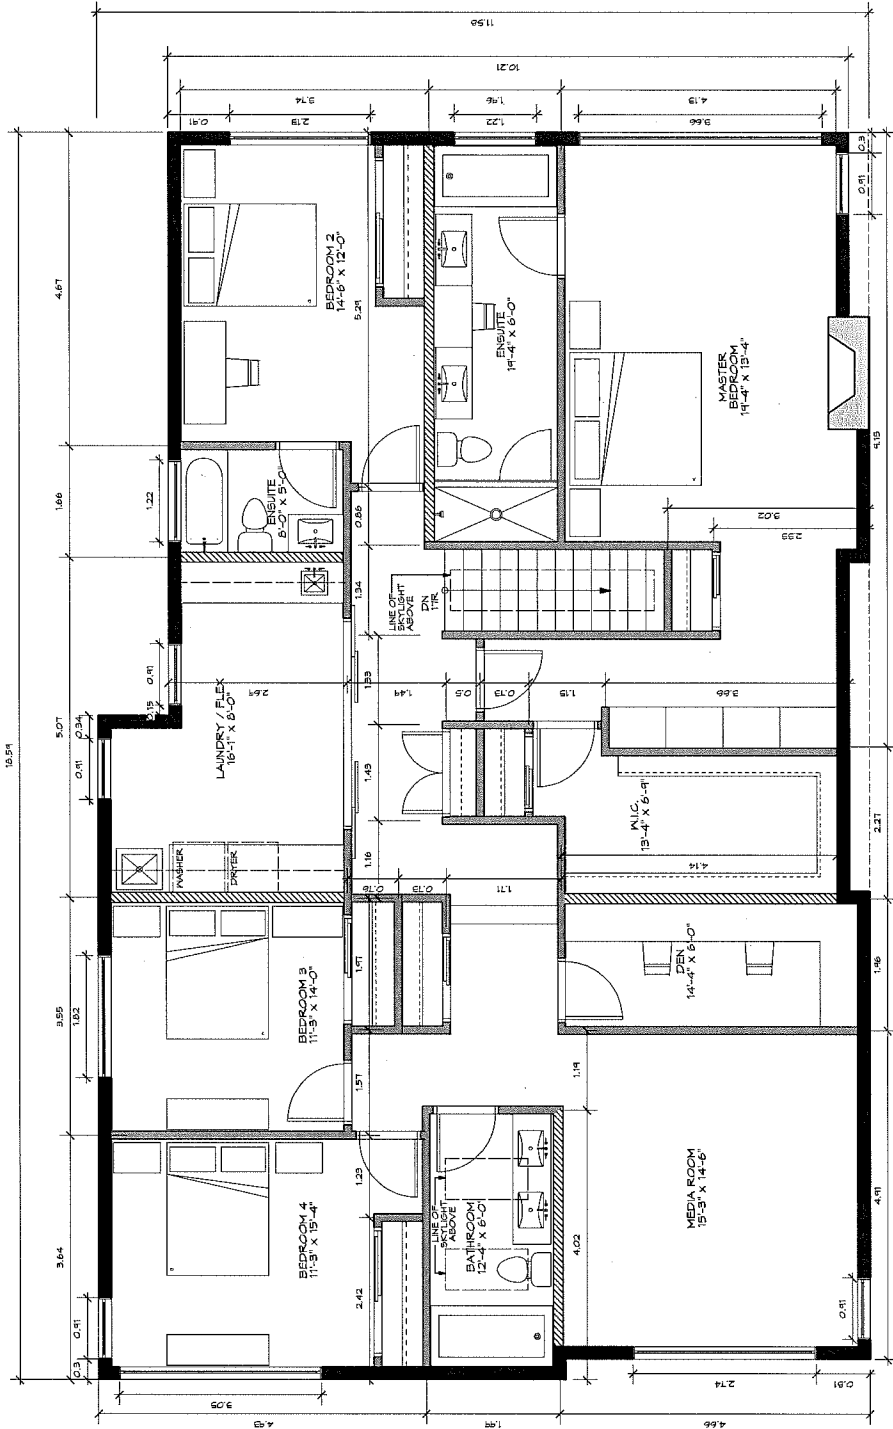


1 SECOND LEVEL
SCALE: 1/8"=1'-0"

MATERIALS LIST	
1	ALUMINUM SIDING
2	PORCELAIN TILE
3	FIBRE CEMENT PANEL
4	ANODIZED METAL DRIP CAP
5	VINYL WINDOW
6	ACRYLIC STUCCO

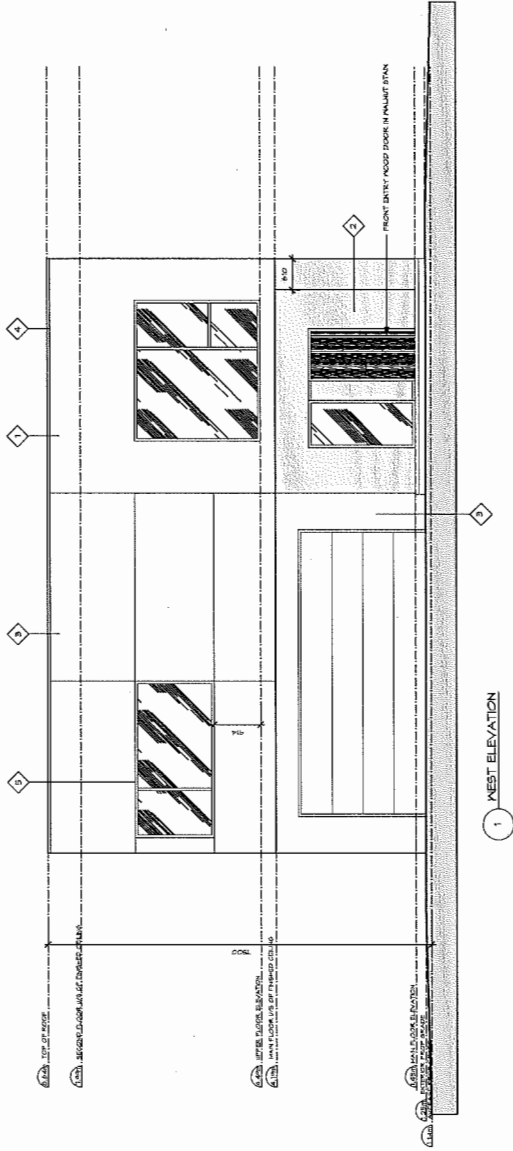


1 WEST ELEVATION

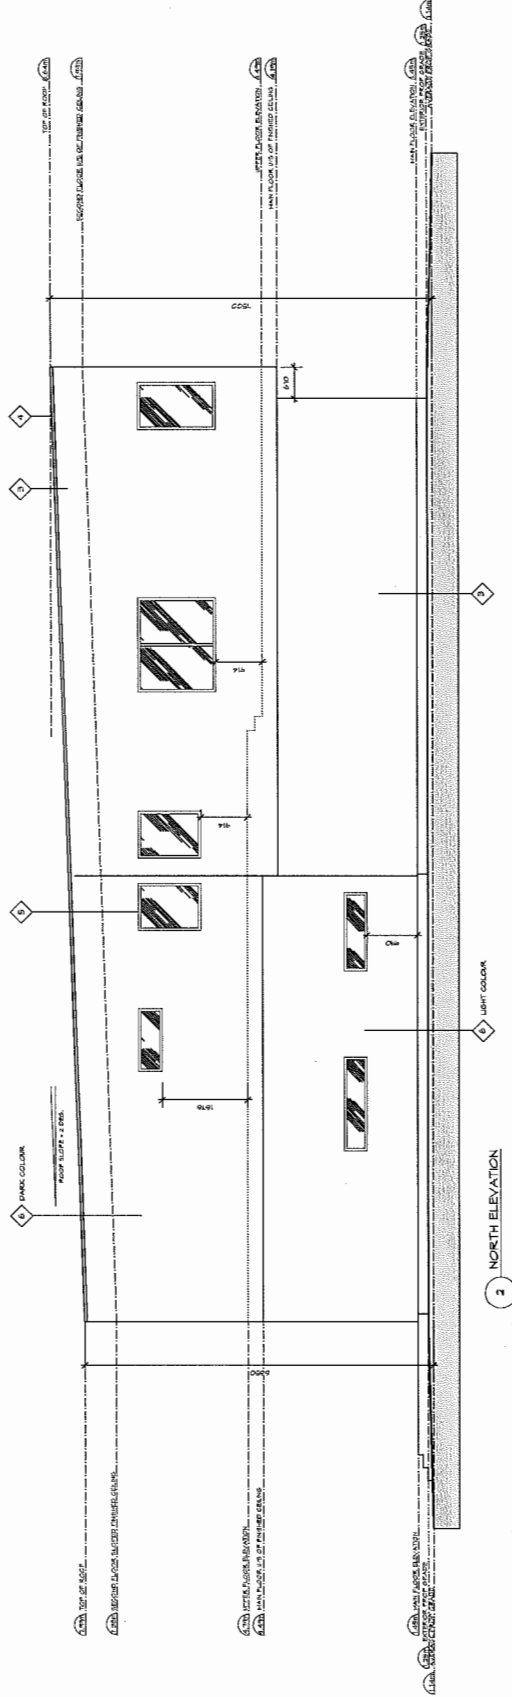


2 NORTH ELEVATION

SPATIAL CALCULATIONS
 WALL AREA 129.65 SQM
 LIMITING DISTANCE 12.2m
 PERMITTED OPENINGS 4.02 SQM (7%)
 PROPOSED OPENINGS 8.50 SQM

MATERIALS LIST	
1	ALUMINUM SIDING
2	PORCELAIN TILE
3	FIBRE CEMENT PANEL
4	ANODIZED METAL DRIP CAP
5	VINYL WINDOW
6	ACRYLIC STUCCO

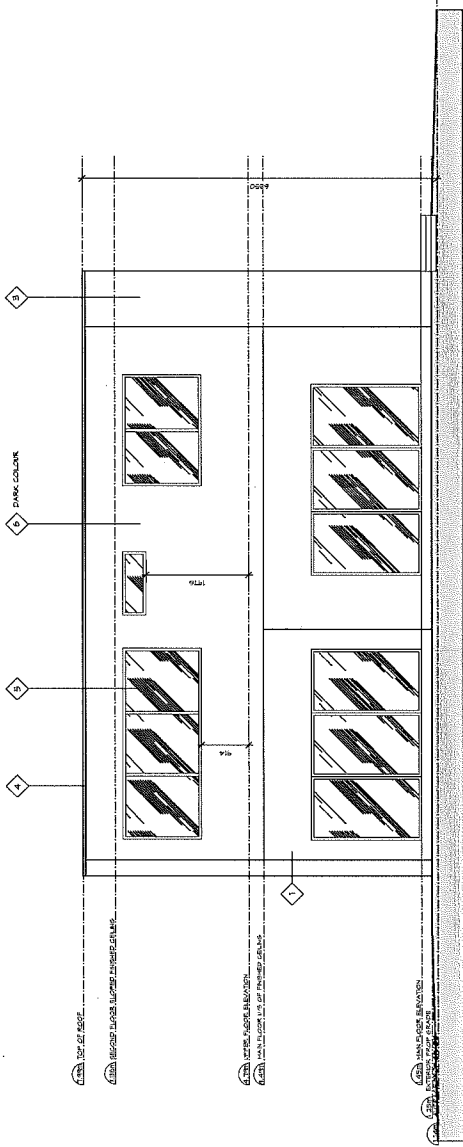


1 EAST ELEVATION

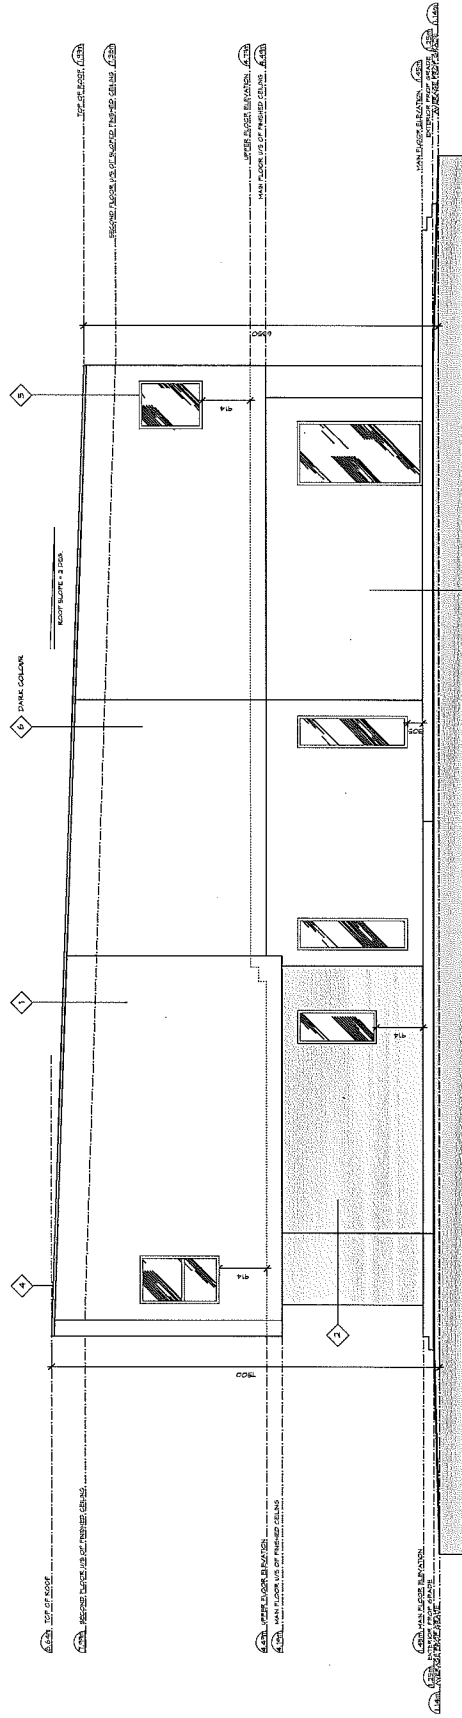

2 SOUTH ELEVATION


SPATIAL CALCULATIONS
 WALL AREA 129.65 SQM
 LIMITING DISTANCE 3.66M
 PERMITTED OPENINGS 9.02 SQM (7%)
 PROPOSED OPENINGS 9.04 SQM

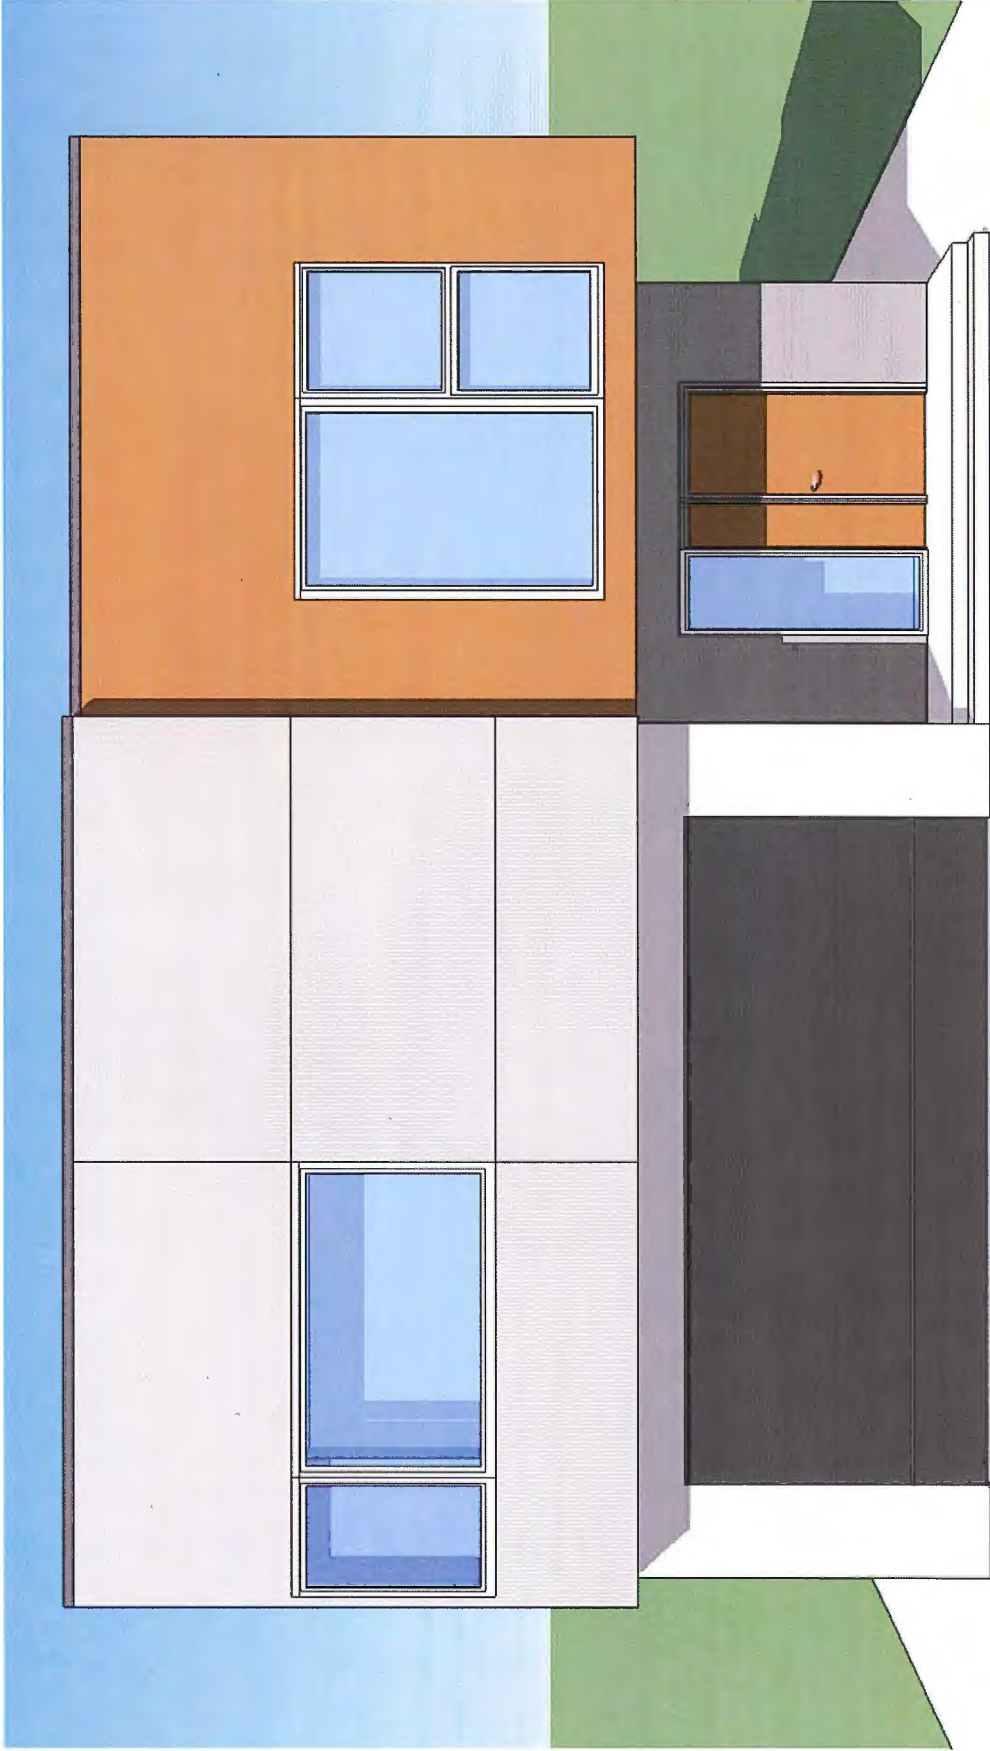

PERSPECTIVE VIEW – LOOKING EAST



PERSPECTIVE VIEW – LOOKING NORTH EAST

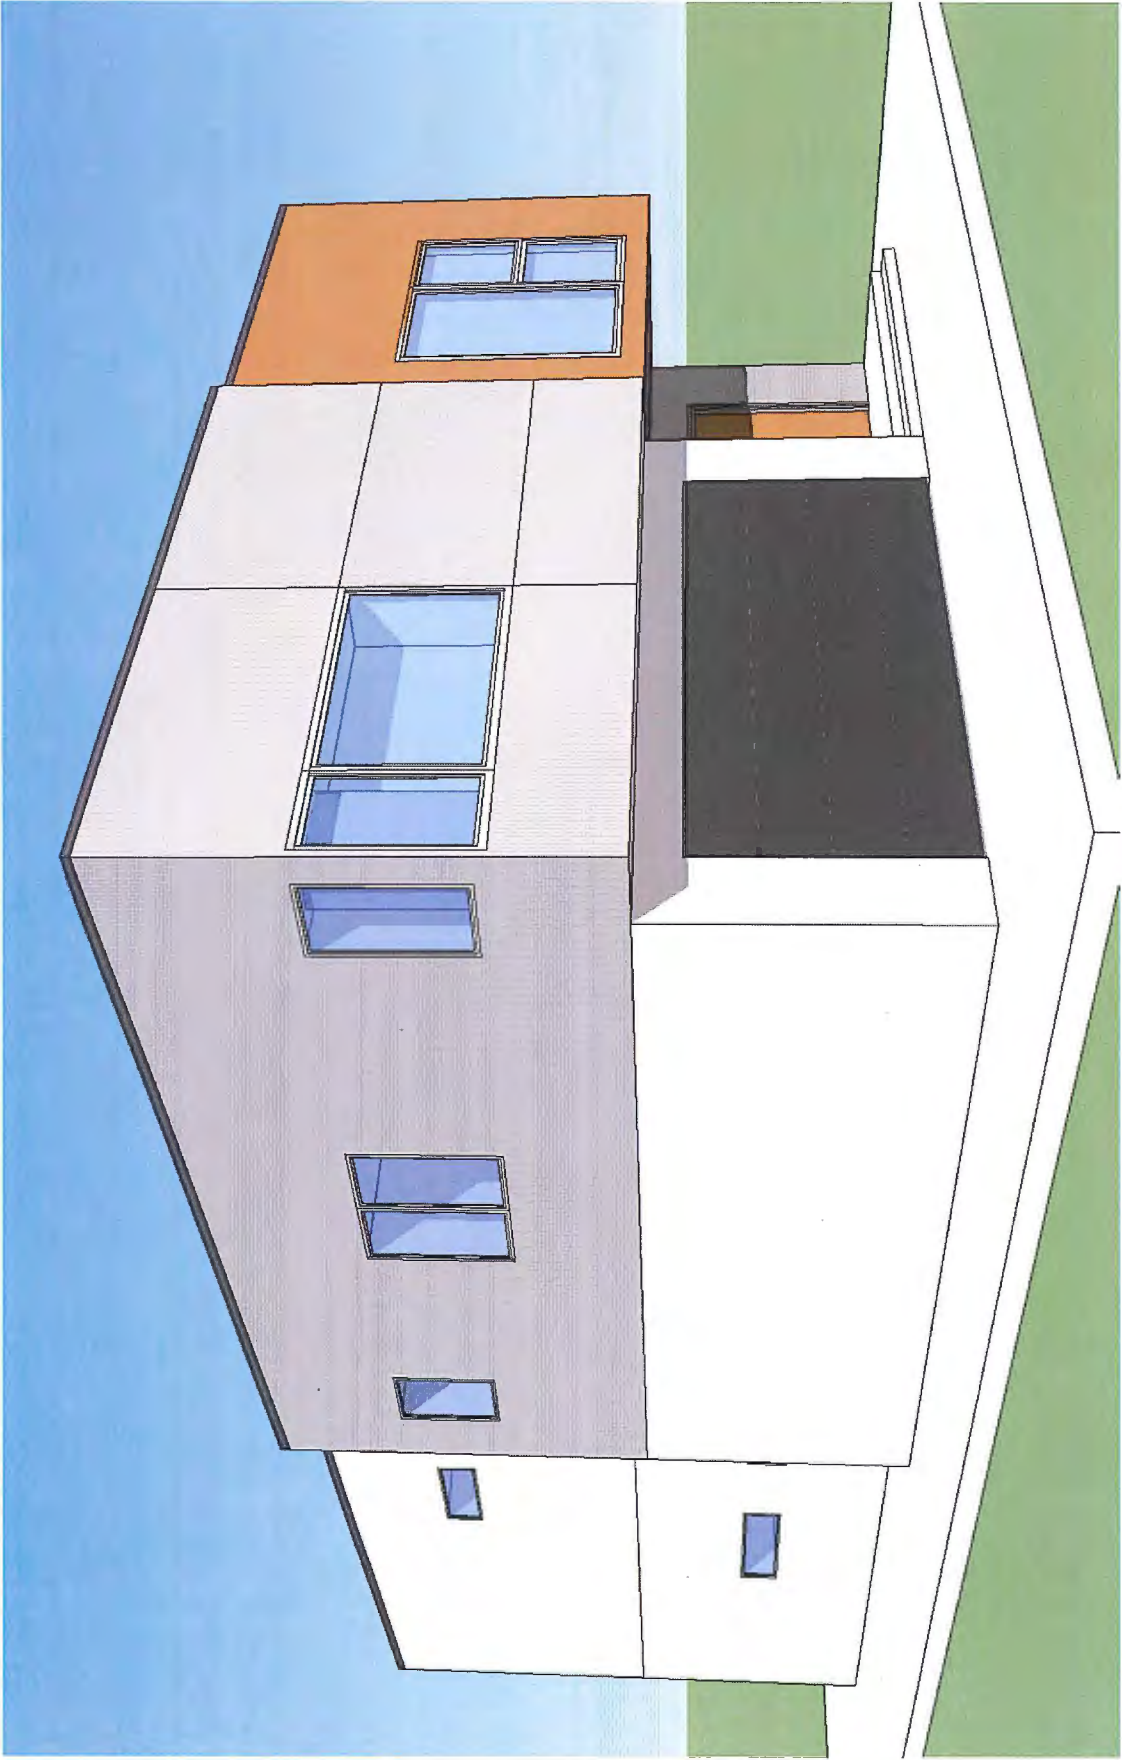

PERSPECTIVE VIEW – LOOKING SOUTH EAST