



City of Richmond

Report to Committee

To: Planning Committee
From: Wayne Craig
Director, Development

Date: August 23, 2021
File: RZ 20-906575

Re: Application by Paul Atwal for Rezoning at 9631 Patterson Road from Single Detached (RS1/E) to Site Specific Single Detached (ZS30) - Patterson Road

Staff Recommendation

That Richmond Zoning Bylaw 8500, Amendment Bylaw 10287 to create the “Single Detached (ZS30) – Patterson Road” zone, and to rezone 9631 Patterson Road from the “Single Detached (RS1/E)” zone to the “Single Detached (ZS30) - Patterson Road” zone, be introduced and given first reading.

Wayne Craig
Director, Development
(604-247-4625)

WC:na
Att. 7

REPORT CONCURRENCE		
ROUTED TO:	CONCURRENCE	CONCURRENCE OF GENERAL MANAGER
Affordable Housing	<input checked="" type="checkbox"/>	

Staff Report

Origin

Paul Atwal has applied to the City of Richmond for permission to rezone 9631 Patterson Road from the “Single Detached (RS1/E)” zone to a new site specific “Single Detached (ZS30) – Patterson Road” zone in order to permit the property to be subdivided into two single-family residential lots each with access from Patterson Road. A location map and aerial photo are provided in Attachment 1. A survey showing the proposed subdivision and conceptual development plans are provided in Attachment 2.

Findings of Fact

Background

A new single-family dwelling was recently built on the western half of the subject site (BP 19-870258). The eastern portion of the site is currently vacant. The existing house and the proposed subdivision layout conform to all zoning requirements under the proposed ZS30 zone including floor area ratio, lot coverage and setbacks.

A new site specific “Single Detached (ZS30) – Patterson Road” zone is proposed in response to the abutting provincial roadways on two sides of the property. The proposed zone includes setback requirements specified by the Ministry of Transportation and Infrastructure applicable to the rear and side yards adjacent to Highway 99 but is otherwise modeled on the City’s existing “Single Detached (RS2/B)” zone.

A Development Application Data Sheet providing details about the development proposal is provided in Attachment 3.

Subject Site Existing Housing Profile

There is an existing single detached home with a secondary suite on the west side of the property, which would be retained on the proposed Lot 1.

Surrounding Development

To the north: On-ramp to Highway 99.

To the east: Vacant land that forms part of the Highway 99 right of way. The highway on-ramp is approximate 60 m to the east of the subject site.

To the south: Across Patterson Road, existing non-conforming duplex and single-family dwellings on lots zoned “Single Detached (RS1/E and RS2/B).”

To the west: A duplex on a property zoned “Two-unit Dwellings (RD1).”

Related Policies & Studies

Official Community Plan/West Cambie Area Plan

The 2041 OCP Land Use Map designation for the subject site is “Neighbourhood Residential” and the West Cambie Area Plan land use designation for the subject site is “Residential (Single Family)”. This redevelopment proposal is consistent with these designations.

Lot Size Policy 5446

The subject site is located within the area covered by Lot Size Policy 5446 (adopted by Council September 16, 1991, amended June 21, 1999) (Attachment 4). This Policy permits rezoning and subdivision of lots on the north side of Patterson Road in accordance with “Single Detached (RS2/B)”. This redevelopment proposal would enable the property to be subdivided into a maximum of two lots.

The proposed ZS30 zone maintains the same subdivision provisions/minimum lot size requirements as the “Single Detached (RS2/B)” zone and is therefore consistent with Lot Size Policy 5446. The applicant is proposing to create one larger lot on the west side with a 17.442 m frontage (665 m² in area) and a smaller lot on the east side with a 12.0 m frontage (444 m² in area).

Floodplain Management Implementation Strategy

The proposed redevelopment must meet the requirements of the Richmond Flood Plain Designation and Protection Bylaw 8204. Registration of a flood indemnity covenant on Title is required prior to final adoption of the rezoning bylaw.

OCP Aircraft Noise Sensitive Development (ANSD) Policy and Highway Noise

The subject site is located within the Aircraft Noise Sensitive Development (ANSD) Policy Area within a designation that permits new single-family development that is supported by an existing Lot Size Policy. Prior to final adoption of the rezoning bylaw the applicant is required to register a covenant on title to address public awareness and ensure noise mitigation is incorporated into the design and construction of buildings and additions, as required.

In addition to aircraft noise and given the subject site’s proximity to Highway 99, staff have expressed potential noise concerns from highway traffic. Accordingly, the developer will be required to register a legal agreement prior to final adoption of the rezoning bylaw to ensure that future construction incorporates noise mitigation measures to achieve the applicable standards for indoor noise quality. An acoustical report from a certified professional would be required at Building Permit stage.

Public Consultation

A rezoning sign has been installed on the subject property. Staff have not received any comments from the public about the rezoning application in response to the placement of the rezoning sign on the property.

Should the Planning Committee endorse this application and Council grant 1st reading to the rezoning bylaw, the bylaw will be forwarded to a Public Hearing, where any area resident or interested party will have an opportunity to comment. Public notification for the Public Hearing will be provided as per the *Local Government Act*.

Analysis

Site Specific “Single Detached (ZS30) – Patterson Road” Zone

The proposed “Single Detached (ZS30) – Patterson Road” zone is based on the City’s existing “Single Detached (RS2/B)” zone with the same subdivision standards of each new lot requiring a minimum 12.0 m width, 24.0 m depth, and 360 m² lot area. A site specific zone is proposed in order to ensure redevelopment reflects specific side and rear yard setbacks applicable to the site due to the Hwy 99 adjacency.

Tree Retention and Replacement

The applicant has submitted a Certified Arborist’s Report; which identifies on-site and off-site tree species, assesses tree structure and condition, and provides recommendations on tree retention and removal relative to the proposed development. The Report assesses one bylaw-sized tree on the subject property and two bylaw-sized trees on the neighbouring property to the west. Staff note that since the time of the original tree assessment and Arborist’s Report, the applicant has planted four new trees on Lot 1.

The City’s Tree Preservation Coordinator has reviewed the Arborist’s Report and supports the Arborist’s findings, with the following comments:

- One multi-stem tree (tag# 400 (89 cm caliper Persian Silk tree)) is in poor condition due to damaged trunk and is recommended to be removed and replaced.
- Two trees (tag# os1 (25 cm caliper Smaragd cedar) and tag# os2 (20 cm caliper Smaragd cedar)) located on adjacent neighbouring property at 9611 Patterson Road are identified to be retained and protected. Provide tree protection as per City of Richmond Tree Protection Information Bulletin Tree-03.
- Replacement trees should be specified at 2:1 ratio as per the OCP.

Tree Replacement

The applicant wishes to remove one on-site tree (Tree tag# 400). The 2:1 replacement ratio would require a total of two replacement trees. The applicant has agreed to plant two replacement trees on proposed Lot 2. The required replacement trees are to be of the following minimum sizes, based on Tree Protection Bylaw No. 8057.

No. of Replacement Trees	Minimum Caliper of Deciduous Replacement Tree	Minimum Height of Coniferous Replacement Tree
2	8 cm	4 m

In addition to the two replacement trees, the applicant has agreed to plant three trees on proposed Lot 2 as part of a landscape buffer along the north property line. Additionally, four new trees

have already been planted on proposed Lot 1 as part of the landscaping for the recently constructed dwelling.

Prior to final adoption of the rezoning bylaw, the applicant is required to provide a \$1,500 Landscape Security to ensure that the two replacement trees are provided on proposed Lot 2.

Tree Protection

Two trees (tag# os1 and os2) on neighbouring property at 9611 Patterson Road are to be retained and protected. The applicant has submitted a tree protection plan showing the trees to be retained and the measures taken to protect them during development stage (Attachment 5). To ensure that the trees identified for retention are protected at development stage, the applicant is required to complete the following items:

- Prior to final adoption of the rezoning bylaw, submission to the City of a contract with a Certified Arborist for the supervision of all works conducted within or in close proximity to tree protection zones. The contract must include the scope of work required, the number of proposed monitoring inspections at specified stages of construction, any special measures required to ensure tree protection, and a provision for the arborist to submit a post-construction impact assessment to the City for review.
- Prior to demolition of the existing dwelling on the subject site, installation of tree protection fencing around all trees to be retained. Tree protection fencing must be installed to City standard in accordance with the City's Tree Protection Information Bulletin Tree-03 prior to any works being conducted on-site, and remain in place until construction and landscaping on-site is completed.

Landscape Plan and Buffer

The applicant has agreed to install a landscape buffer along the north property line of the subject site to provide noise dampening and an aesthetically pleasing edge along the Sea Island Way on-ramp to Highway 99 (Attachment 6). The buffer would be 1.5 m wide and includes a 1.8 m high solid cedar fence, three Maple trees, and a continuous hedge supplemented with additional shrub planting. The combination of the fencing and layered planting will screen the view of the highway from the proposed lots and partially mitigate noise generated by nearby traffic. Registration of a restrictive covenant to identify the entire 1.5 m rear yard space as a landscape buffer area is required to prevent the removal of the buffer landscaping.

A landscape buffer along the east property line of Lot 2 is not requested as tree planting in this area, would conflict with a required Statutory Right-of-Way for the existing City forcemain located to the east. The applicant is aware that no new trees are to be planted within the required 1.5 m wide SRW along the east property line.

A Landscape Security in the amount of \$8,871.50 is required prior to final adoption of the rezoning bylaw to ensure that the agreed upon landscape buffer to Highway 99 is installed.

Ministry of Transportation and Infrastructure (MOTI) Approval

MOTI approval is a condition of final adoption of the rezoning bylaw. Preliminary Approval has been granted by MOTI for one year. No direct access to Highway 99 or the off-ramp is permitted.

Transportation and Site Access

Vehicle access is proposed from separate driveway crossings to each new lot. Frontage improvements are not required, however the applicant is required to provide a cash-in-lieu contribution for the City to construct frontage improvements in the future. The cash-in-lieu contribution is required prior to subdivision approval.

Site Servicing and Subdivision

Prior to final adoption of the rezoning bylaw, the applicant is required to register a 1.5 m wide Statutory Right-of-Way along the entire east property line of the site for the existing City sanitary sewer.

At future Subdivision stage, the applicant will be required to pay Development Cost Charges (City and GVS & DD), Engineering Improvement Charges for future road improvements, School Site Acquisition Charge, Address Assignment Fee, and Servicing Costs. Site servicing works are to be completed through a City work order, and are described in Attachment 7.

Affordable Housing Strategy

The Affordable Housing Strategy for single-family rezoning applications requires a secondary suite on 100% of new lots created; a secondary suite on 50% of new lots created together with a cash-in-lieu contribution to the City's Affordable Housing Reserve Fund of \$4.00/ft² of the total buildable area of the remaining lots; or, where a secondary suite cannot be accommodated in the development, a cash-in-lieu contribution to the Affordable Housing Reserve Fund of \$4.00/ft² of the total buildable area of the development.

The applicant proposes to construct a secondary suite on each of the new lots. The existing dwelling on proposed Lot 1 has a 1-bedroom, 41.5 m² (447 ft²) secondary suite and the dwelling on proposed Lot 2 will provide a minimum 1-bedroom, 43.4 m² (468 ft²) secondary suite. To ensure that the secondary suites are built to the satisfaction of the City in accordance with the Strategy, the applicant is required to enter into a legal agreement registered on Title, stating that no final Building Permit inspection on the proposed Lot 2 is to be granted until the secondary suite is constructed to the satisfaction of the City, in accordance with the BC Building Code and the City's Zoning Bylaw. This legal agreement is a condition of rezoning.

Financial Impact

None.

Conclusion

The purpose of this application is to rezone 9631 Patterson Road from the “Single Detached (RS1/E)” zone to a new site specific zone to permit the property to be subdivided to create two single detached lots. The proposal is consistent with Single-Family Lot Size Policy 5446 and all applicable policies and land use designations contained within the Official Community Plan (OCP). The proposal is consistent with the direction of redevelopment in the surrounding area.

The list of rezoning considerations is included as Attachment 7, which has been agreed to by the applicants (signed concurrence on file).

It is recommended that Richmond Zoning Bylaw 8500, Amendment Bylaw 10287 be introduced and given first reading.


(for)

Nathan Andrews
Planning Technician
(604-247-4911)



NA/JR:js

Attachments

- Attachment 1: Location Map
- Attachment 2: Survey and Subdivision Plan
- Attachment 3: Development Application Data Sheet
- Attachment 4: Lot Size Policy 5446
- Attachment 5: Tree Retention Plan
- Attachment 6: Preliminary Landscape Plan
- Attachment 7: Rezoning Considerations



City of
Richmond

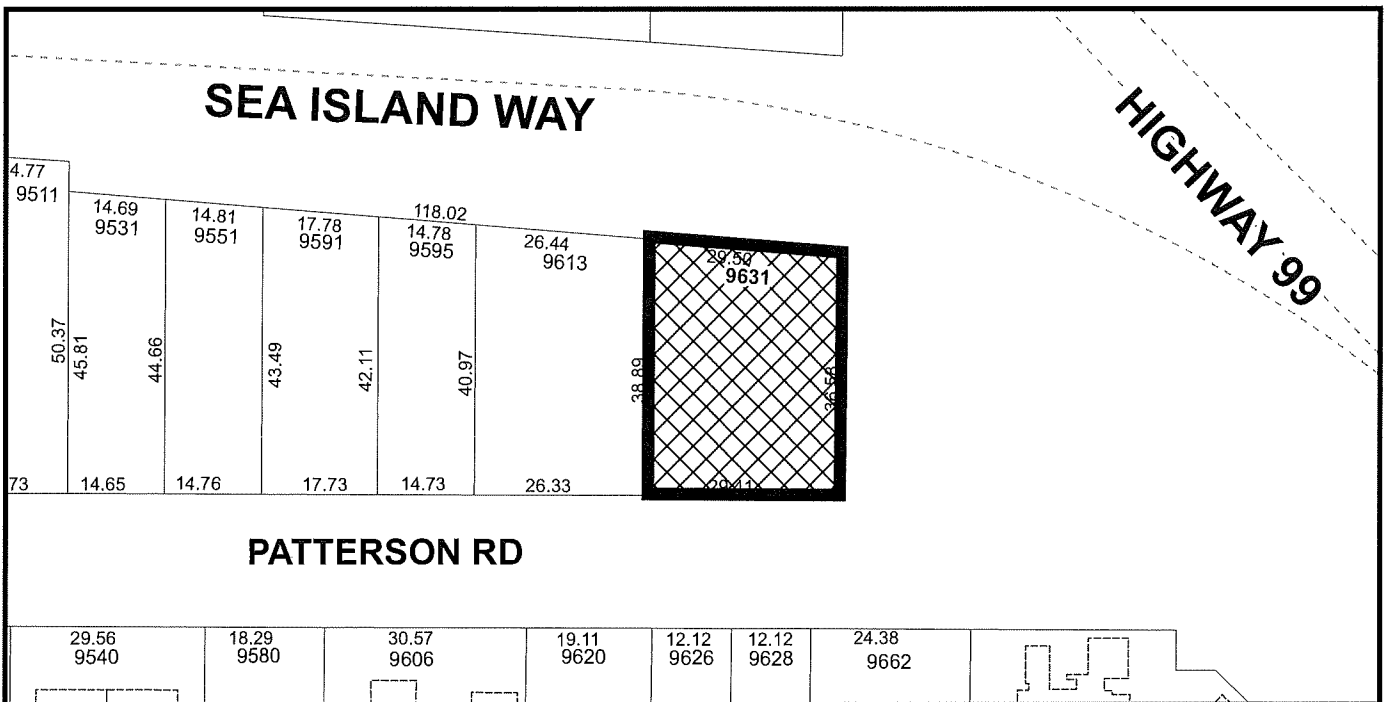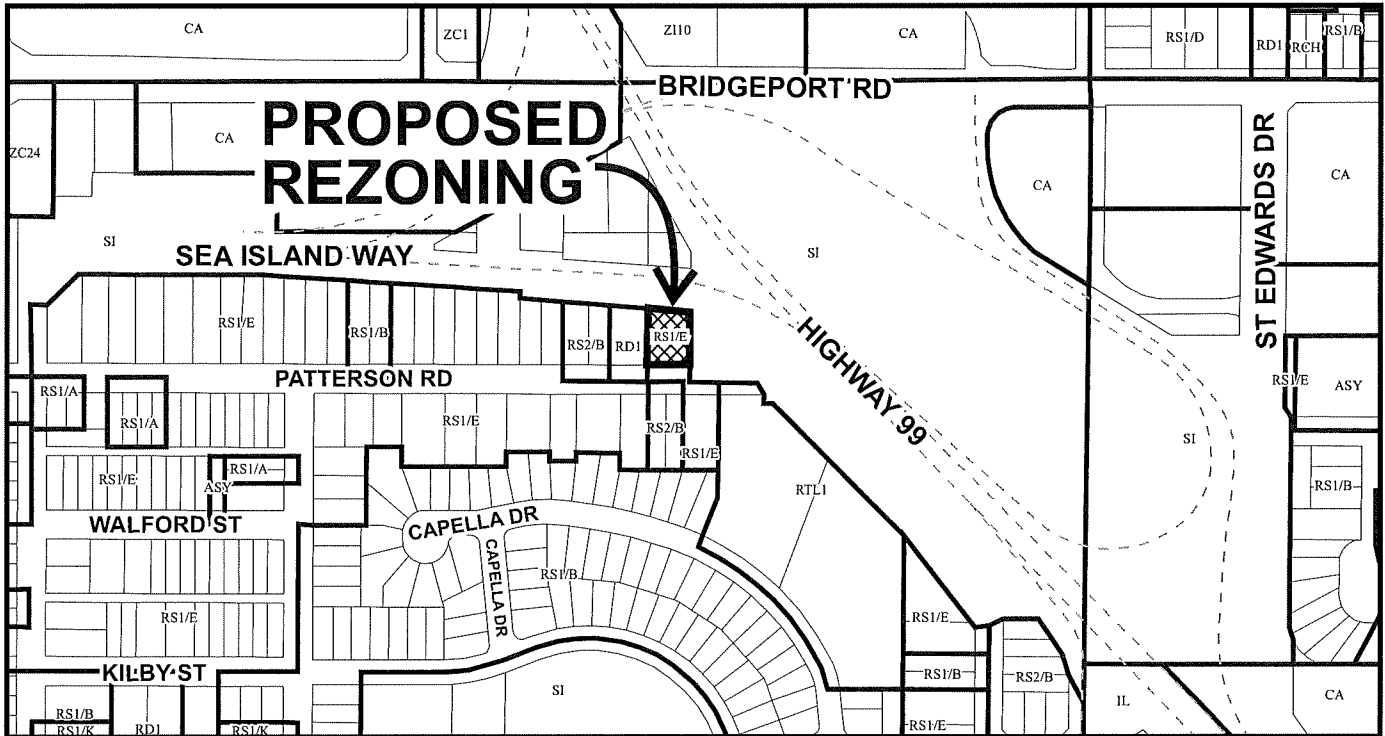

	<h1>RZ 20-906575</h1>	<p>Original Date: 11/05/20</p> <p>Revision Date:</p> <p>Note: Dimensions are in METRES</p>
--	-----------------------	--



City of
Richmond



**SUBJECT
PROPERTY**

9631



RZ 20-906575

Original Date: 11/05/20

Revision Date:

Note: Dimensions are in METRES

**TOPOGRAPHIC SURVEY AND PROPOSED SUBDIVISION OF
WEST HALF LOT 3 EXCEPT: FIRSTLY: PART ON STATUTORY
RIGHT OF WAY PLAN 17236. SECONDLY PART ON STATUTORY
RIGHT OF WAY PLAN LMP133. SECTION 27 BLOCK 5 NORTH
RANGE 6 WEST NEW WESTMINSTER DISTRICT PLAN 6112**



#9631 PATTERSON ROAD,
RICHMOND, B.C.
P.I.D. 004-194-454


SEA ISLAND WAY

NOTE:

Elevations shown are based on
City of Richmond HPN
Benchmark network.
Benchmark: HPN #190
Control Monument 94H1624
Elevation: 2.353m
Benchmark: HPN #191
Control Monument 02H2453
Elevation: 1.664m

LEGEND:

- (C) denotes conifer
- (D) denotes deciduous
- ⊠ denotes water meter
- ⊙ denotes cleanout
- denotes power post
- T: denotes top of wall

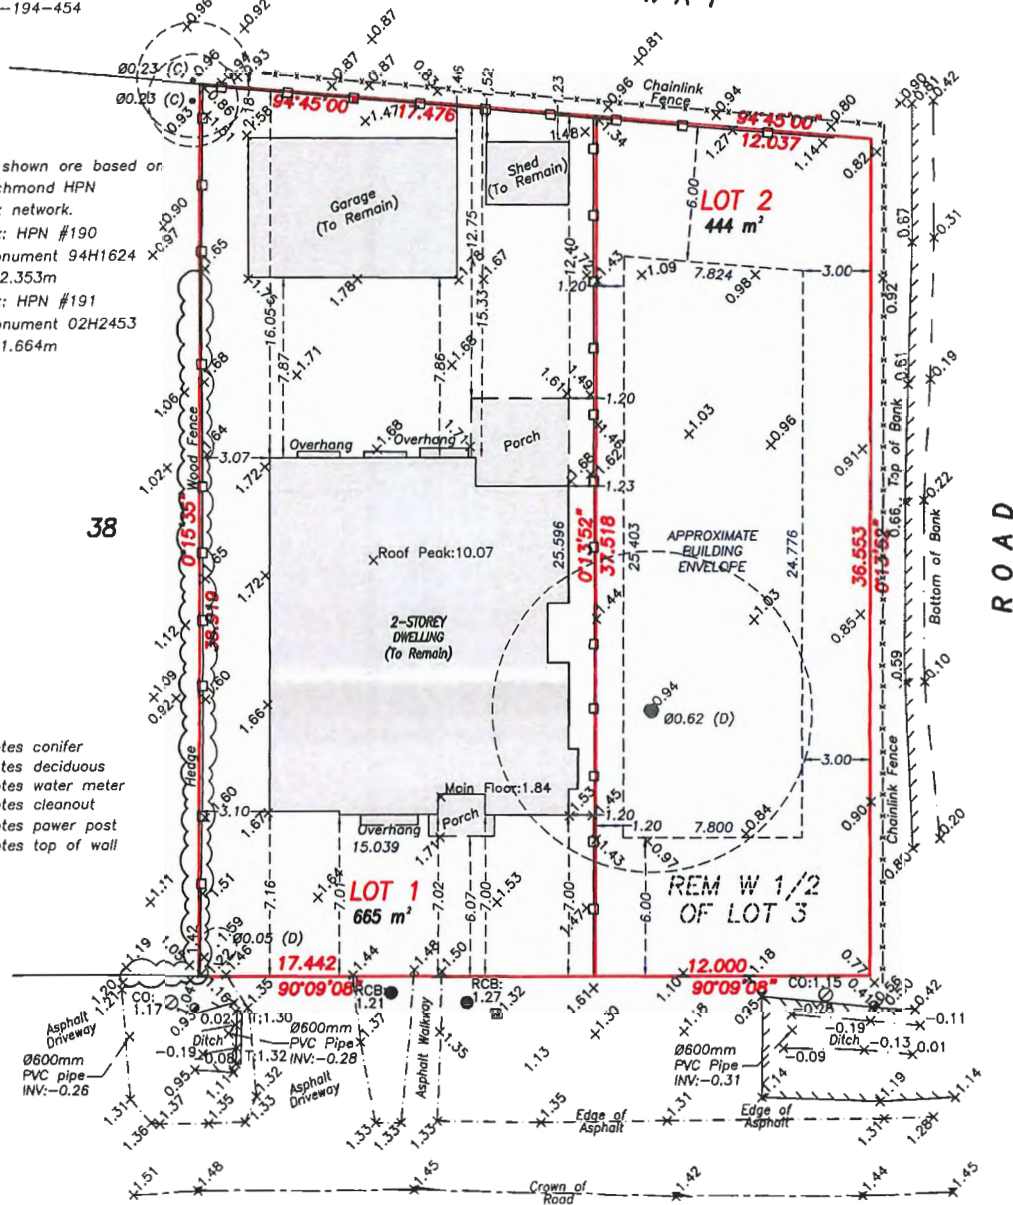

Nail in aluminum
Tag #2763
Site Benchmark
Elevation: 1.40

PATTERSON ROAD

© copyright
J. C. Tam and Associates
Canada and B.C. Land Surveyor
115 - 8833 Odlin Crescent
Richmond, B.C. V6X 3Z7
Telephone: (604) 214-8928
Fax: (604) 214-8929
E-mail: office@jctam.com
Website: www.jctam.com
Job No. 7372
FB-370 P29, 30, & 34; FB-387 P51
Drawn By: WK

SCALE: 1:200



ALL DISTANCES ARE IN METRES AND DECIMALS
THEREOF UNLESS OTHERWISE INDICATED

NOTE:

Use site Benchmark Tag #2763 for
construction elevation control.

CERTIFIED CORRECT:
LOT DIMENSION ACCORDING TO
FIELD SURVEY.

Johnson
Tam U814B9
JOHNSON C. TAM, B.C.L.S., C.L.S.

JUNE 11th, 2020

DWG No. 7372-Topo-02

CIVIC ADDRESS:
9631 - Patterson Road, Richmond BC
PID: 004-194-454

LEGAL DESCRIPTION:

CALCULATIONS:
ZONE: RS2/B



Lot 1

PER. IMPERMEABLE COVERAGE = 70% OF 7158.0 S.F. (665.0 m²)
= 5010.60 S.F. (465.484 m²)
PROPOSED IMPERMEABLE COVERAGE = 4784.00 S.F. (444.43 m²)
PER. LANDSCAPE SURFACE = 30% OF 7158.0 S.F. (665.0 m²)
= 2147.40 S.F. (199.49 m²)
PROPOSED LANDSCAPE SURFACE = 2374.00 SF (220.54 m²)
PER. SITE COVERAGE = 45% OF 7158.0 S.F. (665.0 m²)
= 3221.10 S.F. (299.24 m²)
PROPOSED SITE COVERAGE = 2911.0 S.F. (270.43 m²)

Lot 2

PER. IMPERMEABLE COVERAGE = 70% OF 4779.0 S.F. (444.0 m²)
= 3345.00 S.F. (310.75 m²)
PROPOSED IMPERMEABLE COVERAGE = 2386.00 S.F. (221.66 m²)
PER. LANDSCAPE SURFACE = 30% OF 4779.0 S.F. (444.0 m²)
= 1434.0 S.F. (133.22 m²)
PROPOSED LANDSCAPE SURFACE = 1636.0 SF (151.98 m²)
PER. SITE COVERAGE = 45% OF 4779.0 S.F. (444.0 m²)
= 2150.55 S.F. (199.79 m²)
PROPOSED SITE COVERAGE = 1667.0 S.F. (154.86 m²)

FRONT YARD = 774.0 SF (71.90 m²)
REQUIRED FRONT YARD LANDSCAPE SURFACE = 50% = 387.0 SF (35.95 m²)
PROPOSED FRONT YARD LANDSCAPE SURFACE = 177.0 + 72.0 + 154.0 = 403.0 SF (37.44 m²)

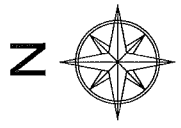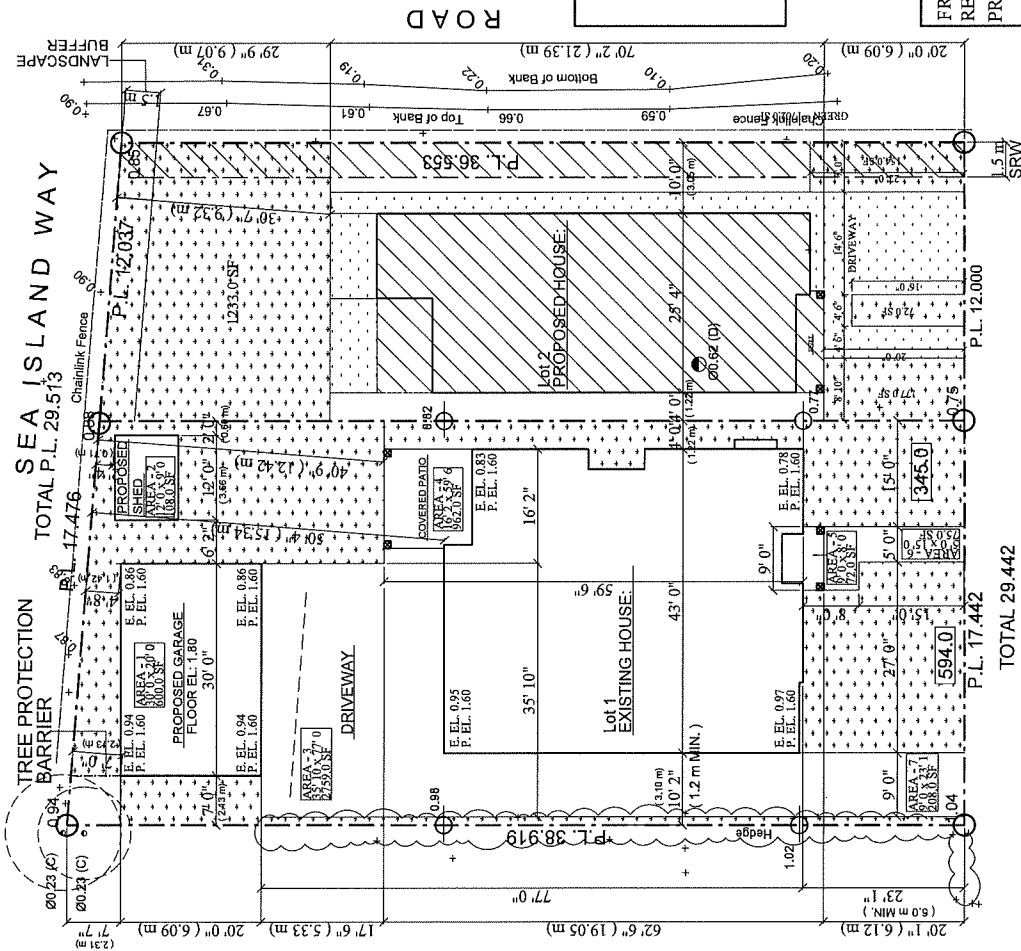

PATTERSON ROAD



SITE PLAN

LEGEND:
E.E.L. = EXISTING ELEVATION
P.E.L. = PROPOSED ELEVATION

Astonish Design & Detailing Ltd.
19732 - 7118 Ave. Langley B.C.
PH: 1 604 539 1740 FAX: 1 604 539 1741
CELL: 1 604 728 0389 EMAIL: navy@astondesign.com

DATE: 2018-07-17
SCALE: AS SHOWN
PROJECT: 9631 - Patterson Road, Richmond, B.C.
SHEET: 1 OF 1
DATE: 2018-07-17

THESE PLANS CONFORM TO
B.C.B.C. 2018 EDITION

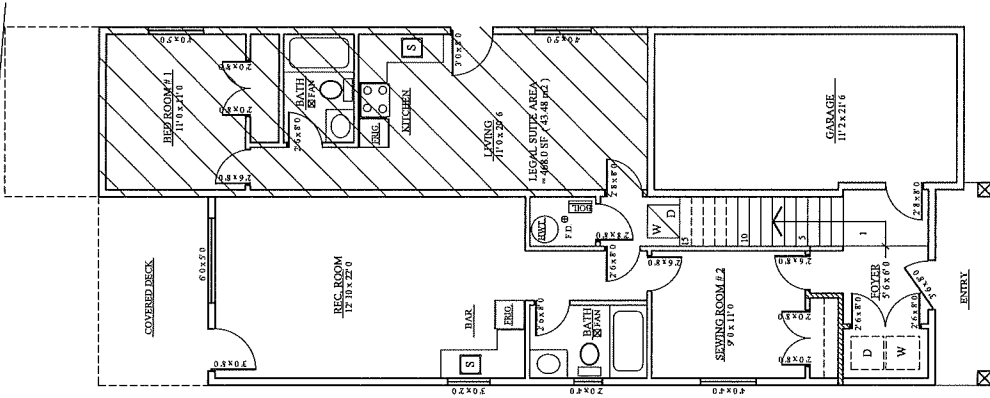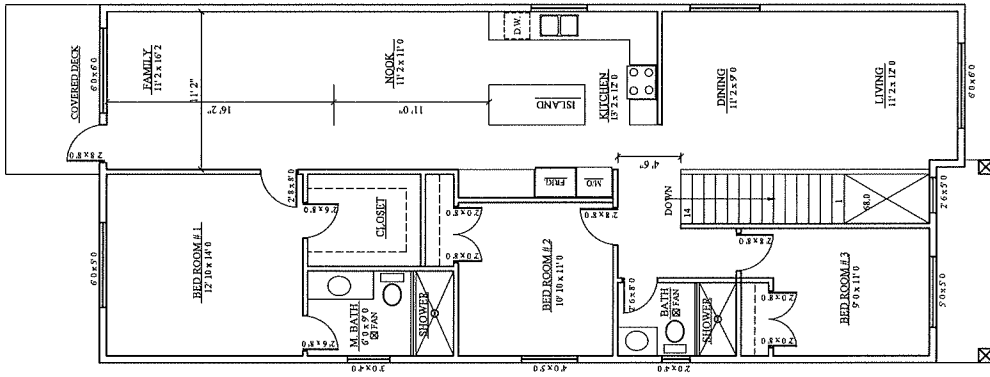

July 16 2021

Astonish Design & Detailing Ltd.
 19732 - 71B Ave. Laseley B.C.
 PH: 1 604 539 1740 FAX: 1 604 539 1741
 CELL: 1 604 728 0389 EMAIL: sarvehigh@shawnet.com

FLOOR PLANS

THESE PLANS CONFORM TO
 B.C.C. 2018 EDITION



RZ 20-906575

Attachment 3

Address: 9631 Patterson Road

Applicant: Paul Atwal

Planning Area(s): West Cambie Area

	Existing	Proposed
Owner:	Amritpal Atwal Lakhwinder Atwal	No change
Site Size (m²):	1109 m ²	Lot 1: 665 m ² Lot 2: 444 m ²
Land Uses:	One (1) single-family dwelling	Two (2) single-family dwellings
OCP Designation:	Neighbourhood Residential	No change
Area Plan Designation:	Residential (Single Family only)	No change
702 Policy Designation:	Policy 5446 permits subdivision to "Single Detached (RS2/B)"	No change
Zoning:	Single Detached (RS1/E)	Single Detached (ZS30) – Patterson Road (modelled after RS2/B zoning)
Number of Units:	1	2
Other Designations:	N/A	No change

On Future Subdivided Lots	Bylaw Requirement	Proposed	Variance
Floor Area Ratio:	Max. 0.55 for lot area up to 464.5 m ² plus 0.3 for area in excess of 464.5 m ²	Max. 0.55 for lot area up to 464.5 m ² plus 0.3 for area in excess of 464.5 m ²	none
Buildable Floor Area (m ²):*	Lot 1: Max. 315.6 m ² (3,397 ft ²) Lot 2: Max. 244.2 m ² (2,628 ft ²)	Lot 1: Max. 315.6 m ² (3,397 ft ²) Lot 2: Max. 244.2 m ² (2,628 ft ²)	none
Lot Coverage (% of lot area):	Building: Max. 45% Non-porous Surfaces: Max. 70% Live Landscaping: Min. 25%	Lot 1: Building: Max. 41% Non-porous Surfaces: Max. 67% Live Landscaping: Min. 30% Lot 2: Building: Max. 35% Non-porous Surfaces: Max. 50% Live Landscaping: Min. 34%	none
Lot Size:	Min. 360 m ²	Lot 1: 665 m ² Lot 2: 444 m ²	none

On Future Subdivided Lots	Bylaw Requirement	Proposed	Variance
Lot Width (m):	Min. Width: 12.0 m	Lot 1: 17.5 m Lot 2: 12.0 m	none
Lot Depth (m):	Min. Depth: 24.0 m	Lot 1: 38.2 m Lot 2: 37.0 m	none
Setback Front (m):	Min. 6.0 m	Min. 6.0 m	none
Setback Rear (m):	The greater of 6.0 m or 20% of the total lot depth, for a maximum width of 60% of the rear wall of the first storey; and 25% of the total lot depth, for the remaining 40% of the rear wall of the first storey and any second storey, or half (½) storey above, up to maximum required setback of 10.7m.	The greater of 6.0 m or 20% of the total lot depth, for a maximum width of 60% of the rear wall of the first storey; and 25% of the total lot depth, for the remaining 40% of the rear wall of the first storey and any second storey, or half (½) storey above, up to maximum required setback of 10.7 m.	none
Setback Side(m):	Min. 1.2 m	Min. 1.2 m	none
Setback Exterior Side (m):	Min. 3.0 m	Min. 3.0 m	none
Height (m):	Max. 2 storeys or 9.0 m	Max. 2 storeys or 9.0 m	none

Other: Tree replacement compensation required for loss of bylaw tree.

* Preliminary estimate; not inclusive of garage; exact building size to be determined through zoning bylaw compliance review at Building Permit stage.



City of Richmond

Policy Manual


Page 1 of 2	Adopted by Council: September 16, 1991 Amended by Council: June 21, 1999	POLICY 5446
File Ref: 4430-00	SINGLE-FAMILY LOT SIZE POLICY IN QUARTER-SECTION 27-5-6	



POLICY 5446:

The following policy establishes lot sizes in a portion of Section 27-5-6, bounded by **Sea Island Way, Highway 99, east side of Garden City Road, east side of Regina Avenue and north side of Kilby Street:**

That properties within the area bounded by Sea Island Way, Highway 99 and the east side of Regina Avenue, in a portion of Section 27-5-6, be permitted to subdivide in accordance with the provisions of Single-Family Housing District, Subdivision Area B (R1/B) and further that properties within the area bounded by the east side of Garden City Road, the south side of Patterson Road, the west side of Regina Avenue and the north side of Kilby Street be permitted to subdivide in accordance with the provisions of Single-Family Housing District, Subdivision Area A (R1/A) in Zoning and Development Bylaw 5300.

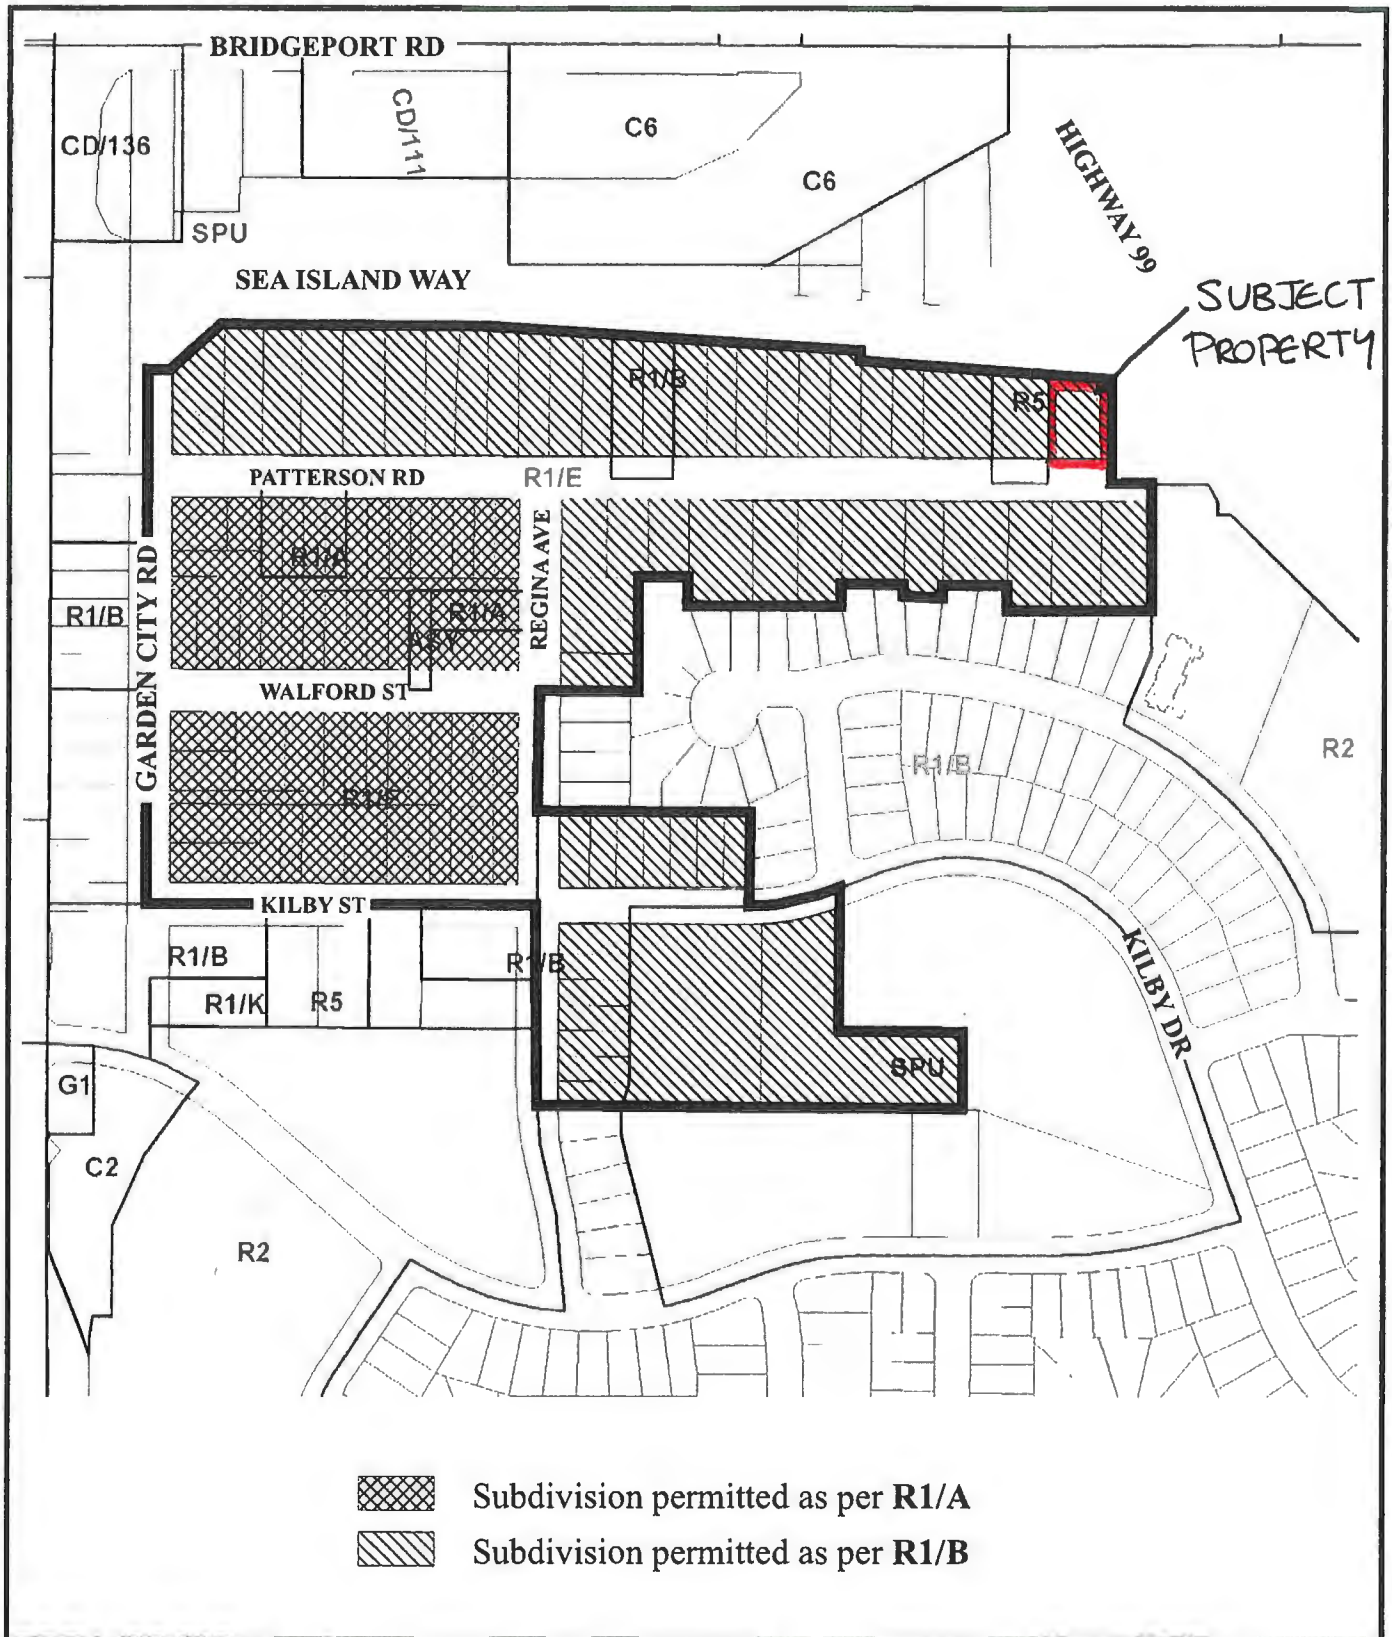That this policy, as shown on the accompanying plan, be used to determine the disposition of future single-family rezoning applications in this area, for a period of not less than five years, unless changed by the amending procedures contained in the Zoning and Development Bylaw.




-  Subdivision permitted as per R1/A
-  Subdivision permitted as per R1/B



Policy 5446
Section 27-5-6

Adopted Date: 09/16/91
Amended Date: 06/21/99
Note: Dimensions are in METRES




WOODRIDGE TREE
CONSULTING ARCHITECTS LTD

Tree Plan for Development at
9631 Patterson Road
Richmond, BC

Date: August 1, 2019

Tree Inventory			
Tag	Species	DBH (cm)	TPZ (m)
400	Silk tree	89	5.34
os1	Smaragd cedar	25	1.50
os2	Smaragd cedar	20	1.20


Notes

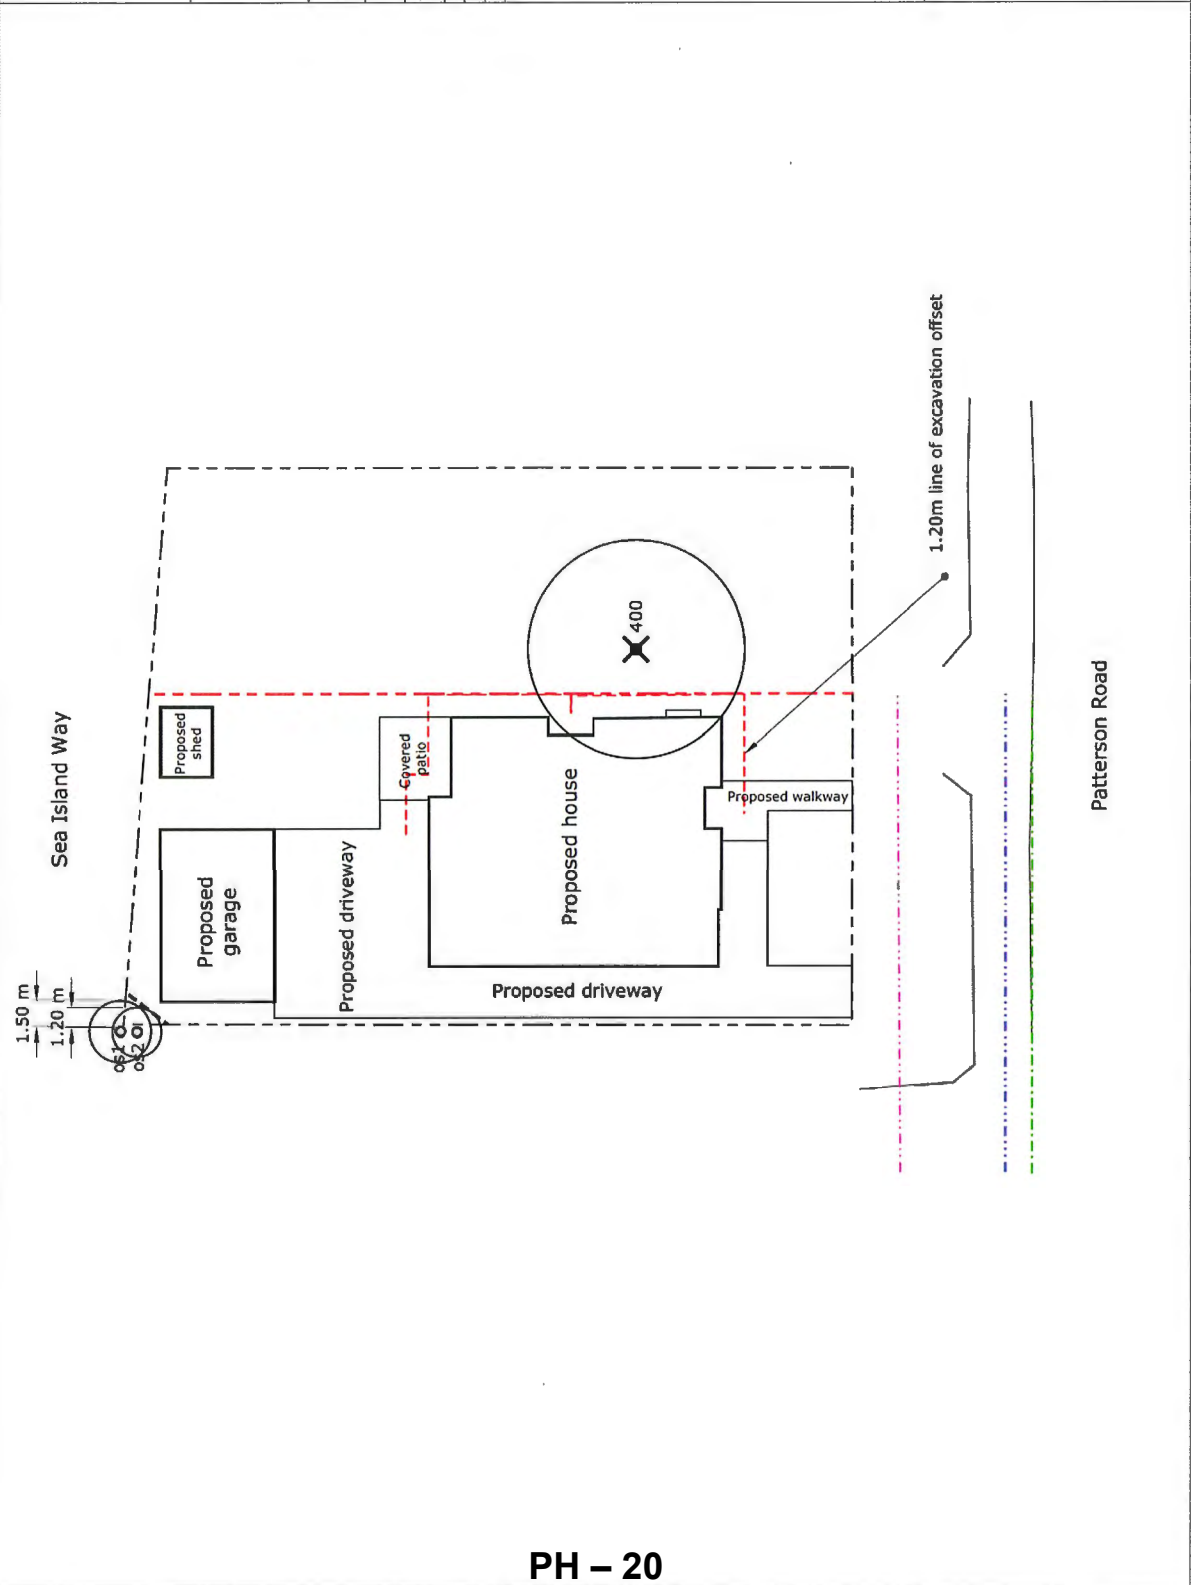

Legend

- dripline
- x = remove tree
- tree barrier

1m 1:250 10m

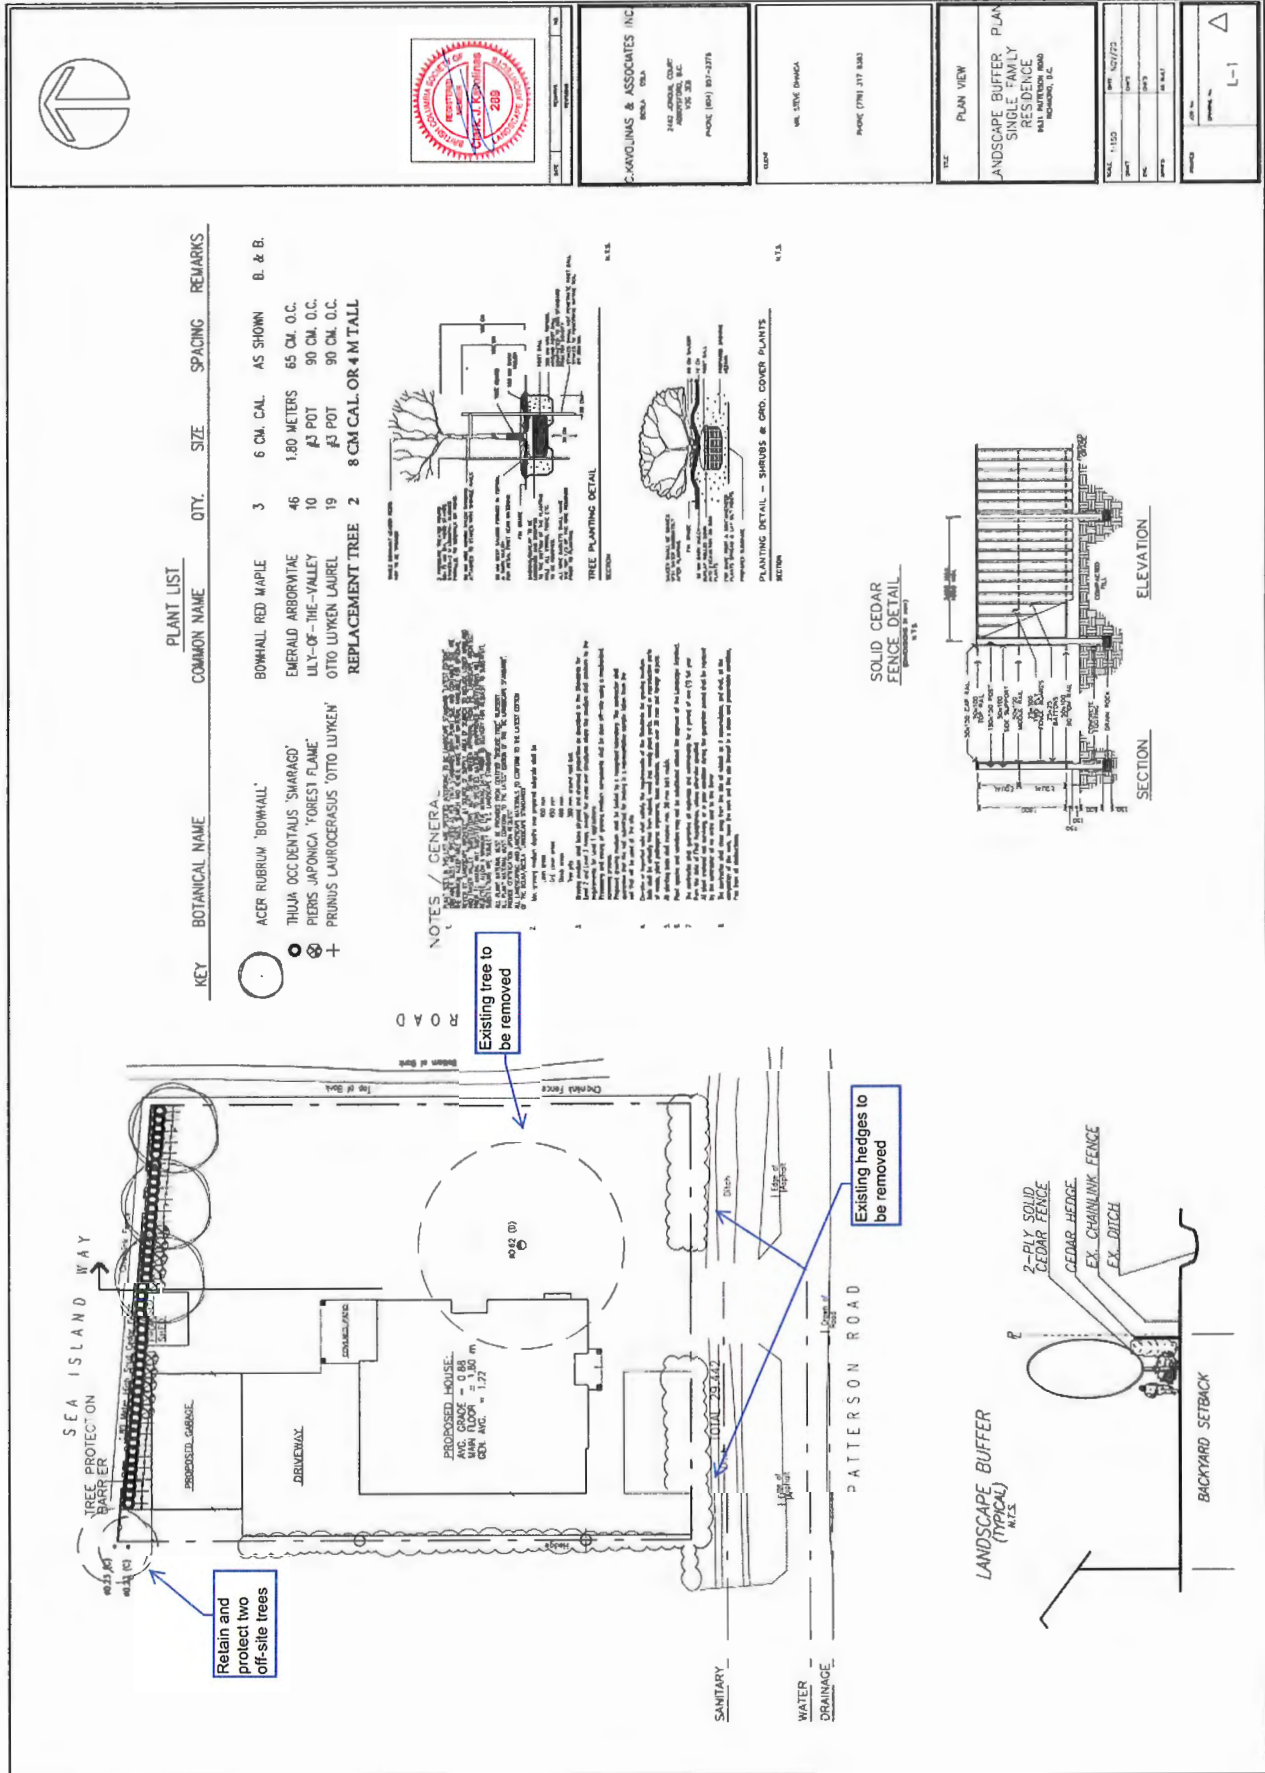

PLANT LIST

KEY	BOTANICAL NAME	COMMON NAME	QTY.	SIZE	SPACING	REMARKS
○	ACER RUBRUM 'BOHRMALL'	BOHRMALL RED MAPLE	3	6 CM. CAL.	AS SHOWN	B. & B.
●	THUJA OCCIDENTALIS 'SHARAGO'	EMERALD ARBORVITAE	46	1.80 METERS	65 CM. O.C.	
⊗	PIERIS JAPONICA 'FOREST FLAME'	LILY-OF-THE-VALLEY	10	43 POT	90 CM. O.C.	
+	PRUNUS LAUROCEASUS 'OTTO LUYKEN'	OTTO LUYKEN LAUREL	19	43 POT	90 CM. O.C.	
		REPLACEMENT TREE	2	8 CM CAL. OR 4 M TALL		

NOTES / GENERAL


Retain and protect two off-site trees

Existing tree to be removed

Existing hedges to be removed



Address: 9631 Patterson Road

File No.: RZ 20-906575

Prior to final adoption of Richmond Zoning Bylaw 8500, Amendment Bylaw 10287, the developer is required to complete the following:

1. Provincial Ministry of Transportation & Infrastructure Approval.
2. Registration of an aircraft noise sensitive use covenant on title (ANSD Area 4).
3. Registration of a flood indemnity covenant on title (Area A).
4. Registration of a legal agreement on title to identify the entire 1.5 m rear yard space as a buffer area and to ensure that landscaping planted within this buffer is maintained and will not be abandoned or removed. Buffer is conceptually shown in the landscape plan prepared by C.Kavolinas & Associates Inc., dated November 2020.
5. Registration of a legal agreement on title for a new 1.5 m-wide Statutory Right-of-Way along the east property line of the site, for the purpose of providing access to the existing City forcemain.
6. Registration of a legal agreement on Title to ensure that no final Building Permit inspection is granted until a 1-bedroom secondary suite of minimum 41.5 m² (447 ft²) in size is constructed on Lot 1 and a 1-bedroom secondary suite of minimum 43.4 m² (468 ft²) in size is constructed on Lot 2, to the satisfaction of the City in accordance with the BC Building Code and the City's Zoning Bylaw.
7. Registration of a legal agreement on title to ensure that future construction is designed to achieve the applicable standards for indoor noise quality based on location in an Aircraft Noise Sensitive Use area and proximity to the highway. Maximum interior noise levels (decibels) within the dwelling units must achieve CMHC standards as follows:

Portions of Dwelling Units	Noise Levels (decibels)
Bedrooms	35 decibels
Living, dining, recreation rooms	40 decibels
Kitchen, bathrooms, hallways, and utility rooms	45 decibels

8. Submission of a Landscaping Security to the City of Richmond in the amount of \$10,371.50 to ensure that the agreed upon landscaping works are completed. This Security includes \$1,500 for the planting of two replacement trees on proposed Lot 2, and \$8,871.50 for the landscaping buffer works as per the landscape plan prepared by C.Kavolinas & Associates Inc., dated November 2020.

At Subdivision* stage, the developer must complete the following requirements:

1. At future Subdivision stage, the applicant will be required to pay Development Cost Charges (City and GVS & DD), Engineering Improvement Charges for future road improvements, School Site Acquisition Charge, Address Assignment Fee, and Servicing Costs.
2. Enter into a City Work Order for the construction of engineering infrastructure improvements. Works include, but may not be limited to:

Water Works:

- a) Using the OCP Model, there is 104 L/s of water available at a 20 psi residual at the Patterson Road frontage. Based on your proposed development, your site requires a minimum fire flow of 95 L/s.
- b) At Developer's cost, the Developer is required to:
 - i) Submit Fire Underwriter Survey (FUS) or International Organization for Standardization (ISO) fire flow calculations to confirm development has adequate fire flow for onsite fire protection. Calculations must be signed and sealed by a Professional Engineer and be based on Building Permit Stage building designs.

- c) At Developer's cost, the City will:
 - i) Retain the existing water connection to serve the proposed western lot.
 - ii) Install a new service connection for the proposed eastern lot, complete with water meter.

Storm Sewer Works:

- d) At Developer's cost, the Developer is required to:
 - i) Apply for a Watercourse Crossing Permit for any proposed crossing or infilling of the ditch along the south property line.
- e) At Developer's cost, the City will:
 - i) Install a new storm connection complete with inspection chamber for each lot.

Sanitary Sewer Works:

- f) At Developer's cost, the Developer is required to:
 - i) Provide a new 1.5 m-wide SRW along the east property line of the site, for the purpose of providing access to the existing City forcemain.
- g) At Developer's cost, the City will:
 - i) Cap and remove the existing sanitary connection.
 - ii) Install a new sanitary connection complete with inspection chamber and dual service leads.

Frontage Improvements:

- h) At Developer's cost, the Developer is required to:
 - i) Coordinate with BC Hydro, Telus and other private communication service providers:
 - (1) Before relocating/modifying any of the existing power poles and/or guy wires within the property frontages.
 - (2) To locate all above ground utility cabinets and kiosks required to service the proposed development within the development site.
 - ii) Pay, in keeping with the Subdivision and Development Bylaw No. 8751, a cash-in-lieu contribution for the design and construction of frontage improvements as set out below, with 2020 rates provided as reference:

Asphalt/Pavement Widening (EP.0643)	\$14,132 (2020 rate)
Storm Sewer (EP.0640)	\$47,107 (2020 rate)
Concrete Curb and Gutter (EP.0641)	\$7,066 (2020 rate)
Roadway Lighting (EP.0644)	\$4,858 (2020 rate)
Concrete Sidewalk (EP.0642)	\$7,066 (2020 rate)
Boulevard Landscape/Trees (EP.0647)	\$4,416 (2020 rate)

Note: Cash-in-lieu rates are updated yearly to adjust for inflation and fluctuations in actual construction costs. The City will re-assess the required contribution when the cash-in-lieu is paid, based on the cash-in-lieu rate that is in effect at that time.

- iii) Complete other frontage improvements as per Transportation requirements.

General Items:

- i) At Developer's cost, the Developer is required to:
 - i) Not encroach into City rights-of-ways with any proposed trees, retaining walls, or other non-removable structures. Retaining walls proposed to encroach into rights-of-ways must be reviewed by the City's Engineering Department.
 - ii) Enter into, if required, additional legal agreements, as determined via the subject development's Servicing Agreement(s) and/or Development Permit(s), and/or Building Permit(s) to the satisfaction of the Director of

Engineering, including, but not limited to, site investigation, testing, monitoring, site preparation, de-watering, drilling, underpinning, anchoring, shoring, piling, pre-loading, ground densification or other activities that may result in settlement, displacement, subsidence, damage or nuisance to City and private utility infrastructure.

Prior to Building Permit Issuance, the developer must complete the following requirements:

1. Submission of an acoustical report to confirm that the house on Lot 2 has been designed to achieve the applicable standards for indoor noise quality as part of this rezoning and at the time of building permit.
2. Submission of a Construction Parking and Traffic Management Plan to the Transportation Department. Management Plan shall include location for parking for services, deliveries, workers, loading, application for any lane closures, and proper construction traffic controls as per Traffic Control Manual for works on Roadways (by Ministry of Transportation) and MMCD Traffic Regulation Section 01570.
3. Obtain a Building Permit (BP) for any construction hoarding. If construction hoarding is required to temporarily occupy a public street, the air space above a public street, or any part thereof, additional City approvals and associated fees may be required as part of the Building Permit. For additional information, contact the Building Approvals Department at 604-276-4285.

Note:

- * This requires a separate application.
- Where the Director of Development deems appropriate, the preceding agreements are to be drawn not only as personal covenants of the property owner but also as covenants pursuant to Section 219 of the Land Title Act.

All agreements to be registered in the Land Title Office shall have priority over all such liens, charges and encumbrances as is considered advisable by the Director of Development. All agreements to be registered in the Land Title Office shall, unless the Director of Development determines otherwise, be fully registered in the Land Title Office prior to enactment of the appropriate bylaw.

The preceding agreements shall provide security to the City including indemnities, warranties, equitable/rent charges, letters of credit and withholding permits, as deemed necessary or advisable by the Director of Development. All agreements shall be in a form and content satisfactory to the Director of Development.

- Additional legal agreements, as determined via the subject development's Servicing Agreement(s) and/or Development Permit(s), and/or Building Permit(s) to the satisfaction of the Director of Engineering may be required including, but not limited to, site investigation, testing, monitoring, site preparation, de-watering, drilling, underpinning, anchoring, shoring, piling, pre-loading, ground densification or other activities that may result in settlement, displacement, subsidence, damage or nuisance to City and private utility infrastructure.
- Applicants for all City Permits are required to comply at all times with the conditions of the Provincial *Wildlife Act* and Federal *Migratory Birds Convention Act*, which contain prohibitions on the removal or disturbance of both birds and their nests. Issuance of Municipal permits does not give an individual authority to contravene these legislations. The City of Richmond recommends that where significant trees or vegetation exists on site, the services of a Qualified Environmental Professional (QEP) be secured to perform a survey and ensure that development activities are in compliance with all relevant legislation.

Signed

Date



**Richmond Zoning Bylaw 8500
Amendment Bylaw 10287
(Single Detached (ZS30) – Patterson Road)**

The Council of the City of Richmond, in open meeting assembled, enacts as follows:

1. Richmond Zoning Bylaw 8500, as amended, is further amended at Section 5.15 [Affordable Housing] by inserting the following into the table contained in Section 5.15.1(c) regarding Affordable Housing density bonusing provisions after the line ZMU40:

Zone	Sum Per Buildable Square Foot of Permitted Principal Building
"ZS30"	\$4.00"

2. Inserting the following into Section 15 (Site Specific Residential (Single Detached) Zones), in numerical order:

15.30 Single Detached (ZS30) – Patterson Road

15.30.1 Purpose

The **zone** provides for **single detached housing**.

15.30.2 Permitted Uses

- **housing, single detached**

15.30.3 Secondary Uses

- **boarding and lodging**
- **community care facility, minor**
- **home business**
- **secondary suite**
- **bed and breakfast**

15.30.4 Permitted Density

1. The maximum **density** is one **principal dwelling unit** per **lot**.
2. The maximum **floor area ratio** is 0.40 applied to a maximum of 464.5 m² of the **lot area**, together with 0.30 applied to the balance of the **lot area** in excess of 464.5 m²
3. Notwithstanding Section 15.30.4.2, the reference to "0.4" is increased to a higher **density** of "0.55" if:
 - a) the **building** contains a **secondary suite**; or


- b) the **owner**, at the time **Council** adopts a zoning amendment bylaw to include the **owner's lot** in the ZS30 **zone**, pays into the **affordable housing reserve** the sum specified in Section 5.15 of this bylaw.

15.30.5 Permitted Lot Coverage

1. The maximum **lot coverage** is 45% for **buildings**.
2. No more than 70% of a **lot** may be occupied by **buildings, structures** and **non-porous surface**.
3. A minimum of 25% of the **lot area** is restricted to **landscaping** with live plant material.
4. Any **side yard** area is excluded from the calculation of percentages of the **lot area** which is restricted to **landscaping** with live plant material.

15.30.6 Yards & Setbacks

1. The minimum **front yard** is 6.0 m.
2. The minimum **interior side yard** is 1.2 m.
3. The minimum **exterior side yard** is 3.0 m.
4. The minimum **rear yard** is the greater of 6.0 m or 20% of the total **lot depth**, for a maximum width of 60% of the rear wall of the **first storey**; and 25% of the total **lot depth**, for the remaining 40% of the rear wall of the **first storey** and any second **storey**, or **half (½) storey** above, up to maximum required **setback** of 10.7 m.
5. A detached **accessory building** of more than 10.0 m² used exclusively as a **garage** for on-site parking purposes may be located in the **rear yard** as per "Accessory Building Envelope" in Diagram 1, Section 15.30.6.6.
6. Diagram 1

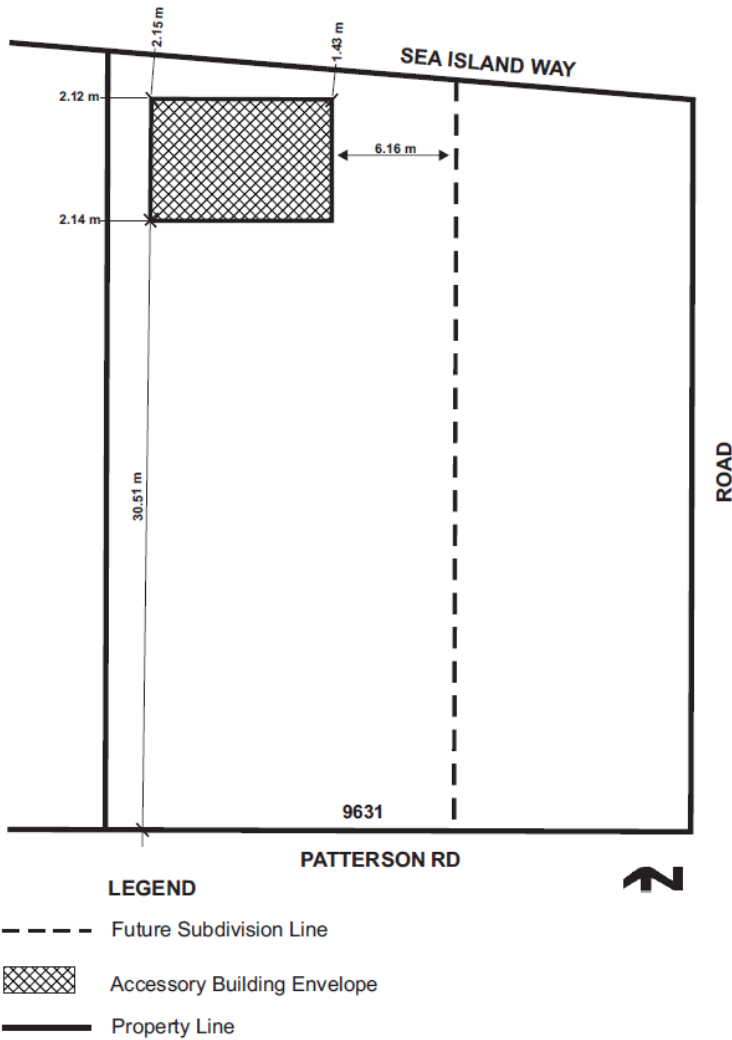

15.30.7 Permitted Heights

1. The maximum **height** for **principal buildings** is **2 storeys**, but it shall not exceed the **residential vertical lot width envelope** and the **residential vertical lot depth envelope**. For a **principal building** with a flat roof, the maximum **height** is 7.5 m.
2. The maximum **height** for **accessory structures** is 9.0 m.

15.30.8 Subdivision Provisions/Minimum Lot Size

1. The minimum **lot** dimensions and areas are as follows, except that **corner lots** are required to have an additional 2.0 m of **lot width**.

Minimum frontage	Minimum lot width	Minimum lot depth	Minimum lot area
6.0 m	12.0 m	24.0 m	360.0 m ²

15.30.9 Landscaping & Screening

1. **Landscaping and screening** shall be provided according to the provisions of Section 6.0, except that in the ZS30 zone:
 - a) **fences**, when located within 6.0 m of a **front lot line abutting** a public road, shall not exceed 1.2 m in **height**; and
 - b) **fences**, when located elsewhere within a required **yard**, shall not exceed 1.8 m in **height**.
2. A private outdoor space with a minimum area of 20.0 m² and a minimum width and depth of 3.0 m shall be provided on the **lot**, outside of the **front yard** unoccupied and unobstructed by any **buildings, structures**, projections and on-site parking, except for **cantilevered roofs** and **balconies** which may project into the private outdoor space for a distance of not more than 0.6 m.

15.30.10 On-Site Parking and Loading

1. On-site **vehicle** parking shall be provided according to the standards set out in Section 7.0.

15.30.11 Other Regulations

1. No **single detached housing dwelling unit** shall have an exterior wall oriented to an **interior side yard** with a maximum length of **continuous wall** greater than 55% of the total **lot depth**.
2. In addition to the regulations listed above, the General Development Regulations in Section 4.0 and Specific Use Regulations in Section 5.0 apply.
3. The Zoning Map of the City of Richmond, which accompanies and forms part of Richmond Zoning Bylaw 8500, is amended by repealing the existing zoning designation of the following area and by designating it a “SINGLE DETACHED (ZS30) – PATTERSON ROAD” site specific zone.

P.I.D. 004-194-454

West Half Lot 3 Except: Firstly: Part on Statutory Right of Way Plan 17236 Secondly: Part on Statutory Right of Way Plan LMP133, Section 27 Block 5 North Range 6 West New Westminster District Plan 6112

4. This Bylaw may be cited as “**Richmond Zoning Bylaw 8500, Amendment Bylaw 10287**”.

SEP 13 2021

FIRST READING

A PUBLIC HEARING WAS HELD ON

SECOND READING



THIRD READING

OTHER CONDITIONS SATISFIED (MOTI)

LEGAL REQUIREMENTS SATISFIED

ADOPTED

MAYOR

CORPORATE OFFICER