


HORIZONTAL ROAD ALIGNMENT

SECTION III
ALDERBRIDGE TO CAMBIE

LEGEND

- PROPOSED
- CONCRETE SIDEWALK
- CONCRETE ROLL-OVER CURB & GUTTER
- CONCRETE RICHMOND URBAN CURB
- CONCRETE BARRIER CURB & GUTTER

0 1:1000 25
OPTION F-6
JANUARY 29, 2007

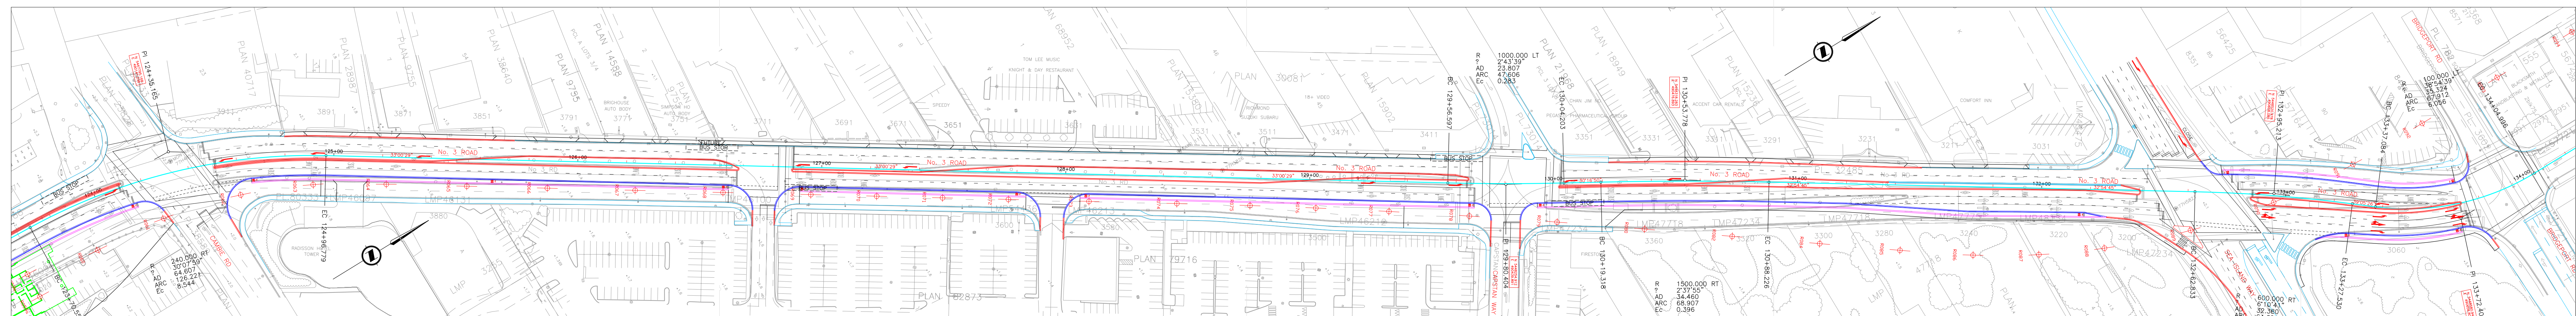

HORIZONTAL ROAD ALIGNMENT

SECTION IV
CAMBIE TO BRIDGEPORT

LEGEND

- PROPOSED
- CONCRETE SIDEWALK
- CONCRETE ROLL-OVER CURB & GUTTER
- CONCRETE RICHMOND URBAN CURB
- CONCRETE BARRIER CURB & GUTTER

0 1:1000 25
OPTION F-6
JANUARY 29, 2007

