

URBAN DESIGN PLAN


SECTION III
ALDERBRIDGE TO CAMBIE

LEGEND

- TRELLIS FOR VINES
- FULL SERVICES @ COLUMN
- BIKE RACK
- BIKE LOCKERS
- BENCH
- TRASH RECEPTACLE
- DRINKING FOUNTAINS
- BUS STOPS
- BIKE LANE
- URBAN CURB SIDEWALK
- STATION PLAZA
- MEDIAN STREET TREES
- BOULEVARD STREET TREES
- PLANTING
- LANDSCAPED AREA
- STREET LIGHTS
- PEDESTRIAN LIGHTS

NOTE: TO BE READ IN CONJUNCTION WITH CIVIL DRAWINGS

0 1:1000 25
OPTION F-6
JANUARY 29, 2007

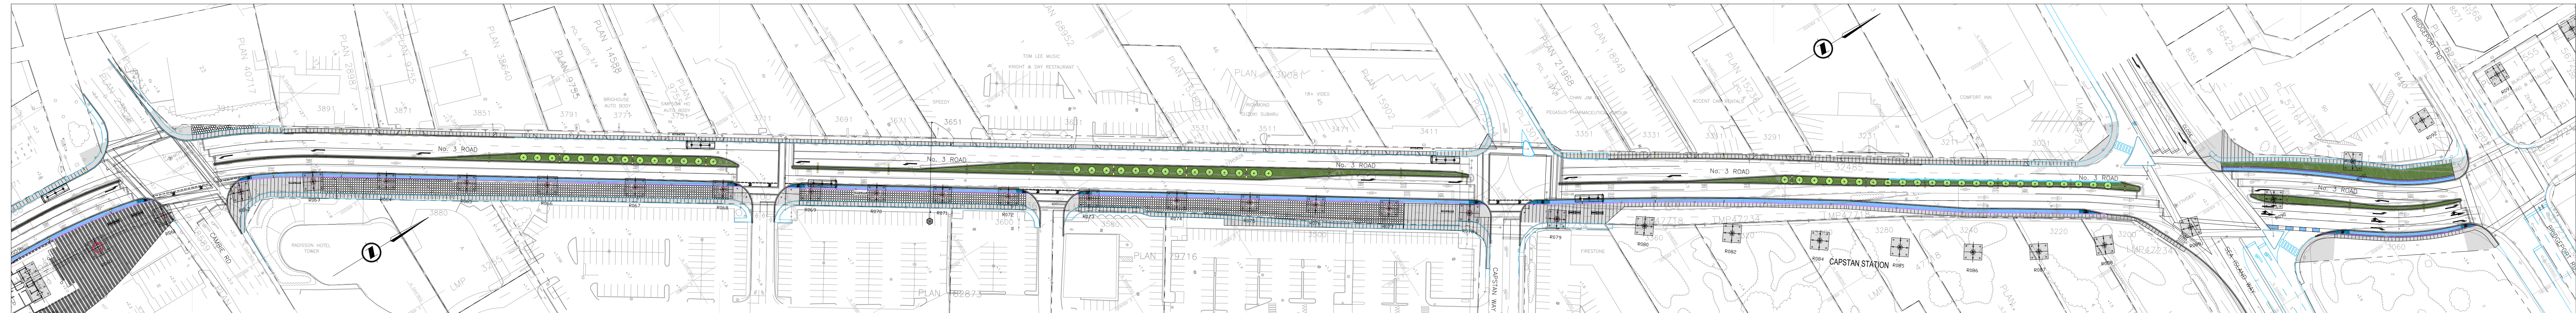

URBAN DESIGN PLAN

SECTION IV
CAMBIE TO BRIDGEPORT

LEGEND

- TRELLIS FOR VINES
- FULL SERVICES @ COLUMN
- BIKE RACK
- BIKE LOCKERS
- BENCH
- TRASH RECEPTACLE
- DRINKING FOUNTAINS
- BUS STOPS
- BIKE LANE
- URBAN CURB SIDEWALK
- STATION PLAZA
- MEDIAN STREET TREES
- BOULEVARD STREET TREES
- PLANTING
- LANDSCAPED AREA
- STREET LIGHTS
- PEDESTRIAN LIGHTS

NOTE: TO BE READ IN CONJUNCTION WITH CIVIL DRAWINGS

0 1:1000 25
OPTION F-6
JANUARY 29, 2007

