
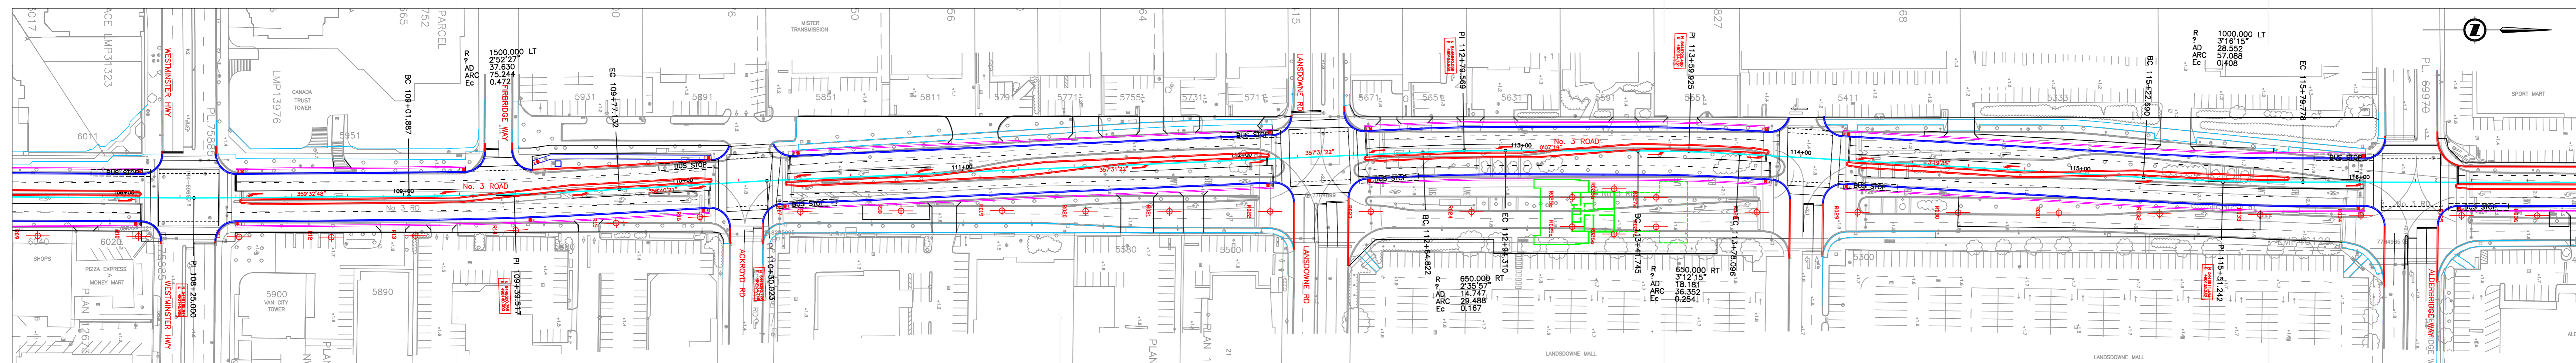


HORIZONTAL ROAD ALIGNMENT

SECTION I
GRANVILLE TO WESTMINSTER

- LEGEND
- PROPOSED
- CONCRETE SIDEWALK
 - CONCRETE ROLLOVER CURB & GUTTER
 - CONCRETE RICHMOND URBAN CURB
 - CONCRETE BARRIER CURB & GUTTER

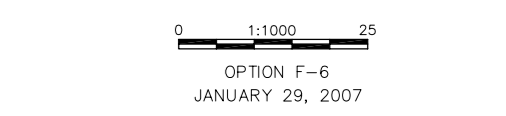

HORIZONTAL ROAD ALIGNMENT

SECTION II
WESTMINSTER TO ALDERBRIDGE

- LEGEND
- PROPOSED
- CONCRETE SIDEWALK
 - CONCRETE ROLLOVER CURB & GUTTER
 - CONCRETE RICHMOND URBAN CURB
 - CONCRETE BARRIER CURB & GUTTER

