


URBAN DESIGN PLAN

SECTION I
GRANVILLE TO WESTMINSTER


LEGEND

- TRELLIS FOR VINES
- FULL SERVICES @ COLUMN
- BIKE RACK
- BIKE LOCKERS
- BENCH
- TRASH RECEPTACLE
- DRINKING FOUNTAINS
- BUS STOPS
- BIKE LANE
- URBAN CURB SIDEWALK
- STATION PLAZA
- MEDIAN STREET TREES
- BOULEVARD STREET TREES
- PLANTING
- LANDSCAPED AREA
- STREET LIGHTS
- PEDESTRIAN LIGHTS

NOTE: TO BE READ IN CONJUNCTION WITH CIVIL DRAWINGS

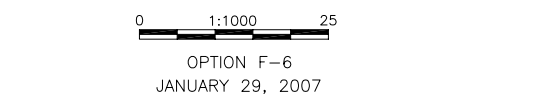

OPTION F-6
JANUARY 29, 2007

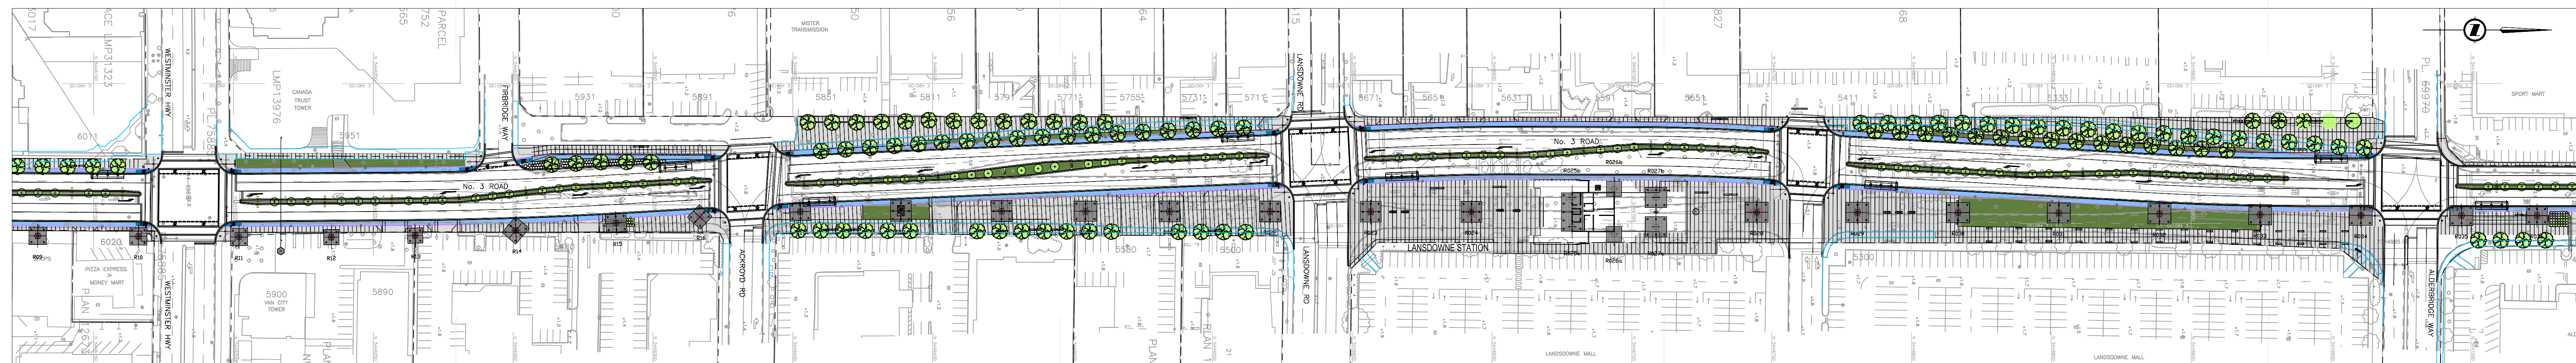


URBAN DESIGN PLAN

SECTION II
WESTMINSTER TO ALDERBRIDGE

LEGEND

- TRELLIS FOR VINES
- FULL SERVICES @ COLUMN
- BIKE RACK
- BIKE LOCKERS
- BENCH
- TRASH RECEPTACLE
- DRINKING FOUNTAINS
- BUS STOPS
- BIKE LANE
- URBAN CURB SIDEWALK
- STATION PLAZA
- MEDIAN STREET TREES
- BOULEVARD STREET TREES
- PLANTING
- LANDSCAPED AREA
- STREET LIGHTS
- PEDESTRIAN LIGHTS

NOTE: TO BE READ IN CONJUNCTION WITH CIVIL DRAWINGS

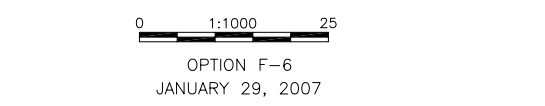

OPTION F-6
JANUARY 29, 2007

