


Schedule 1 to the Minutes of the
Development Permit Panel
meeting held on Wednesday,
January 11, 2017.

FRASERVIEW COMPLEX RESIDENTIAL CARE FACILITY


9580 WILLIAMS ROAD, RICHMOND, BC



COVER SHEET
KAIGO - FRASERVUE
RICHMOND, BRITISH COLUMBIA

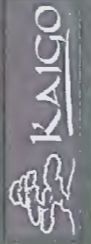


DRAWING: 01
PROJECT: 14874
DATE: 2017/01/11
SCALE: NTS

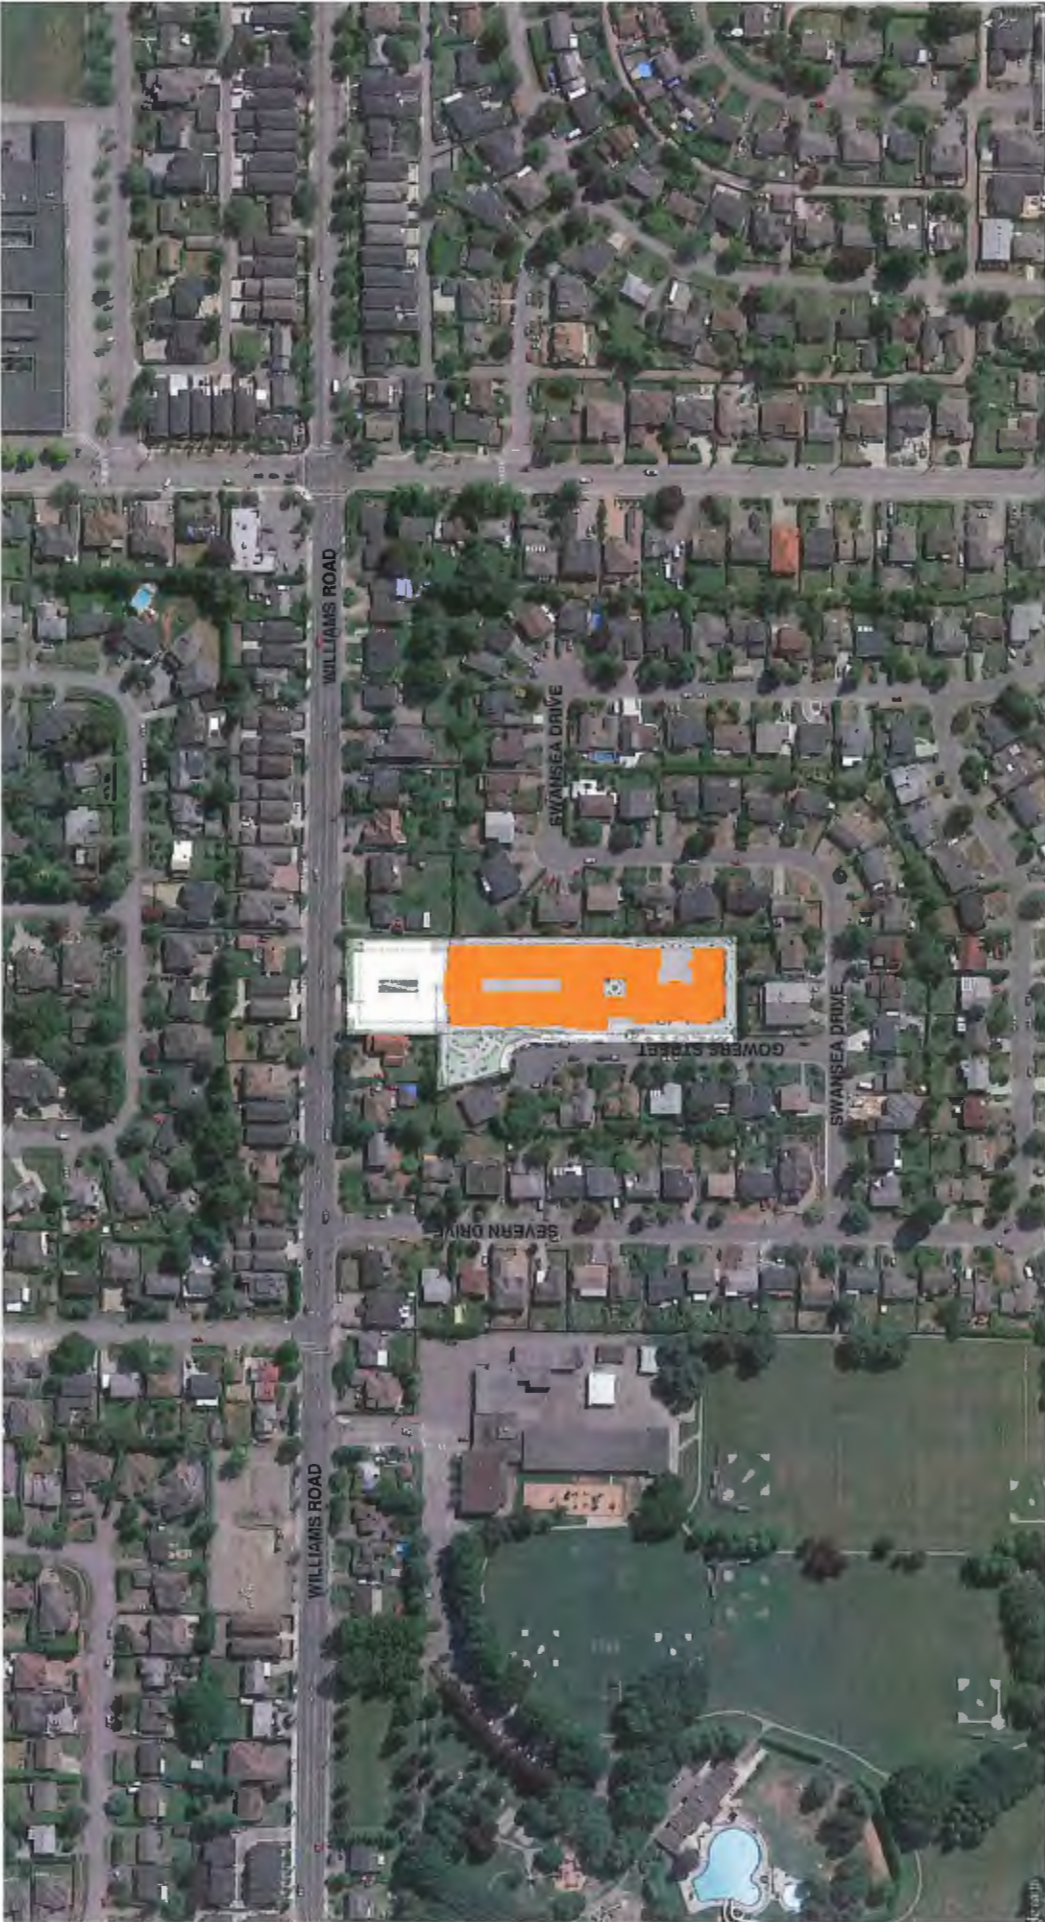


IMON
ARCHITECTS

CONTEXT SITE PLAN
KAIGO - FRASERVUE
9550 WILLIAMS ROAD,
RICHMOND, BRITISH COLUMBIA

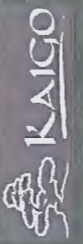


DRAWING:
PROJECT:
DATE:
SCALE:

12
14874
2017/01/11
NTS

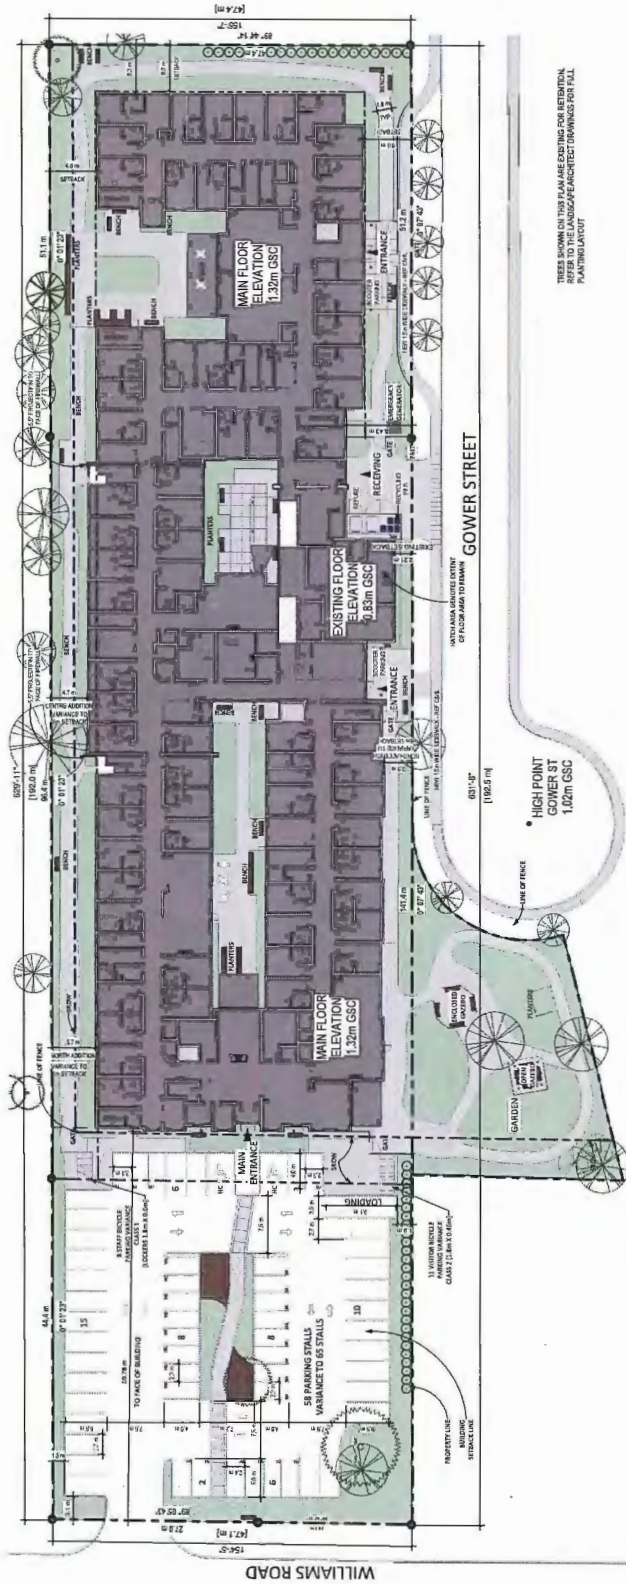



DRAWING: 03
 PROJECT: 14874
 DATE: 2017/01/11
 SCALE: 1:250

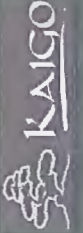


SITE PLAN - PROPOSED NEW FACILITY
 KAIGO - FRASERVIEW
 9680 WILLIAMS ROAD,
 RICHMOND, BRITISH COLUMBIA



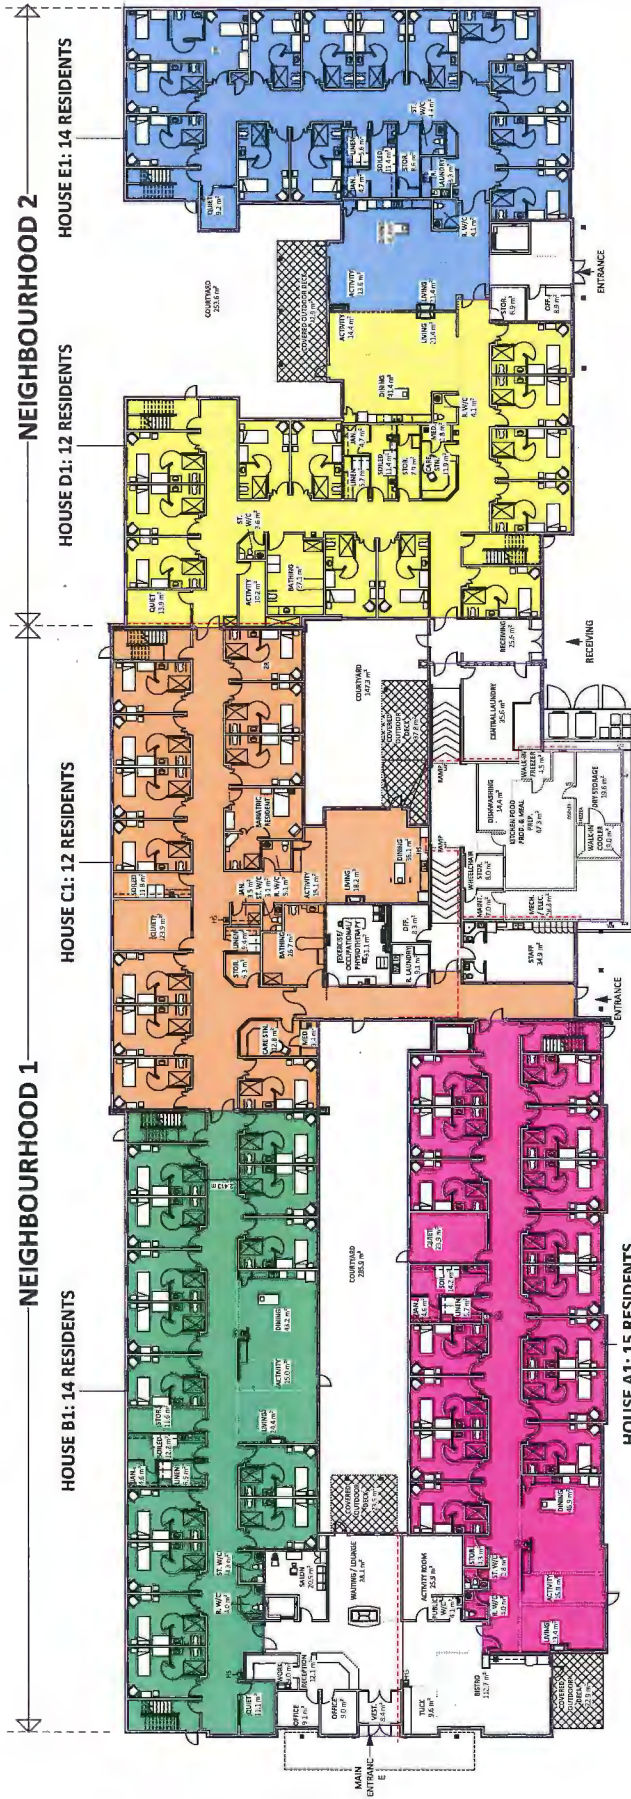

04
14874
2017/01/11
1 : 150

DRAWING:
PROJECT:
DATE:
SCALE:

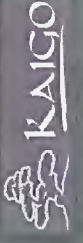


MAIN FLOOR PLAN
KAIGO - FRASERVIEW
9560 WILLIAMS ROAD,
RICHMOND, BRITISH COLUMBIA







05
14974
2017/07/11
1:150

DRAWING:
PROJECT:
DATE:
SCALE:

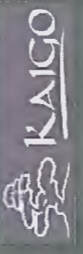


SECOND FLOOR PLAN
KAIGO - FRASERVIEW
9680 WILLIAMS ROAD
RICHMOND, BRITISH COLUMBIA



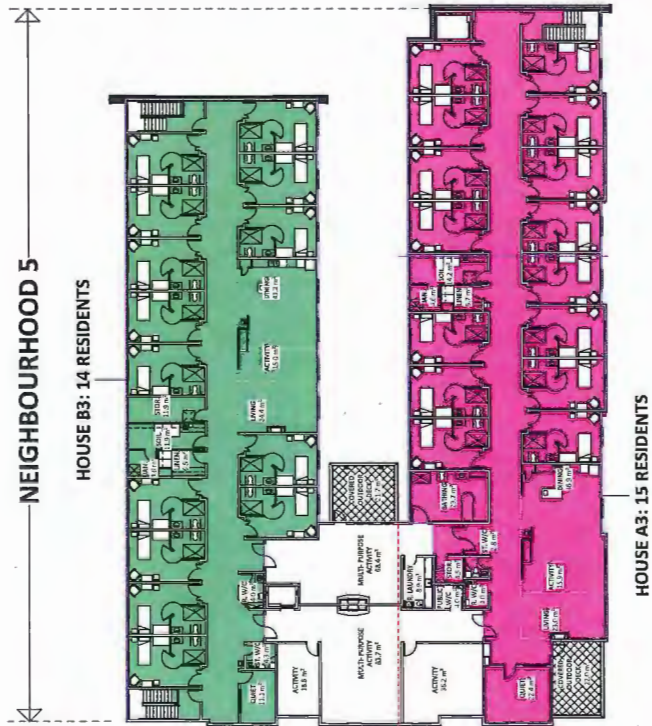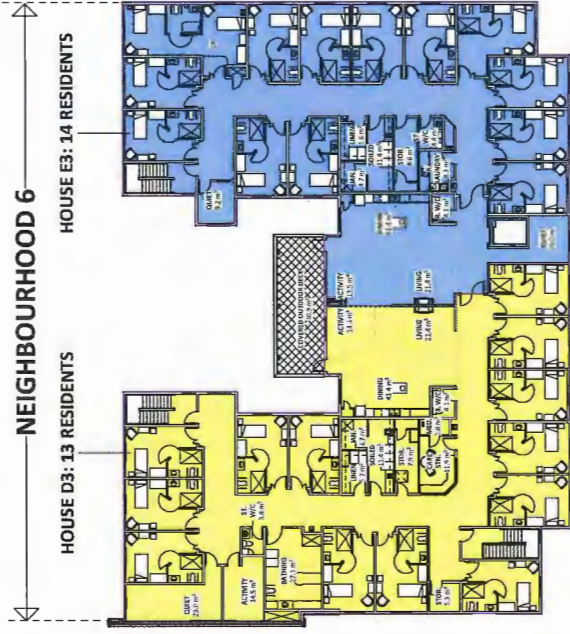


DRAWING: 06
 PROJECT: 14874
 DATE: 2017/01/11
 SCALE: 1 : 150

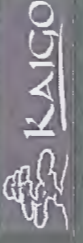

THIRD FLOOR PLAN
 RICHMOND, BRITISH COLUMBIA




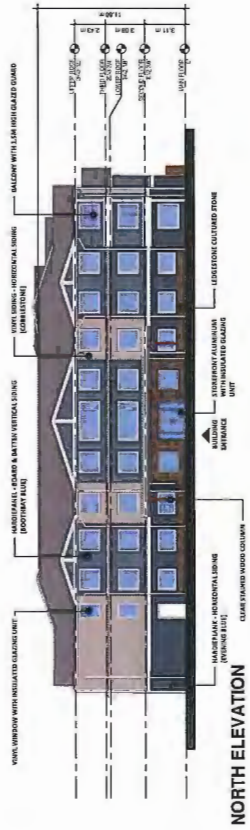

NORTH ELEVATION




WEST ELEVATION

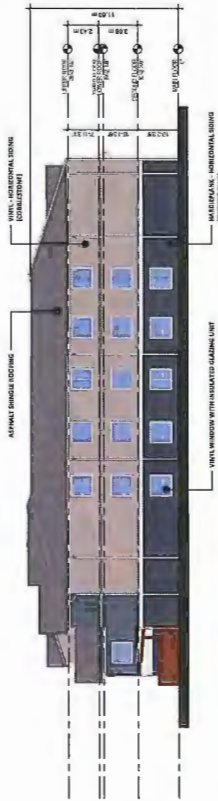

SOUTH ELEVATION

NOTE: MAIN FLOOR ELEVATION 0.00m = 1.32m GSC
THE HIGH POINT OF LOWER STREET = 1.02m GSC

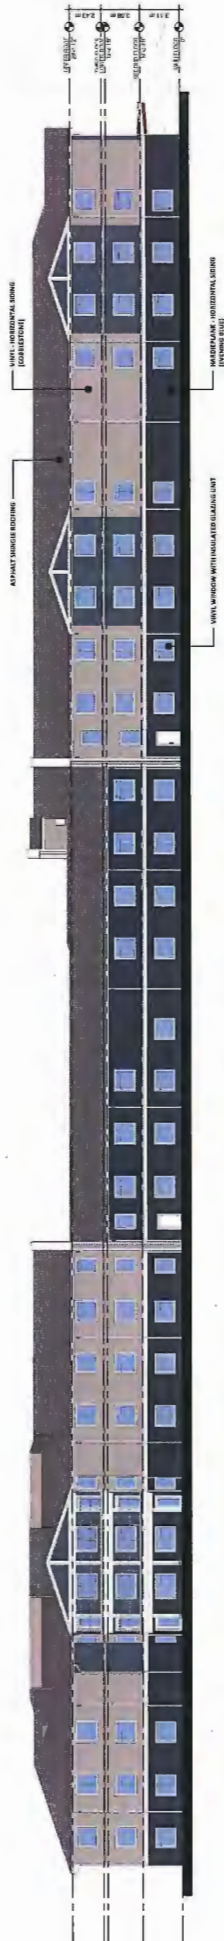

EAST ELEVATION



PERSPECTIVE - NORTHWEST VIEW - MAIN ENTRY




PERSPECTIVE - SOUTHWEST VIEW - HOUSES D&E



PERSPECTIVE - TYPICAL HOUSE LIVING / DINING / ACTIVITY AREA


SHADOW STUDY - EQUINOX

RICHMOND, BRITISH COLUMBIA

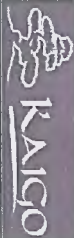

DRAWING:
PROJECT:
DATE:
SCALE:

14
14874
2017/01/11

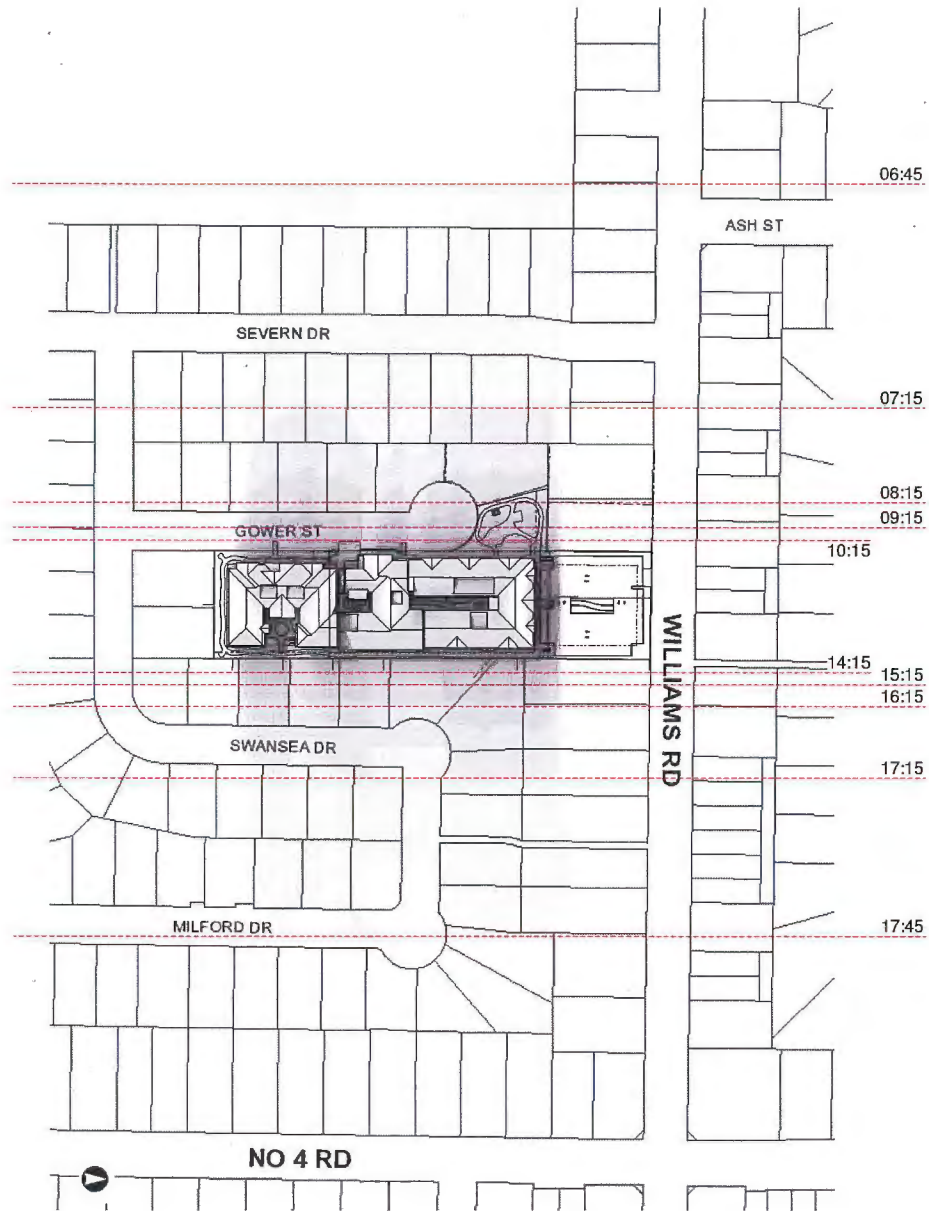


















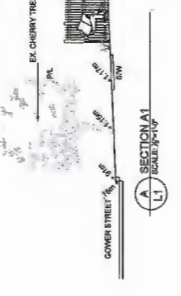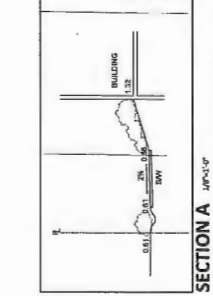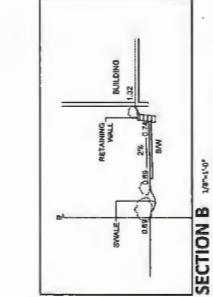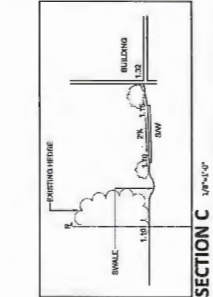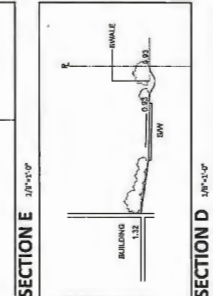

PROJECT INFORMATION

DATE: 18/04/18
SCALE: 1/8"=1'-0"
DRAWN: M
DESIGN: M
CHECK: M
MCA

LANDSCAPE ARCHITECTS

PROJECT NUMBER: 16-001

OF 5

PROJECT INFORMATION

DATE: 18/04/18
SCALE: 1/8"=1'-0"
DRAWN: M
DESIGN: M
CHECK: M
MCA

LANDSCAPE ARCHITECTS

PROJECT NUMBER: 16-001

OF 5