

NO.	DESCRIPTION
1	2021/09/01 REGISTERED ON PLAN
2	2021/09/01 REGISTERED ON PLAN
ctpa
 architecture
 + design ltd.








CNCL - 729

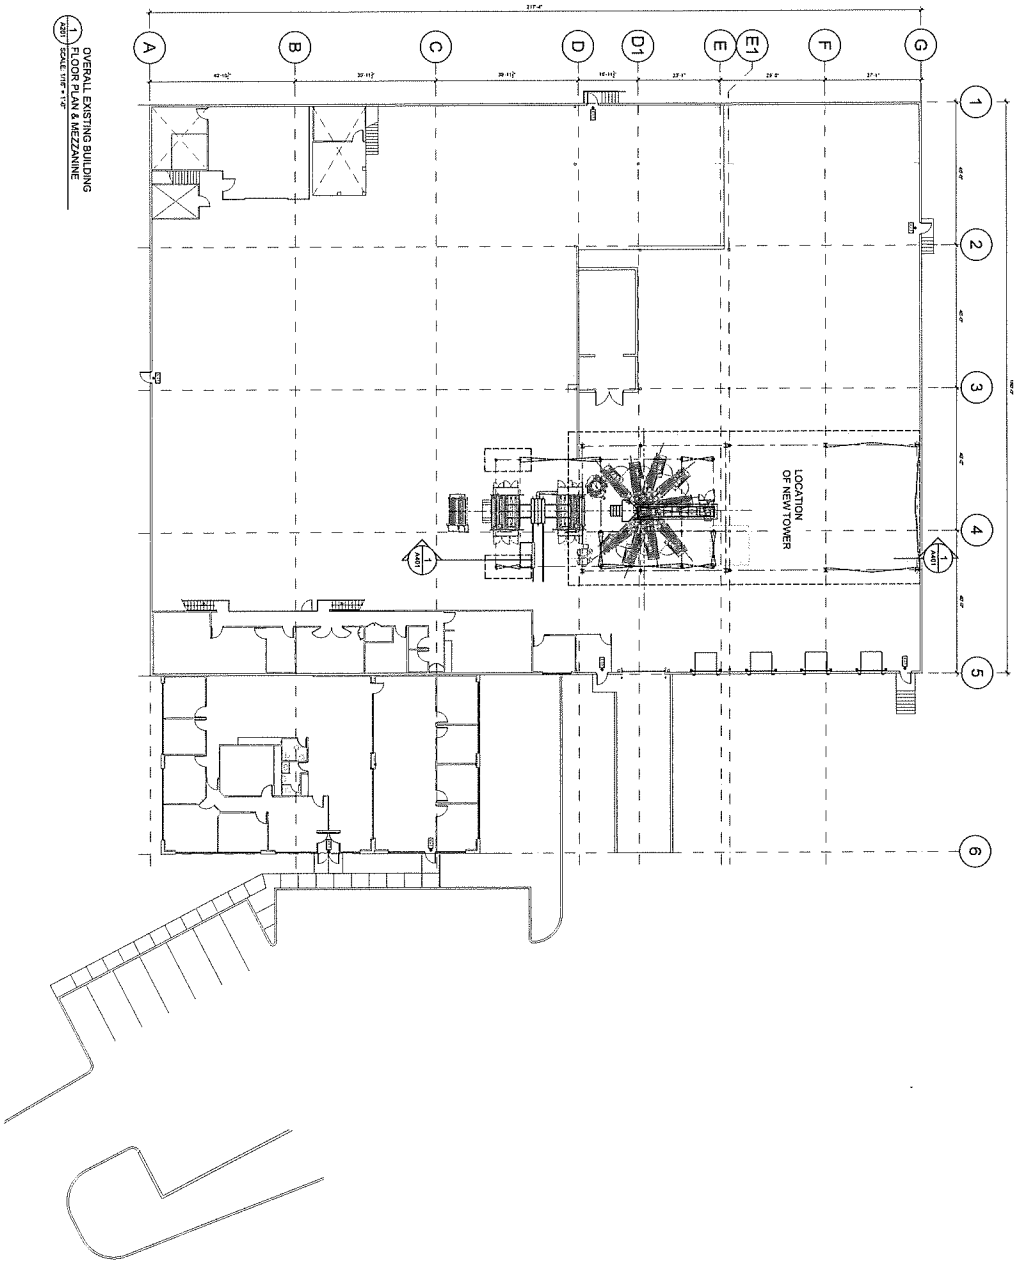

OVERALL EXISTING BUILDING
FLOOR PLAN & MEZZANINE




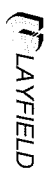

SCALE: 1/8" = 1'-0"

Vertical dimensions shall be provided from the top of the finished floor unless otherwise noted. All dimensions shall be taken from the centerline of the wall or column unless otherwise noted.


CNCL - 731

PROJECT NAME
NEW EQUIPMENT TOWER

11120 SILVERSMITH PLACE
RICHMOND, BC
OWNER: THE
OVERALL FLOOR
PLAN

SCALE	1/8" = 1'-0"
SHEET	LD
REVISION	
PROJECT NO.	2188
DRAWN BY	
CHECKED BY	
DATE	

A201

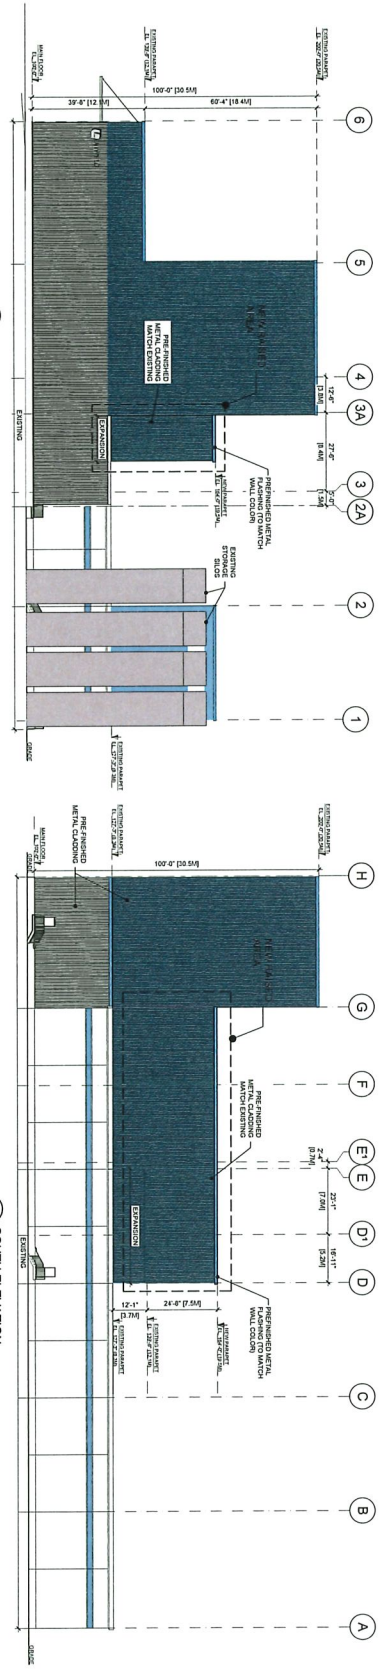

1170 SILVERSPRING ROAD
 RICHMOND, BC V6X 2S2
 TEL: 604.273.2451
 FAX: 604.273.2451
 91-505 WEST BRUNSWICK
 RICHMOND, BC V6V 1R5
 TEL: 604.273.2451





CNCL - 732


PROJECT NAME
 NEW EQUIPMENT TOWER

1170 SILVERSPRING PLACE
 RICHMOND, BC
ELEVATIONS


DATE	11.29.07
DRAWN BY	UD
CHECKED BY	TRM
SCALE	1/8" = 1'-0"
PROJECT NO.	A301

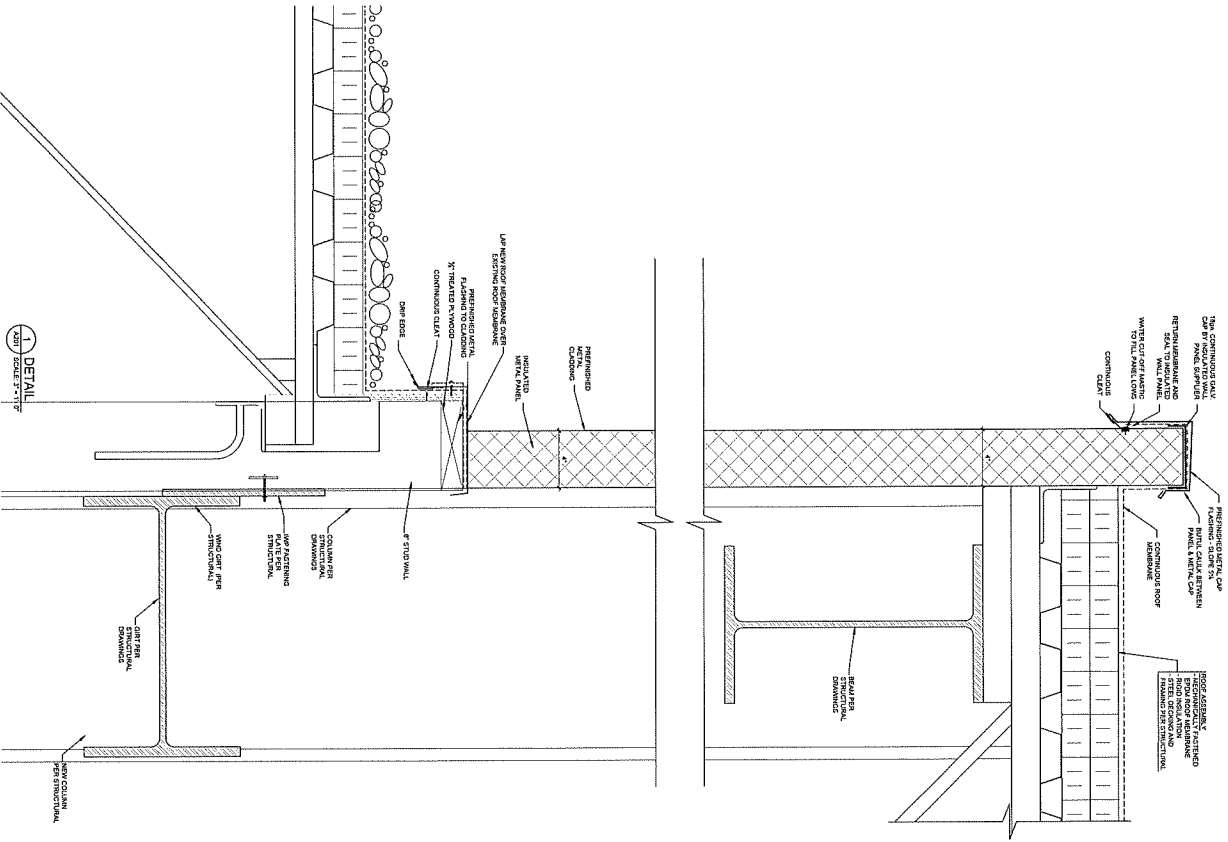


2 SURFACE COUNTER FLASHING TERMINATION DETAIL
SCALE: 1/4" = 1'-0"

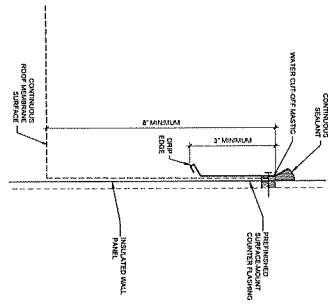

3 SCUPPER DETAIL
SCALE: 1/4" = 1'-0"

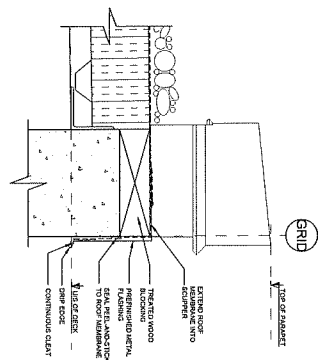

4 ROOF DRAIN DETAIL
SCALE: 1/4" = 1'-0"

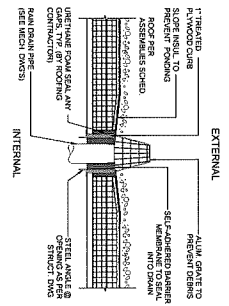

1 DETAIL
SCALE: 1/4" = 1'-0"

cta
architecture
+ design ltd.

LAYFIELD


CONC - 734

NEW EQUIPMENT TOWER

1120 SILVERSMITH PLACE
RICHMOND BC
VANCOUVER
CANADA

DATE	4/15/2010
BY	U.G.
REVISION	REVISION
PROJECT	200 27000
DRAWING	A402