



Scale 1:100 - 4185 58th Creek Drive  
 Richmond, BC V6X 2G9  
 P: 604-268-0111 F: 604-268-0202

DATE: 12.03.2019  
 DRAWN: MAM  
 CHECKED: MAM  
 PROJECT DESCRIPTION: PORSCHE RICHMOND

NO. DATE REVISION DESCRIPTION  
 1 12.03.2019 ISSUED FOR PERMIT  
 2 12.03.2019 ISSUED FOR PERMIT  
DILAWRI GROUP OF COMPANIES  
 OpenRoad AUTO GROUP

PROJECT: PORSCHE RICHMOND  
 13171 SMALLWOOD PLACE  
 RICHMOND AUTOMALL  
 RICHMOND, B.C.

DRAWING TITLE: LANDSCAPE PLAN

DATE: 12.03.2019  
 SCALE: 1:200  
 DRAWN: MAM  
 CHECKED: MAM  
 PROJECT DESCRIPTION: PORSCHE RICHMOND

NO. DATE REVISION DESCRIPTION  
 1 12.03.2019 ISSUED FOR PERMIT  
 2 12.03.2019 ISSUED FOR PERMIT  
DILAWRI GROUP OF COMPANIES  
 OpenRoad AUTO GROUP

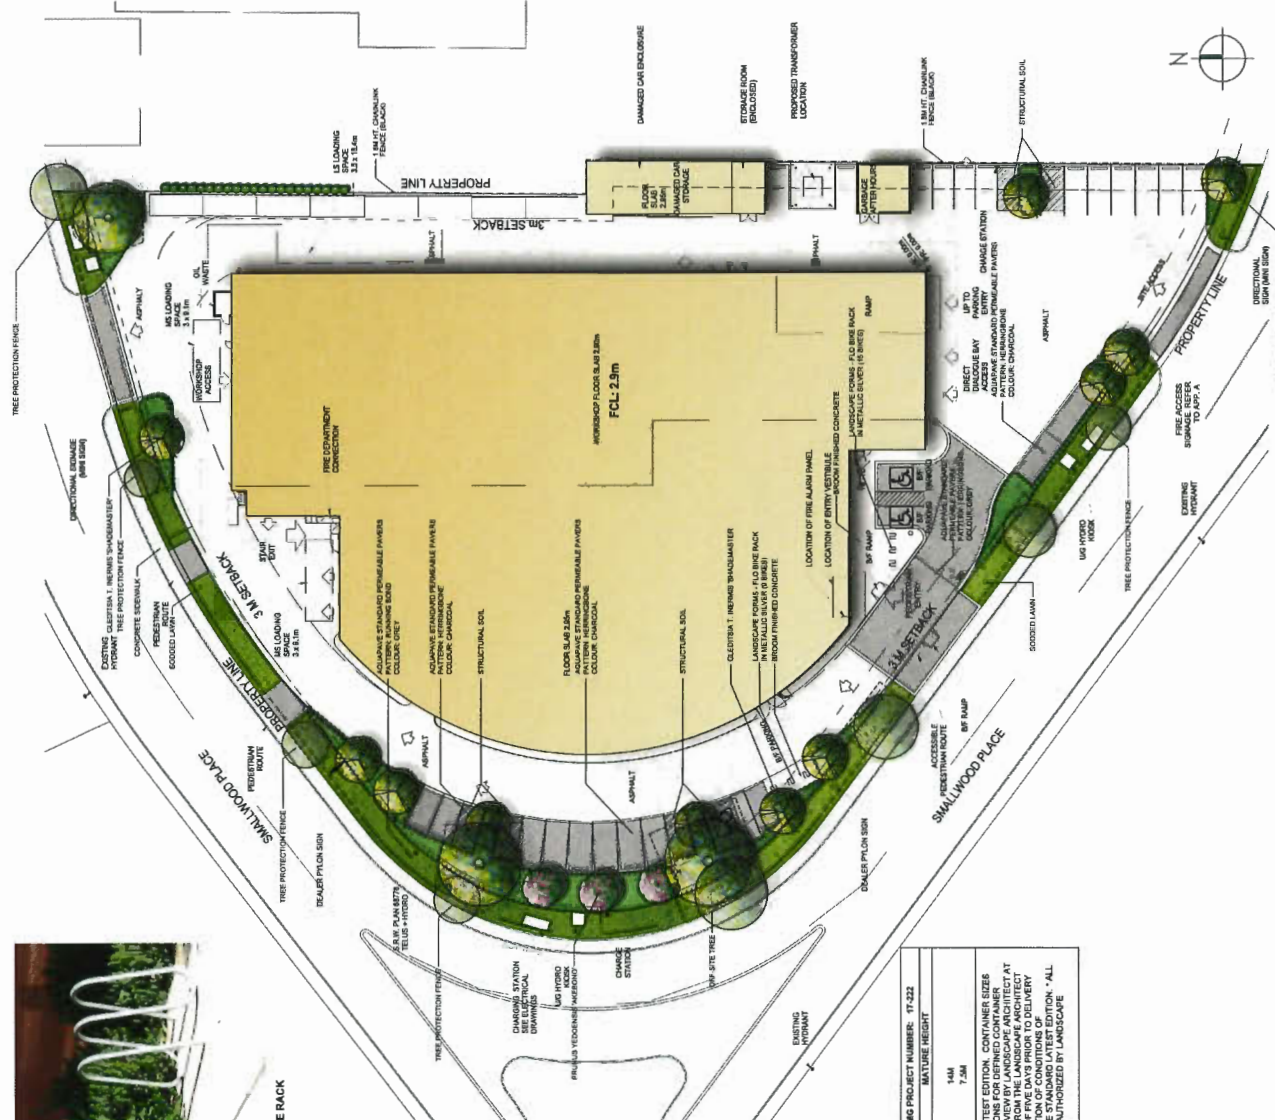

LANDSCAPE FORMS - FLO BIKE RACK IN METALLIC SILVER

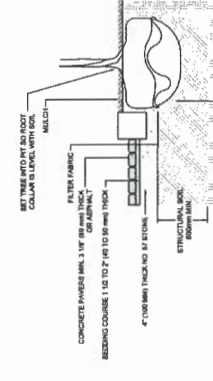

1 TREE IN LANDSCAPE ISLAND

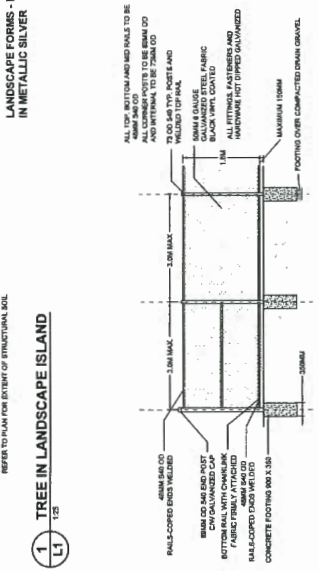

2 1.8M HT. CHAINLINK FENCE (BLACK)

PLANT SCHEDULE	COMMON NAME	PLANTED SIZE / REBAR SIZE	MATURE HEIGHT
1	SHADEMASTER HONEY LOCUST	1.8M STD. B&B	14M

NOTES: PLANT SIZES IN THIS LIST ARE SPECIFIED ACCORDING TO THE B.C. LANDSCAPE STANDARD AND CANADIAN LANDSCAPE STANDARD, LATEST EDITION. CONTAINER SIZES REFER TO PER CHINA STANDARD. BOTH PLANT SIZE AND CONTAINER SIZE ARE THE MINIMUM ACCEPTABLE SIZES. REFER TO SPECIFICATIONS FOR DRIPED CONTAINER SOURCE OF SUPPLY. AREA OF SEARCH TO INCLUDE LOWER MAINLAND AND FRASER VALLEY. SUBSTITUTIONS OBTAIN WRITTEN APPROVAL FROM THE LANDSCAPE ARCHITECT PRIOR TO MAKING ANY SUBSTITUTIONS TO THE SPECIFIED MATERIAL. UNAPPROVED SUBSTITUTIONS WILL BE REJECTED. ALLOW A MINIMUM OF FIVE DAYS PRIOR TO DELIVERY OF PLANT MATERIAL. ALL LANDSCAPE MATERIAL AND WORKMANSHIP MUST MEET OR EXCEED B.C. LANDSCAPE STANDARD AND CANADIAN LANDSCAPE STANDARD LATEST EDITION. ALL PLANT MATERIAL MUST BE PROVIDED FROM CERTIFIED DISEASE FREE NURSERY. BID-SOLUS NOT PERMITTED IN GROWING MEDIUM UNLESS AUTHORIZED BY LANDSCAPE ARCHITECT.





SCALE:



NO.	DATE	REVISION DESCRIPTION	DR.
1			
2			
**DILAWRI**  
 GROUP OF COMPANIES  
**OpenRoad**  
 AUTO GROUP

**PROJECT:**  
 PORSCHE RICHMOND  
 13171 SMALLWOOD PLACE  
 RICHMOND AUTOMALL  
 RICHMOND, B.C.

**DRAWING TITLE:**  
**TREE MANAGEMENT PLAN**

**DATE:** 11-JAN-11  
**SCALE:** 1:500  
**DRAWN:** MM  
**DESIGN:** MM  
**CHECK:** MCT  
**DRAWING NUMBER:** L2  
**OF 4**  
**P.M.C. PROJECT NUMBER:** 17-222

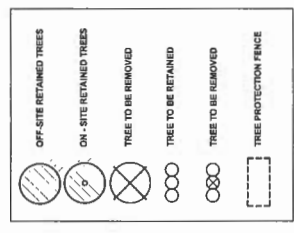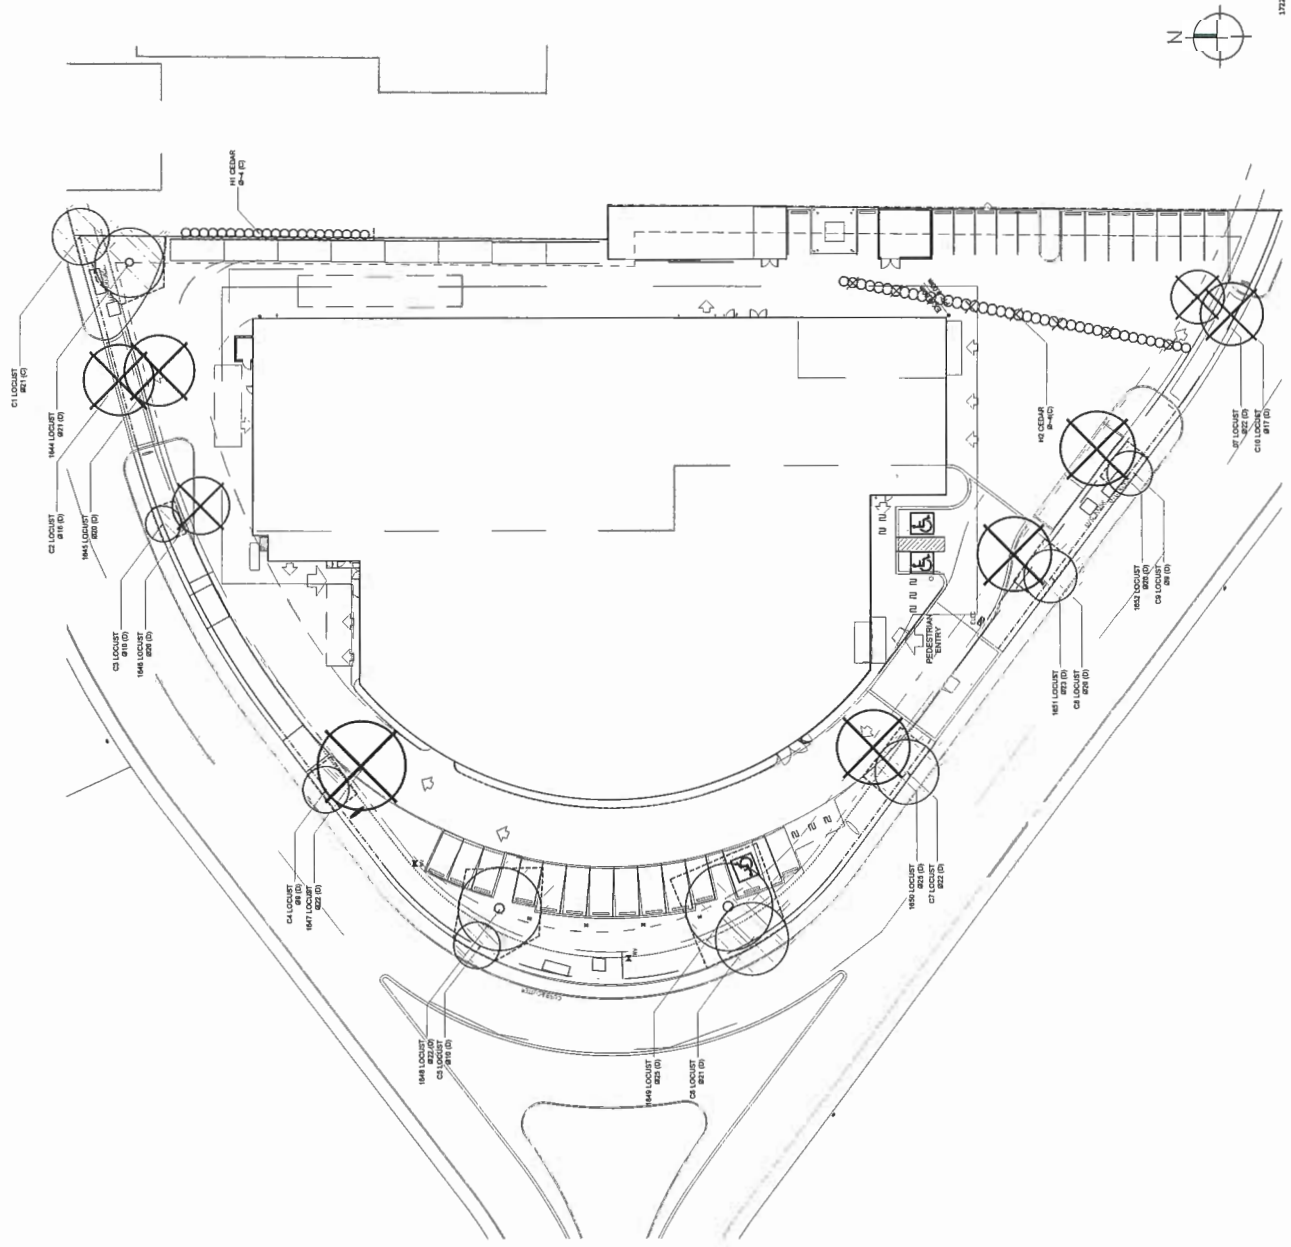

NO. OF TREES	SUITABLE REPLACEMENT TREES	
	SPECIES	SIZE

Copyright reserved. This drawing and design is the property of PML&S Landscape Architects and may not be reproduced or used for other projects without their permission.

**pml&s**  
**LANDSCAPE ARCHITECTS**  
 Suite C100 - 4185 S&B Creek Drive  
 Burnaby, British Columbia, V0C 0G0  
 P: 604-664-9111 F: 604-664-9022

SCALE

NO.	DATE	REVISION DESCRIPTION	DR.
1	12.18.11	CLIENTS APPROVAL	MM
2	12.18.11	CLIENTS APPROVAL	MM
CLIENT:  
**DILAWRI GROUP OF COMPANIES**  
**OpenRoad AUTO GROUP**

PROJECT:  
**PORSCHE RICHMOND**  
 13171 SMALLWOOD PLACE  
 RICHMOND AUTOMALL  
 RICHMOND, B.C.

DRAWING TITLE:  
**SHRUB PLAN-NORTH**

DATE: 12.18.11 DRAWING NUMBER:  
 SCALE: 1:50  
 DRAWN: MM  
 DESIGN: MM  
 CHECKED: MM  
**L3**  
 OF 4

17222-12-20 PML PROJECT NUMBER: 17-222

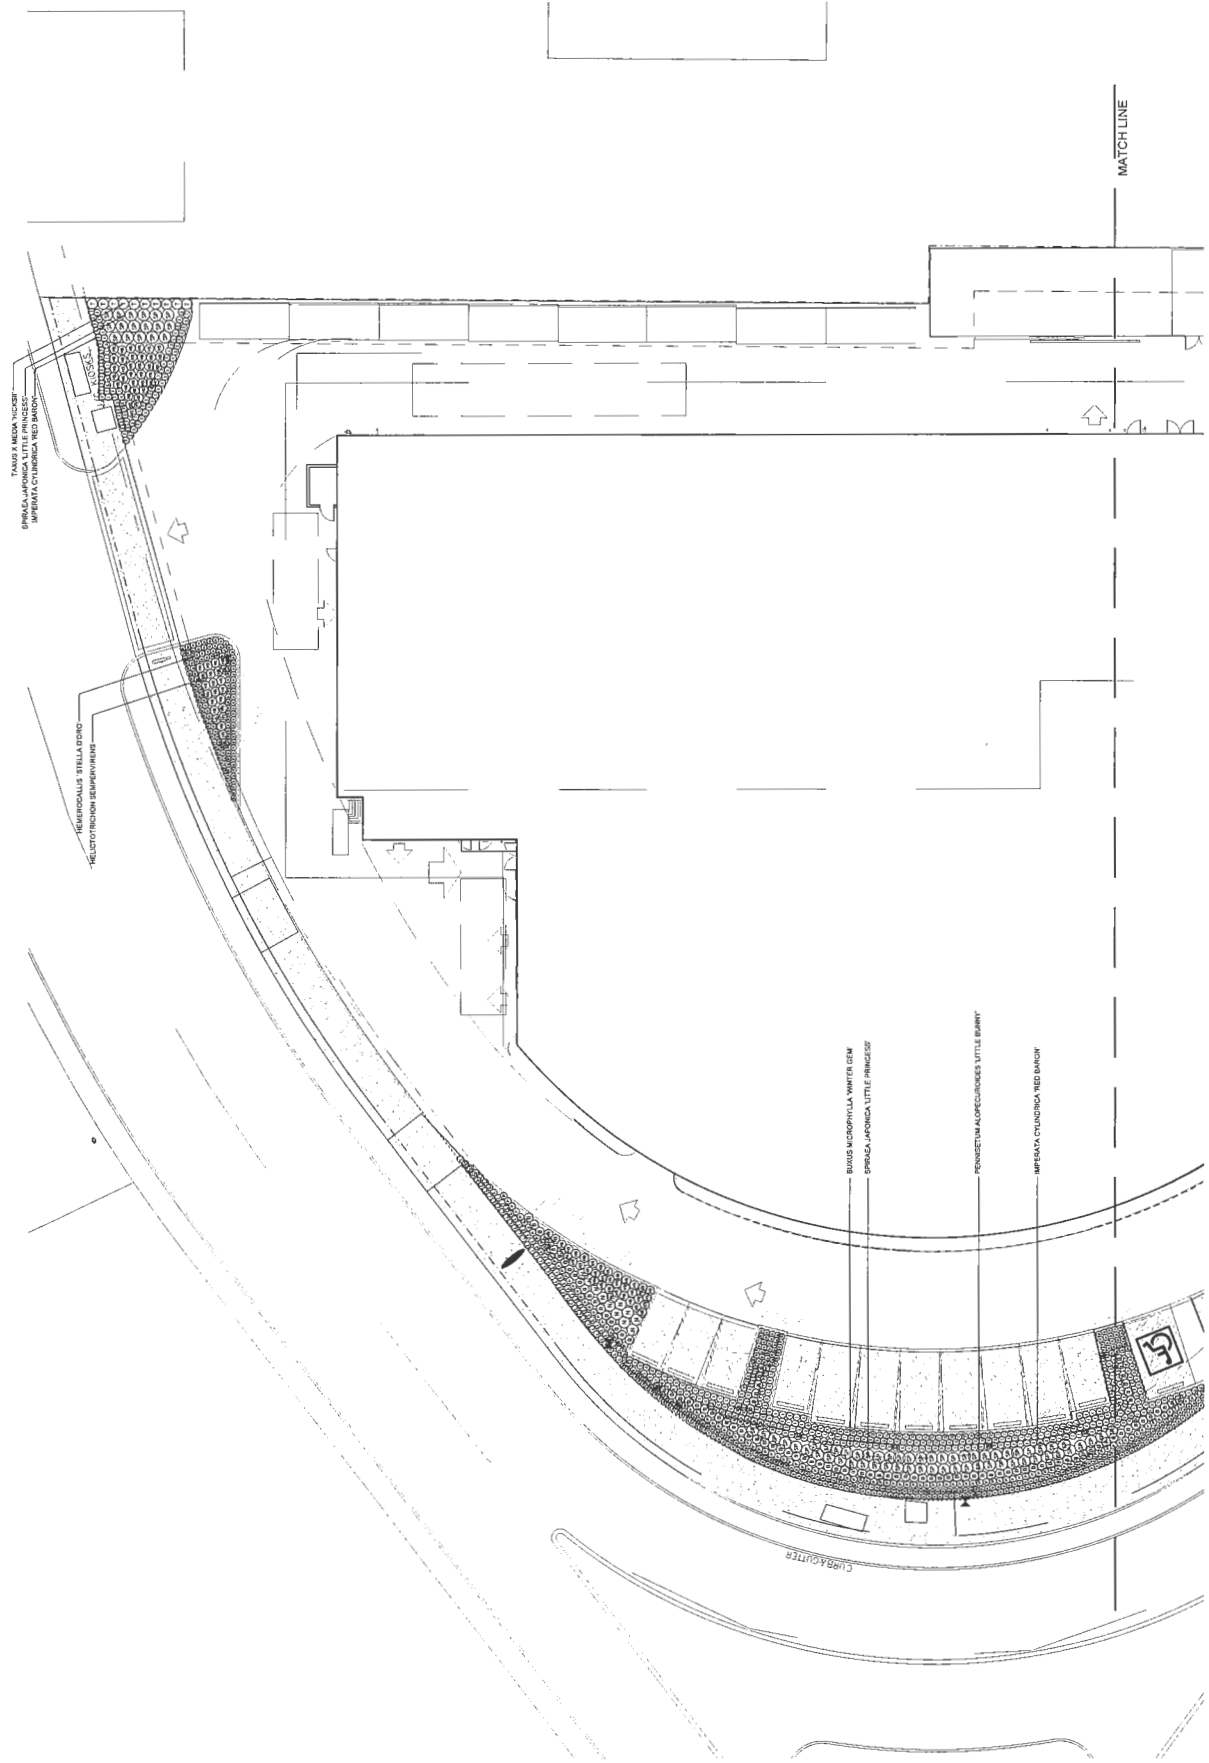



© Copyright reserved. This drawing and design is the property of pmg architects and shall not be reproduced or used for other projects without their permission.

**pmg**  
LANDSCAPE ARCHITECTS  
Suite C100 - 4195 SSB Creek Drive  
Richmond, British Columbia, Canada V6V 2G9  
P: 604-274-9271 F: 604-264-0022

SCALE

NO.	DATE	REVISION DESCRIPTION	DR.
CLIENT:  
**DILAWRI**  
GROUP OF COMPANIES  
**OpenRoad**  
AUTO GROUP

PROJECT:  
**PORSCHE RICHMOND**  
13171 SMALLWOOD PLACE  
RICHMOND AUTOWALL  
RICHMOND, B.C.

DRAWING TITLE:  
**SHRUB PLAN-SOUTH**

DATE: 12/22/24 DRAWING NUMBER:  
SCALE: 1/8"=1'-0" L4  
DRAWN: MM  
CHECKED: MM  
DATE: 12/22/24 OF 4

PMG PROJECT NUMBER: 17222

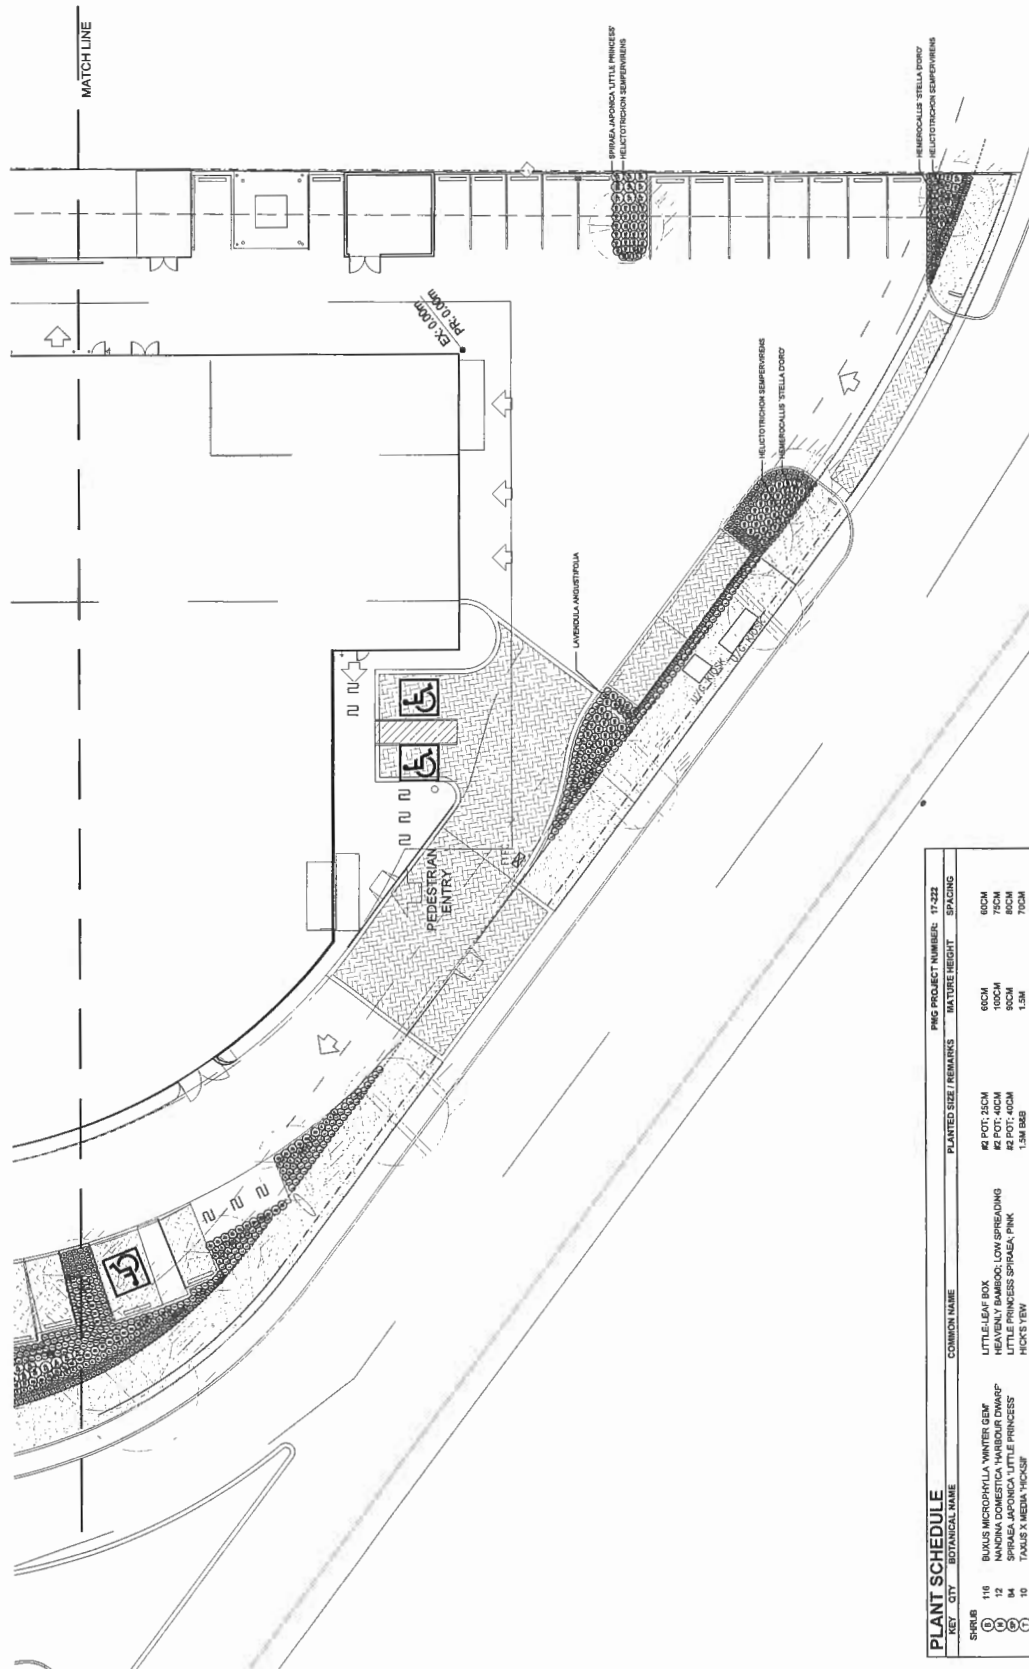

**PLANT SCHEDULE**

KEY	QTY	BOTANICAL NAME	COMMON NAME	PLANTED SIZE / REMARKS	PMG PROJECT NUMBER: 17222	MATURE HEIGHT	SPACING
GRASS	189	HELIOTROPION SEMPERVIRENS	BLUE CAT GRASS	#1 POT	60CM	60CM	
	419	IMPATIENS CYLINDRICA 'RED BARON'	BLOOD GRASS	#1 POT	50CM	40CM	
	190	PERNETTUM ALPECOERDENSE 'LITTLE BUNNY'	LITTLE BUNNY FOUNTAIN GRASS	#1 POT	50CM	40CM	
PERENNIAL	896	HEMEROCALLIS STELLA D'OR	DAUNY; YELLOW ENGLISH LARKSPUR; COMPACT; VIOLET-BLUE	#1 POT: 14 PAN	40CM	40CM	
	226	LAVANDULA ANGIUSTIFOLIA 'MUNSTEAD'	ENGLISH LAVENDER	#1 POT	30CM	40CM	

NOTES - PLANT SIZES IN THIS LIST ARE SPECIFIED ACCORDING TO THE ICL LANDSCAPE STANDARD AND CANADIAN LANDSCAPE STANDARD, LATEST EDITION. CONTAINER SIZES SPECIFIED AS PER CANA STANDARD. BOTH PLANT SIZE AND CONTAINER SIZE ARE THE MINIMUM ACCEPTABLE SIZES. REFER TO SPECIFICATIONS FOR DEFINED CONTAINER SIZES AND SPECIFICATIONS FOR DEFINED CONTAINER SIZES. SUBSTITUTIONS TO THE SPECIFIED MATERIAL UNAPPROVED SUBSTITUTIONS WILL BE REJECTED. ALLOW A MINIMUM OF FIVE DAYS PRIOR TO DELIVERY OF MATERIAL. ALL LANDSCAPE MATERIAL AND WORKMANSHIP MUST MEET OR EXCEED ICL LANDSCAPE STANDARD AND CANADIAN LANDSCAPE STANDARD, LATEST EDITION. ALL PLANT MATERIAL MUST BE PROVIDED FROM CERTIFIED DISEASE FREE NURSERY.

17222-10-2P