



Schedule 1 to the Minutes of the Regular meeting of Richmond City Council held on Monday, June 24, 2024.


Heights Residential Vertical Envelope Land Use Contract vs Zoning

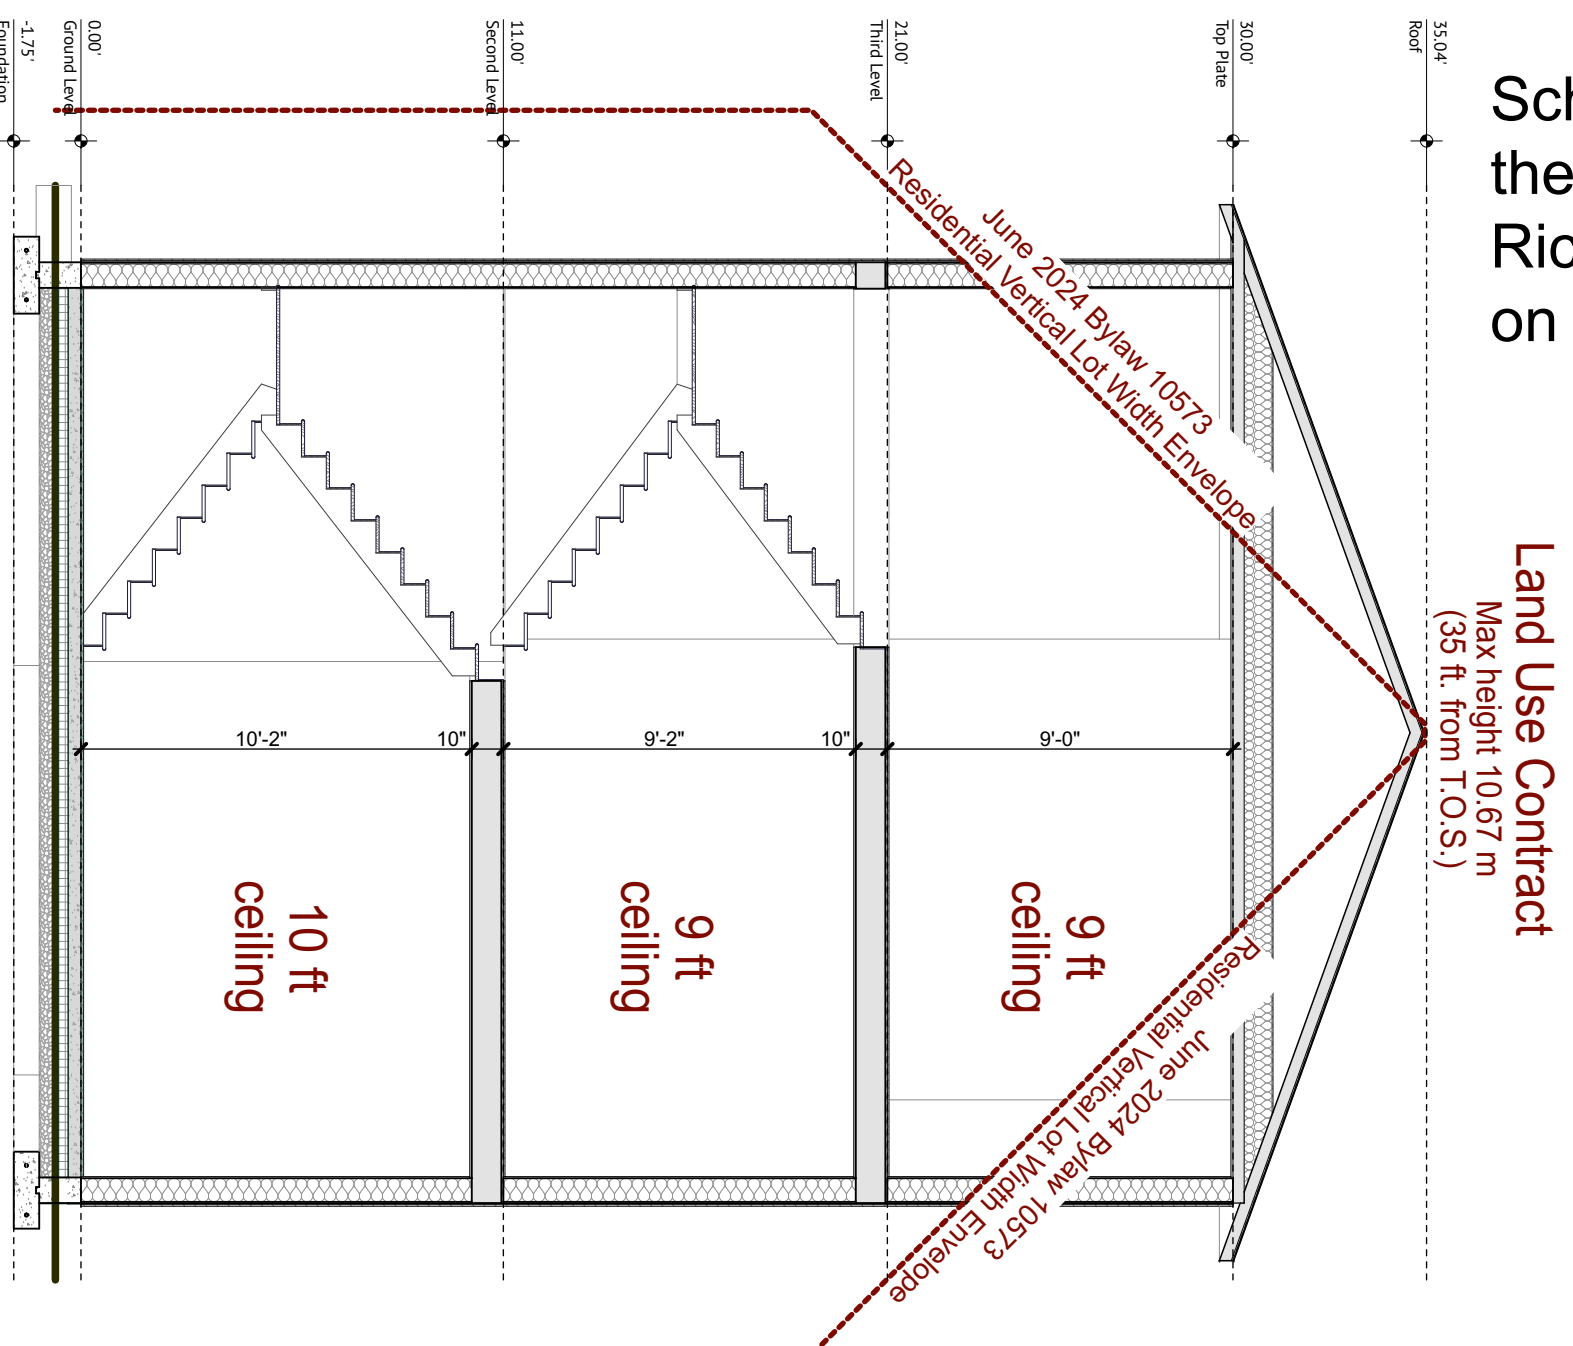

**Not
Allowed**

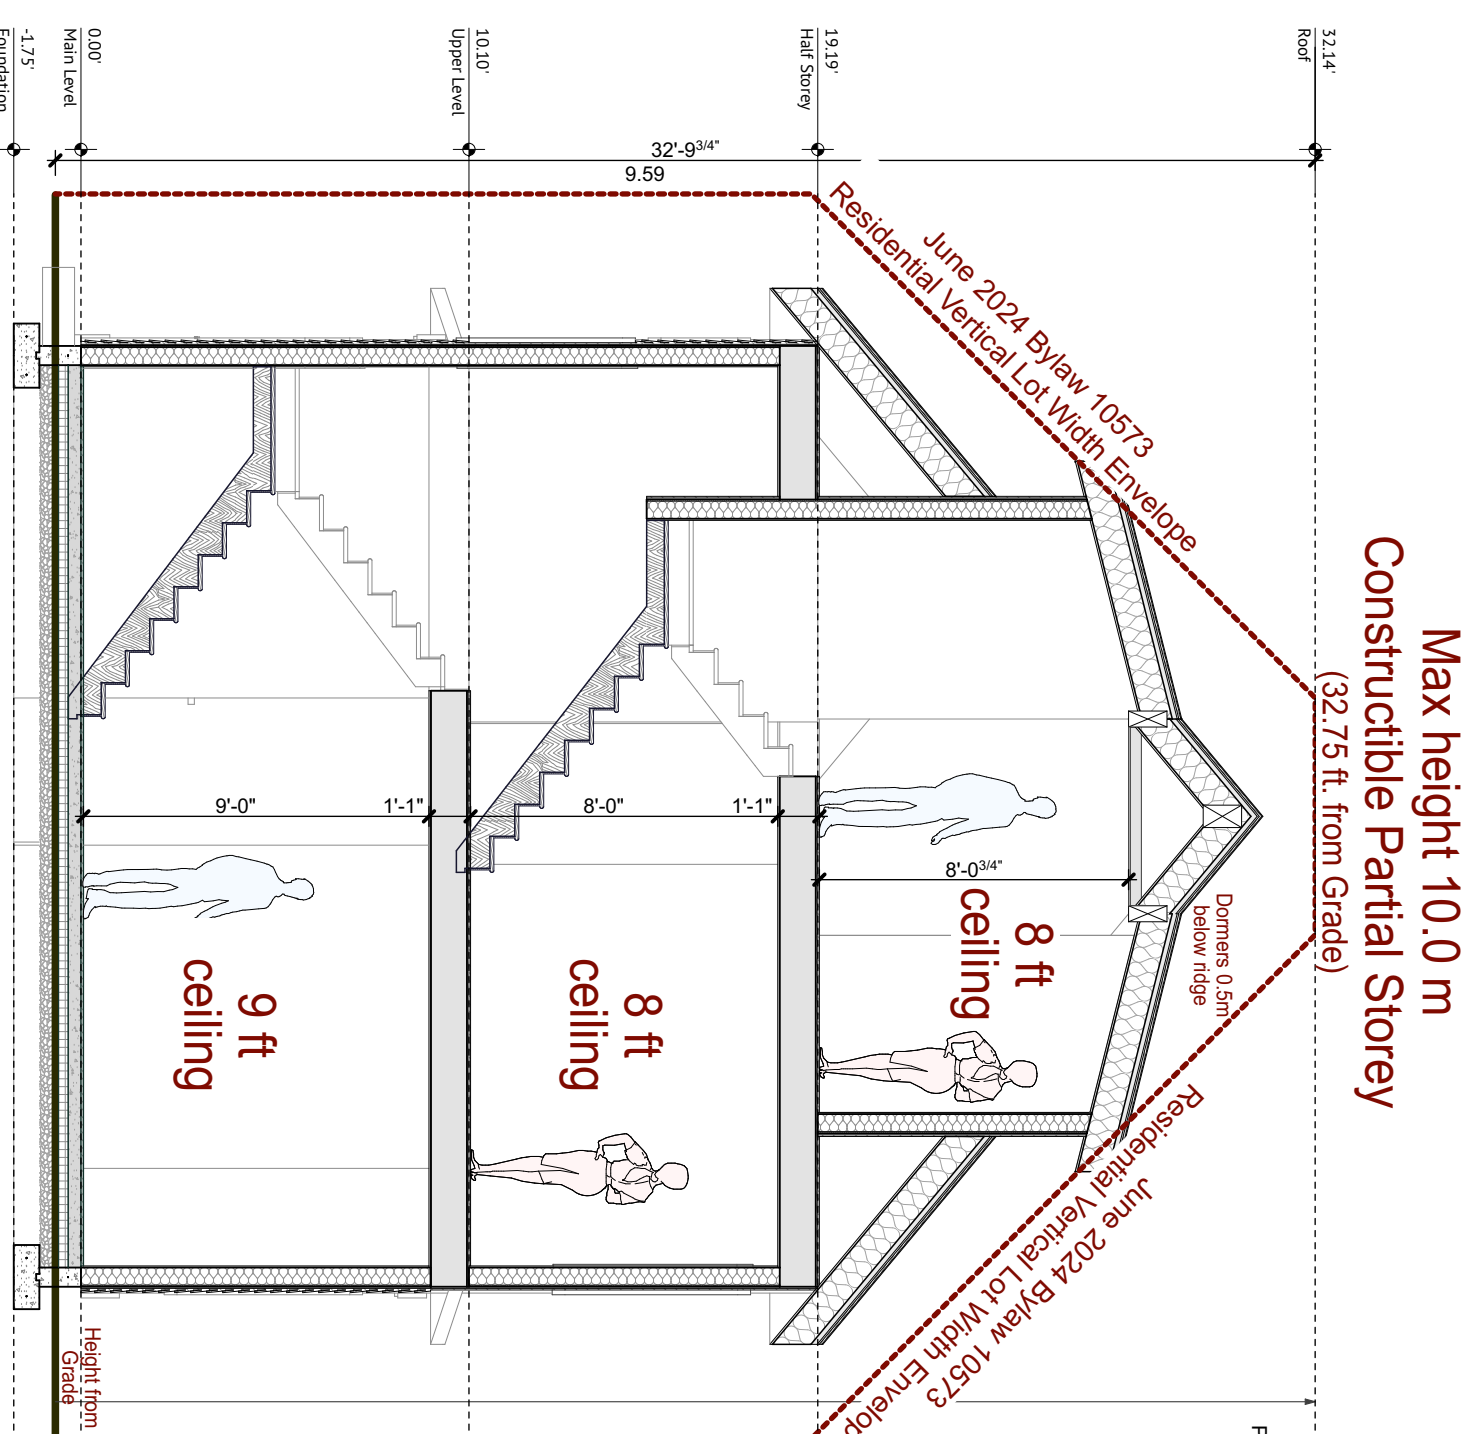

Buildable

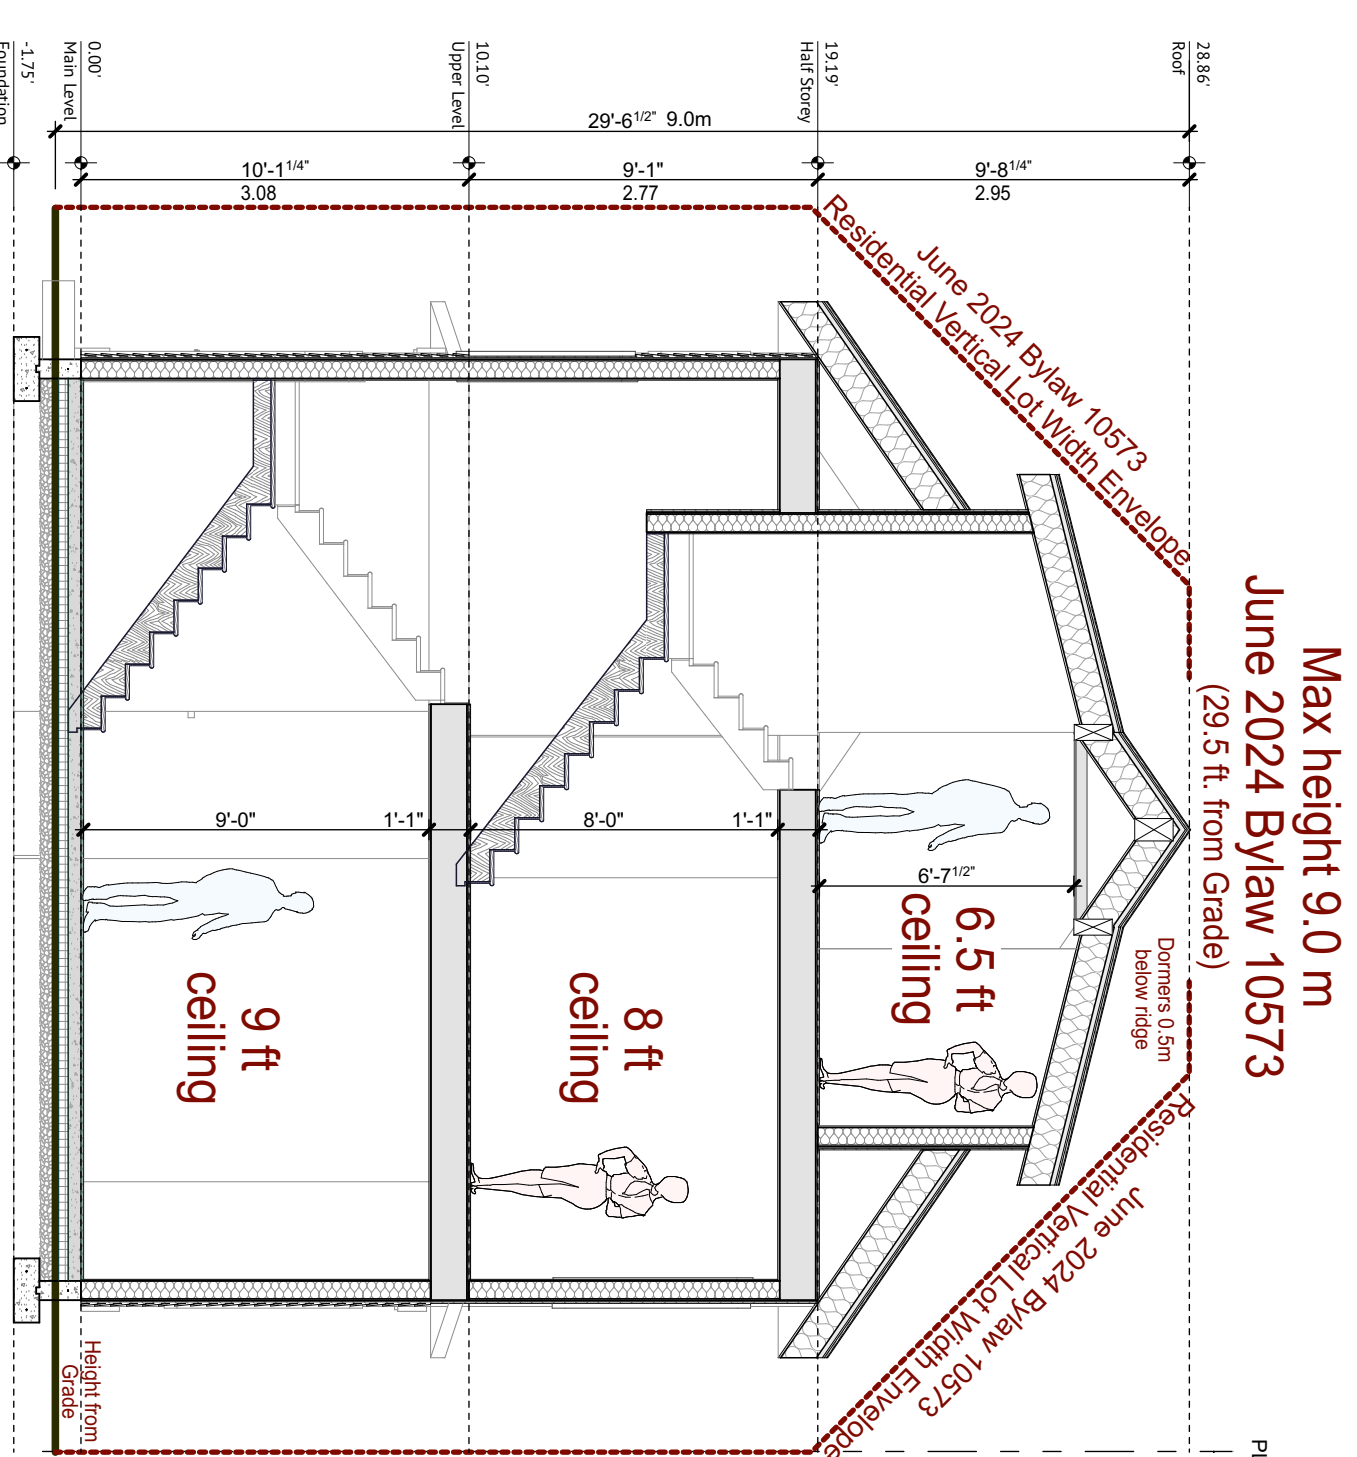

**Not
Buildable**

Brad Doré
Residential Design

604.782.8240
brad.dore@icloud.com
www.braddore.com
Doré Design & Media Solutions Inc.

Partial Storey
33 ft. Wide Lot
Richmond, BC

Copyright to this drawing is the exclusive property of Brad Doré. All rights reserved. No part of this drawing shall not be modified, reproduced or used without the consent of Brad Doré.

Land Use Contract vs Partial Storey	
Status	Date
Council Meeting Delegation	2024-06-24
A01	