


SCHEDULE 3 TO THE MINUTES OF THE PLANNING COMMITTEE MEETING OF TUESDAY, MARCH 20, 2007.

MONCTON STREET

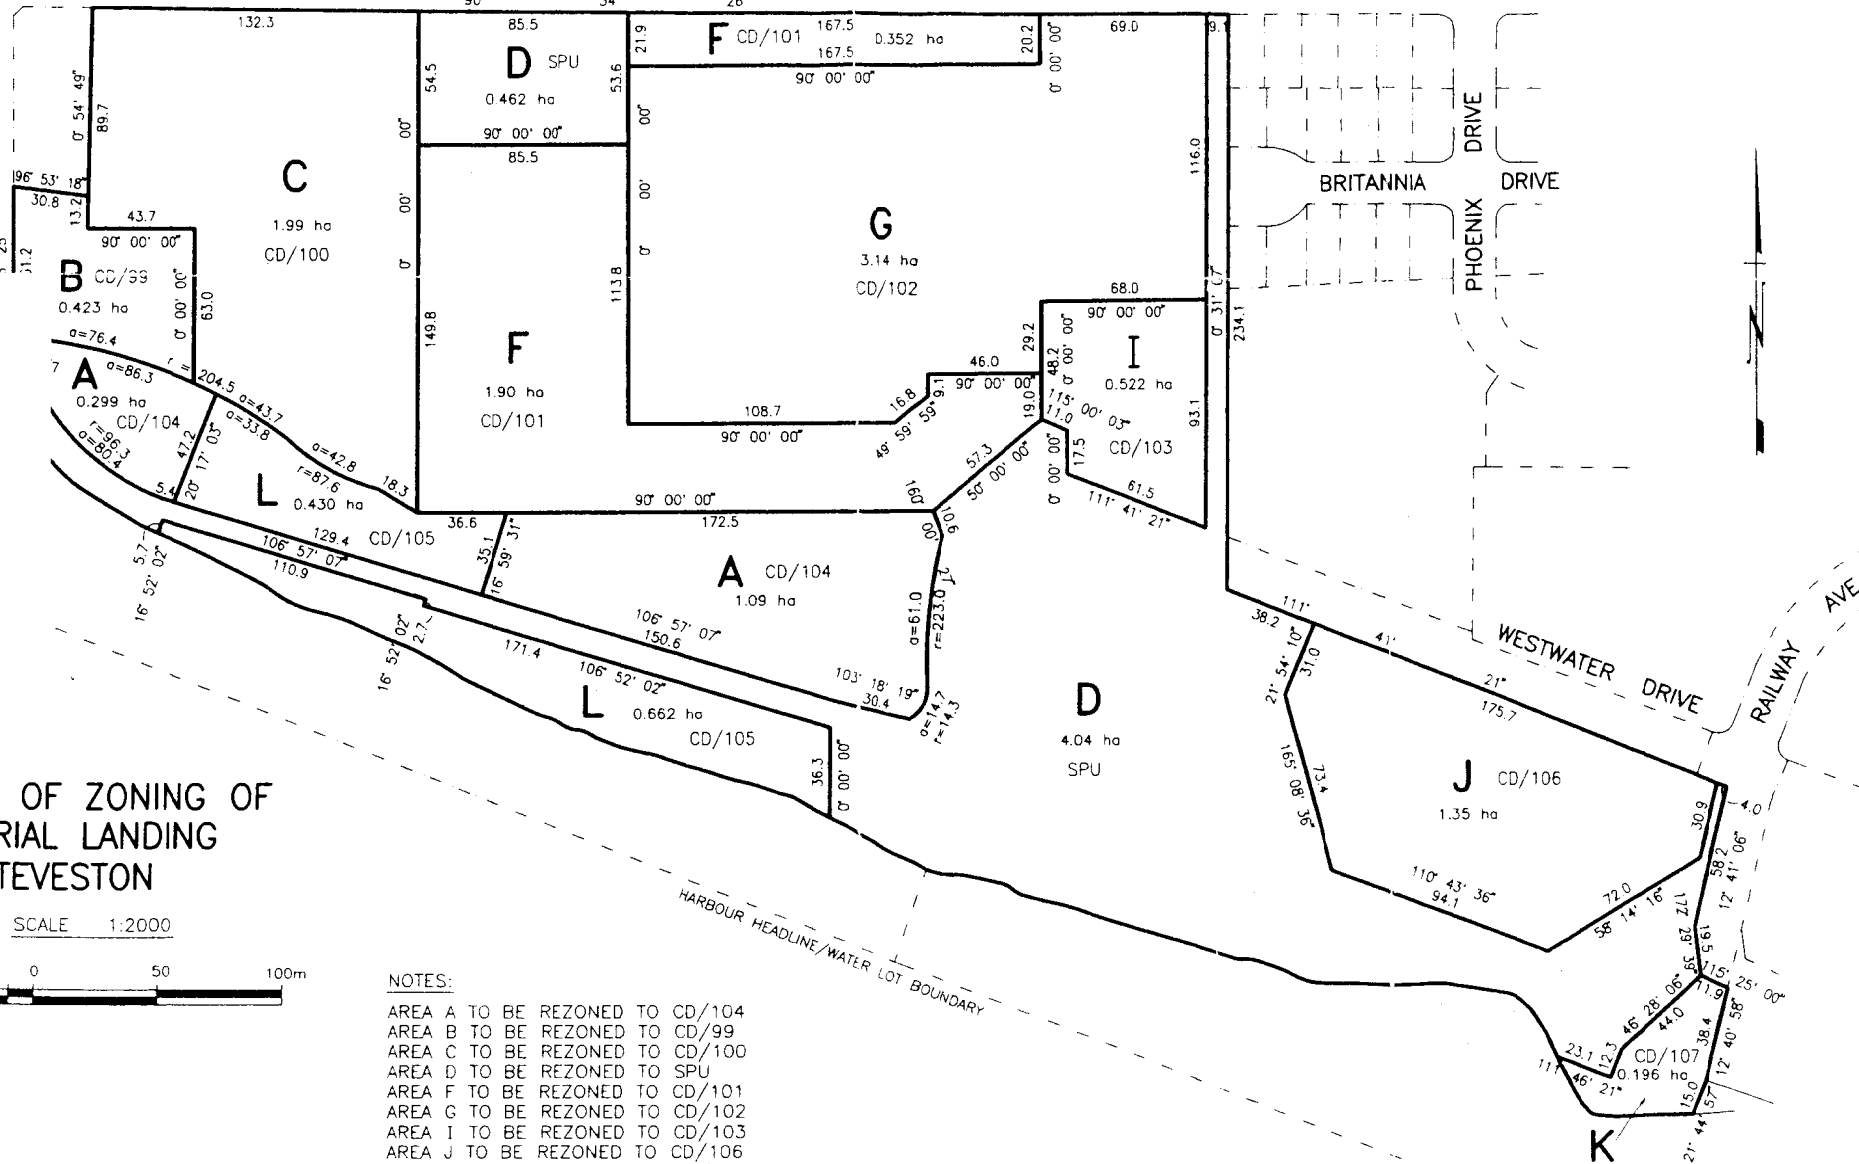

PLAN OF ZONING OF IMPERIAL LANDING AT STEVESTON

SCALE 1:2000



NOTES:

- AREA A TO BE REZONED TO CD/104
- AREA B TO BE REZONED TO CD/99
- AREA C TO BE REZONED TO CD/100
- AREA D TO BE REZONED TO SPU
- AREA F TO BE REZONED TO CD/101
- AREA G TO BE REZONED TO CD/102
- AREA I TO BE REZONED TO CD/103
- AREA J TO BE REZONED TO CD/106
- AREA K TO BE REZONED TO CD/107
- AREA L TO BE REZONED TO CD/105

UNDERHILL & UNDERHILL
PROFESSIONAL LAND SURVEYORS

JUNE 7, 1999